




122+75

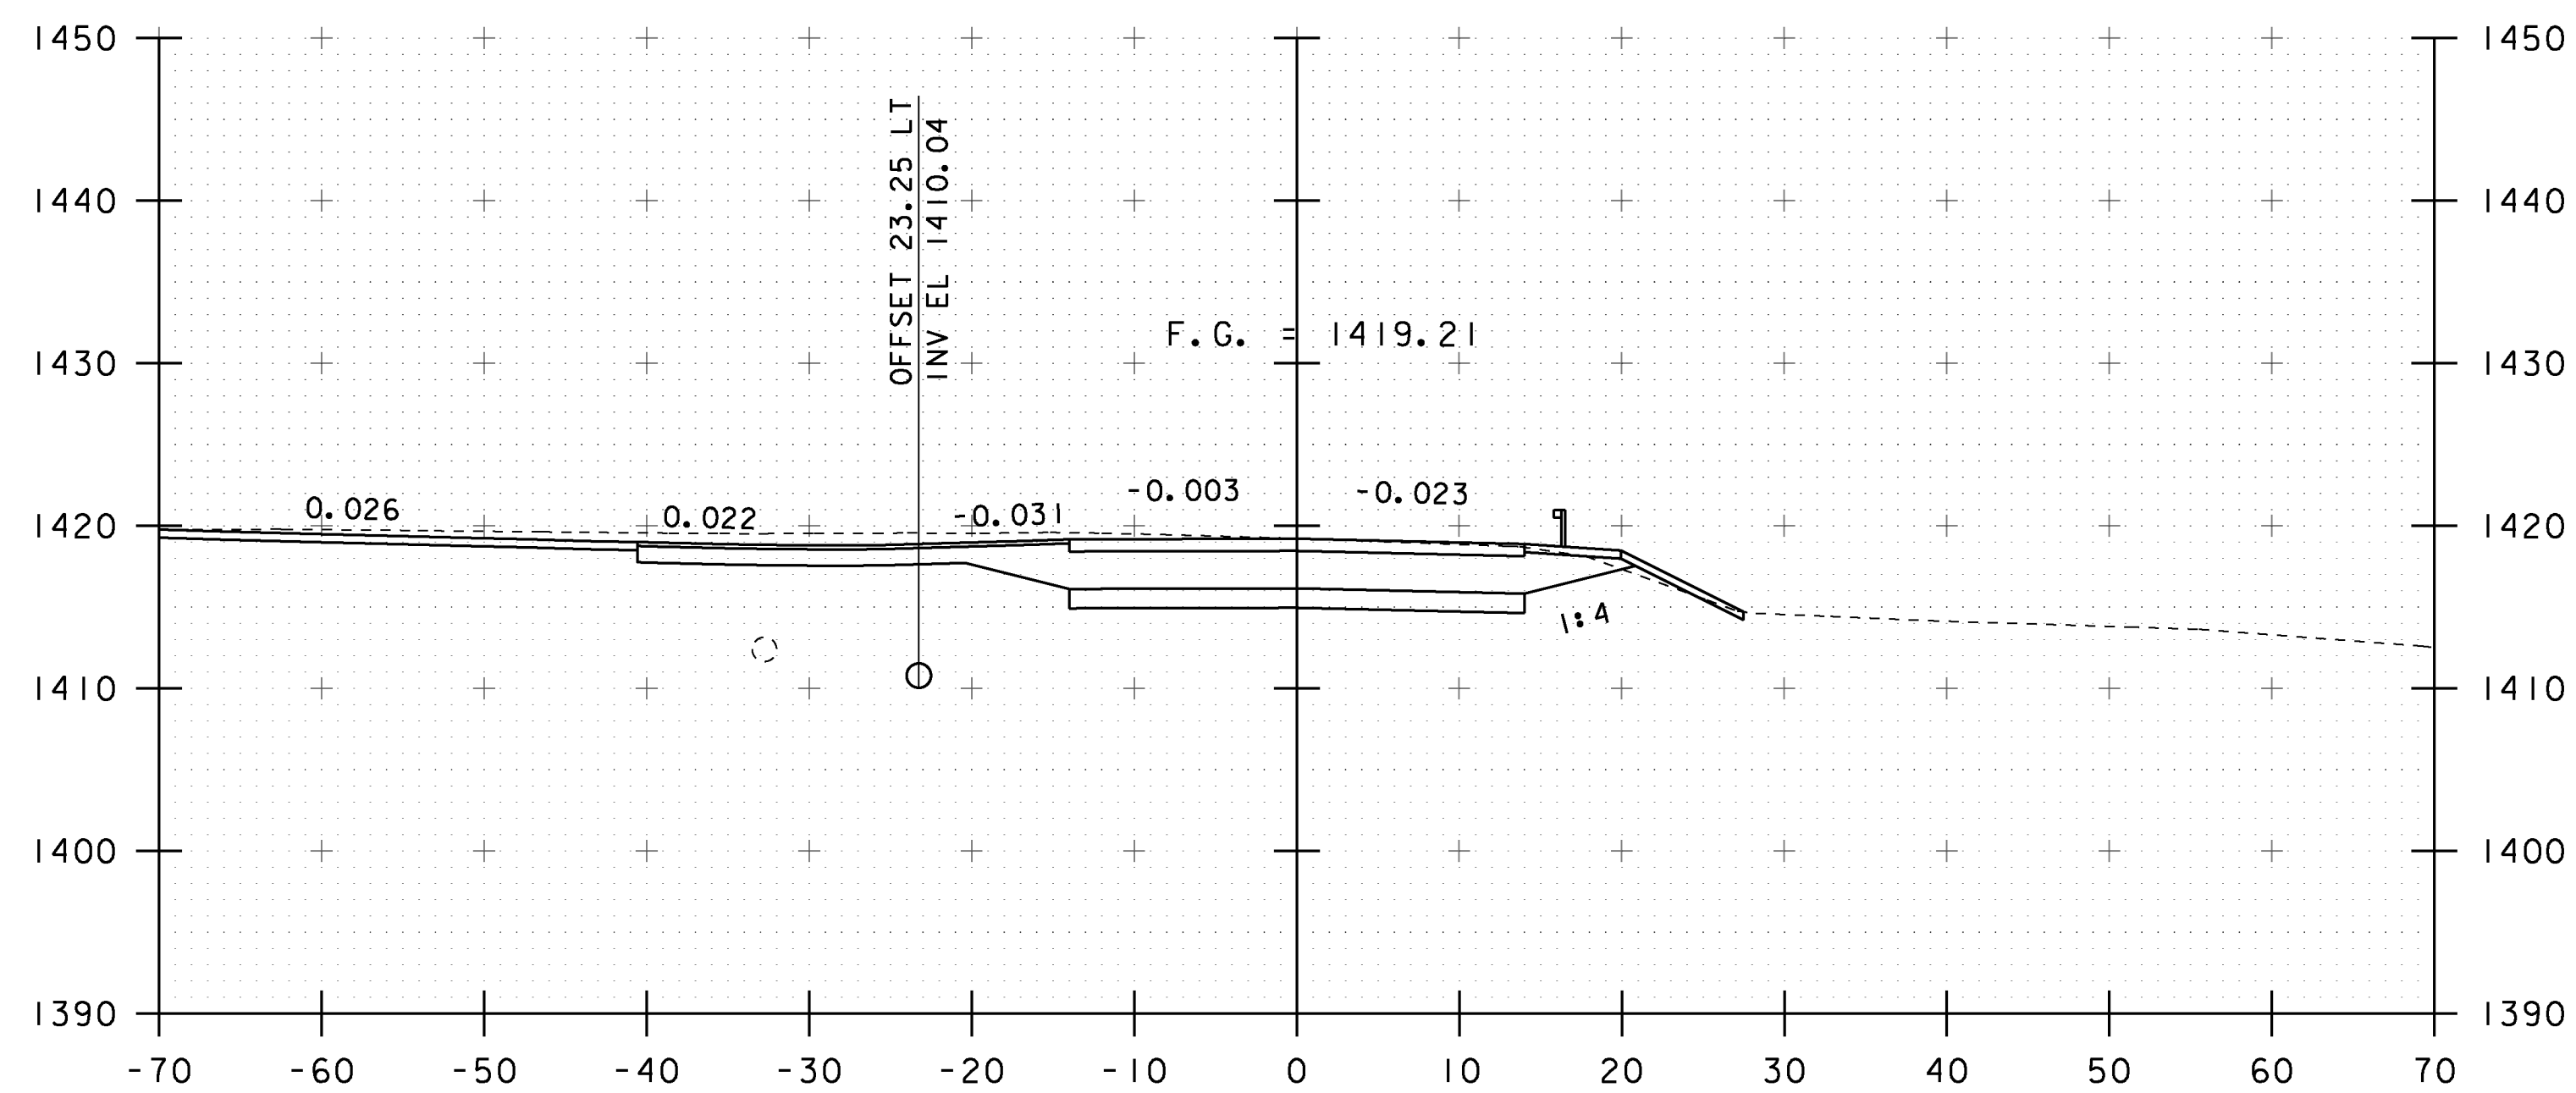

123+25

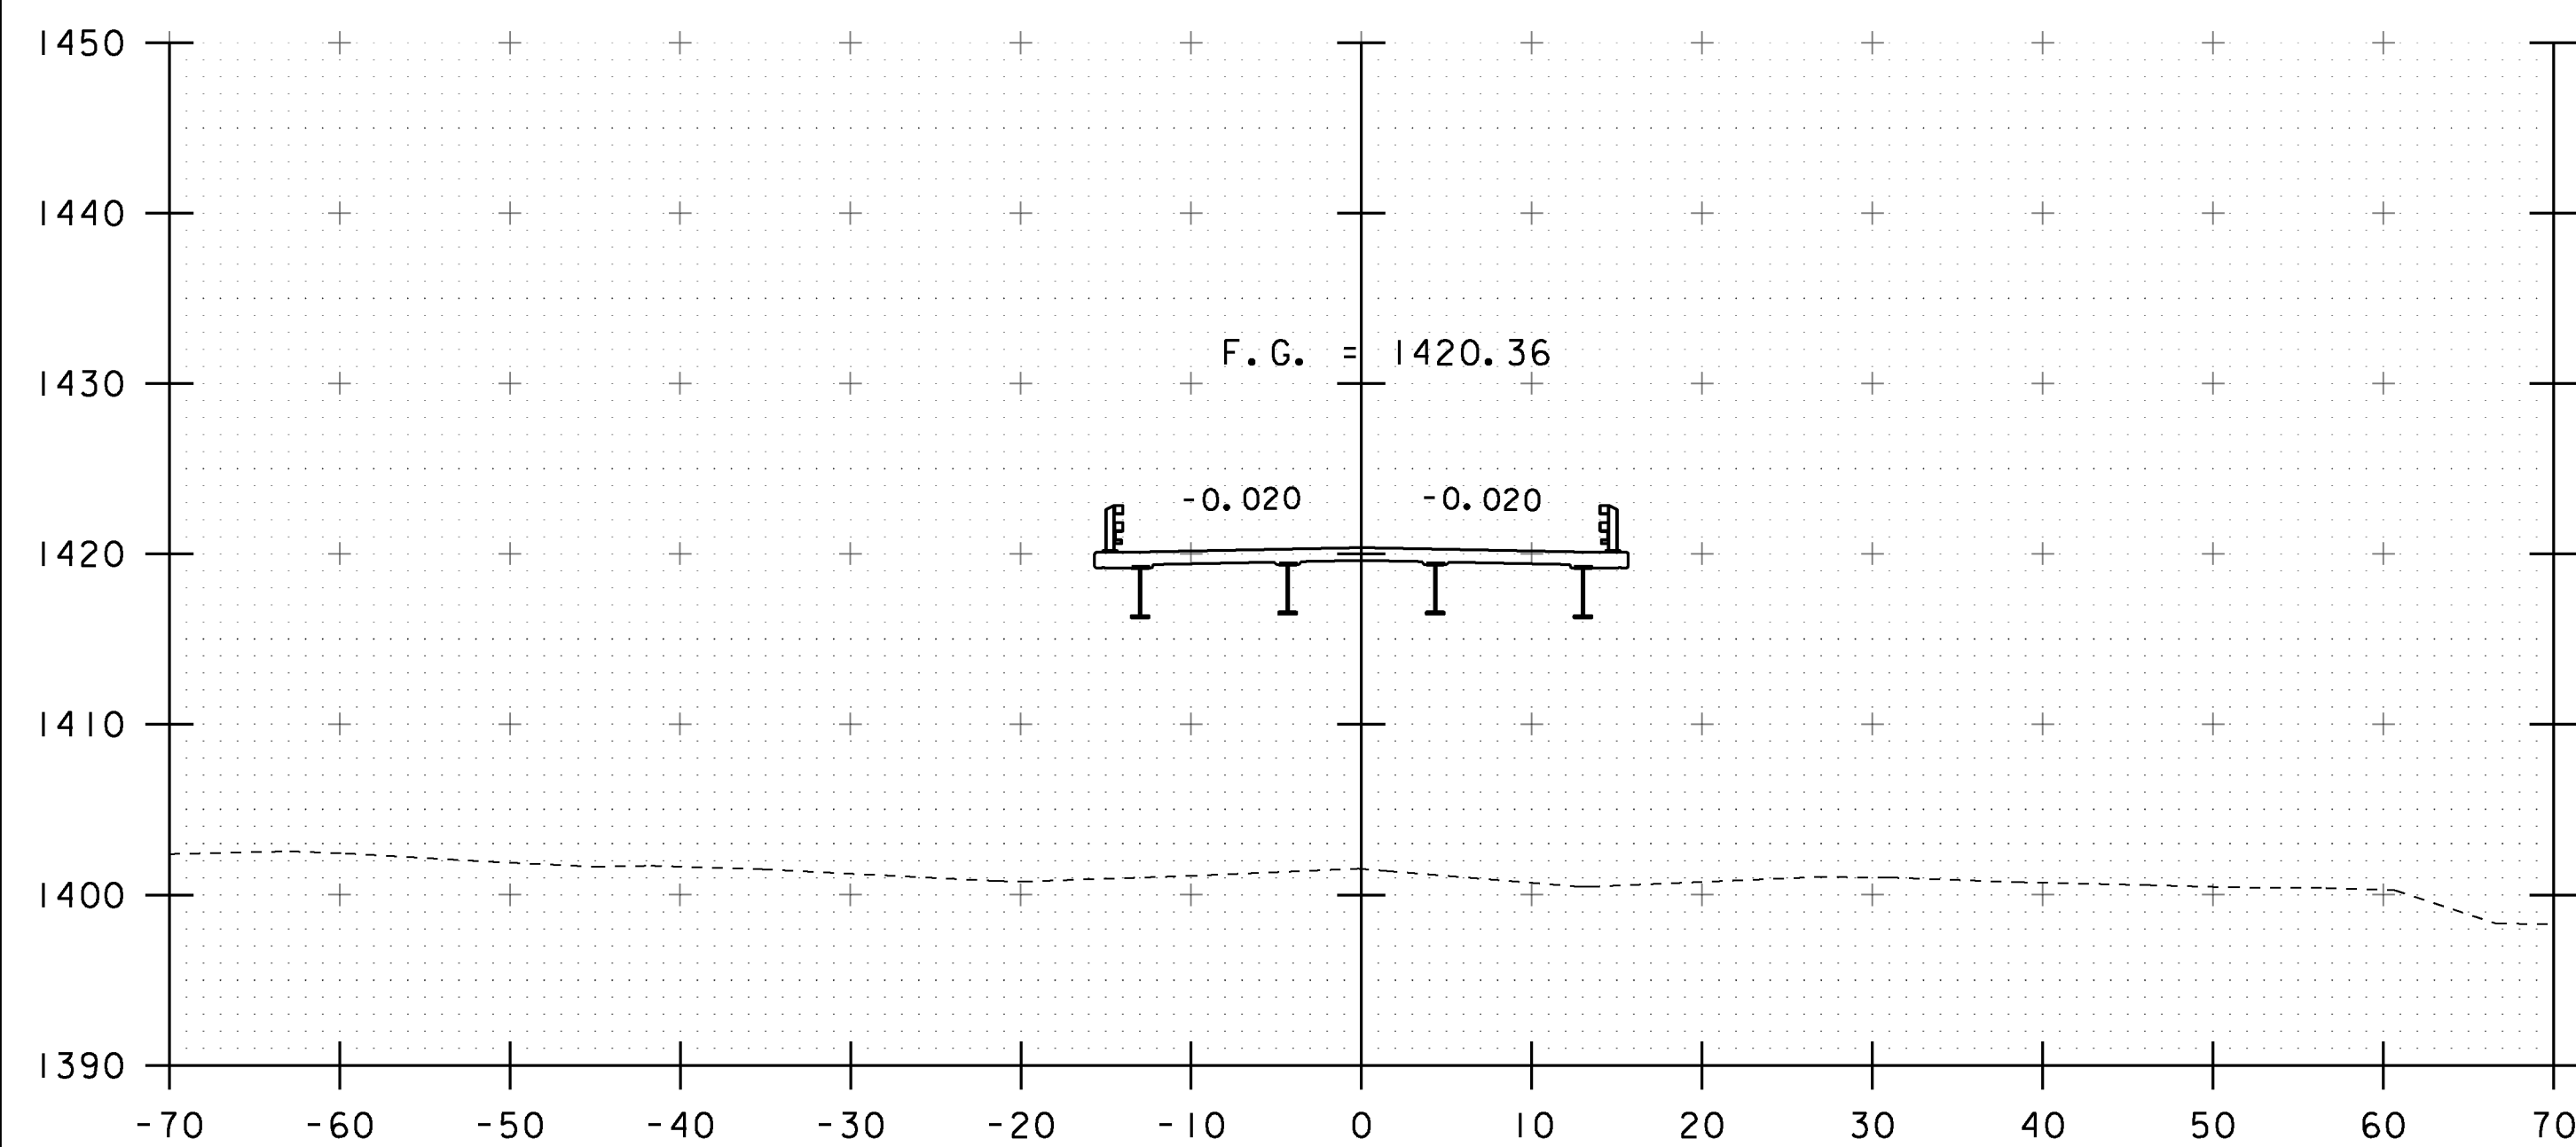

122+50

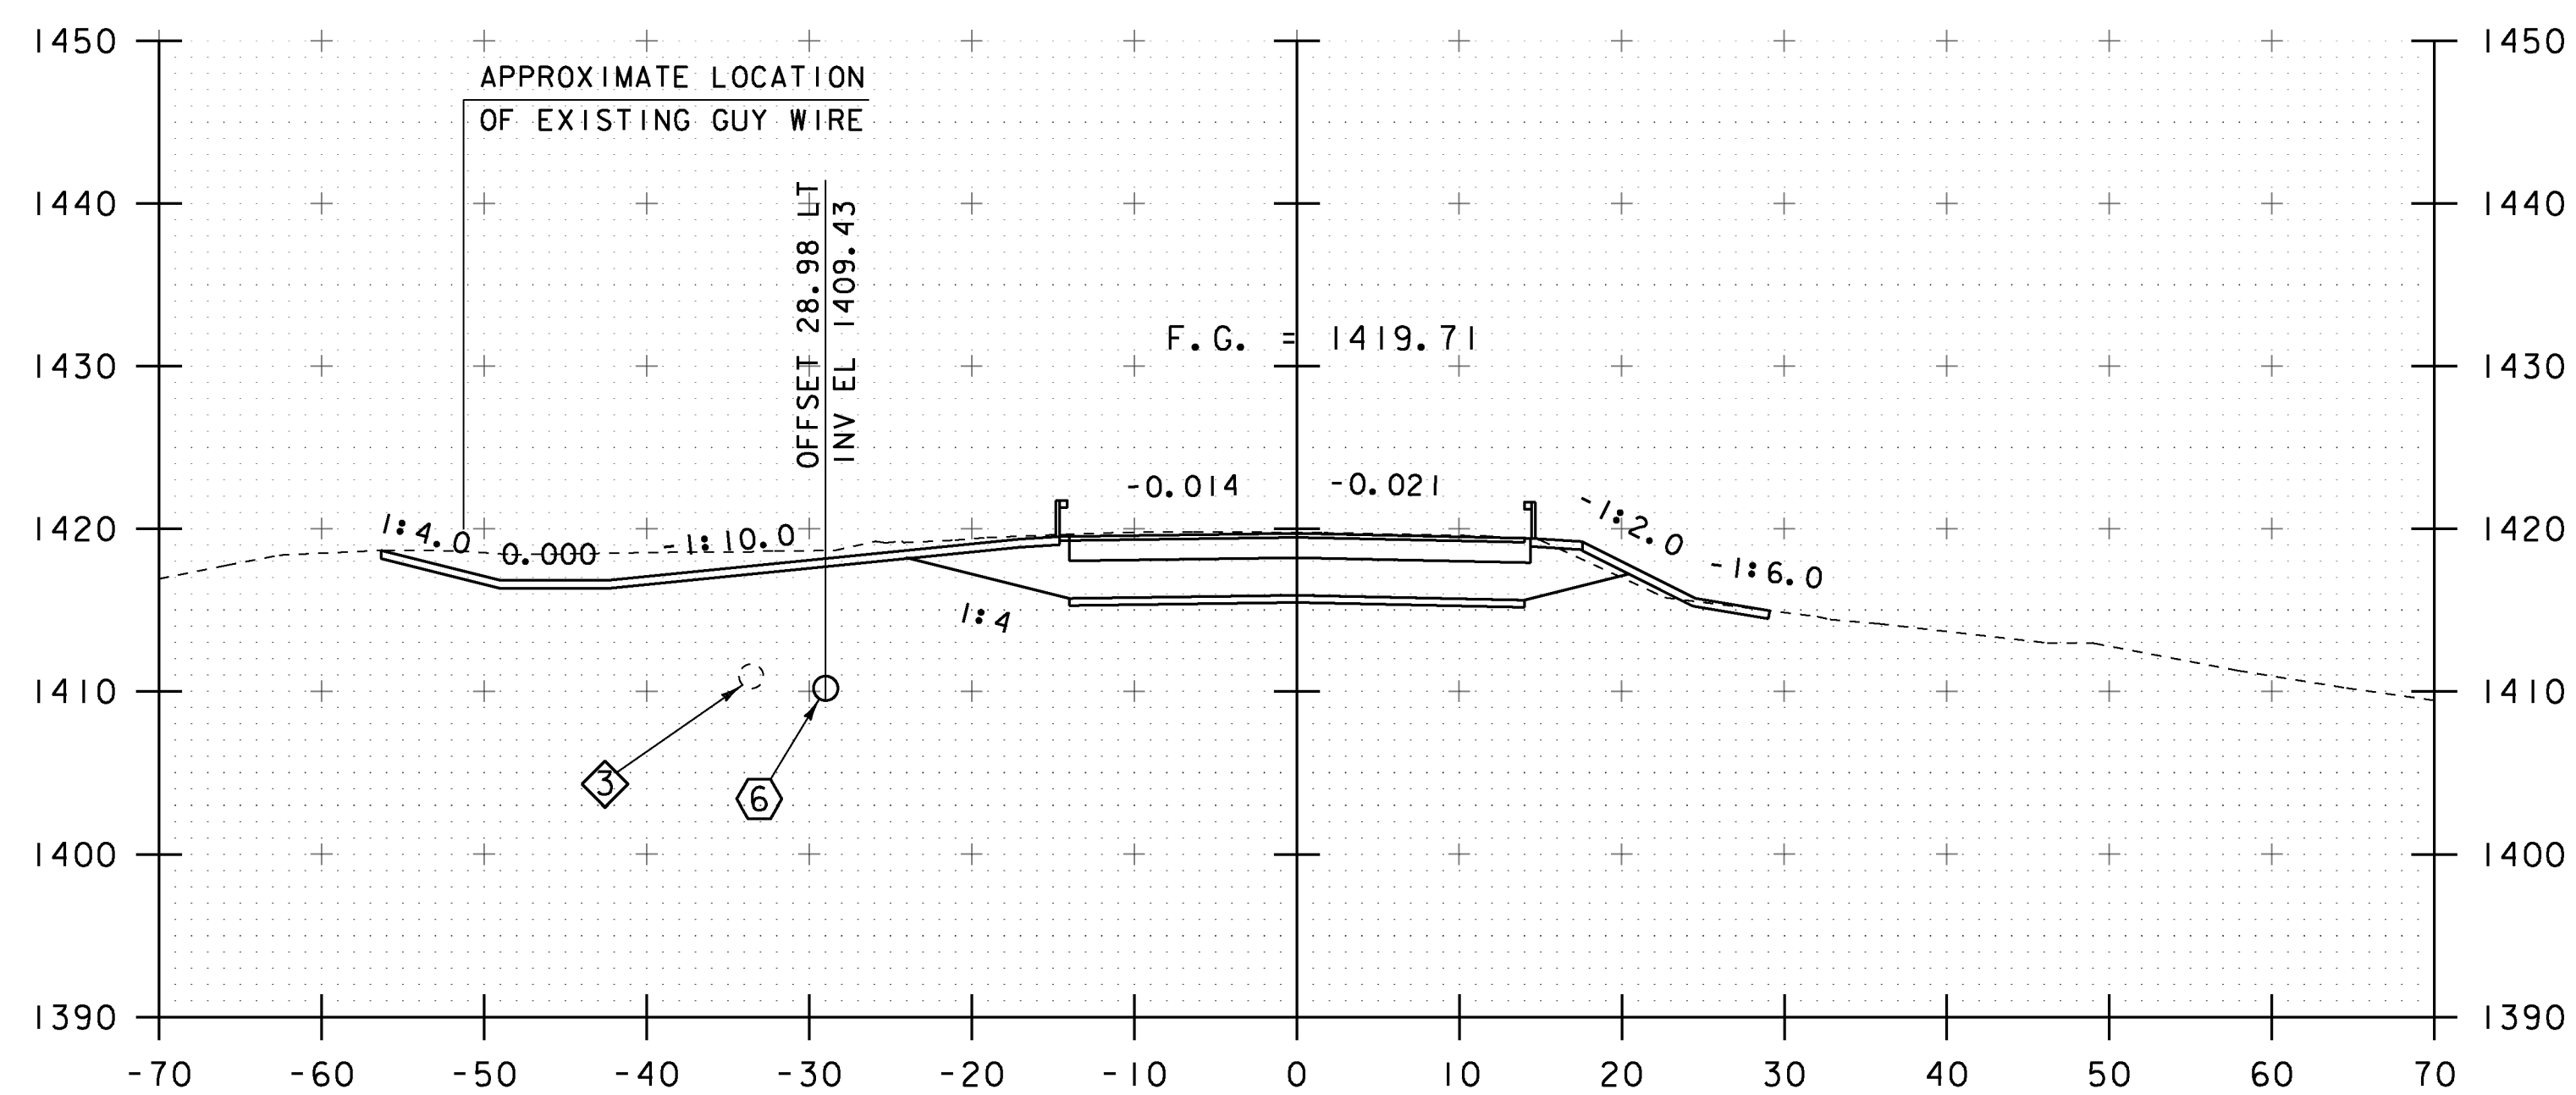

END BRIDGE
STA 122+84.83

123+00

STA. 122+50 TO STA. 123+25

PROJECT NAME:	WARDSBORO	PLOT DATE:	15-JUL-2015
PROJECT NUMBER:	BRF 013-I(15)	DRAWN BY:	J. GRIFFIN
FILE NAME:	s92b283xsl.dgn	CHECKED BY:	D. PETERSON
PROJECT LEADER:	C. CARLSON	SHEET	35 OF 51
DESIGNED BY:	J. GRIFFIN		
VT 100 CROSS SECTIONS 4			