




124+75

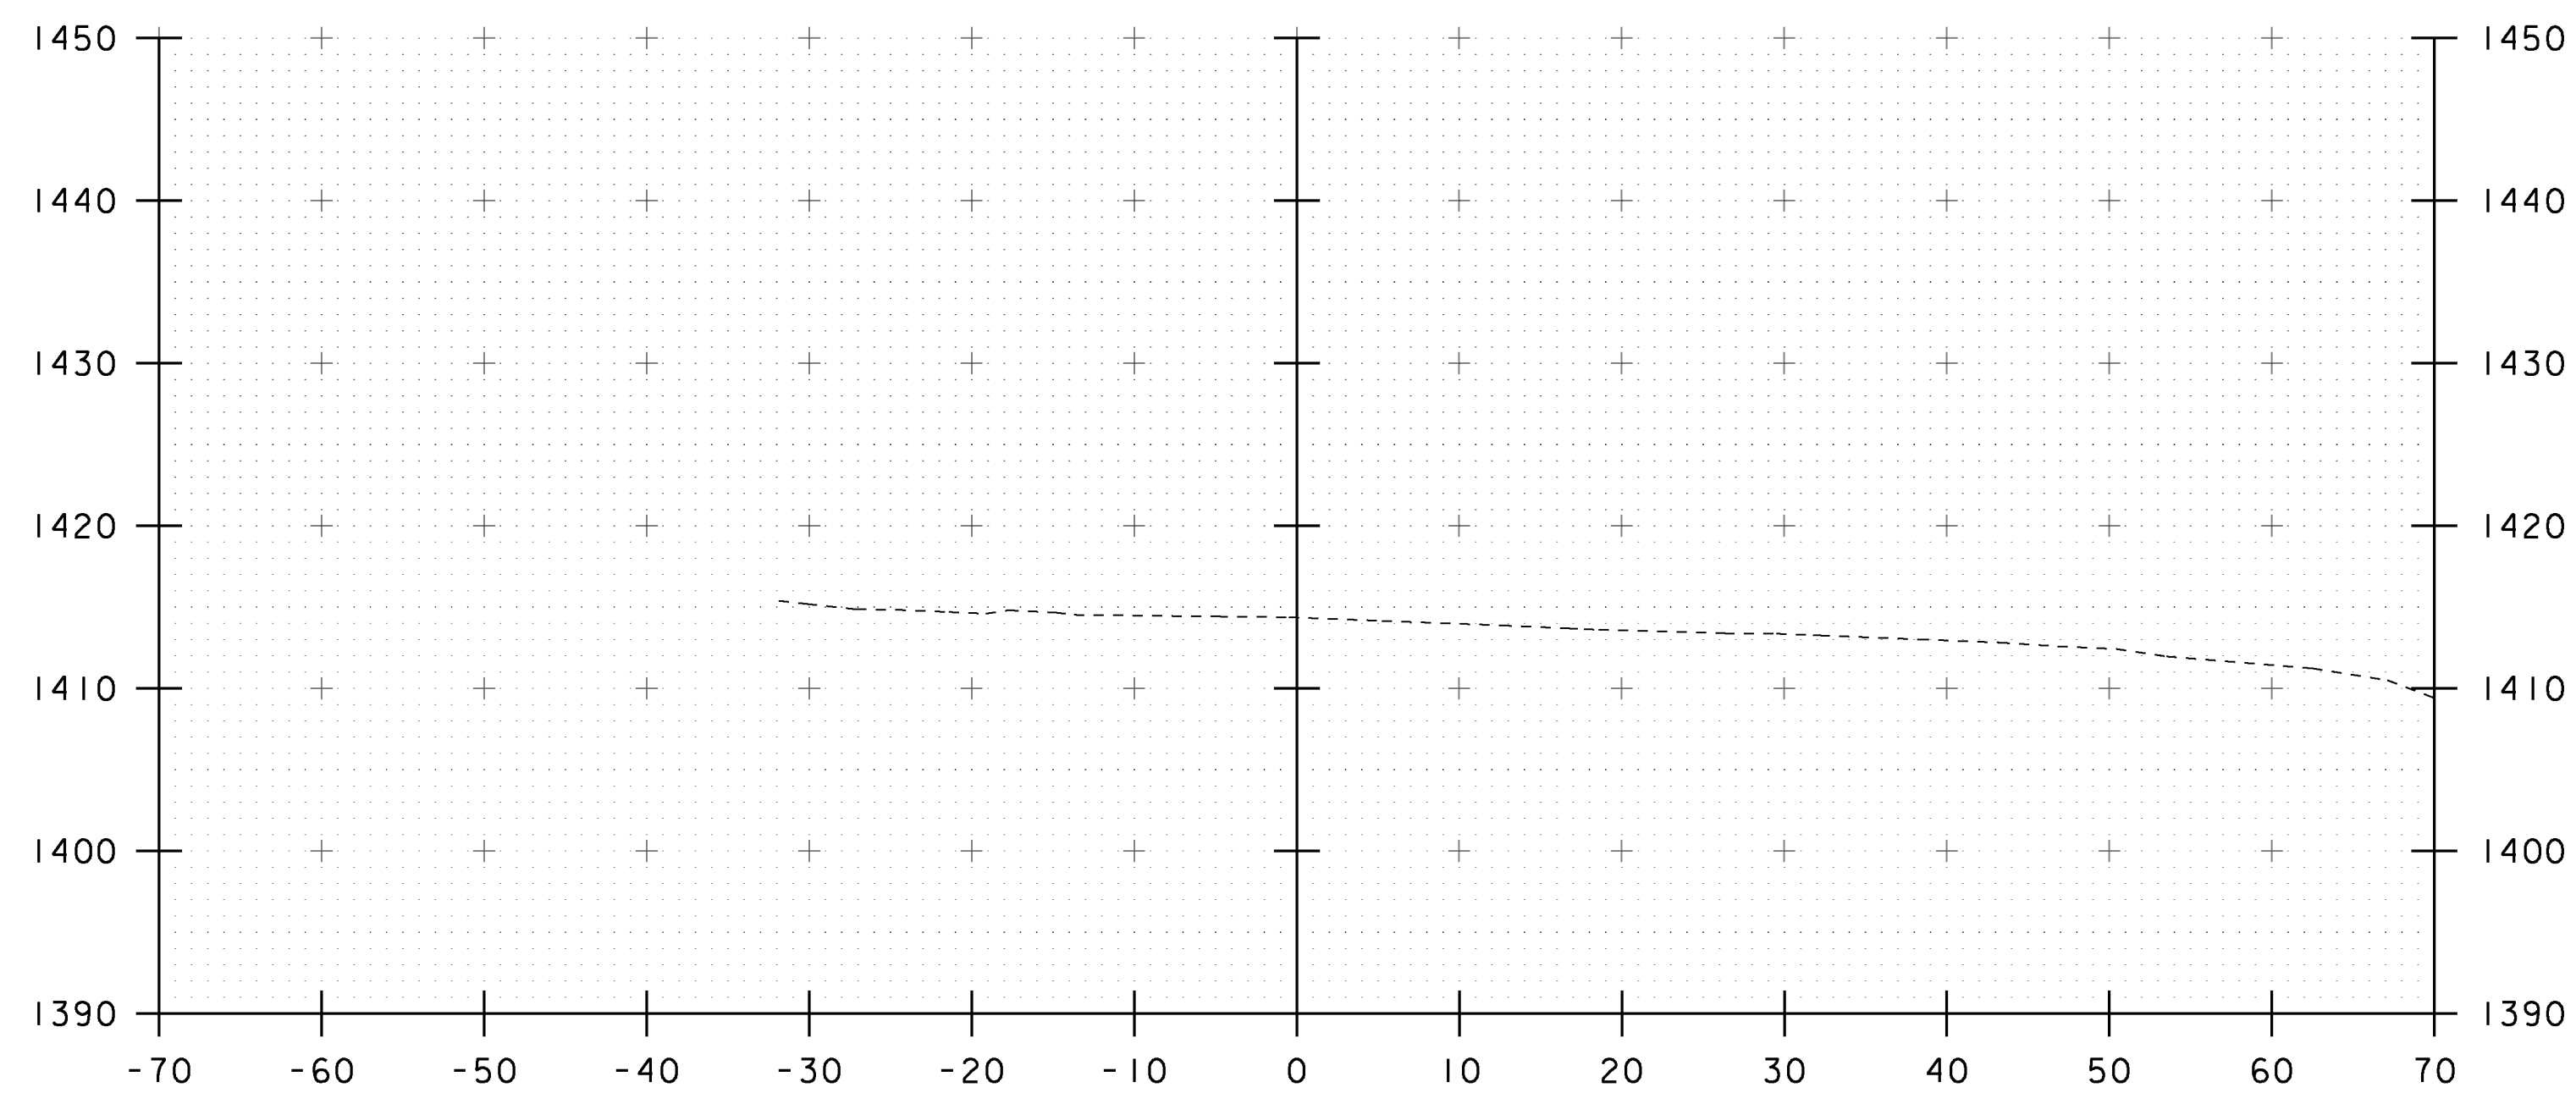

125+25

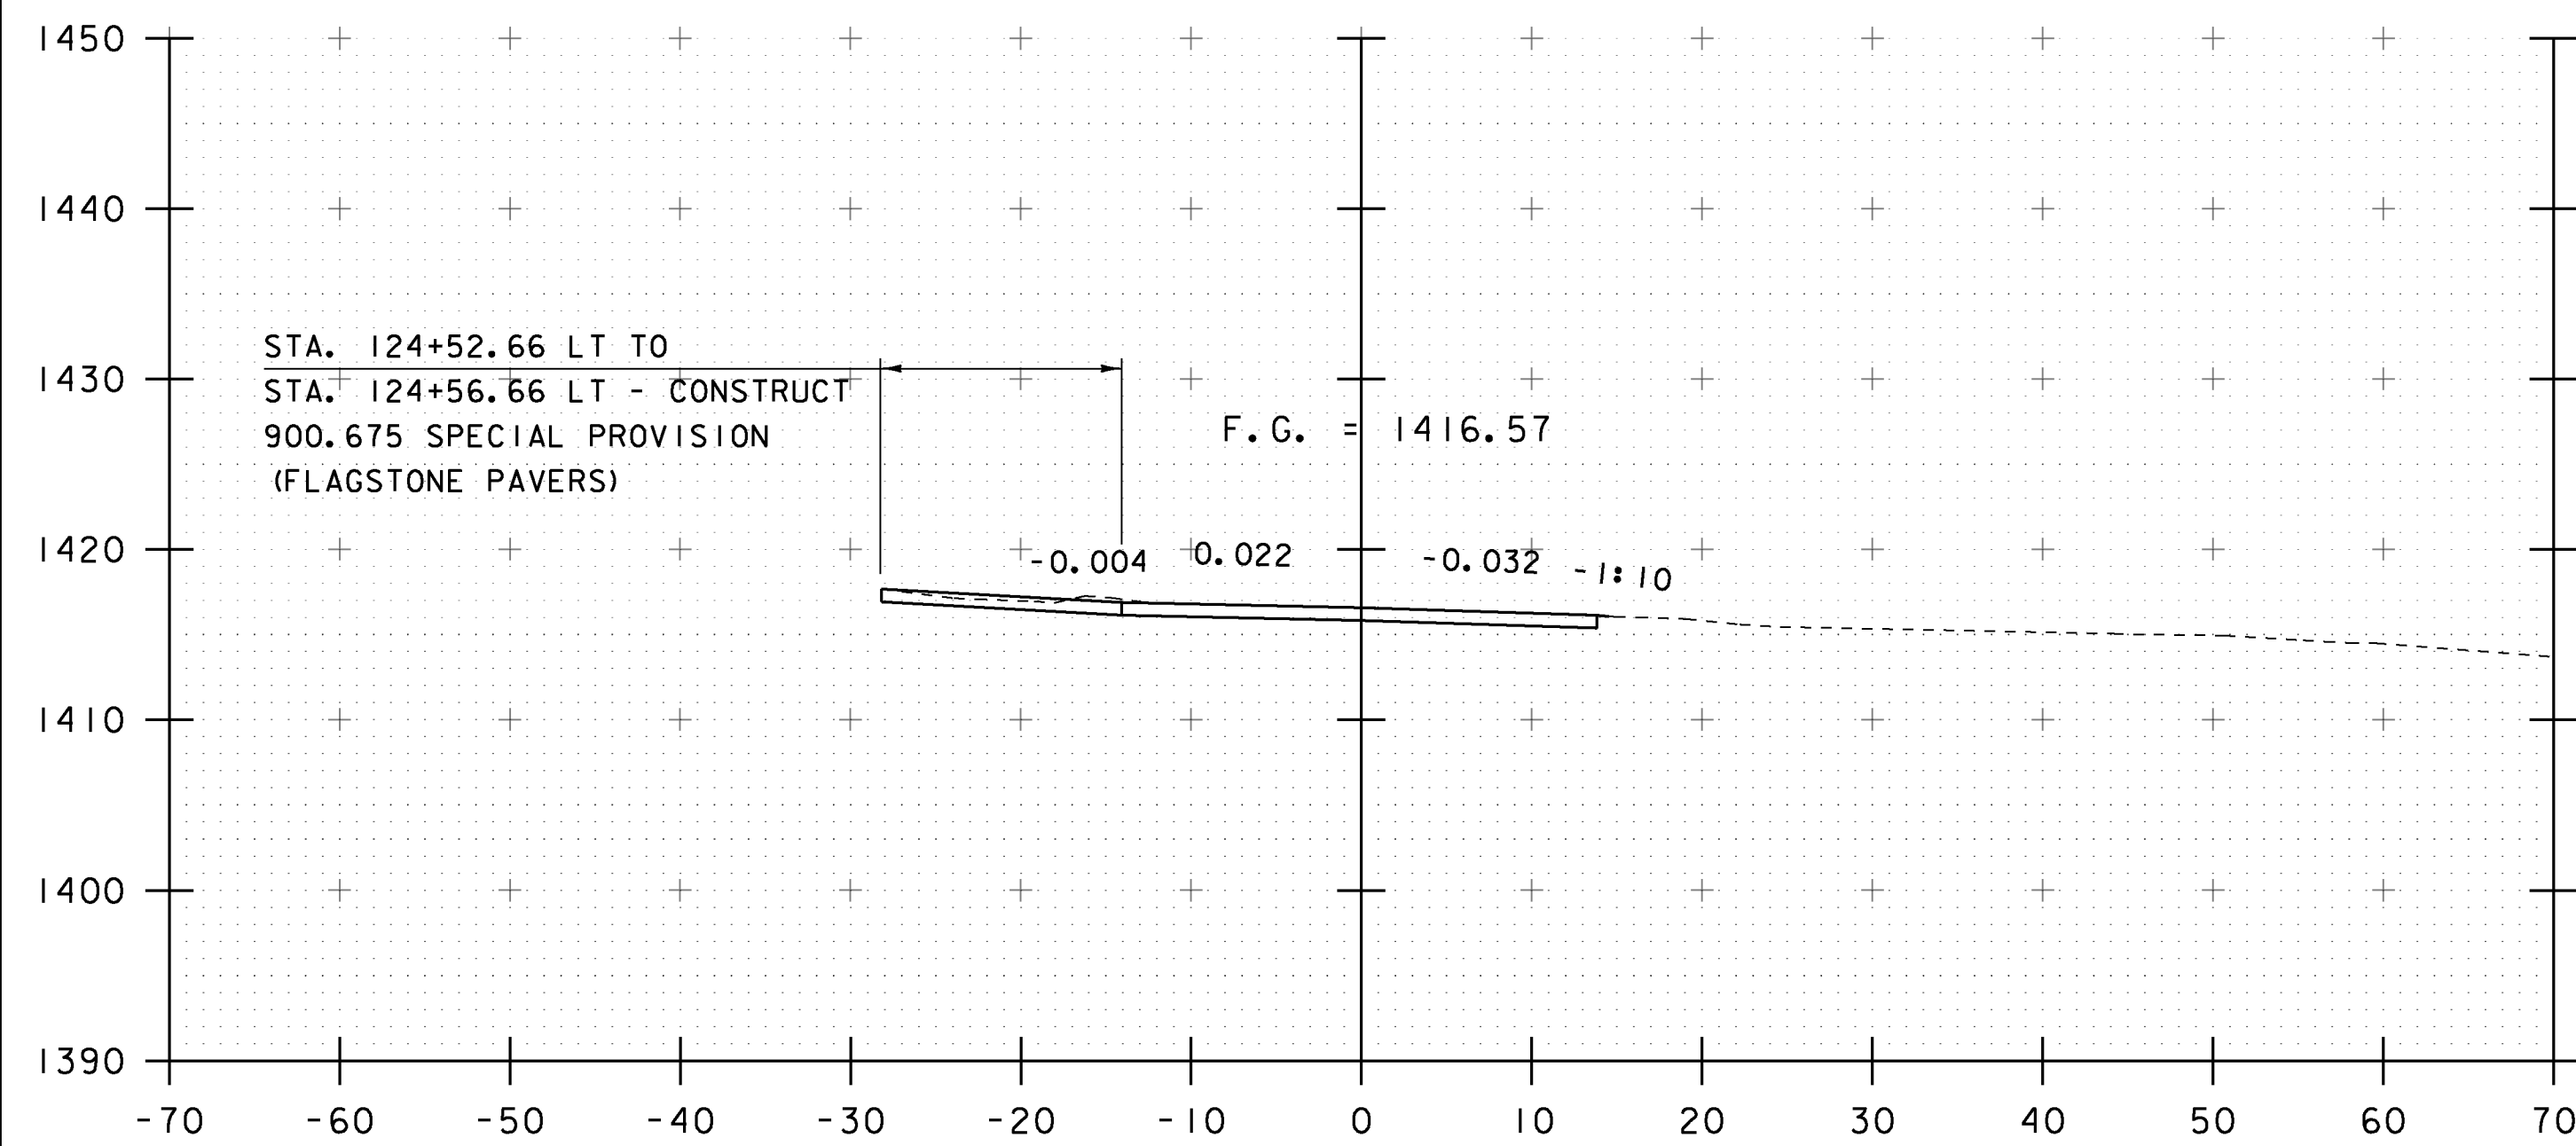

124+50

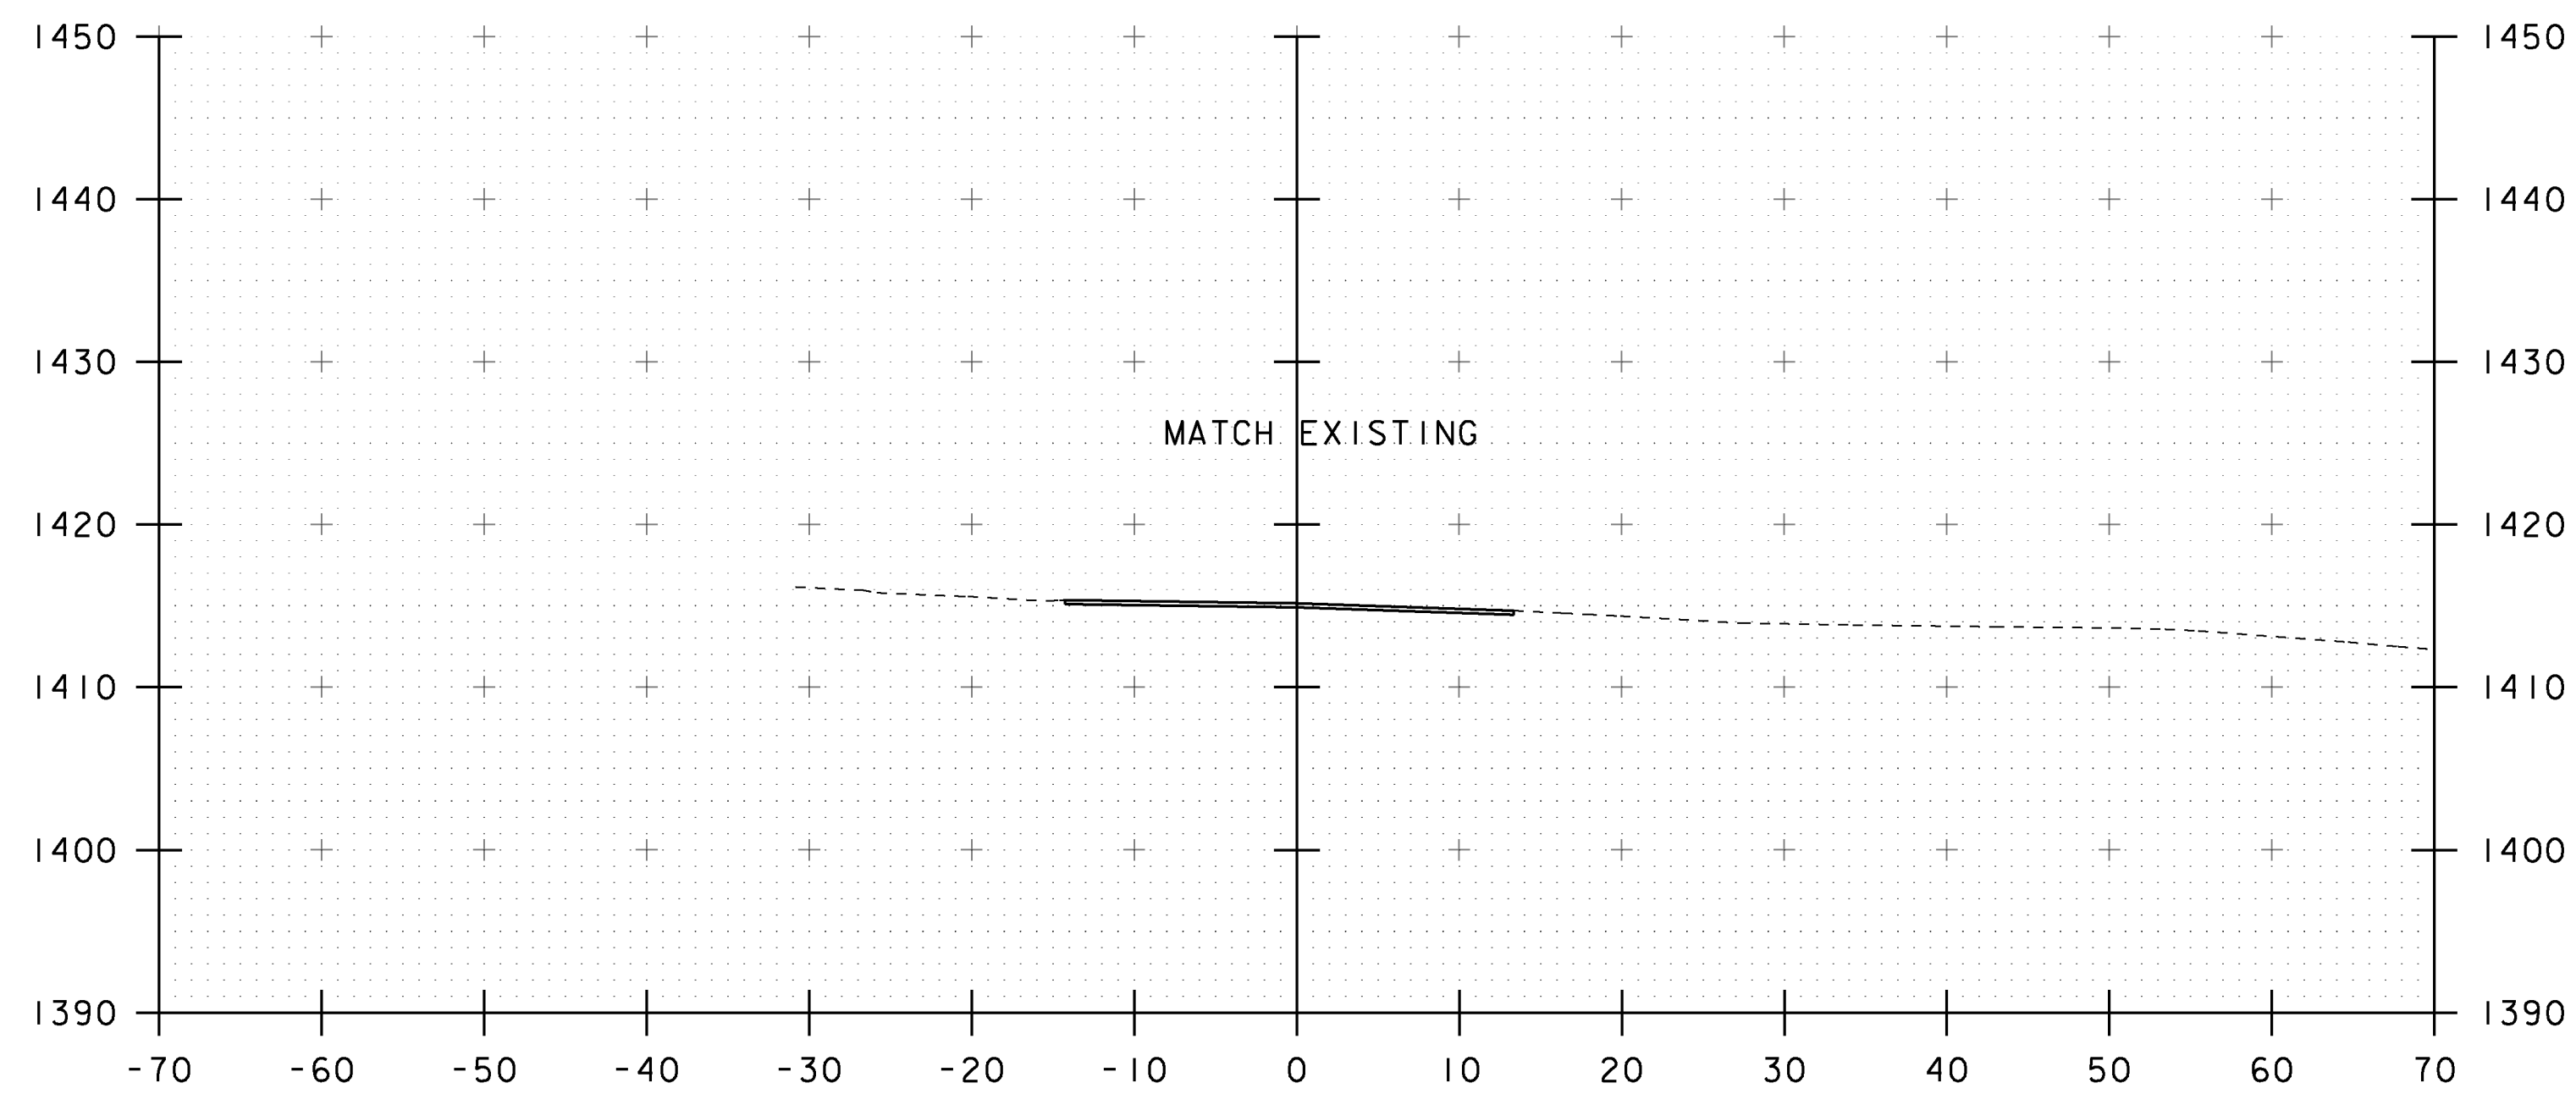

END APPROACH 125+00

STA. 124+50 TO STA. 125+25

| | | | |
|-------------------------|----------------|-------------|-------------|
| PROJECT NAME: | WARDSBORO | PLOT DATE: | 15-JUL-2015 |
| PROJECT NUMBER: | BRF 013-1(15) | DRAWN BY: | J. GRIFFIN |
| FILE NAME: | s92b283xsl.dgn | CHECKED BY: | D. PETERSON |
| PROJECT LEADER: | C. CARLSON | | |
| DESIGNED BY: | J. GRIFFIN | | |
| VT 100 CROSS SECTIONS 6 | | SHEET | 37 OF 51 |