



1.50" Radius, 0.50" Border, White on Green;  
"Lake Rd" C;

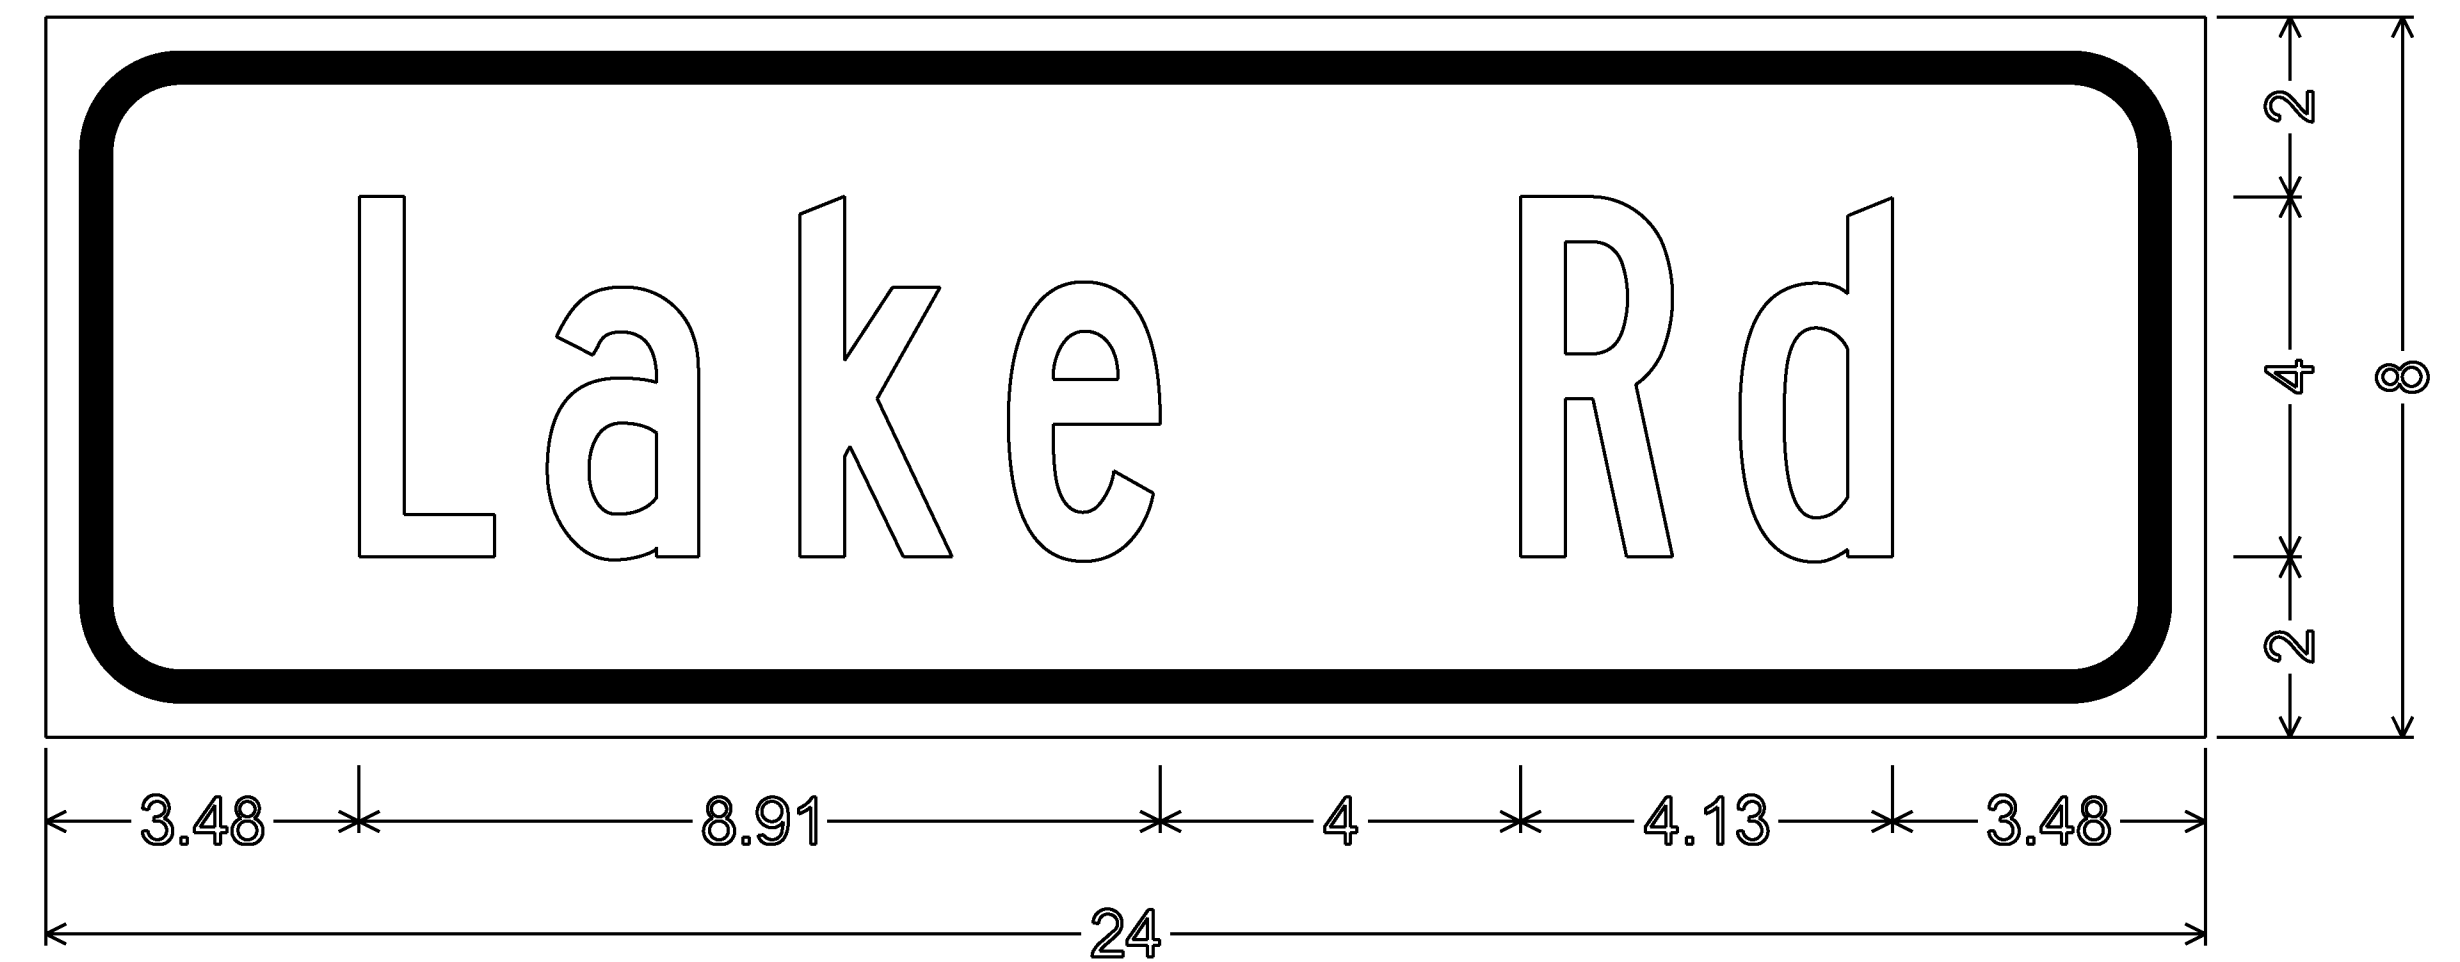

1.50" Radius, 0.38" Border, 0.38" Indent, Black on Yellow;  
"Lake Rd" B;

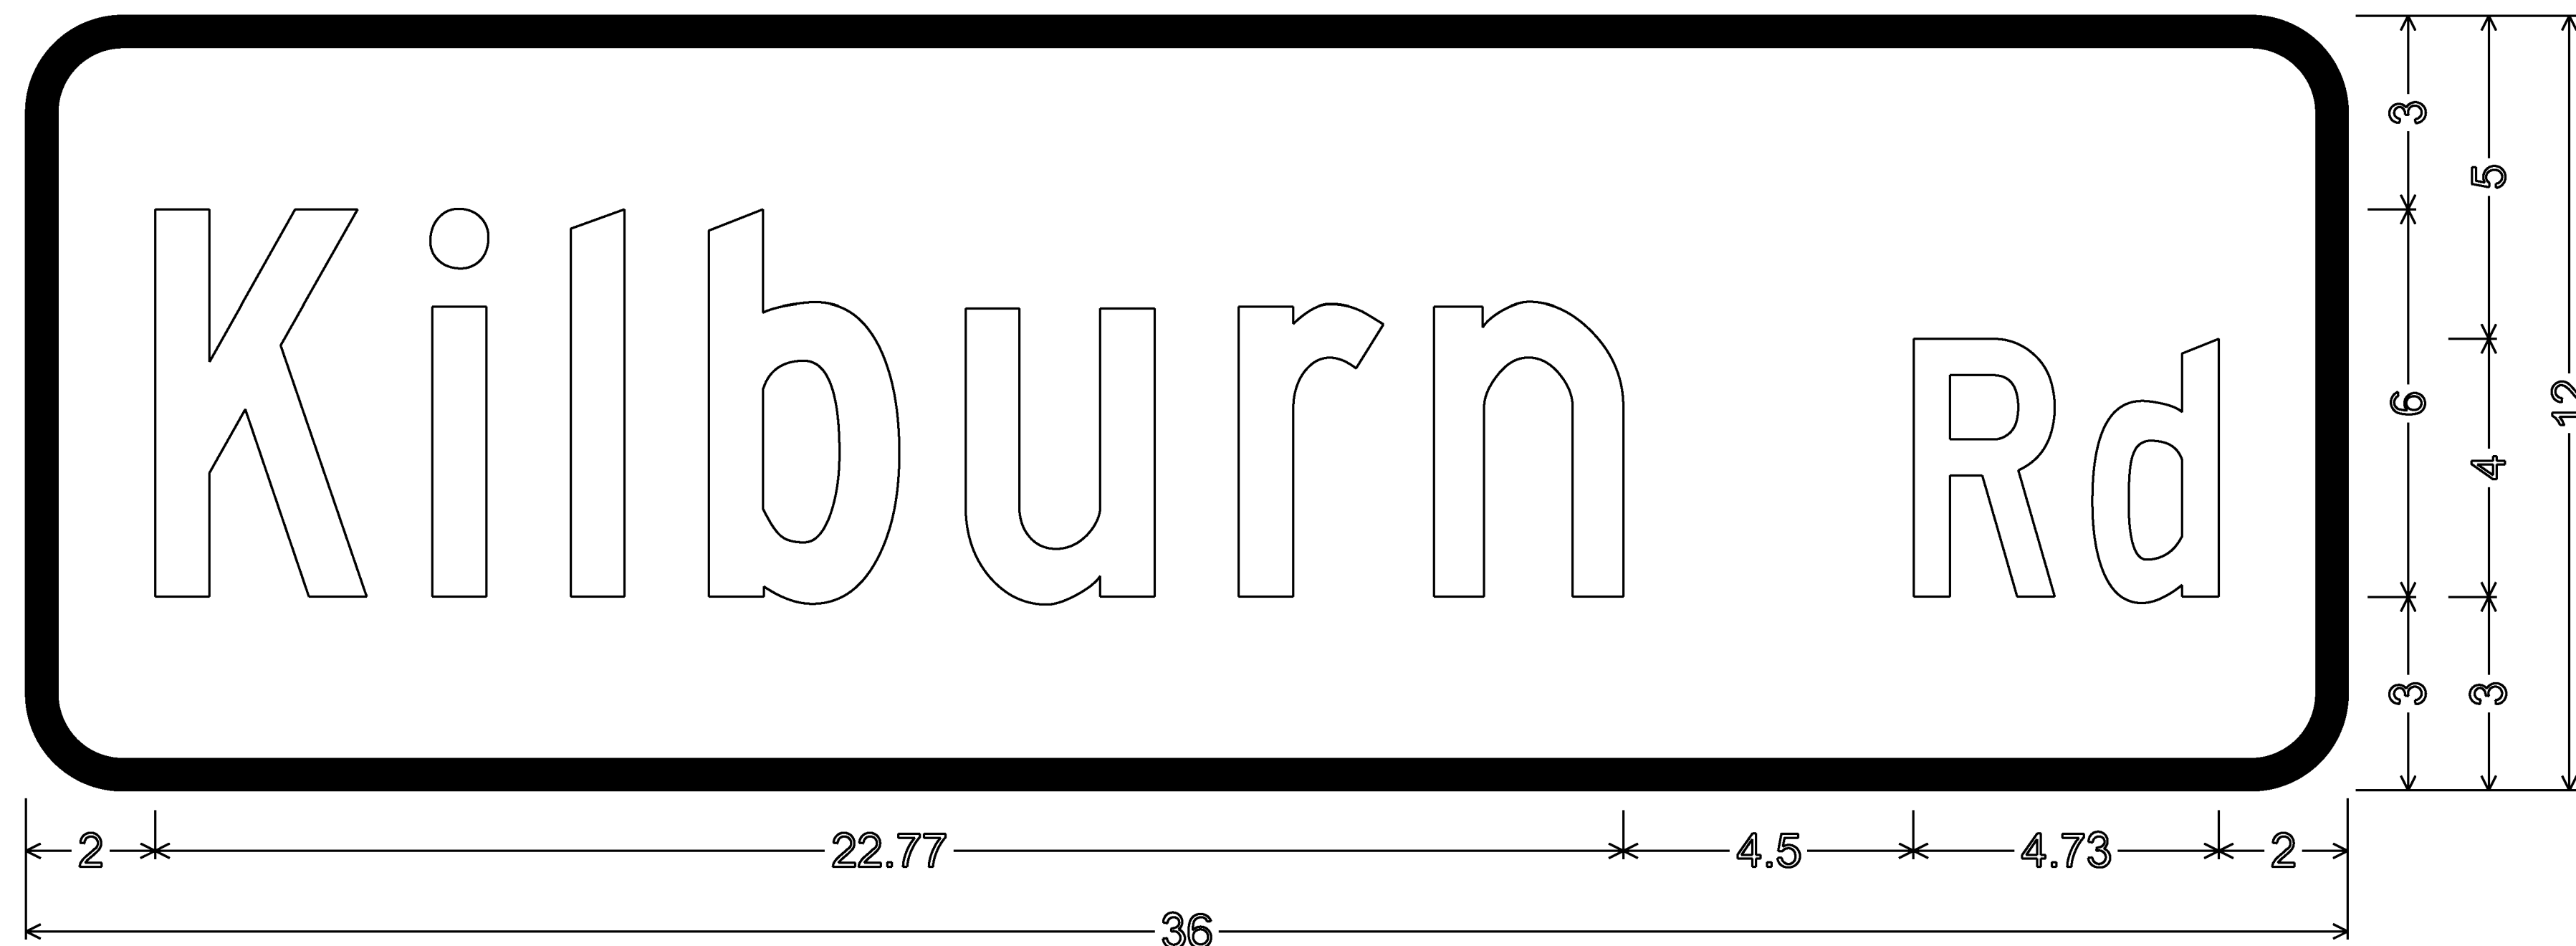

1.50" Radius, 0.50" Border, White on Green;  
"Kilburn Rd" C specified length;

NOTE: ALL DIMENSIONS IN INCHES  
NOT TO SCALE

PROJECT NAME: MILTON	PLOT DATE: 23-FEB-2011
PROJECT NUMBER: STP 5800 (2)	DRAWN BY: D. LYMAN
FILE NAME: +92D289+ssum.dgn	CHECKED BY: J. DEVLIN
PROJECT LEADER: J. SCHULTZ	SHEET 65 OF 104
DESIGNED BY: D. LYMAN	
TRAFFIC SIGN DETAIL SHEET	