




111+50
END APPROACH

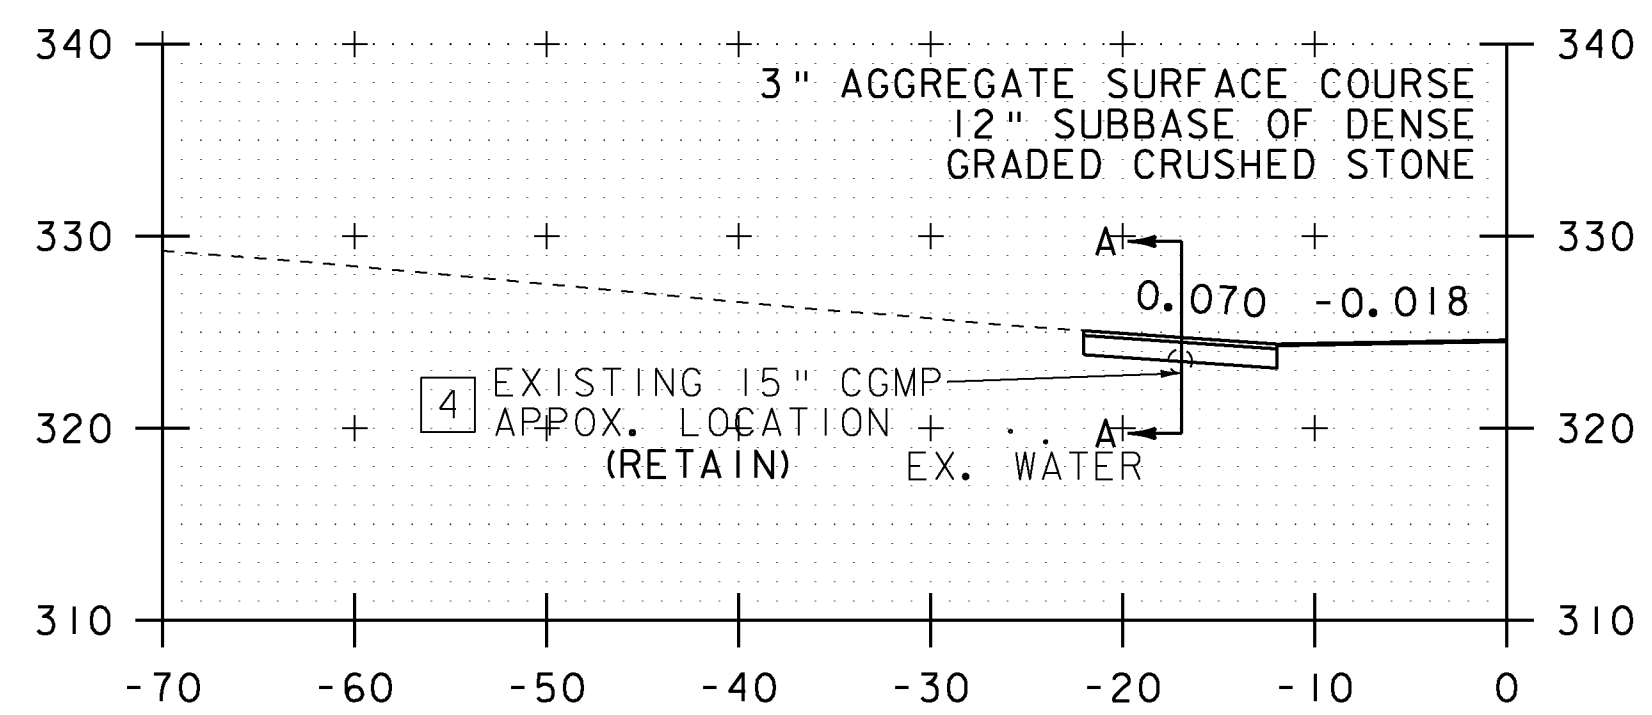


111+24.25
GRAVEL DRIVE LT

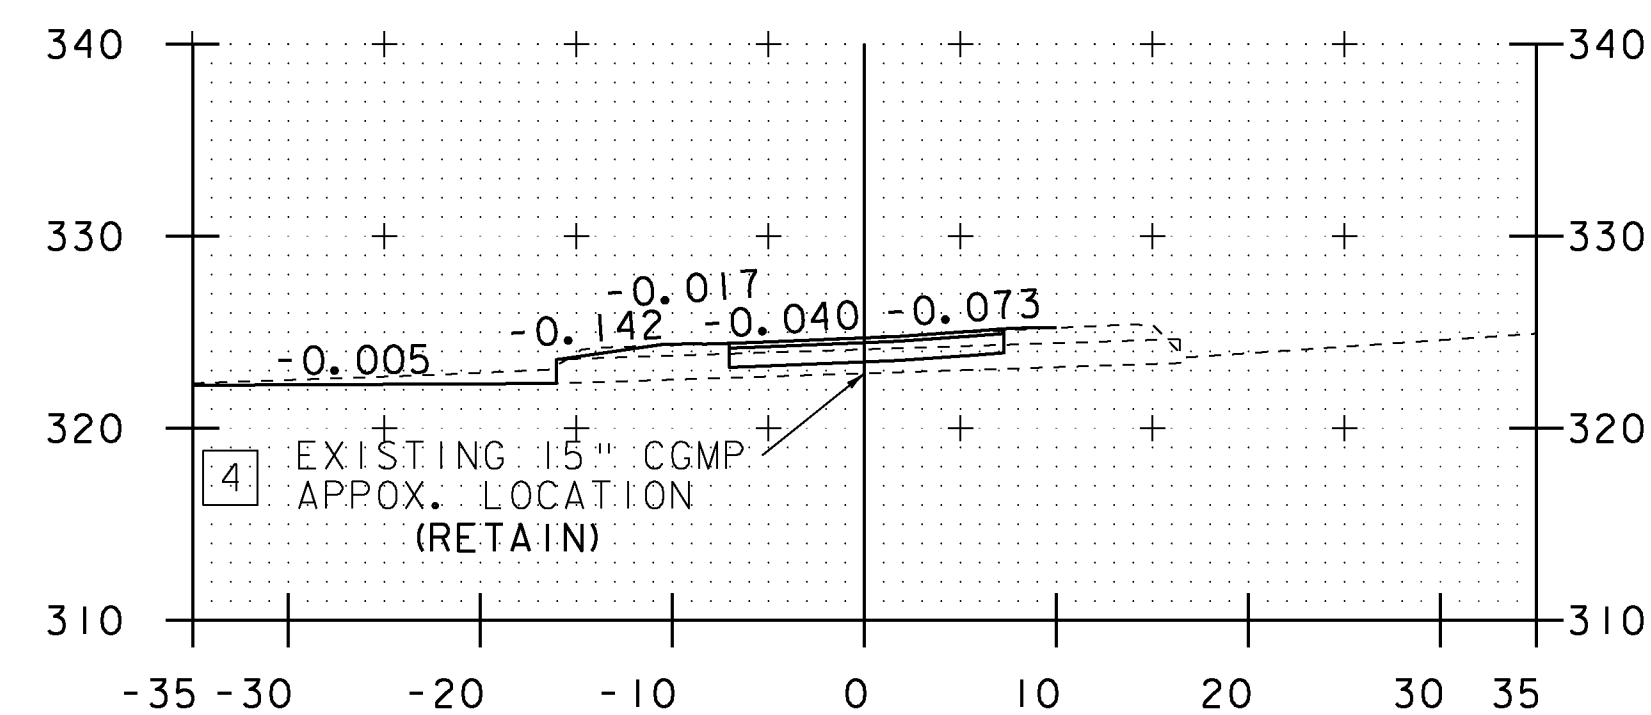

SECTION A-A

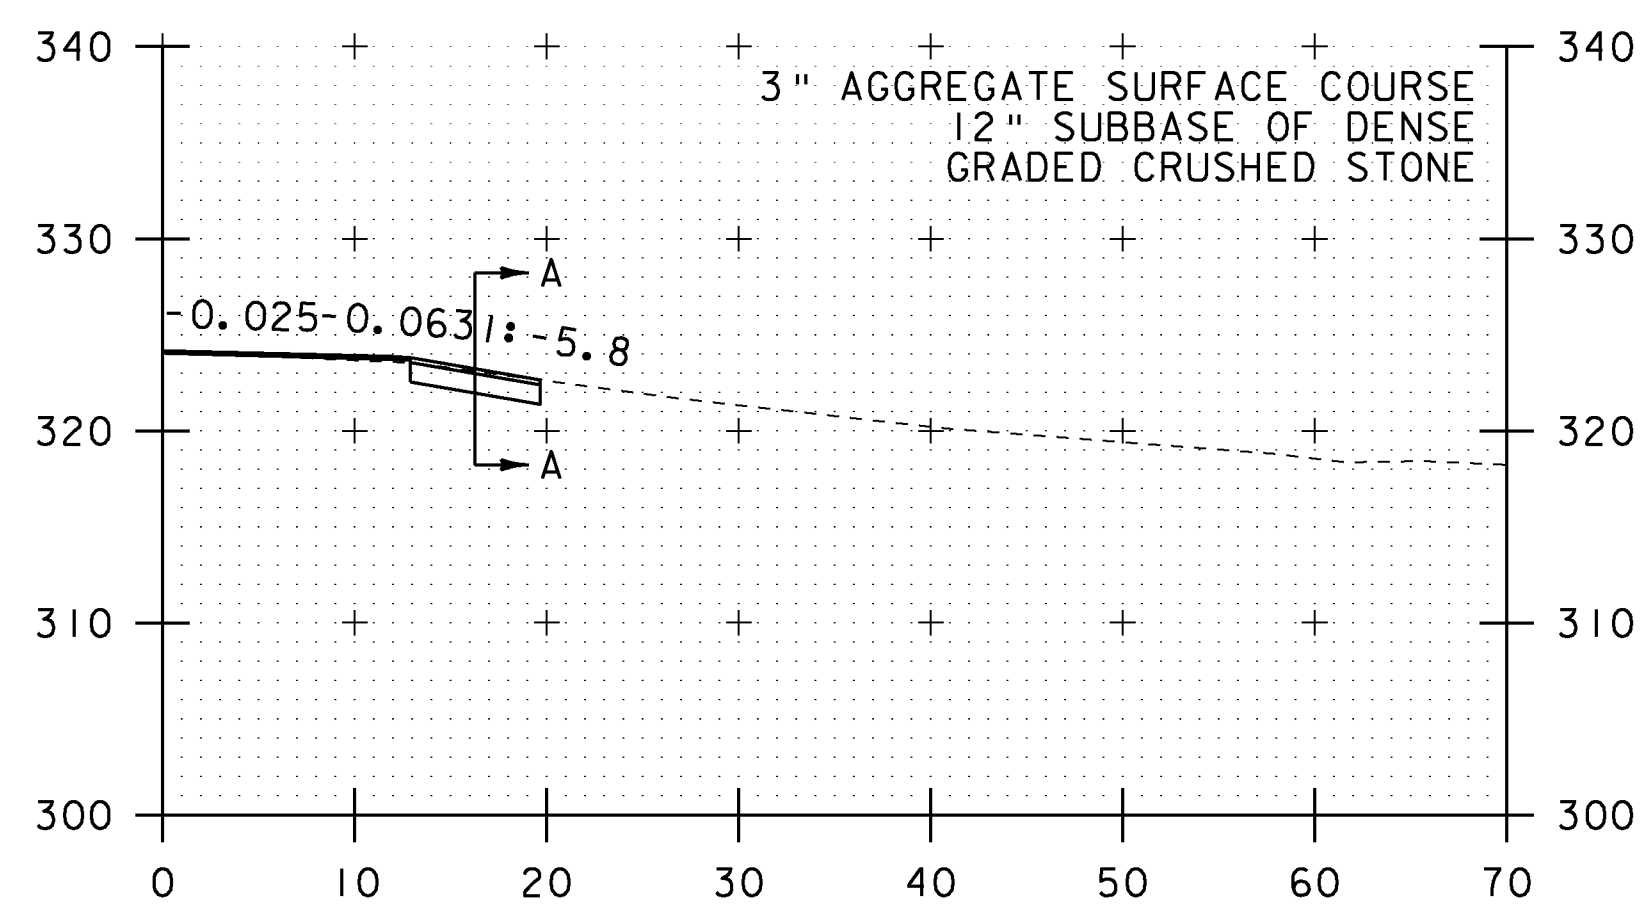


111+12.33
GRAVEL DRIVE RT

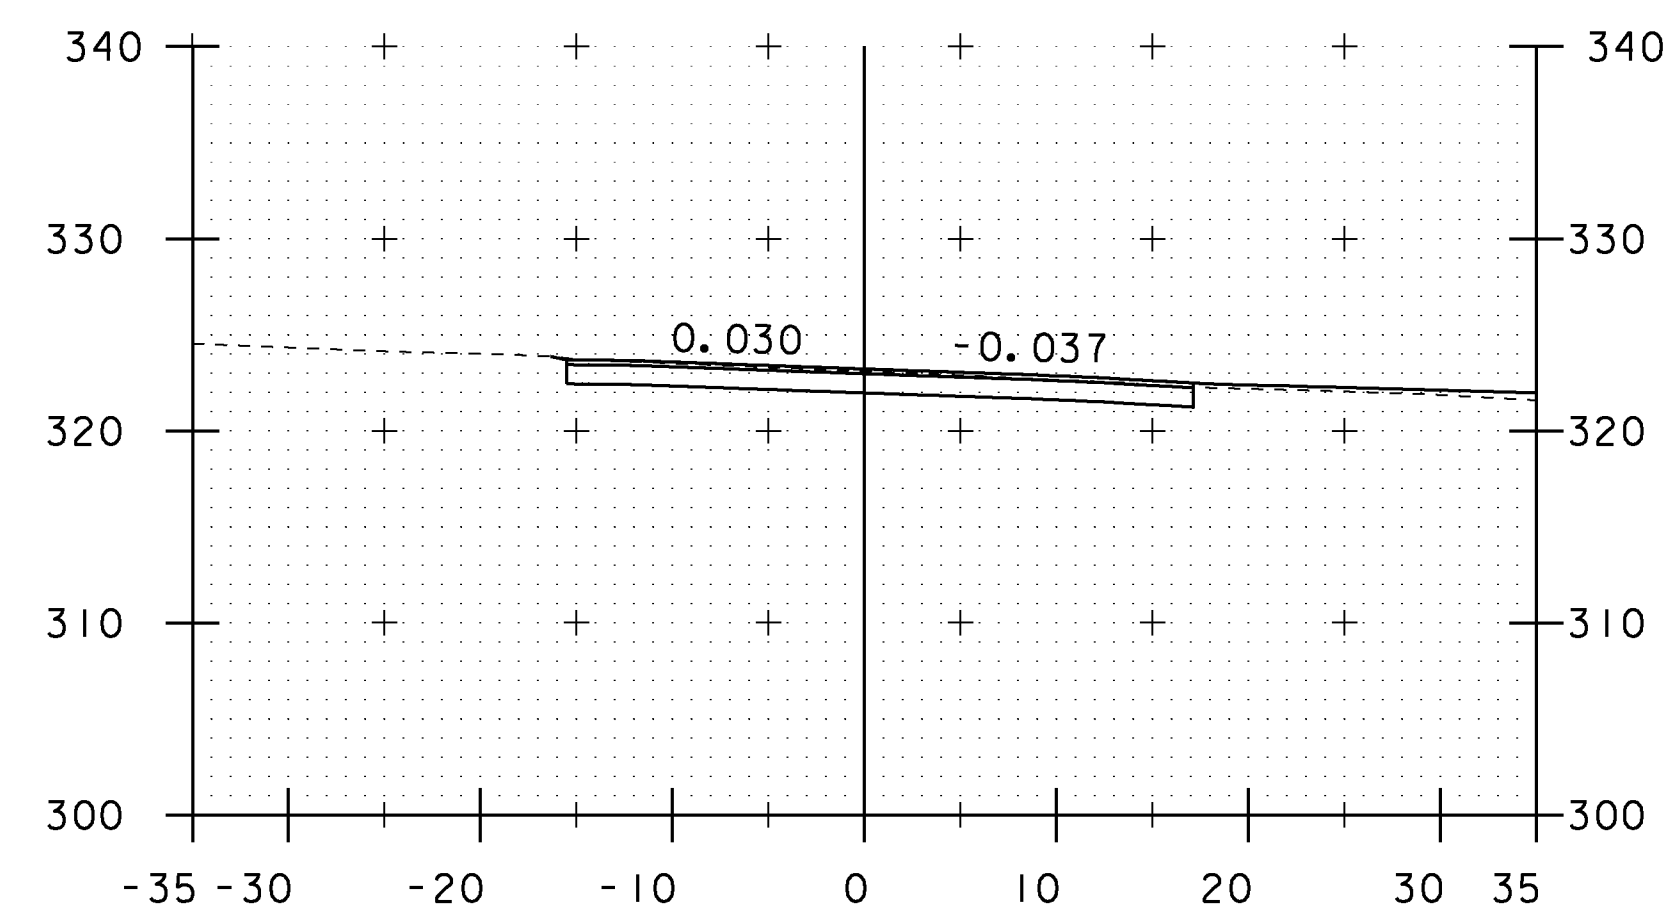

SECTION A-A

EXISTING & PROPOSED WATERLINES
ARE FOR REFERENCE ONLY. PLEASE
REFER TO WATERLINE SHEETS 102-104

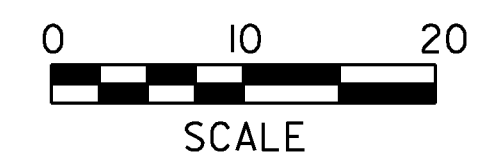

NOTE:
DRAINAGE FEATURES ARE NOT PROJECTED ONTO
CROSS SECTIONS, PLEASE REFER TO DRAINAGE
LAYOUT AND DRAINAGE PROFILE SHEETS FOR
DETAILED INFORMATION (TYP.)

STA. 111+12.33 TO STA. 111+50

PROJECT NAME: MILTON
PROJECT NUMBER: STP 5800 (2)

FILE NAME: +92D289xsl.dgn PLOT DATE: 23-FEB-2011
PROJECT LEADER: J. SCHULTZ DRAWN BY: D. LYMAN
DESIGNED BY: D. LYMAN CHECKED BY: J. DEVLIN
US ROUTE 7 CROSS SECTION SHEET 13 SHEET 90 OF 104