




200+49.49
SKEWED 295° 33' 04.68"
PAVED DRIVE LT

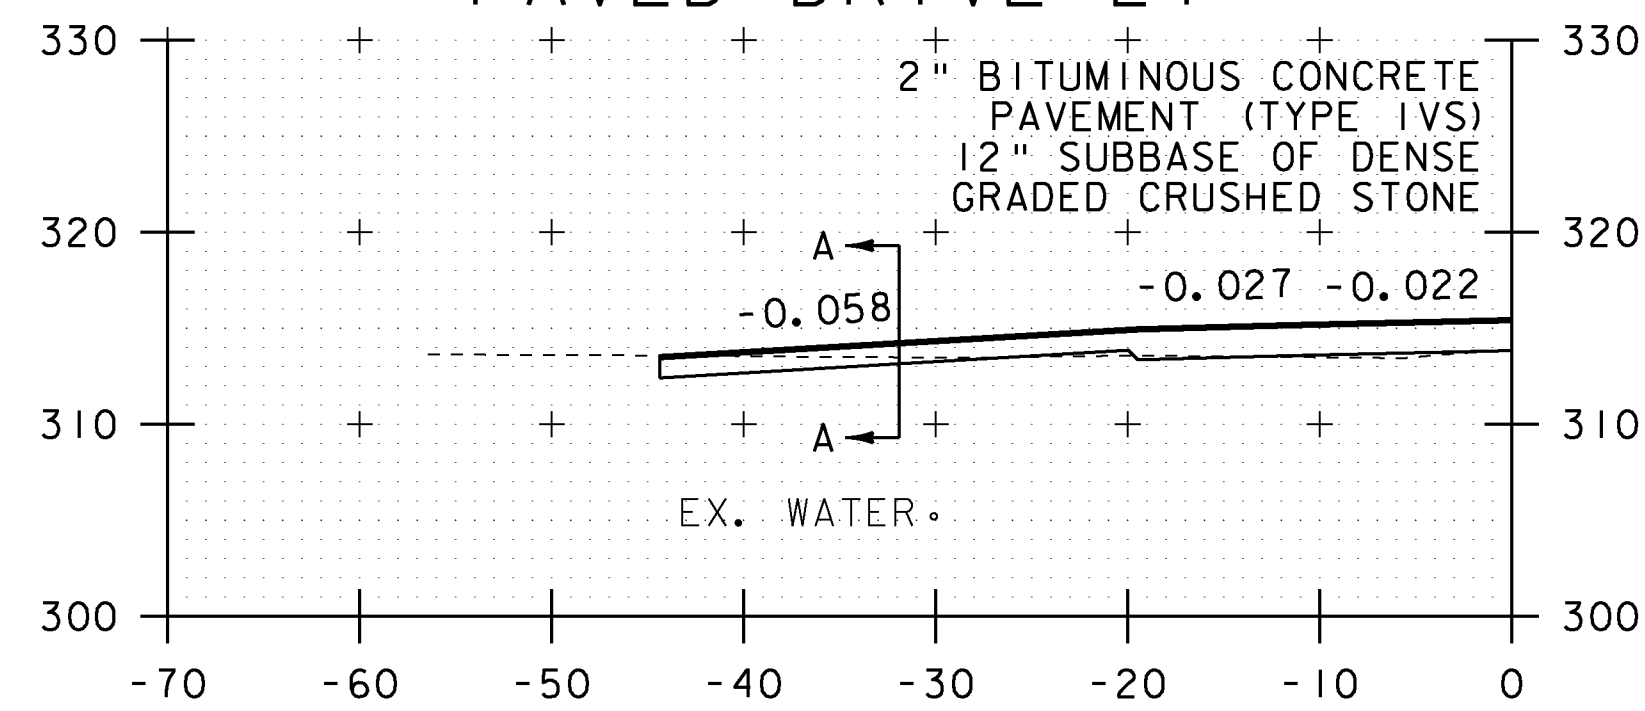


200+32.31
SKEWED 52° 57' 24.51"
PAVED DRIVE LT

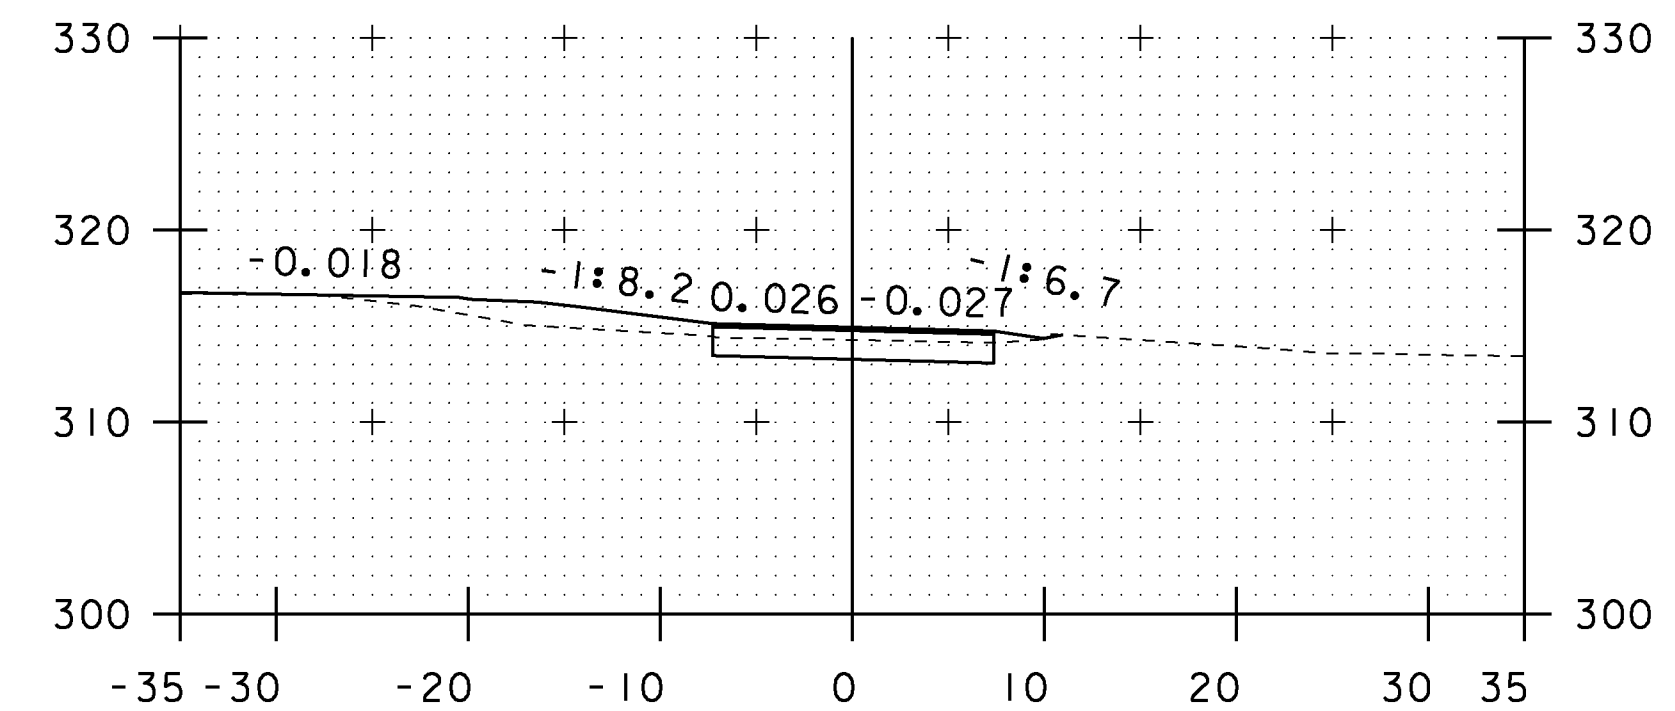

SECTION A-A

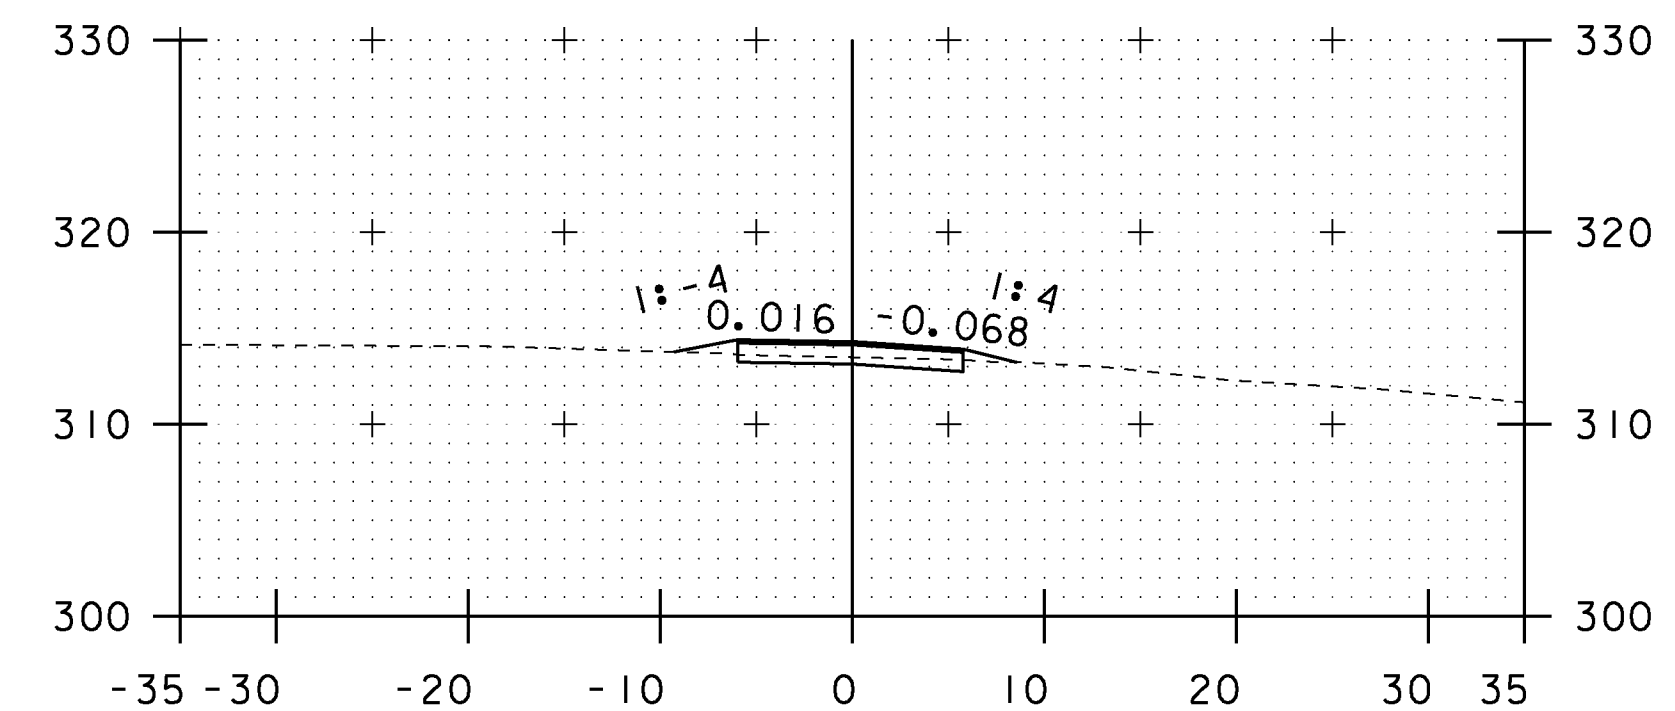


SECTION A-A

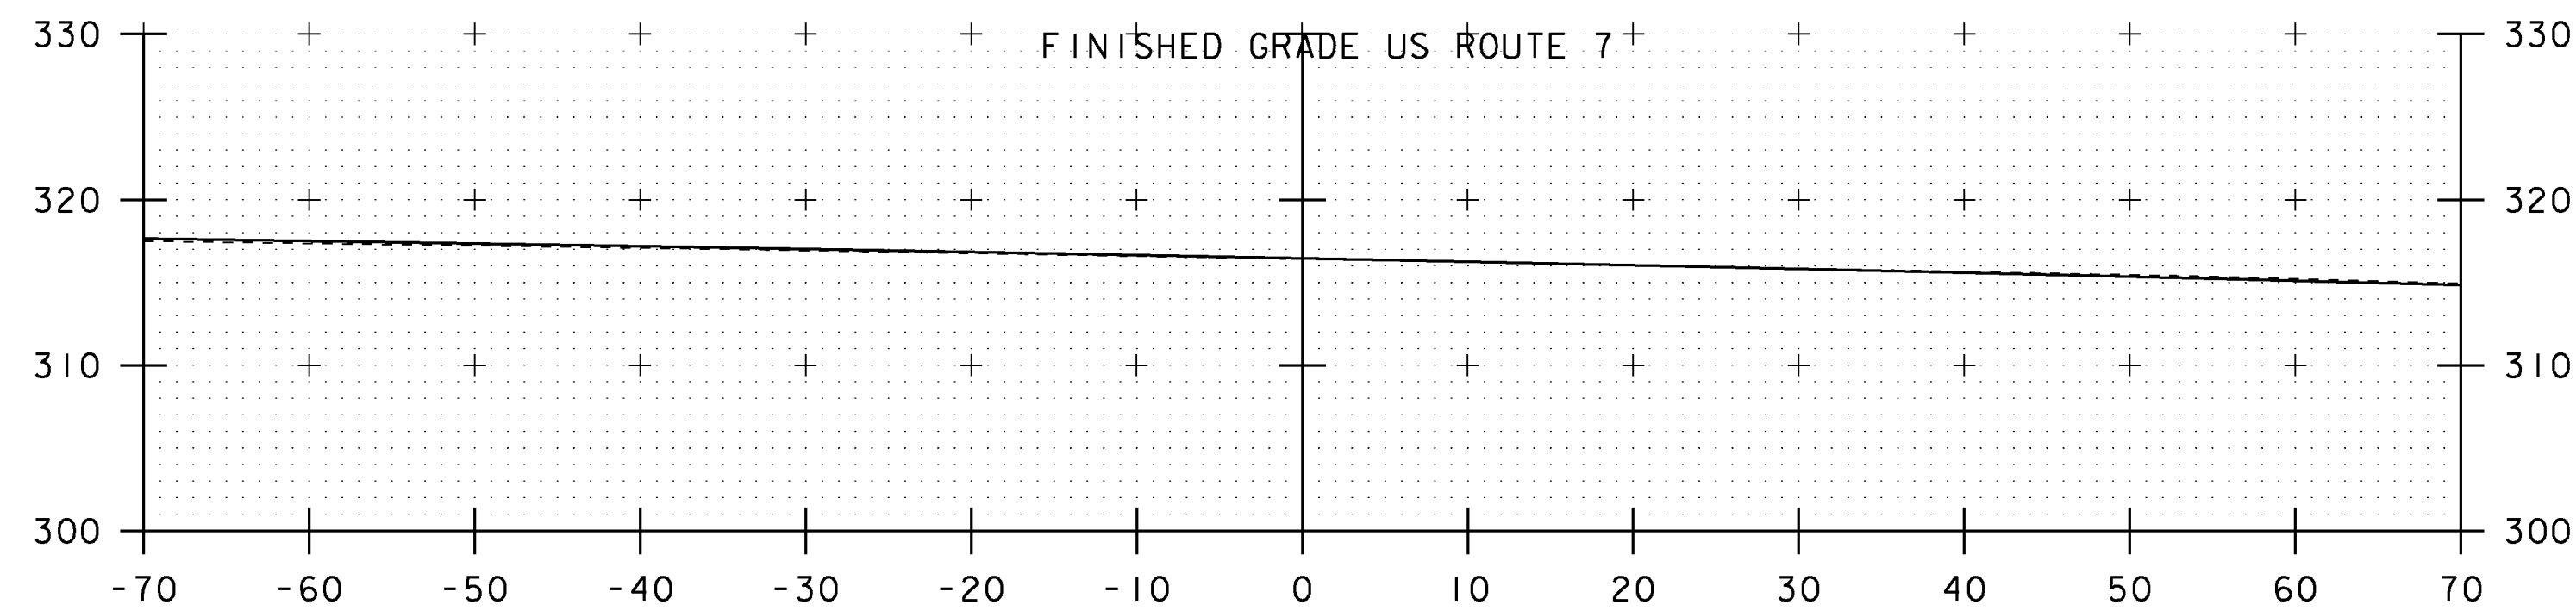

200+00

EXISTING & PROPOSED WATERLINES
ARE FOR REFERENCE ONLY. PLEASE
REFER TO WATERLINE SHEETS 102-104

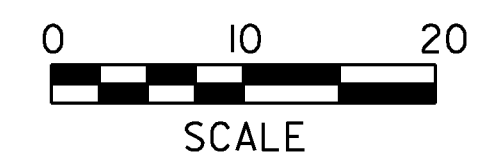

NOTE:
DRAINAGE FEATURES ARE NOT PROJECTED ONTO
CROSS SECTIONS, PLEASE REFER TO DRAINAGE
LAYOUT AND DRAINAGE PROFILE SHEETS FOR
DETAILED INFORMATION (TYP.)

STA. 200+00 TO STA. 200+49.49

PROJECT NAME: MILTON
PROJECT NUMBER: STP 5800 (2)

FILE NAME: +92D289xsl.dgn PLOT DATE: 23-FEB-2011
PROJECT LEADER: J. SCHULTZ DRAWN BY: D. LYMAN
DESIGNED BY: D. LYMAN CHECKED BY: J. DEVLIN
KILBURN ROAD CROSS SECTION SHEET 1 SHEET 97 OF 104