
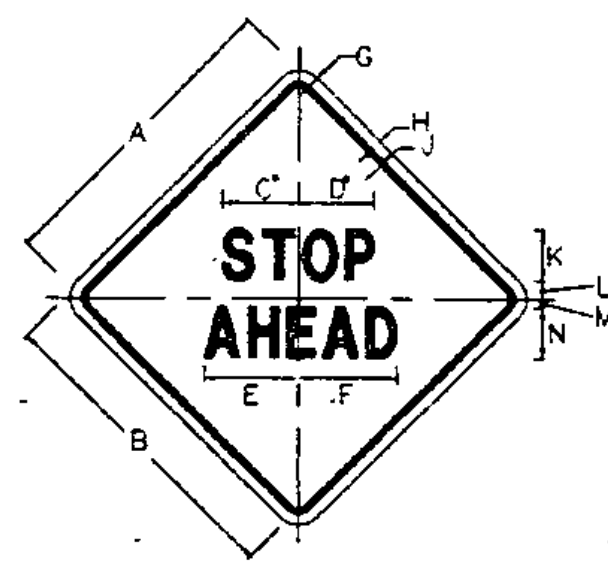


R9-6

COLORS: LEGEND-BLACK(NON-REFL)
BACKGROUND-WHITE(REFL)


DIMENSIONS (mm)										
A	B	C	D	E	F	G	H	J		
450	300	70	70	83	83	32	32	76		
K	L	M	N	O	P	Q	R	S		
89	10	10	38	127	76	50C	25	50C		
T	U	V								
25	50C	51								

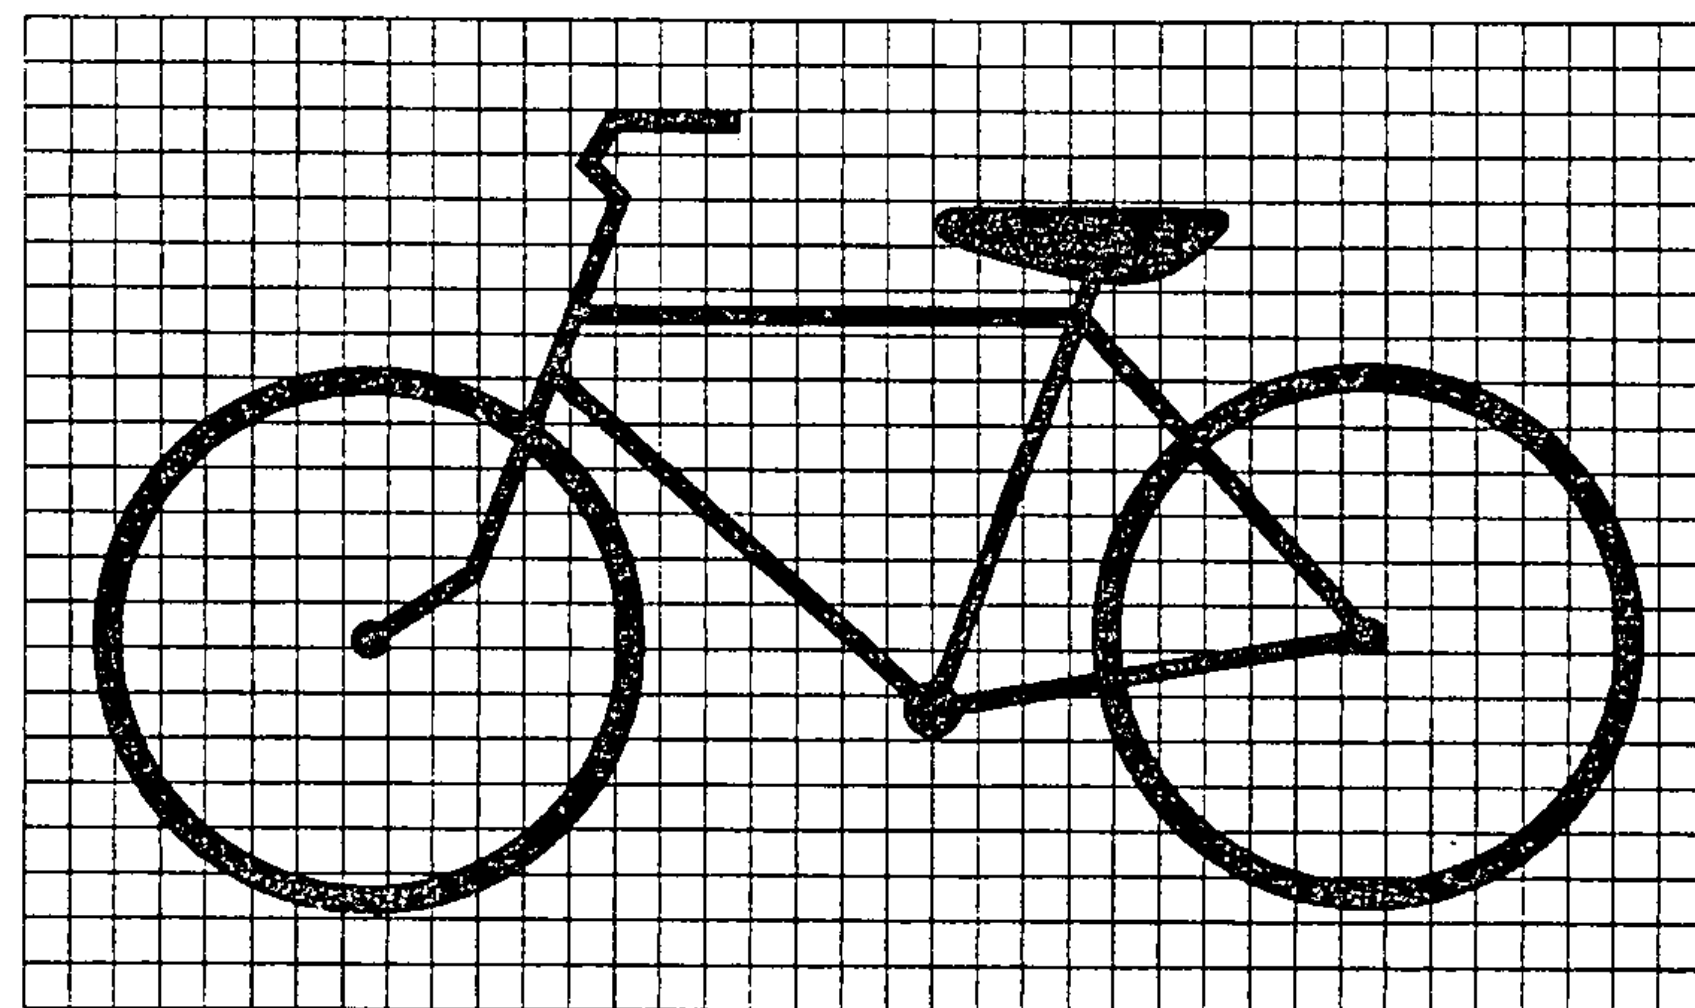

W3-1

COLORS: LEGEND-BLACK(NON-REFL)
BACKGROUND-YELLOW(REFL)
*REDUCE SPACING 20% NO REDUCTION FOR BIKE


DIMENSIONS (mm)													
A	B	C	D	E	F	G	H	J	K	L	M	N	
450	450	121	133	137	137	38	10	16	75D	44	19	75D	

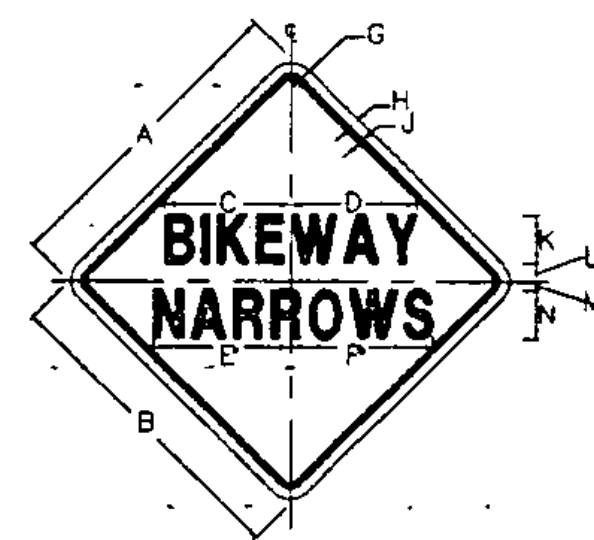

W5-4

COLORS: LEGEND & BORDER-BLACK(NON-REFL)
BACKGROUND-YELLOW(REFL)
* REDUCE SPACING 50%


DIMENSIONS (mm)													
A	B	C	D	E	F	G	H	J	K	L	M	N	
450	450	165	181	197	191	38	10	16	75C	25	16	75C	

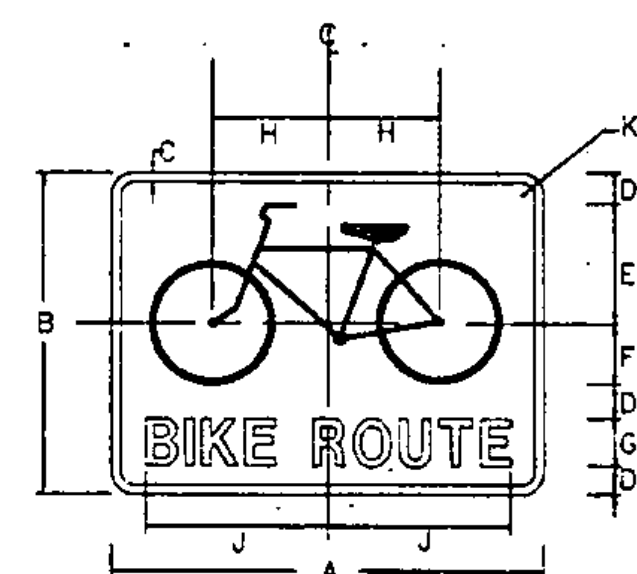

D11-1

COLORS
LEGEND-WHITE(REFL)
BACKGROUND-GREEN


DIMENSIONS (mm)										
A	B	C	D	E	F	G	H	J	K	
600	450	10	35	180	90	75C	140	240	35	

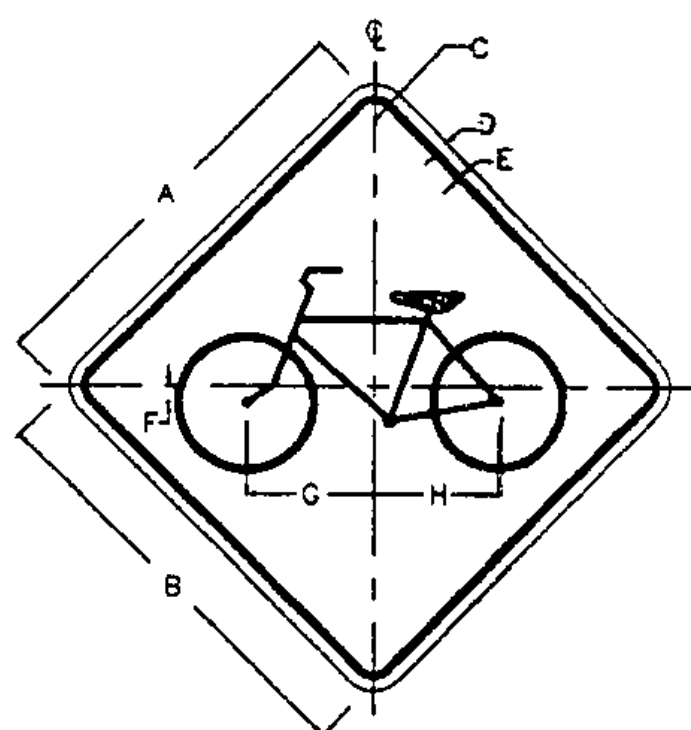

W11-1

COLORS
LEGEND-BLACK(NON-REFL)
BACKGROUND-YELLOW(REFL)


DIMENSIONS (mm)							
A	B	C	D	E	F	G	H
750	750	48	13	19	25	216	216

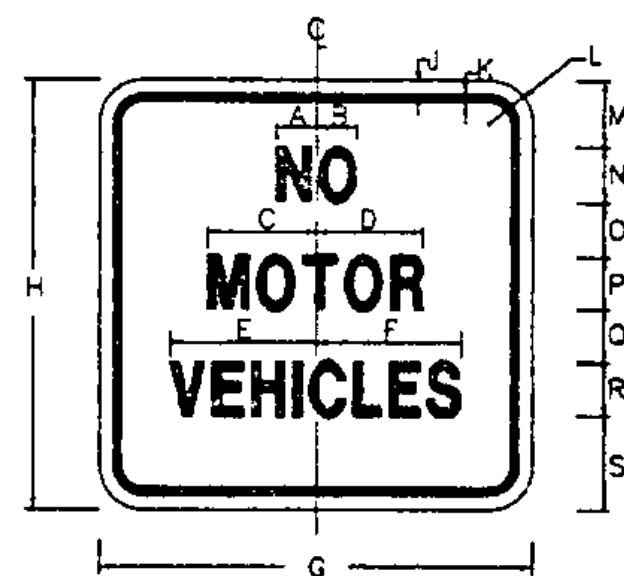

R5-3

COLORS
LEGEND-BLACK(NON-REFL)
BACKGROUND-WHITE(REFL)


DIMENSIONS (mm)									
A	B	C	D	E	F	G	H	J	
67	73	184	194	216	210	600	600	10	
K	L	M	N	O	P	Q	R	S	
16	38	89	100C	64	100C	64	100B	89	

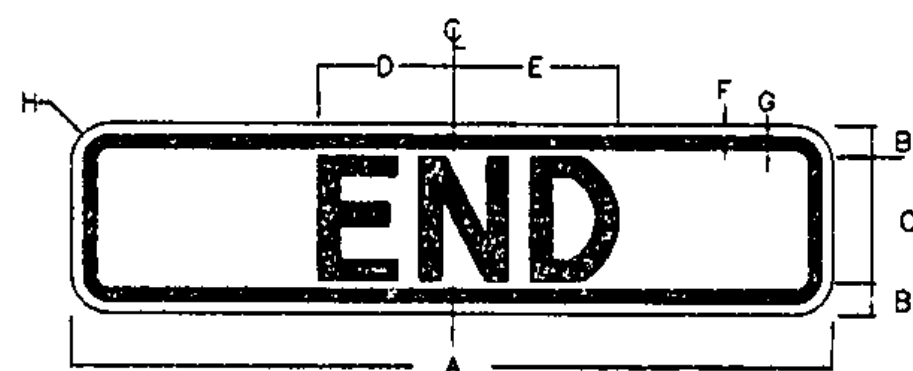

M4-12

COLORS
LEGEND-WHITE(NON-REFL)
BACKGROUND-GREEN(REFL)

DIMENSIONS (mm)							
A	B	C	D	E	F	G	H
600	40	75C	87	94	10	16	38

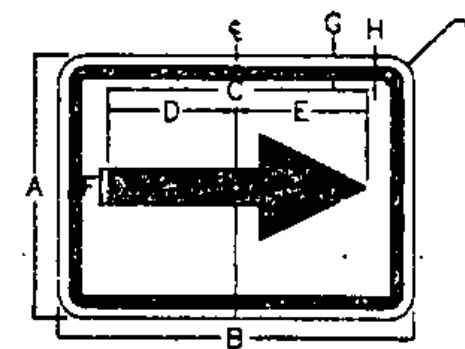

M7-1

COLORS
LEGEND-WHITE(NON-REFL)
BACKGROUND-GREEN(REFL)

DIMENSIONS (mm)									
A	B	C	D	E	F	G	H	J	
230	300	222	108	114	41	10	10	38	

NOTE: ALL DIMENSIONS ARE IN MILLIMETERS
UNLESS OTHERWISE NOTED.

DATE	REVISIONS	BY
8-7-95	REVISED PER STATE REVIEW	WRM
5-2-95	REVISED PER STATE REVIEW	DLH
date1-25-94 desc.	REVISED PER STATE REVIEW	by ABR

STATE OF VERMONT
AGENCY OF TRANSPORTATION

TRANSPORTATION PATH
WILLISTON STP BIKE (Ø)
IN
WILLISTON
VERMONT

LAMOUREUX, STONE & O'LEARY
Consulting Engineers Inc.
14 Morse Drive
Essex Junction, VT 05452
(802) 878-4450
Engineers-Planners-Surveyors

Proj. no.
93-064
Survey
BFD/HLS
Design
LAL
Drawn
PJE/BLH
Checked
DLH/LAL
Date
12-01-93
Scale
1:10'
Sht. no.
31 OF 36

