


TYPICAL SHRUB PLANTING  
NOT TO SCALE

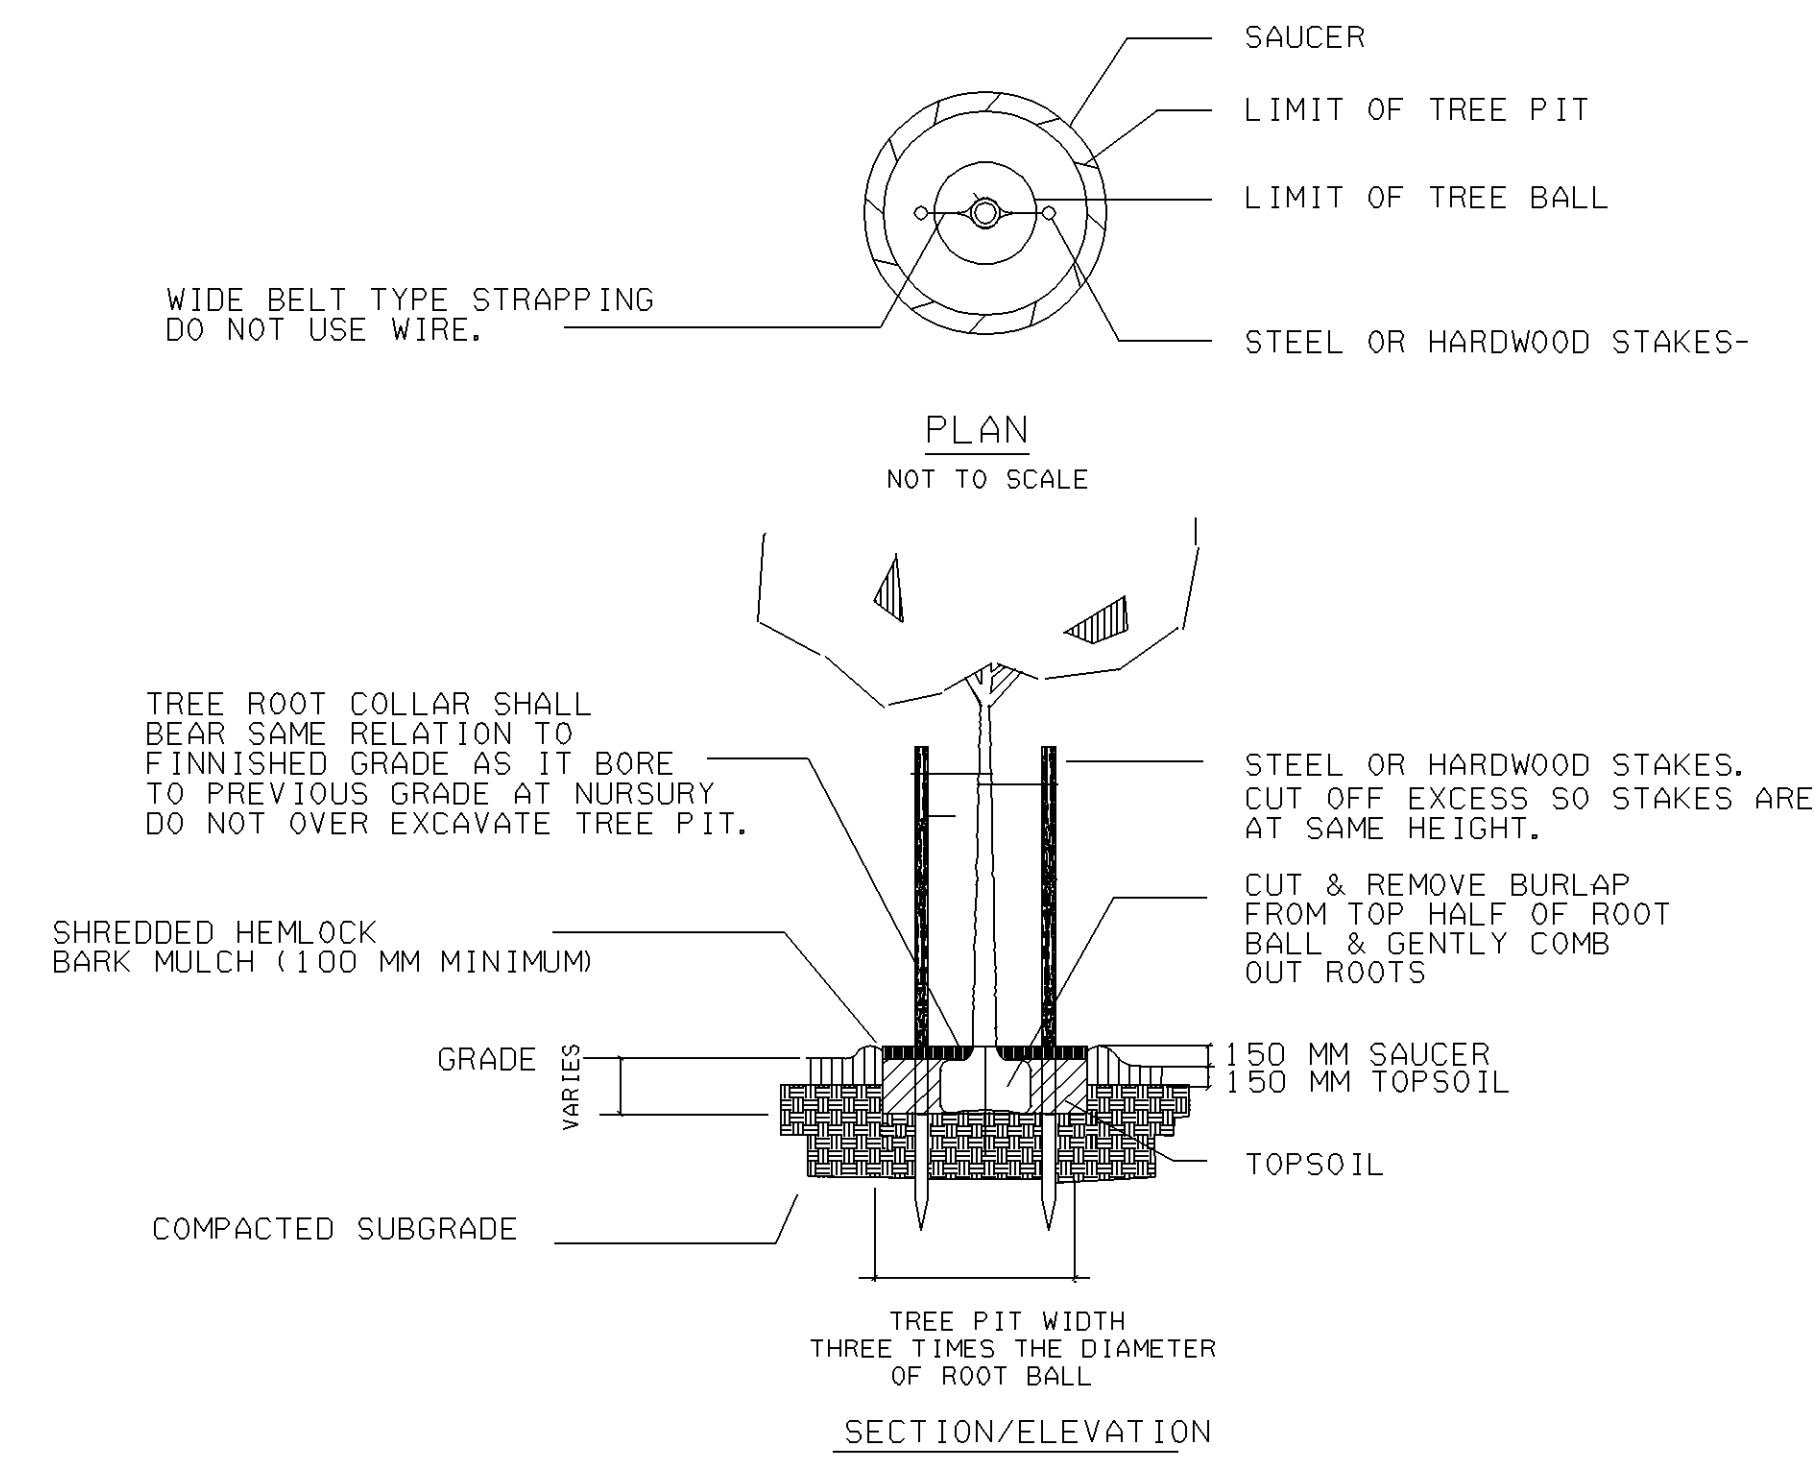

TYPICAL TREE PLANTING  
NOT TO SCALE

PLANTING SCHEDULE

ABBREVIATION	QUANTITY	ITEM NUMBER	BOTANICAL NAME	COMMON NAME	SIZE	REMARKS
TREES						
A. T.	1	656.30	ACER TATARICUM	TATARIAN MAPLE	75-90 MM CAL.	CLEAR STEM TO 1.8 M
F. P.	13	656.30	FRAXINUS PENNSYLVANICA *PATMORE*	PATMORE ASH	75 - 90 MM CAL	CLEAR STEM TO 1.8 M
M. A.	3	656.30	MALUS "ADAMS"	ADAMS CRAB	50-65 MM CAL.	HEAVY HEAD
M. F.	3	656.30	MALUS FLORIBUNDA	JAPANESE FLOWERING CRAB	50-65 MM CAL.	HEAVY HEAD
M. S.	3	656.30	MALUS "SNOWDRIFT"	SNOWDRIFT CRAB	50-65 MM CAL.	HEAVY HEAD
P. A.	3	656.20	PICEA ABIES	NORWAY SPRUCE	1.8-2.4 M HT.	
SHRUBS						
E. A.	10	656.35	EUONYMUS ALATUS *COMPACTUS*	DWARF WINGED EUONYMUS	0.610-0.915 M HT.	INSTALL 1.2 M ON CENTER
H. A.	36	656.35	HYDRANGEA ARBORESCENS *ANNABELLE*	ANNABELLE HYDRANGEA	0.610-0.915 M HT.	INSTALL 1.2 M ON CENTER
I. V. R. S.	40	656.35	ILEX VERTICILLATA *RED SPRITE* (EARLY FEMALE)	RED SPRITE WINTERBERRY	0.455-0.610 M HT.	INSTALL 1.1 M ON CENTER
I. V. E. M.	6	656.35	ILEX VERTICILLATA *EARLY MALE*	EARLY MALE WINTERBERRY	0.455-0.610 M HT.	INSTALL 1.1 M ON CENTER
E. F. V.	200	656.35	EUONYMUS FORTUNEI VEGETUS	WINTERCREEPER	0.455-0.610 M HT.	INSTALL 1.2 M ON CENTER
R. M. F.	75	656.25	RHODODENDRON *MOLLY FORDHAM*	MOLLY FORDHAM RHODODENDRON	0.455-0.610 M HT.	INSTALL 0.9 M ON CENTER
PERENNIALS						
H. S. D.	2000	656.40	HEMEROCALLIS - STELLA DEORO	DAYLILLY - YELLOW RECURRING BLOOM	2YR. FIELD GROWN	INSTALL 0.3 M ON CENTER

LANDSCAPE PLANTING DETAILS

PROJECT: BRATTLEBORO	PROJECT NO.: NH_2000 (18)
DESIGN FILE NAME: /sqdc/93d191/3891d1.dgn	PLOT DATE: 8-APR-1999
IPARM FILE NAME: dd191p+2.i	SURVEYED BY: _____ SURVEY DATE: _____
SQUAD LEADER: _____	DRAWN BY: _____
SHEET: 51 OF 67	

DATUM	_____
VERTICAL	_____
HORIZONTAL	_____

KATHLEEN RYAN, L.A. **Storch Associates**

274 MAPLE STREET  
BURLINGTON, VT. 05401  
802-863-4091

1 PERIMETER RD. UNIT 6  
MANCHESTER NEW HAMPSHIRE  
603-623-5544