



COLORS: BACKGROUND - REFL. WHITE  
TEXT & BORDER - BLACK

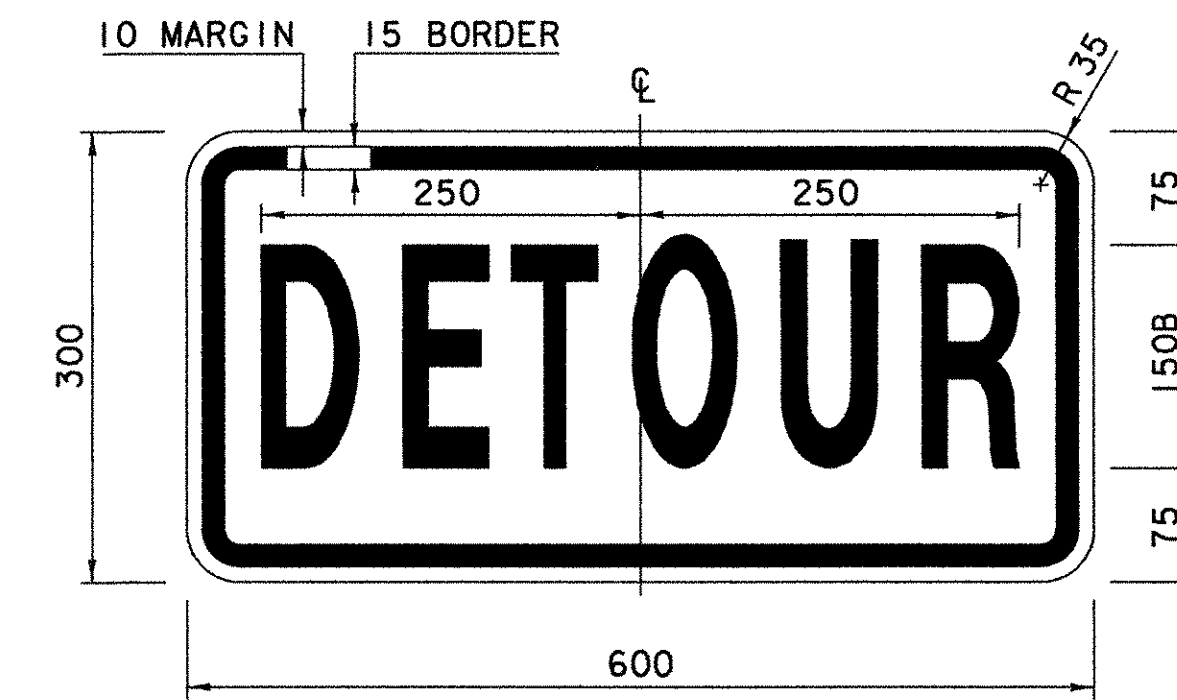


M4-8

COLORS: BACKGROUND - REFL. ORANGE  
TEXT & BORDER - BLACK

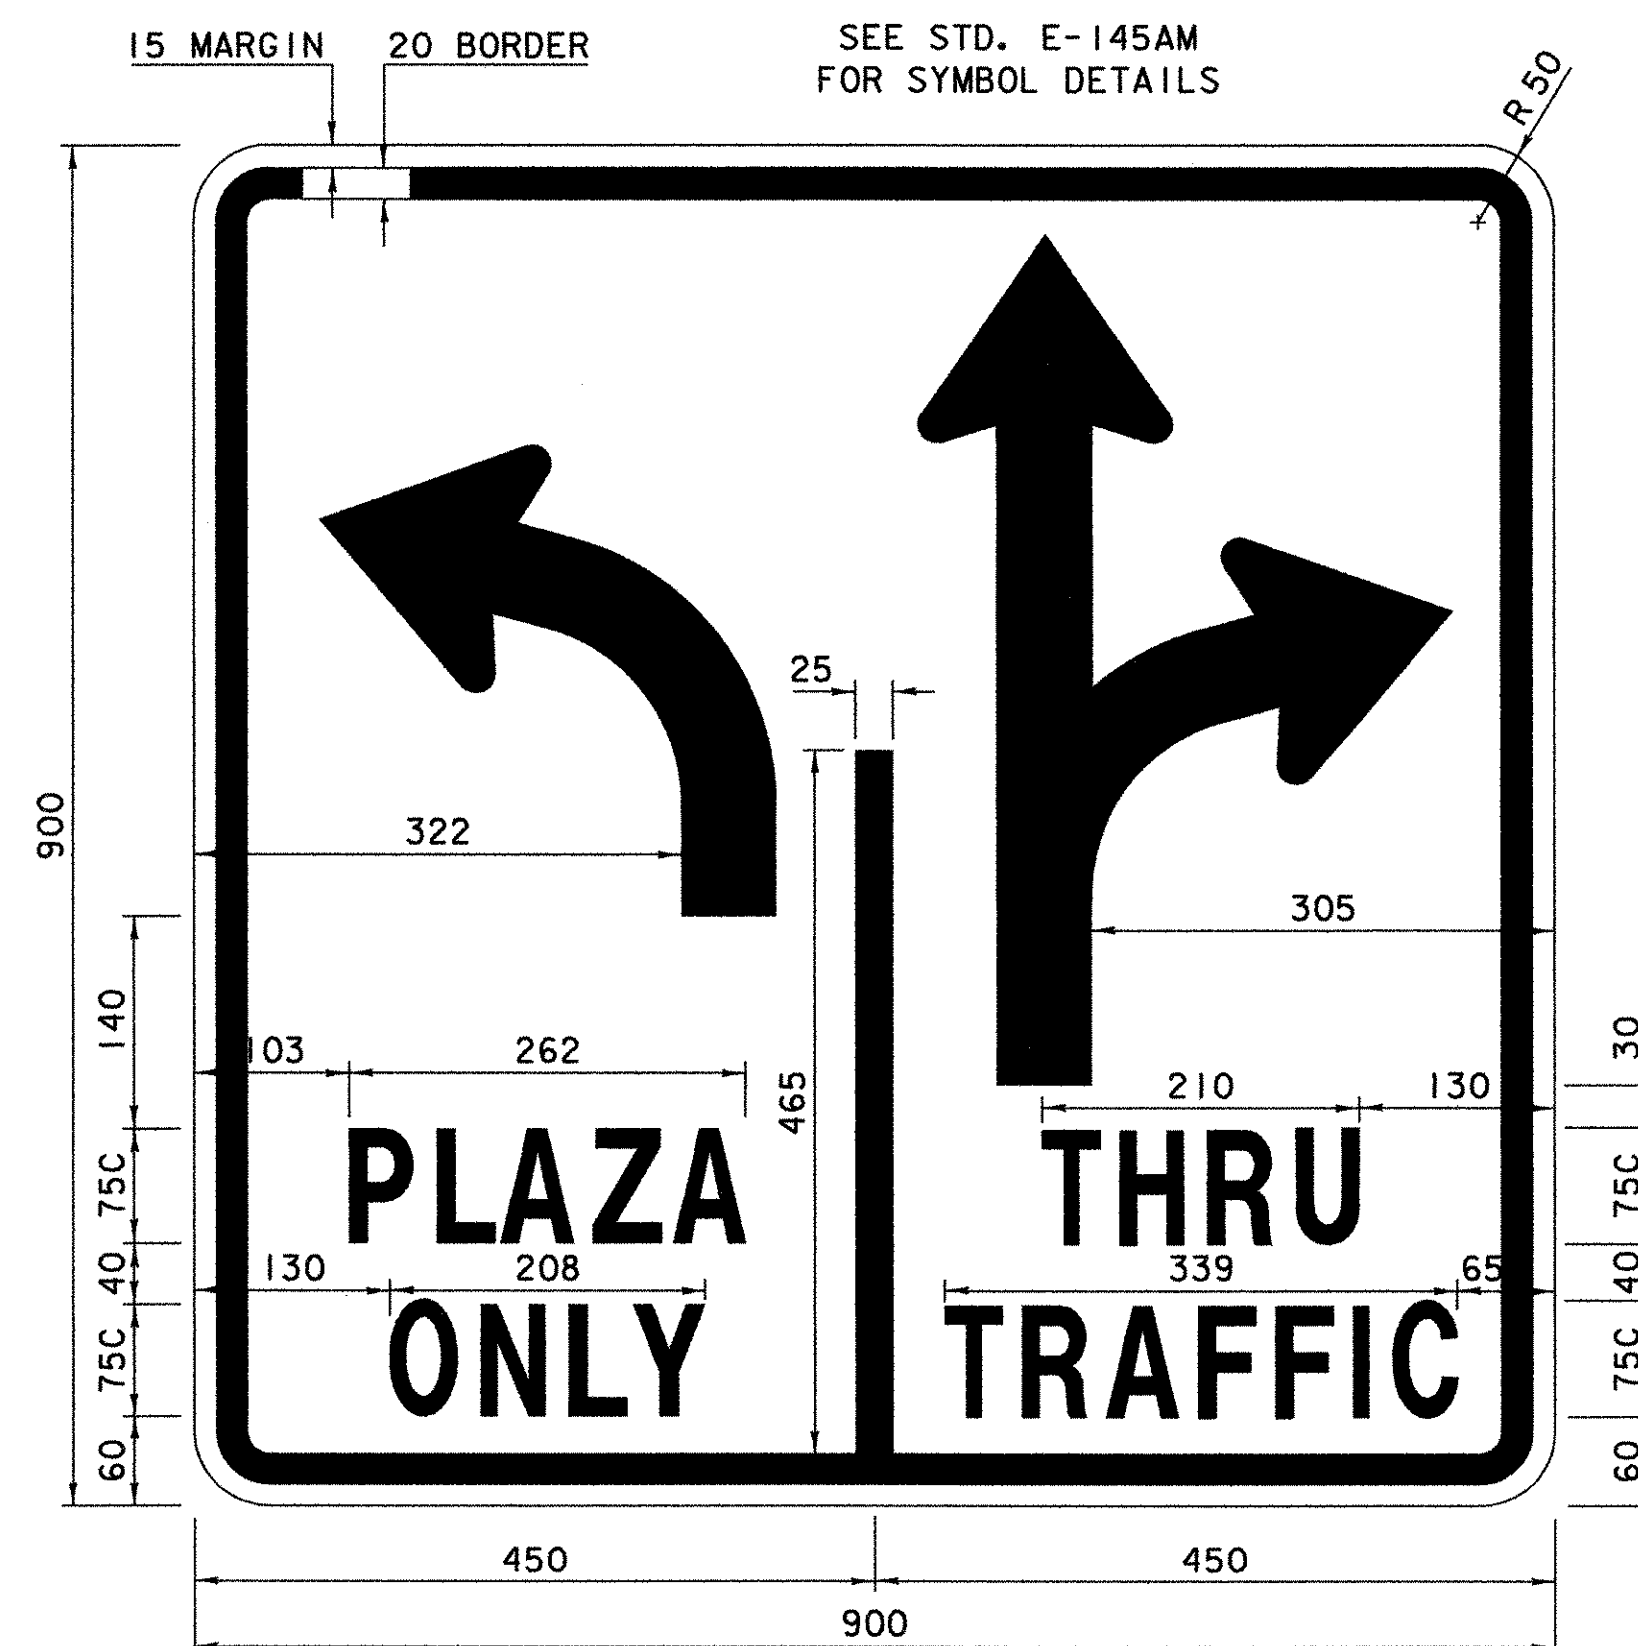

COLORS: BACKGROUND - REFL. WHITE  
TEXT & BORDER - BLACK

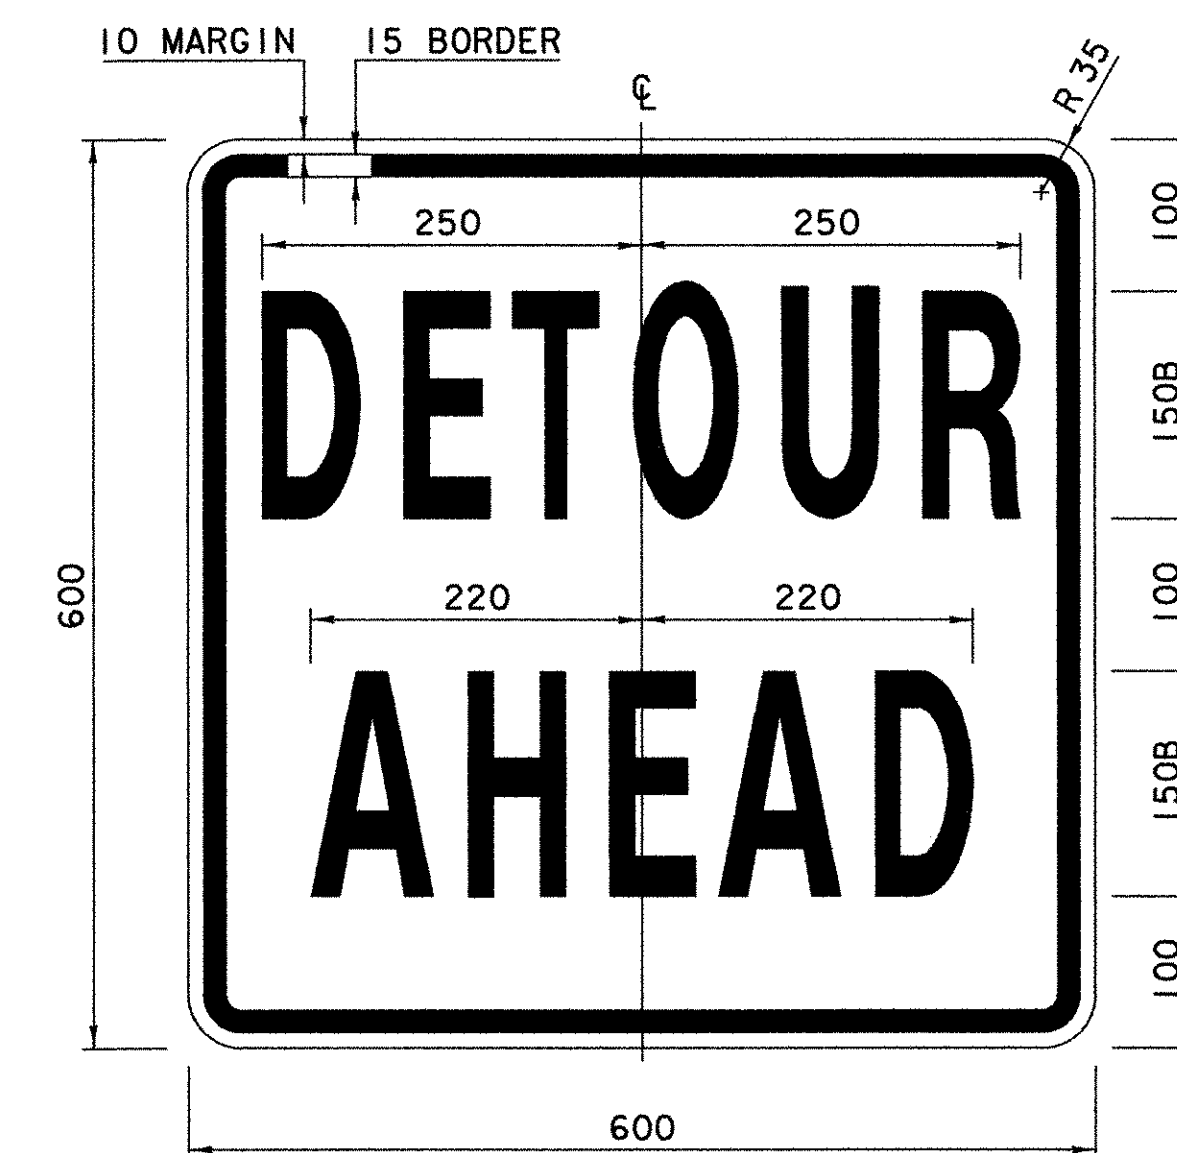

COLORS: BACKGROUND - REFL. ORANGE  
TEXT & BORDER - BLACK

TEXT LAYOUT DIMENSIONS ARE BASED ON THE "LETTER & NUMERAL WIDTHS AND SPACE" TABLES FOUND IN THE "STANDARD HIGHWAYS SIGNS" BOOKLET. MINOR VARIATIONS IN TEXT DIMENSIONS ARE ACCEPTABLE BASED ON INDIVIDUAL MANUFACTURER'S LETTER FABRICATION. SIGNIFICANT CHANGES WHICH AFFECT SIGN APPEARANCE SHALL BE BROUGHT TO THE ATTENTION OF THE VAOT'S TRAFFIC DESIGN UNIT BEFORE FABRICATION.

SEE STD. E-100M FOR SIGN MATERIALS.

CONSTRUCTION SIGN DETAIL (1)

PROJECT NAME: BRATTLEBORO  
PROJECT NUMBER: BHF 2000 (17)

DATE	BY	REVISION
04/22/2003	VAOT	MODIFIED SIGNS FOR DETOUR DUE TO BRIDGE CLOSURE.

FILE NAME: 94J078\Structures\sj078csdl.i PLOT DATE: 24-MAY-2004  
PROJECT MANAGER: R. R. WHITCOMB DRAWN BY: G. ROY  
DESIGNED BY: G. ROY CHECKED BY: T. SUMNER  
SHEET 24 OF 71