


COLORS: BACKGROUND - REFL. ORANGE
TEXT & BORDER - BLACK

SIGN NO. 3

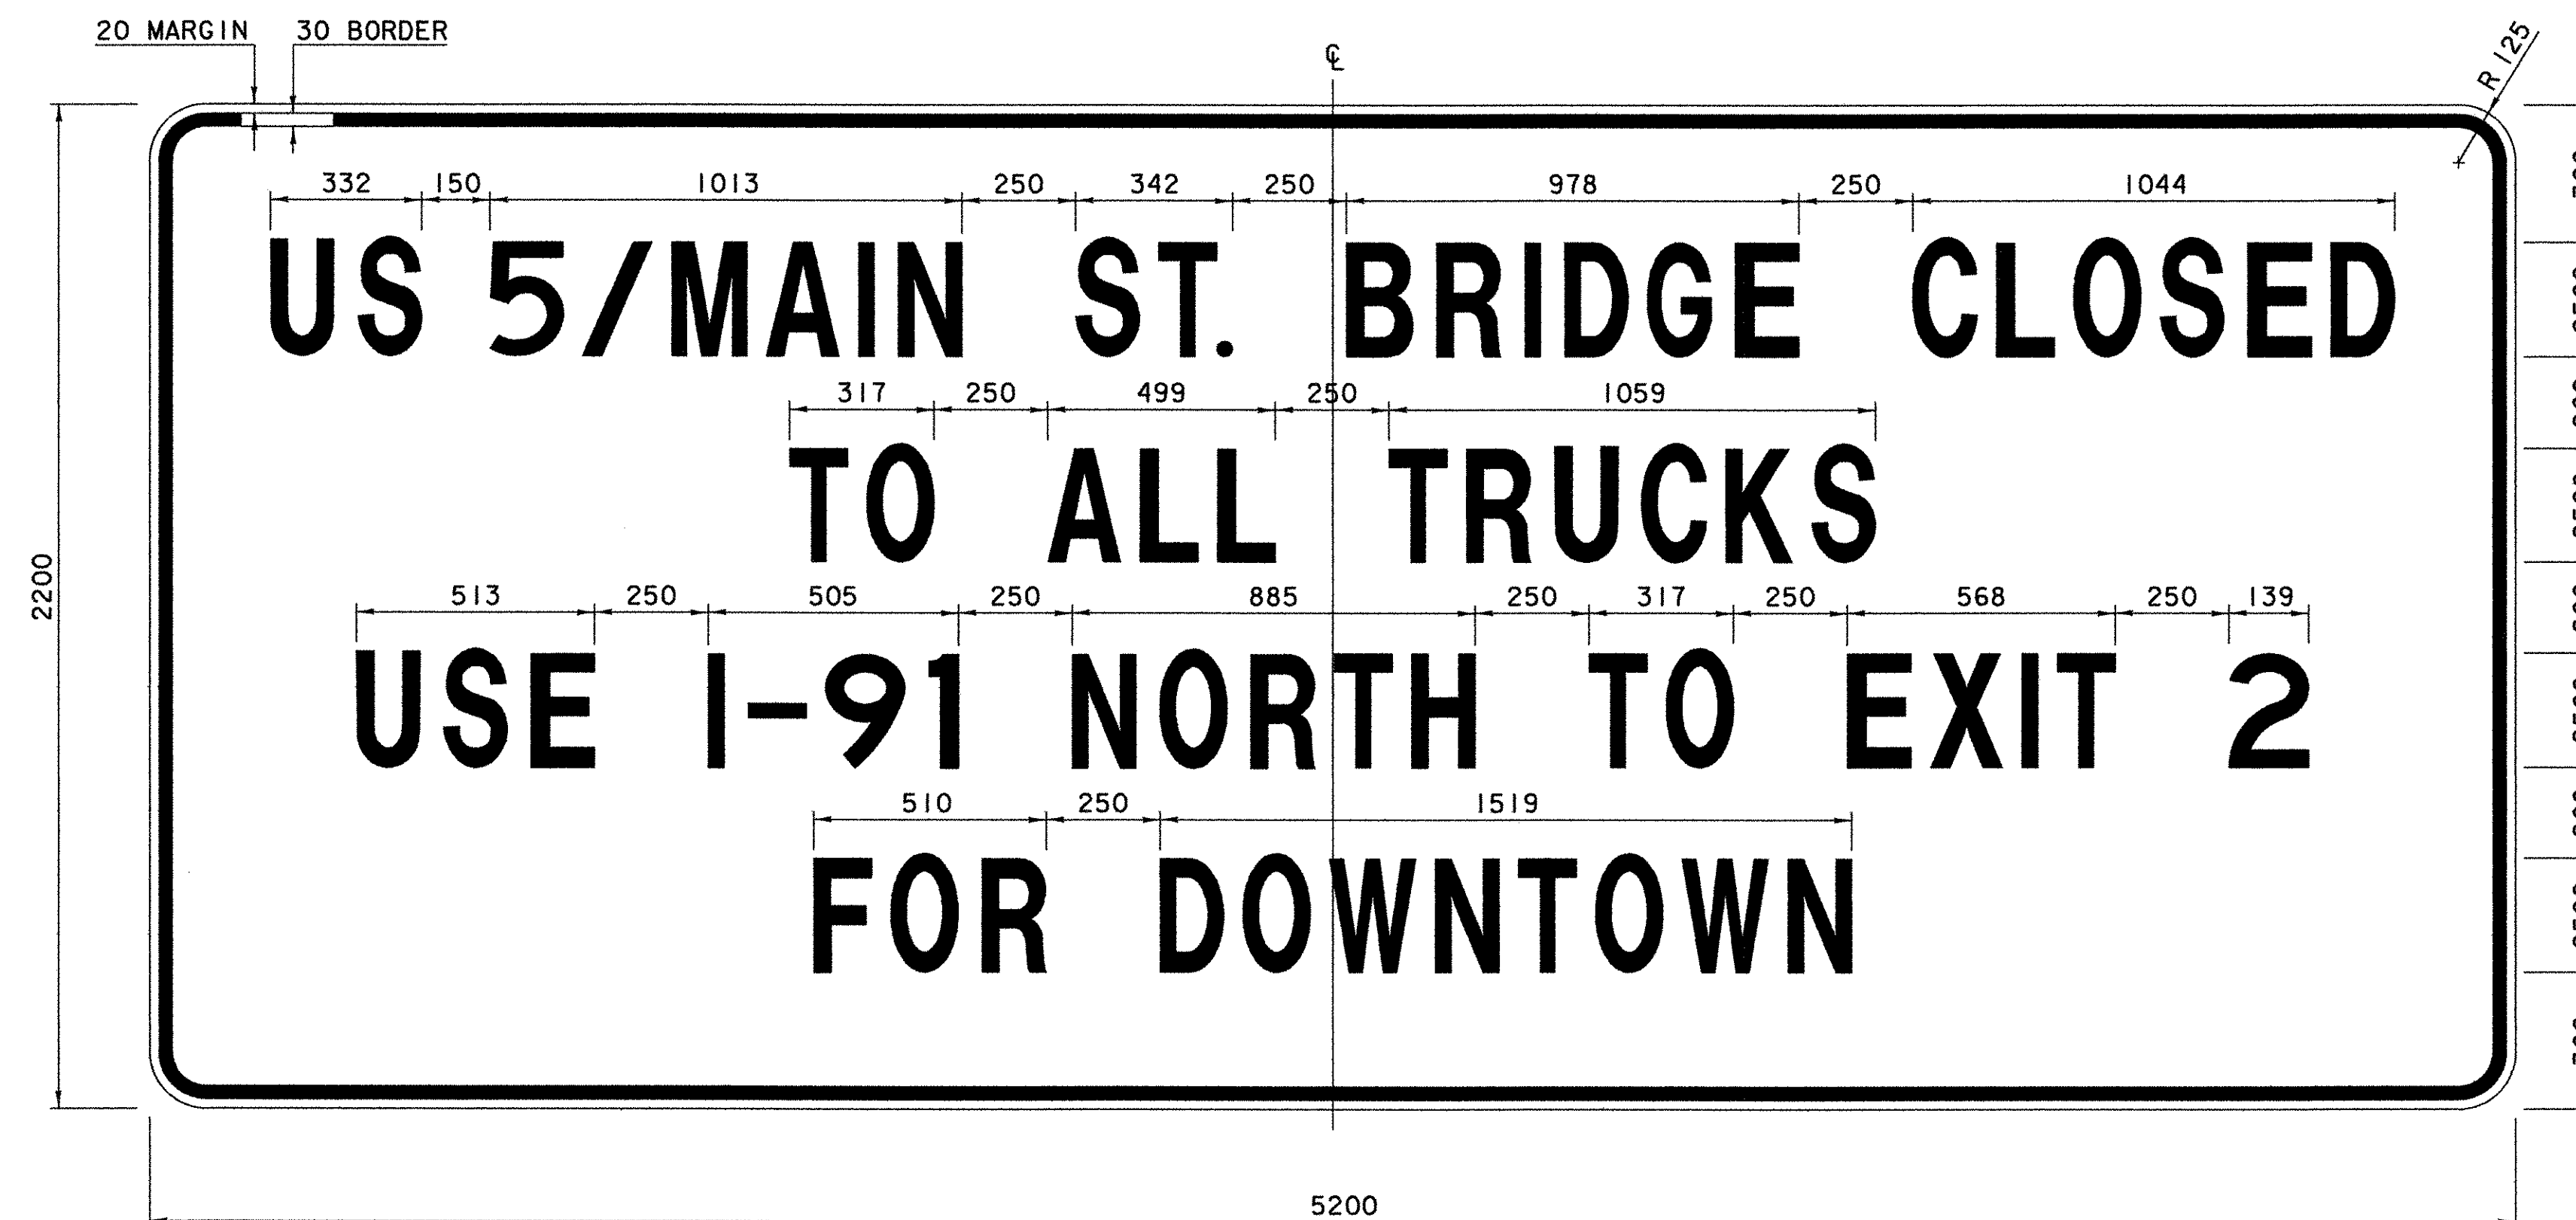

COLORS: BACKGROUND - REFL. ORANGE
TEXT & BORDER - BLACK

SIGN NO. 4



TEXT LAYOUT DIMENSIONS ARE BASED ON THE "LETTER & NUMERAL WIDTHS AND SPACE" TABLES FOUND IN THE "STANDARD HIGHWAYS SIGNS" BOOKLET. MINOR VARIATIONS IN TEXT DIMENSIONS ARE ACCEPTABLE BASED ON INDIVIDUAL MANUFACTURER'S LETTER FABRICATION. SIGNIFICANT CHANGES WHICH AFFECT SIGN APPEARANCE SHALL BE BROUGHT TO THE ATTENTION OF THE VAOT'S TRAFFIC DESIGN UNIT BEFORE FABRICATION.

SEE STD.E-100M FOR SIGN MATERIALS.

CONSTRUCTION SIGN DETAIL (4)

PROJECT NAME: BRATTLEBORO
PROJECT NUMBER: BHF 2000 (17)

FILE NAME: 94j078\Structures\sj078csd4.i PLOT DATE: 24-MAY-2004
PROJECT MANAGER: R. R. WHITCOMB DRAWN BY: G. ROY
DESIGNED BY: G. ROY CHECKED BY: T. SUMNER
SHEET 27 OF 71

△ Revised by VAOT 3/10/03
Size of Sign Changed