


SEE SHEET 2 FOR INDEX OF SHEETS

# STATE OF VERMONT AGENCY OF TRANSPORTATION



## PROPOSED IMPROVEMENT BRIDGE PROJECT TOWN OF BRATTLEBORO COUNTY OF WINDHAM

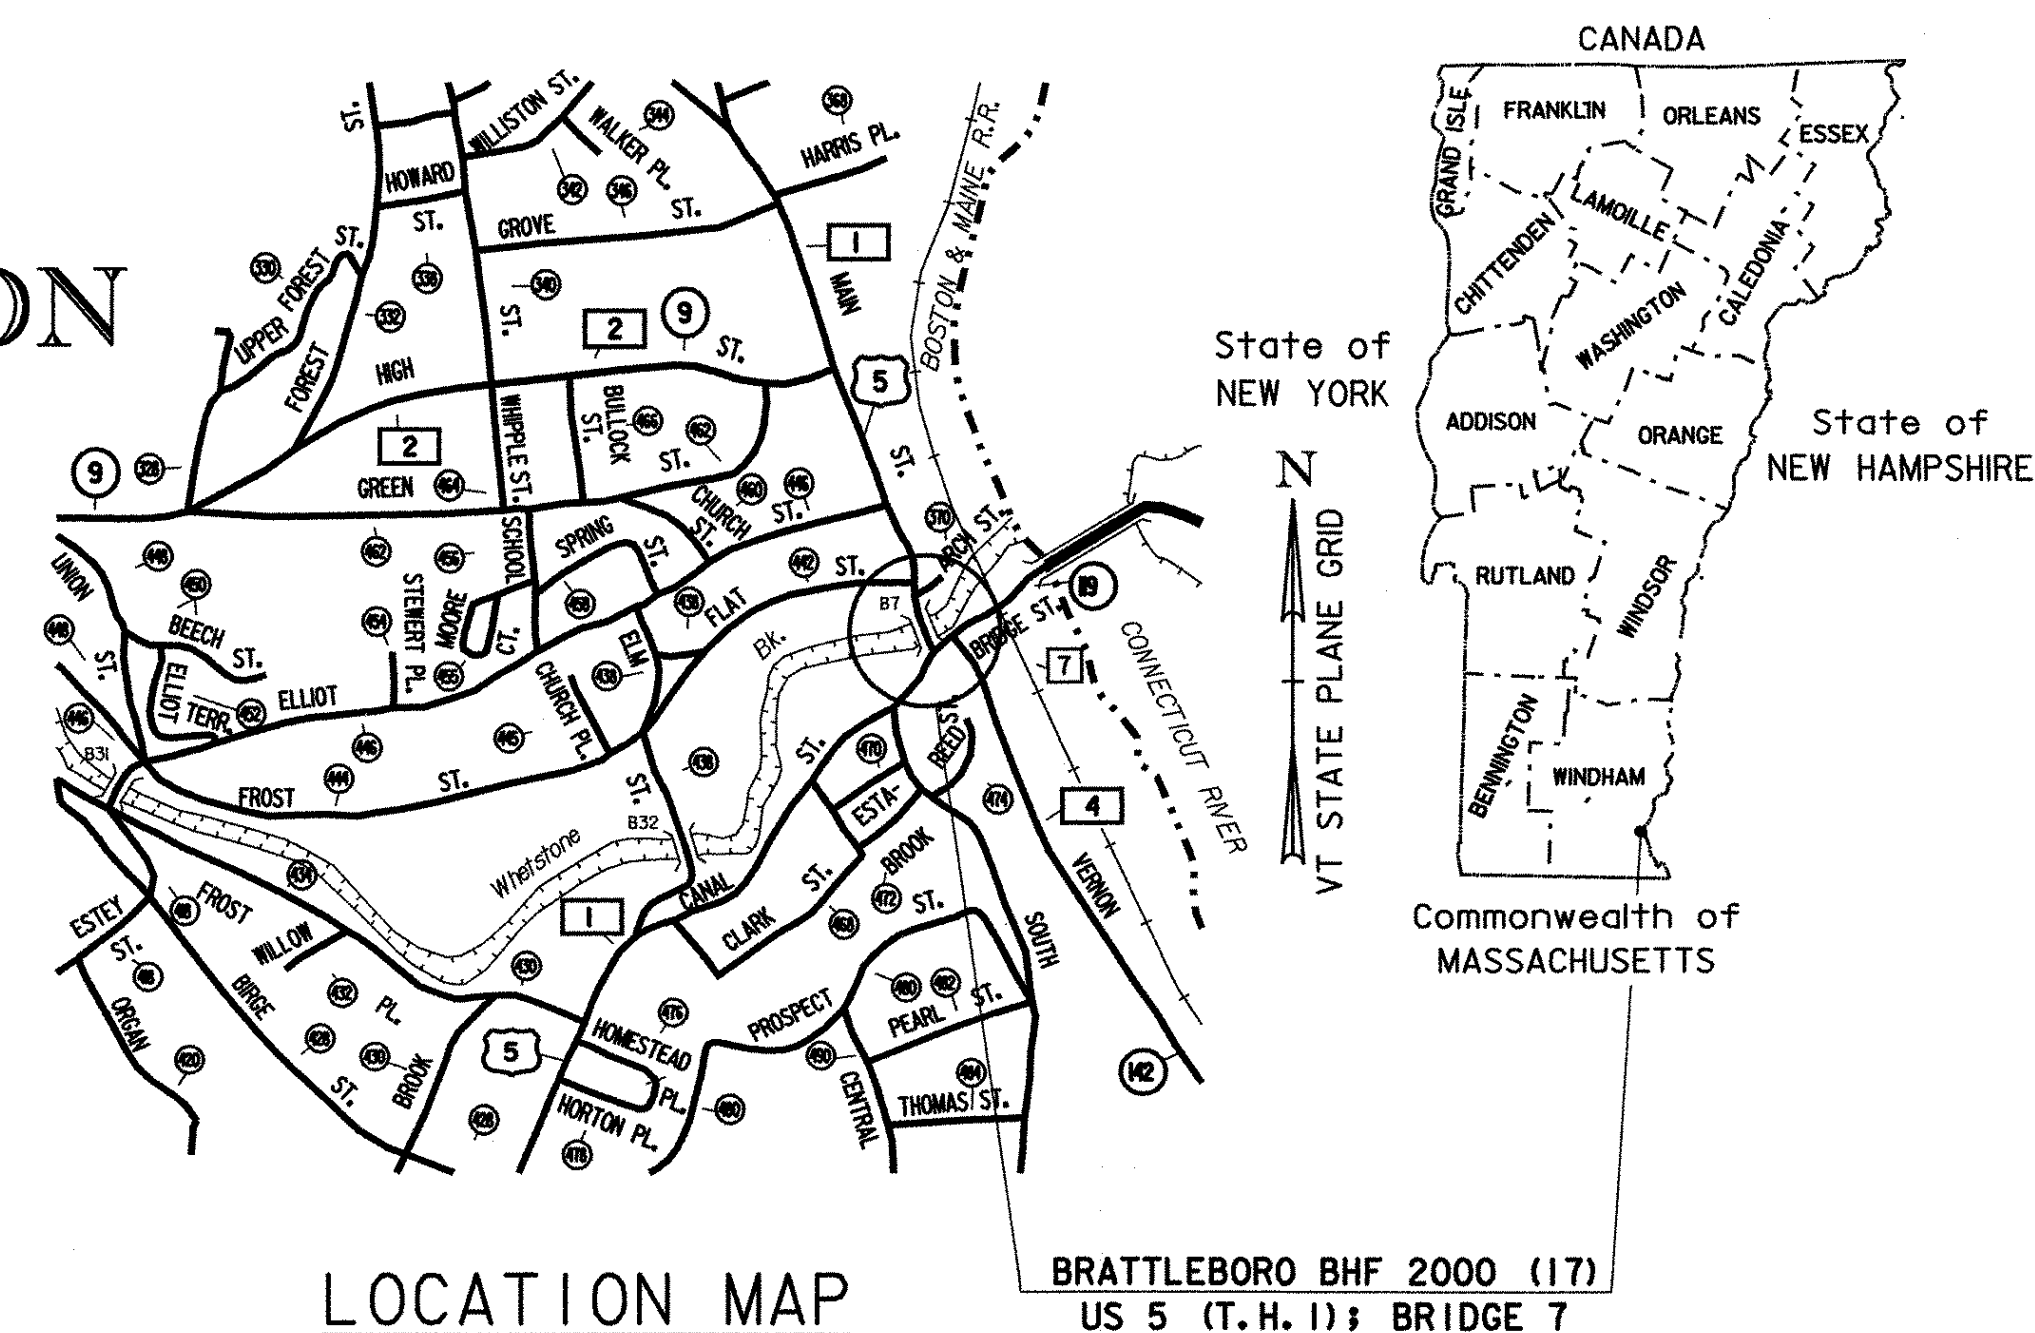

ROUTE NO : US 5 (T.H. 1)      BRIDGE NO : 7

PROJECT LOCATION : BEGINNING APPROXIMATELY 0.010 KM FROM THE INTERSECTION OF US 5, VT 119, AND VT 142 AND PROCEEDING NORTHERLY FOR APPROXIMATELY 0.020 KM.

PROJECT DESCRIPTION : THE PROJECT SHALL CONSIST OF THE REHABILITATION OF BRIDGE NO. 7 ALONG WITH RELATED ROADWAY APPROACH WORK.

LENGTH OF STRUCTURE : 20.355 METERS.  
LENGTH OF ROADWAY : 0.000 METERS.  
LENGTH OF PROJECT : 20.355 METERS.

