




PLAN VIEW

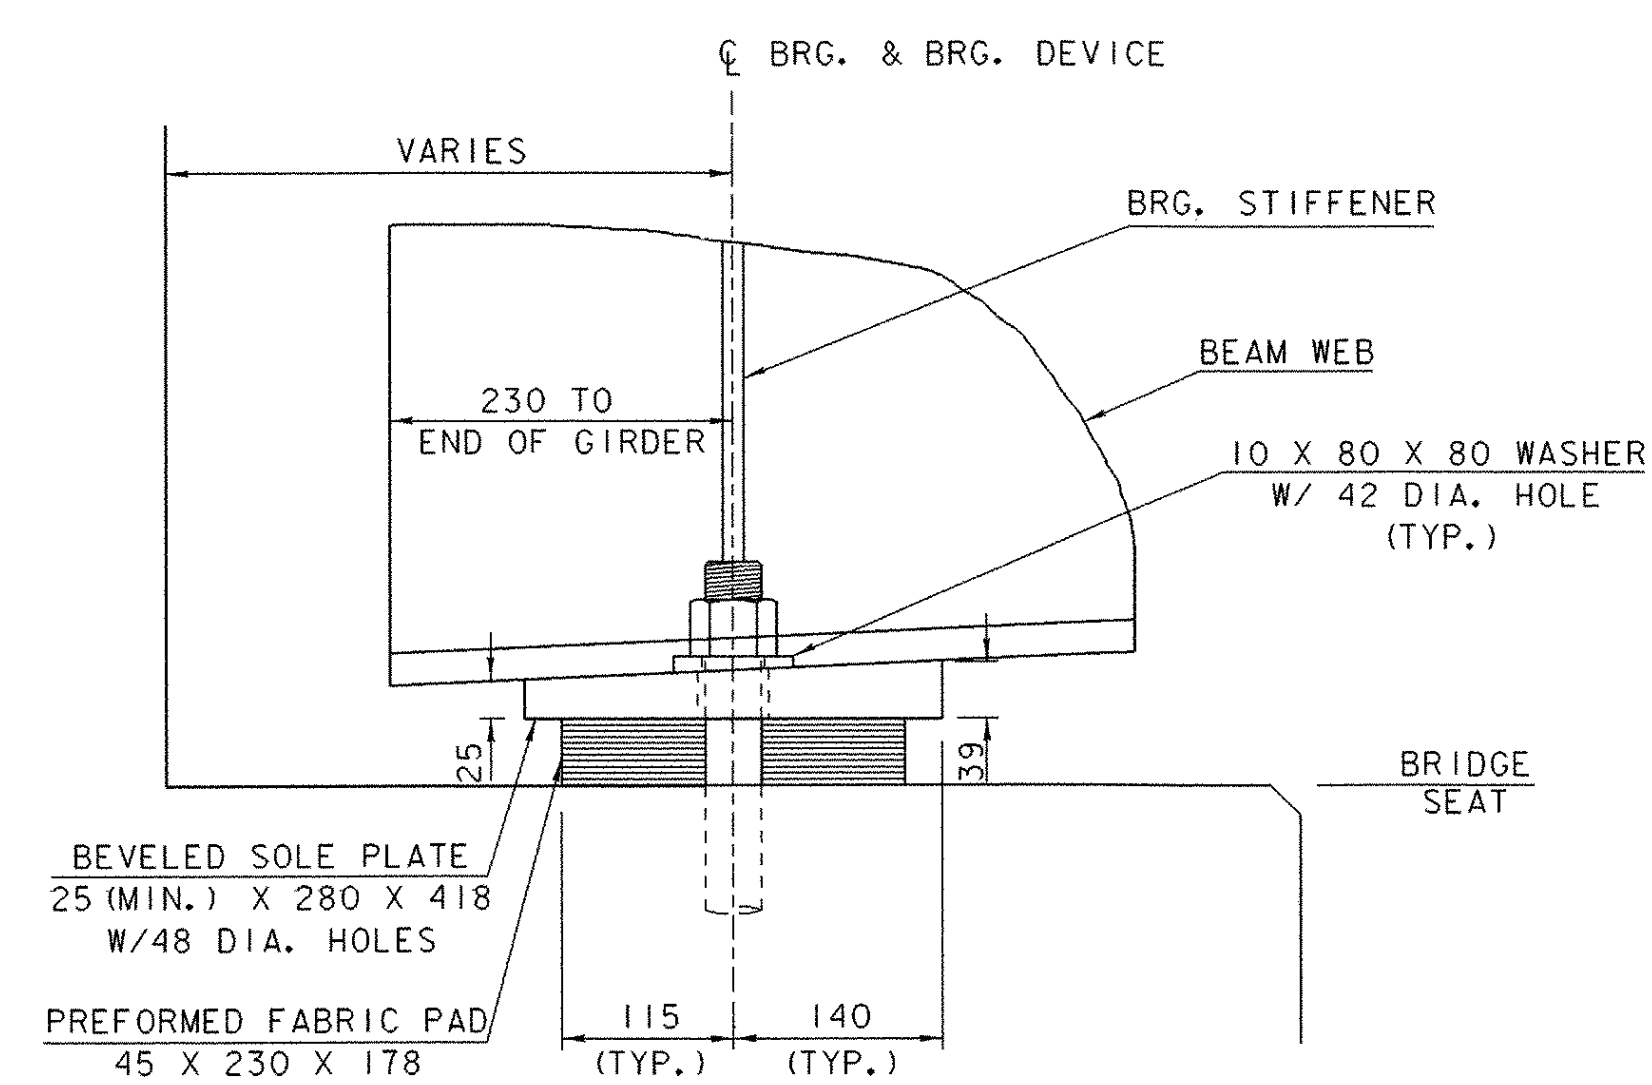

SIDE VIEW

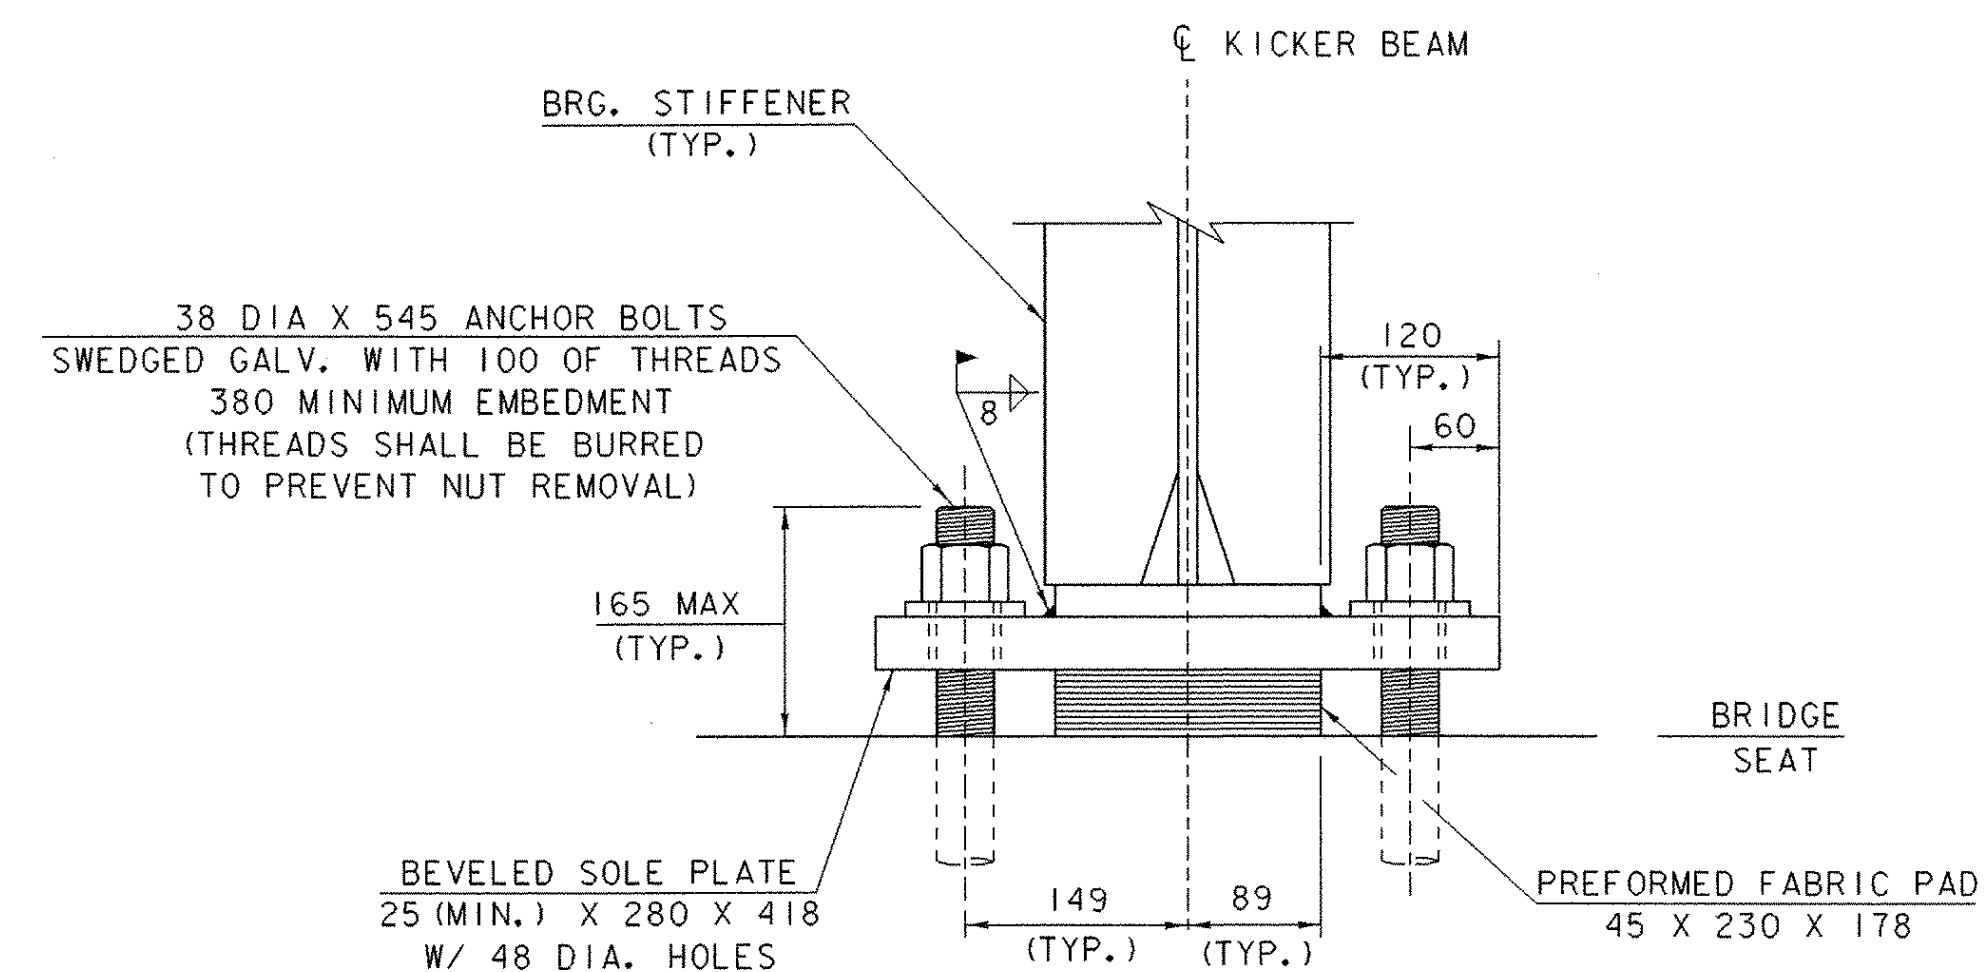

FRONT VIEW

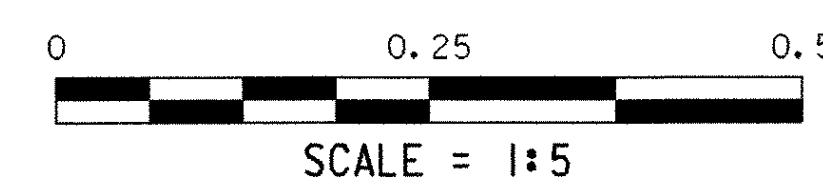

KICKER BEAM BEARING DETAILS

PROJECT NAME:	BRATTLEBORO	FILE NAME:	94J078\structures\sj078kbg.i	PLOT DATE:	06-FEB-2003
PROJECT NUMBER:	BHF 2000 (17)	PROJECT MANAGER:	R. R. WHITCOMB	DRAWN BY:	B. MAURICE
		DESIGNED BY:	T. SUMNER	CHECKED BY:	T. SUMNER
				SHEET	46 OF 71