
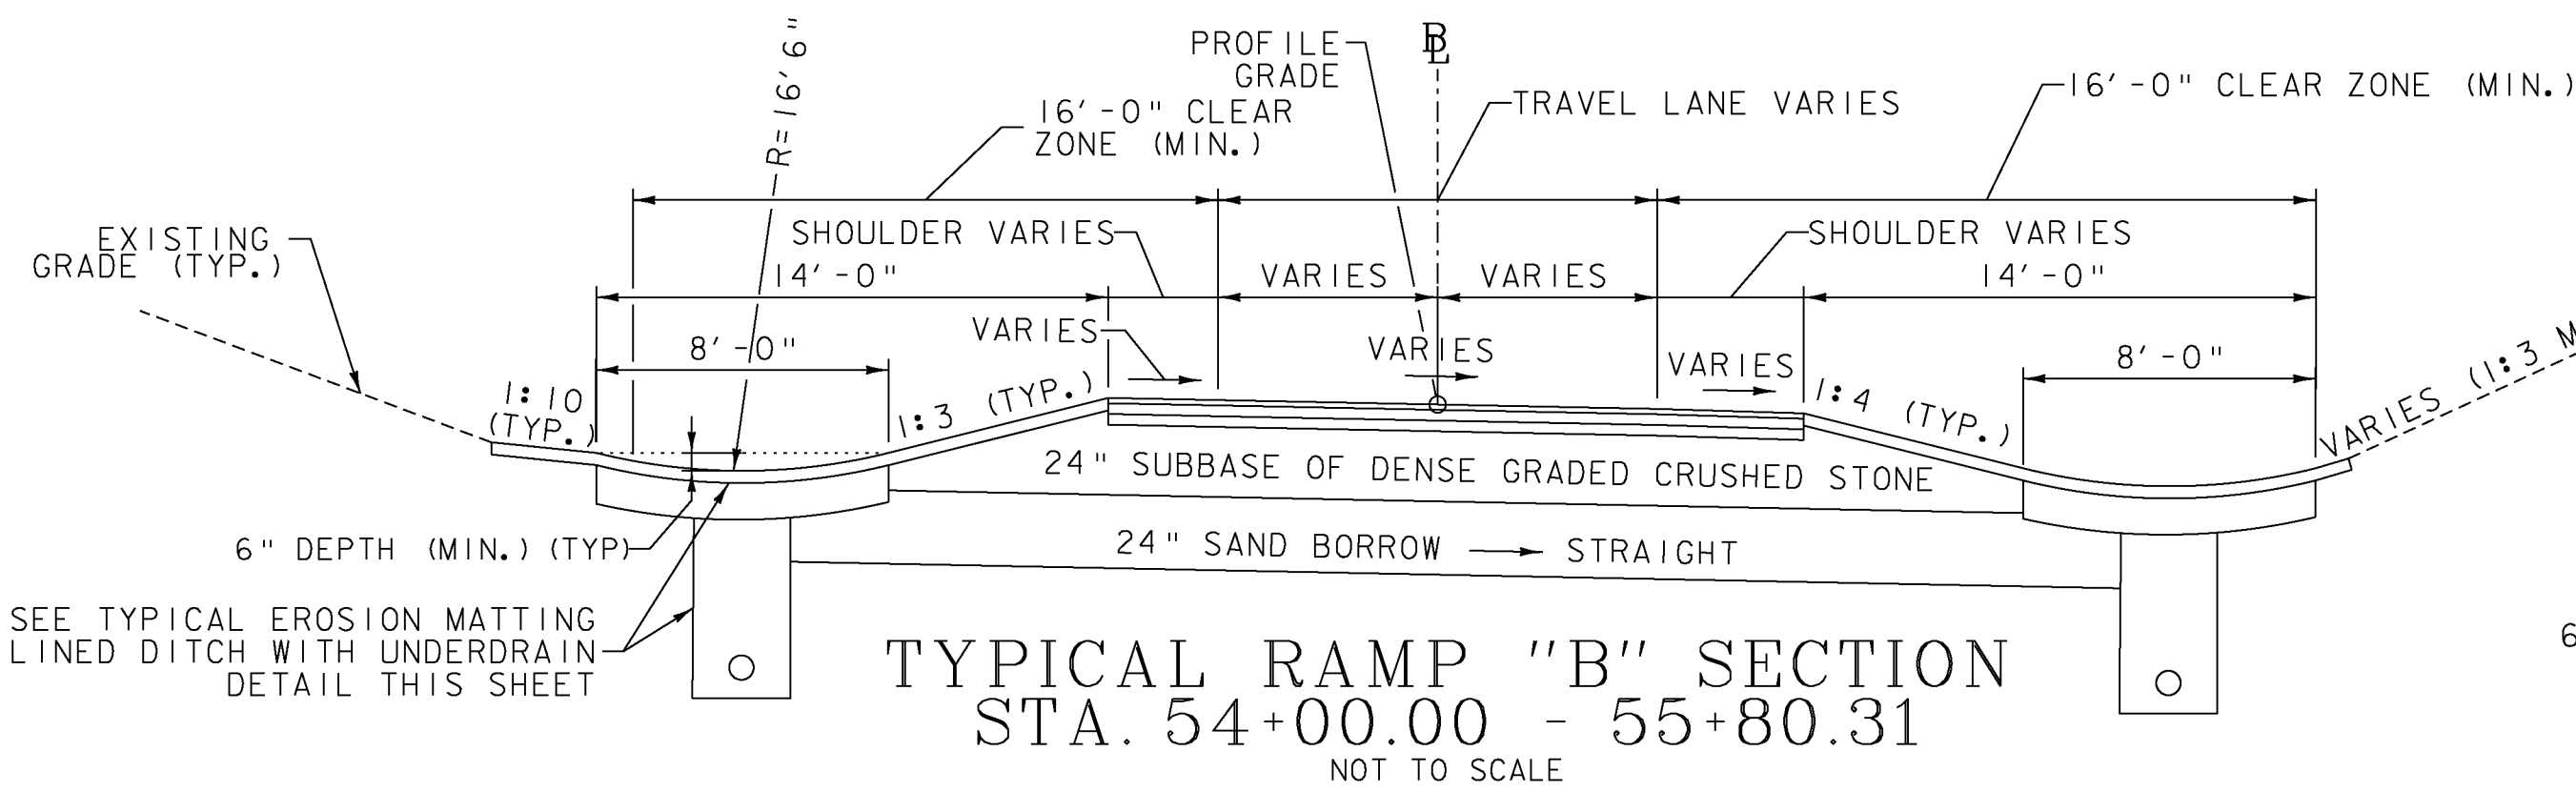
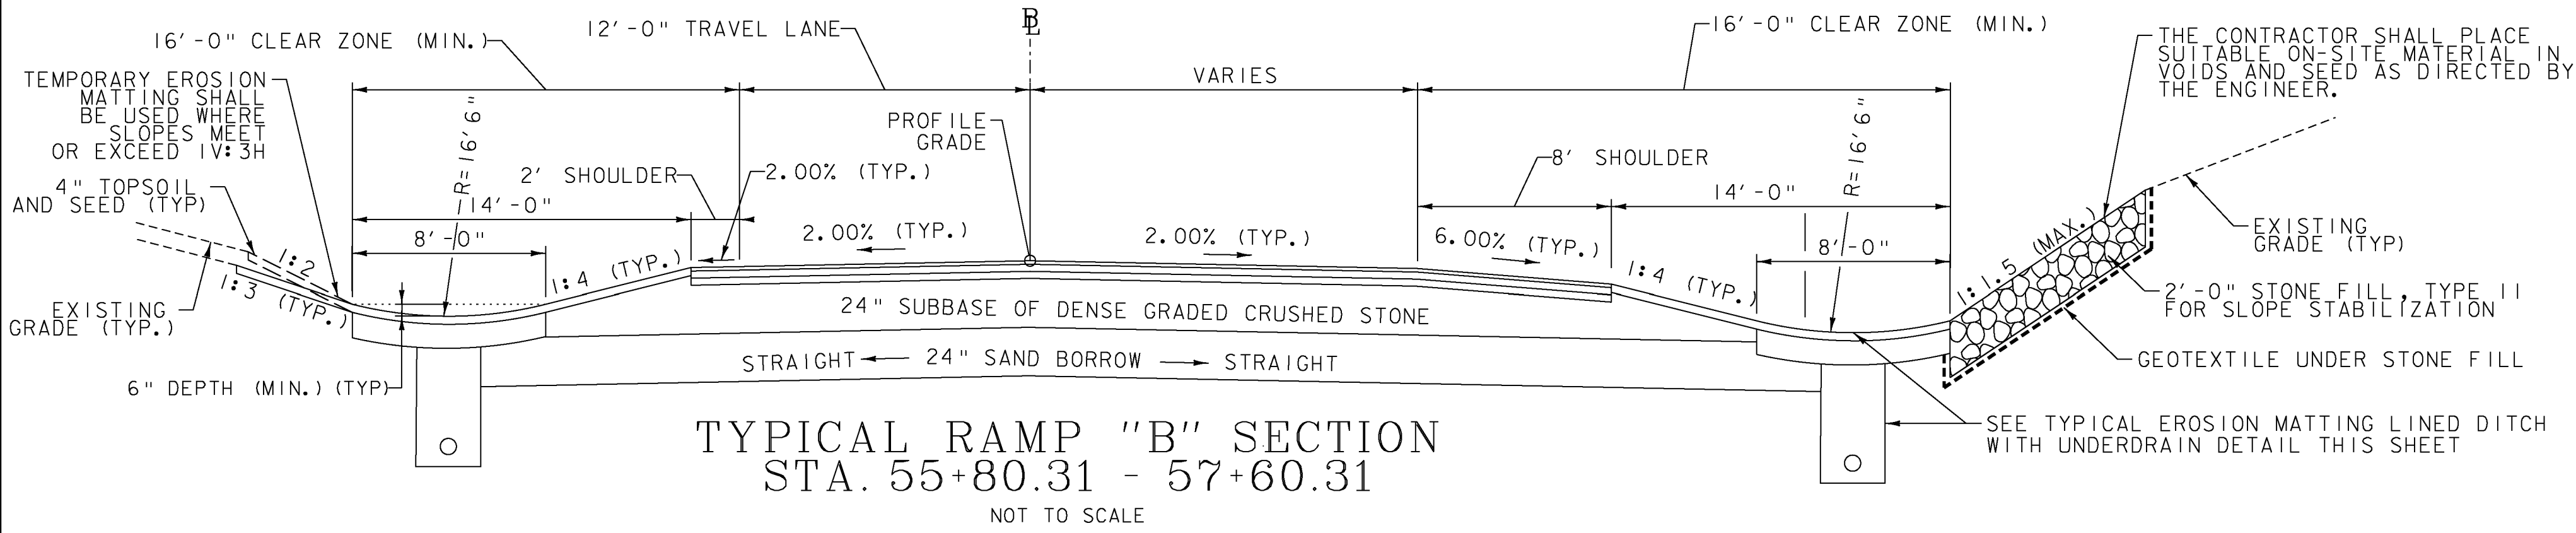
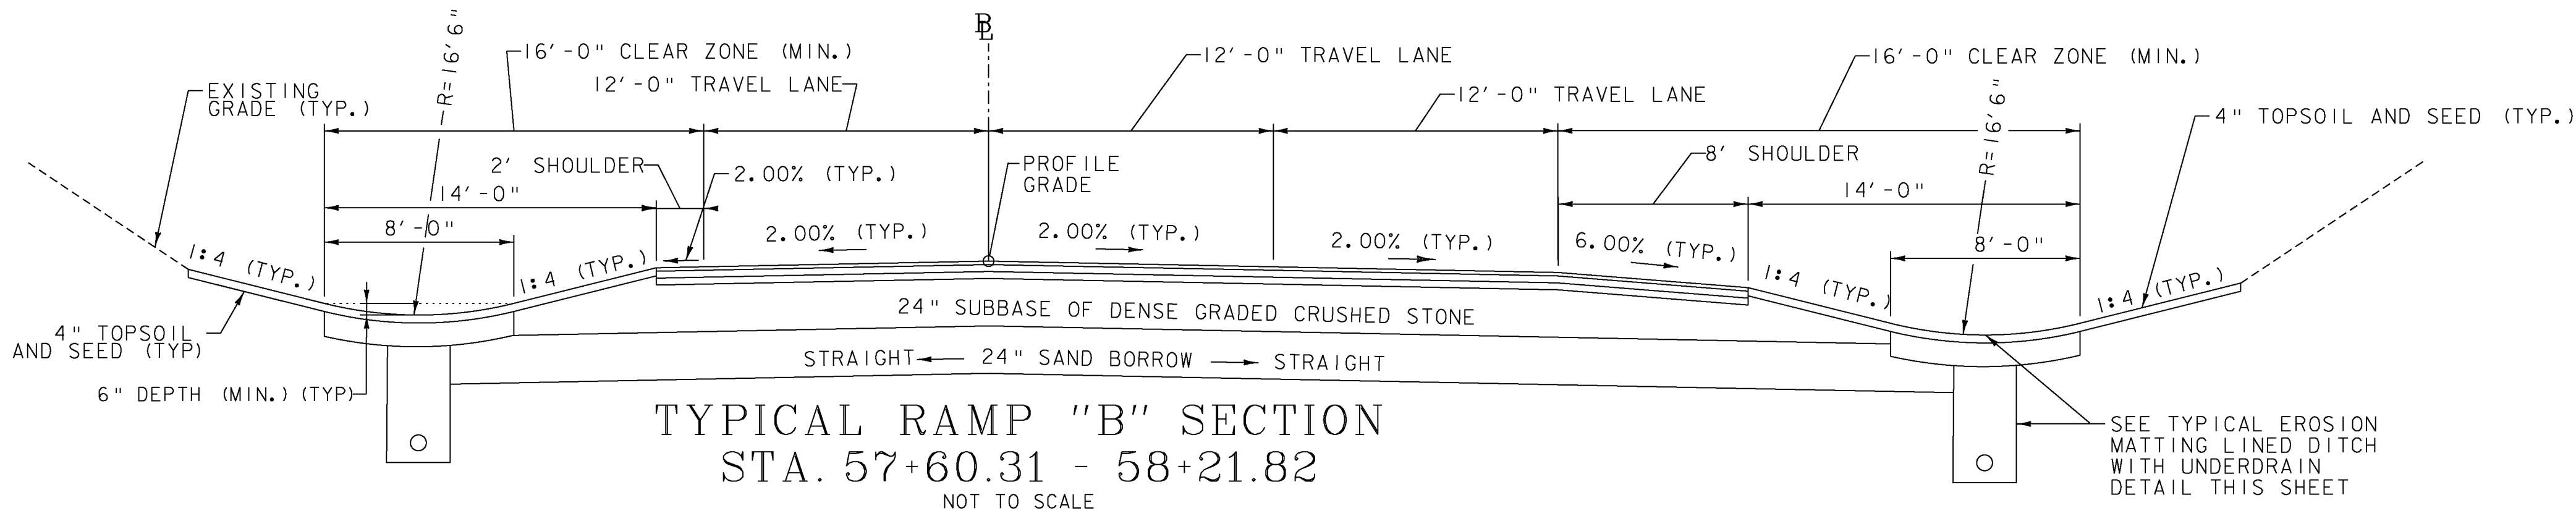


TYPICAL SECTIONS

MATERIAL ITEM	THICKNESS TOLERANCE
PAVEMENT (TOTAL DEPTH ALL LAYERS)	+/- 1/4"
BASE COURSE	+/- 1/2"
SUBBASE	+/- 1"
SAND BORROW	+/- 1"

1.75" SUPERPAVE BITUMINOUS CONCRETE PAVEMENT (TYPE IIIS)•
3.50" SUPERPAVE BITUMINOUS CONCRETE PAVEMENT (TYPE IIS)•
3.50" SUPERPAVE BITUMINOUS CONCRETE PAVEMENT (TYPE IIS)•
24" SUBBASE OF DENSE GRADED CRUSHED STONE
24" SAND BORROW




• FOR PG GRADE SEE SECTION 490 OF THE GENERAL SPECIAL PROVISIONS.
TACK COAT: EMULSIFIED ASPHALT IS TO BE APPLIED AT THE RATE OF 0.025 GAL/SY
BETWEEN SUCCESSIVE COURSES OF PAVEMENT AS DIRECTED BY THE ENGINEER.

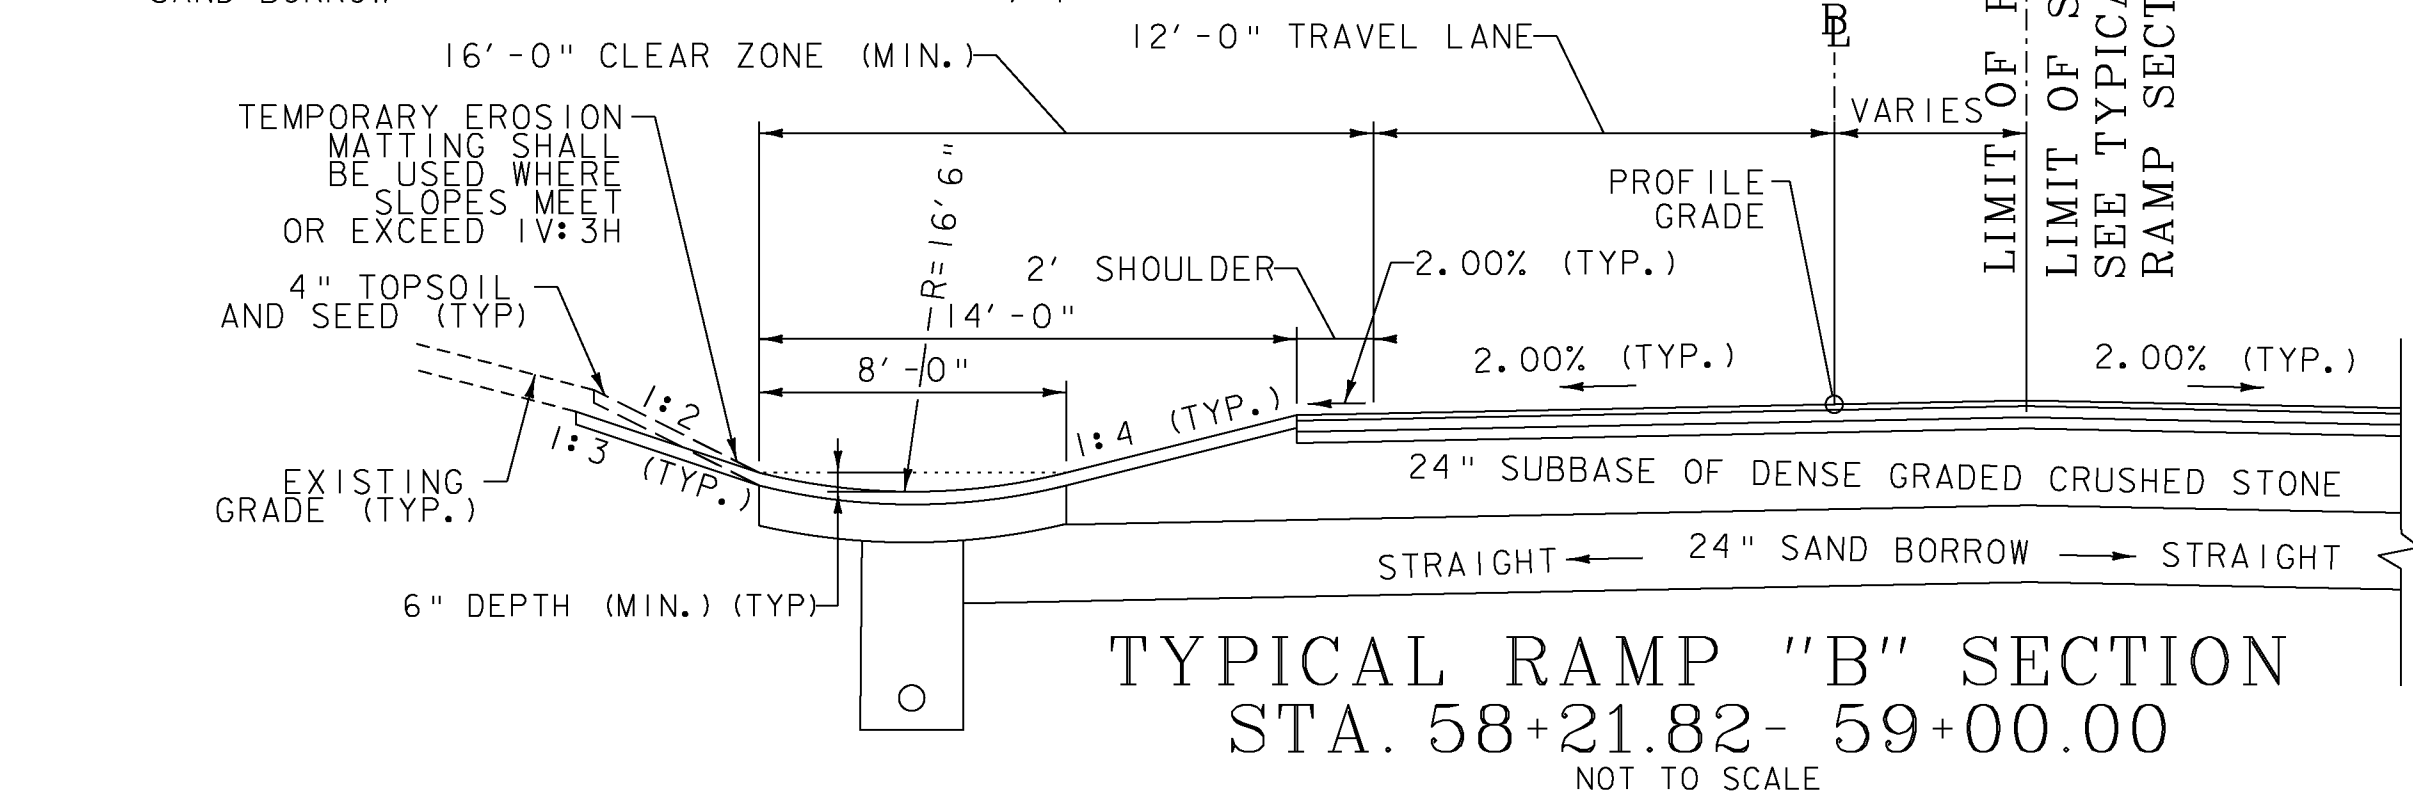

THE CONTRACTOR SHALL PLACE
SUITABLE ON-SITE MATERIAL IN
VOIDS AND SEED AS DIRECTED BY
THE ENGINEER.

SEE TYPICAL EROSION
MATTING LINED DITCH
WITH UNDERDRAIN
DETAIL THIS SHEET

SEE TYPICAL EROSION
MATTING LINED DITCH
WITH UNDERDRAIN
DETAIL THIS SHEET

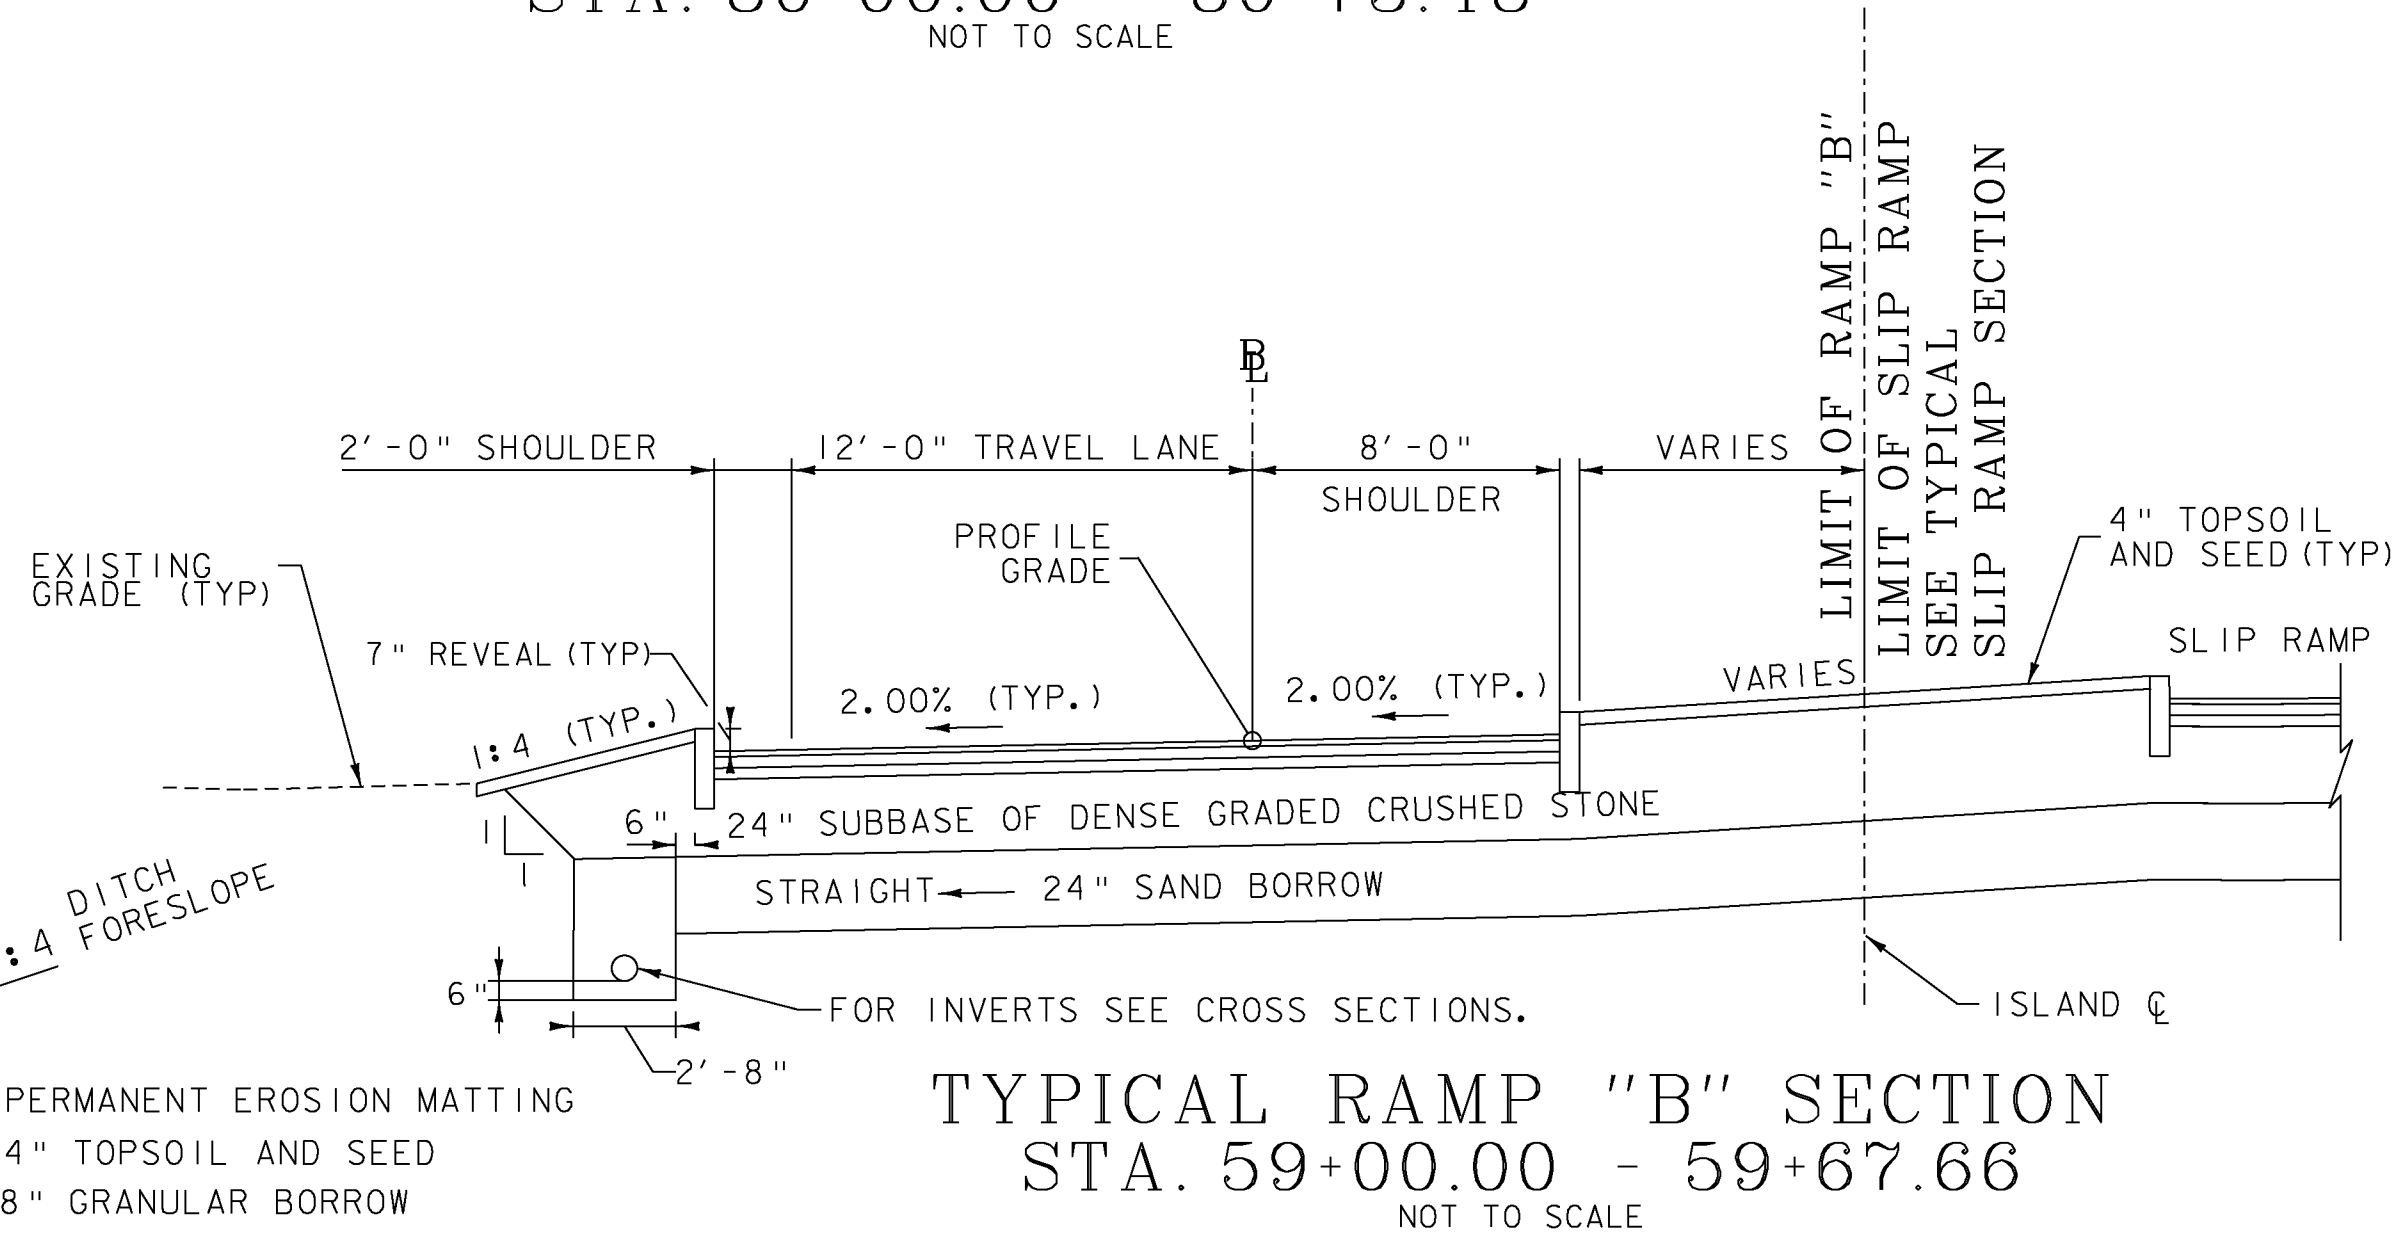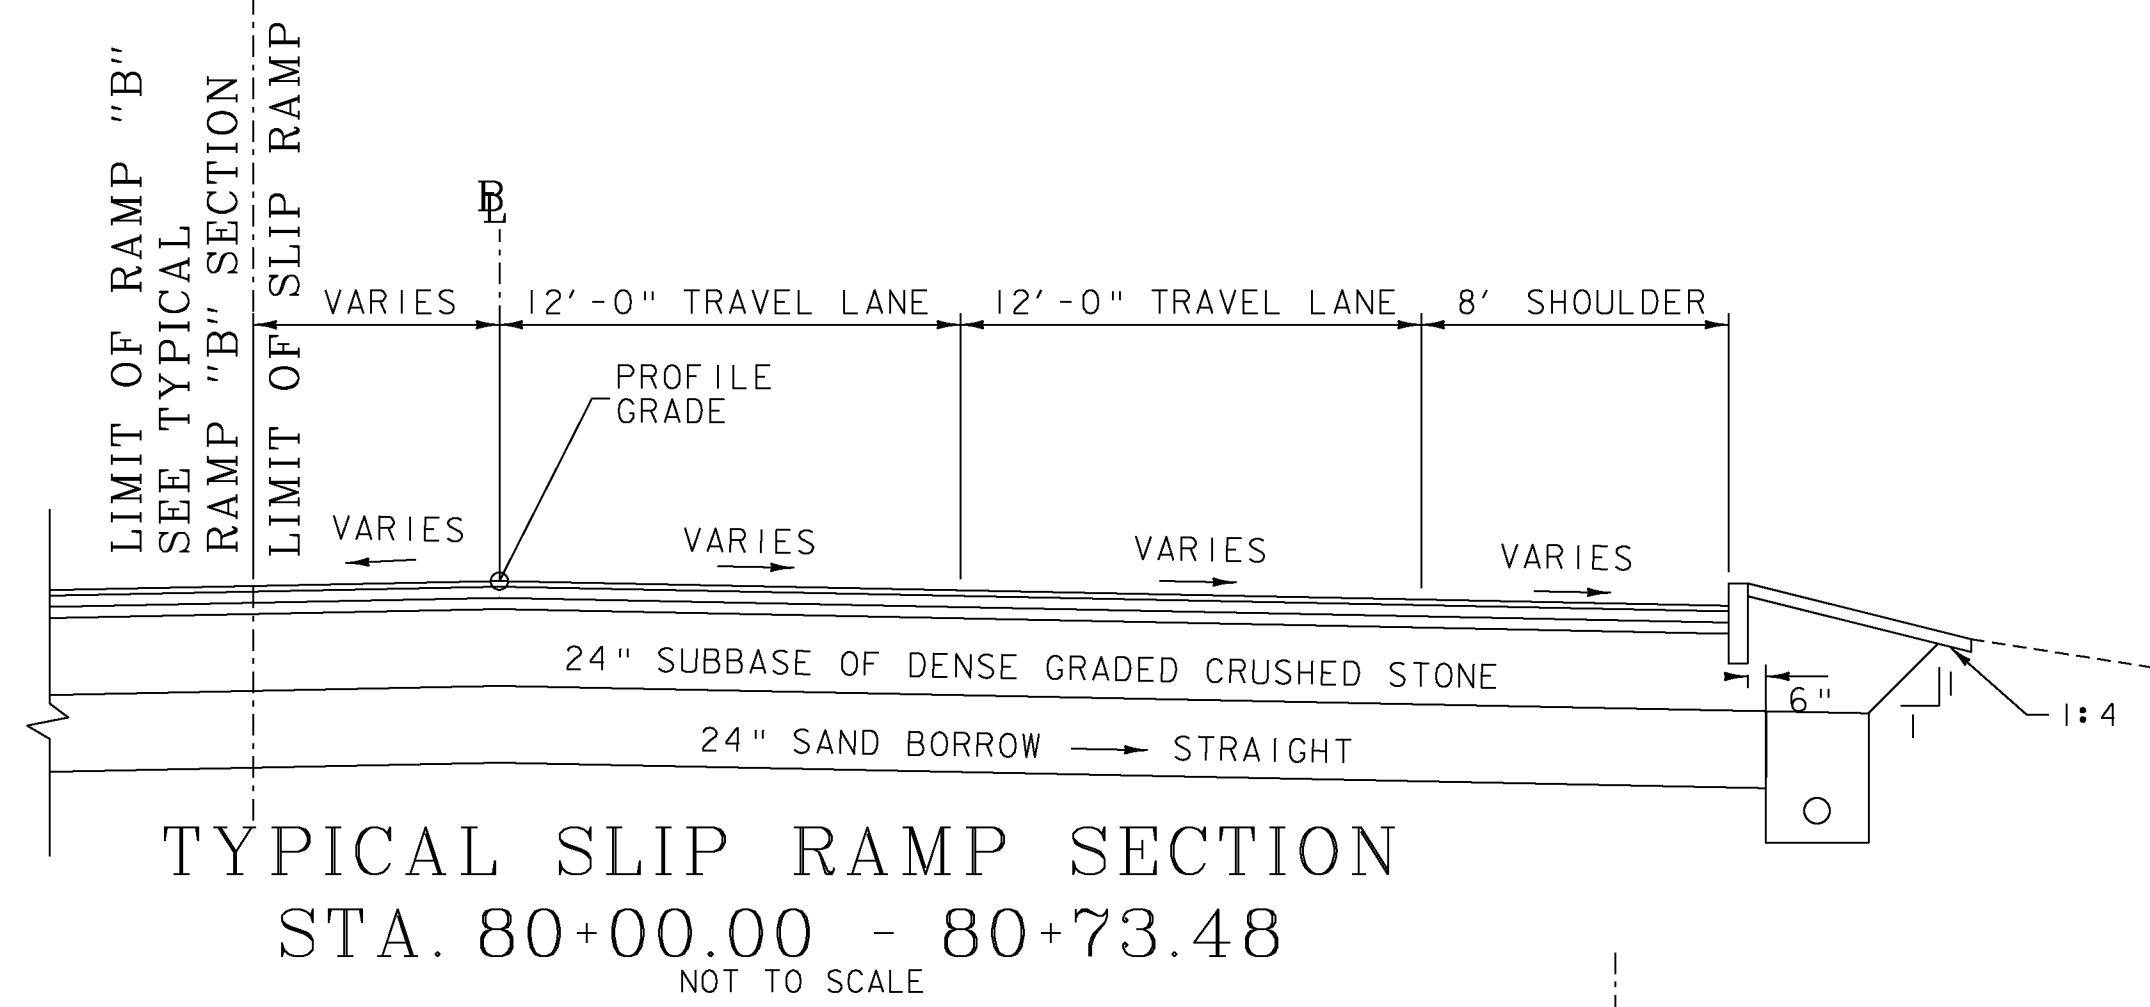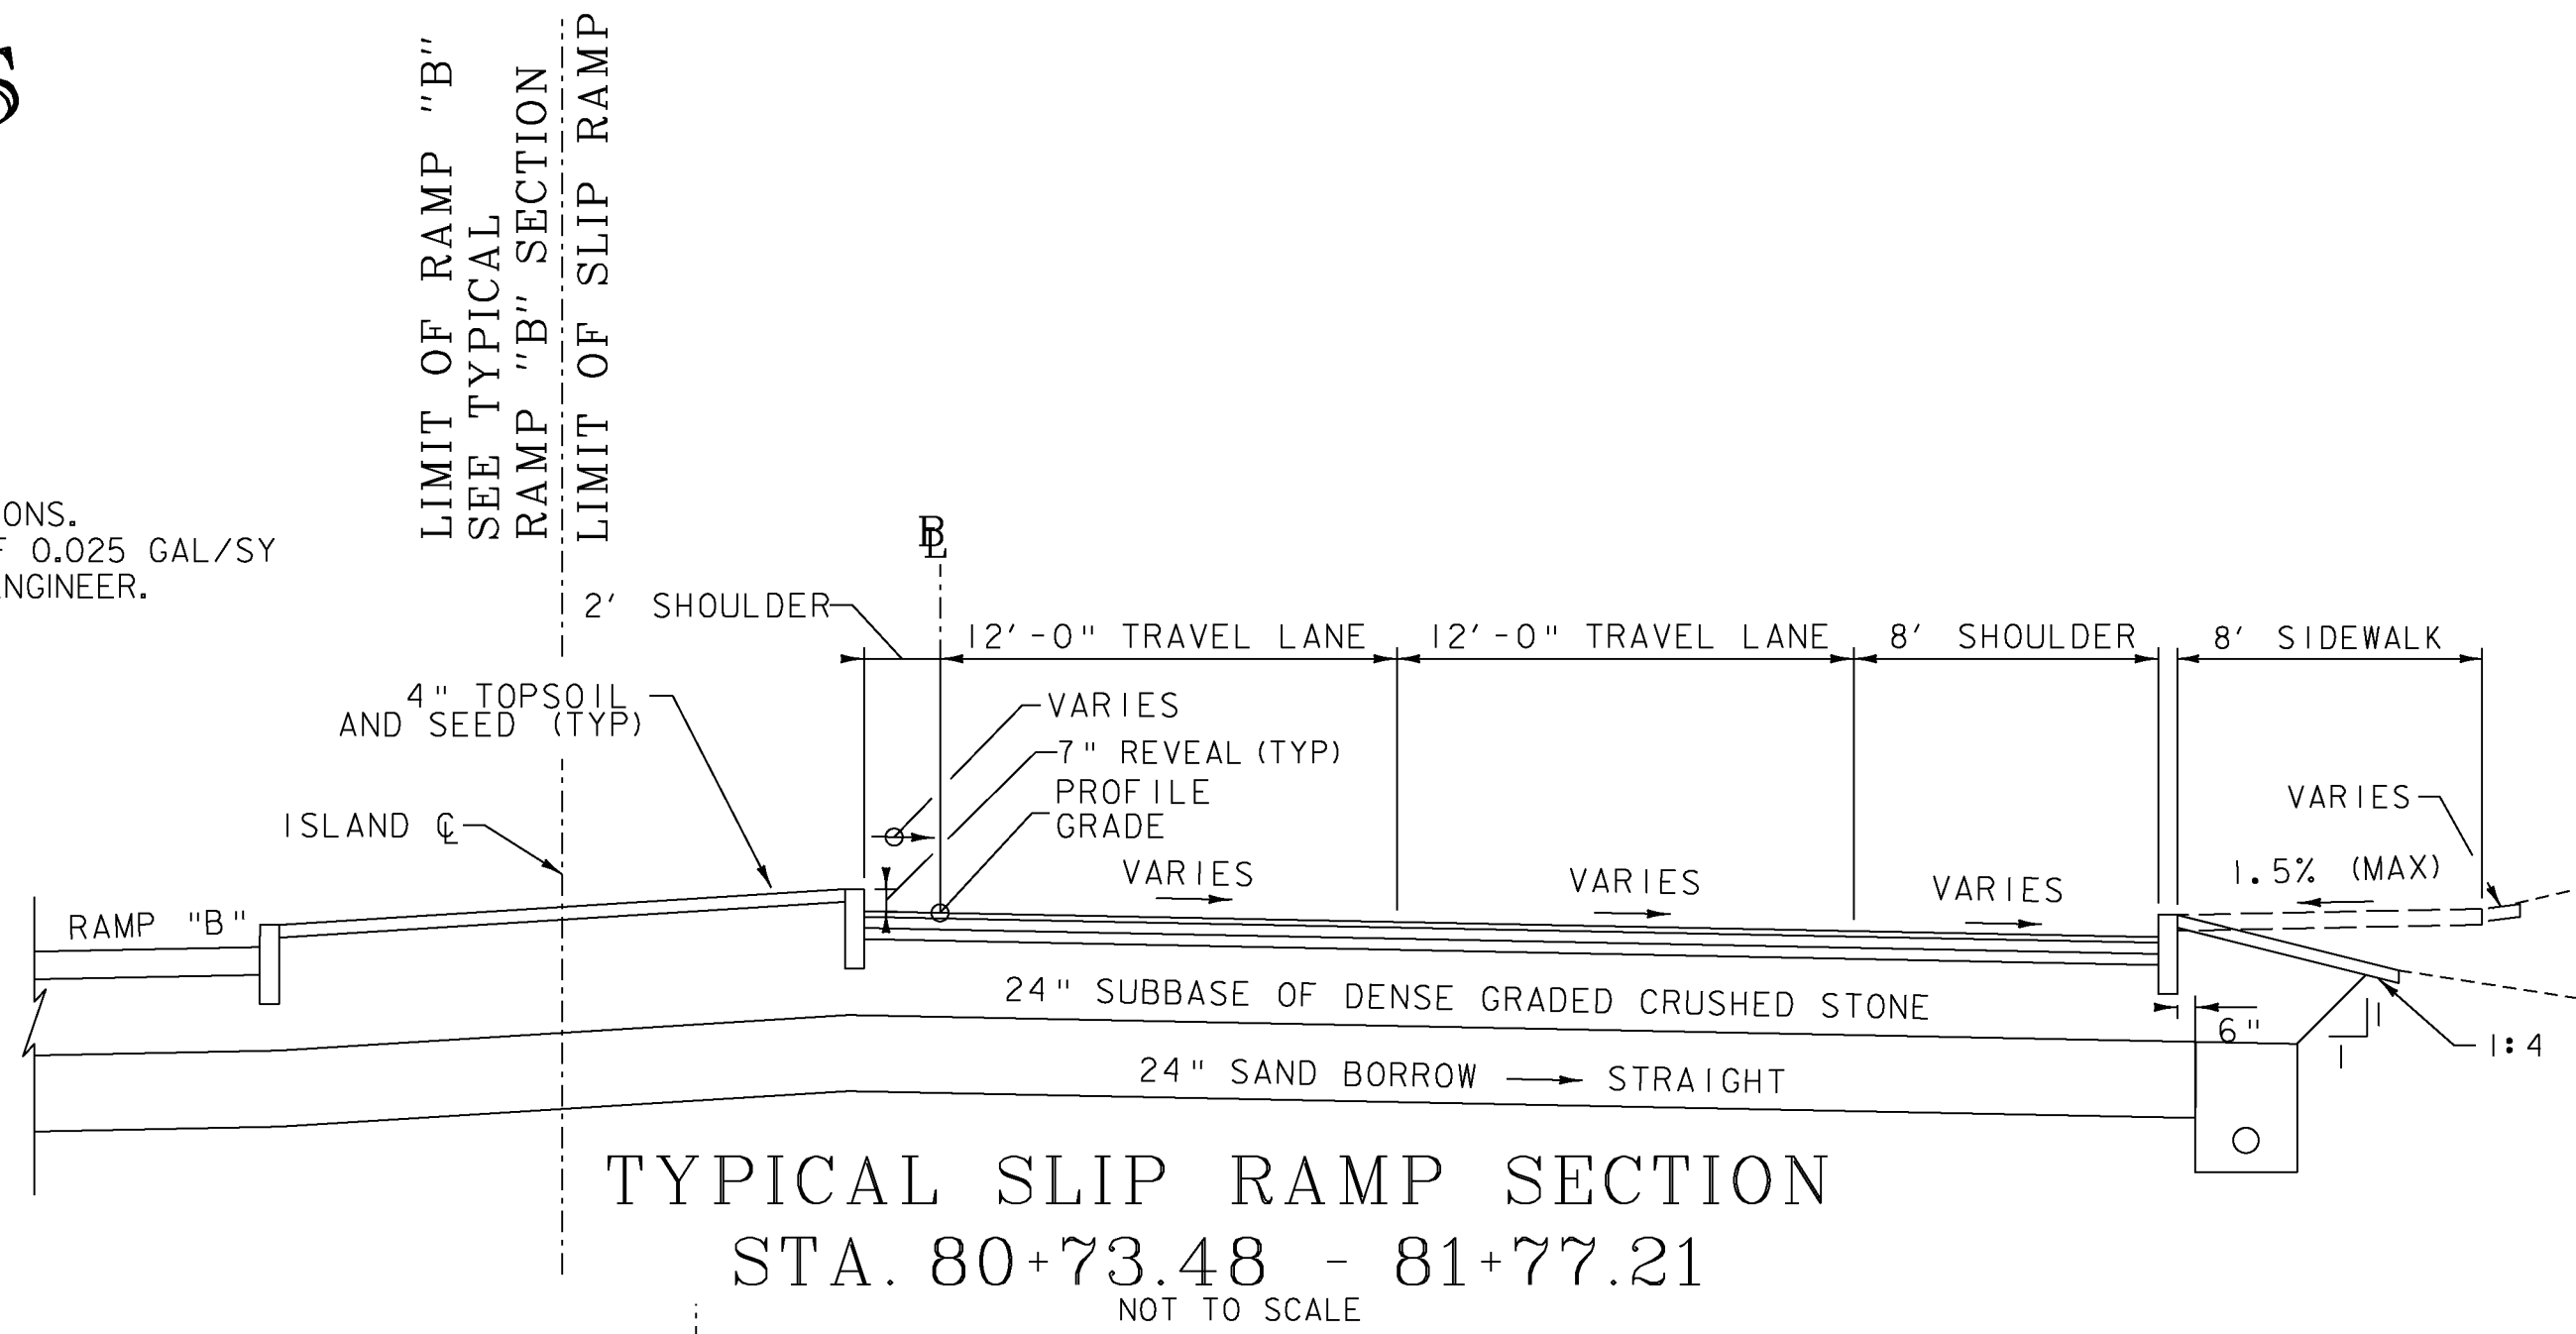

PROJECT NAME: WINOOSKI
PROJECT NUMBER: NH 089-3(65)

FILE NAME: z94a198+yp.dgn
PROJECT LEADER: KEN UPMAL
DESIGNED BY: A. ACHARYA
RAMP 'B' TYPICAL SECTIONS

PLOT DATE: 2/23/2010
DRAWN BY: A. ACHARYA
CHECKED BY: E. ATKINS
SHEET 3 OF 67