


NOTE
 * HEIGHT NOT TO EXCEED 4" WHEN CURBING IS INSTALLED ADJACENT TO GUARDRAIL (STANDARD SHAPE TO BE BURIED TO THIS DEPTH)

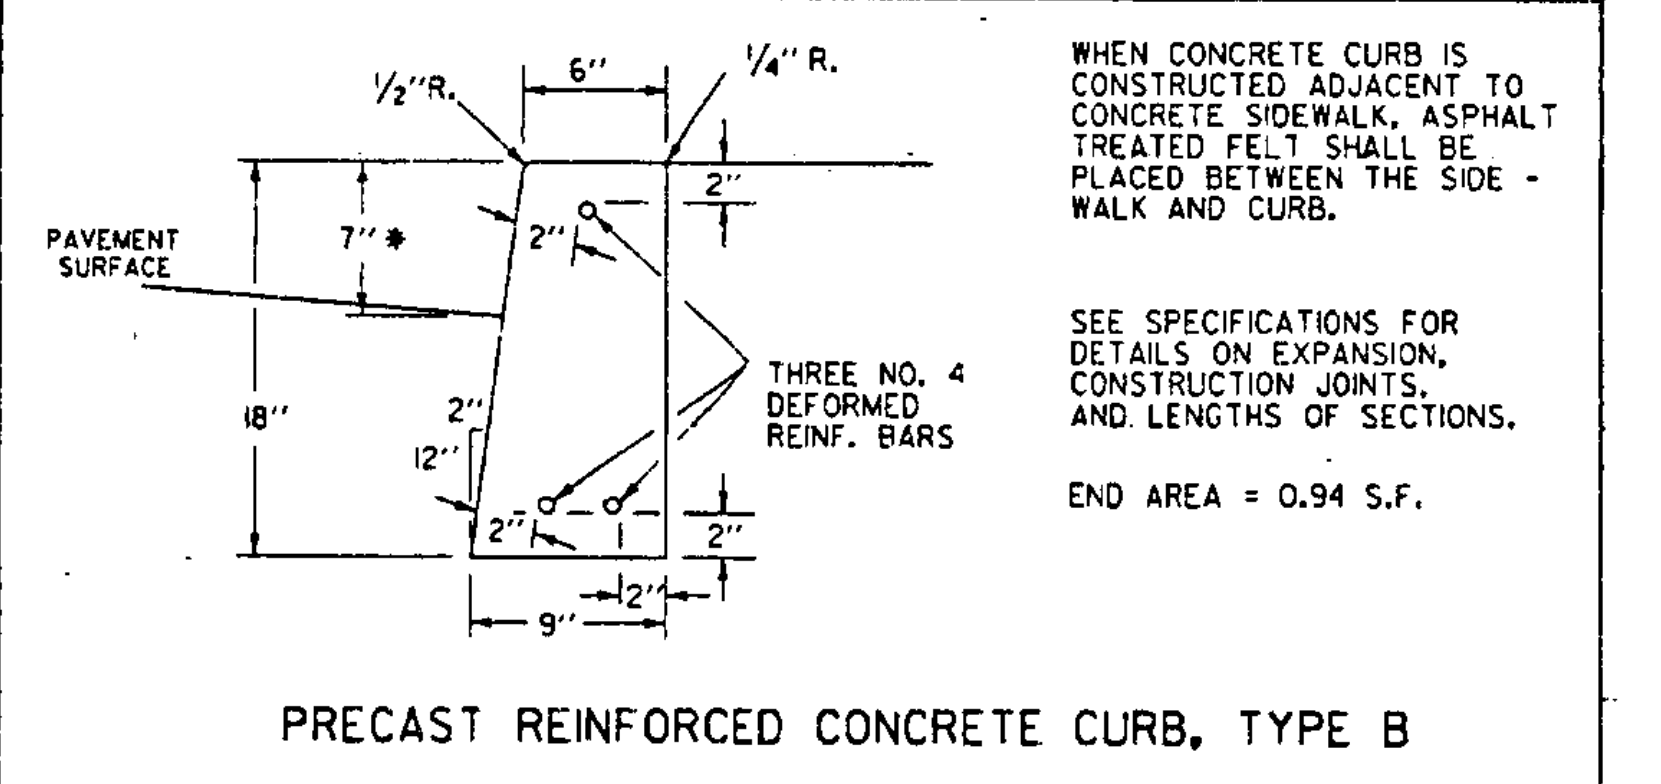

REVISIONS AND CORRECTIONS
 DEC. 8, 1971 - ORIGINAL APPROVAL DATE
 NOV 16, 1992 - CHANGED 6" CURB TO 4"
 JUNE 1, 1994 - REISSUED, WITHOUT CHANGE, UNDER NEW SIGNATURES.

APPROVED
 APPROVED FOR THIS PROJECT AND/OR DESIGN IMPLEMENTATION. FHWA FINAL APPROVAL PENDING.
 Gordon D. McArthur, PE
 DIRECTOR OF ENGINEERING
 John D. Murphy, PE
 DESIGN ENGINEER

GRANITE SLOPE EDGING
VERTICAL GRANITE CURB
PRECAST REINFORCED CONCRETE CURB
CAST IN PLACE CONCRETE CURB
TREATED TIMBER CURB

STANDARD
C-1