

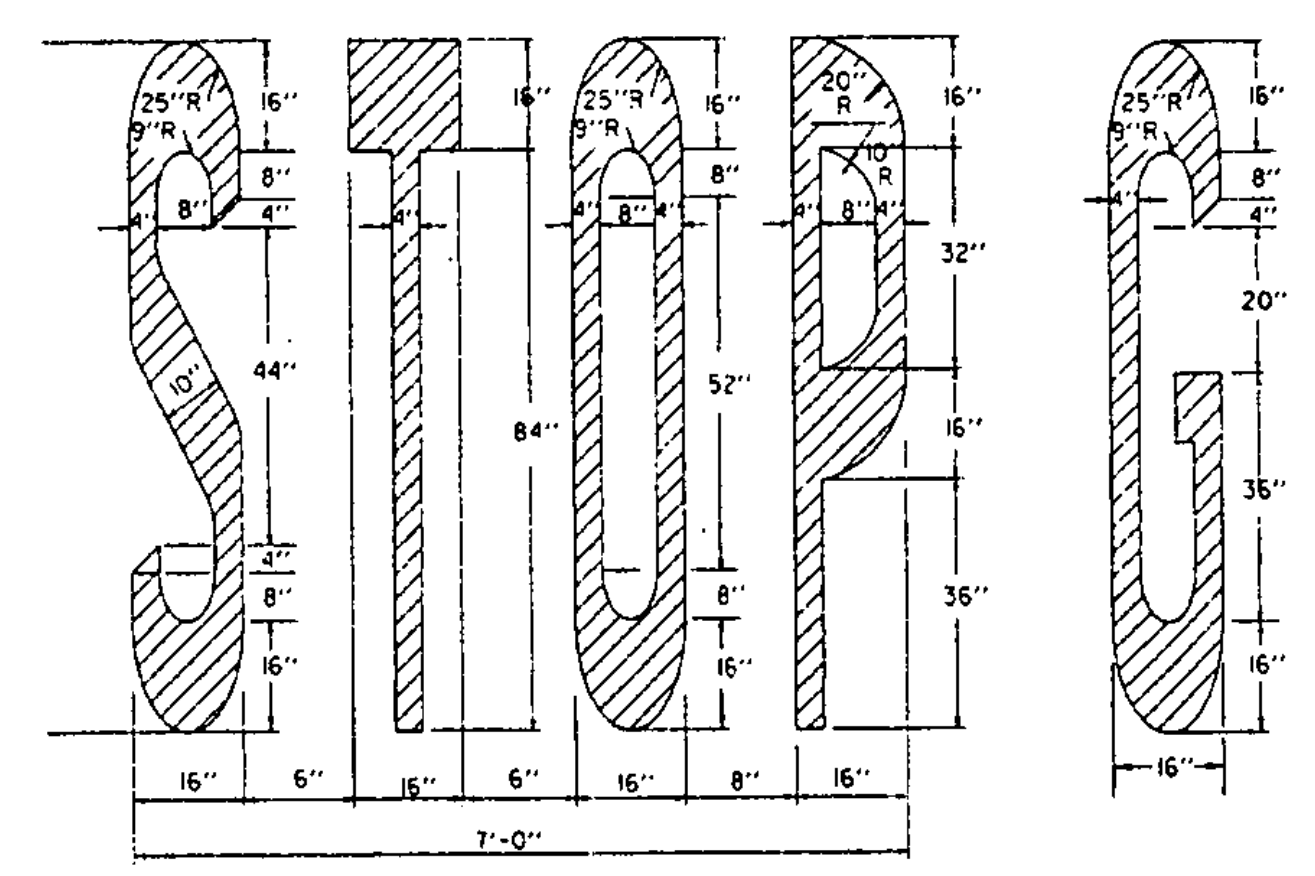
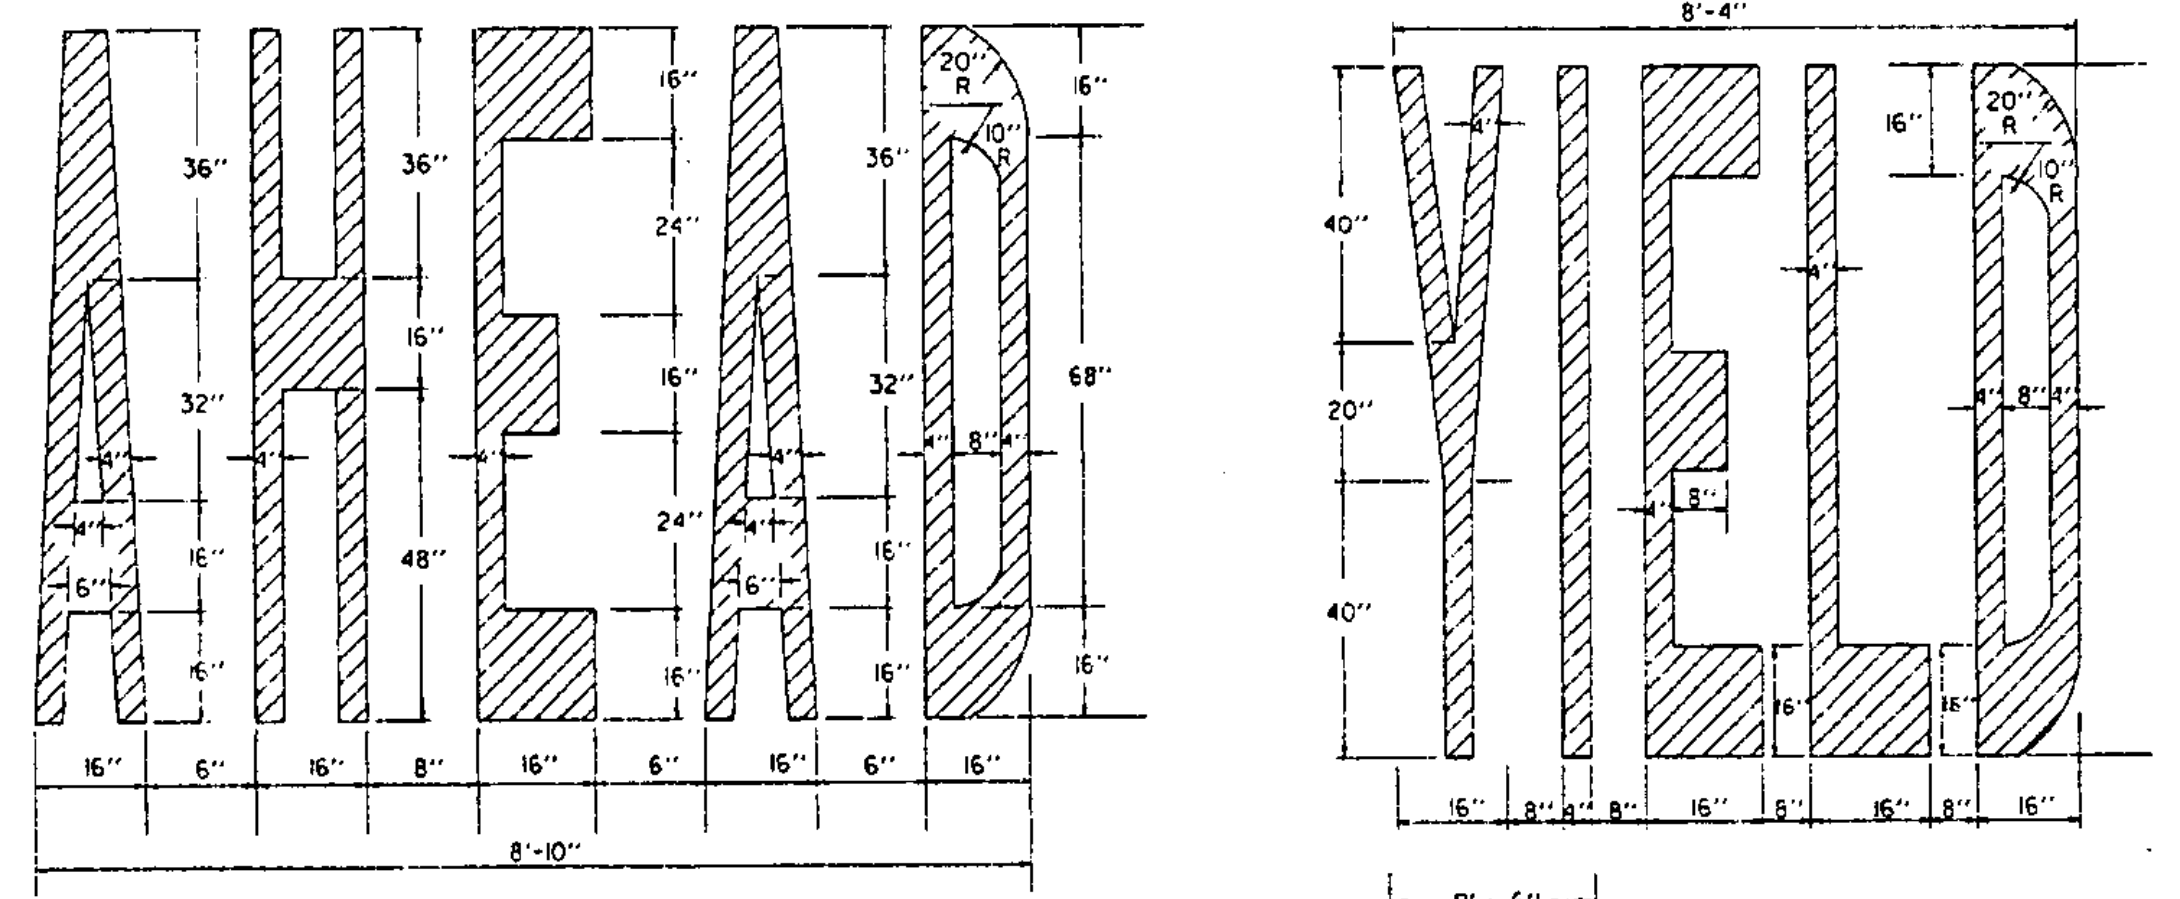



* (4\"/>

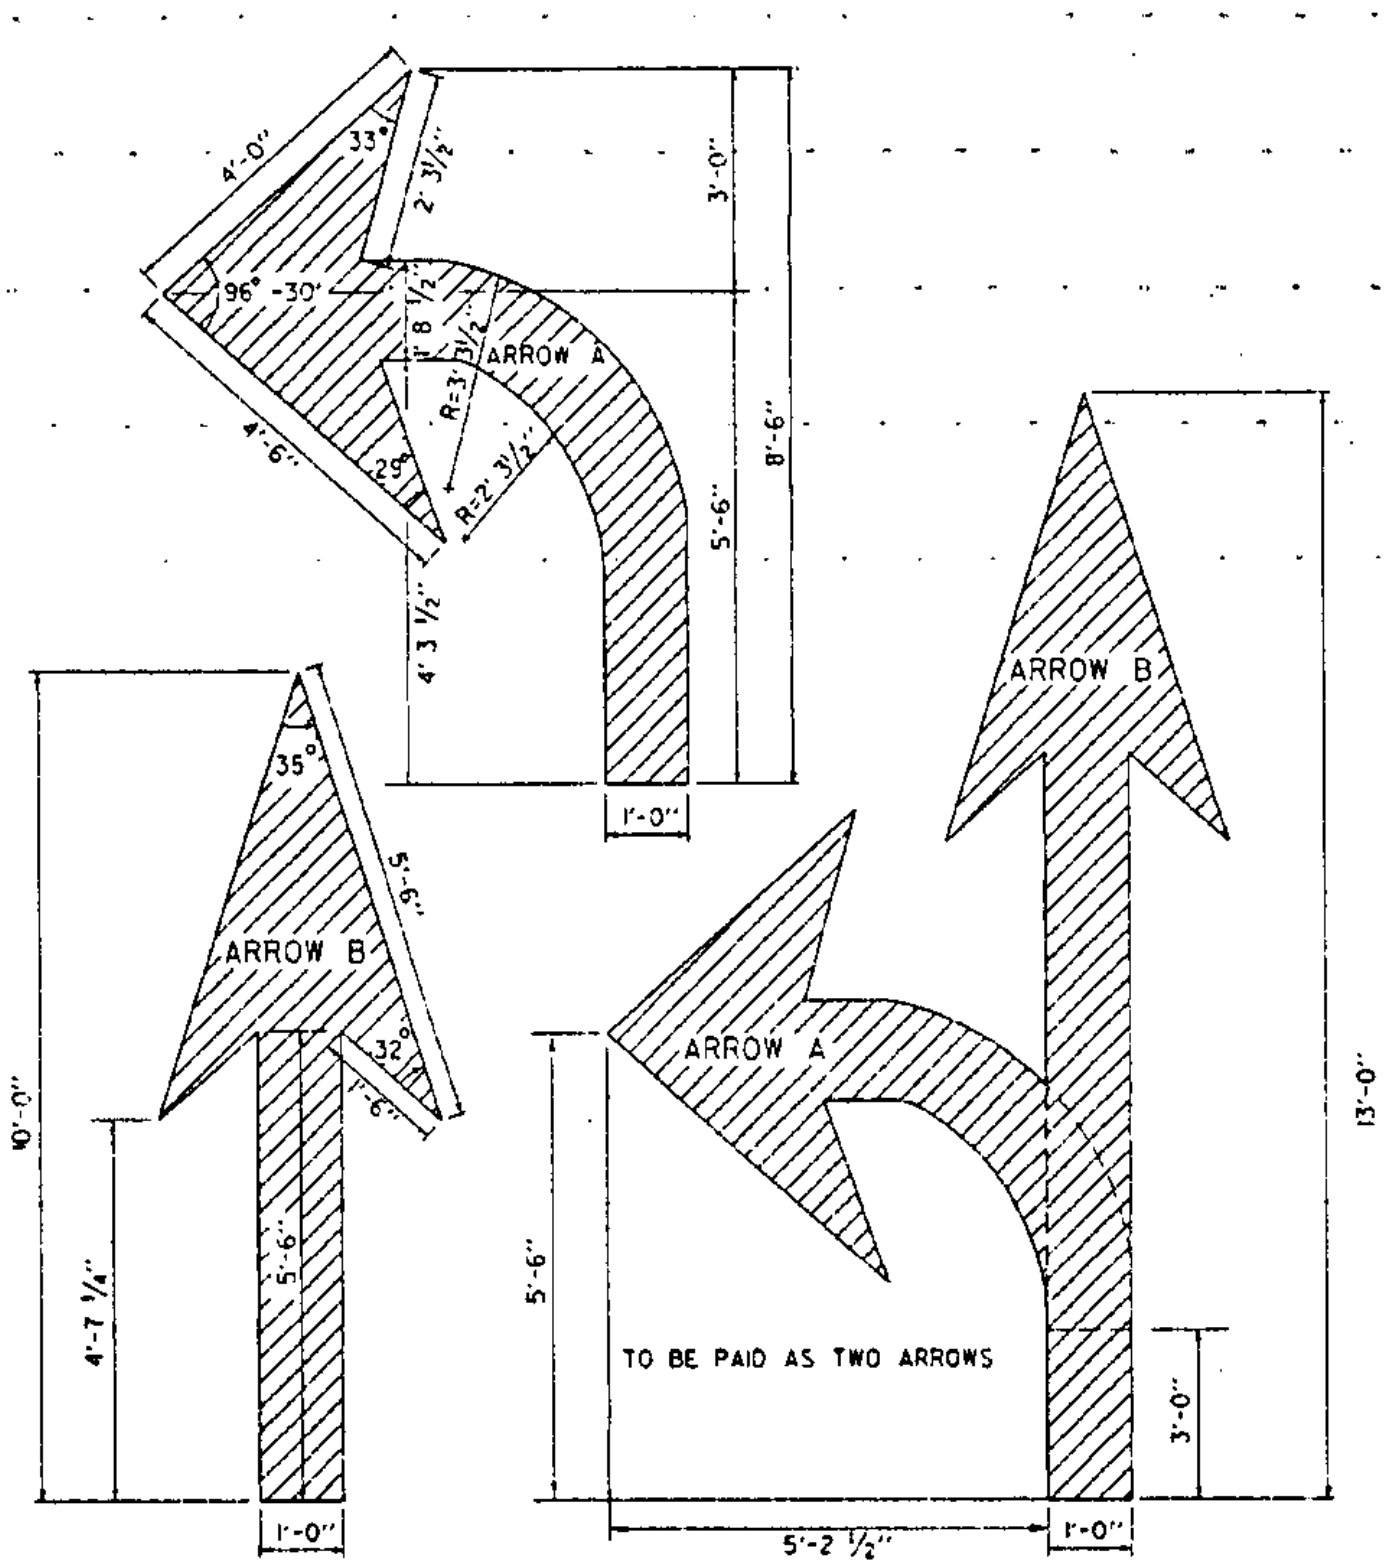


LETTER IN WORD MARKING AND CROSSWALK DETAILS

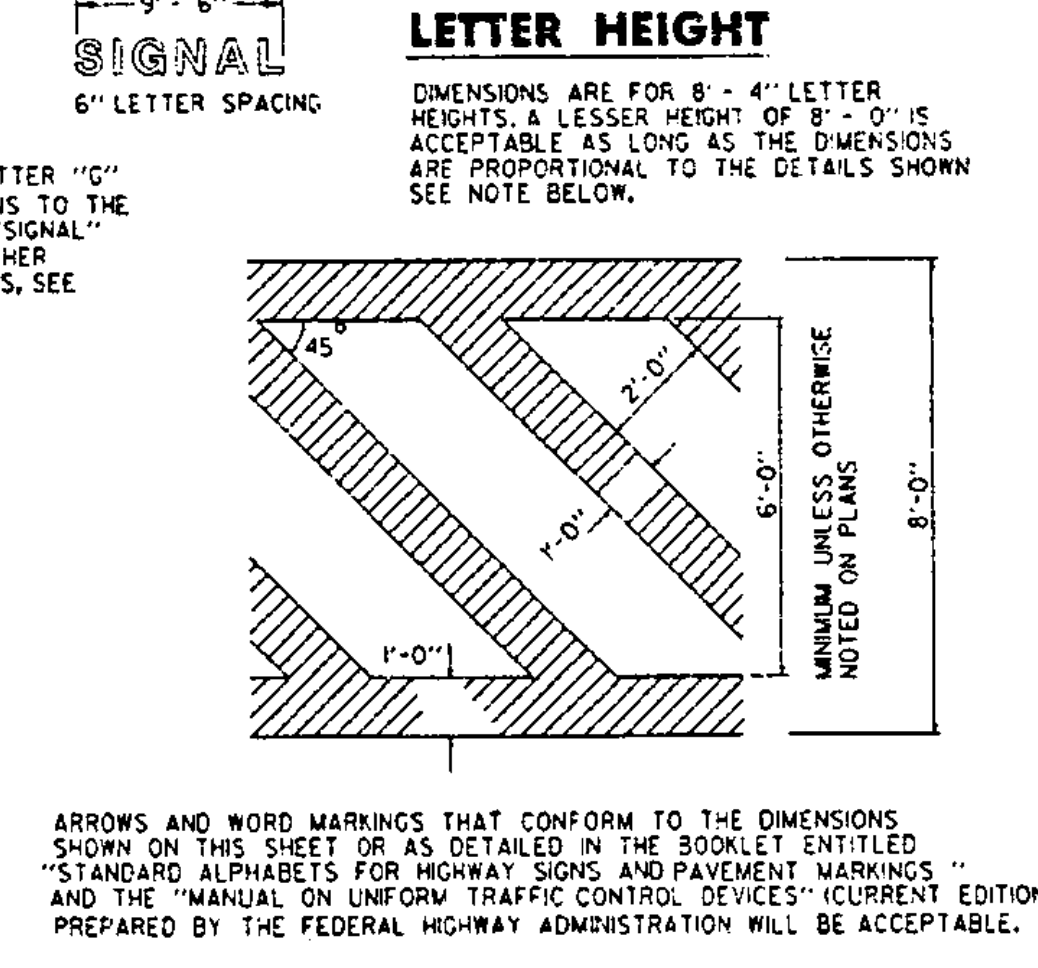


ARROW DETAILS

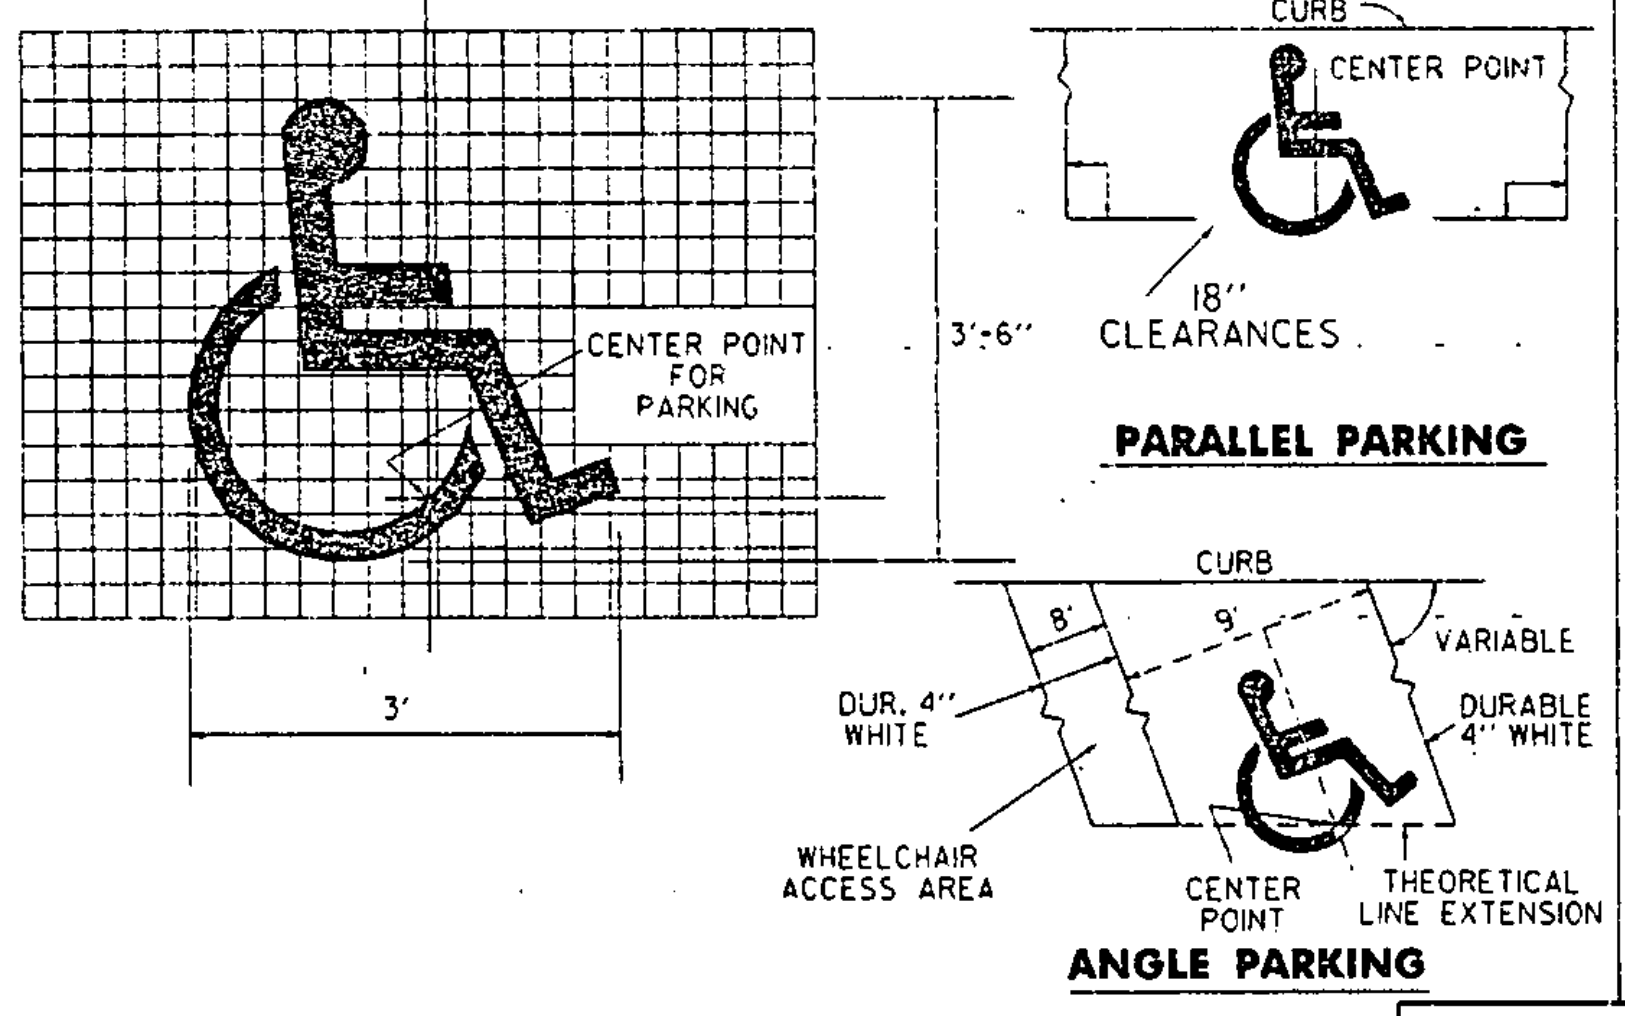

HANDICAPPED PAVEMENT MARKING DETAILS

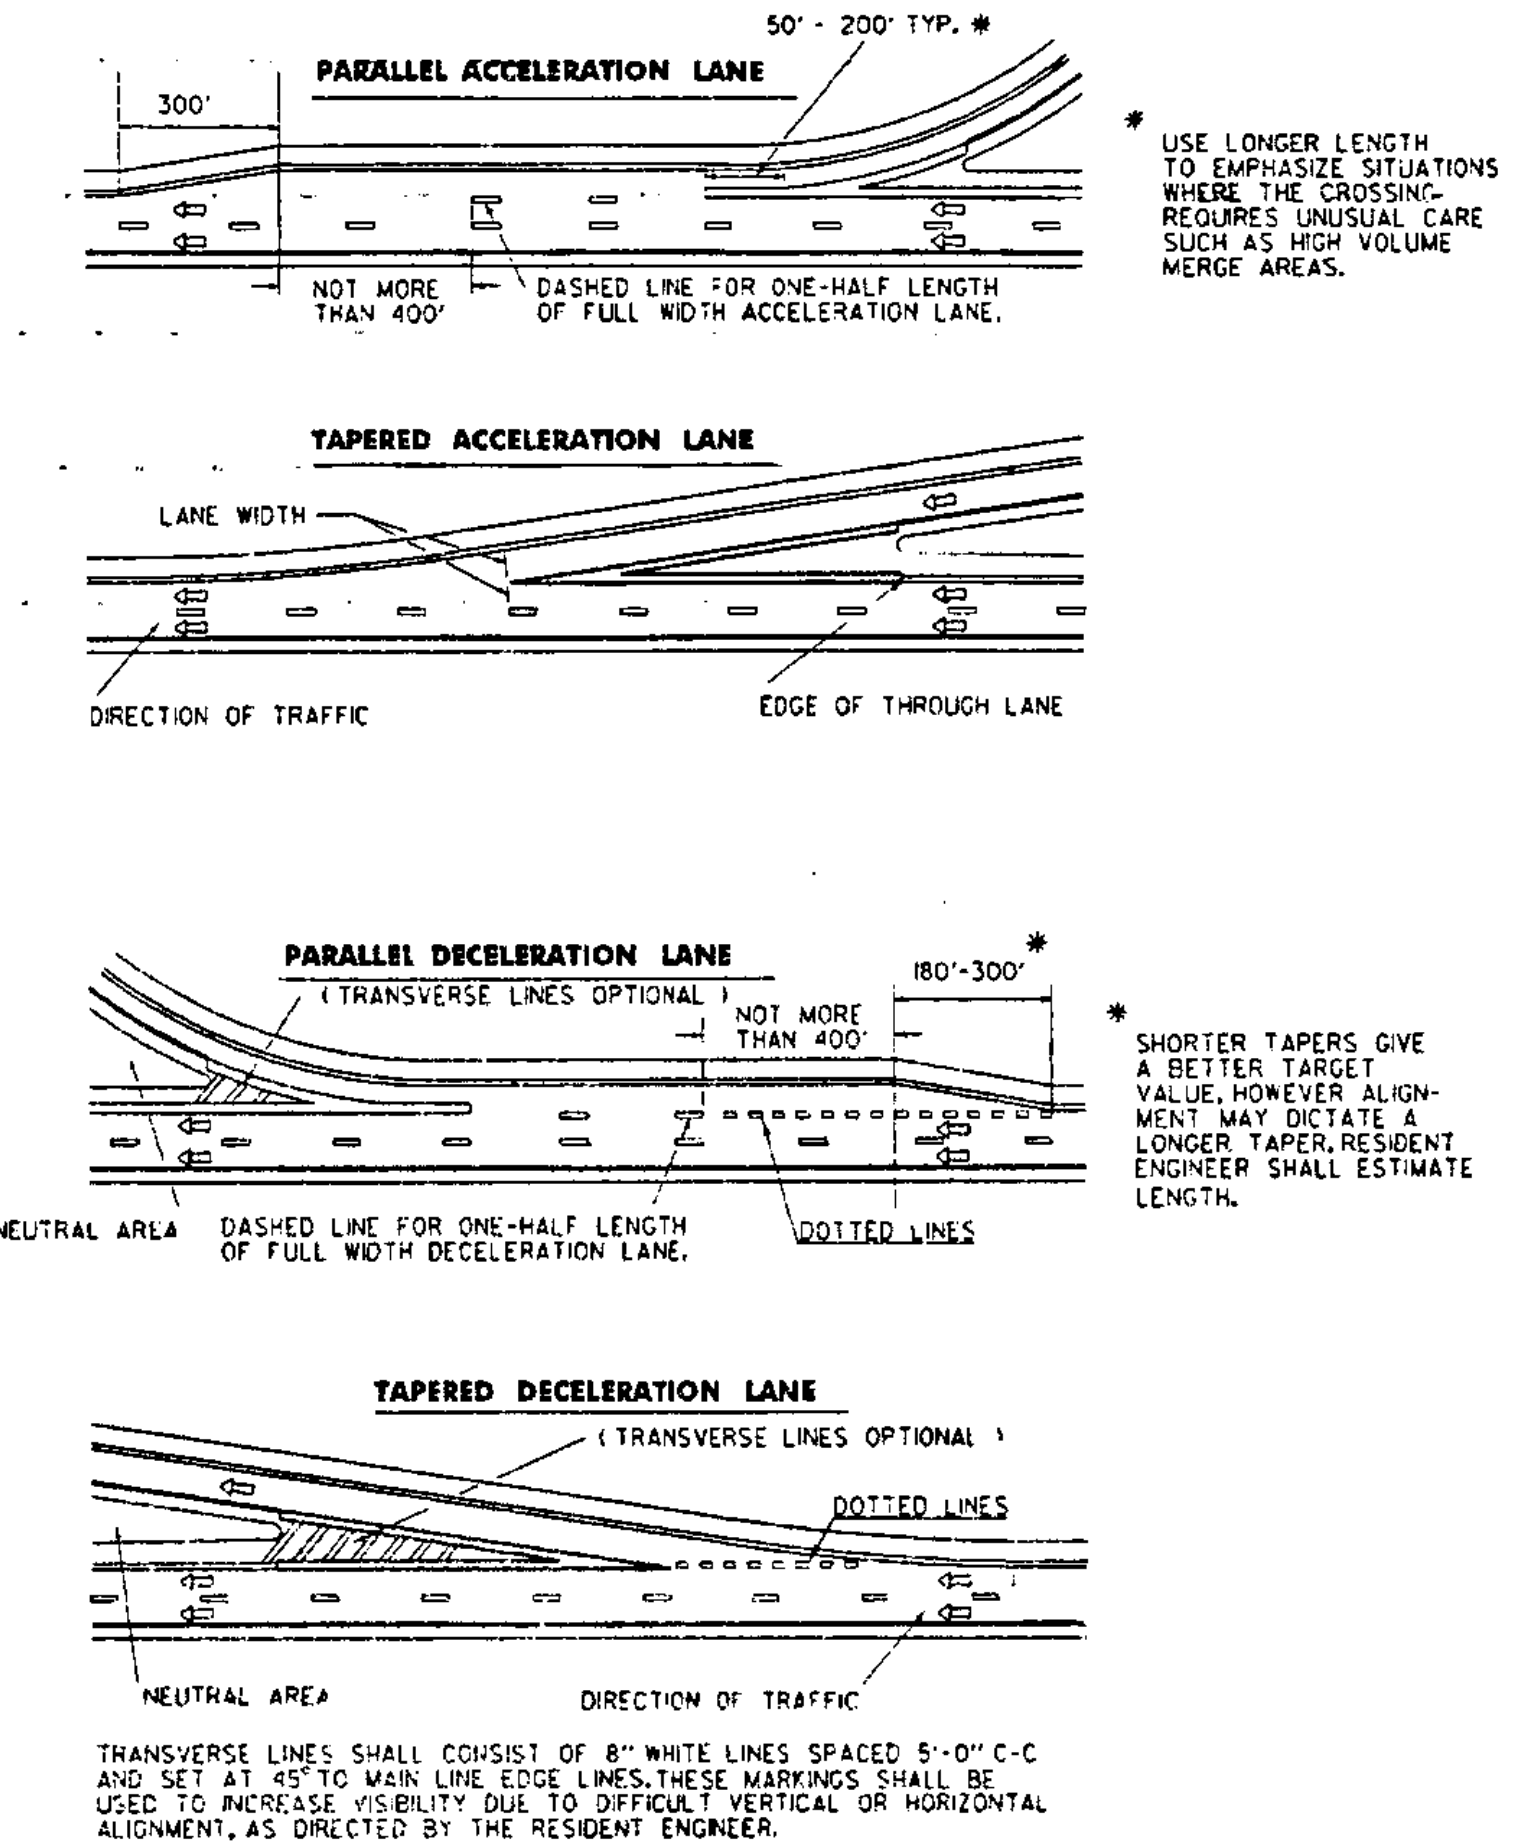

- LEGEND**
- 4\"/>
 - 4\"/>
 - 8\"/>
 - 4\"/>
 - ← DIRECTION OF TRAFFIC FLOW

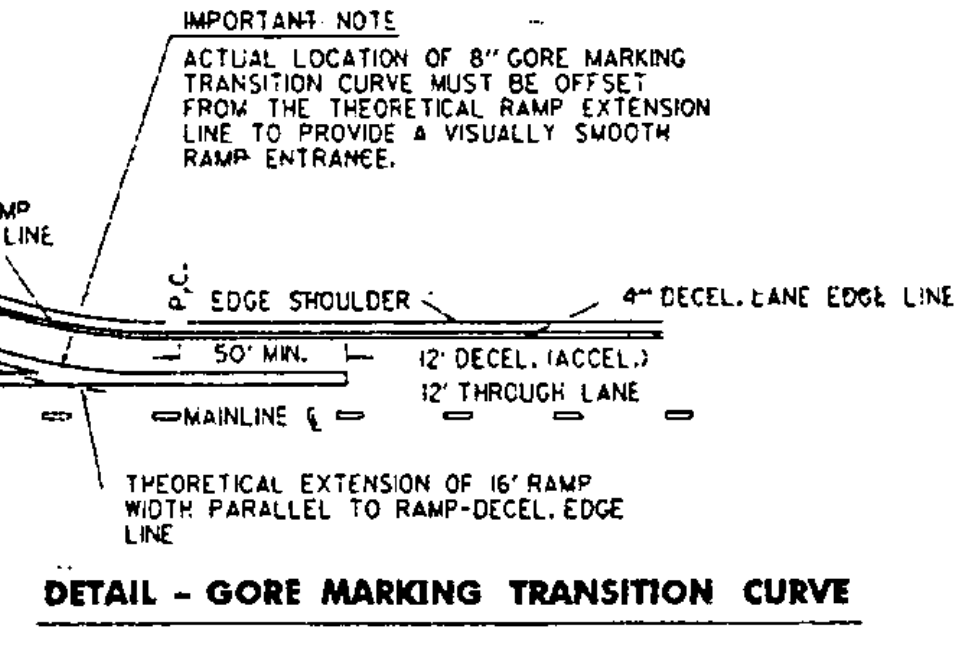

DETAIL - GORE MARKING TRANSITION CURVE

REVISIONS AND CORRECTIONS

SEPT. 10, 1987 - DATE OF ORIGINAL ISSUE
 JAN. 23, 1989 - ADDED DOTTED LINES, "SIGNAL"
 DIMENSIONS, CLARIFIED LETTER HEIGHT.
 AUG. 16, 1995 - MISC. NOTE CHANGES

APPROVED

Seamus P. McAllen
 DIRECTOR OF ENGINEERING


Joe Ross
 TRAFFIC AND SAFETY ENGINEER

APPROVED FOR THIS PROJECT
 AND/OR DESIGN IMPLEMENTATION.
 FHWA FINAL APPROVAL PENDING.

**PAVEMENT MARKING
 DETAILS**

THIS SHEET IS
 NOT TO SCALE

OTHER STDS.
 REQUIRED

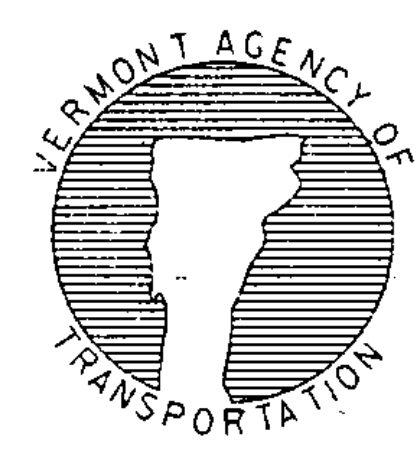

**STANDARD
 E-191**

/traf/std/stdel9l.dgn/stdel9l1