

STATE OF VERMONT
 AGENCY OF TRANSPORTATION




PROPOSED IMPROVEMENT
 COUNTIES OF WASHINGTON, ORANGE
 TOWNS OF NORTHFIELD, BERLIN & WILLIAMSTOWN

INDEX OF SHEETS
 SEE SHEET 2

CONTRACT PLANS
 THESE PLANS DO NOT REFLECT
 CHANGES MADE ON THE PROJECT.



WILLIAMSTOWN STP 9454
 NORTHFIELD-BERLIN STP 9467

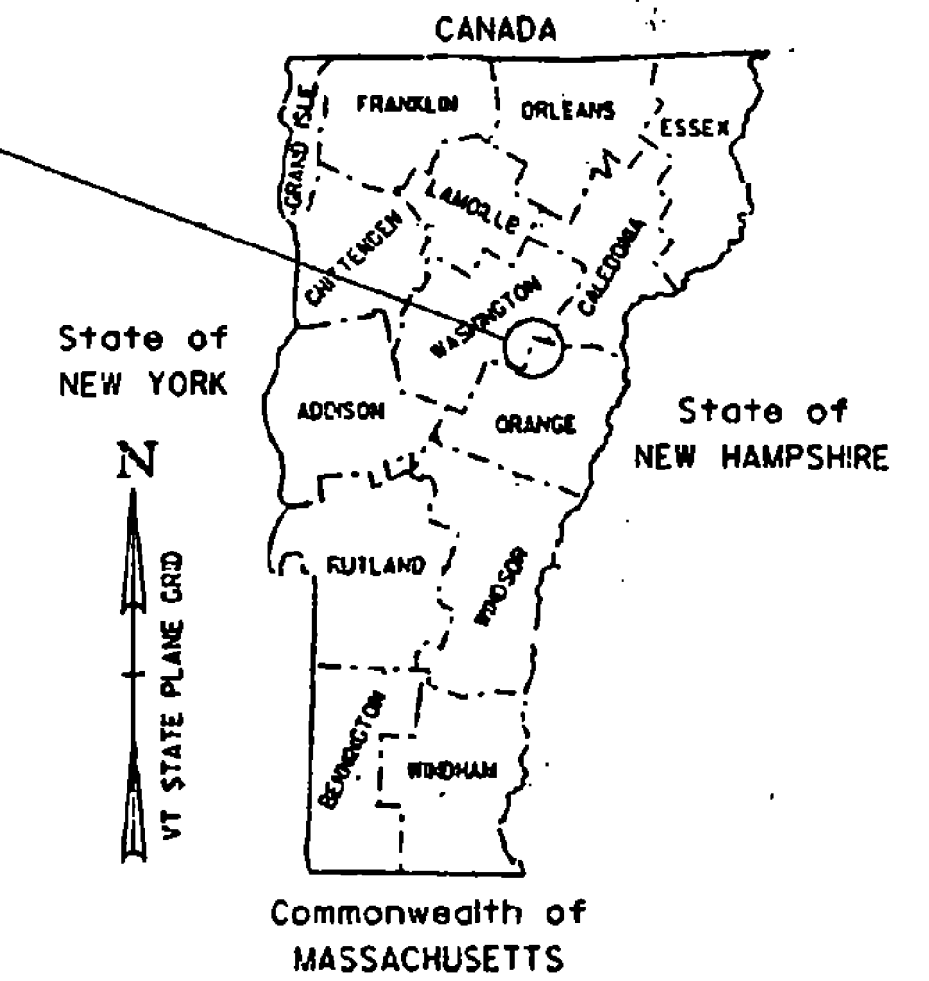

WILLIAMSTOWN
 STP SIGN 9454
 VT. ROUTE 14
 SEE SHEET 4

NORTHFIELD-BERLIN
 STP SIGN 9467
 VT. ROUTE 12
 SEE SHEET 19

Date JAN 16 1997
W.S. Safety Marking Corp
President
Secretary of Transportation's Signature

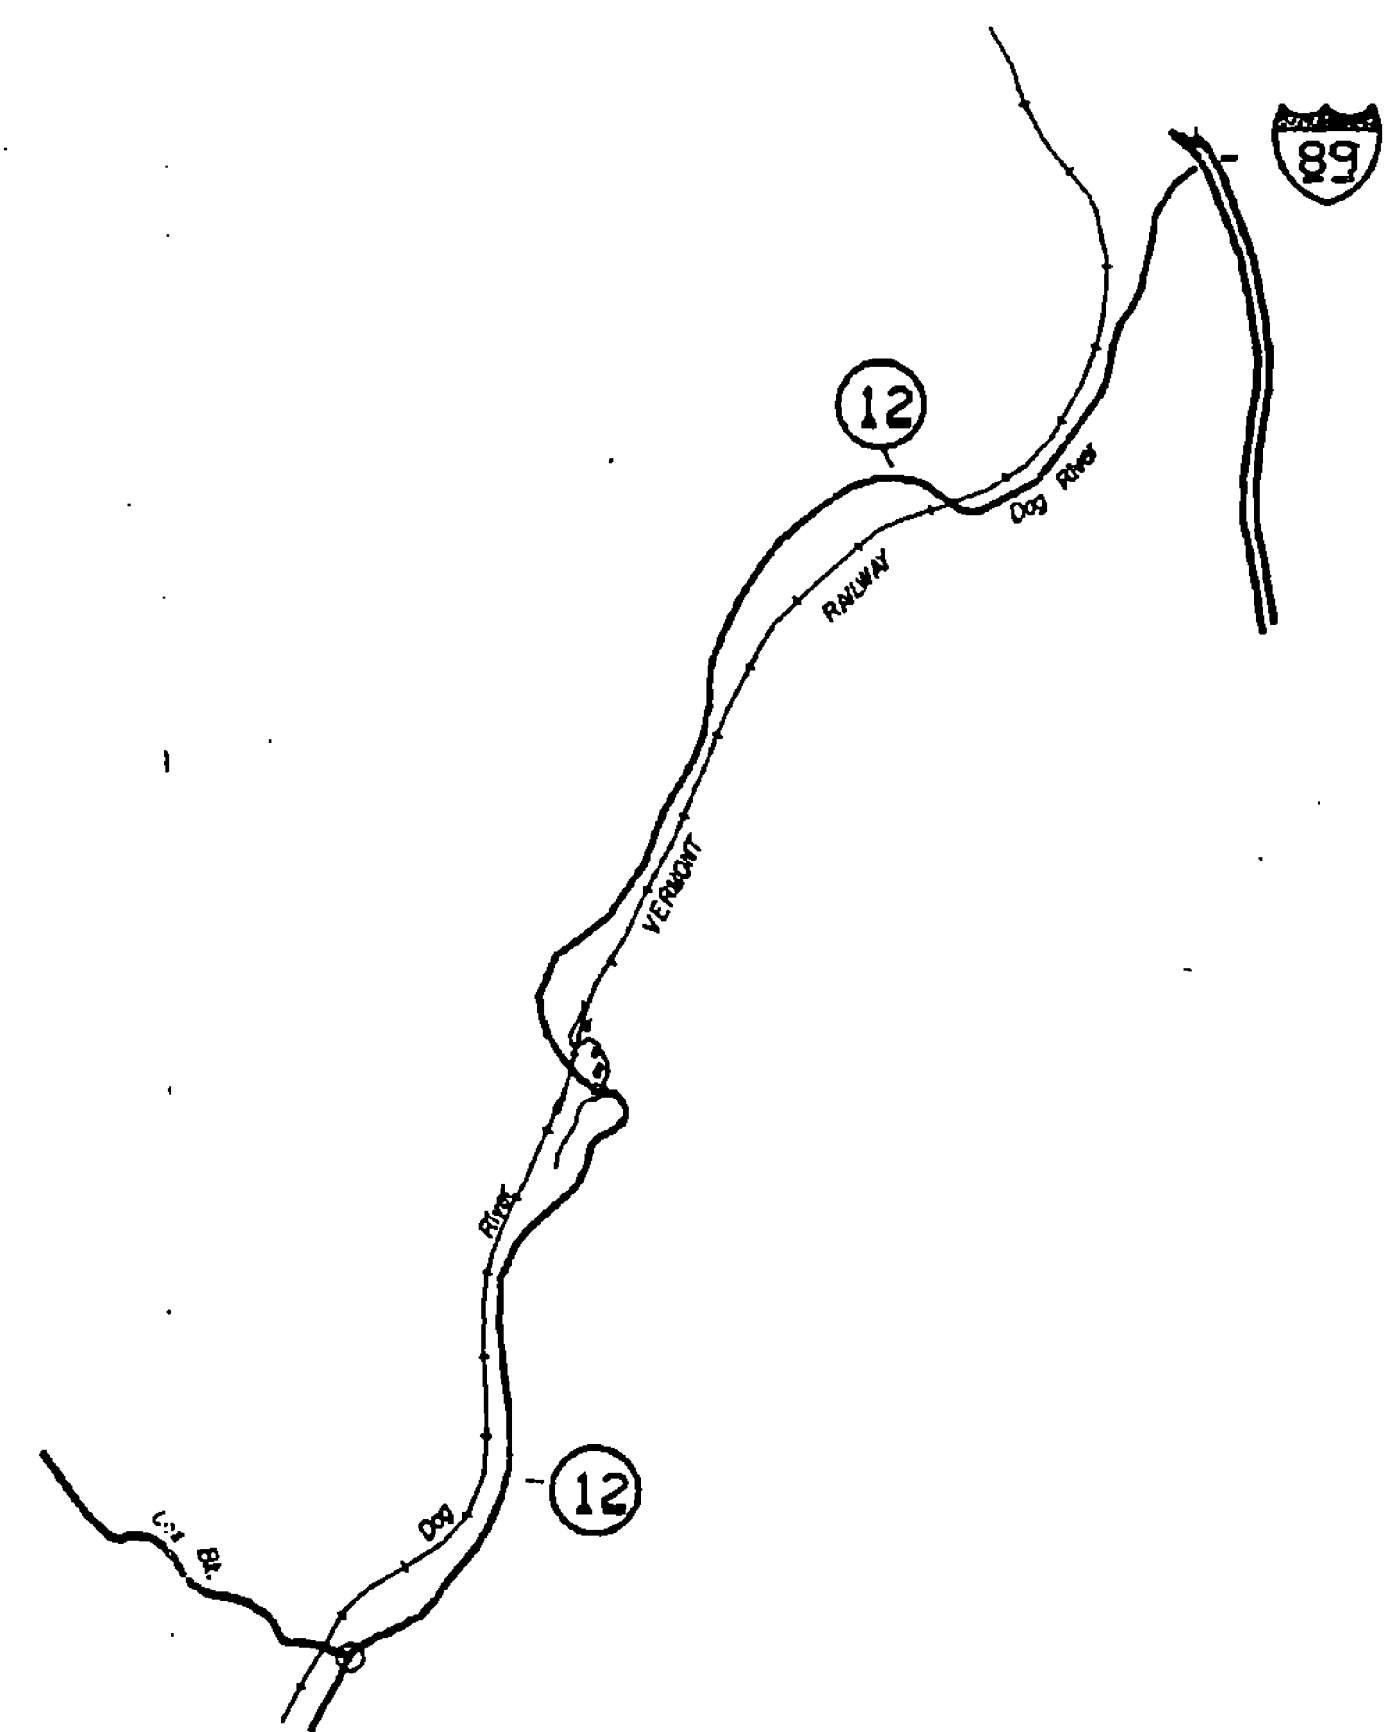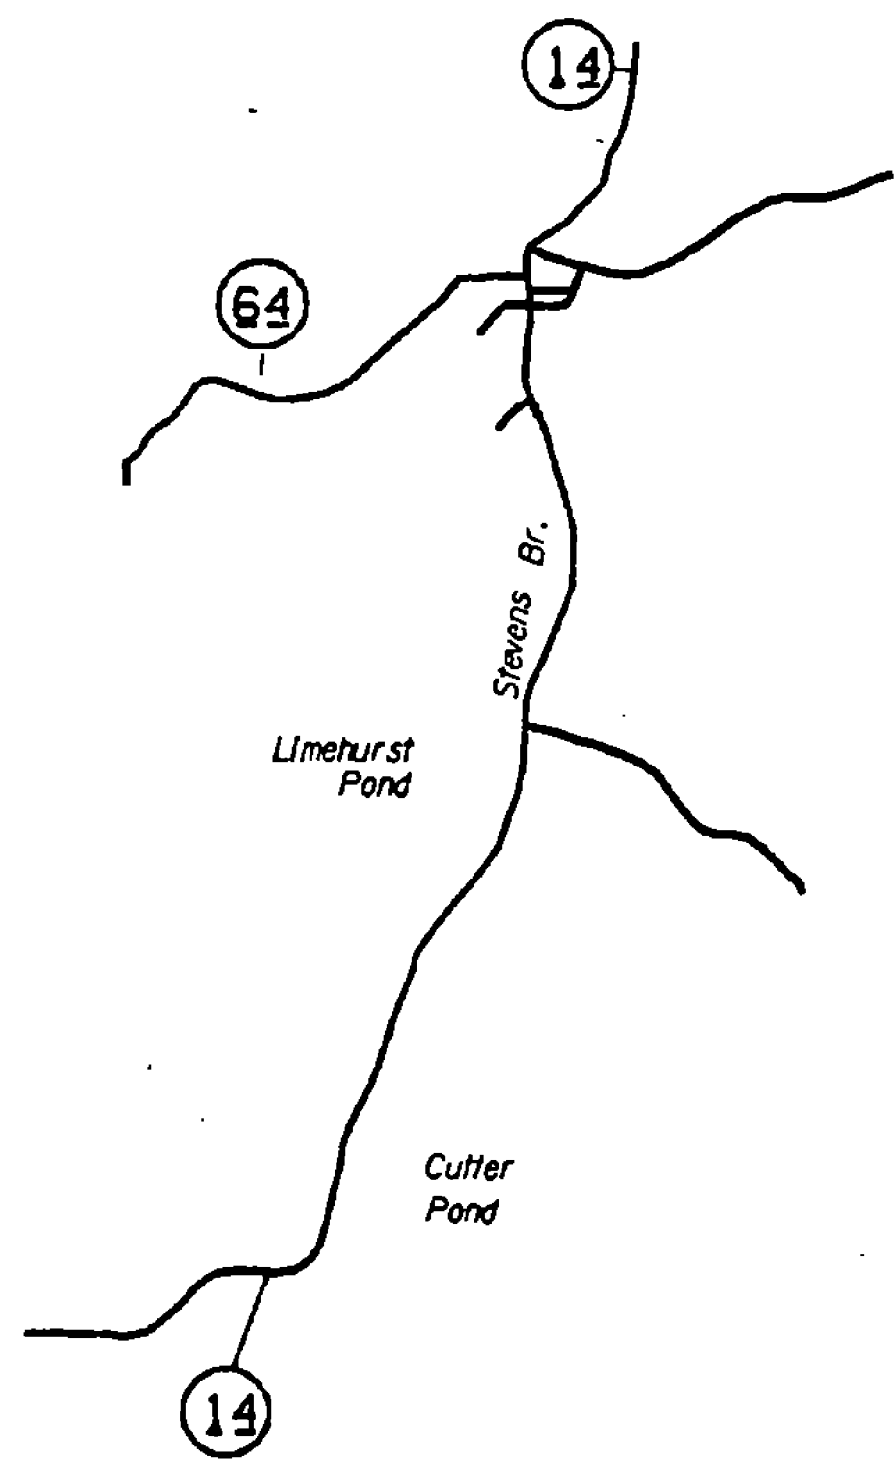

Date _____

 Signature _____

 Secretary of Transportation's Signature _____

CONVENTIONAL SIGNS

COUNTY LINE	---
TOWN LINE	- - - -
LIMITS OF ACCESS	○—○
POINT OF ACCESS	X
FENCE LINE	-x-x-
STONE WALL	○○○○○○○○
TRAVELED WAY	- - - -
GUARD RAIL	○—○—○—○
RAILROAD	
SURVEY LINE	—+—+—+—+—
CULVERT	—+—+—+—+—
POWER POLE	⊕
TELEPHONE POLE	⊕
TREES	⊗ *
CONTROL OF ACCESS	///
PROPERTY LINE	—+—+—+—+—
R.O.W. TAKING LINE	SR
SLOPE RIGHTS	○—△
TOP OF CUT	△—△
TOE OF SLOPE	○—○

DATUM

VERTICAL	_____
HORIZONTAL	_____

THESE PLANS ARE SUBJECT TO SUCH ENGINEERING CHANGES AS MAY BE REQUIRED BY THE FEDERAL HIGHWAY ADMINISTRATION OR THE DIRECTOR OF CONSTRUCTION AND MAINTENANCE.
 CONSTRUCTION IS TO BE CARRIED ON IN ACCORDANCE WITH THESE PLANS AND THE STANDARD SPECIFICATIONS FOR CONSTRUCTION DATED 1990, AS APPROVED BY THE FEDERAL HIGHWAY ADMINISTRATION ON MARCH 15, 1990 FOR USE ON THIS PROJECT, INCLUDING ALL SUBSEQUENT REVISIONS AND SUCH REVISED SPECIFICATIONS AND SPECIAL PROVISIONS AS ARE INCORPORATED IN THESE PLANS.
 /pave/94k012/pk012.dgn pk012ct.i

25-JUL-1996

APPROVED Frank DeMaestri DATE 7/25/96
 DIRECTOR OF CONSTRUCTION AND MAINTENANCE

DEPARTMENT OF TRANSPORTATION
 FEDERAL HIGHWAY ADMINISTRATION

APPROVED _____ DATE _____
 DIVISION ADMINISTRATOR

PROJECT DISTRICT 6 STPG SIGN 604

SHEET 1 OF 57 SHEETS