


CONSTRUCTION APPROACH SIGNING

SEE STD. E-100 FOR SIGN PLACEMENT

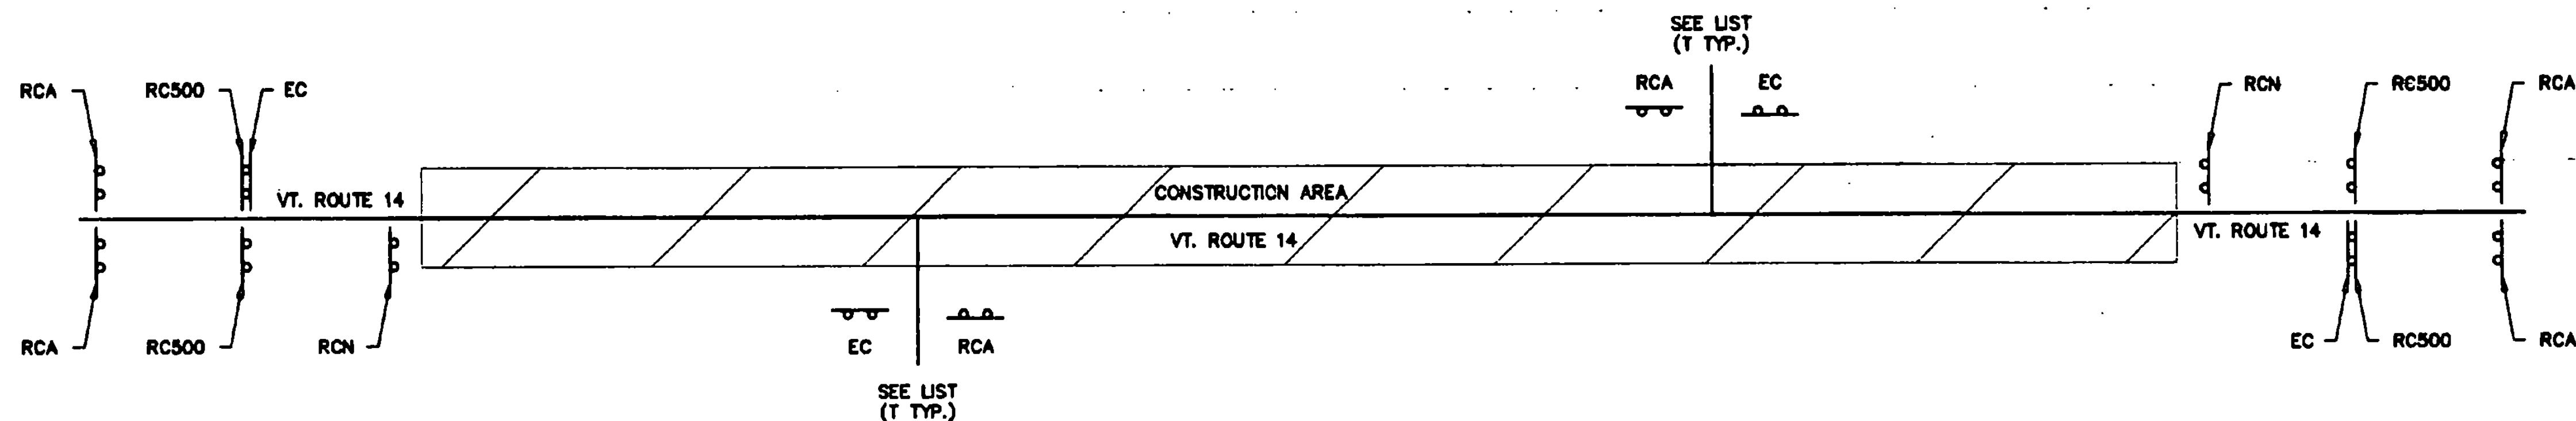

LIST OF TOWN ROADS/HIGHWAYS FOR CONSTRUCTION SIGNS

TOWN HIGHWAY NUMBER	ROAD CONST. AHEAD	END CONST.	OTHER
T-93	1	1	
T-54	1	1	
TH-3	1	1	
T-40	1	1	
T-39	1	1	
T-73	1	1	
T-72	1	1	
T-71	1	1	
VT. 64	1	1	
TH-1	1	1	
T-24	1	1	
TOTAL	11	11	

- RCA = ROAD CONSTRUCTION AHEAD
- RC500 = ROAD CONSTRUCTION 500'
- EC = END CONSTRUCTION
- RCN = ROAD CONSTRUCTION NEXT 3.25 MILES
- SRCA = SIDE ROAD CONSTRUCTION AHEAD
- SRCS500 = SIDE ROAD CONSTRUCTION 500'
- T = TOWN ROAD
- TH = TOWN HIGHWAY

DATUM
 VERTICAL N/A
 HORIZONTAL N/A

CONSTRUCTION APPROACH SIGNING

SURVEYED BY SJB/JHF DATE N/A
 DRAWN BY JHF DATE 12/93
 SQUAD LEADER SJB
 DESIGN FILE NO. _____
 IPARM FILE _____ DATE PLOTTED _____
 PROJ. NAME WILLIAMSTOWN
 PROJ. NO. STP SIGN 9454
 SHEET 15 OF 15 SHEETS

NOT TO SCALE

SEE STD. E-100 FOR SIGN PLACEMENT