


**EXISTING JOINT AT  
FIXED AND EXPANSION ENDS**

SCALE: 1" = 1'-0"

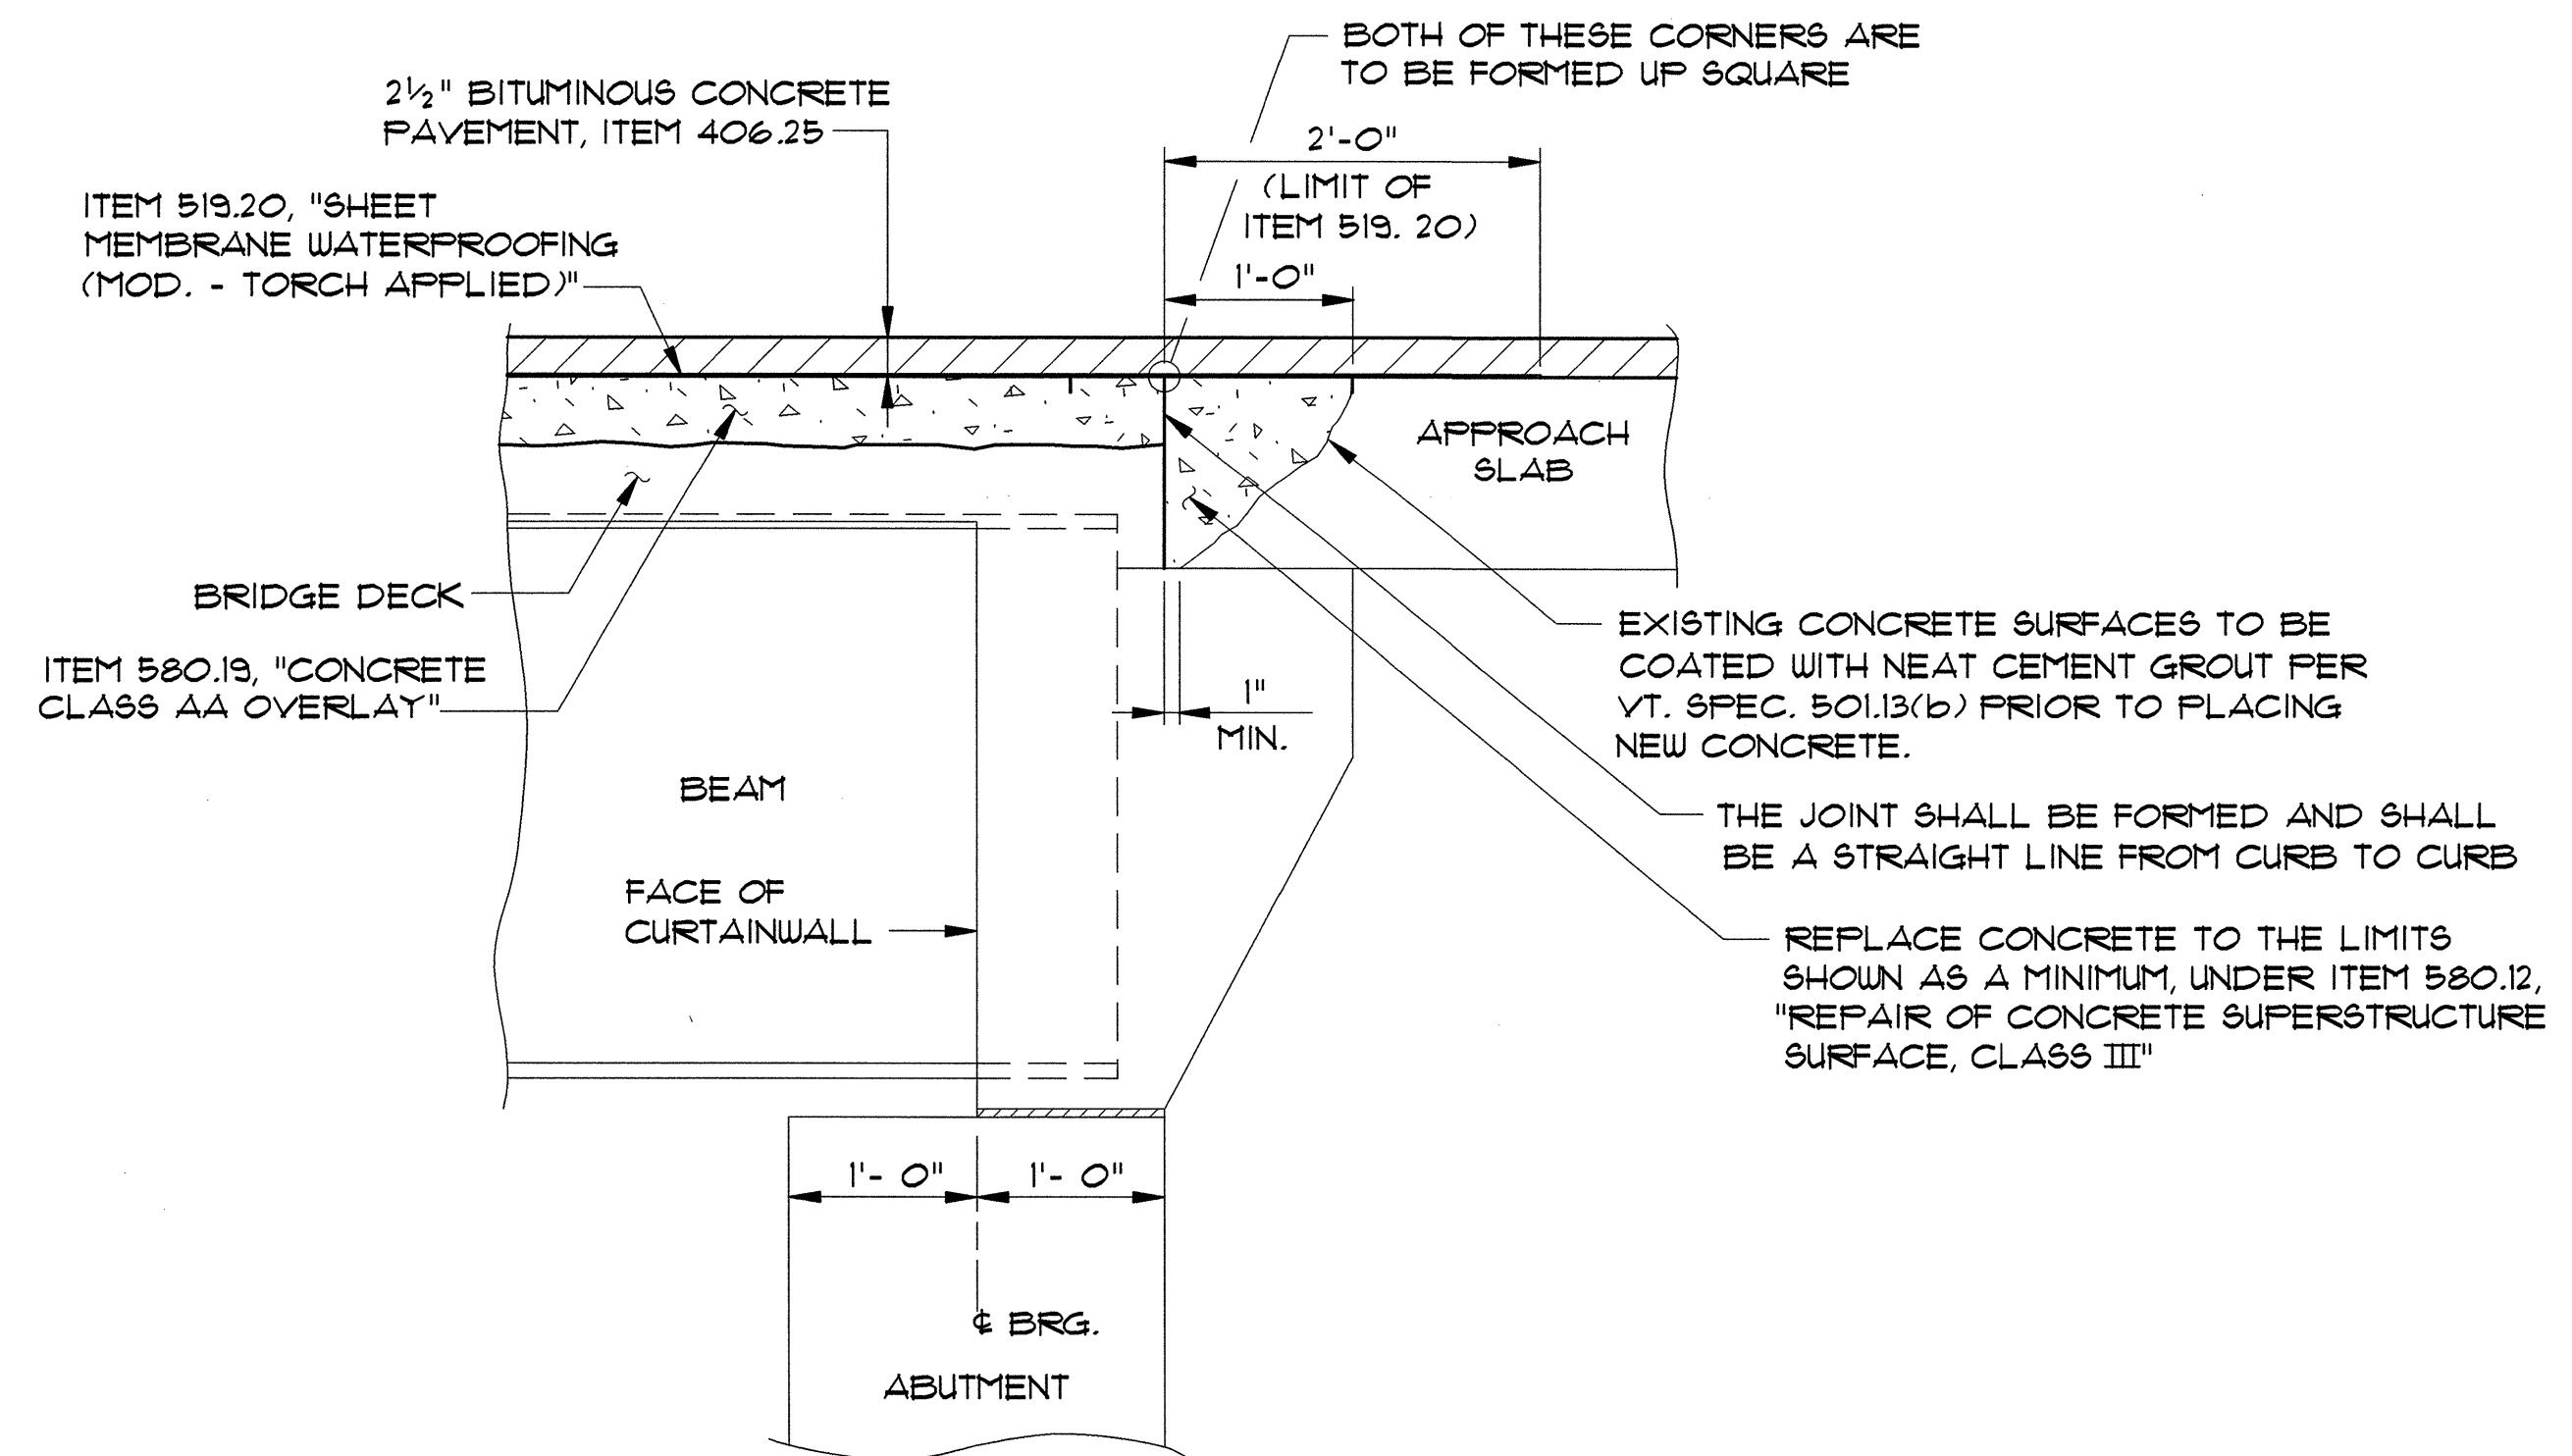

**REPAIR DETAILS FOR JOINT AT FIXED END**

SCALE: 1" = 1'-0"

**STATE OF VERMONT  
AGENCY OF TRANSPORTATION**

Town Of	SOUTH BURLINGTON	Bridge No.	68
Highway No.	U.S. 2	Log Sta.	
		Surv. Sta.	

U.S. 2 OVER I-89

**ABUTMENT JOINT REPAIR DETAILS**

Designed By	T.S. BRYANT	Drawn By	B.J. MASSE
Checked By	A. SETAS	Bridge Design Supervisor	C.D. BAKER
Date	1/00	Date	1/00

PROJECT	SOUTH BURLINGTON	PROJECT NO.	IM DECK (36)
---------	------------------	-------------	--------------

VANASSE HANGEN BRUSTLIN, INC.

VHB Cad Drawing No.	50929JRD	Date	1/00
Bridge Sheet No.		Sheet	13 of 75