


ABUT. 1 ELEVATION

SCALE: 1/4"=1'-0"

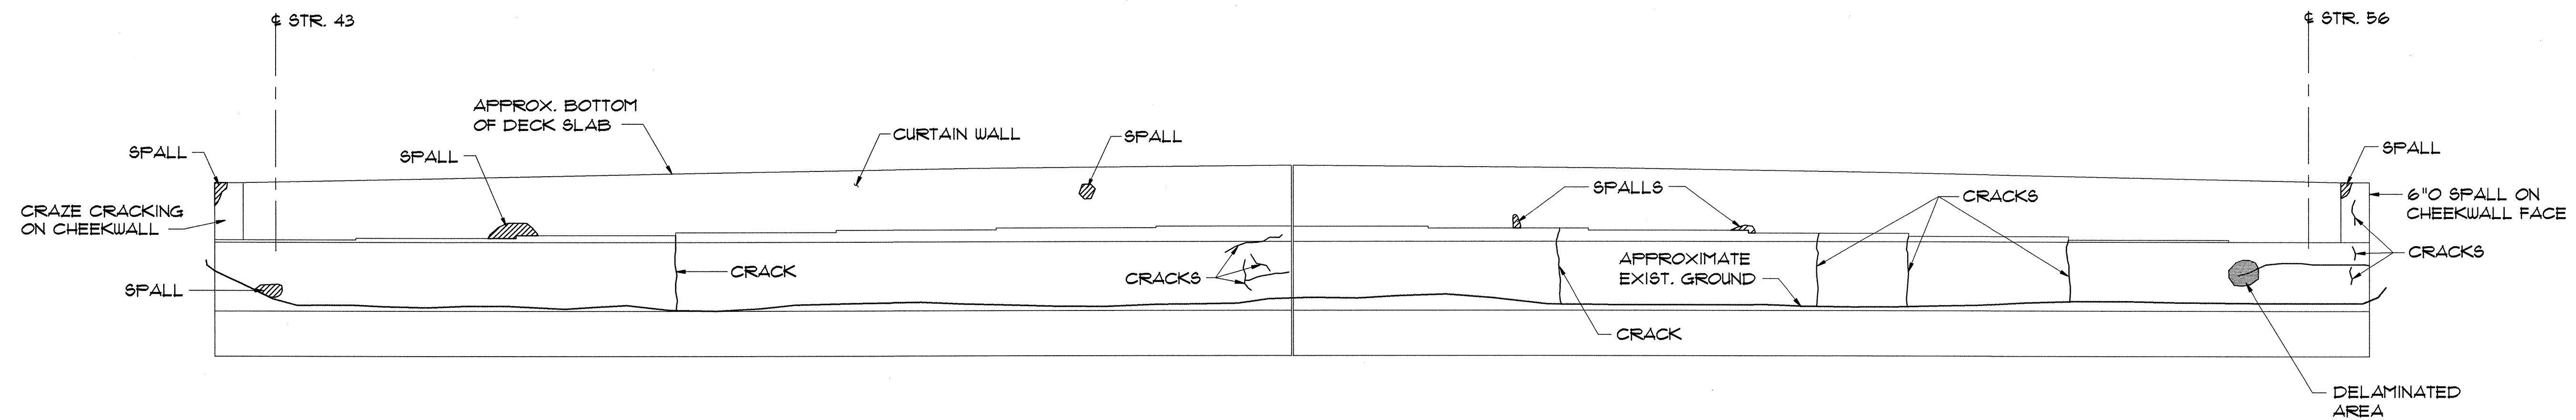

ABUT. 2 ELEVATION

SCALE: 1/4"=1'-0"

KEY:

- DELAMINATED AREAS
- SPALLED AREAS

NOTES:

1. ALL DIMENSIONS OF REPAIR AREAS ARE ESTIMATED.

**STATE OF VERMONT
AGENCY OF TRANSPORTATION**

Town Of SOUTH BURLINGTON	Bridge No. 68
Highway No. U.S. 2	Log Sta.
	Surv. Sta.

**U.S. 2 OVER I-89
ABUTMENT REPAIR AREAS**

Designed By T.S. BRYANT	Drawn By B.J. MASSE
Checked By A. SETAS	Bridge Design Supervisor C.D. BAKER
Date 10/99	Date 10/99

PROJECT SOUTH BURLINGTON	PROJECT NO. IM DECK(36)
---------------------------------	--------------------------------

VANASSE HANGEN BRUSTLIN, INC.

VHB Cad Drawing No. 50929ABR	Date 10/99
Bridge Sheet No.	Sheet 32 of 75