



**PLAN**  
SCALE: 1" = 20'

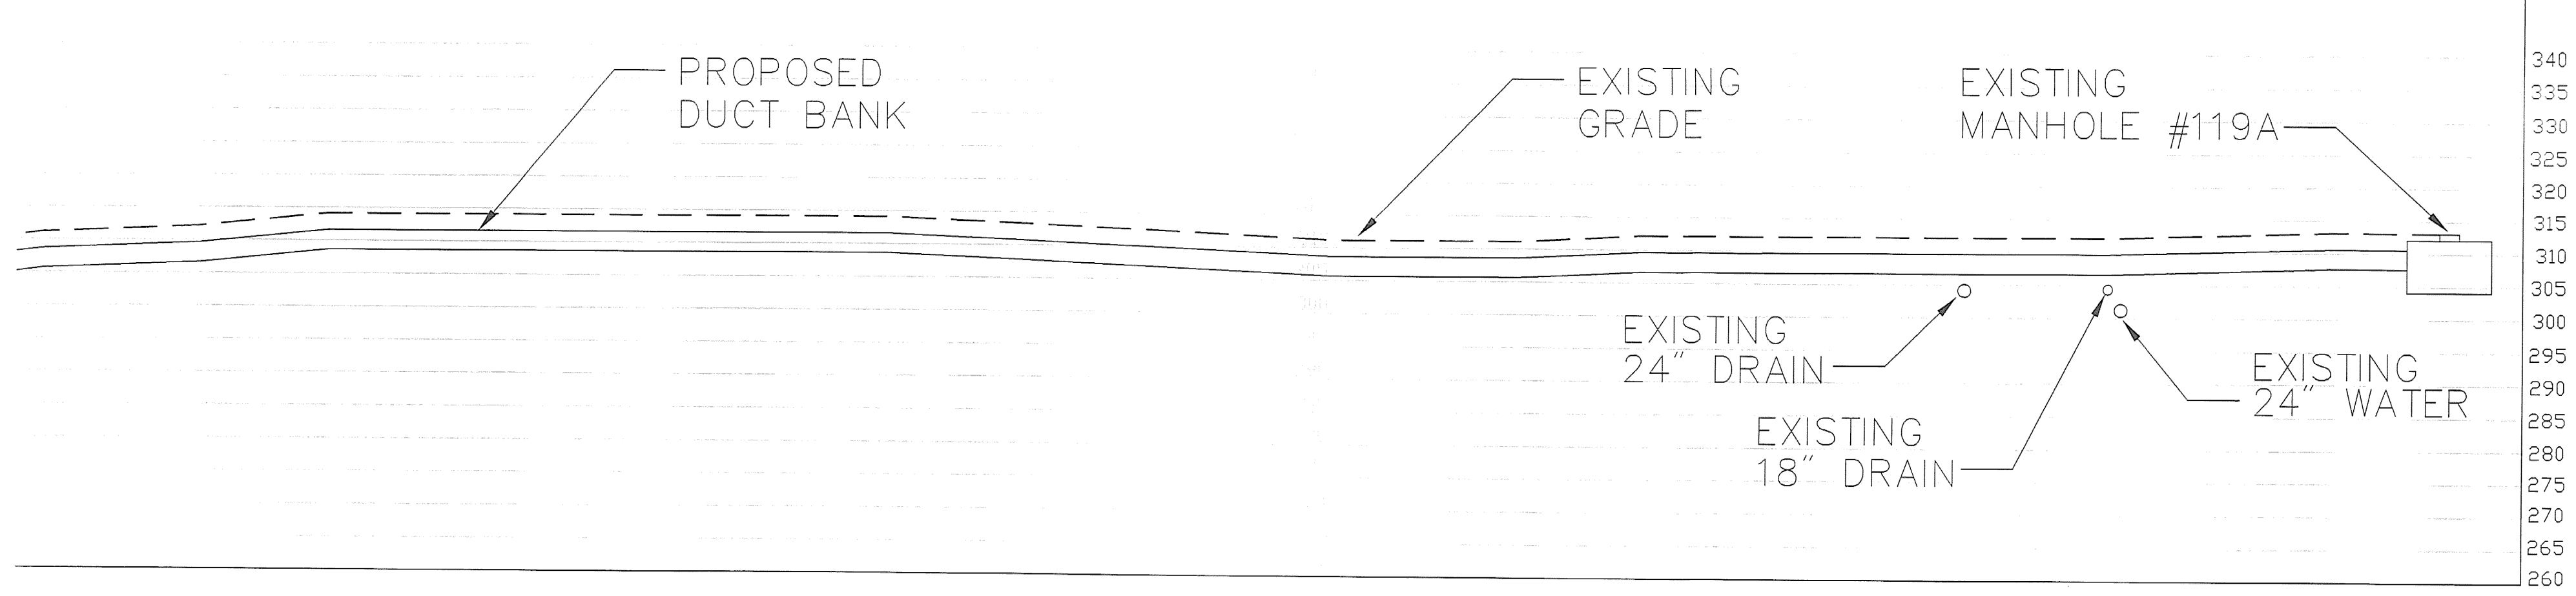

**PROFILE**  
SCALE: 1" = 20'

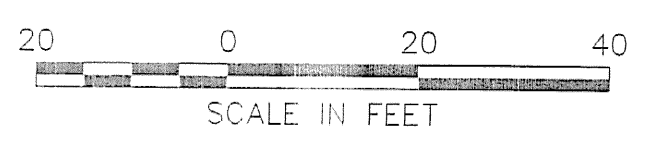

<b>STATE OF VERMONT AGENCY OF TRANSPORTATION</b>	
Town Of <b>SOUTH BURLINGTON</b>	Bridge No. <b>68</b>
Highway No. <b>U.S. 2</b>	Log Sta.
	Surv. Sta.
<b>U.S. 2 OVER I-89</b>	
<b>TELECOMMUNICATIONS RELOCATION</b>	
Designed By <b>M. HAYES</b>	Drawn By <b>M. HAYES</b>
Checked By _____ Date _____	Bridge Design Supervisor <b>S. JOHNSON</b> Date _____
PROJECT <b>SOUTH BURLINGTON</b>	PROJECT NO. <b>IM DECK(36)</b>
VHB Cod Drawing No. <b>VTRANS-GEN</b>	Date <b>9/24/01</b>
Bridge Sheet No. _____	Sheet <b>7</b> of <b>7</b>

VANASSE HANGEN BRUSTLIN, INC.