


BRIDGE INFORMATION SUMMARY

BRIDGE NO.	YEAR BUILT	SKEW	SUBSTR. UNIT	SPAN (FEET)	BEARING		SPAN NO.	BEAMS	COVER PLATE SIZE	DIAPH. AT PIERS	NEW DECK JOINTS	% OF DECK > D. 35V	% OF DECK > D. 40V	2 DECK TO REPAIR			LAST PAINTED IN	PAINTING REQUIRED	STRUCT. STEEL (TONS)
					2 PLT	3 PLT EXP.								CLASS I	CLASS II	CLASS III			
68VB	1962	VARIES (+ - 86 RT)	ABUT. 1	54	Y		1	7 - 36WF150	5/16" X 9" X 23'-0"	18L42.7	Y		37	23	OVERLAY	6	1976	Y	187
			PIER 1	74	Y	Y	2	7 - 36WF170	1" X 14" X 51'-9"	18L42.7	Y		26	13	OVERLAY	7			
			PIER 2	74	Y	Y	3	7 - 36WF170	1" X 14" X 51'-9"	18L42.7	Y		30	18	OVERLAY	7			
			PIER 3	59	Y		4	7 - 36WF150	1/2" X 10" X 32'-6"	18L42.7	Y		41	22	OVERLAY	6			
			ABUT. 2		Y						Y	WEIGHTED AVE. =	33	19					
68EB	1962	VARIES (+ - 86 RT)	ABUT. 1	54	Y		1	7 - 36WF150	5/16" X 9" X 23'-0"	18L42.7	Y		42	29	OVERLAY	6	1976	Y	187
			PIER 1	74	Y	Y	2	7 - 36WF170	1" X 14" X 51'-9"	18L42.7	Y		32	15	OVERLAY	7			
			PIER 2	74	Y	Y	3	7 - 36WF170	1" X 14" X 51'-9"	18L42.7	Y		24	7	OVERLAY	7			
			PIER 3	59	Y		4	7 - 36WF150	1/2" X 10" X 32'-6"	18L42.7	Y		23	19	OVERLAY	6			
			ABUT. 2		Y						Y	WEIGHTED AVE. =	30	17					

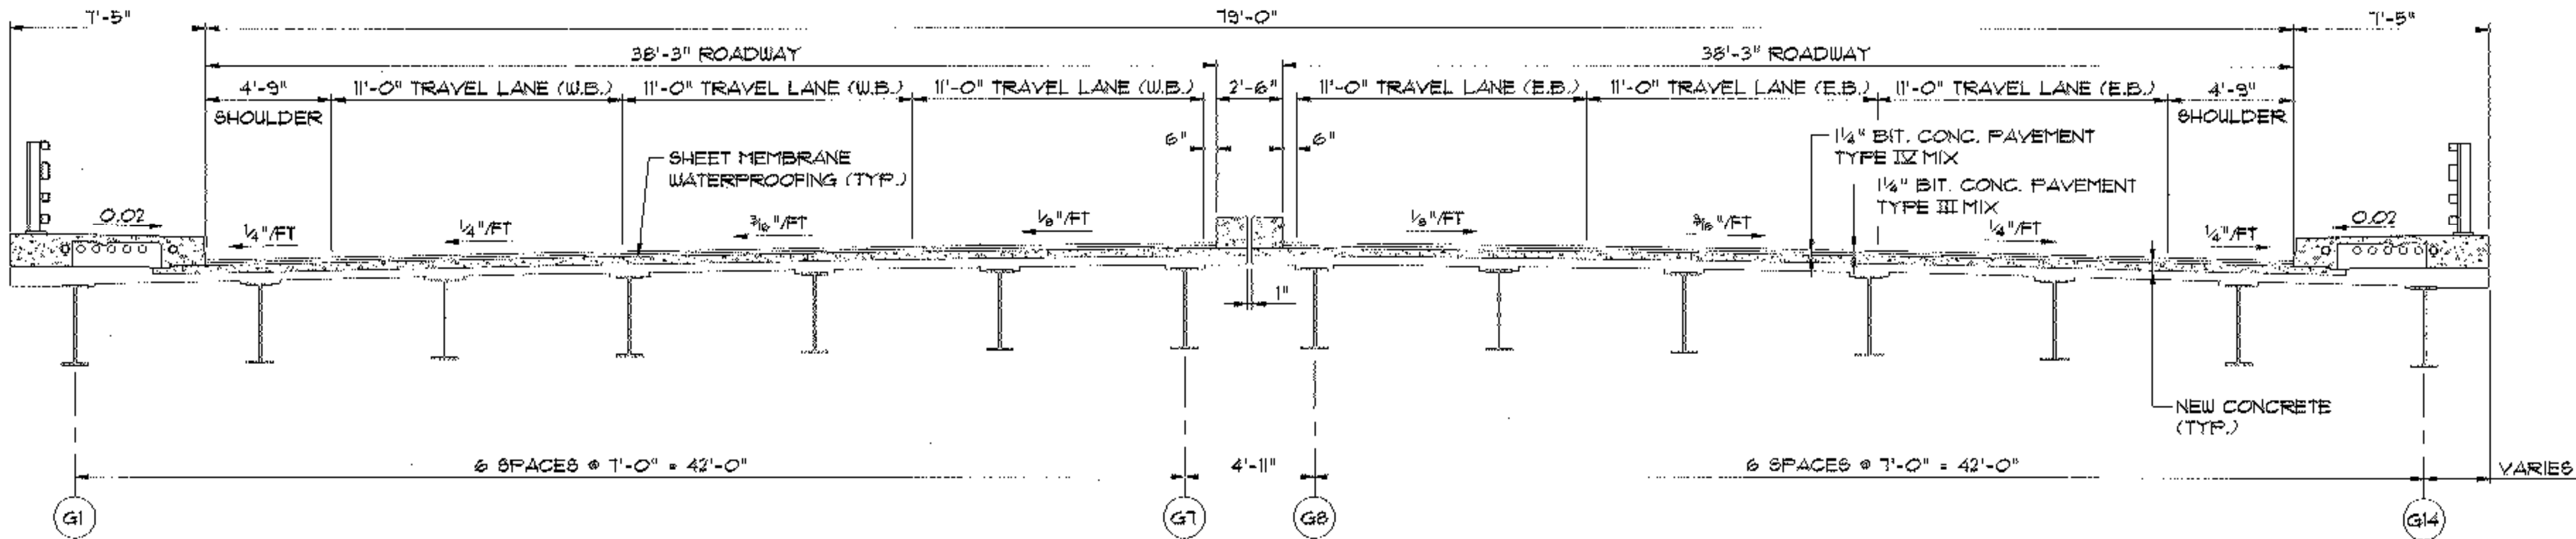

NEW TRANSVERSE SECTION

* SEE NEW TYPICAL SECTIONS ON PAGE IIA & IIB

SCALE: 1/4"=1'-0"

STATE OF VERMONT
AGENCY OF TRANSPORTATION

Town Of SOUTH BURLINGTON Bridge No. 68
Highway No. U.S. 2 Log Sta.
Surv. Sta.

U.S. 2 OVER I-89

NEW TRANSVERSE SECTION & BRIDGE INFO. SUMMARY

Designed By T.S. BRYANT Drawn By E.J. MASSE
Checked By A. SETAS Date 1/00 Bridge Design Supervisor
C.D. BAKER Date 1/00

PROJECT SOUTH BURLINGTON PROJECT NO. 1M DECK (36)

VHB Cad Drawing No. 50929INF Date 1/00
Bridge Sheet No. Sheet 8 of 15

VANASSE HANGEN BRUSTLIN, INC.