



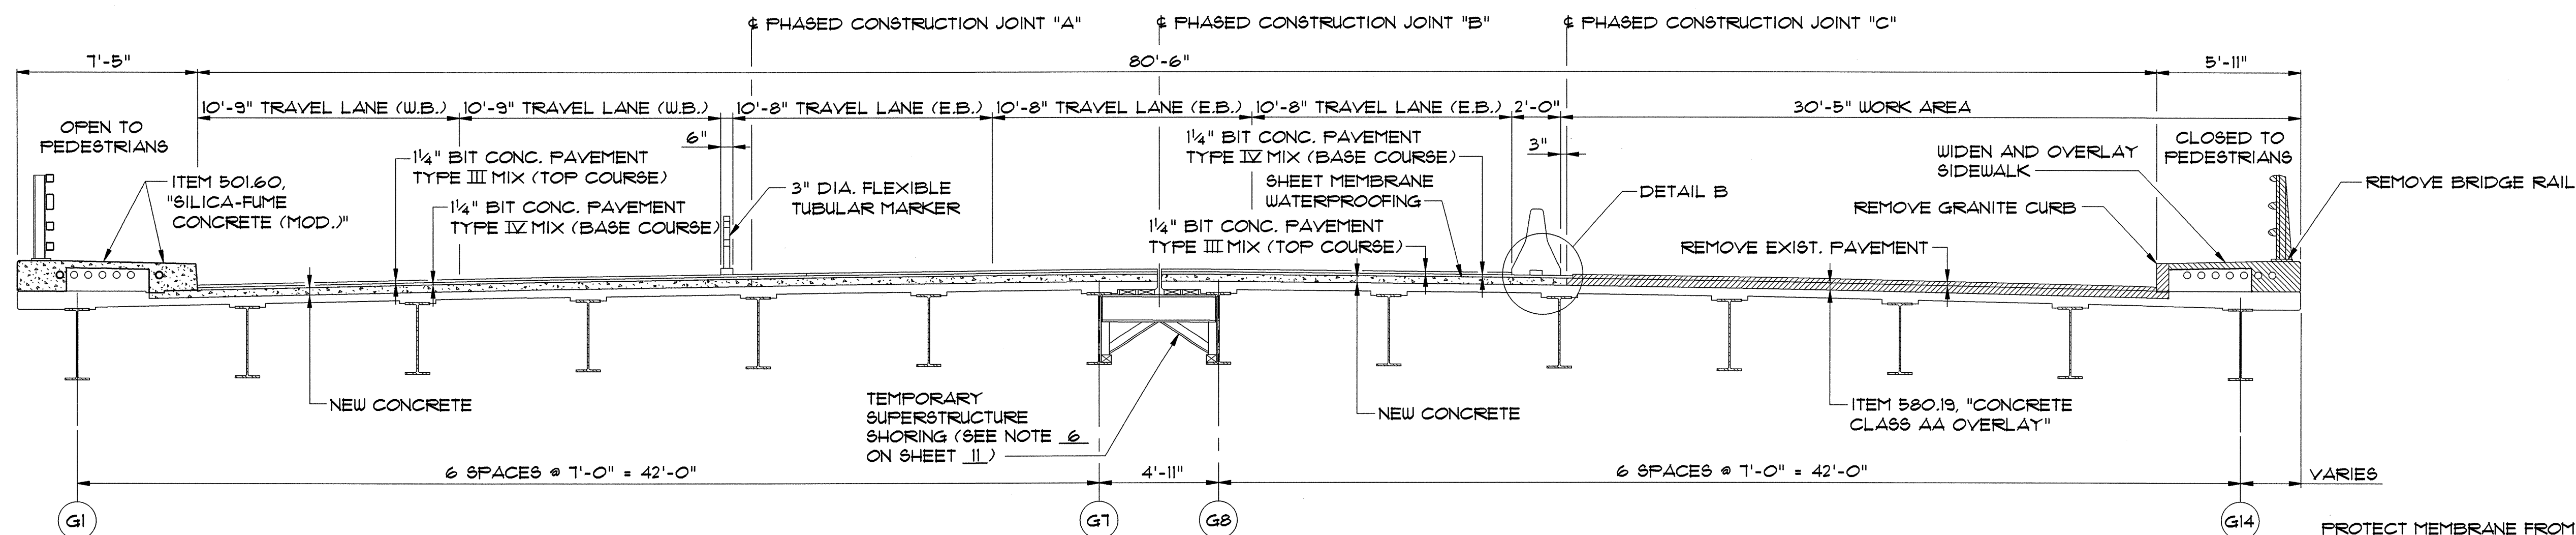


PHASE 4 SECTION

SCALE: 1/4"=1'-0"

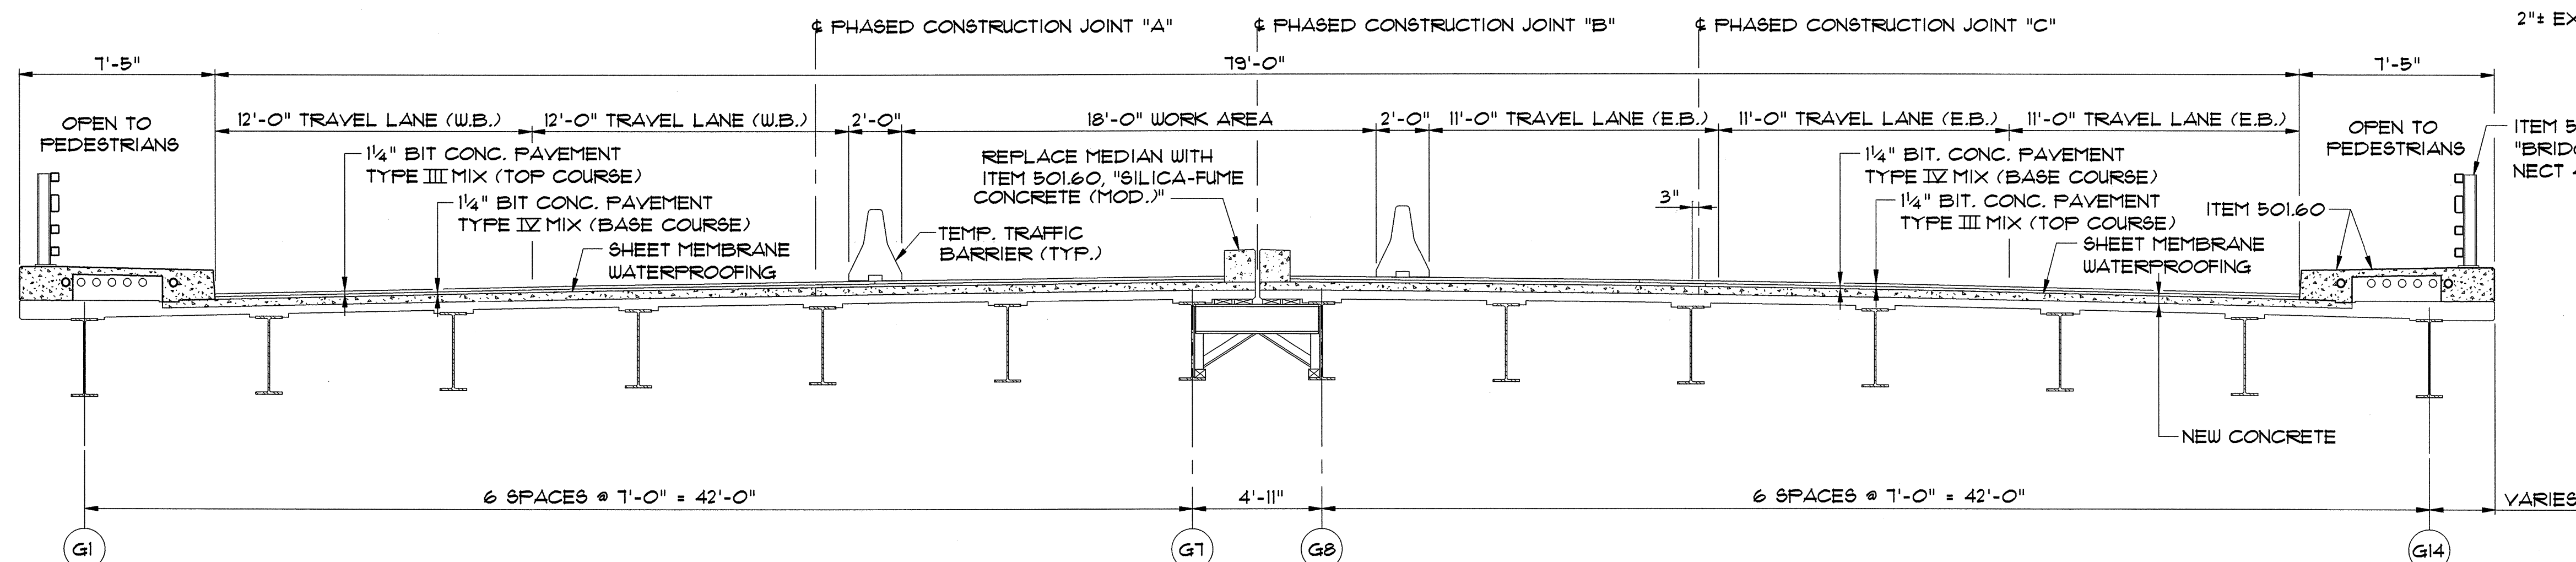

PHASE 5 SECTION


SCALE: 1/4"=1'-0"

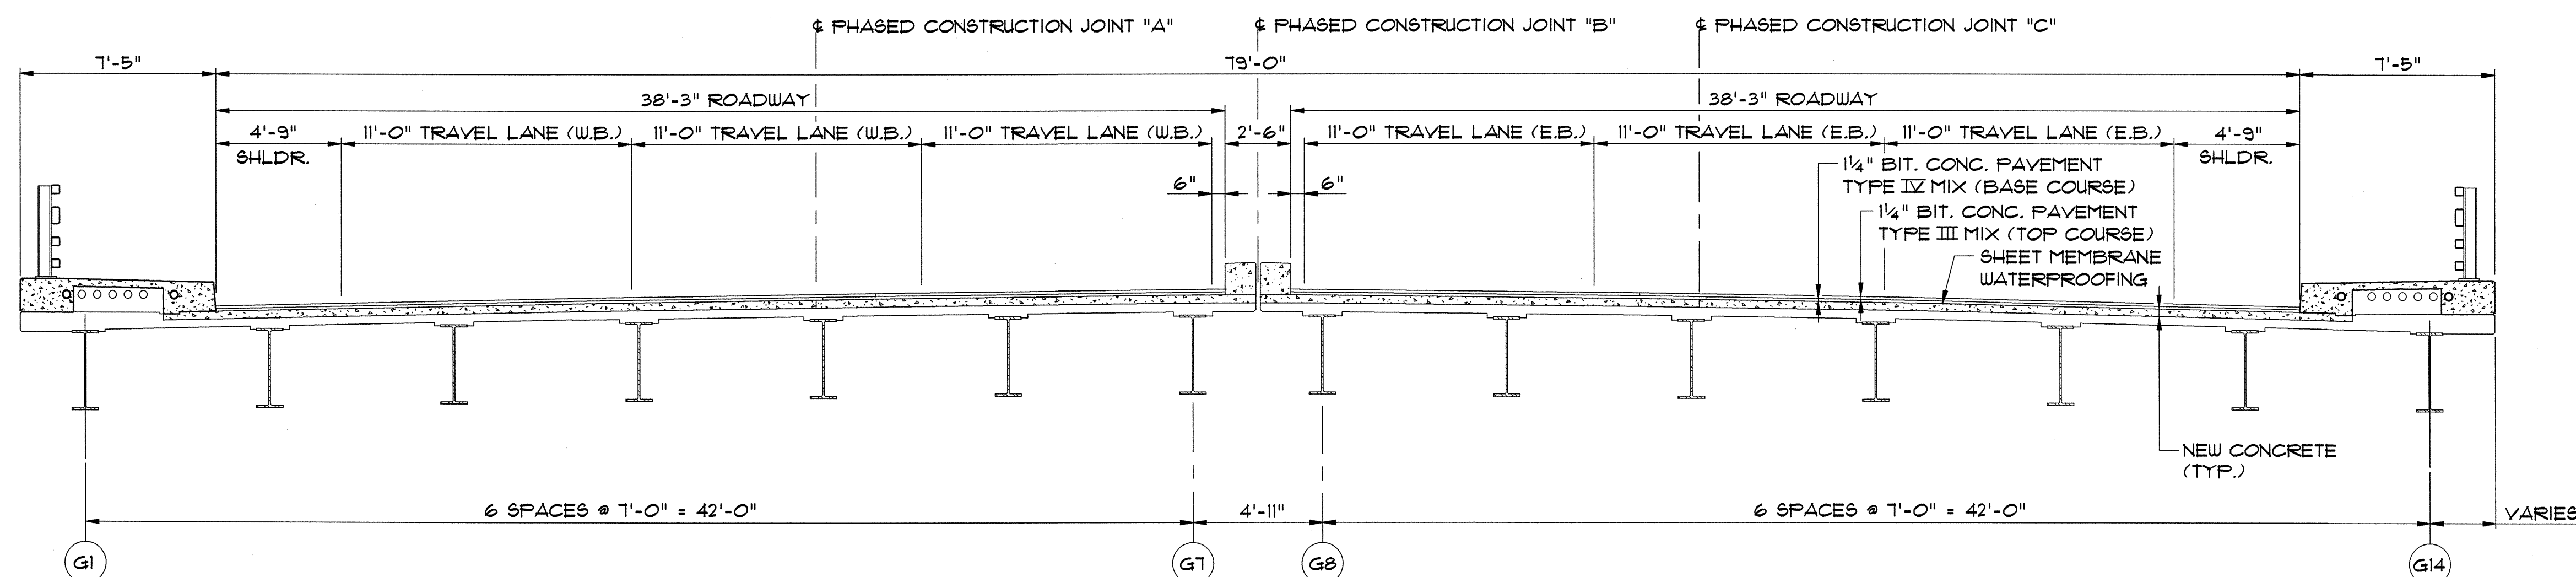

COMPLETED SECTION

SCALE: 1/4"=1'-0"

PROTECT MEMBRANE FROM DAMAGE DURING CONSTRUCTION, AS APPROVED BY THE ENGINEER. SPLICE MEMBRANE AT PHASED CONSTRUCTION JOINT AS RECOMMENDED BY MANUFACTURER. COST SUBSIDIARY TO ITEM 519.20

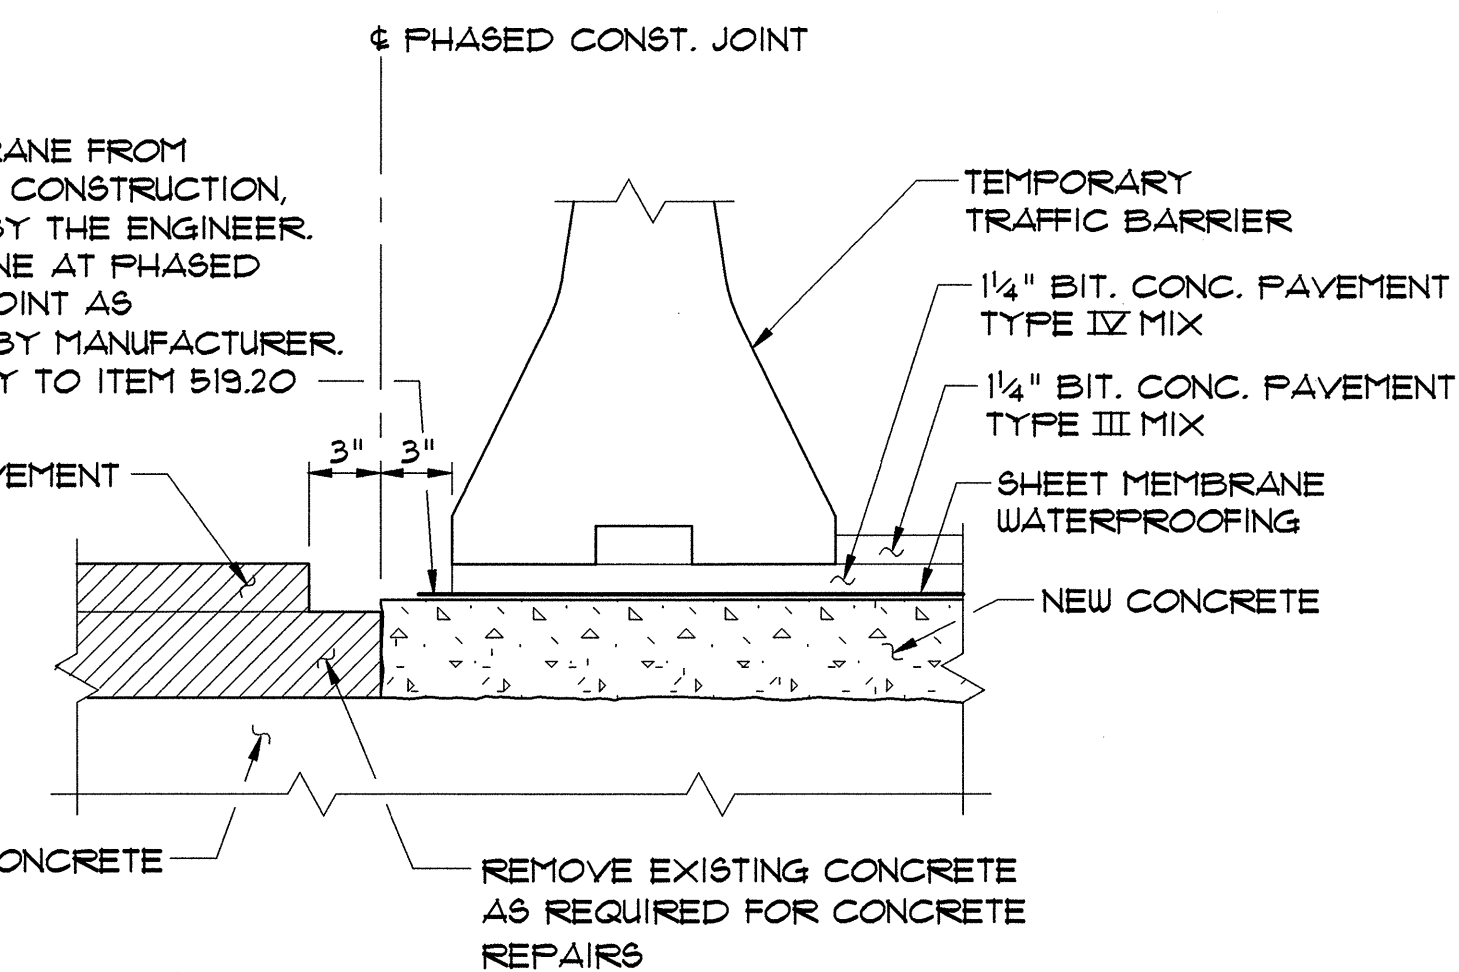

DETAIL B

SCALE: 1 1/2"=1'-0"

- DENOTES LIMIT OF REMOVAL
- DENOTES LIMIT OF NEW CONCRETE

NOTES:

1. SEE NOTES ON SHEET III.

STATE OF VERMONT AGENCY OF TRANSPORTATION

Town Of **SOUTH BURLINGTON** Bridge No. **68**
Highway No. **U.S. 2** Log Sta.
Surv. Sta.
U.S. 2 OVER I-89

CONSTRUCTION PHASING (2 OF 2)

Designed By **S.M. HODGDON** Drawn By **B.J. MASSE**
Checked By **T.S. BRYANT** Date **2/00** Bridge Design Supervisor **C.D. BAKER** Date **2/00**

PROJECT **SOUTH BURLINGTON** PROJECT NO. **IM DECK(36)**
VHB Cad Drawing No. **50329CF2** Date **2/00**
Bridge Sheet No. **12** of **15**

VANASSE HANGEN BRUSTLIN, INC.