



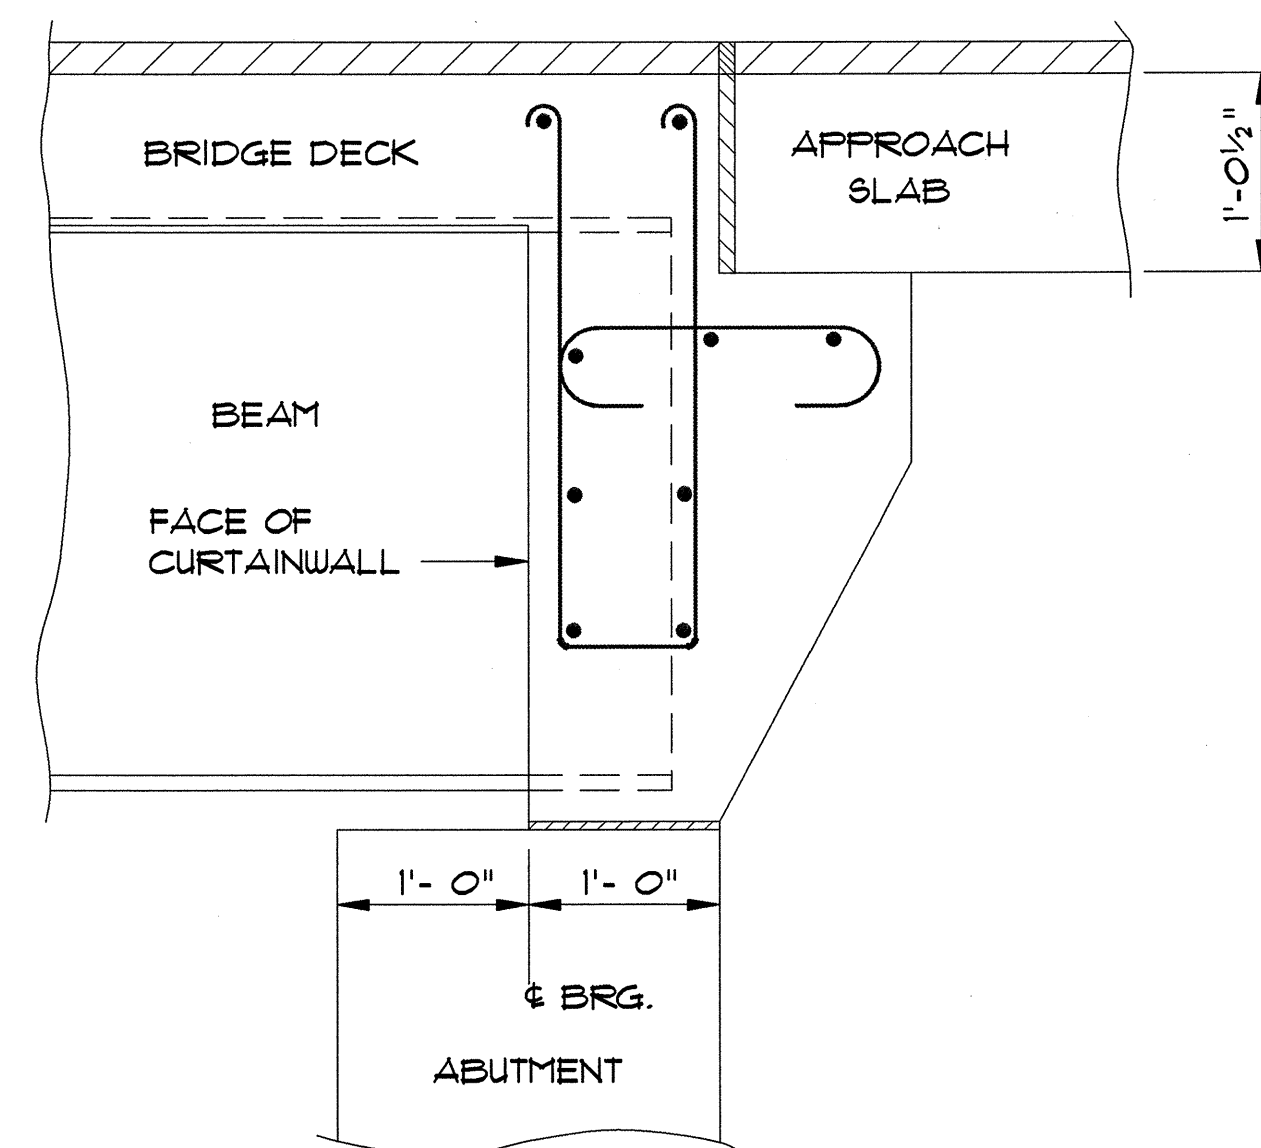

**EXISTING JOINT AT
FIXED AND EXPANSION ENDS**
SCALE: 1" = 1'-0"

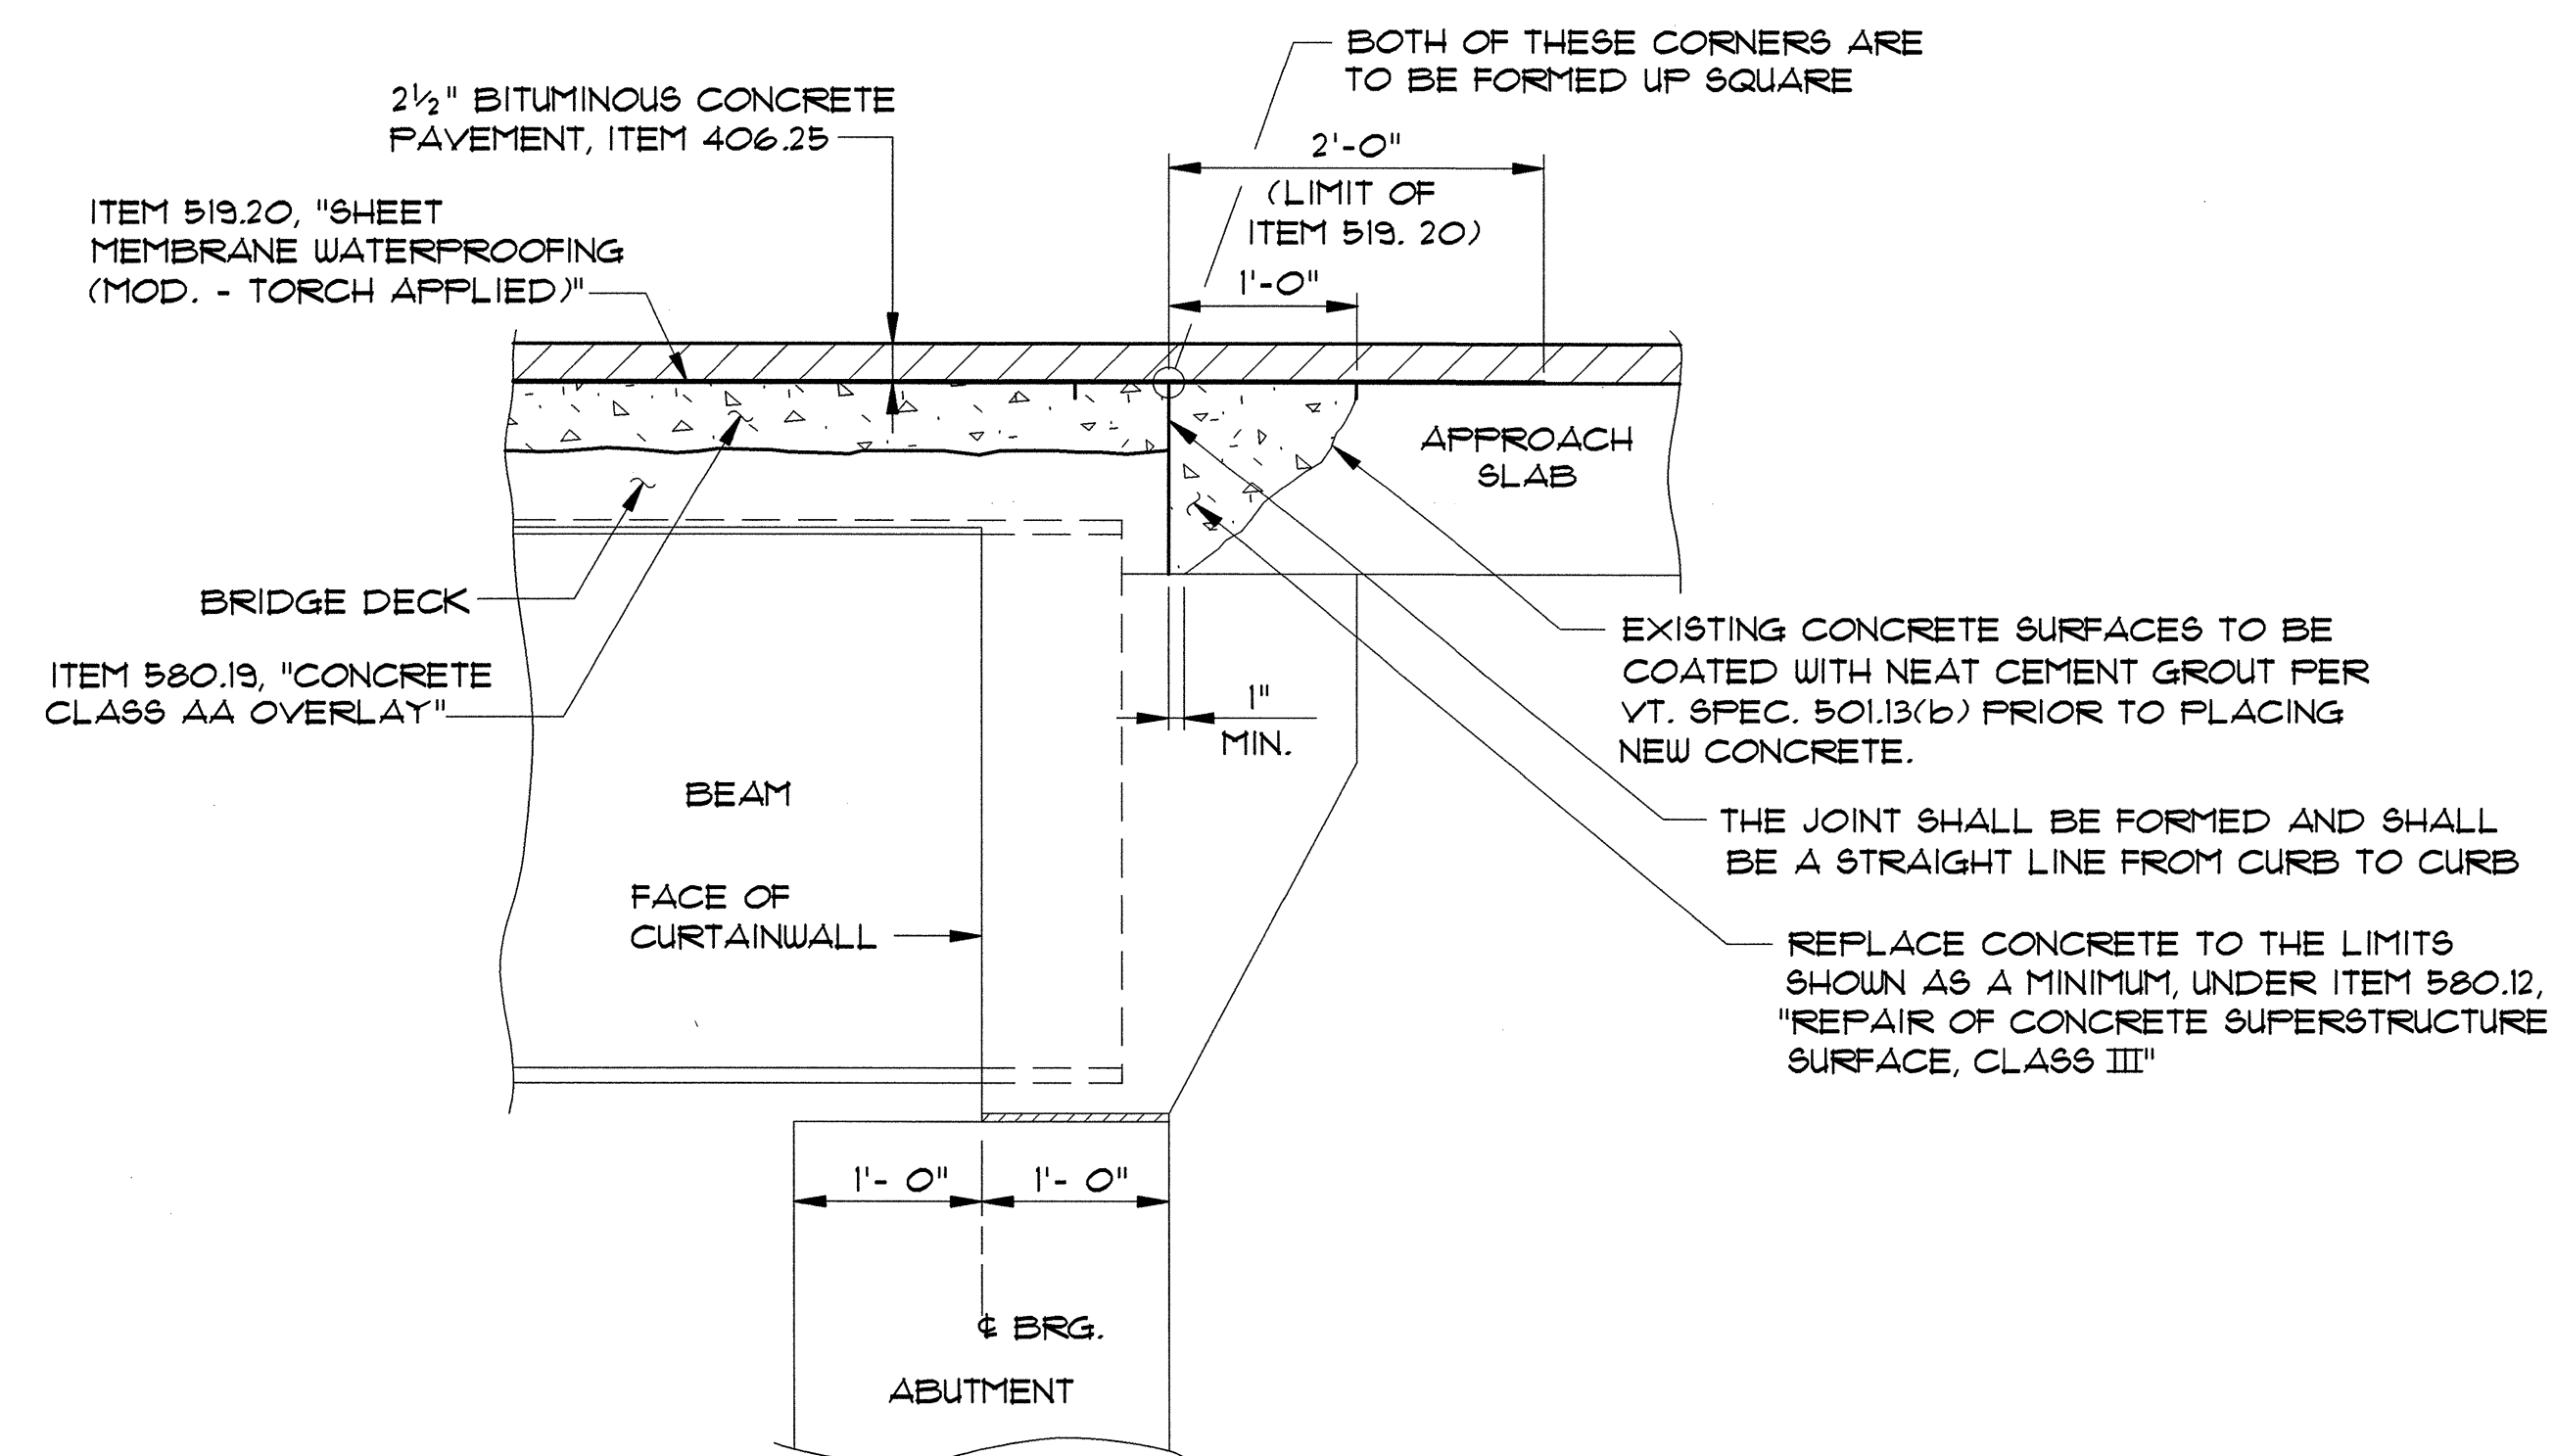

REPAIR DETAILS FOR JOINT AT FIXED END
SCALE: 1" = 1'-0"

STATE OF VERMONT AGENCY OF TRANSPORTATION			
Town Of SOUTH BURLINGTON		Bridge No. 68	
Highway No. U.S. 2		Log Sta.	
		Surv. Sta.	
U.S. 2 OVER I-89			
ABUTMENT JOINT REPAIR DETAILS			
Designed By T.S. BRYANT		Drawn By B.J. MASSE	
Checked By	Date	Bridge Design Supervisor	
A. SETAS	1/00	C.D. BAKER	Date 1/00
PROJECT		PROJECT NO.	
SOUTH BURLINGTON		IM DECK (36)	
VHB Cad Drawing No. 50929JRD		Date 1/00	
Bridge Sheet No.		Sheet 13 of 75	

VANASSE HANGEN BRUSTLIN, INC.