


ABUT. 1 ELEVATION

SCALE: 1/4"=1'-0"

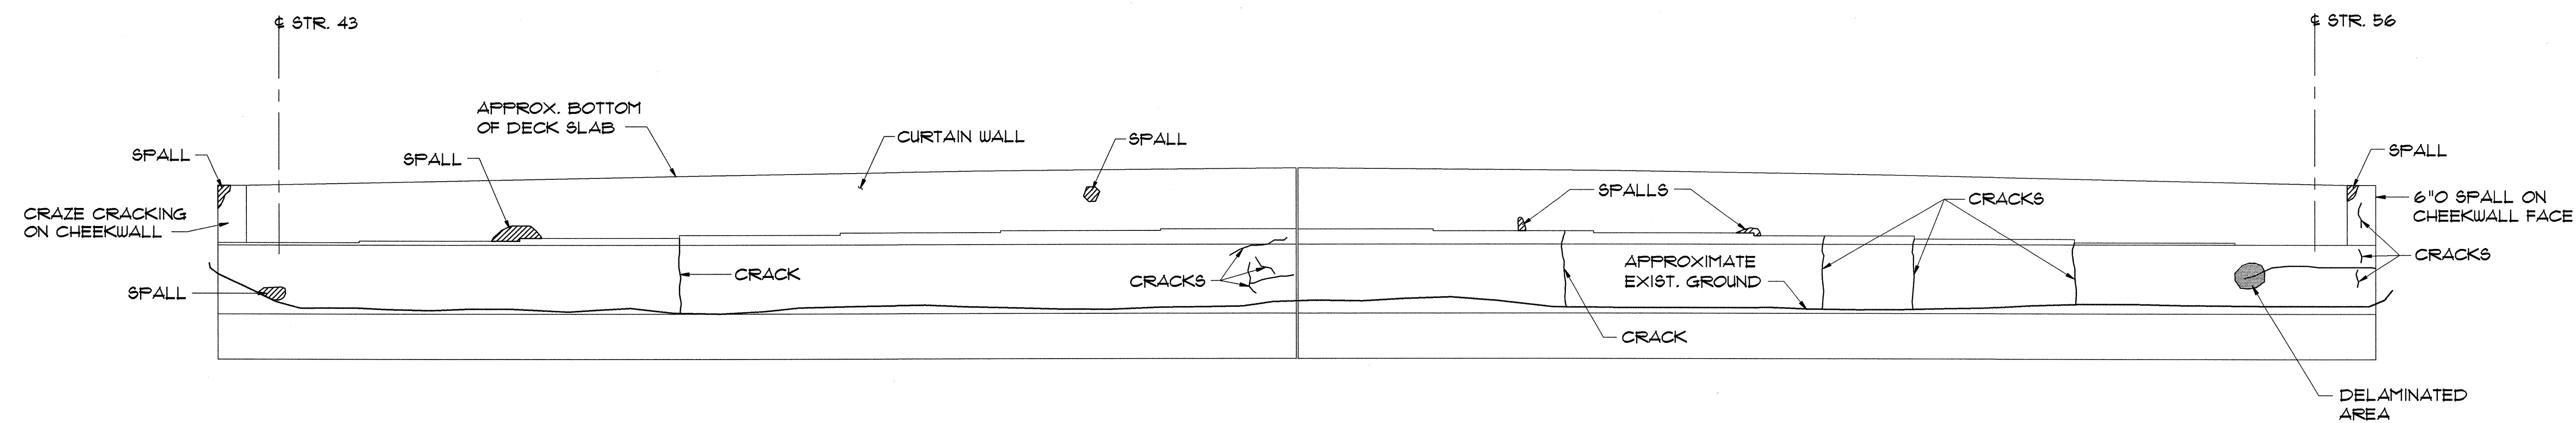

ABUT. 2 ELEVATION

SCALE: 1/4"=1'-0"

KEY:

- DELAMINATED AREAS
- SPALLED AREAS

NOTES:

1. ALL DIMENSIONS OF REPAIR AREAS ARE ESTIMATED.

STATE OF VERMONT AGENCY OF TRANSPORTATION			
Town Of SOUTH BURLINGTON		Bridge No. 68	
Highway No. U.S. 2		Log Sta.	
		Surv. Sta.	
U.S. 2 OVER I-89			
ABUTMENT REPAIR AREAS			
Designed By T.S. BRYANT		Drawn By B.J. MASSE	
Checked By A. SETAS		Bridge Design Supervisor C.D. BAKER	
Date 10/99		Date 10/99	
PROJECT SOUTH BURLINGTON		PROJECT NO. IM DECK(36)	
VHB Cad Drawing No. 50929ABR		Date 10/99	
Bridge Sheet No.		Sheet 32 of 75	

VANASSE HANGEN BRUSTLIN, INC.