


ABUTMENT REPAIR NOTES:

1. THIS WORK SHALL INCLUDE REMOVAL AND DISPOSAL OF UNSOUND AND DELAMINATED CONCRETE FROM ALL ABUTMENTS, CURTAIN WALLS AND WINGWALLS AS DIRECTED BY THE ENGINEER. THE PREPARED SURFACES SHALL BE THOROUGHLY ABRASIVE BLASTED TO REMOVE ALL LOOSE MATERIAL AND ANY CONTAMINANTS OR EFFLORESCENCE. THE REINFORCING STEEL (IF EXPOSED), SHALL BE ABRASIVE BLASTED. THE MATERIAL USED TO FILL A PATCH SHALL BE PLACED AND FINISHED OR FORMED SO THAT THE FINAL SURFACE WILL HAVE THE SAME SCORE MARKS AND EXTERIOR FACE APPEARANCE AS THE ORIGINAL SURFACES BEING REPAIRED. THE SURFACE SHALL BE THOROUGHLY WETTED PRIOR TO PLACEMENT OF PATCHING MATERIAL OR NEW CONCRETE. IMMEDIATELY PRIOR TO PLACEMENT, THE SURFACE SHALL BE COATED WITH NEAT CEMENT PASTE, MIXED TO THE CONSISTENCY OF THICK LATEX PAINT, AND THOROUGHLY BRUSHED INTO THE SURFACE. WHEN "OVERHEAD AND VERTICAL CONCRETE REPAIR MATERIAL" CONFORMING WITH SUPPLEMENTAL SPECIFICATION SECTION 780.02 IS USED, THE BONDING AGENT (IF ANY REQUIRED) AND ITS APPLICATION PROCEDURE SHALL COMPLY WITH THE REQUIREMENTS OF THE PATCHING MATERIAL MANUFACTURER. PAYMENT FOR BONDING AGENT WILL BE SUBSIDIARY TO ITEM 580.13, 580.14 OR 580.15.
2. THE LIMITS FOR REMOVAL OF CONCRETE UNDER THE ITEM 580.13, "REPAIR OF CONCRETE SUBSTRUCTURE SURFACE, CLASS I" SHALL BE FROM THE EXISTING CONCRETE SURFACE TO A MAXIMUM DEPTH OF THE OUTSIDE FACE OF THE REINFORCING STEEL. ALL WORK AND MATERIALS NECESSARY FOR PREPARING A PATCH AND FILLING IT SHALL BE INCLUDED IN THE UNIT PRICE BID FOR ITEM 580.13, "REPAIR OF CONCRETE SUBSTRUCTURE SURFACE, CLASS I". THE FILLING MATERIAL SHALL BE "CONCRETE CLASS AA", OR OVERHEAD AND VERTICAL CONCRETE REPAIR MATERIAL" CONFORMING WITH SUPPLEMENTAL SPECIFICATION SECTION 780.02. THE EDGES OF ALL PATCHES SHALL BE SAW CUT IN STRAIGHT LINES TO A MINIMUM DEPTH OF 1 INCH. IF MORE THAN 1/4 OF THE REBAR IS EXPOSED OR THE BOND BETWEEN THE REINFORCING STEEL AND THE CONCRETE IS BROKEN, THEN PROCEED TO ITEM 580.14, "REPAIR OF CONCRETE SUBSTRUCTURE SURFACE, CLASS II".
3. THE LIMITS FOR REMOVAL OF CONCRETE UNDER THE ITEM 580.14, "REPAIR OF CONCRETE SUBSTRUCTURE SURFACE, CLASS II" SHALL BE FROM THE EXISTING CONCRETE SURFACE TO A MINIMUM DEPTH OF 3/4" +/- 1/4" INSIDE THE INSIDE FACE OF REINFORCING STEEL AND TO A MAXIMUM DEPTH OF 6" FROM THE EXISTING CONCRETE SURFACE. ALL WORK AND MATERIALS NECESSARY FOR PREPARING A PATCH AND FILLING IT, SHALL BE INCLUDED IN THE UNIT PRICE BID FOR ITEM 580.14, "REPAIR OF CONCRETE SUBSTRUCTURE SURFACE, CLASS II". THE FILLING MATERIAL MAY BE EITHER "OVERHEAD AND VERTICAL CONCRETE REPAIR MATERIAL" CONFORMING WITH SUPPLEMENTAL SPECIFICATION SECTION 780.02, OR "CONCRETE CLASS AA", (SEE SPECIAL PROVISIONS). THE EDGES OF ALL PATCHES SHALL BE SAW CUT IN STRAIGHT LINES TO A MINIMUM DEPTH OF 1 INCH.
4. THE LIMITS FOR REMOVAL OF CONCRETE UNDER THE ITEM 580.15 "REPAIR OF CONCRETE SUBSTRUCTURE SURFACE CLASS III" SHALL BE FROM THE EXISTING CONCRETE SURFACE TO A DEPTH OF GREATER THAN 6". ALL WORK AND MATERIALS NECESSARY FOR PREPARING A PATCH AND FILLING IT, SHALL INCLUDED IN THE UNIT PRICE BID FOR ITEM 580.15, "REPAIR OF CONCRETE SUBSTRUCTURE SURFACE, CLASS III". THE FILLING MATERIAL MAY BE EITHER "CONCRETE CLASS AA", "CONCRETE CLASS A", OR "CONCRETE CLASS B". THE EDGES OF ALL PATCHES SHALL BE SAW CUT IN STRAIGHT LINES TO A MINIMUM DEPTH OF 1 INCH.
5. PNEUMATICALLY APPLIED CONCRETE SHALL NOT BE USED FOR REPAIR OF CONCRETE SUBSTRUCTURE SURFACE, CLASS II OR III.
6. SEE THE "BEARING REPAIR NOTES", SHEET 18 FOR OTHER INFORMATION REGARDING REPAIR OF BRIDGE SEAT SURFACES AT ABUTMENTS.
7. DUPLICATE PAYMENT WILL NOT BE MADE FOR PREPARATION OF CONCRETE SURFACES IN ANY AREA. FOR EXAMPLE, IF AN AREA IS ORIGINALLY PREPARED AS CLASS I AND THE ENGINEER ORDERS A CHANGE TO CLASS II DEPTH, THE AREA IN QUESTION WILL ONLY BE PAID AS CLASS II.

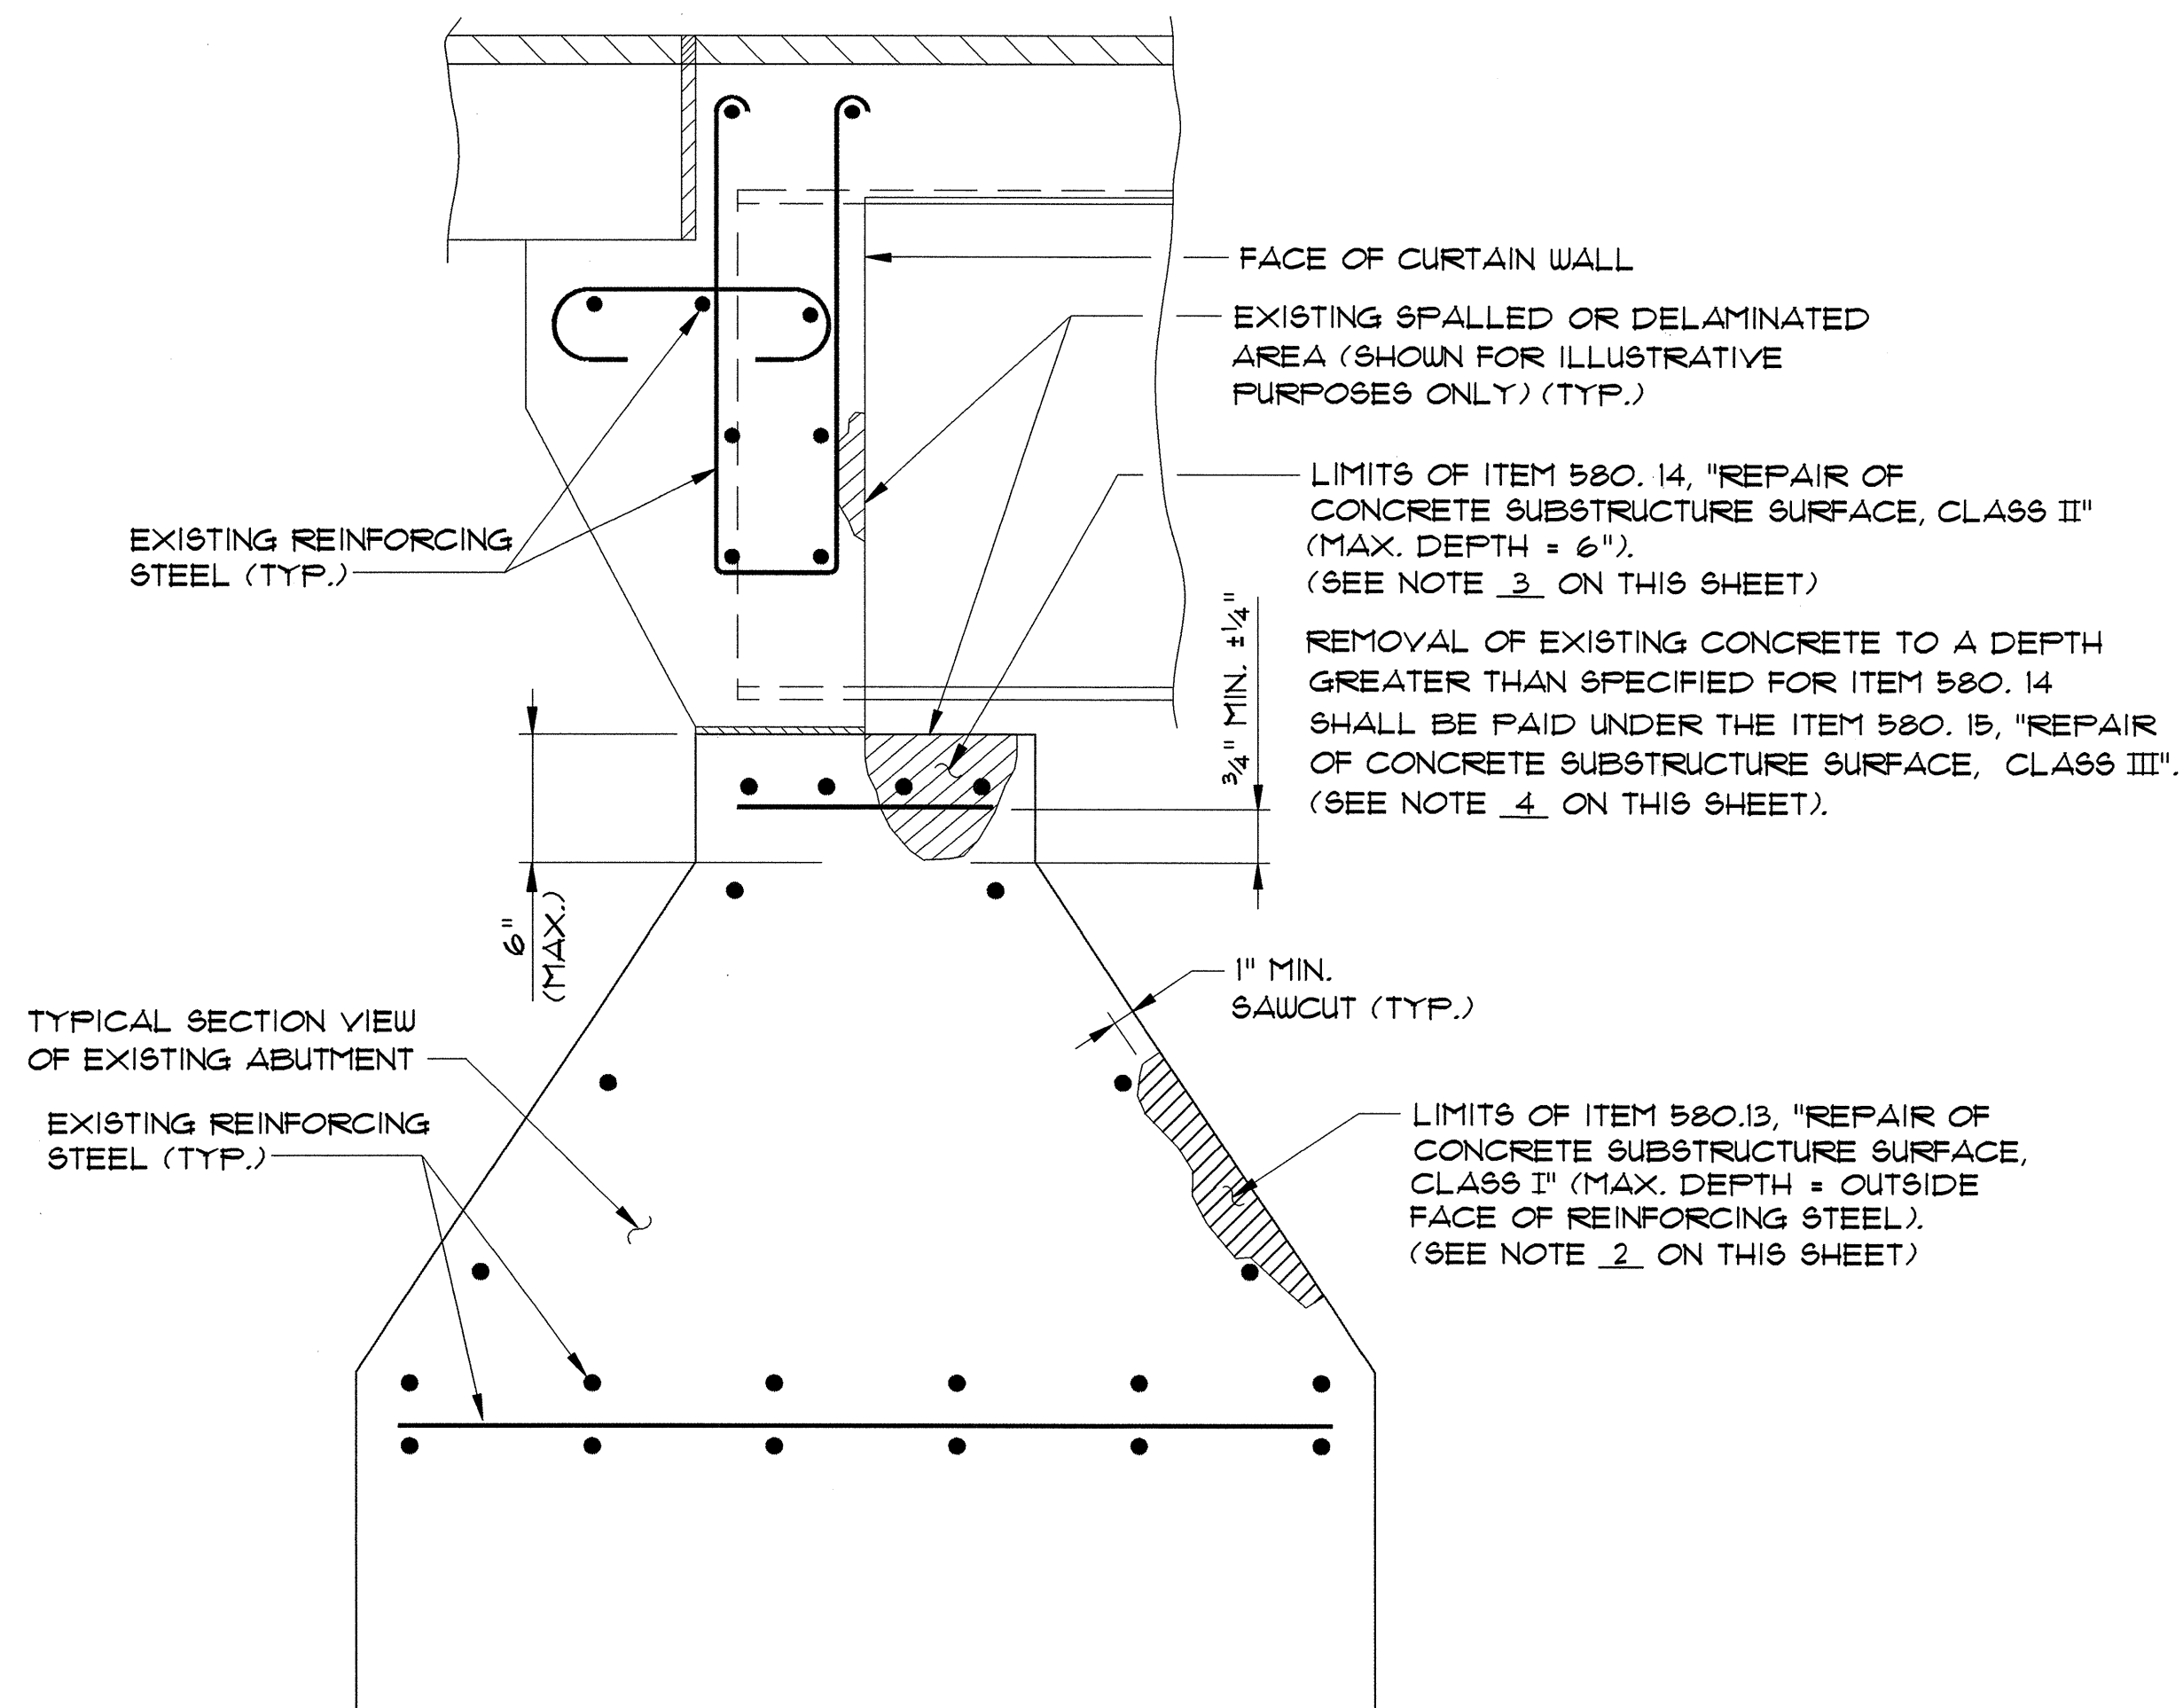

DETAIL SHOWING LIMITS OF  
ITEMS 580.13, 580.14 AND 580.15.  
"REPAIR OF CONCRETE SUBSTRUCTURE SURFACE  
CLASS I, CLASS II, OR CLASS III"

NTS

STATE OF VERMONT  
AGENCY OF TRANSPORTATION

|             |                  |            |    |
|-------------|------------------|------------|----|
| Town Of     | SOUTH BURLINGTON | Bridge No. | 68 |
| Highway No. | U.S. 2           | Log Sta.   |    |
|             |                  | Surv. Sta. |    |

U.S. 2 OVER I-89

**ABUTMENT REPAIR NOTES**

|             |             |                          |                      |
|-------------|-------------|--------------------------|----------------------|
| Designed By | T.S. BRYANT | Drawn By                 | B.J. MASSE           |
| Checked By  | A. SETAS    | Date                     | 1/00                 |
|             |             | Bridge Design Supervisor | C.D. BAKER Date 1/00 |

|         |                  |             |              |
|---------|------------------|-------------|--------------|
| PROJECT | SOUTH BURLINGTON | PROJECT NO. | IM DECK (36) |
|---------|------------------|-------------|--------------|

|                     |           |       |          |
|---------------------|-----------|-------|----------|
| VHB Cad Drawing No. | 50929REM1 | Date  | 1/00     |
| Bridge Sheet No.    |           | Sheet | 33 of 75 |

VANASSE HANGEN BRUSTLIN, INC.