



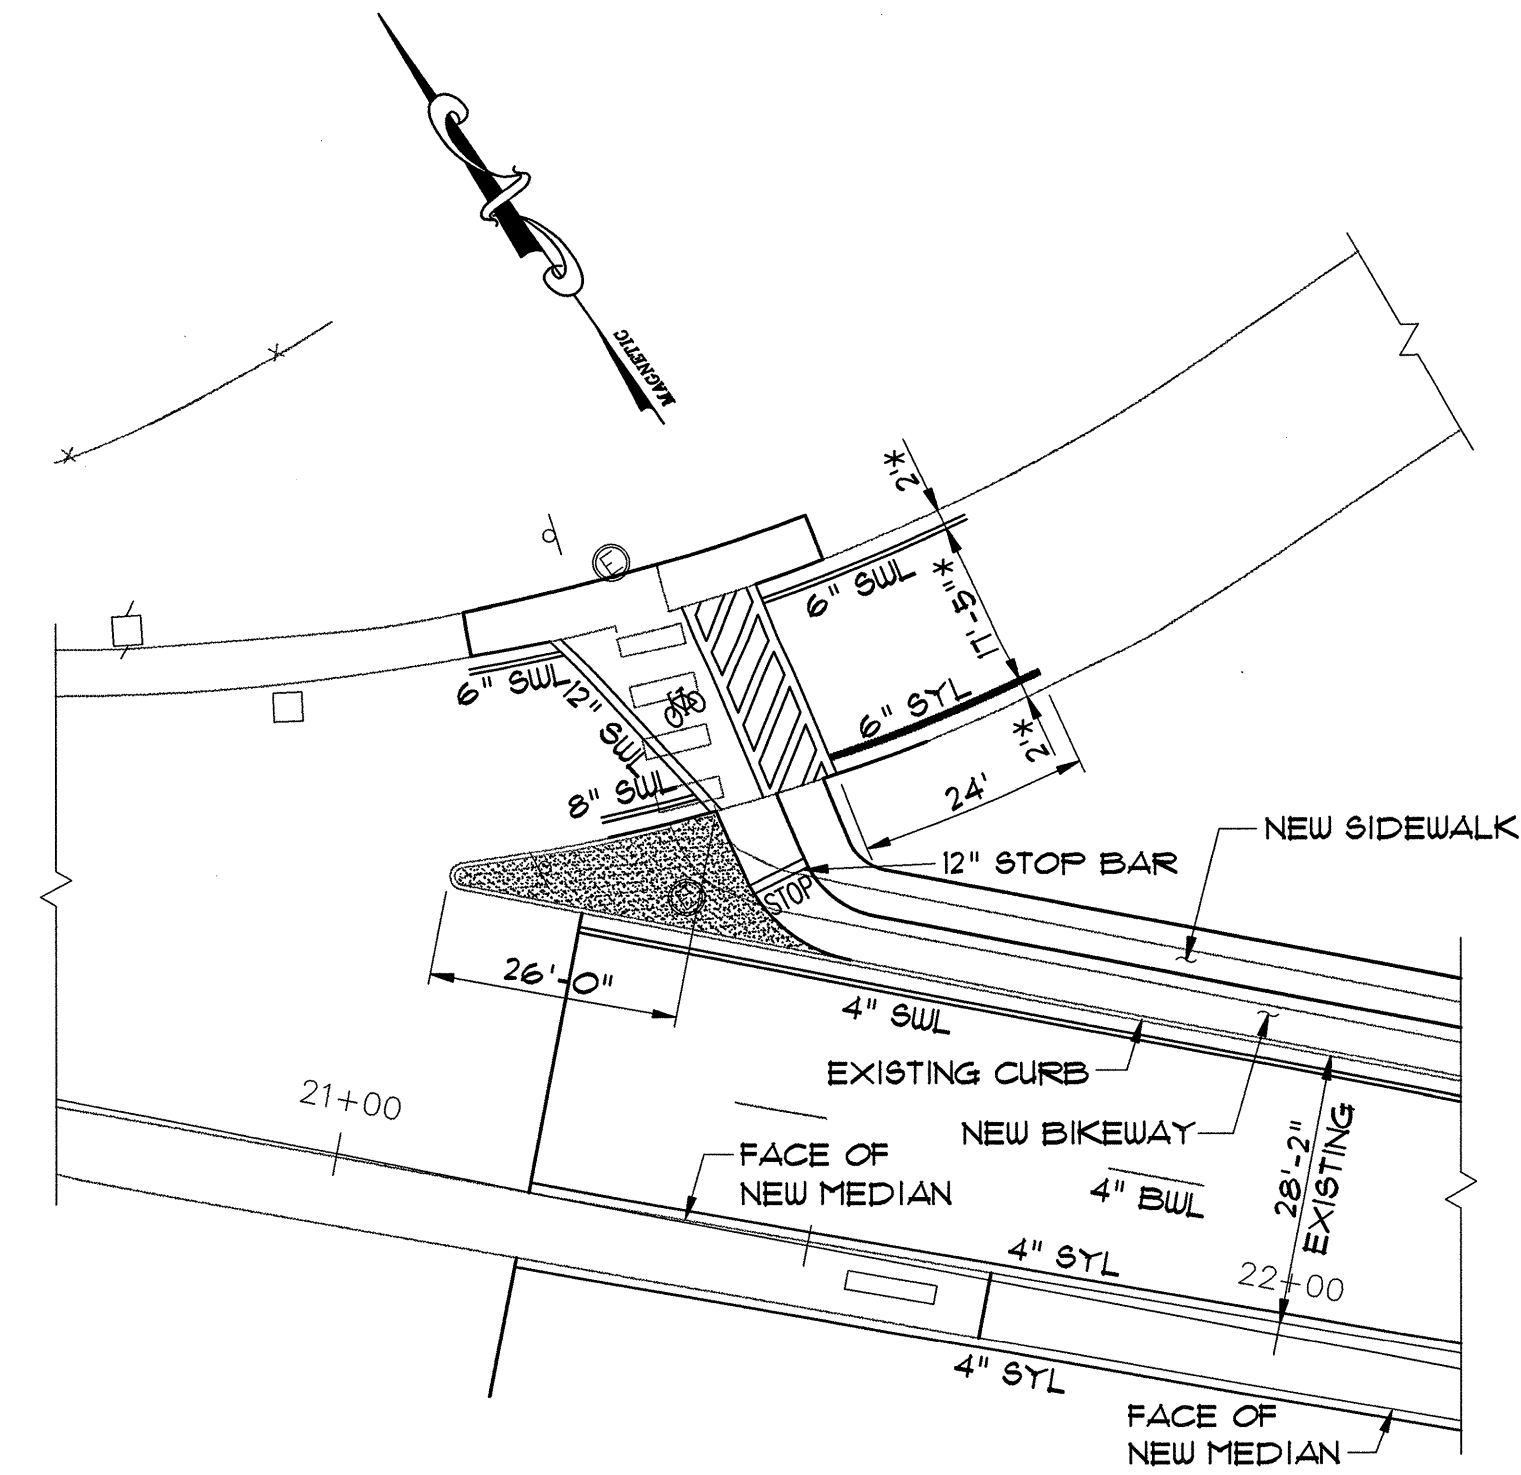


* MATCH EXISTING PAVEMENT MARKINGS

RAMP C
SCALE: 1" = 20'

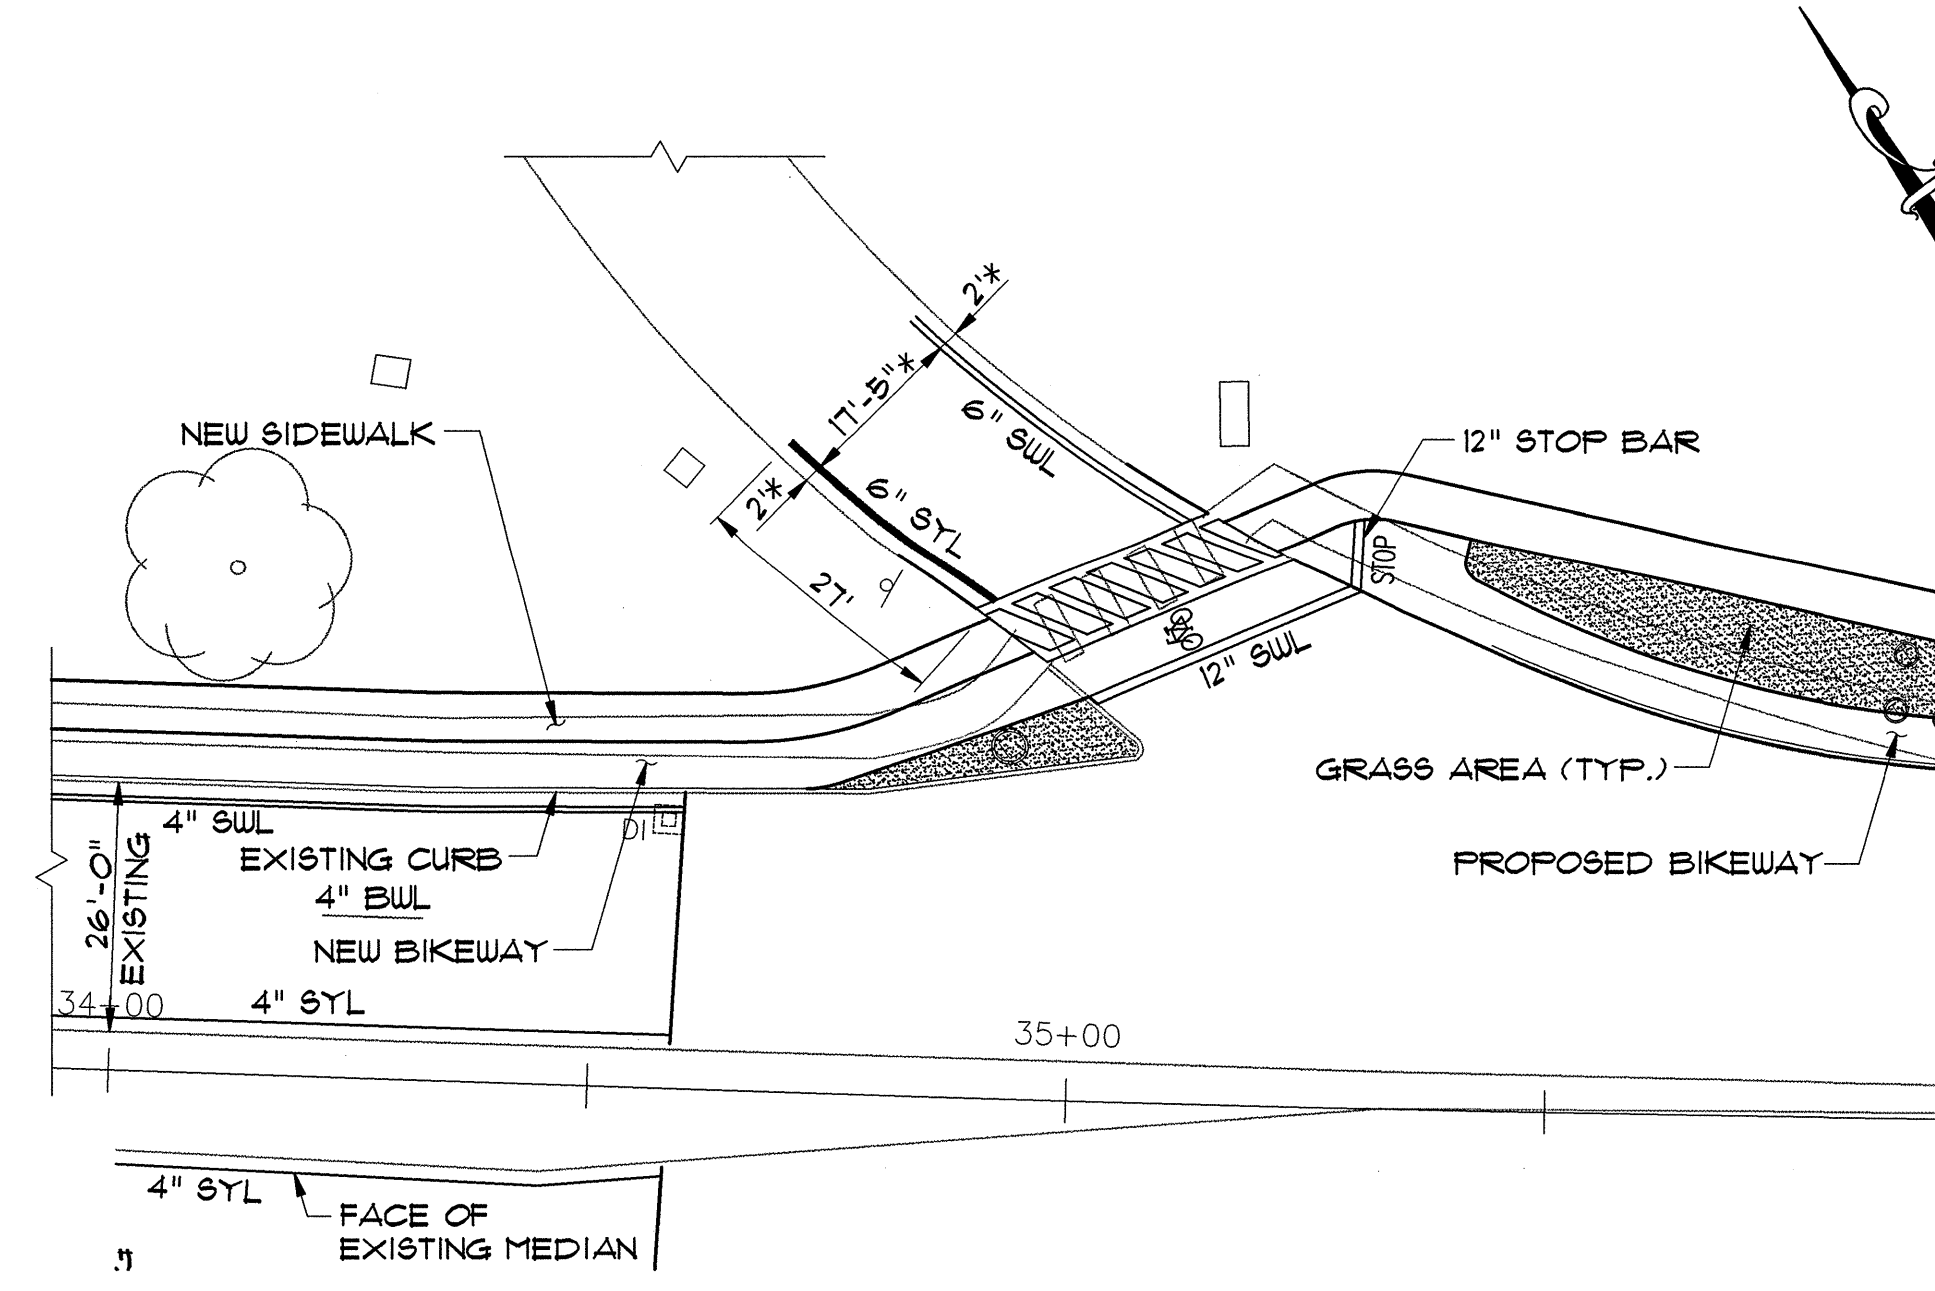


* MATCH EXISTING PAVEMENT MARKINGS

RAMP H
SCALE: 1" = 20'

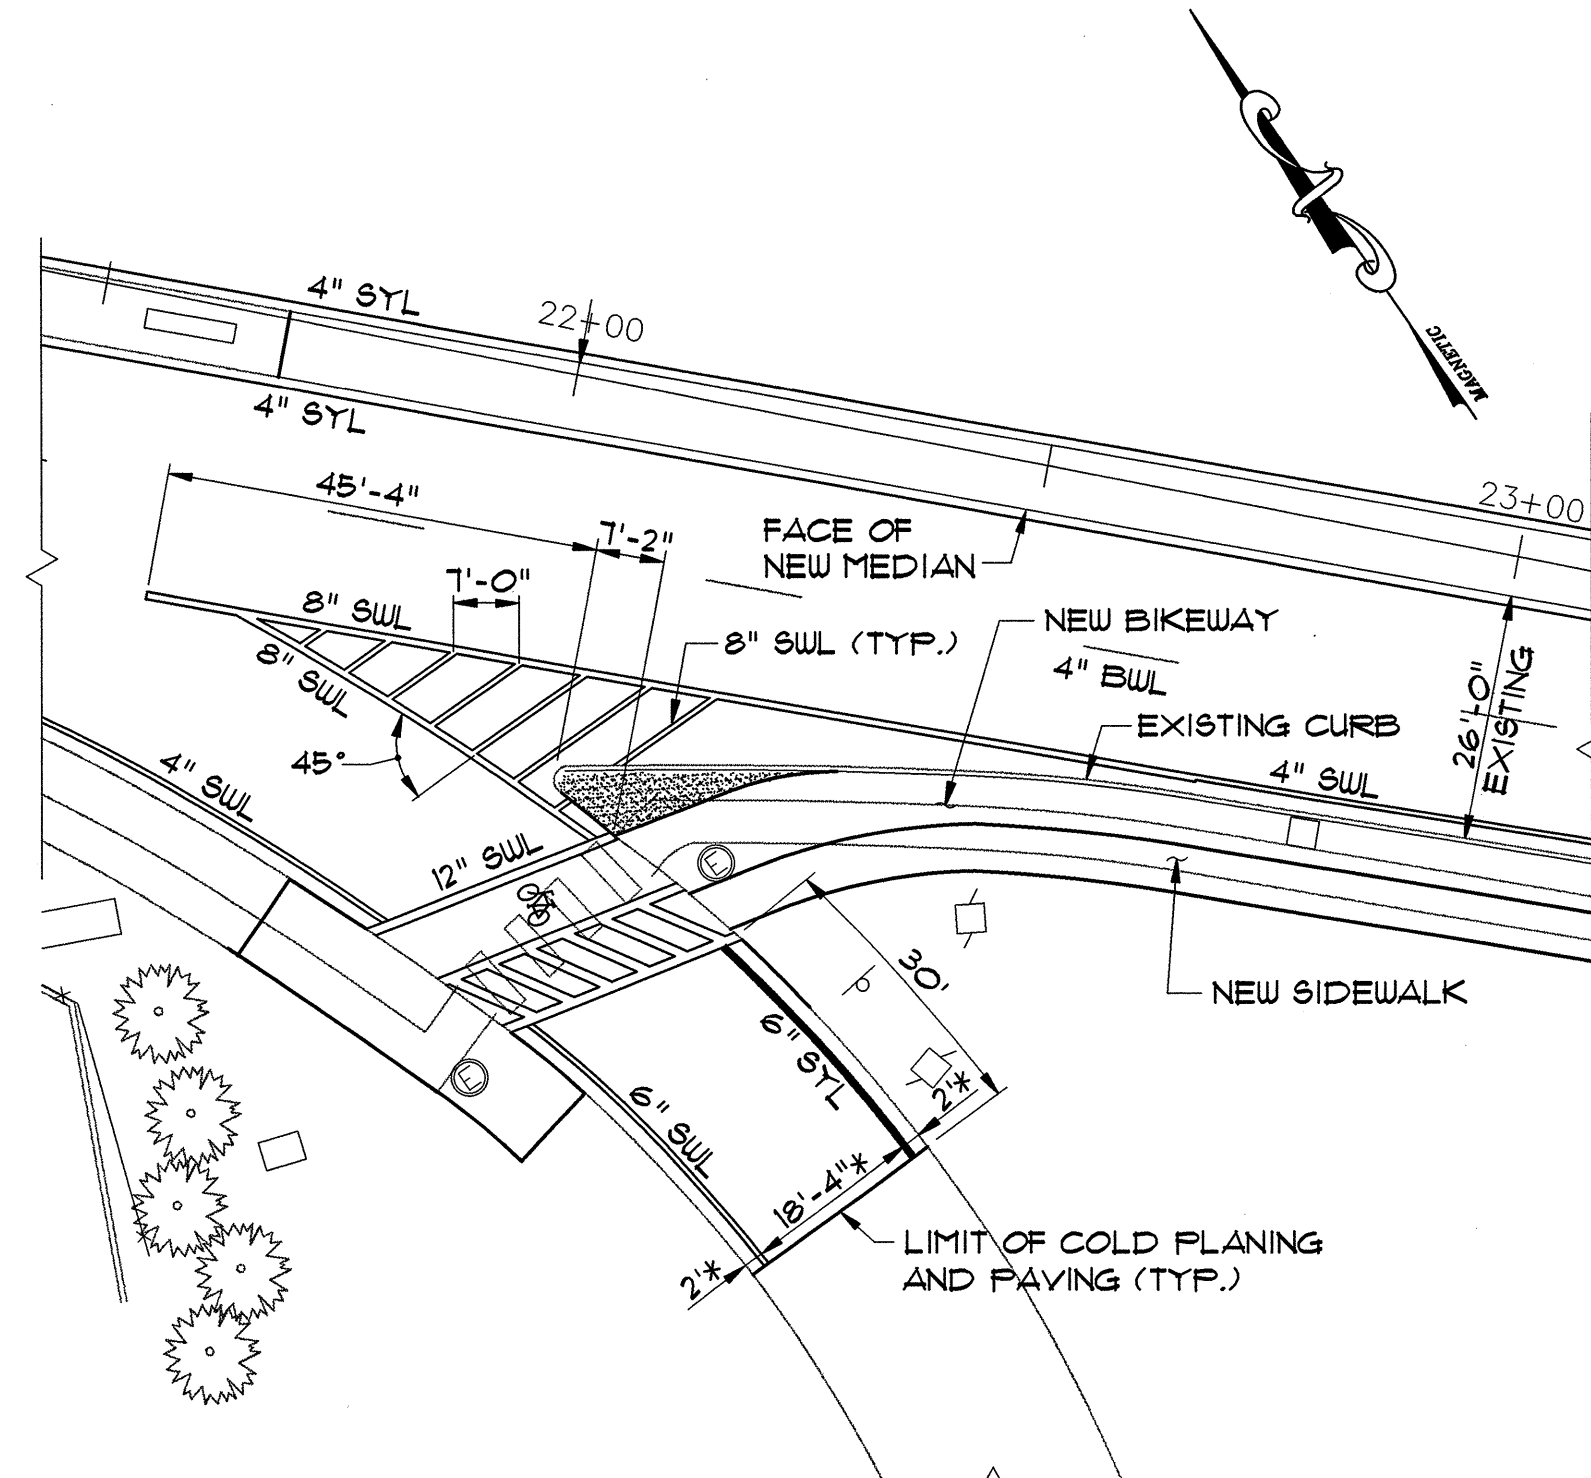

* MATCH EXISTING PAVEMENT MARKINGS



RAMP A
SCALE: 1" = 20'

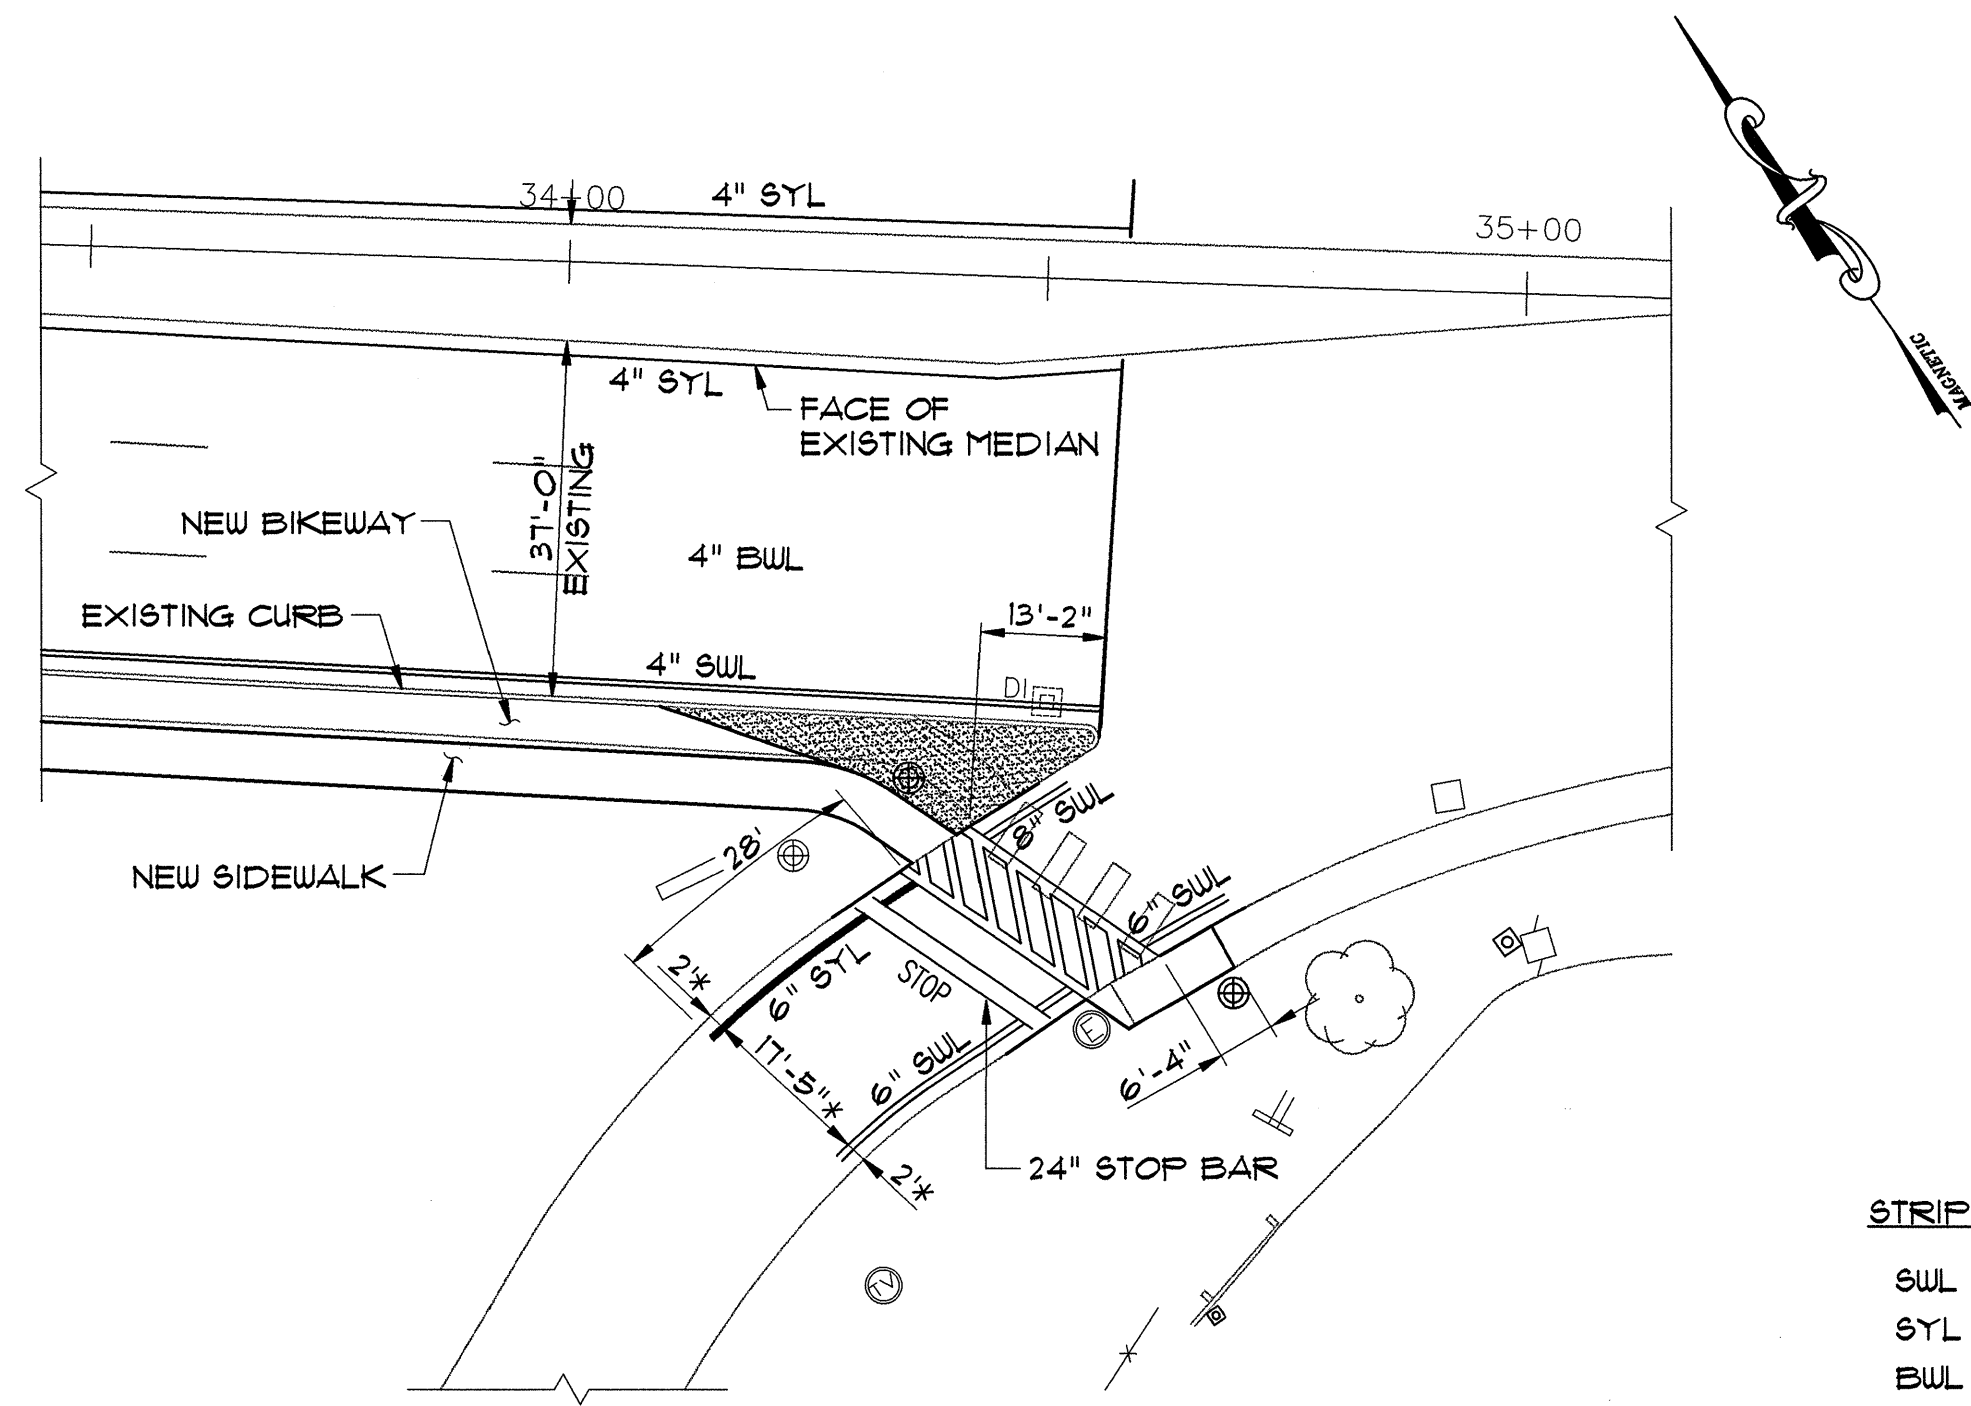


* MATCH EXISTING PAVEMENT MARKINGS

RAMP F
SCALE: 1" = 20'

STRIPING LEGEND:
SUL = SOLID WHITE LINE
SYL = SOLID YELLOW LINE
BWL = BROKEN WHITE LINE

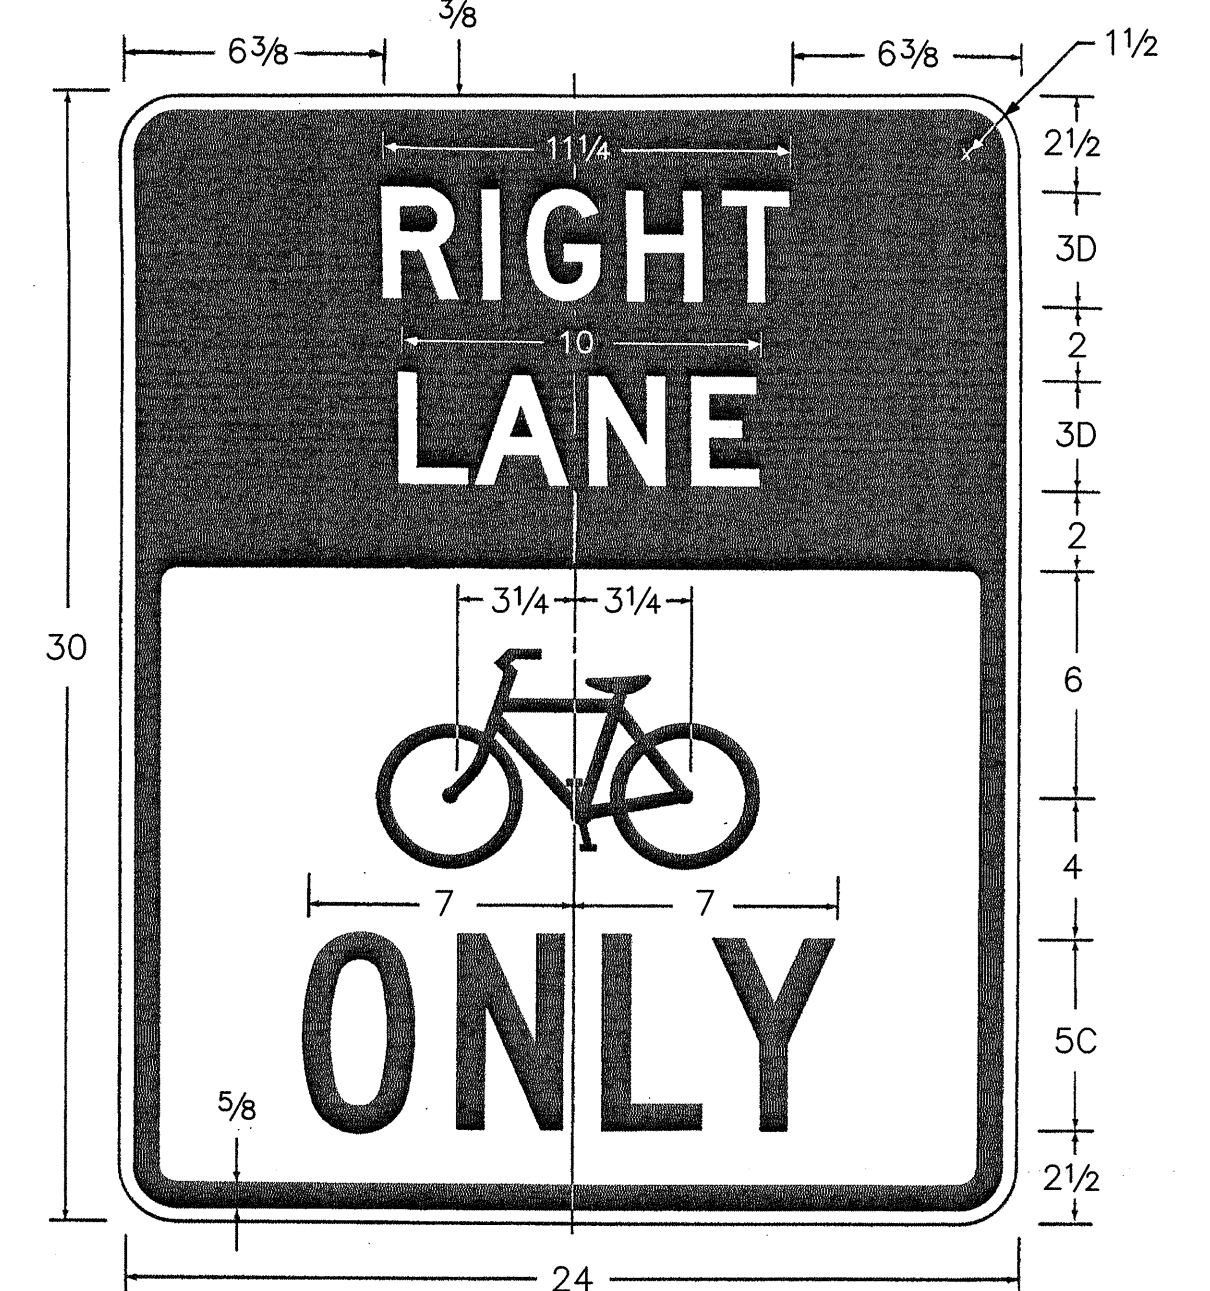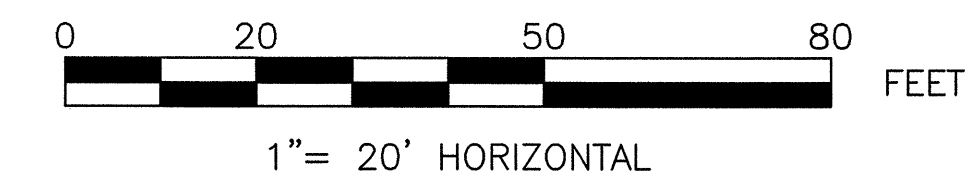

R3-17 (MOD.)
N.T.S.

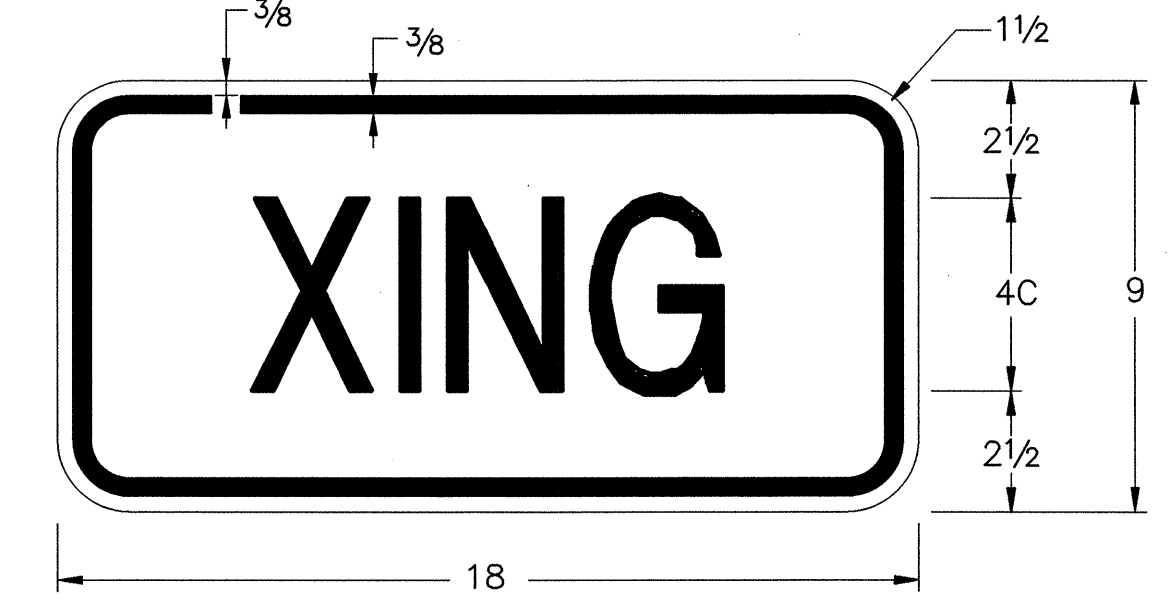

SPECIAL SIGN
N.T.S.

- SHEET NOTES:**
- SEE SHEET 41 FOR LEGEND.
 - PAVEMENT MARKINGS FOR BIKE SYMBOL AND ARROWS SHALL BE PAID FOR AS ITEM 646.50, "DURABLE LETTER OR SYMBOL. SEE SPECIAL PROVISIONS FOR DETAILS.

**STATE OF VERMONT
AGENCY OF TRANSPORTATION**

Town Of	SOUTH BURLINGTON	Bridge No.	68
Highway No.	U.S. 2	Log Sta.	
		Surv. Sta.	
U.S. 2 OVER I-89			
BIKEWAY PLAN RAMPS A, C, F, & H			
Designed By	S.M. HODGDON	Drawn By	B.J. MASSE
Checked By	T.S. BRYANT	Date	2/00
		Bridge Design Supervisor	C.D. BAKER
PROJECT	SOUTH BURLINGTON	PROJECT NO.	STP BIKE (28)S
VHB Cad Drawing No.	50363RAMP1	Date	2/00
Bridge Sheet No.		Sheet	53 of 75