
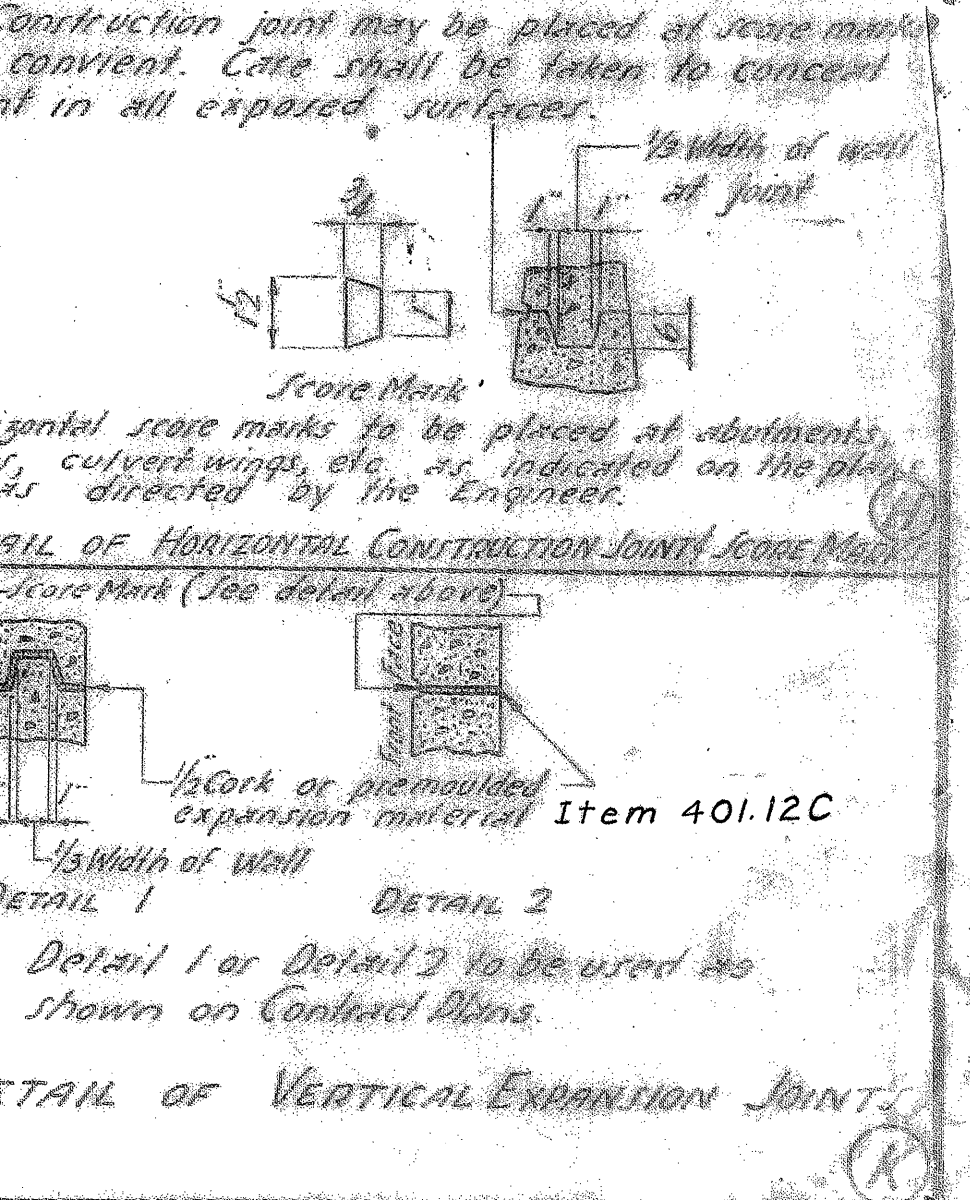
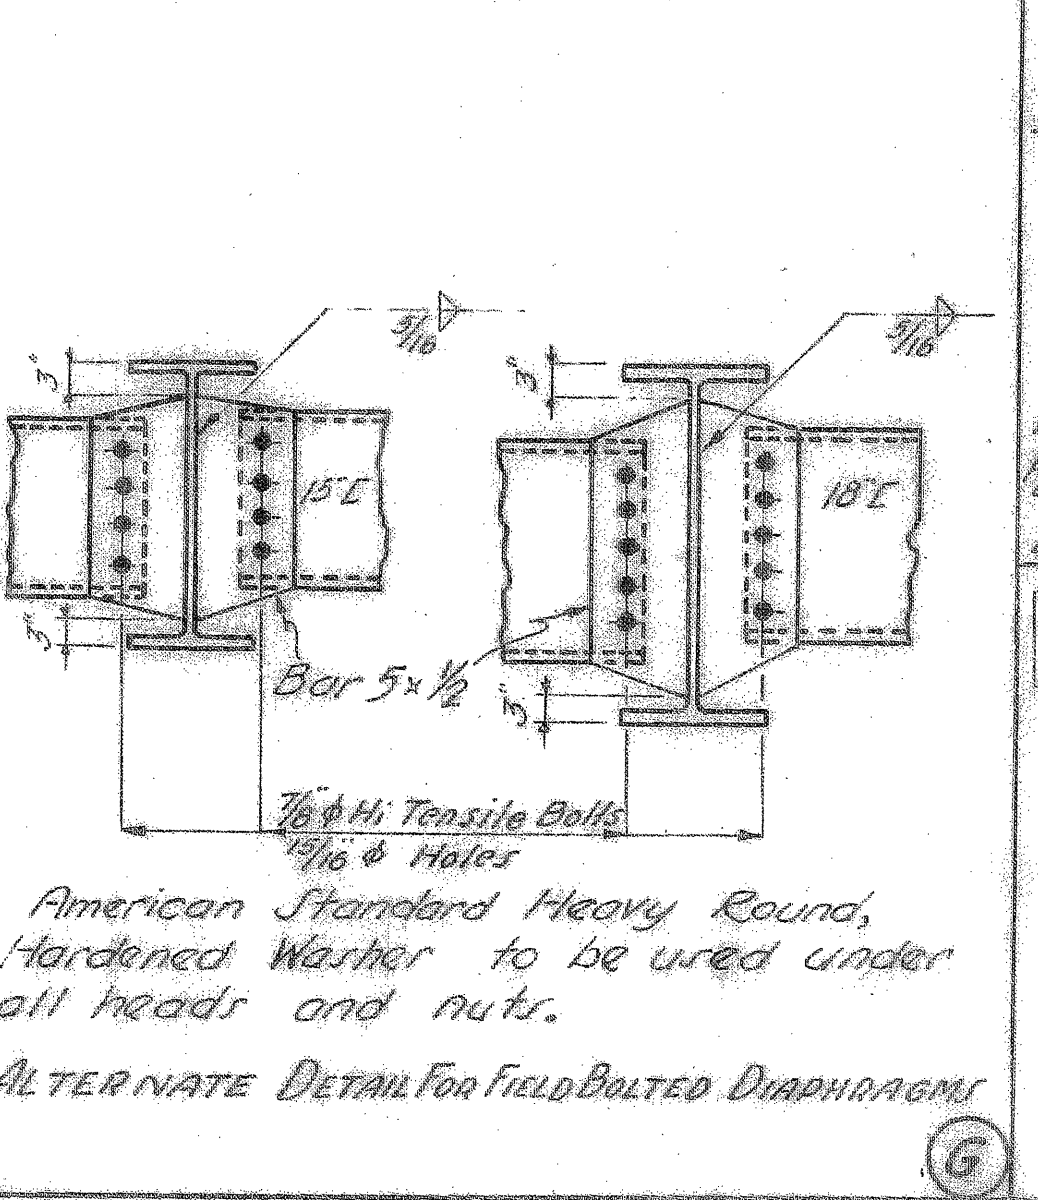
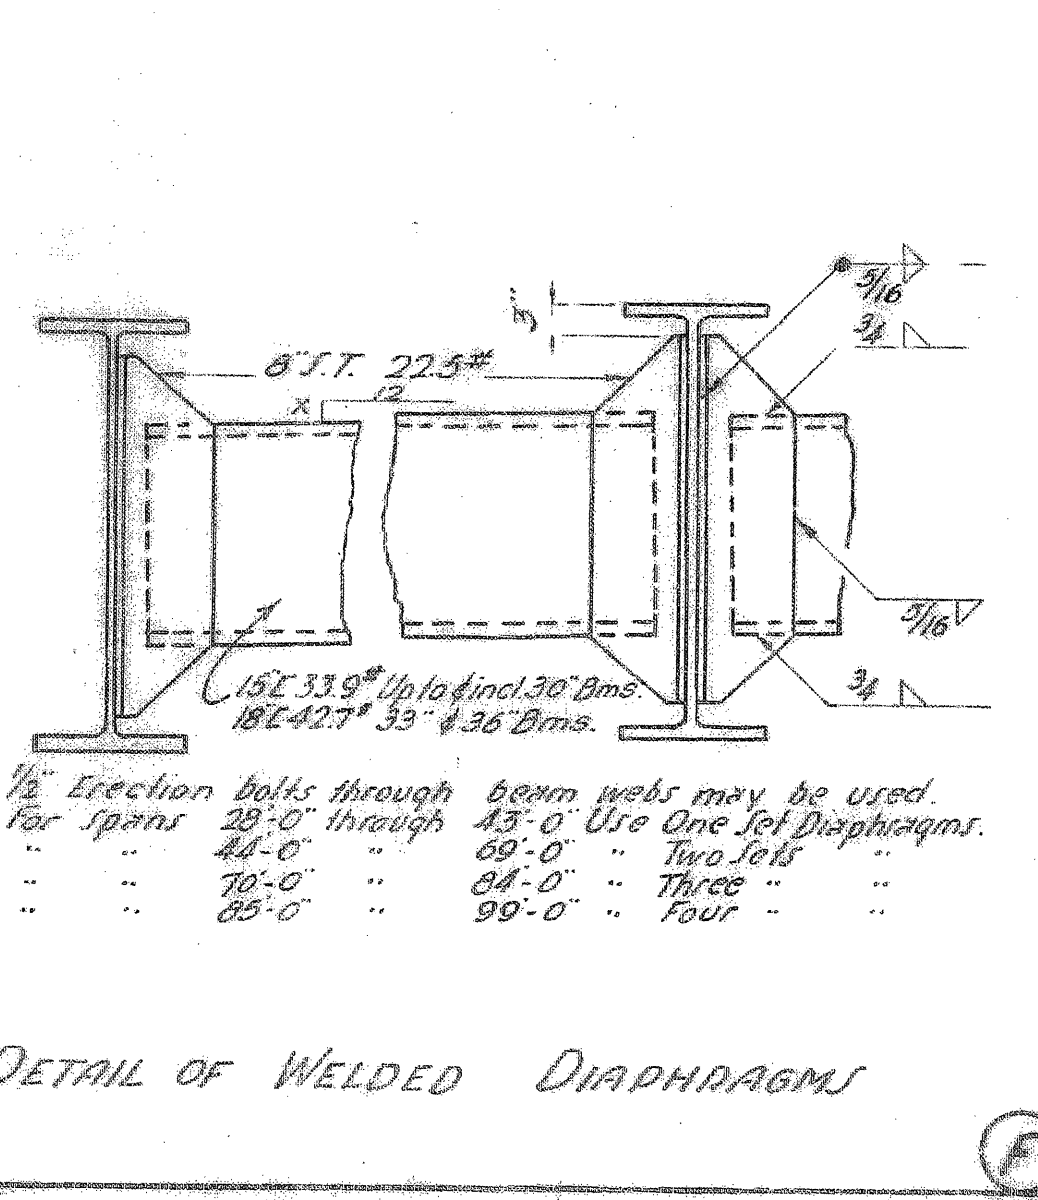
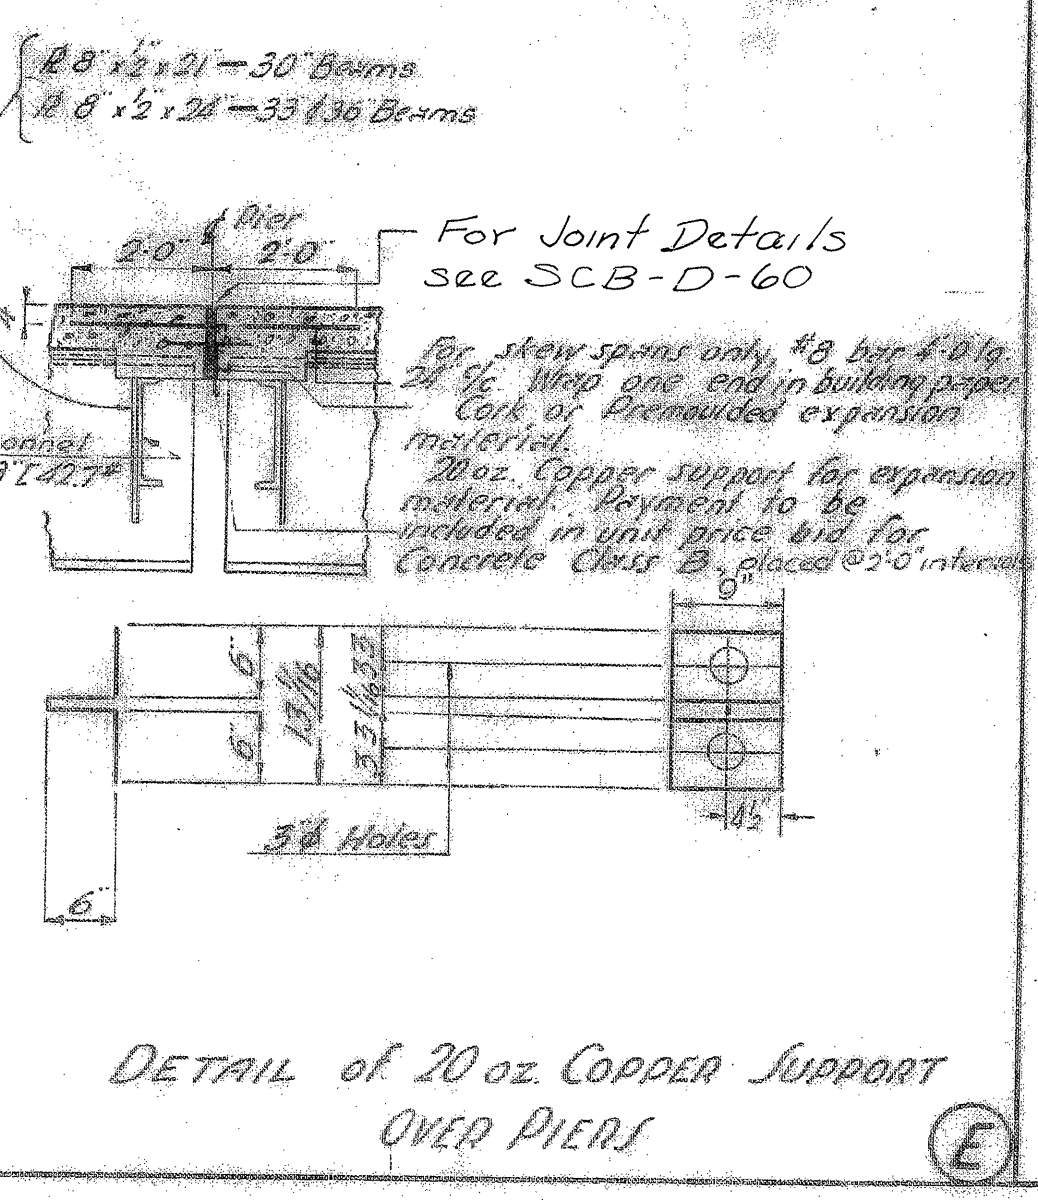
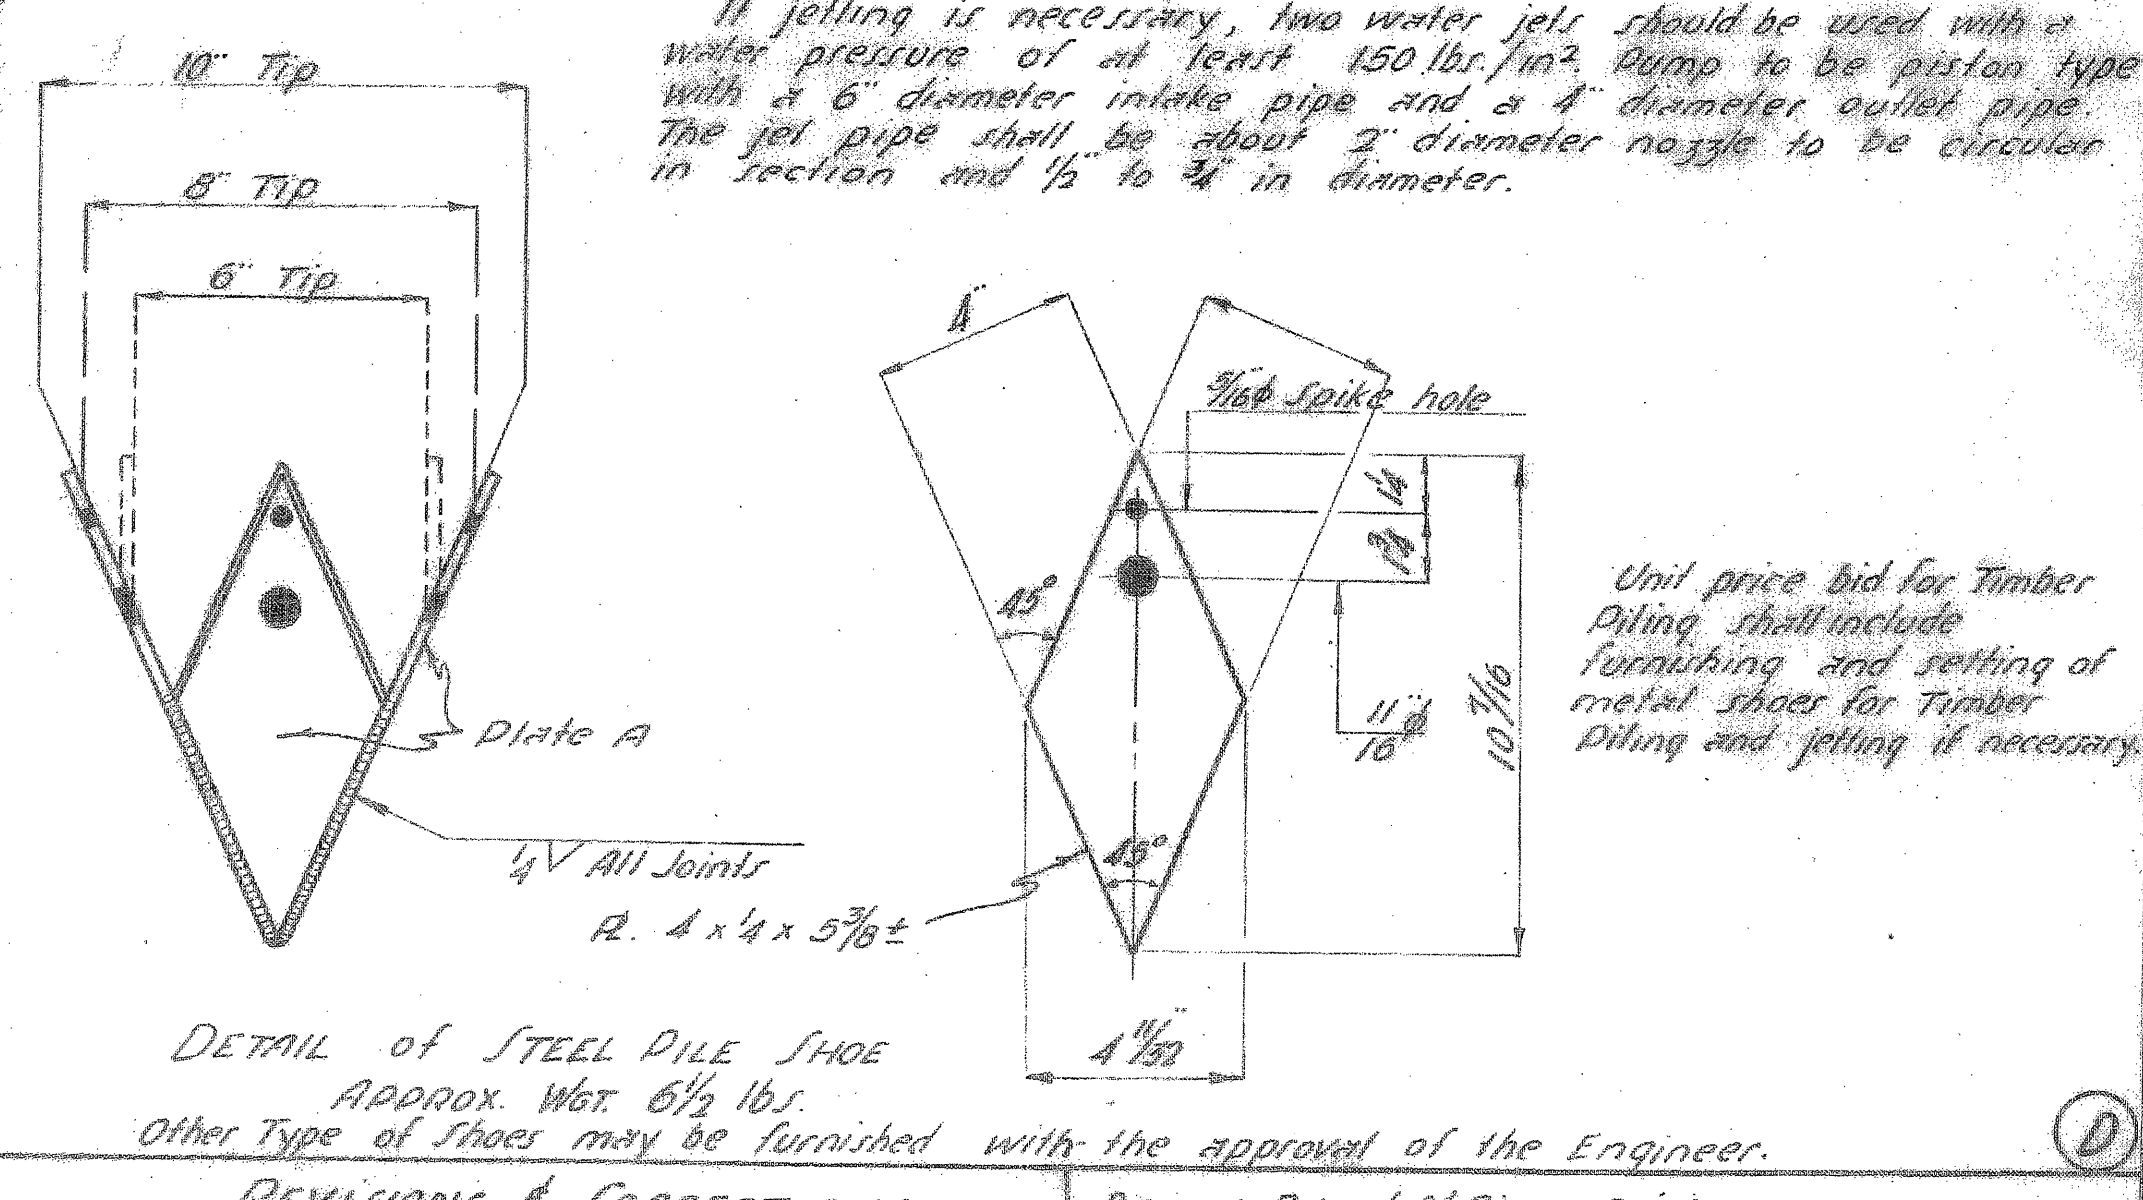
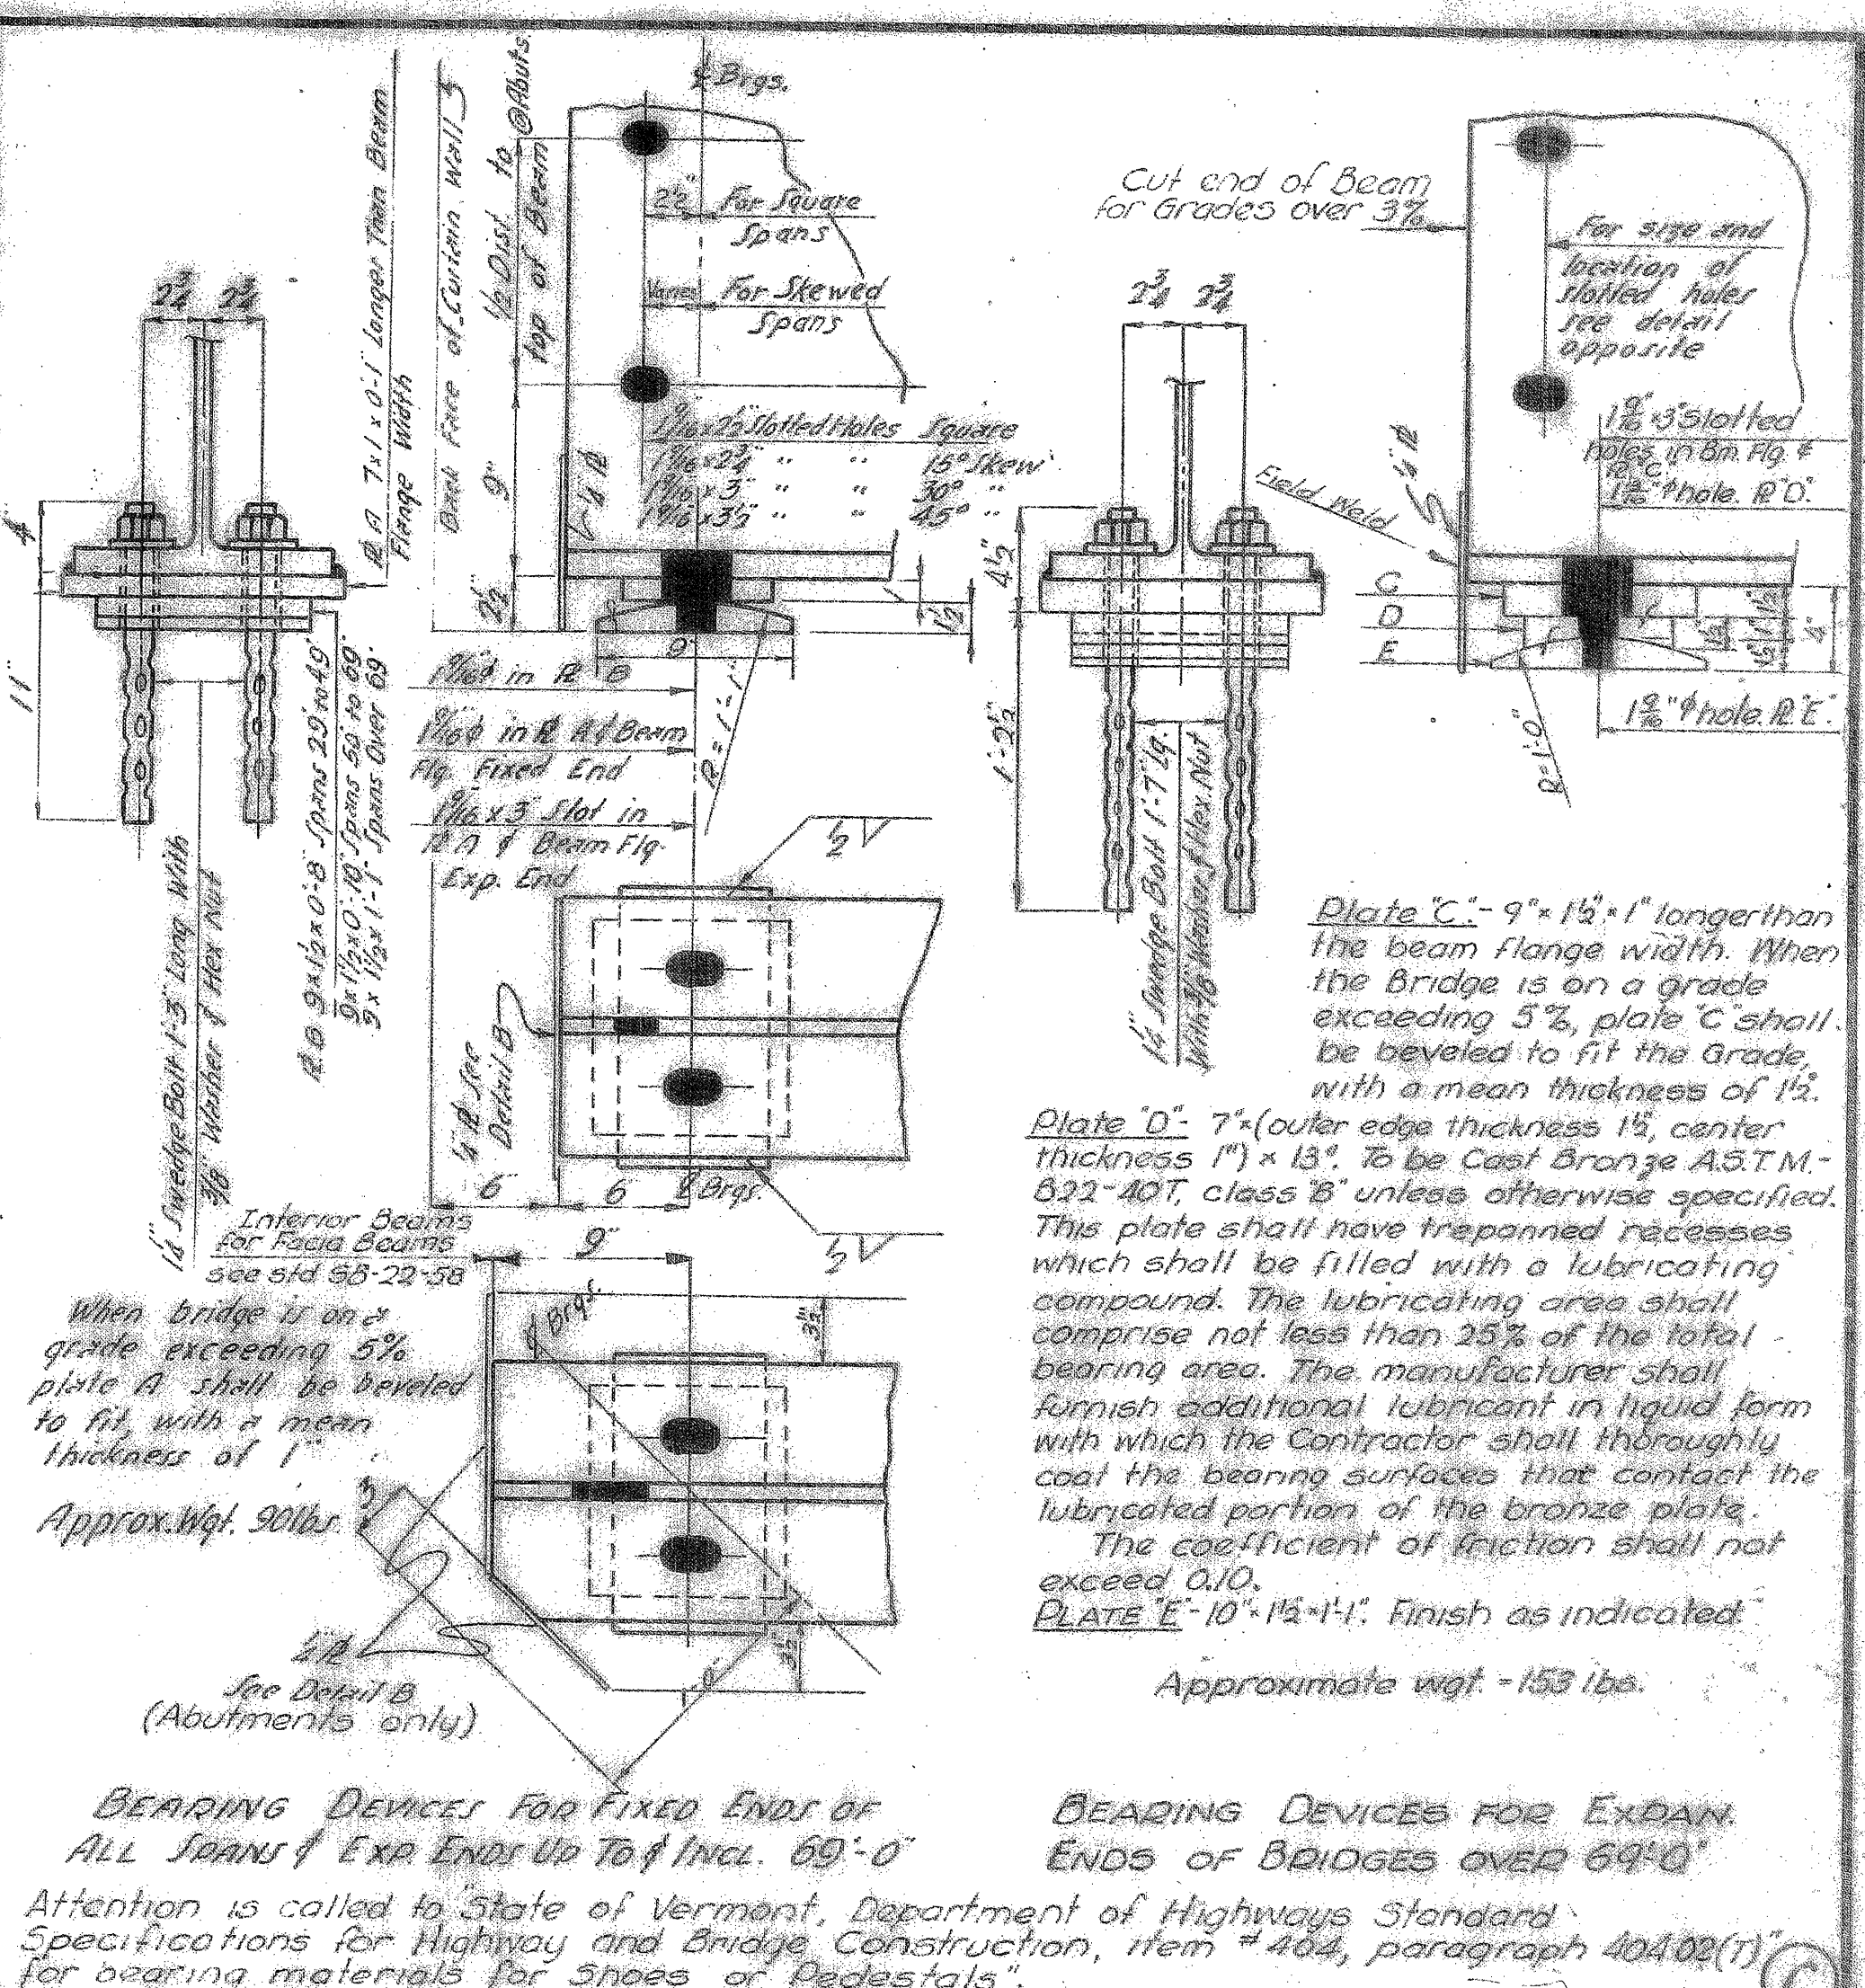
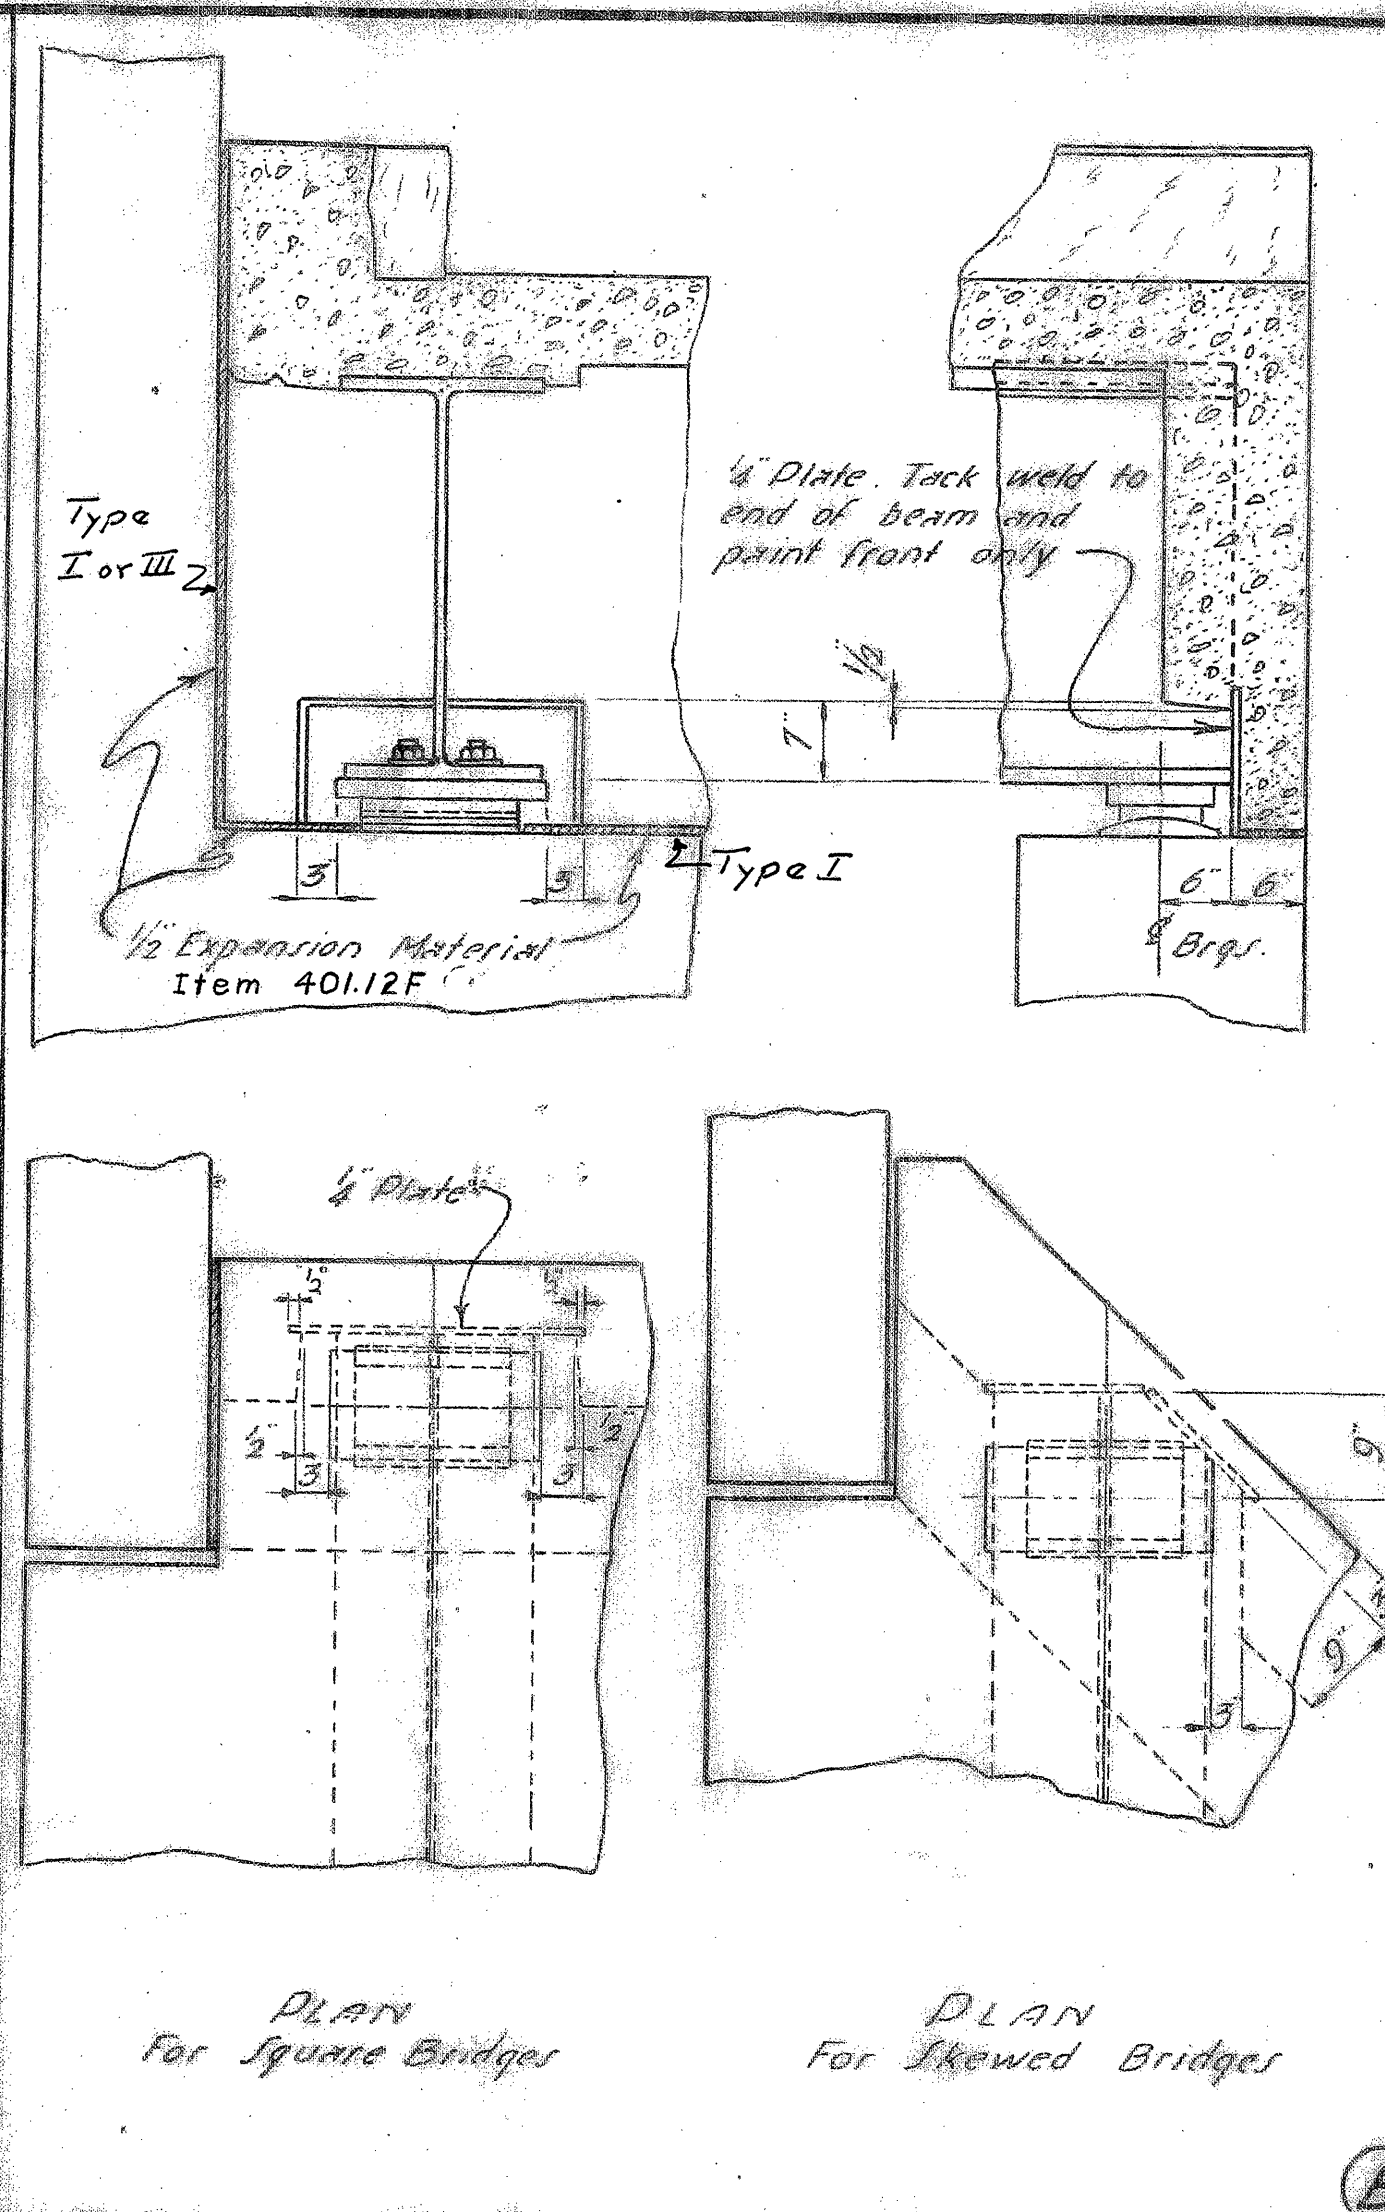


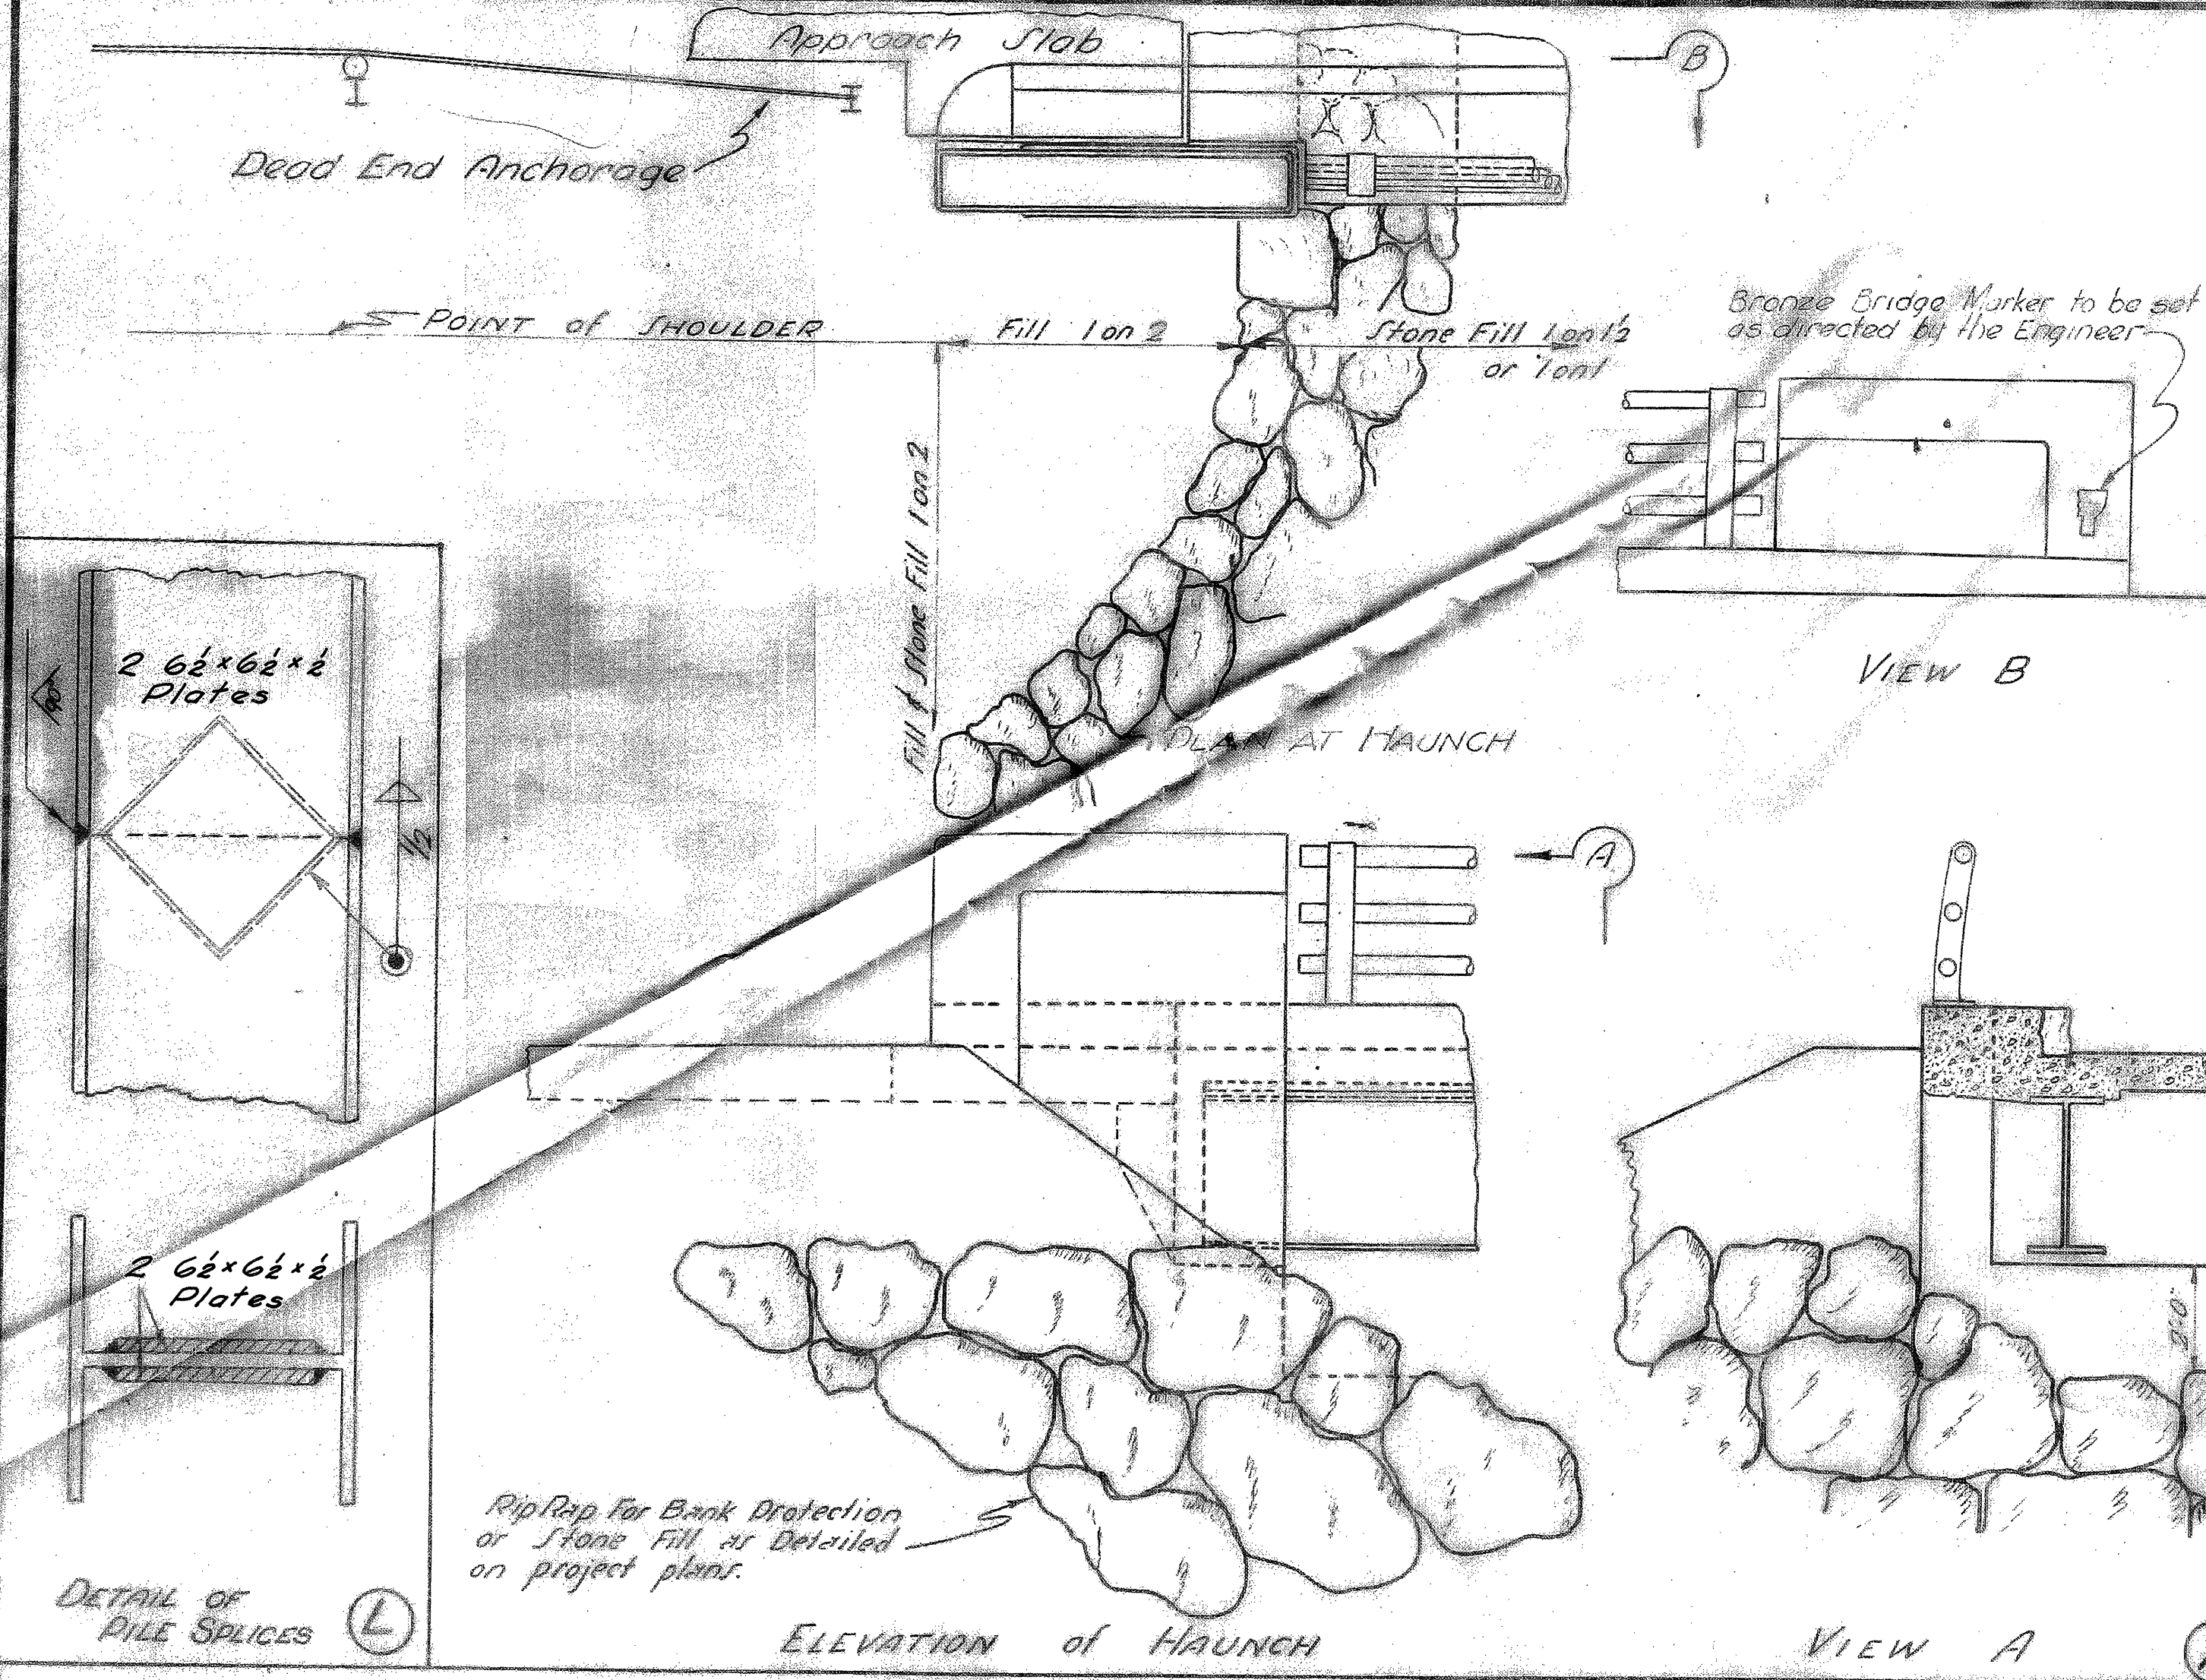

REVISIONS & CORRECTIONS
 Slotted holes in beam web of piers deleted. 8-26-60
 Pile splice changed. 8-26-60
 Changed Expansion Material Note 12/2/60

DRAWN BY L.L. Brien 3-56
 TRACED BY R.R. MacDougall 3-56
 CHECKED BY L.L. Hubbard 3-56

CORRECT 13 July 1960
 BRIDGE ENGINEER

APPROVED 13 July 1960
 CHIEF ENGINEER

CONSTRUCTION DETAILS FOR W BEAM BRIDGES