


INDEX OF SHEETS
SEE SHEET 2 OF 43

STATE OF VERMONT
AGENCY OF TRANSPORTATION

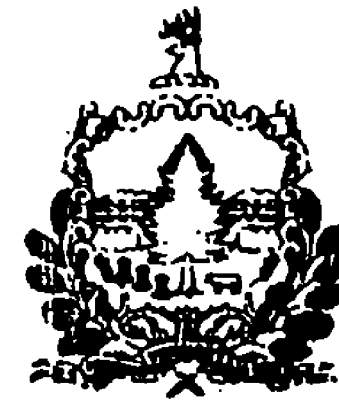


PROPOSED IMPROVEMENT
TOWNS OF MANCHESTER, WINHALL AND DORSET
COUNTY OF BENNINGTON
VT.ROUTE 11/VT.ROUTE 30

CONTRACT PLANS

THESE PLANS DO NOT REFLECT
CHANGES MADE ON THE PROJECT.


MANCHESTER - WINHALL
STP-F 016-1(16)
VT.ROUTE 11
SEE SHEET 6 OF 43

DORSET
STP 9604(1)S
VT.ROUTE 30
SEE SHEET 26 OF 43

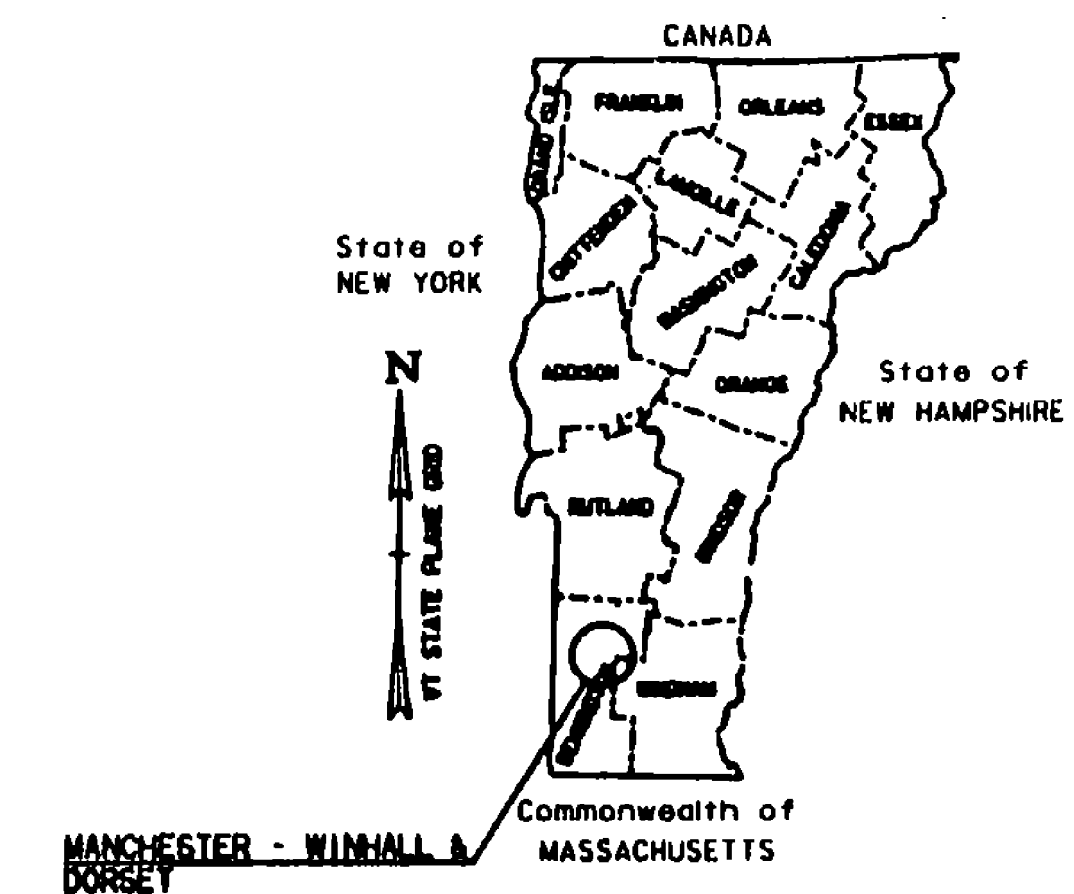


MAR 11 1998

Date _____
Pike Industries, Inc.
Contractor
Jim Smalley
Signature
Contracts Administrator
William J. Conway
Director of Administration and Duty
Authorized Agent

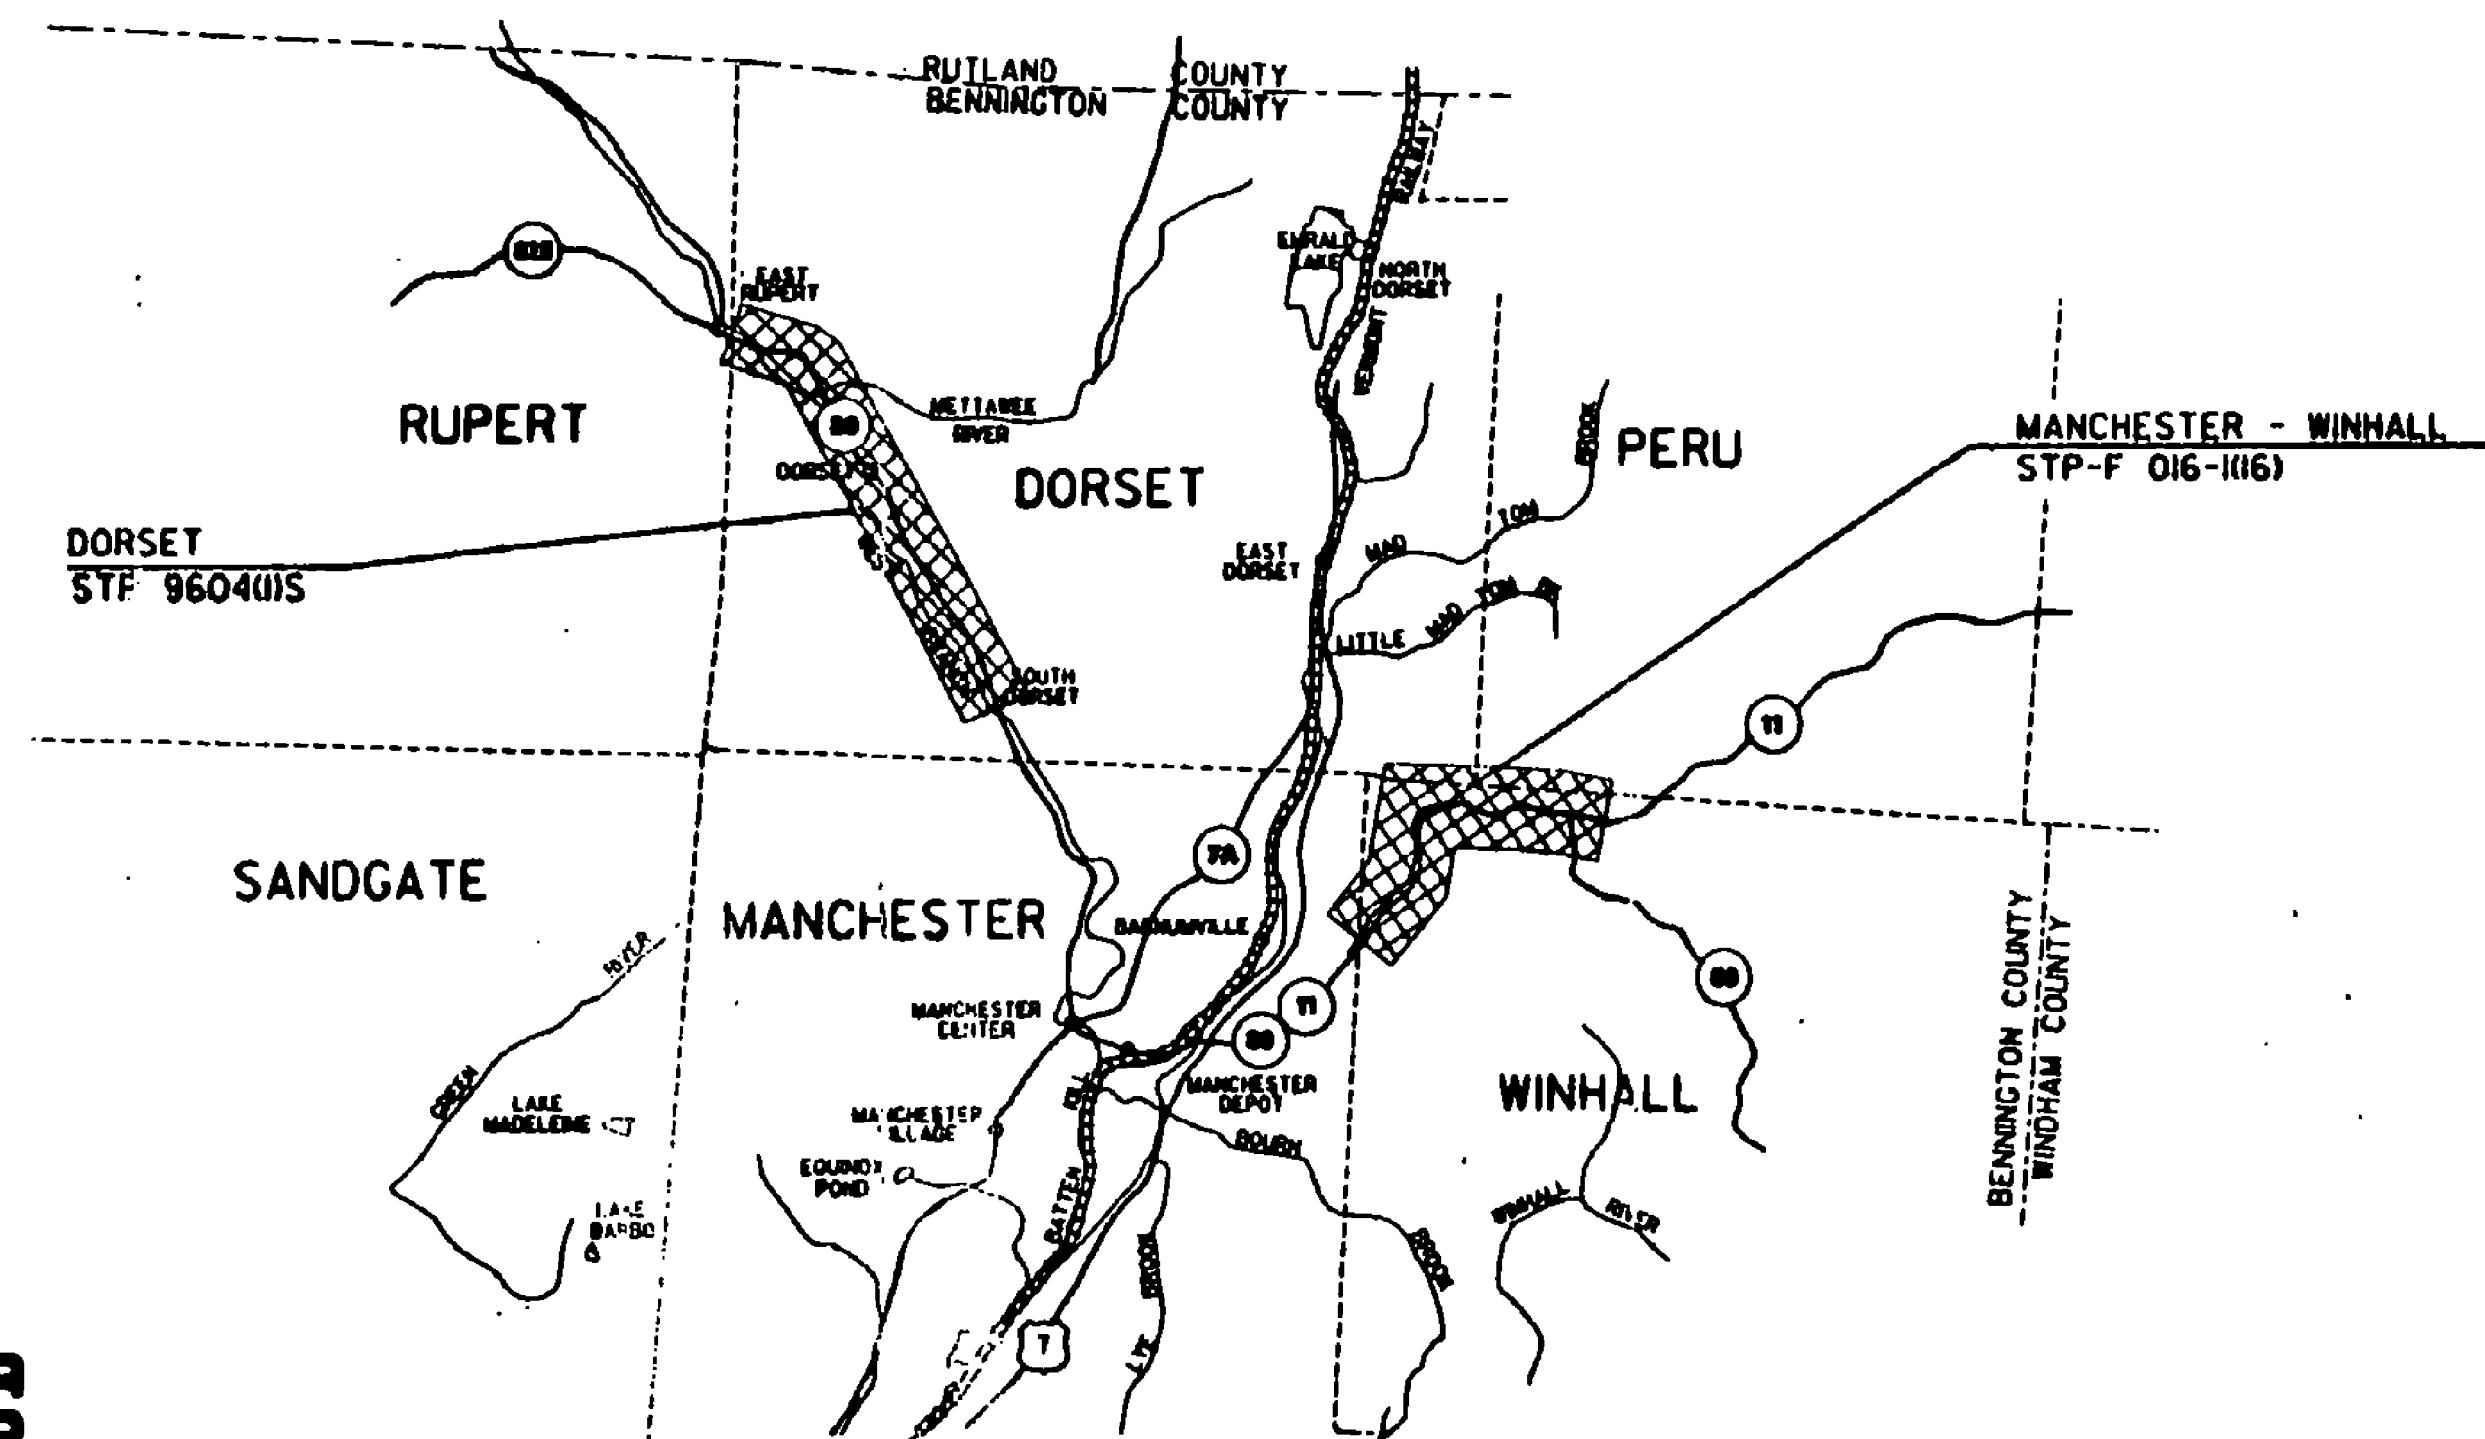

UNLESS OTHERWISE NOTED, ALL DRAWINGS AND
DETAILS OF THE PROJECT PLANS ARE NOT TO
SCALE
RIGHT OF WAY LIMITS, IF APPLICABLE, ARE
PROVIDED SOLELY FOR THE CONVENIENCE OF
THE STATE AND ITS CONTRACTOR DURING
THE COURSE OF THIS PAVING PROJECT. ANY
REFERENCES TO OFFSETS ON THESE PLANS ARE
APPROXIMATE AND SHOULD NOT BE RELIED UPON
FOR ANY OTHER PURPOSES

CONVENTIONAL SIGNS	
COUNTY LINE	---
TOWN LINE	---
LIMITS OF ACCESS	---X---
POINT OF ACCESS	---
FENCE LINE	---X---
STONE WALL	---X---
TRAVELED WAY	---
GUARD RAIL	---
RAILROAD	---
SURVEY LINE	---
CULVERT	---
POWER POLE	---
TELEPHONE POLE	---
TREES	---
CONTROL OF ACCESS	---
PROPERTY LINE	---
R.O.W. TAKING LINE	---
SLOPE RIGHTS	---
TOP OF CUT	---
TOE OF SLOPE	---

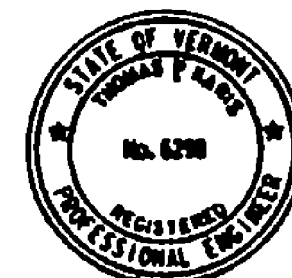

PLANS PREPARED BY

CHA CLOUGH, HARBOUR
& ASSOCIATES LLP
ENGINEERS, SURVEYORS, PLANNERS
& LANDSCAPE ARCHITECTS
111 WINNERS CIRCLE ALBANY, NEW YORK, 12208

BY *Thomas P. Kari*

DATUM
VERTICAL N/A
HORIZONTAL N/A

THESE PLANS ARE SUBJECT TO SUCH ENGINEERING
CHANGES AS MAY BE REQUIRED BY THE FEDERAL HIGHWAY
ADMINISTRATION OR THE DIRECTOR OF CONSTRUCTION
AND MAINTENANCE.
CONSTRUCTION IS TO BE CARRIED ON IN ACCORDANCE
WITH THESE PLANS AND THE STANDARD SPECIFICATIONS
FOR CONSTRUCTION DATED 1995, AS APPROVED BY THE
FEDERAL HIGHWAY ADMINISTRATION ON AUGUST 21, 1995
FOR USE ON THIS PROJECT, INCLUDING ALL SUBSEQUENT
REVISIONS AND SUCH REVISED SPECIFICATIONS AND
SPECIAL PROVISIONS AS ARE INCORPORATED IN THESE
PLANS.

Metric

APPROVED *Scott M. O'Brien* DATE *11/19/97*
DIRECTOR OF CONSTRUCTION AND MAINTENANCE
DEPARTMENT OF TRANSPORTATION
FEDERAL HIGHWAY ADMINISTRATION
APPROVED _____ DATE _____
DIVISION ADMINISTRATOR
PROJECT MANCHESTER - WINHALL &
DORSET
SHEET 1 OF 43 SHEETS