

INDEX OF SHEETS
SEE SHEET 2 OF 43

STATE OF VERMONT AGENCY OF TRANSPORTATION




PROPOSED IMPROVEMENT TOWNS OF MANCHESTER AND WINHALL COUNTY OF BENNINGTON VT. ROUTE 11

BEGINNING IN MANCHESTER AT A POINT 4910.109 m EAST OF MANCHESTER CENTER
AT MILEMARKER 3.051 = STA. 4+910.109 AND EXTENDING EASTERLY ALONG VT. ROUTE 11 FOR A
DISTANCE OF 5711.561 m (3,549 MILES) TO A POINT IN WINHALL AT MILEMARKER 3.355 = STA. 5+399.349

LENGTH OF ROADWAY 5711.561 m (3,549 MILES)
LENGTH OF PROJECT 5711.561 m (3,549 MILES)

WORK TO BE PERFORMED UNDER THIS PROJECT INCLUDES COLD MIXED RECYCLING, EXCAVATION
OF SURFACES AND PAVEMENTS, COLD PLANING, RESURFACING OF THE EXISTING HIGHWAY WITH A
SHIM / LEVELING COURSE AND WEARING COURSE, NEW PAVEMENT MARKINGS, DRAINAGE
IMPROVEMENTS, GUARDRAIL IMPROVEMENTS, SAFETY IMPROVEMENTS AND INCIDENTAL ITEMS.

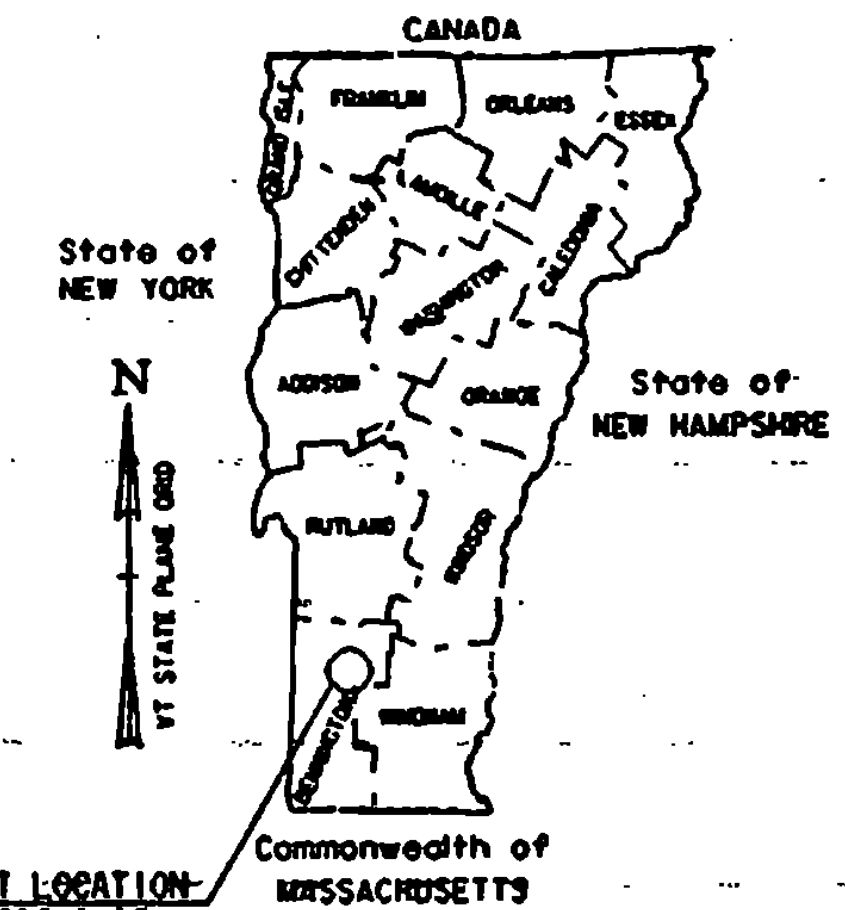

PROJECT LOCATION
STP-F 016-1116

TRAFFIC DATA

VT. ROUTE 11 (MM 3.051 TO WINHALL STATE HIGHWAY)


1998 ADT = 7480
1998 DHV = 1355
2008 ADT = 8900
2008 DHV = 1610

1998 ~ 2008 CUM. ESALS = 1,523,000

VT. ROUTE 11 (WINHALL STATE HIGHWAY TO MM 3.283)

1998 ADT = 6510
1998 DHV = 1180
2008 ADT = 7740
2008 DHV = 1400

1998 ~ 2008 CUM. ESALS = 1,325,000

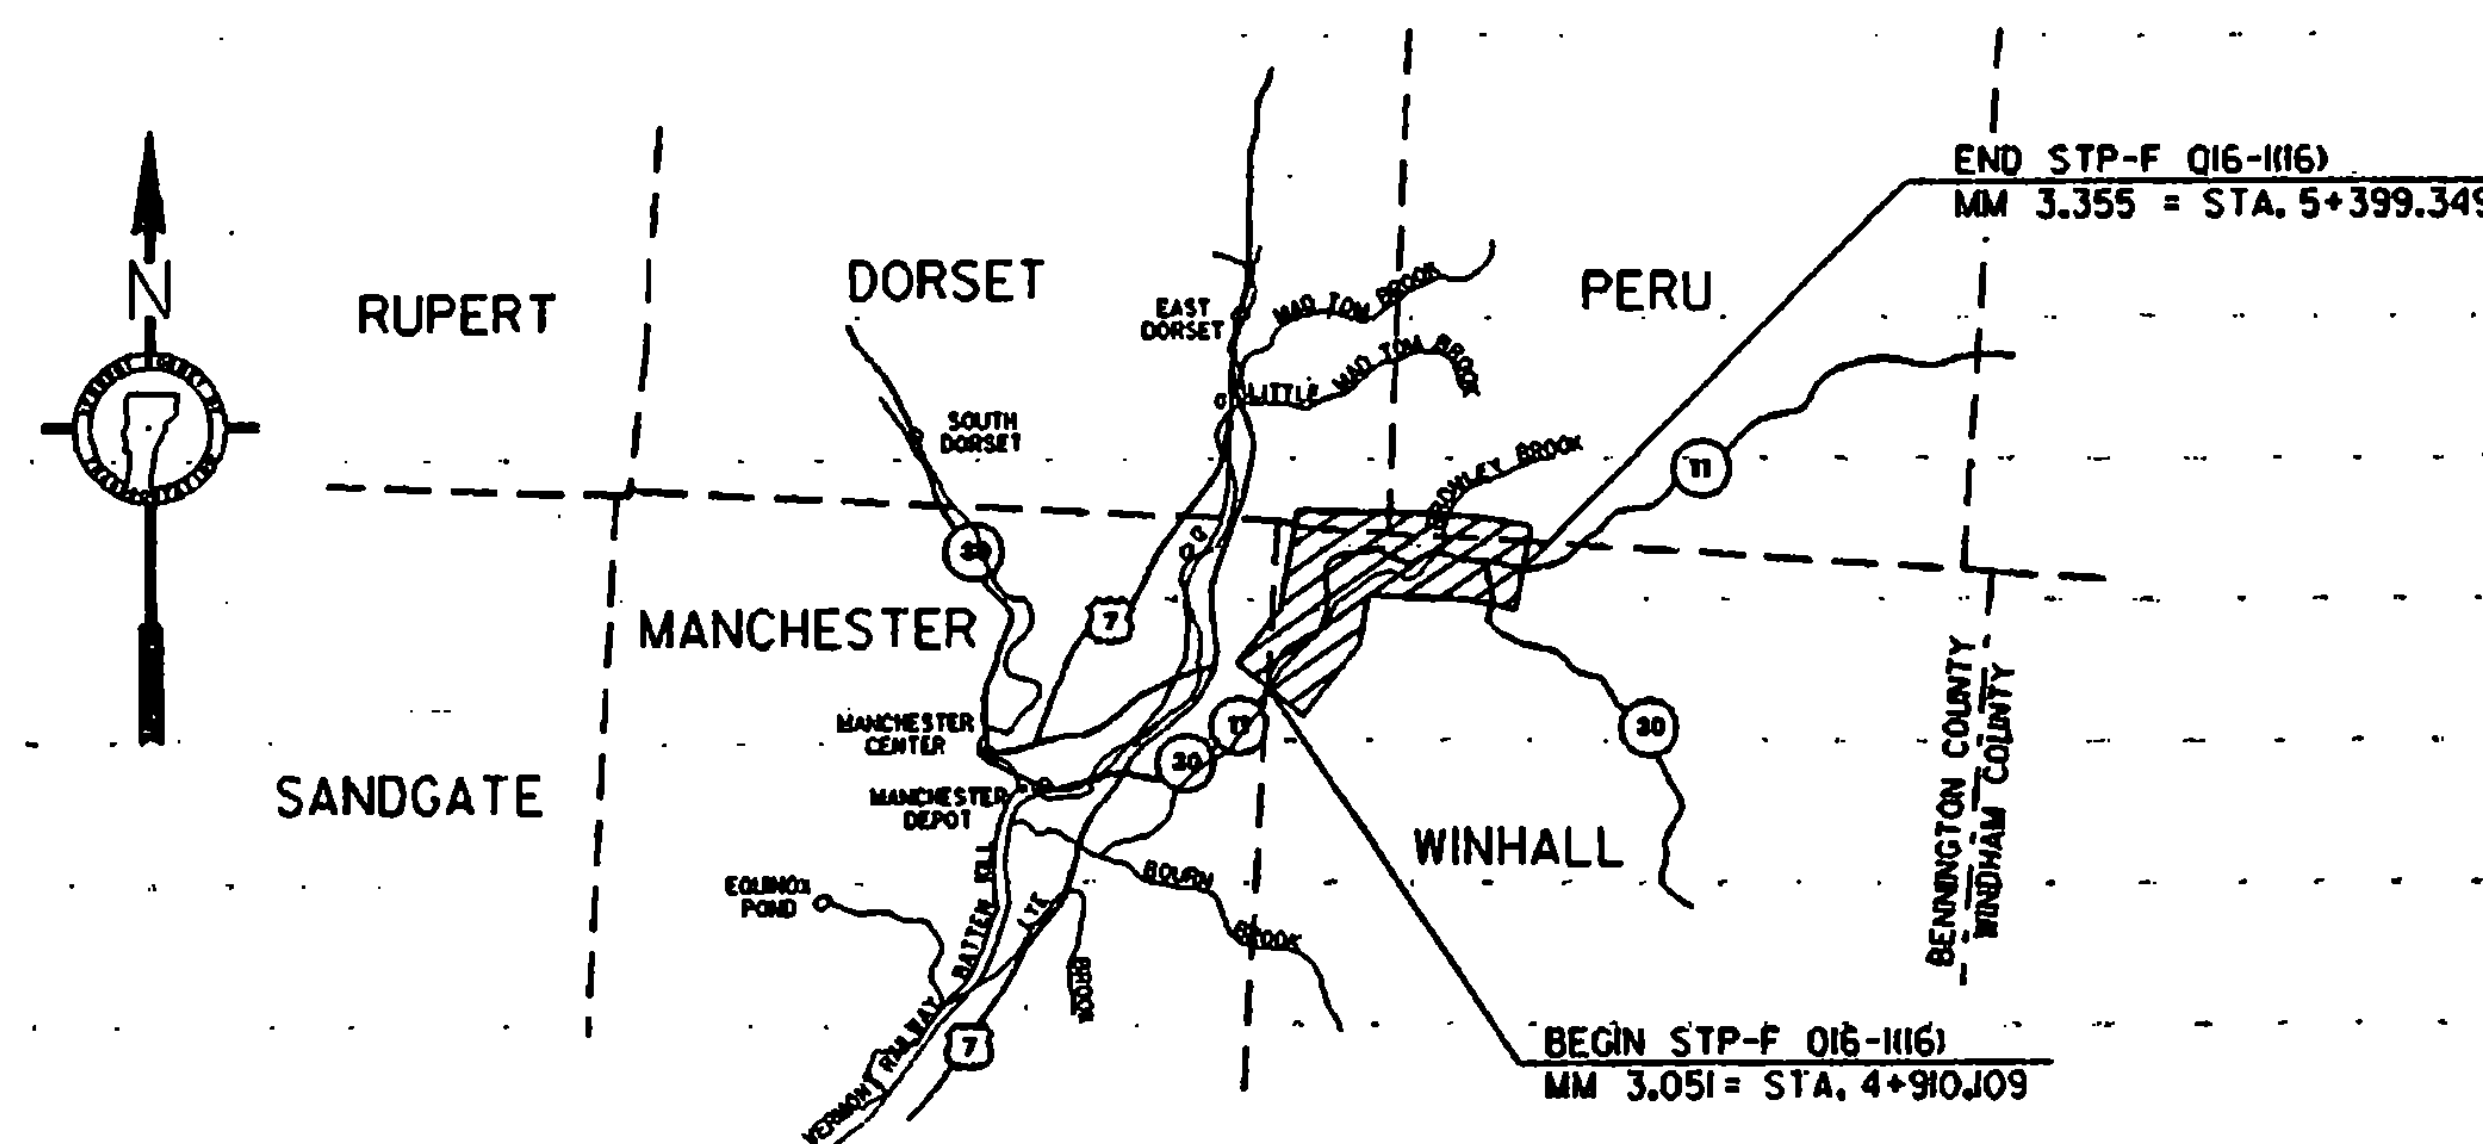

UNLESS OTHERWISE NOTED, ALL DRAWINGS AND
DETAILS OF THE PROJECT PLANS ARE NOT TO
SCALE

RIGHT OF WAY LIMITS, IF APPLICABLE, ARE
PROVIDED SOLELY FOR THE CONVENIENCE OF
THE STATE AND ITS CONTRACTOR DURING
THE COURSE OF THIS PAVING PROJECT. ANY
REFERENCES TO OFFSETS ON THESE PLANS ARE
APPROXIMATE AND SHOULD NOT BE RELIED UPON
FOR ANY OTHER PURPOSES

CONVENTIONAL SIGNS

COUNTY LINE
TOWN LINE
LIMITS OF ACCESS
POINT OF ACCESS
FENCE LINE
STONE WALL
TRAVELED WAY
GUARD RAIL
RAILROAD
SURVEY LINE
CULVERT
POWER POLE
TELEPHONE POLE
TREES
CONTROL OF ACCESS
PROPERTY LINE
R.O.W. TAKING LINE
SLOPE RIGHTS
TOP OF CUT
TOE OF SLOPE

DATUM
VERTICAL N/A
HORIZONTAL N/A

THESE PLANS ARE SUBJECT TO SUCH ENGINEERING
CHANGES AS MAY BE REQUIRED BY THE FEDERAL HIGHWAY
ADMINISTRATION OR THE DIRECTOR OF CONSTRUCTION
AND MAINTENANCE.
CONSTRUCTION IS TO BE CARRIED ON IN ACCORDANCE
WITH THESE PLANS AND THE STANDARD SPECIFICATIONS
FOR CONSTRUCTION DATED 1995, AS APPROVED BY THE
FEDERAL HIGHWAY ADMINISTRATION ON AUGUST 21, 1995
FOR USE ON THIS PROJECT, INCLUDING ALL SUBSEQUENT
REVISIONS AND SUCH REVISED SPECIFICATIONS AND
SPECIAL PROVISIONS AS ARE INCORPORATED IN THESE
PLANS.

Metric

APPROVED _____ DATE _____
DIRECTOR OF CONSTRUCTION AND MAINTENANCE
DEPARTMENT OF TRANSPORTATION
FEDERAL HIGHWAY ADMINISTRATION
APPROVED _____ DATE _____
DIVISION ADMINISTRATOR
PROJECT MANCHESTER - WINHALL
STP-F 016-1116
SHEET 6 OF 43 SHEETS

1/pave/88b06/pb016.dgn pb016.plt PLOTTED: 20 JAN 1998