



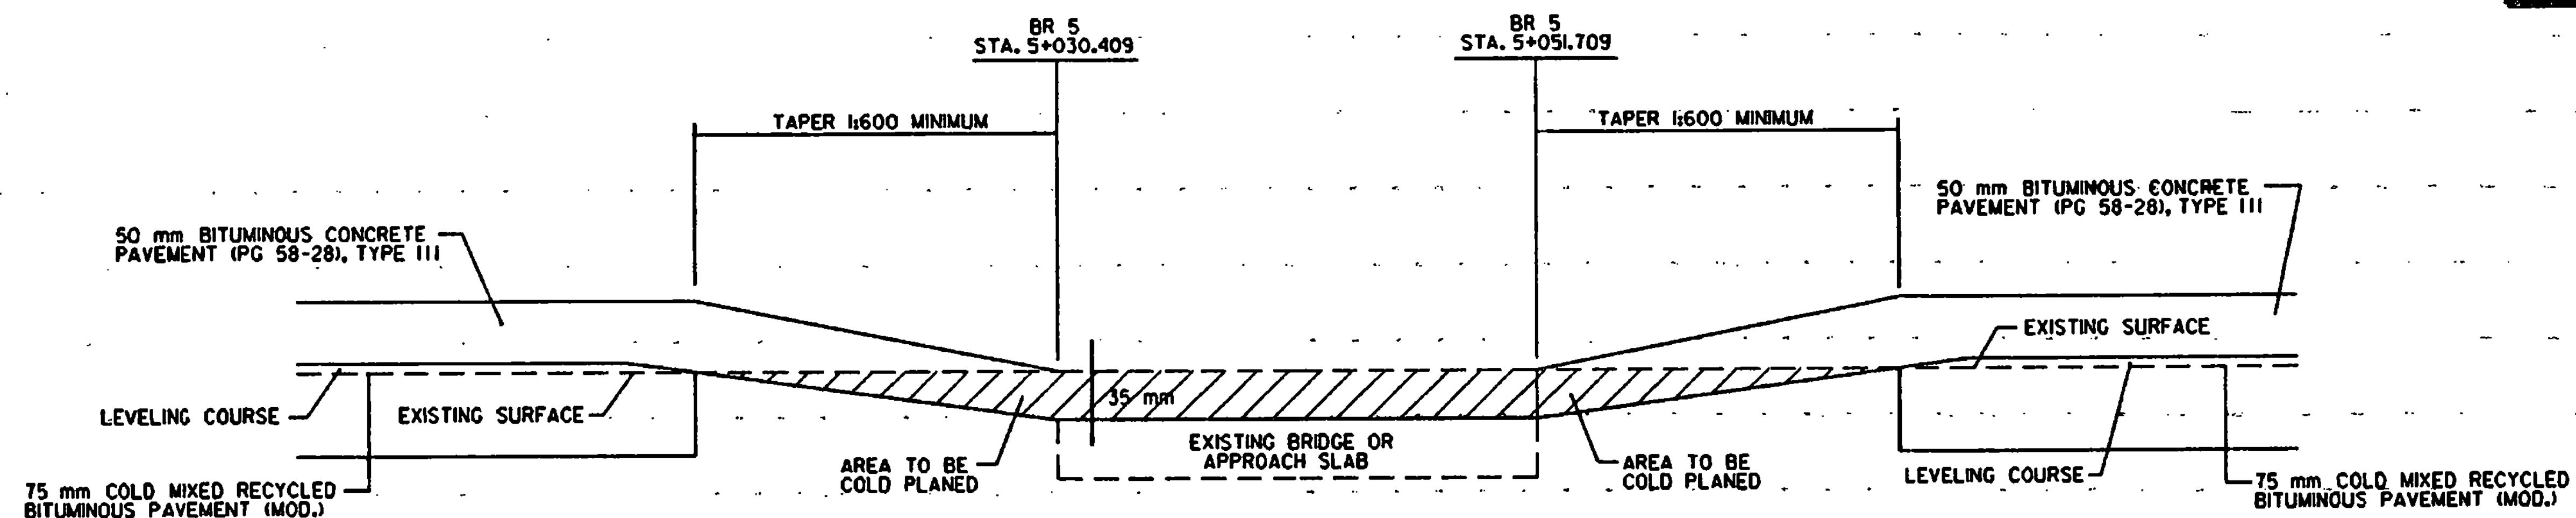


TRANSITION AREA DETAIL

BR 5
VT. ROUTE II MANCHESTER STA. 5+030.409 TO MANCHESTER STA. 5+051.709

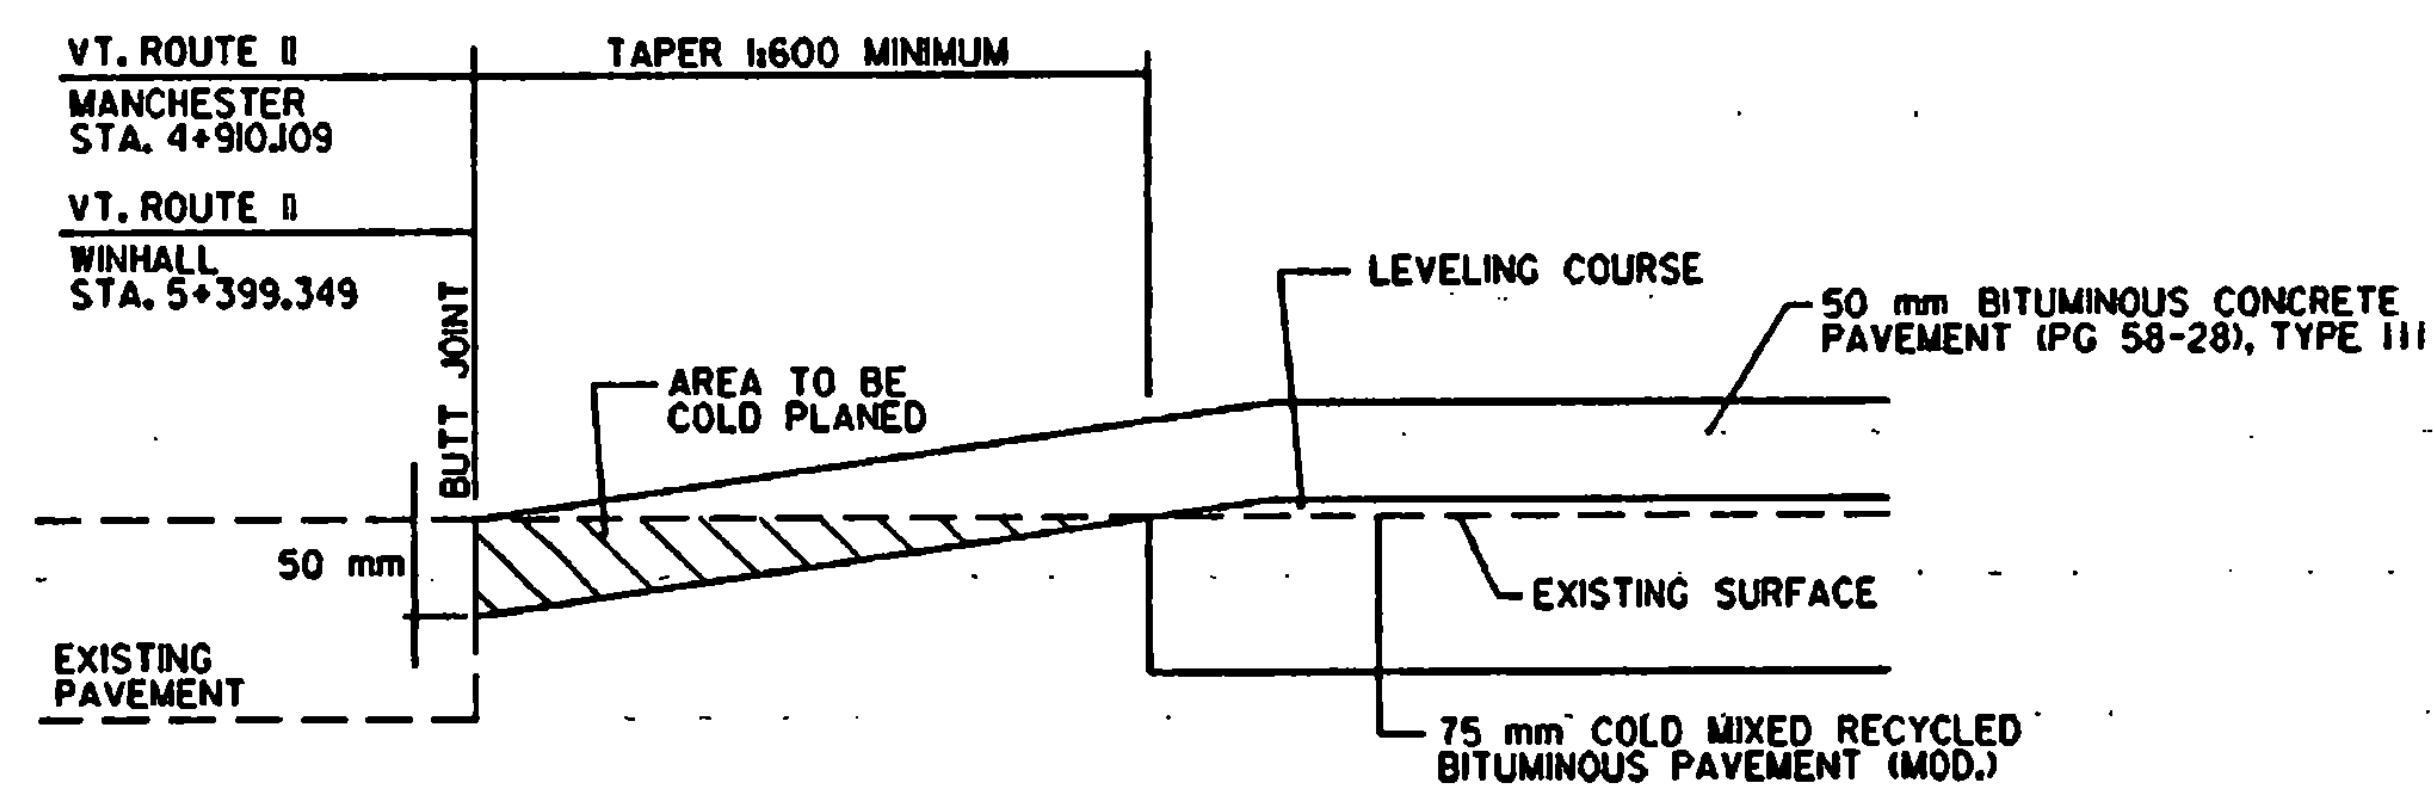

APPROACH AREA DETAIL

VT. ROUTE II MANCHESTER STA. 4+910.109 - BEGIN OVERLAY
VT. ROUTE II WINHALL STA. 5+399.349 - END OVERLAY

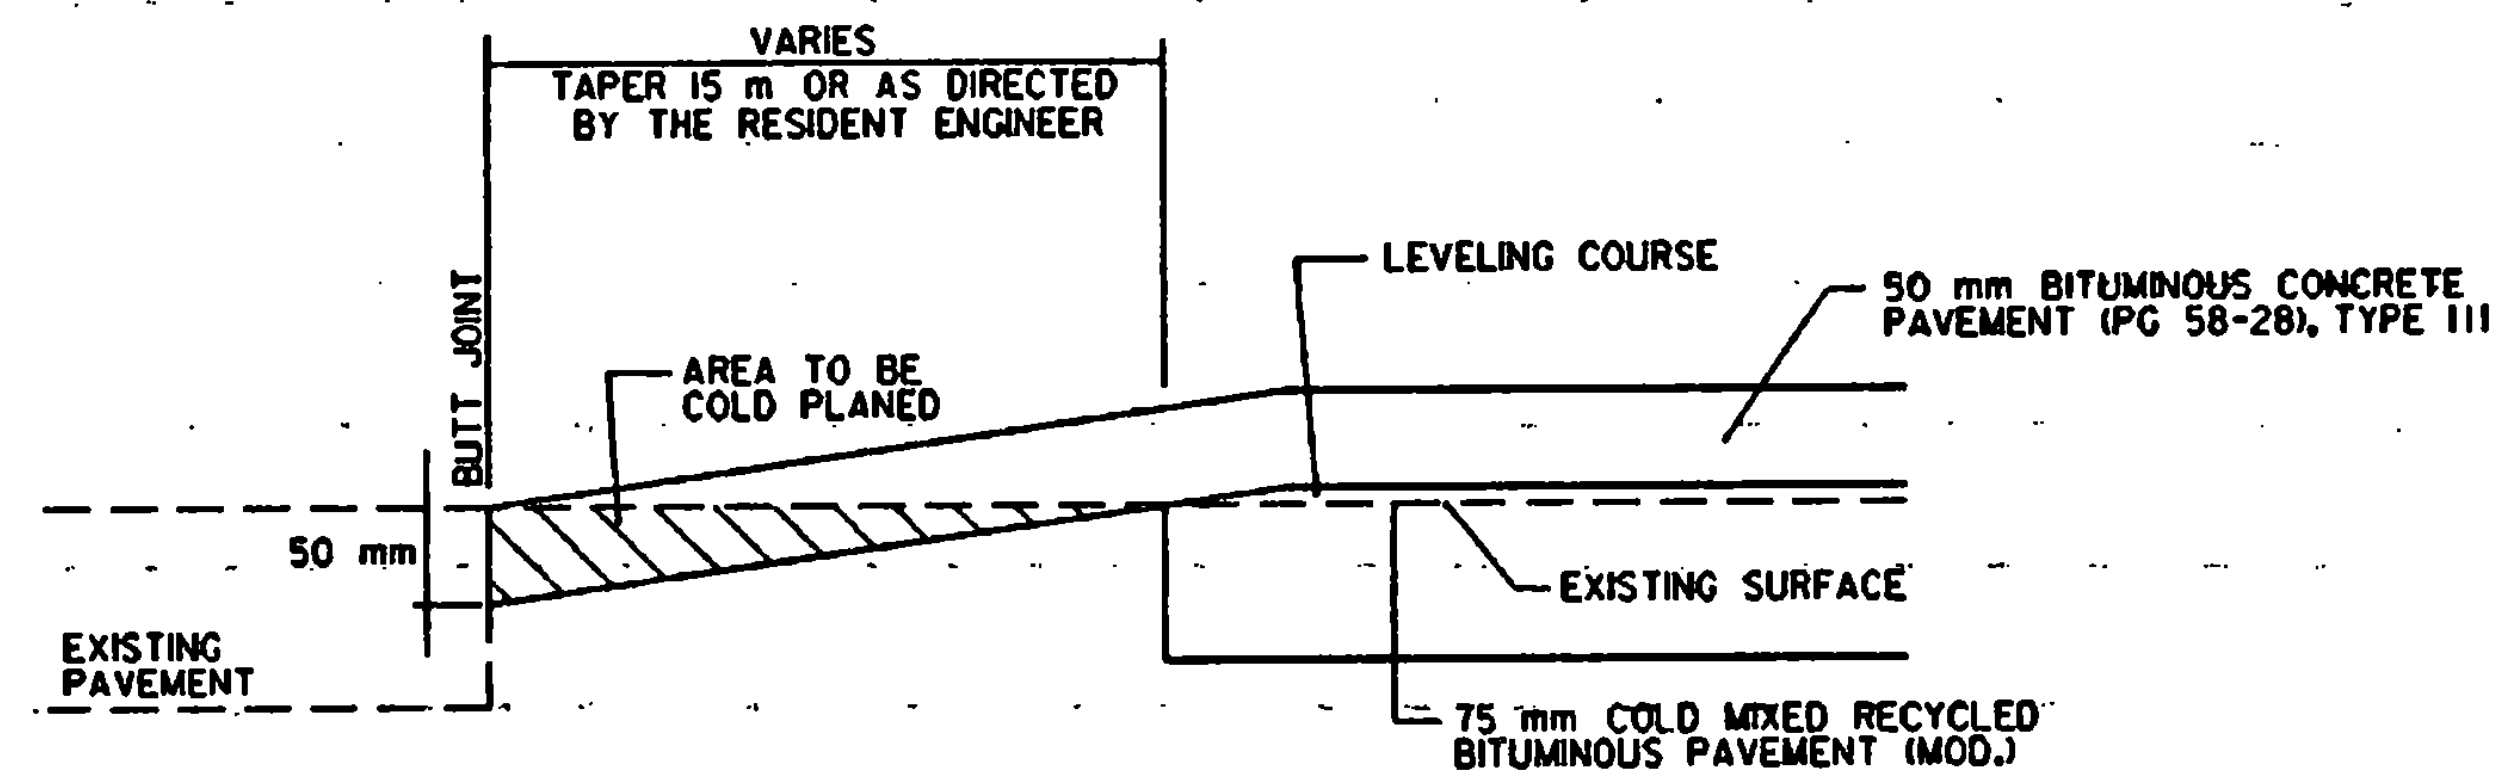

APPROACH AREA DETAIL

WINHALL STATE HIGHWAY
VT. ROUTE 30

DATUM	
VERTICAL	N/A
HORIZONTAL	N/A

PAVING DETAILS SHEET

SURVEYED BY	N/A	DATE	N/A
DRAWN BY	C.M.C.	DATE	11/97
SQUAD LEADER	T.P.K.		
DESIGN FILE NO.	/pave/89b016/pb016.dgn		
IPBM FILE	pb016.dgn	DATE PLOTTED	22-JAN-1998
PROJ. NAME	MANCHESTER - WINHALL		
PROJ. NO.	STP-F 018-K16		
SHEET	8 OF 43	SHEETS	