

646.4 DURABLE 100 mm YELLOW LINE
(ALL LINES WILL INCLUDE C/L BREAKS
FOR TOWN HIGHWAYS) S=SOLID, D=DASHED

LT C/L RT
WINHALL:
STA. 2+740.000 - STA. 3+820.000 S - S


646.6 TEMPORARY 100 mm YELLOW LINE
(ALL LINES WILL INCLUDE C/L BREAKS
FOR TOWN HIGHWAYS) S=SOLID, D=DASHED

LT C/L RT
WINHALL:
STA. 2+740.000 - STA. 3+820.000 S - S

STA. 2+935.5, LT




STA. 2+935.5, LT

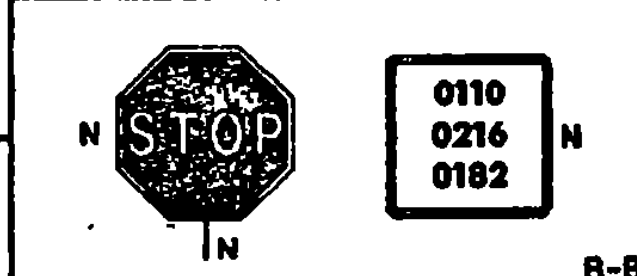

8-8

T-57
BROMLEY FOREST ROAD
MM 1821 = STA. 2+931.000
(GRAVEL)

STA. 2+944.0, LT

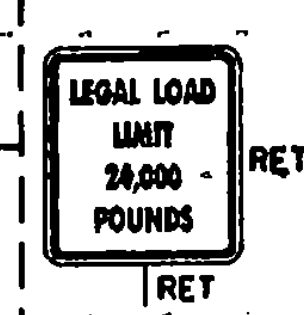

646.40 DURABLE 100 mm WHITE LINE
(ALL LINES WILL INCLUDE EDGE LINE BREAKS
AND RADIUS FOR TOWN HIGHWAYS)



675.50 REMOVING SIGNS
AS SHOWN - 1

WINHALL:
STA. 2+740.000 - STA. 3+820.000 LT AND RT
STA. 2+740.000 - STA. 3+820.000 DASHED 3.6 m RT

646.60 TEMPORARY 100 mm WHITE LINE
(ALL LINES WILL INCLUDE EDGE LINE BREAKS
AND RADIUS FOR TOWN HIGHWAYS)

WINHALL:
STA. 2+740.000 - STA. 3+820.000 LT AND RT
STA. 2+740.000 - STA. 3+820.000 DASHED 3.6 m RT

BR 9
MM 2.031 = STA. 3+269.200
(PAVE)

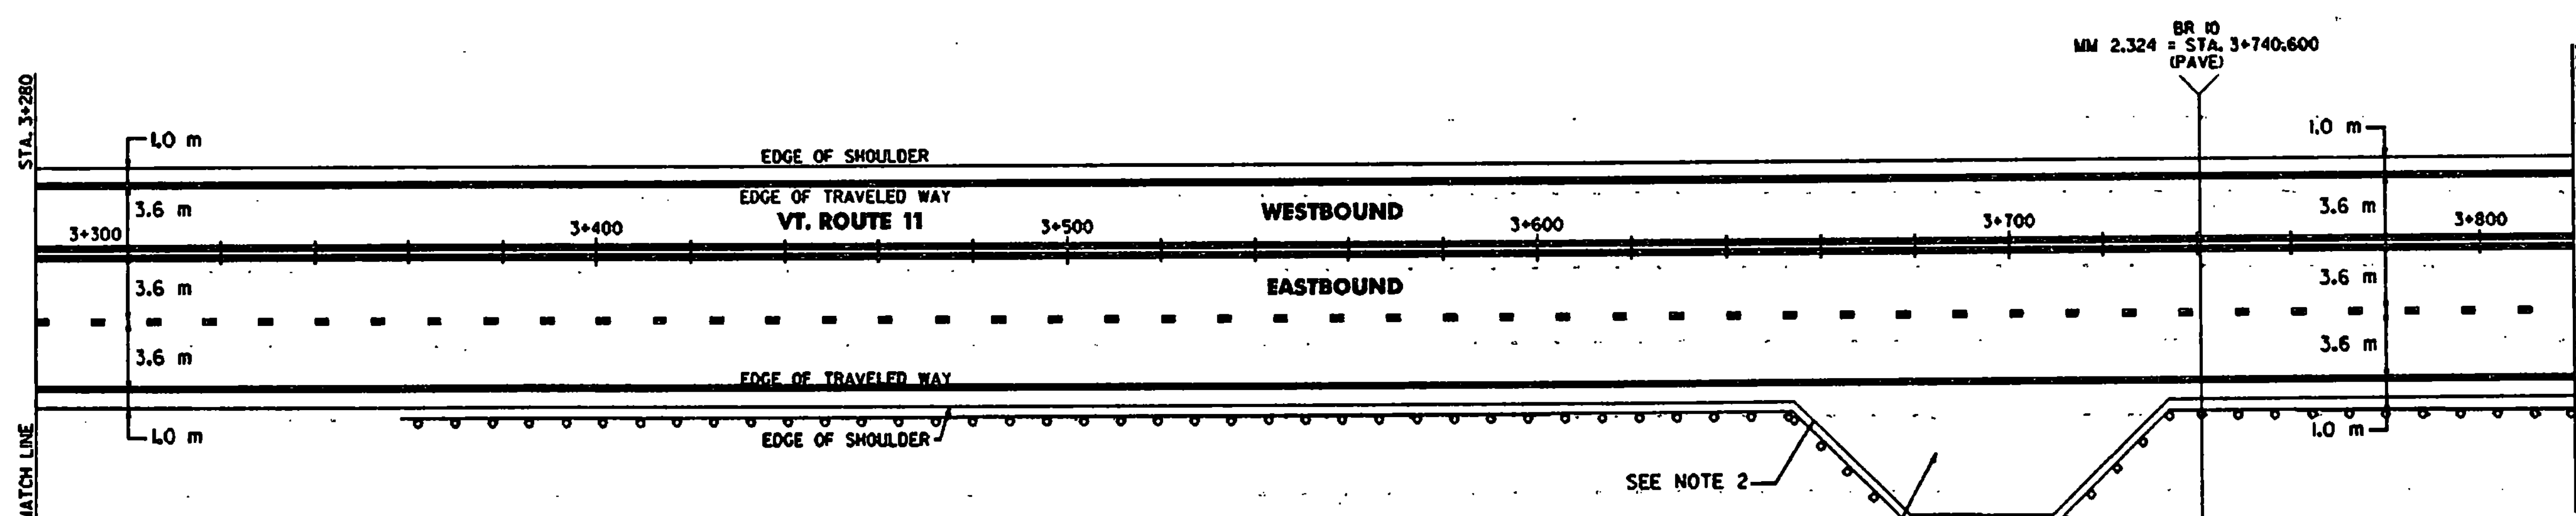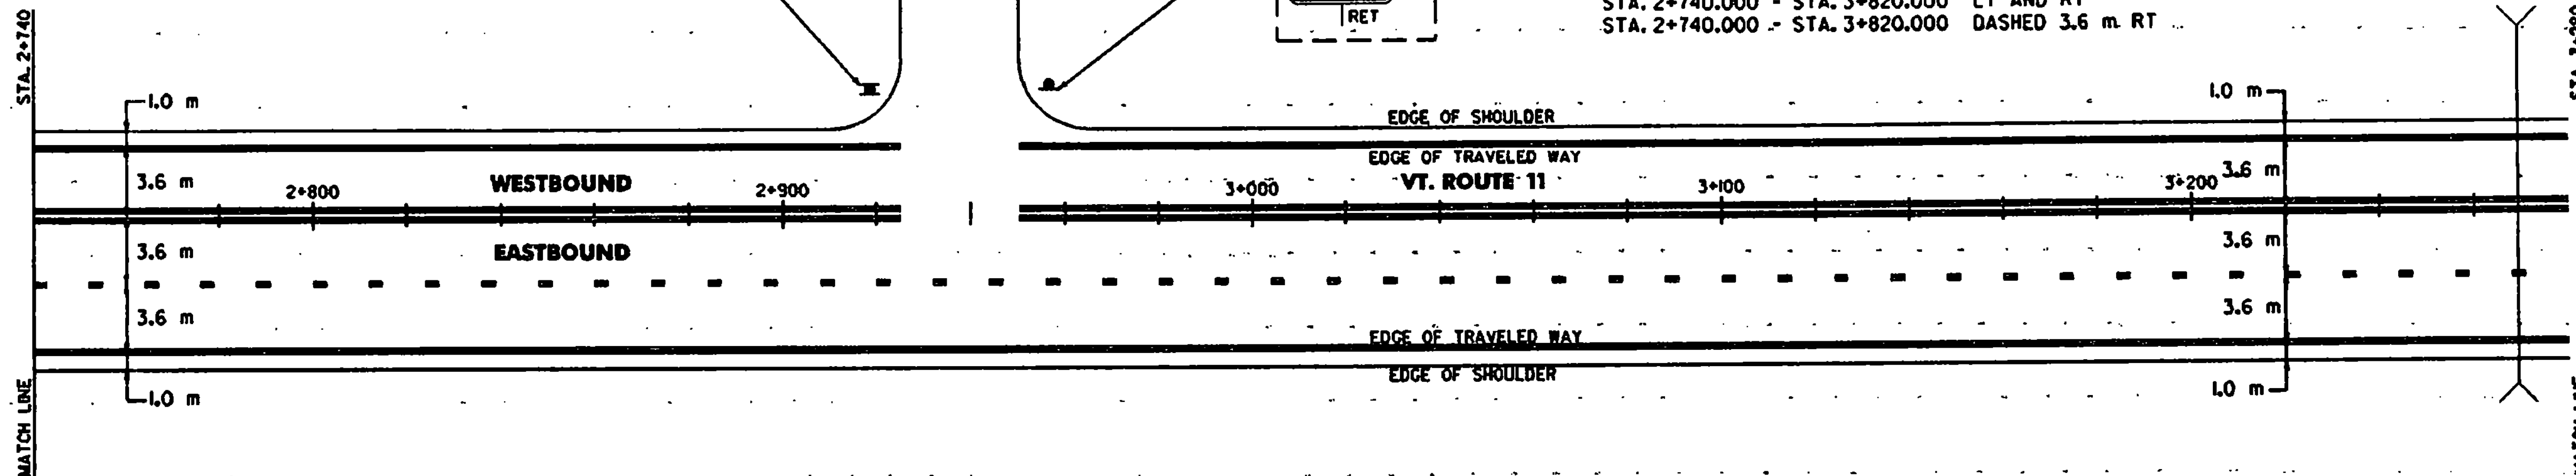

621.20 STEEL BEAM GUARDRAIL (TYPE IV)

WINHALL:
STA. 3+365.6 - STA. 3+820.0 RT (462.0 m)

621.54 MODIFIED ECCENTRIC LOADER TERMINAL (TYPE IV)

WINHALL:
STA. 3+355.8 - STA. 3+367.2 RT

621.80 REMOVAL AND DISPOSAL OF GUARDRAIL

WINHALL:
STA. 3+367.2 - STA. 3+656.2 RT (289 m)
STA. 3+731.2 - STA. 3+820.0 RT (88.8 m)

PAVE PARKING AREA
WITH 15 mm TYPE IV AND
50 mm OF TYPE III

NOTES:

- PAVING LIMIT ON ALL TOWN HIGHWAYS 6.7 m WIDE OR GREATER SHALL BE MEASURED 15 m BACK FROM VT. ROUTE 11 EDGE OF SHOULDER UNLESS DENOTED OTHERWISE ON THE PLANS OR AS DIRECTED BY THE RESIDENT ENGINEER. PAVING LIMIT ON ALL TOWN HIGHWAYS LESS THAN 6.7 m WIDE SHALL BE MEASURED 4 m BACK FROM VT. ROUTE 11 EDGE OF SHOULDER OR AS OTHERWISE DIRECTED BY THE RESIDENT ENGINEER.
- EIGHTEEN 3 m LONG CONCRETE BARRIERS ARE TO BE SAVED FOR THE VAOT.

SIGN LEGEND
R= REMOVE
S= SALVAGE
N= NEW
RET= RETAIN
B-B= BACK TO BACK
EXISTING= _____
NEW= _____

PAVING
PROJECT
LAYOUT

SURVEYED BY N/A DATE N/A
DRAWN BY E.C.D. DATE 11/97
SQUAD LEADER T.P.K.
DESIGN FILE NO. /pave/89b016/pb016.dgn
IPARM. FILE pb0161041 DATE PLOTTED 20-JAN-1998
PROJ. NAME MANCHESTER - WINHALL
PROJ. NO. STP-F 016-N16
SHEET 15 OF 43 SHEETS

DATUM
VERTICAL N/A
HORIZONTAL N/A