



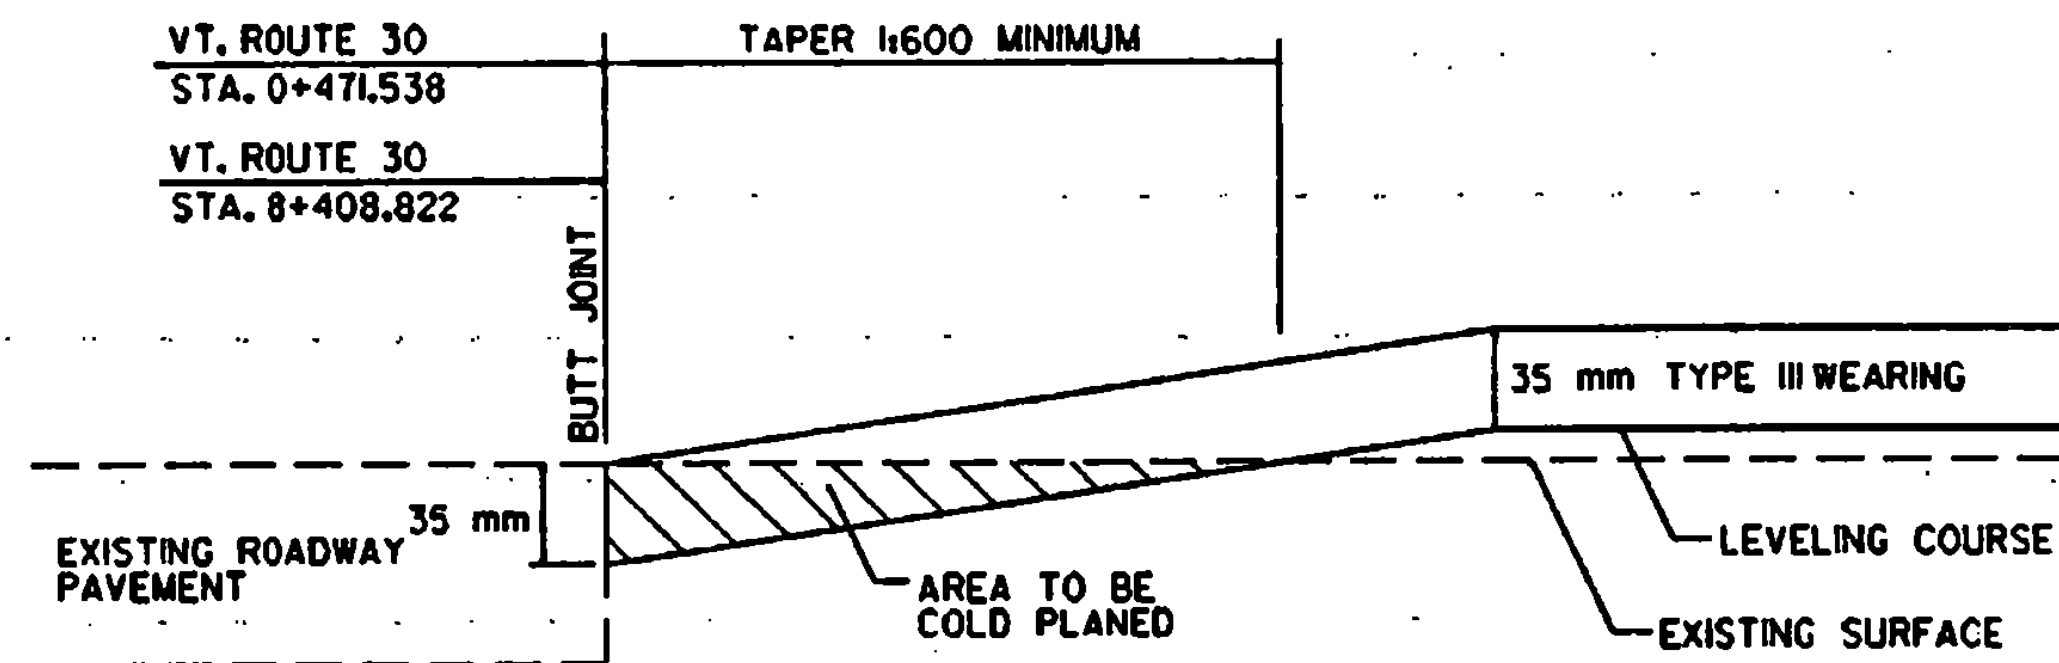


APPROACH AREA DETAIL

VT. ROUTE 30 STA. 0+471.538 - BEGIN OVERLAY
VT. ROUTE 30 STA. 8+408.822 - END OVERLAY

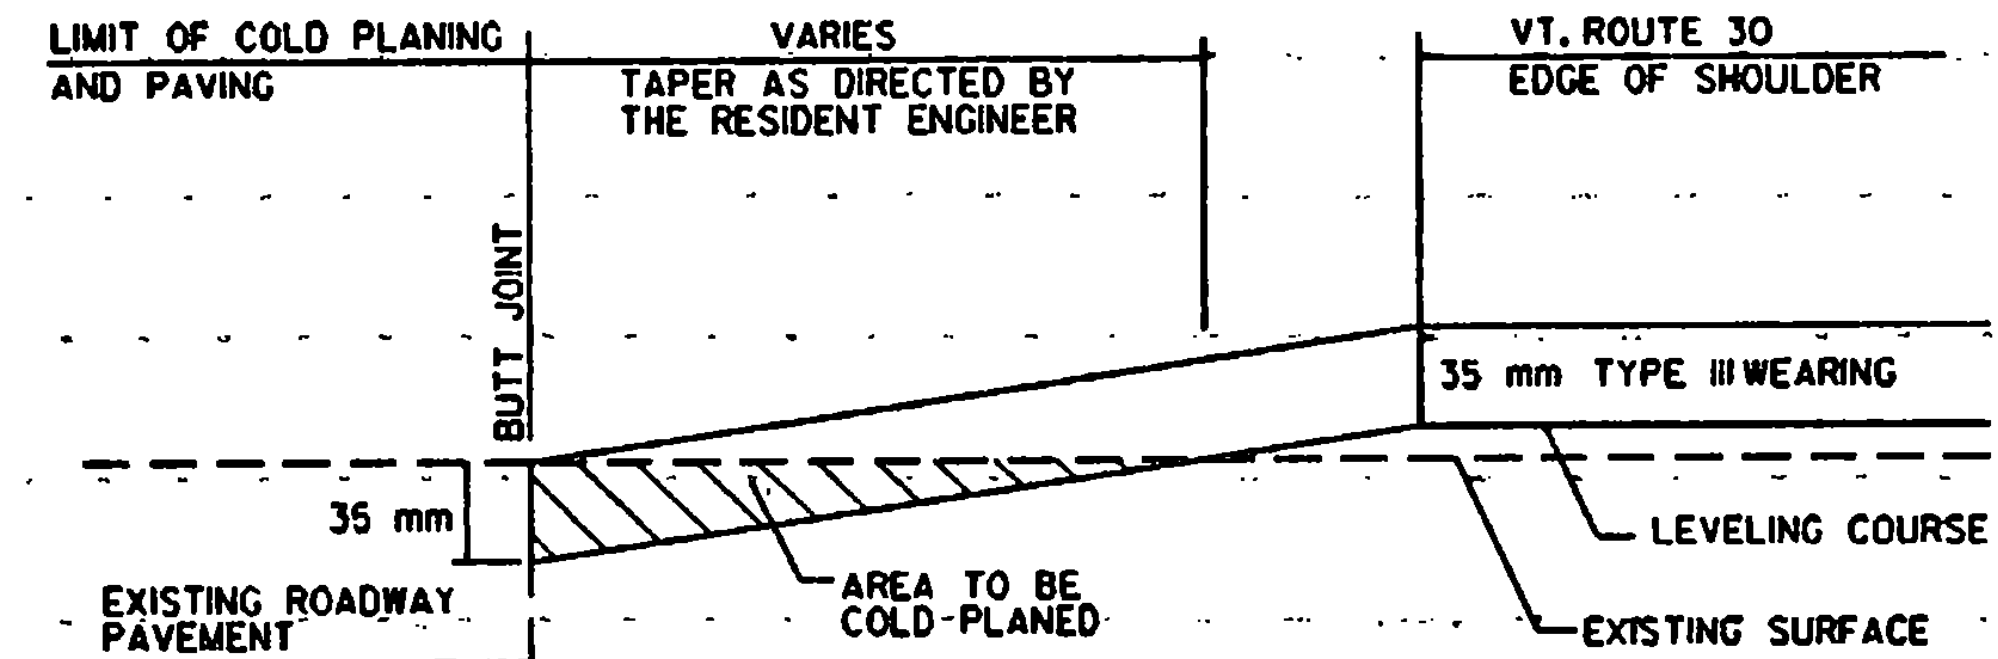


APPROACH AREA DETAIL

T-1
T-3
T-26
T-25
T-10
T-13
T-36
T-2
T-6
T-8

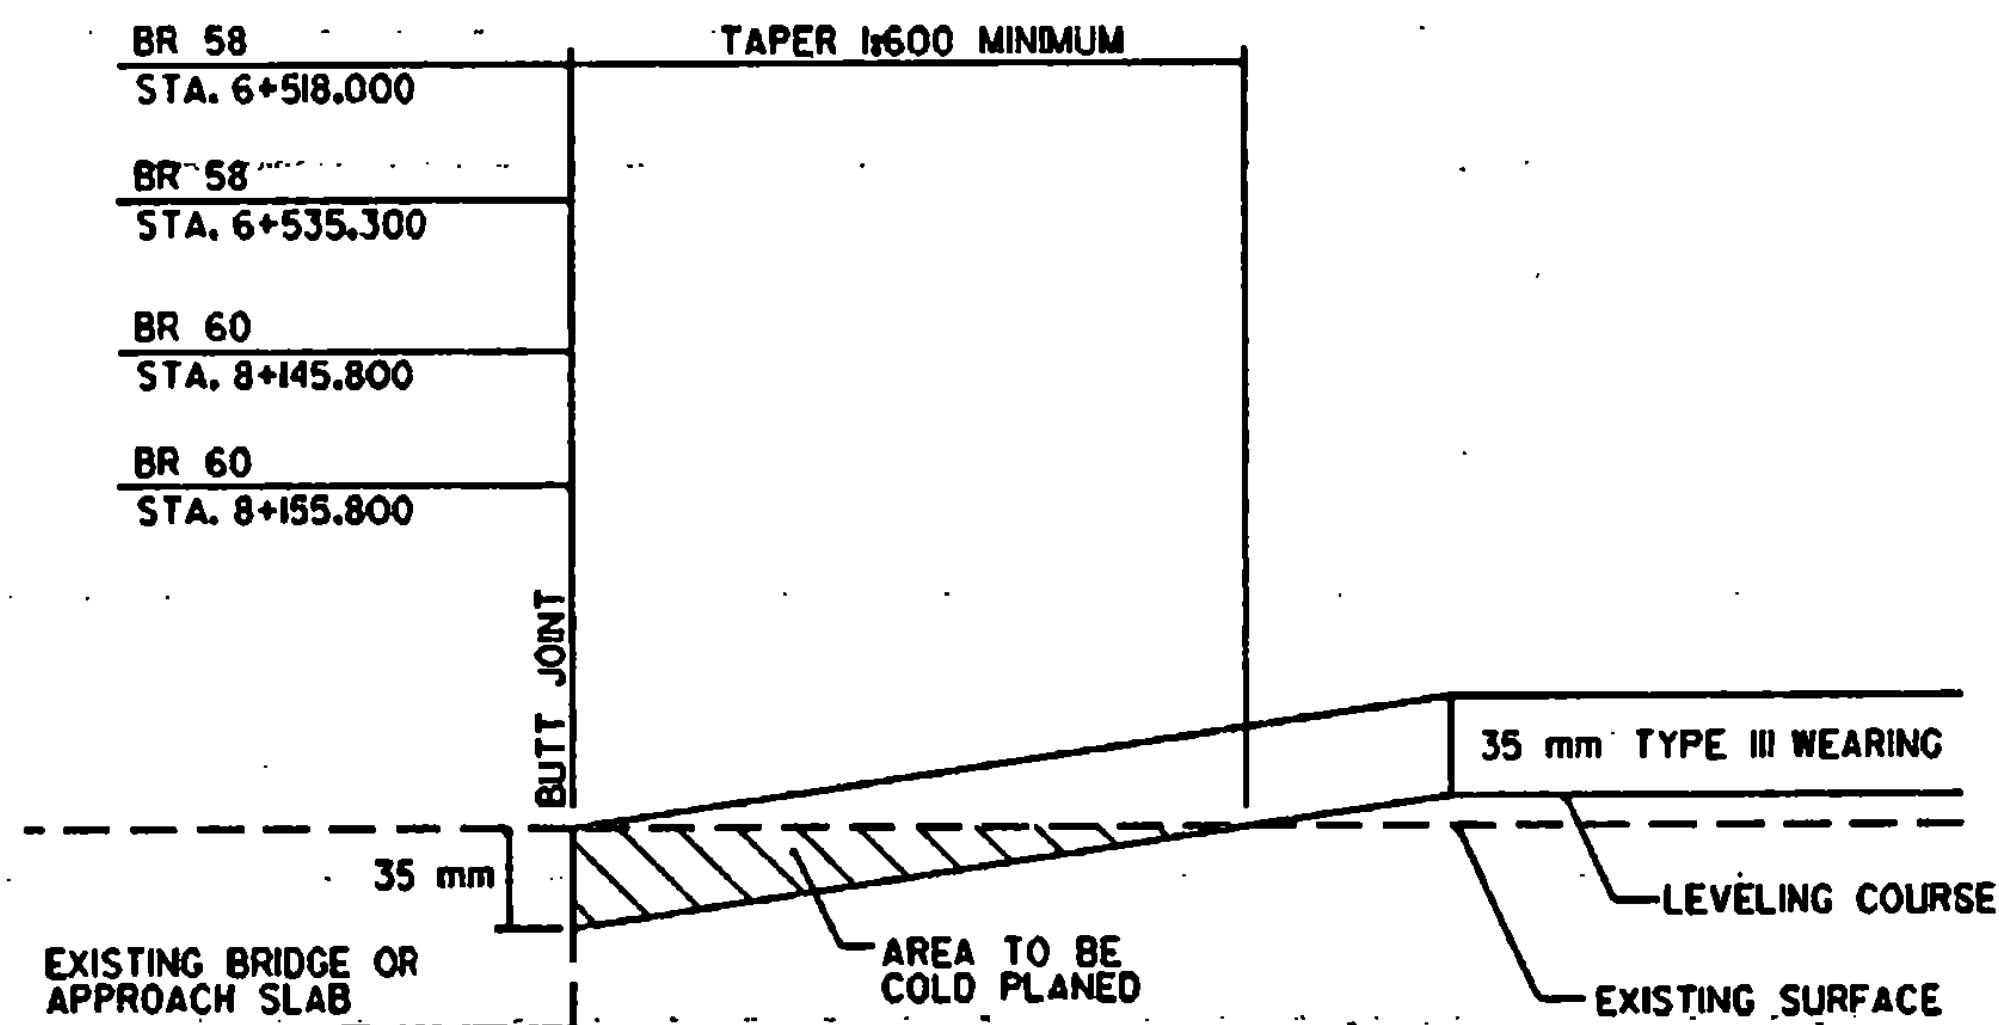

TRANSITION AREA DETAIL

VT. ROUTE 30 BR 58 STA. 6+518.000
VT. ROUTE 30 BR 58 STA. 6+535.300
VT. ROUTE 30 BR 60 STA. 8+145.800
VT. ROUTE 30 BR 60 STA. 8+155.800

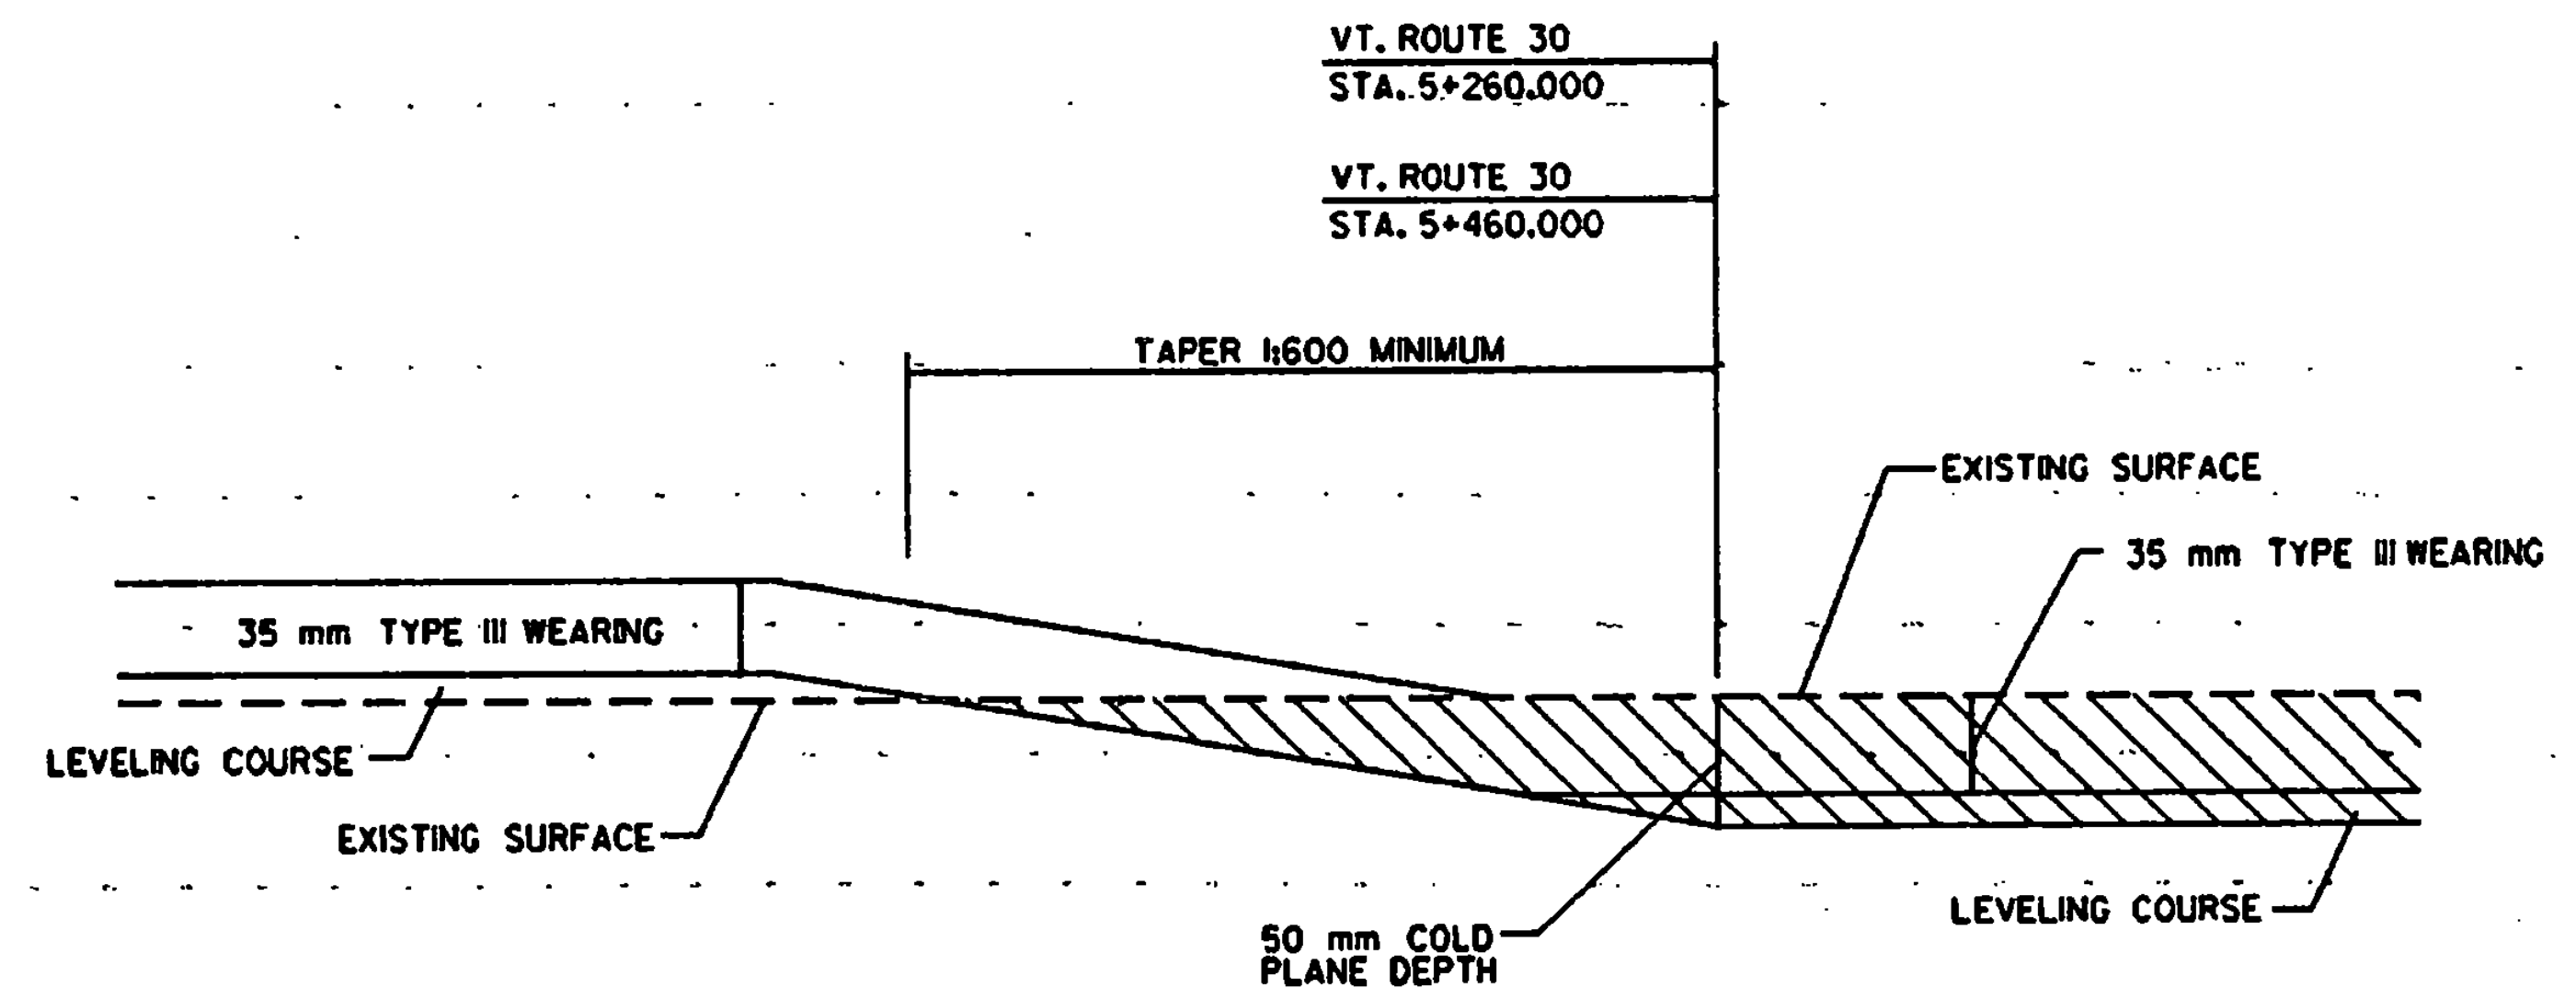

TRANSITION AREA DETAIL

VT. ROUTE 30 STA. 5+260.000 END OVERLAY / BEGIN COLD PLANE
VT. ROUTE 30 STA. 5+460.000 END COLD PLANE / BEGIN OVERLAY

DATUM
VERTICAL N/A
HORIZONTAL N/A

PAVING DETAILS SHEET

SURVEYED BY N/A DATE N/A
DRAWN BY E.C.D. DATE 11/97
SQUAD LEADER T.P.K.
DESIGN FILE NO. /pave/95b022/pb022.dgn
IPARM FILE pb022d1.t DATE PLOTTED 20-JAN-1998
PROJ. NAME DORSET
PROJ. NO. STP 9504115
SHEET 28 OF 43 SHEETS