



646.4 DURABLE 100 mm YELLOW LINE
(ALL LINES WILL INCLUDE C/L BREAKS FOR
TOWN HIGHWAYS) S=SOLID, D=DASHED

LT C RT
STA. 7+990.000 - STA. 8+408.822 S - S

646.6 TEMPORARY 100 mm YELLOW LINE
(ALL LINES WILL INCLUDE C/L BREAKS FOR
TOWN HIGHWAYS) S=SOLID, D=DASHED


LT C RT
STA. 7+990.000 - STA. 8+408.822 S - S

646.40 DURABLE 100 mm WHITE LINE
(ALL LINES WILL INCLUDE EDGE LINE BREAKS
AND RADIUS FOR TOWN HIGHWAYS)

STA. 7+990.000 - STA. 8+408.822 LT & RT

646.60 TEMPORARY 100 mm WHITE LINE
(ALL LINES WILL INCLUDE EDGE LINE BREAKS
AND RADIUS FOR TOWN HIGHWAYS)

STA. 7+990.000 - STA. 8+408.822 LT & RT

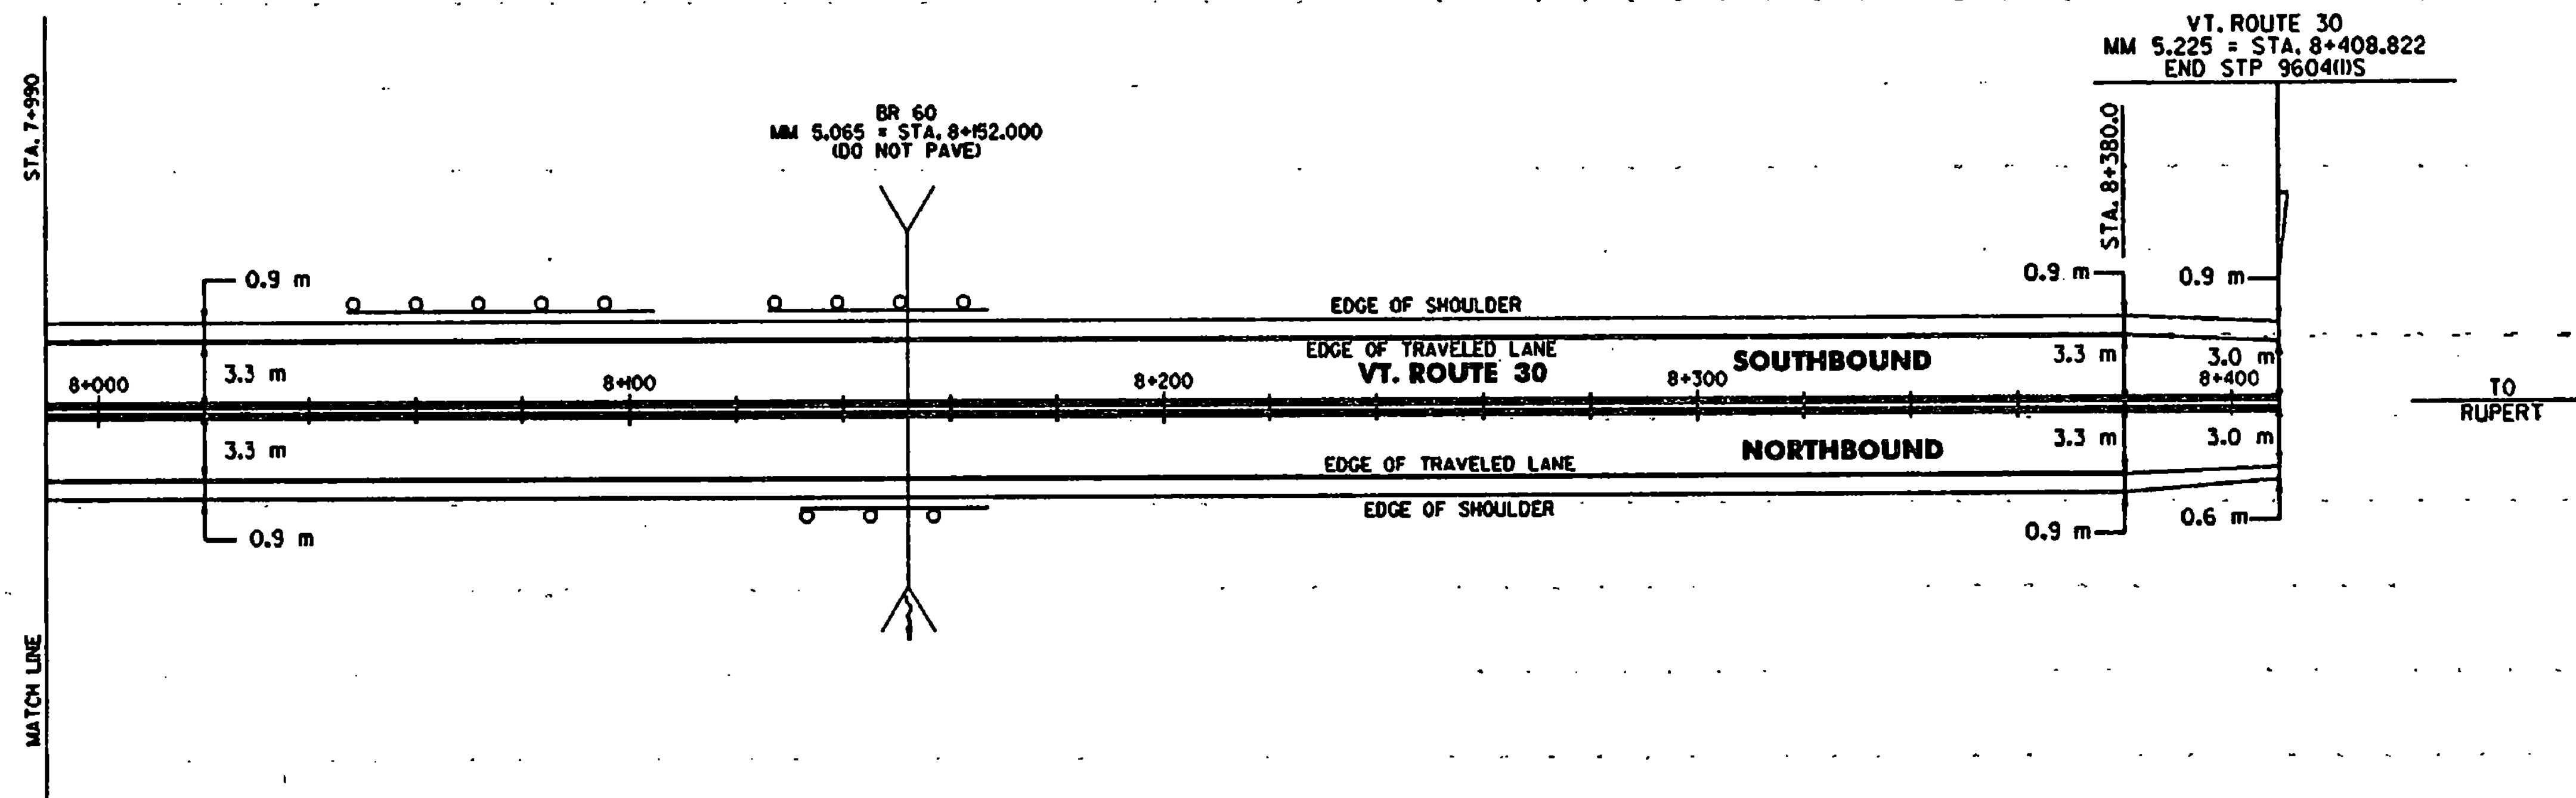

621.20 STEEL BEAM GUARDRAIL

STA. 8+125.1 - STA. 8+129.5 LT (4.4 m)
STA. 8+131.6 - STA. 8+136.0 RT (4.4 m)

621.20 STEEL BEAM GUARDRAIL W/2.4 m POSTS (MOD.)

STA. 8+046.3 - STA. 8+104.5 LT (58.2 m)

621.60 ANCHOR FOR STEEL BEAM-RAIL

STA. 8+048.8 LT
STA. 8+102.0 LT
STA. 8+127.6 LT
STA. 8+134.1 RT

621.76 REPLACE GUARDRAIL POST ASSEMBLY

STA. 8+157.0 - STA. 8+170.0 RT (12 EA)

621.77 REPLACE GUARDRAIL BEAM UNIT

STA. 8+157.0 - STA. 8+170.0 RT (11 EA)

621.81 REMOVAL AND DISPOSAL OF GUIDEPOSTS

STA. 8+248.0 LT (1 EA)

621.80 REMOVAL AND DISPOSAL OF GUARDRAIL

STA. 8+047.0 - STA. 8+104.5 LT (57.5 m)
STA. 8+125.1 - STA. 8+129.5 LT (4.4 m)
STA. 8+131.6 - STA. 8+136.0 RT (4.4 m)

DATUM
VERTICAL N/A
HORIZONTAL N/A

**PAVING
PROJECT
LAYOUT**

SURVEYED BY N/A DATE N/A
DRAWN BY E.C.D. DATE 11/97
SQUAD LEADER T.P.K.
DESIGN FILE NO. /pave/95b022/pb022.dgn
TEAM FILE pb022008.1 DATE PLOTTED 20-JAN-1998
PROJ. NAME DORSET
PROJ. NO. STP 960411S
SHEET 39 OF 43 SHEETS