




482+95

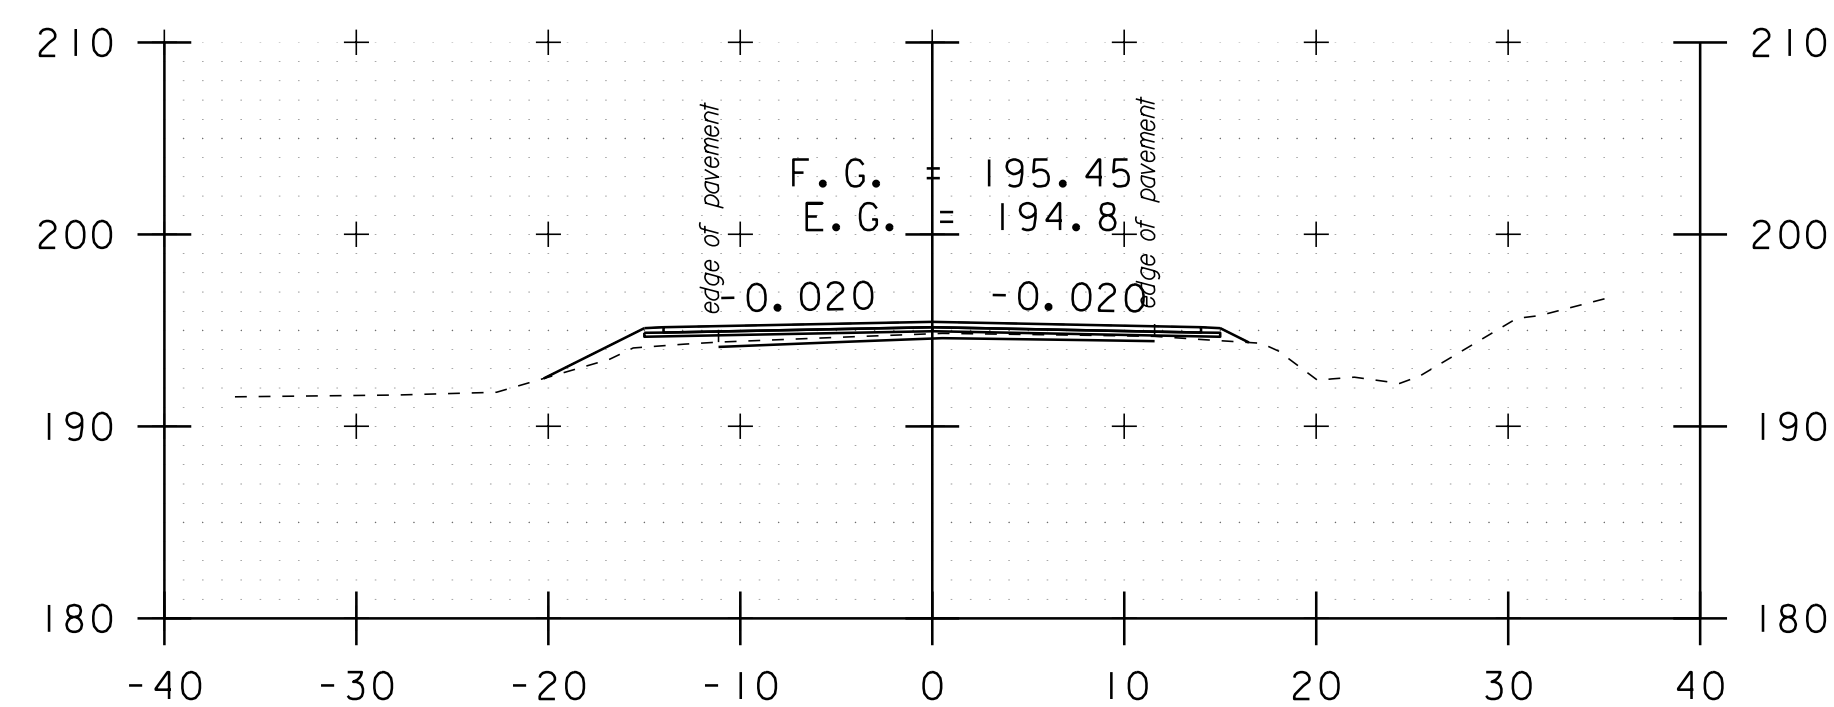


481+95

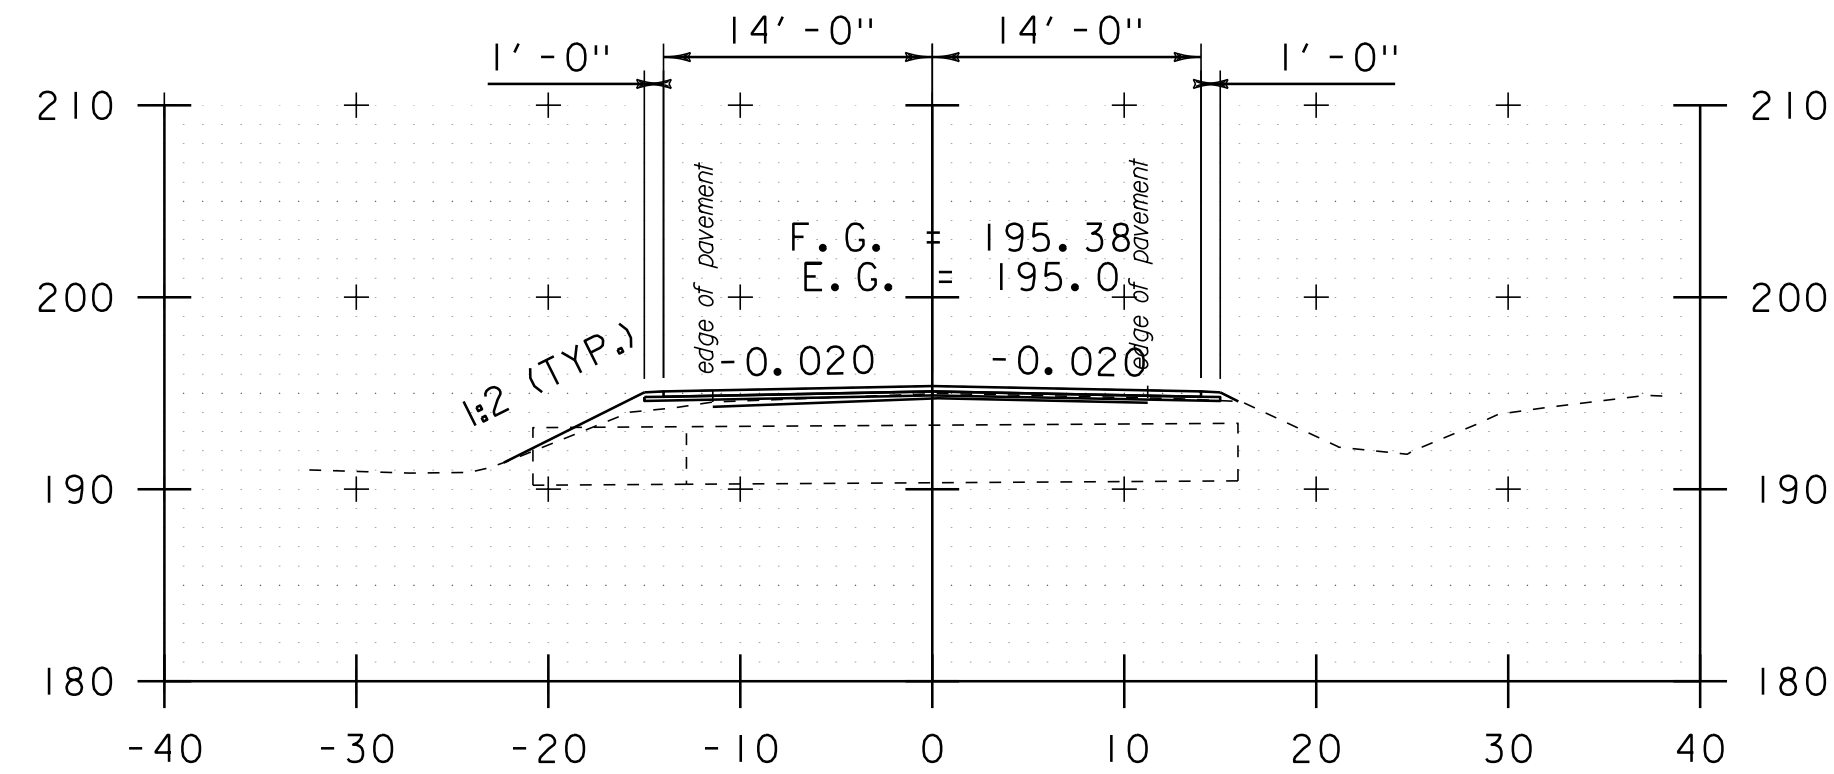


481+50

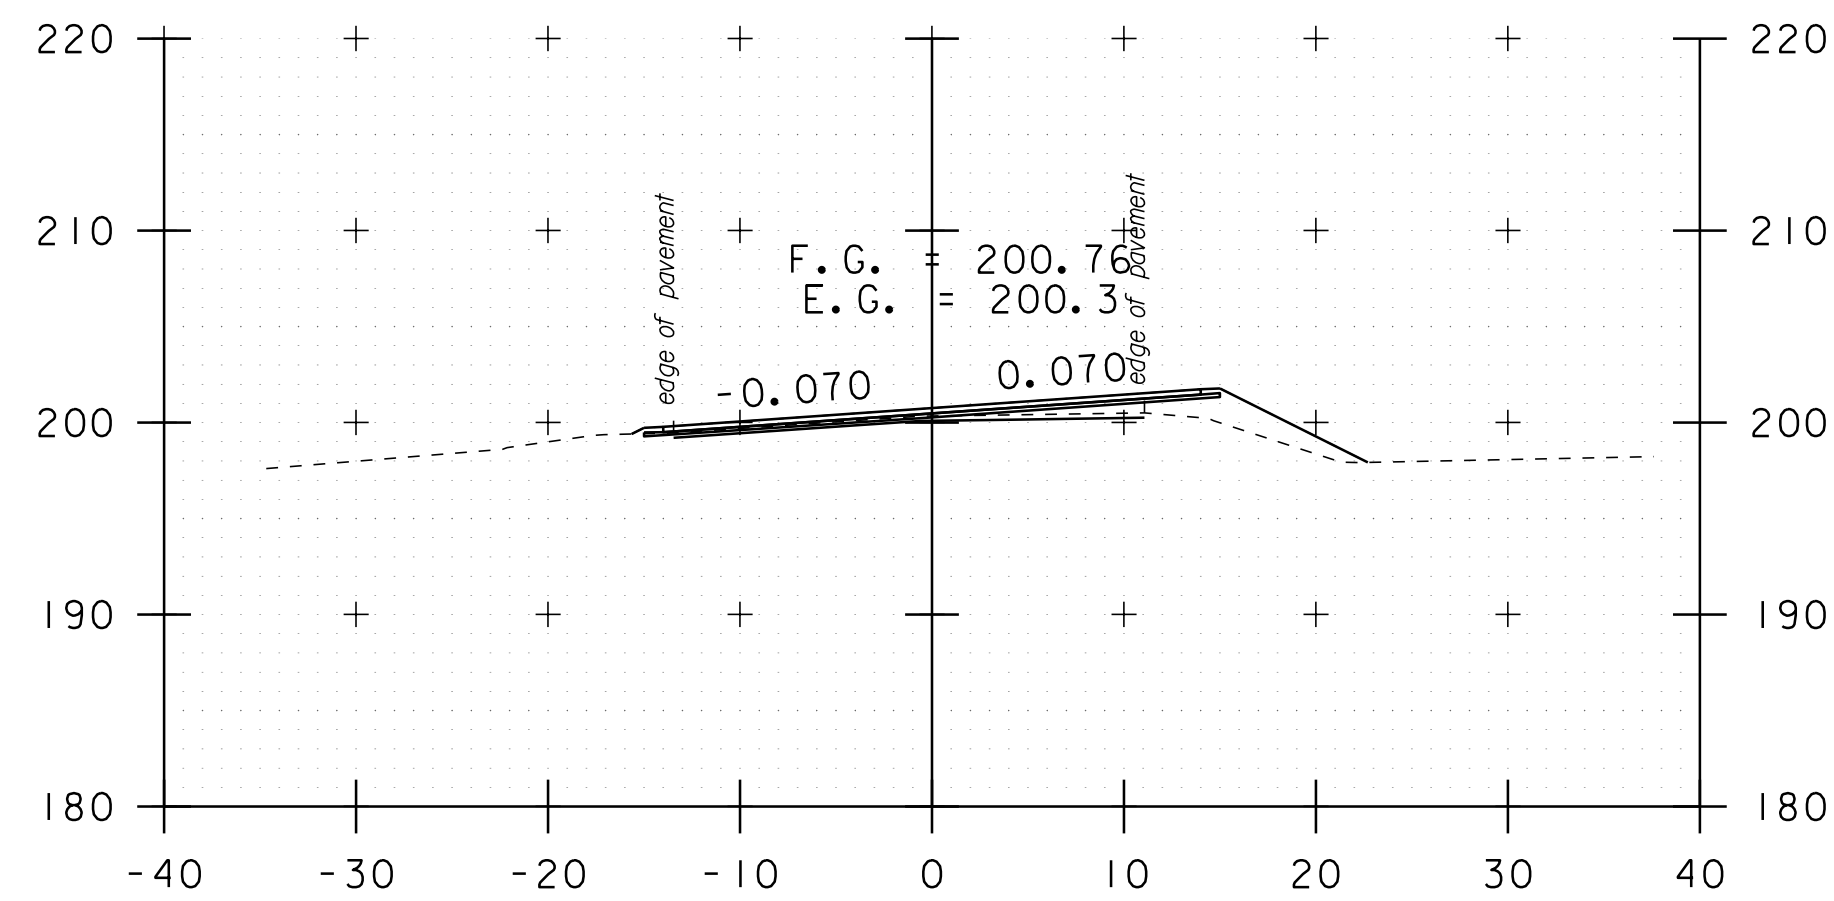


484+35

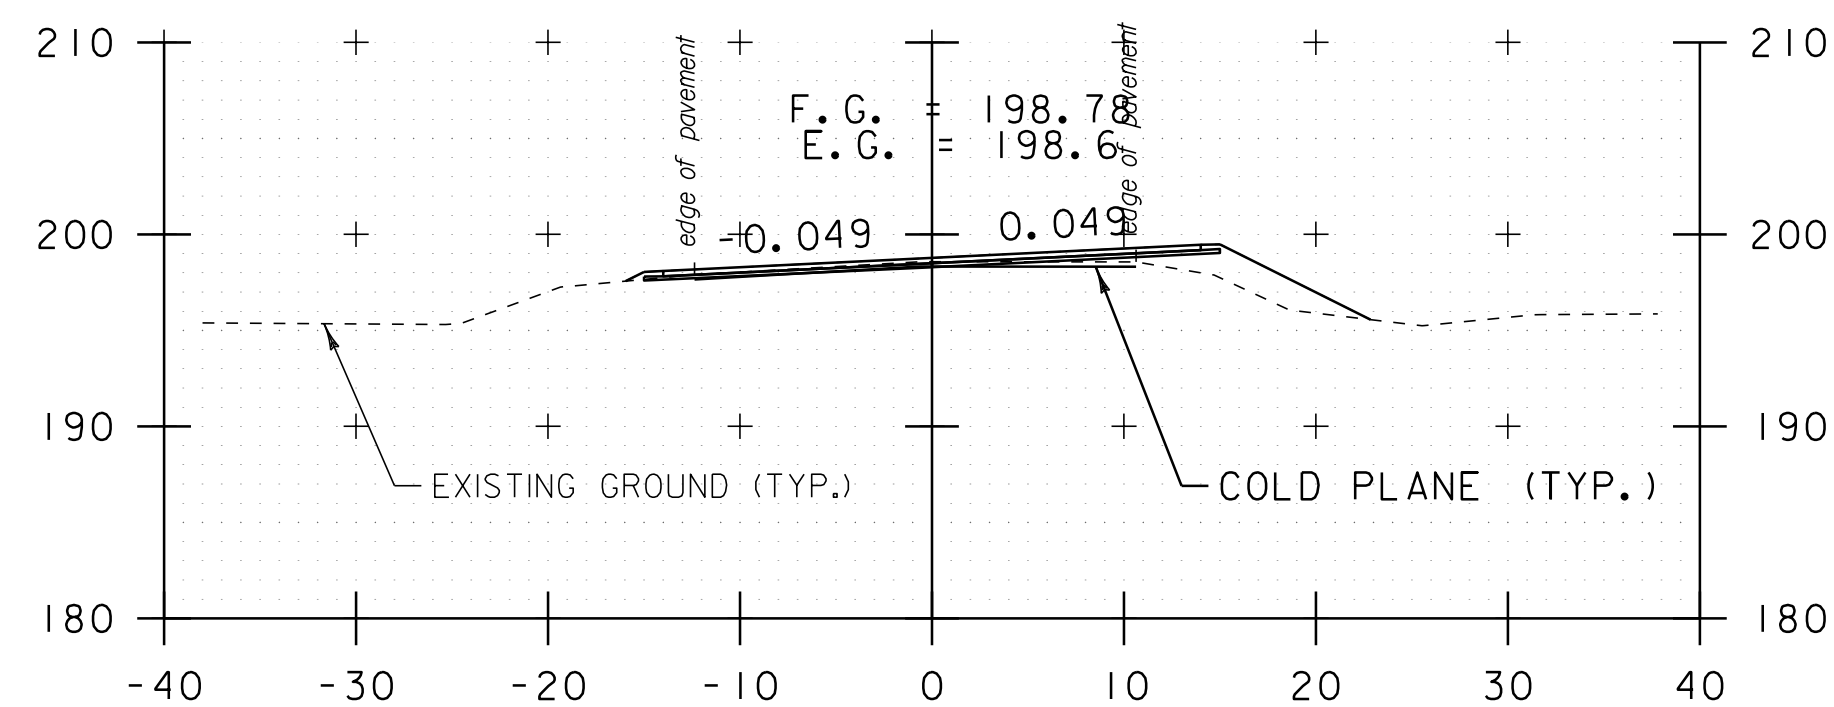


483+93

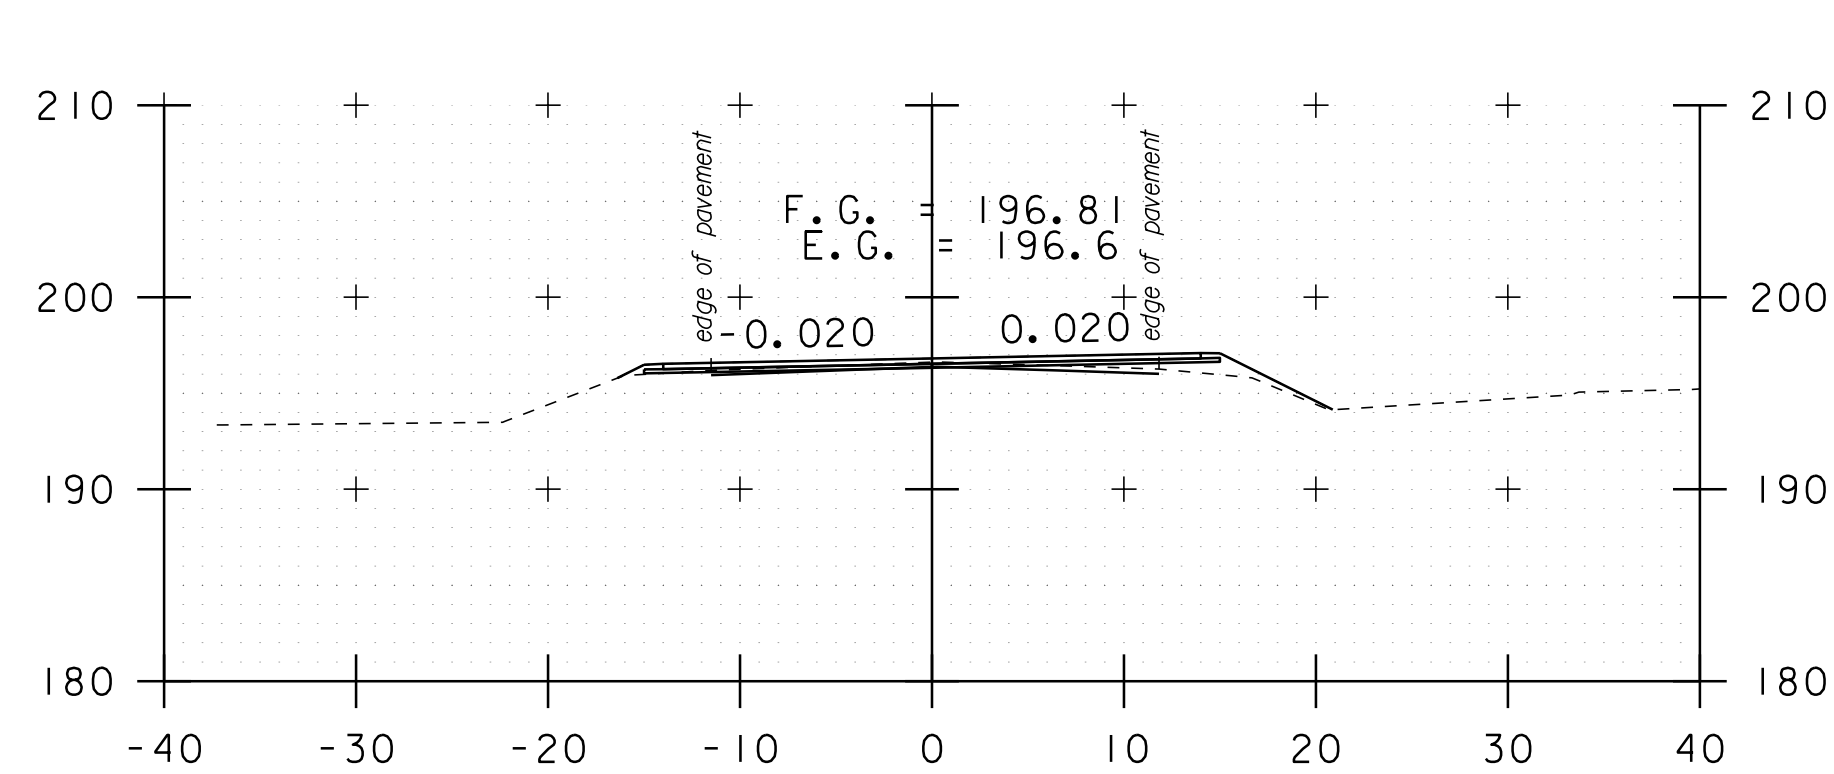


483+35

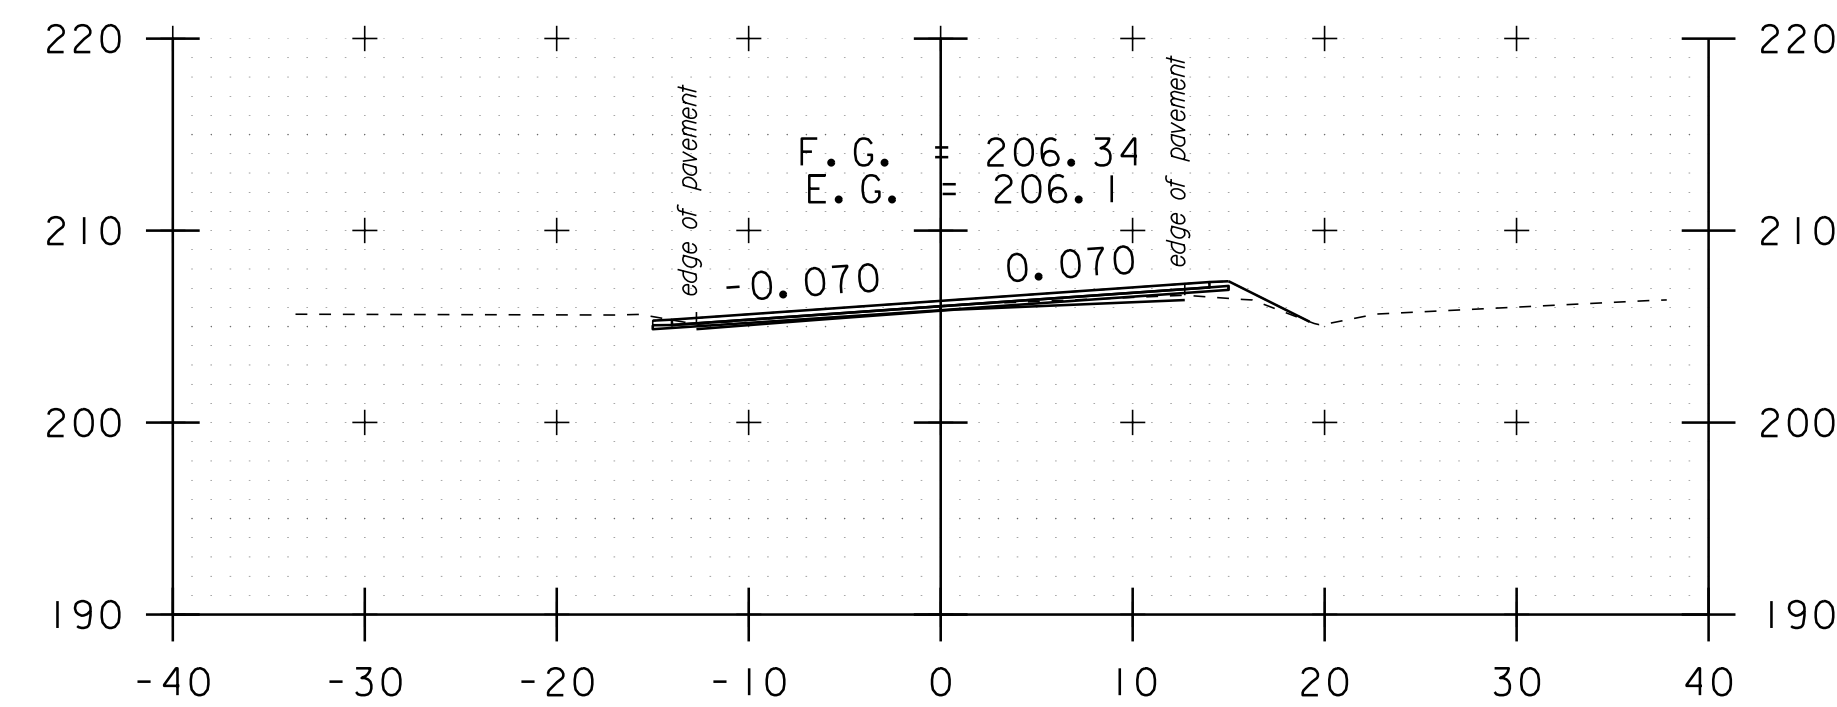

485+50

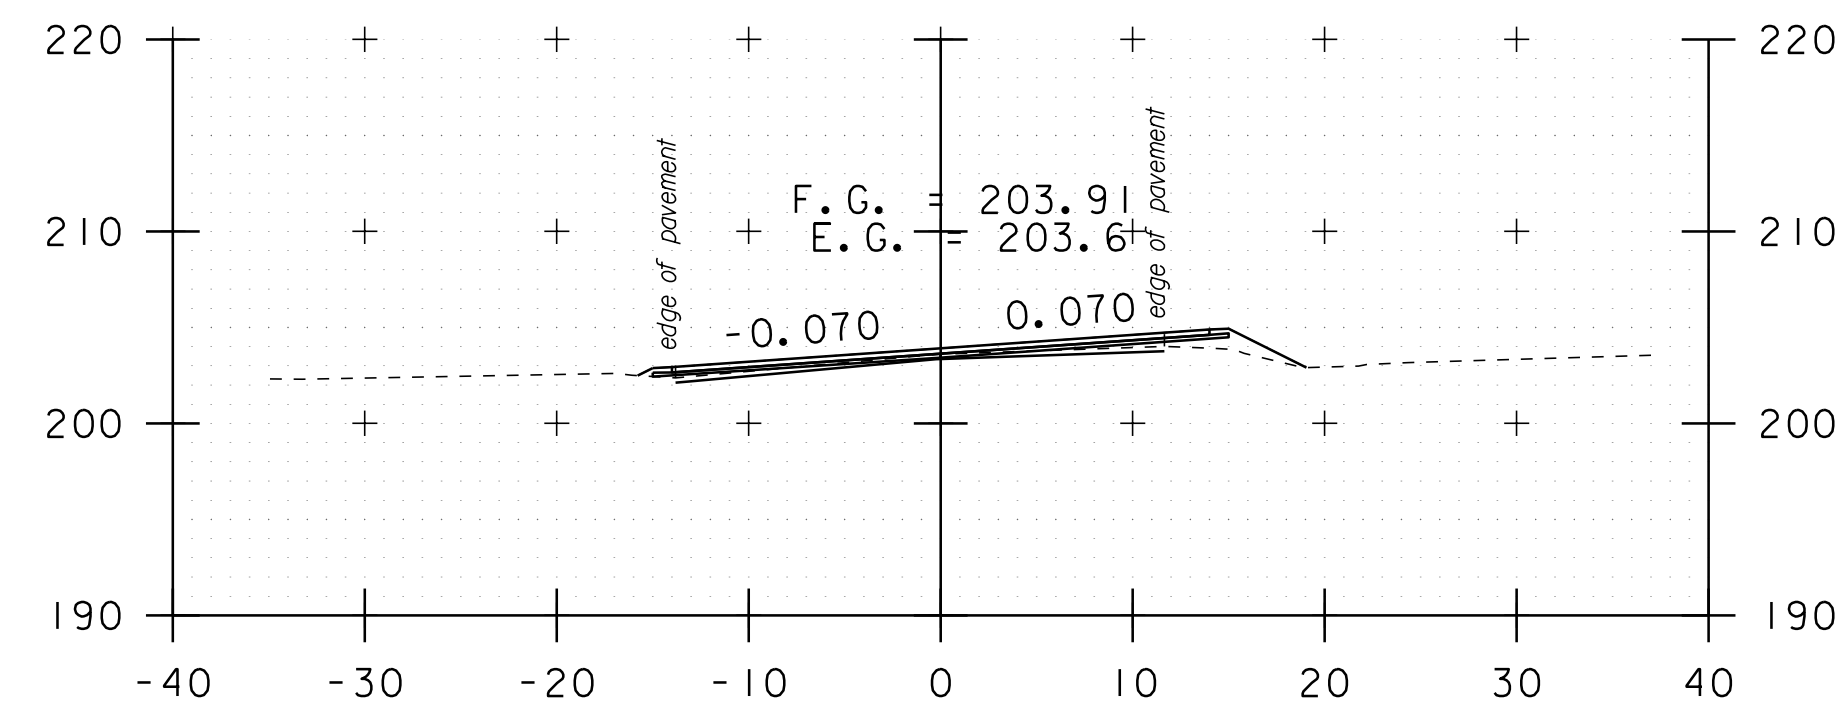


485+00

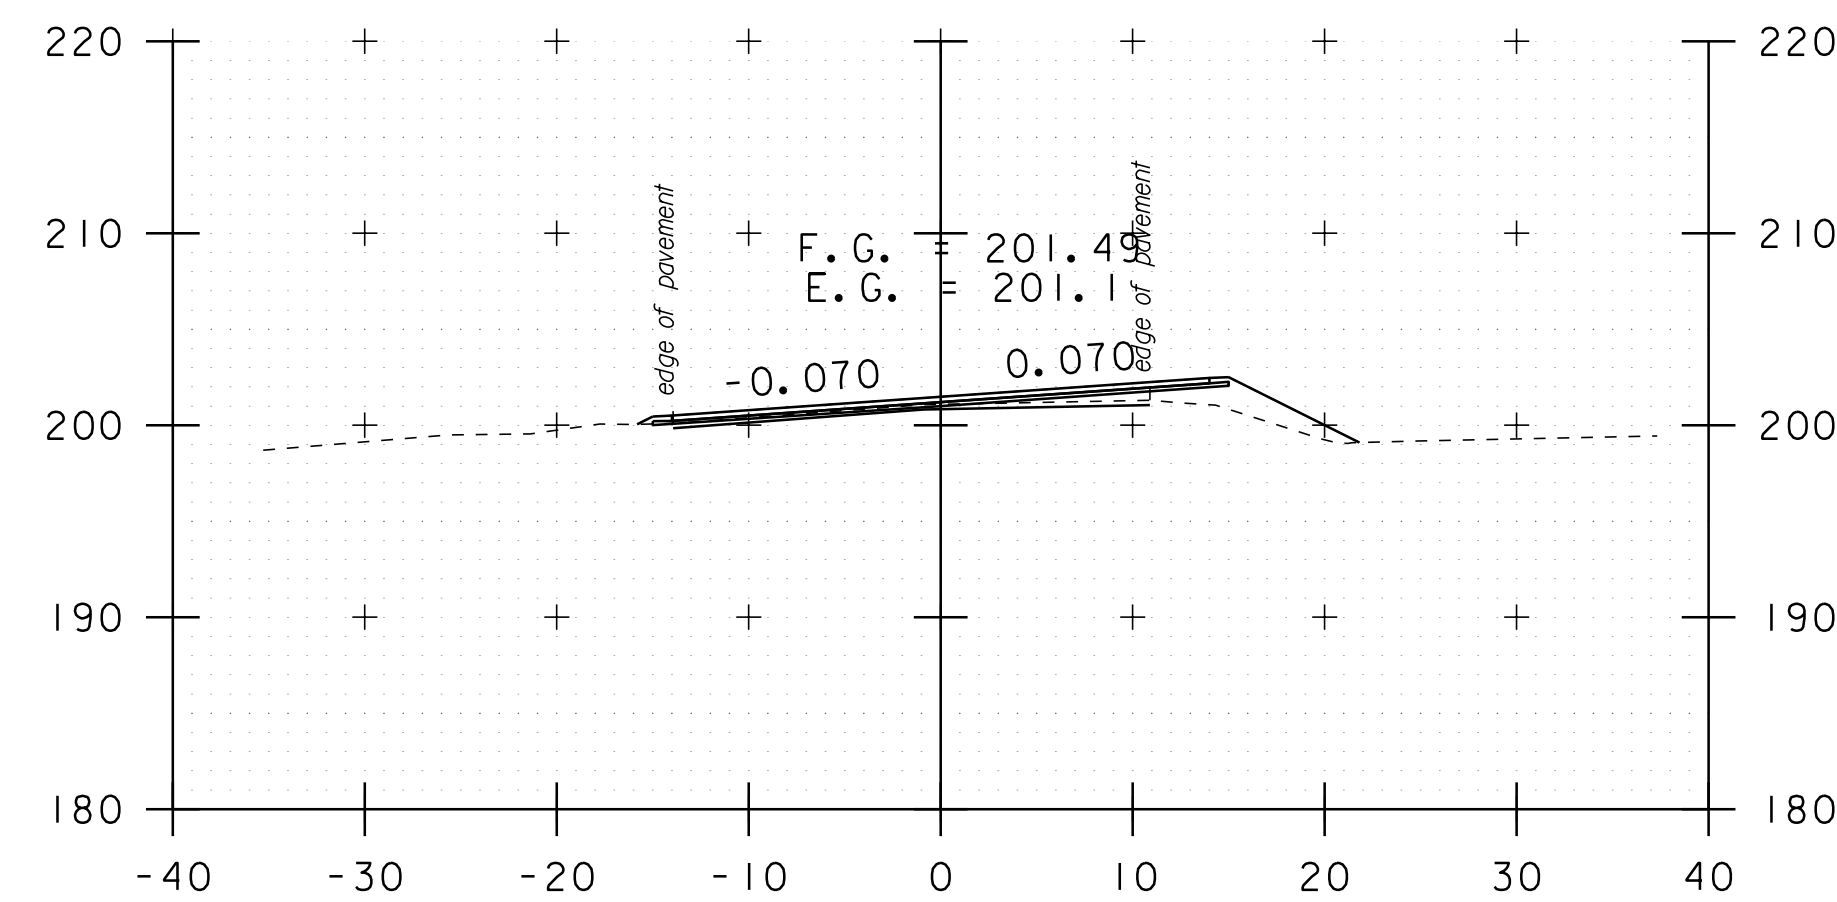

484+50

DATUM	NAVD 88
	NAD 83

STA. 481+50 TO STA. 485+50

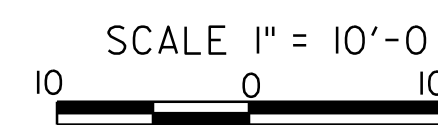

CROSS SECTION SHEET 3

PROJECT NAME: ADDISON-NEW HAVEN
PROJECT NUMBER: STP 9632(1)

FILE NAME: p95B076.dgn
PROJECT LEADER: CDL
DESIGNED BY: SJL
PLOT FILE: p95B076_I08.1

PLOT DATE: 3/13/2012
DRAWN BY: SJL
CHECKED BY: EPD
SHEET 108 OF 186