




530+72

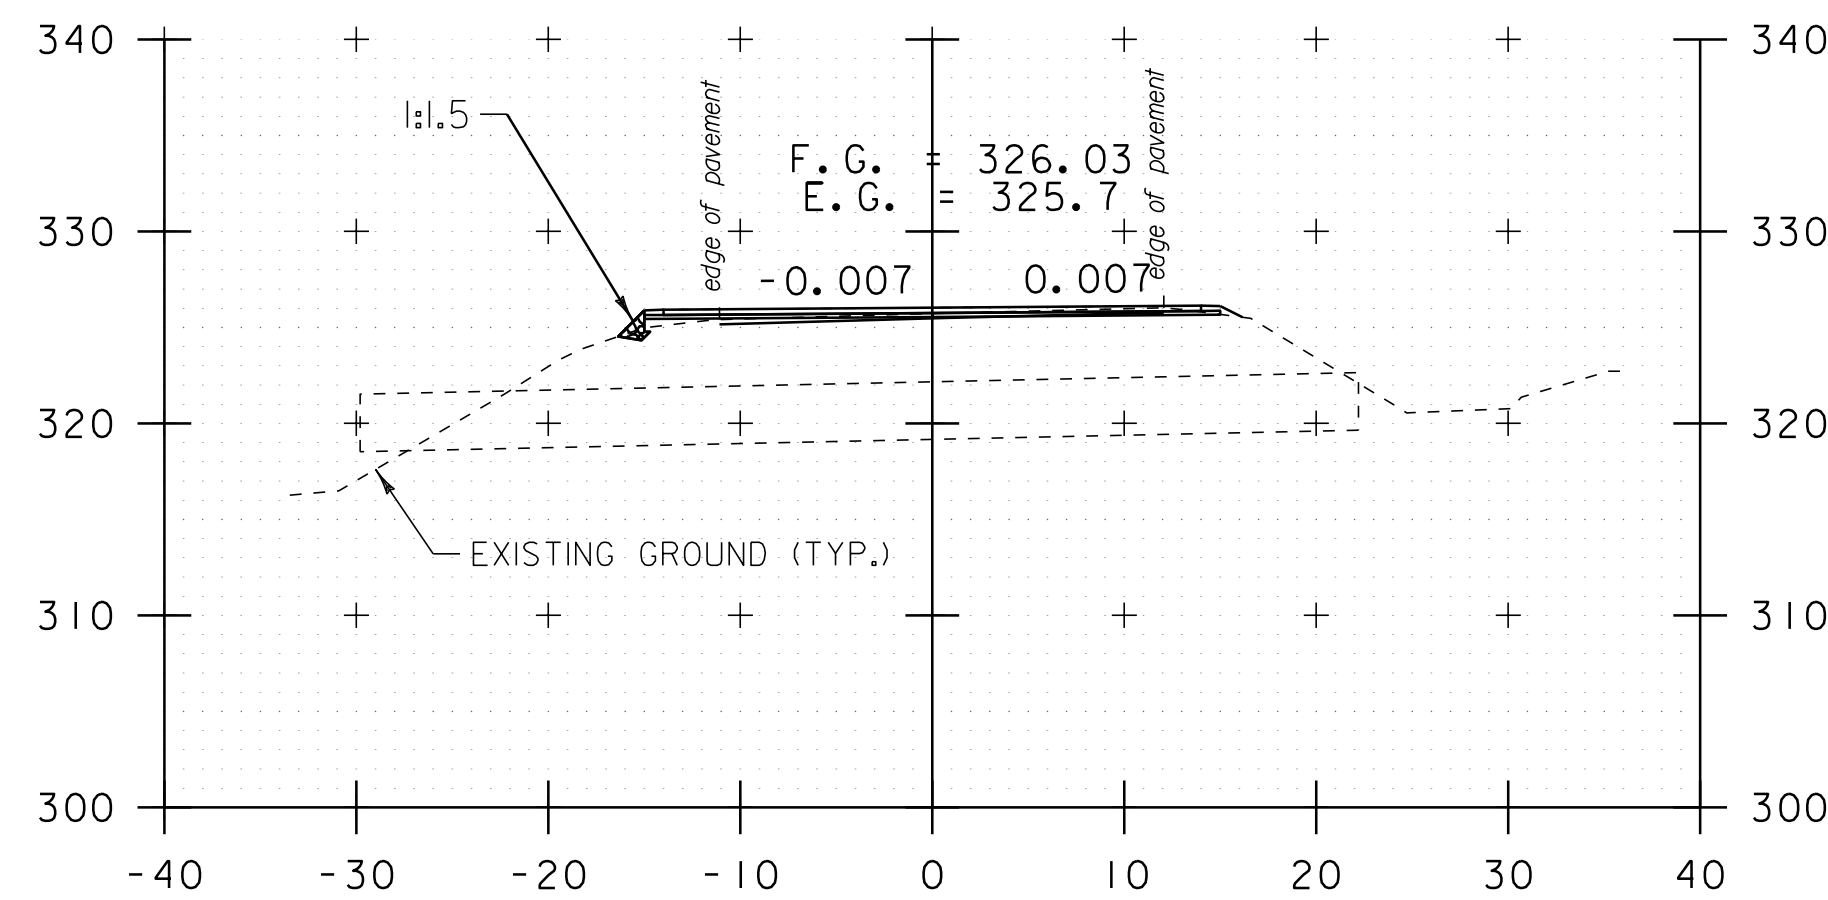


529+14

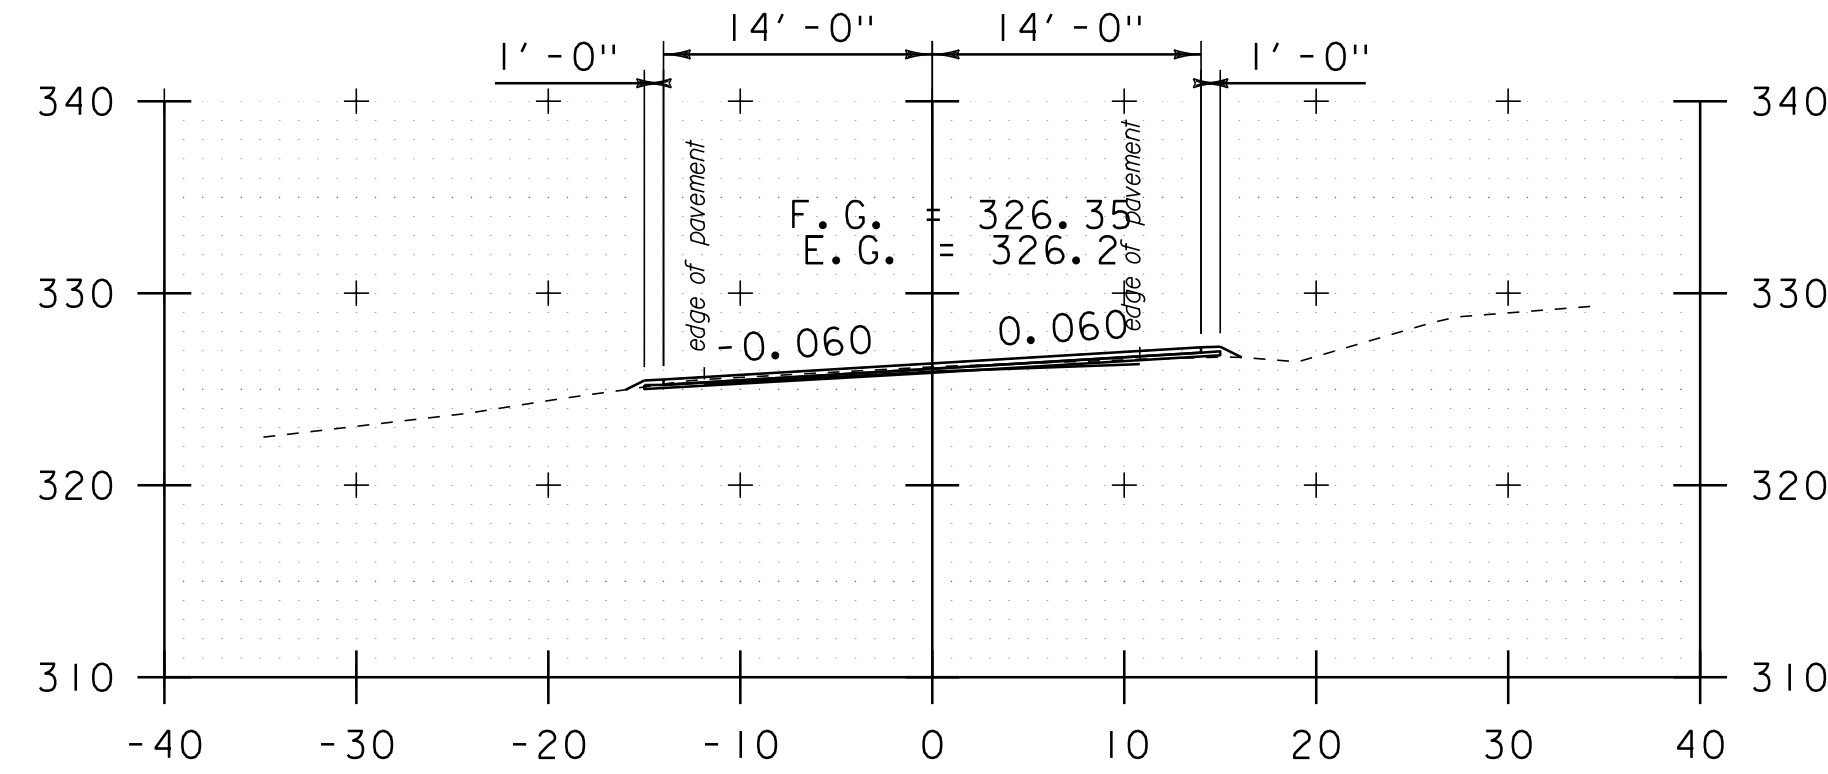


527+73

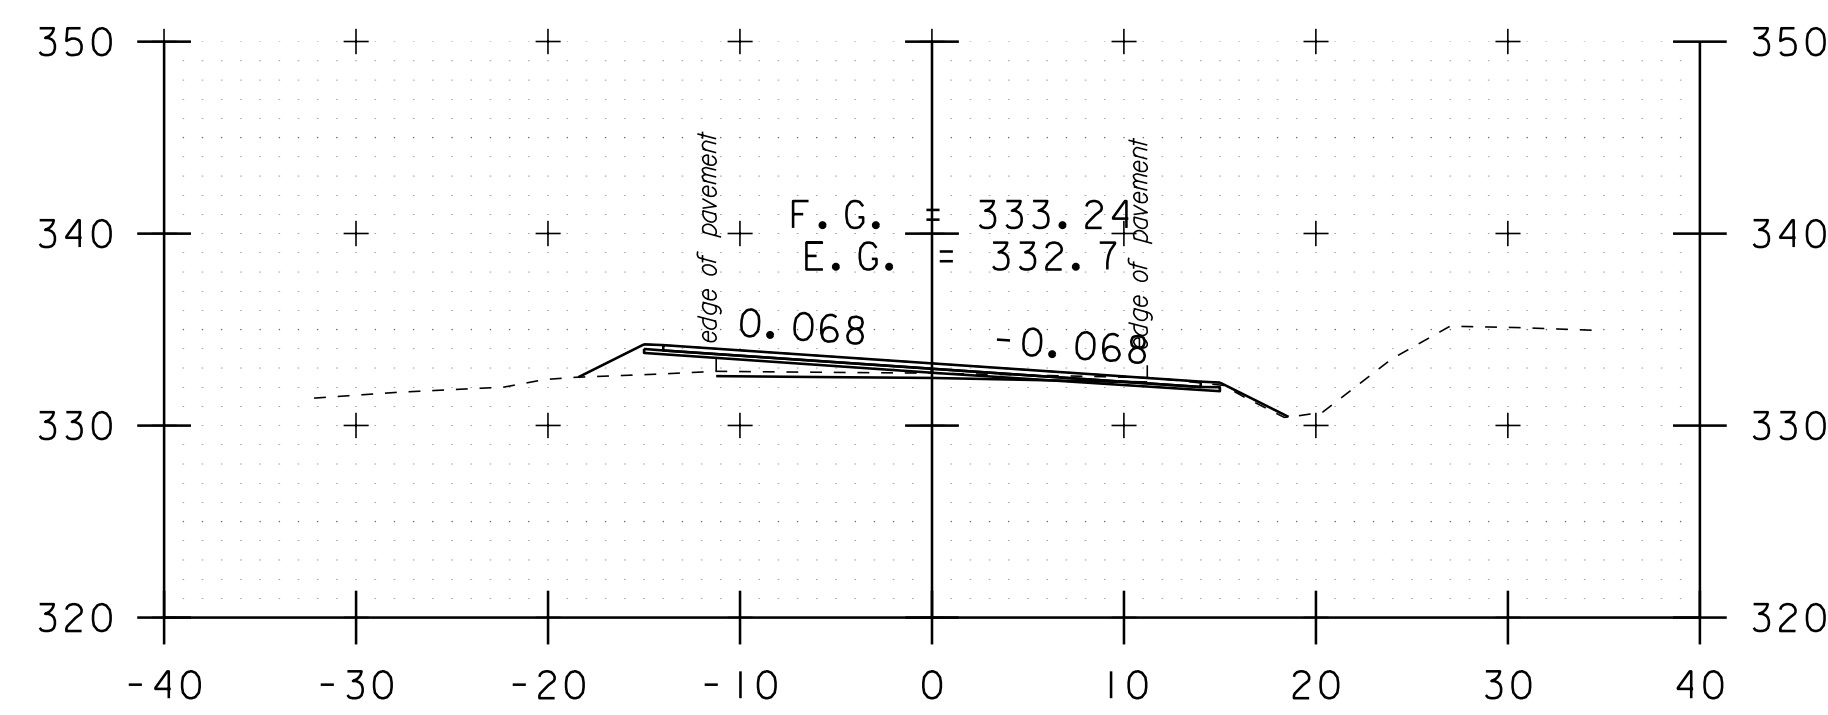


532+00

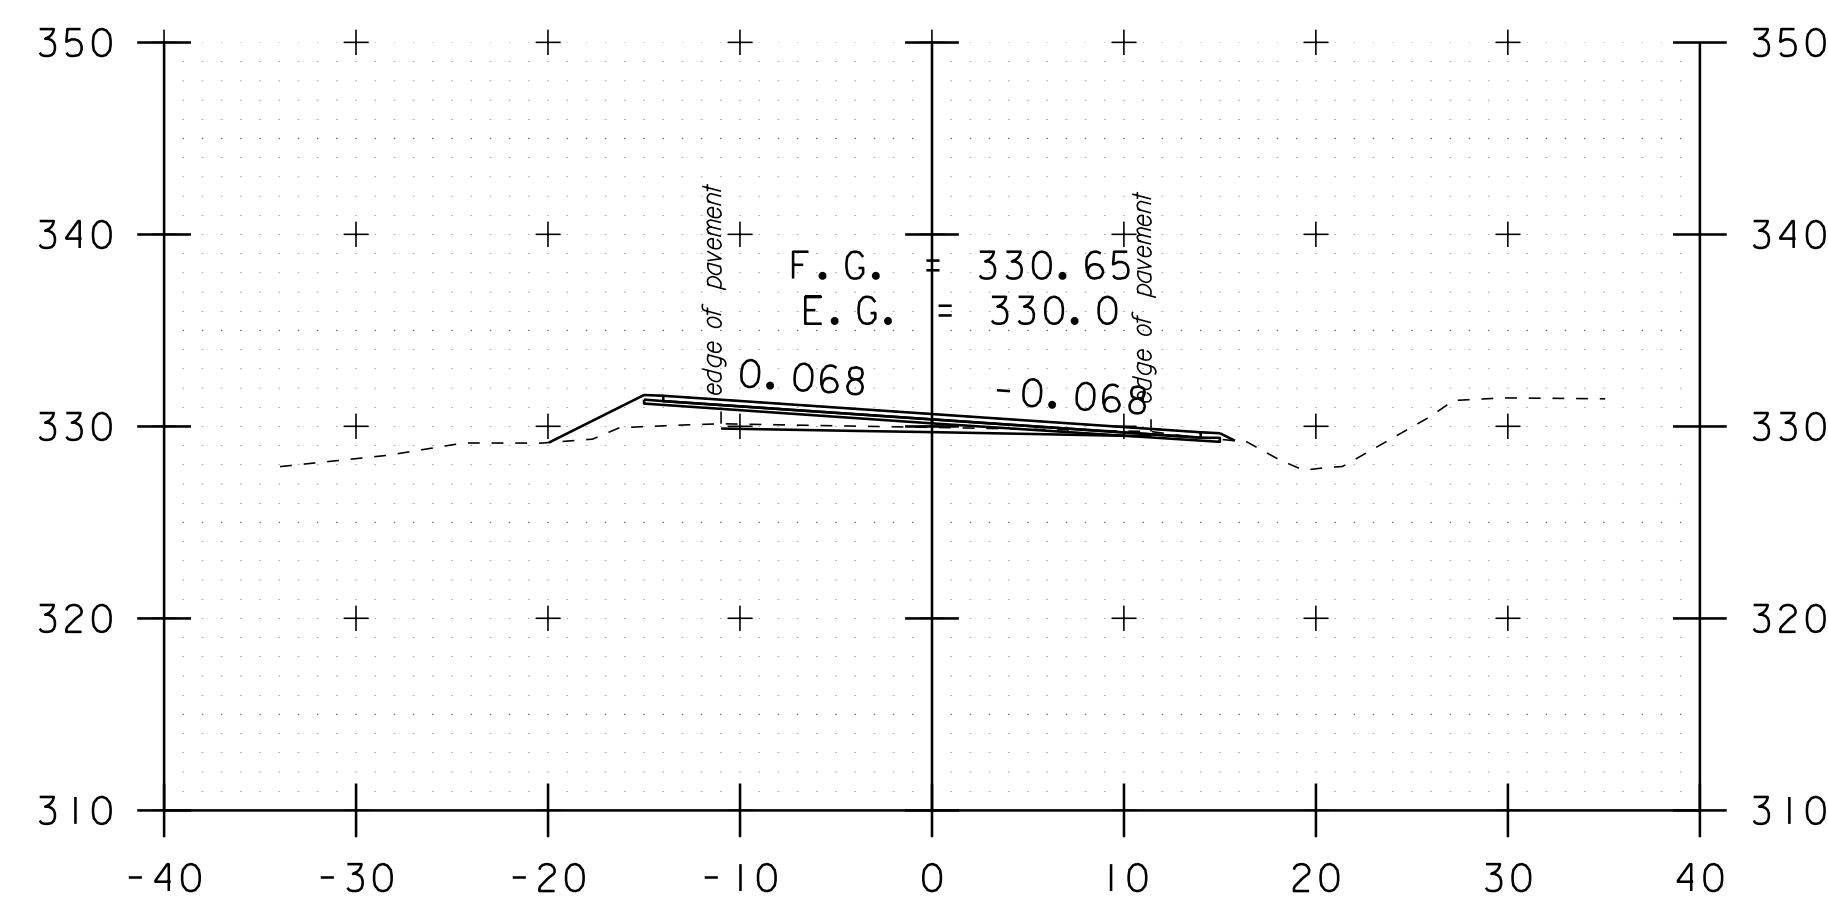


531+50

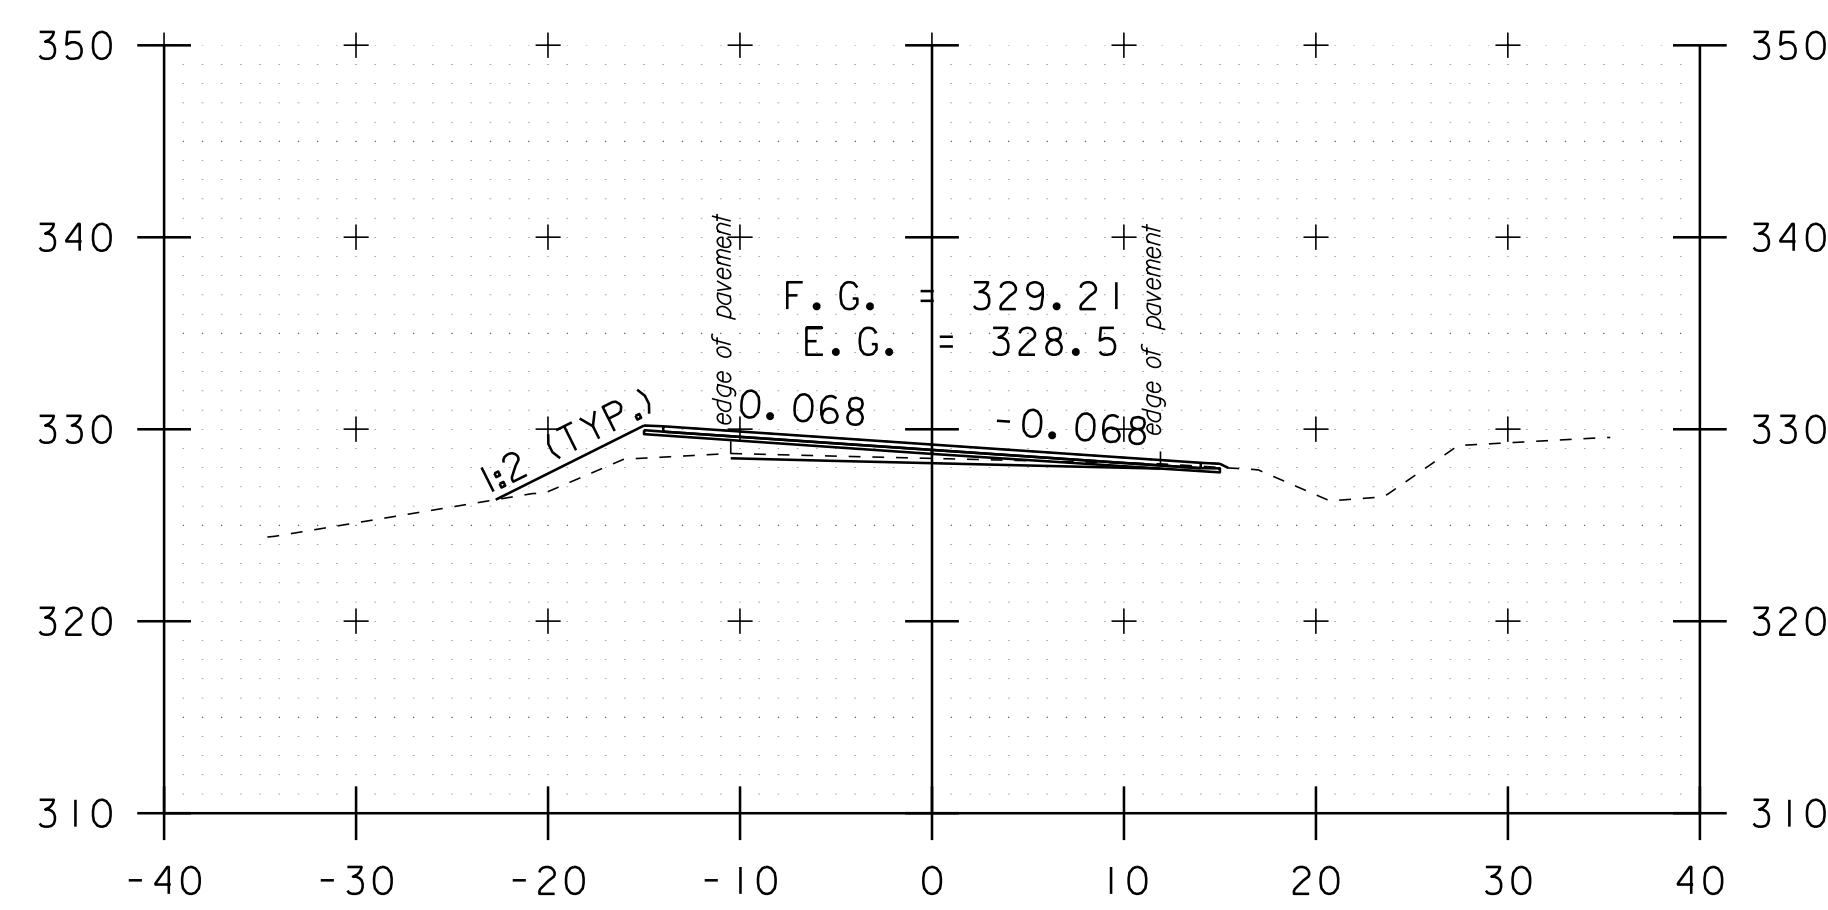


531+15

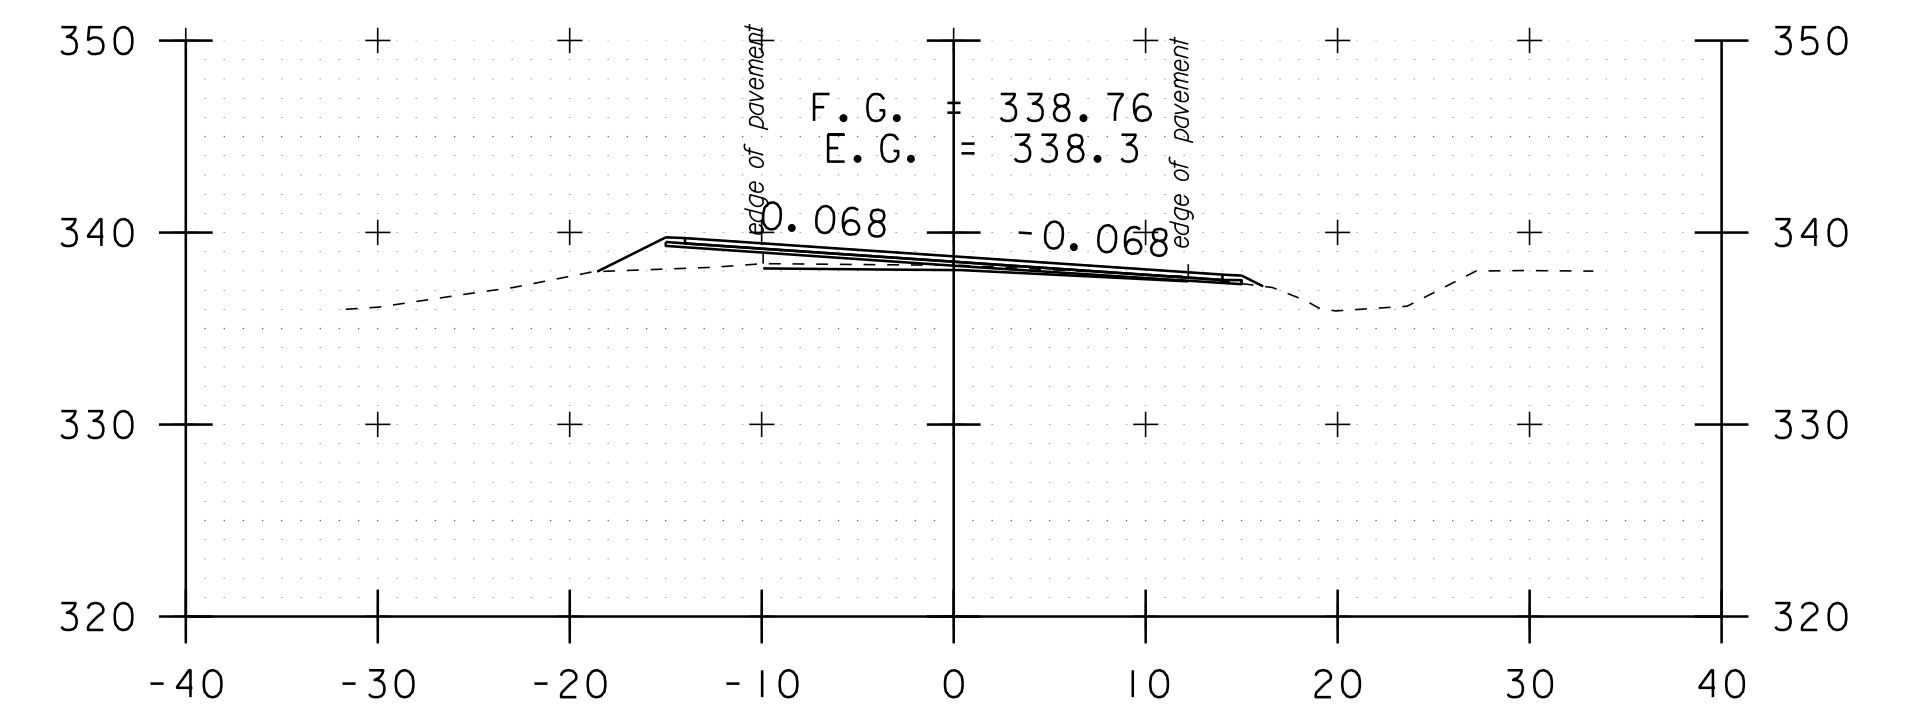

533+05

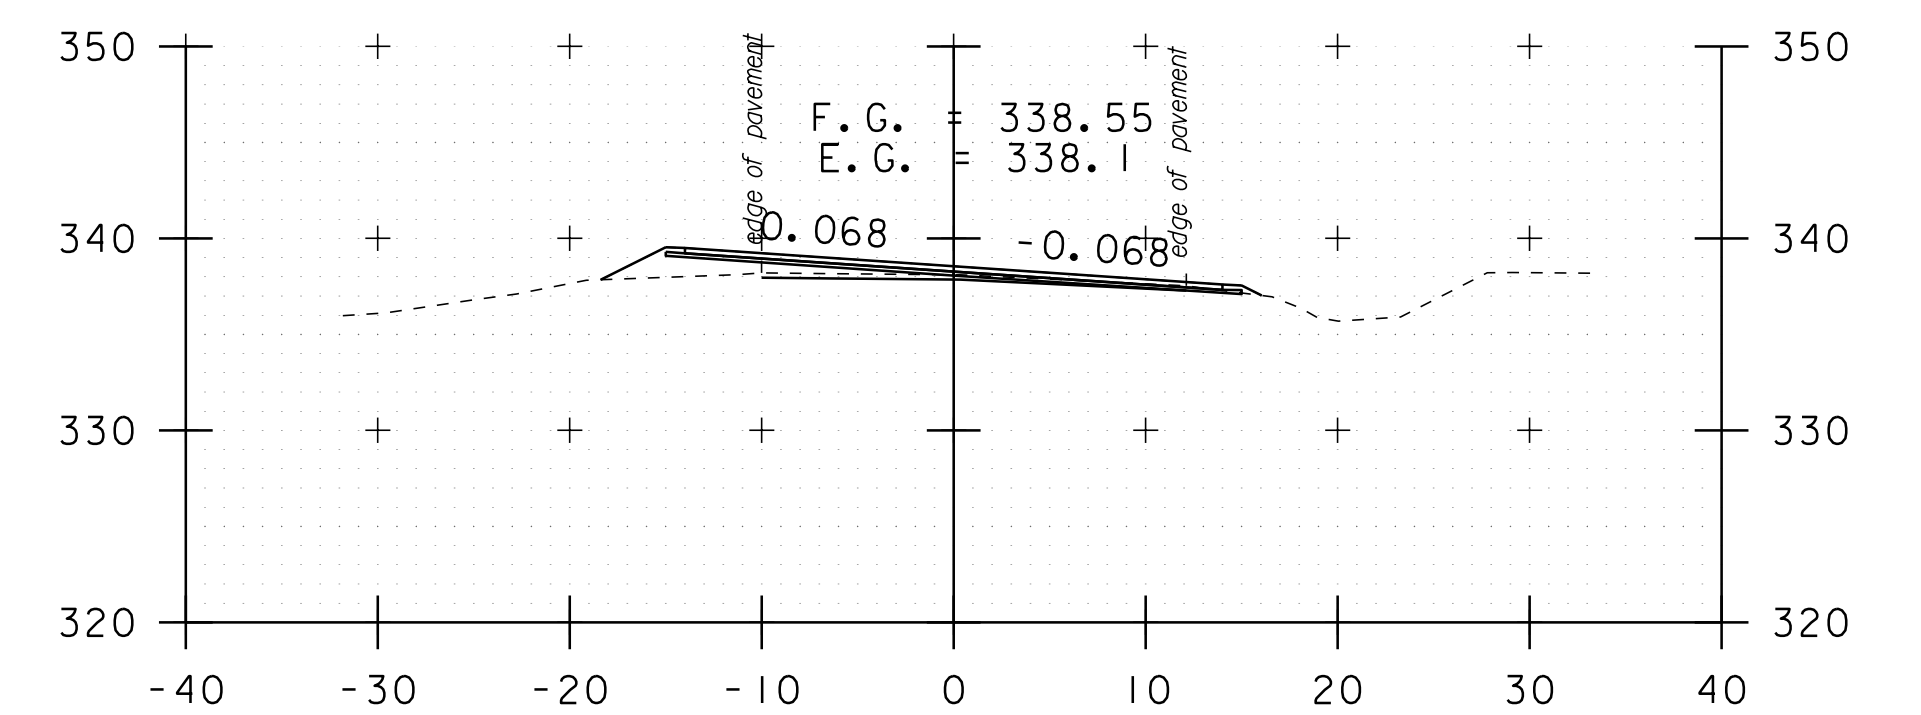

533+00

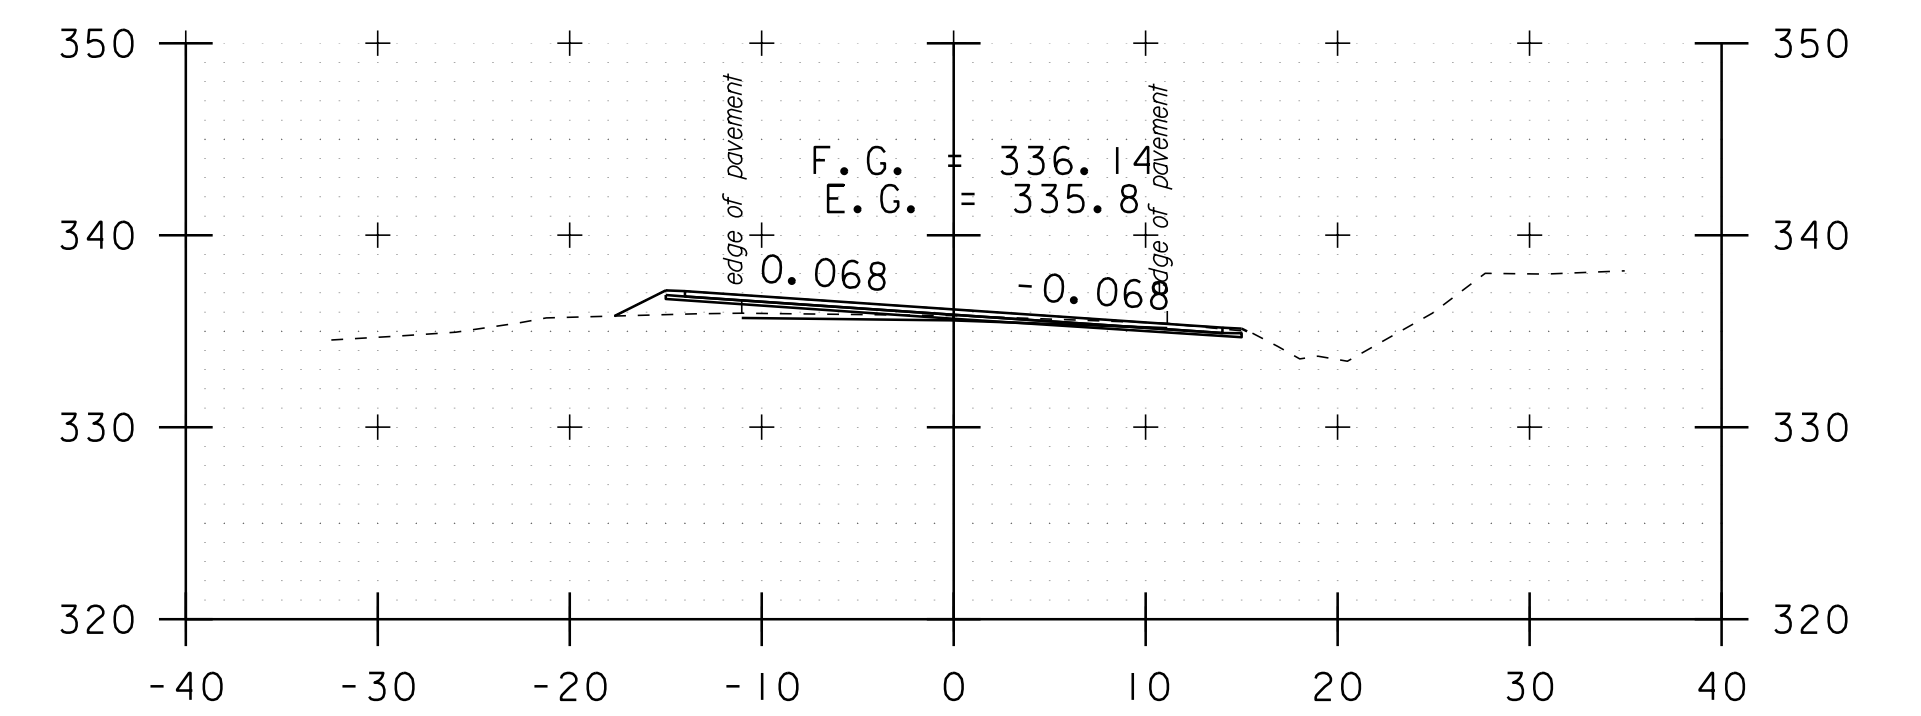

532+50

DATUM	NAVD 88
	NAD 83

STA. 527+73 TO STA. 533+05



CROSS SECTION SHEET 9

PROJECT NAME: ADDISON-NEW HAVEN
PROJECT NUMBER: STP 9632(1)

FILE NAME: p95B076.dgn	PLOT DATE: 3/13/2012
PROJECT LEADER: CDL	DRAWN BY: SJL
DESIGNED BY: SJL	CHECKED BY: EPD
PLOT FILE: p95B076_I14.1	SHEET 114 OF 186