




580+45

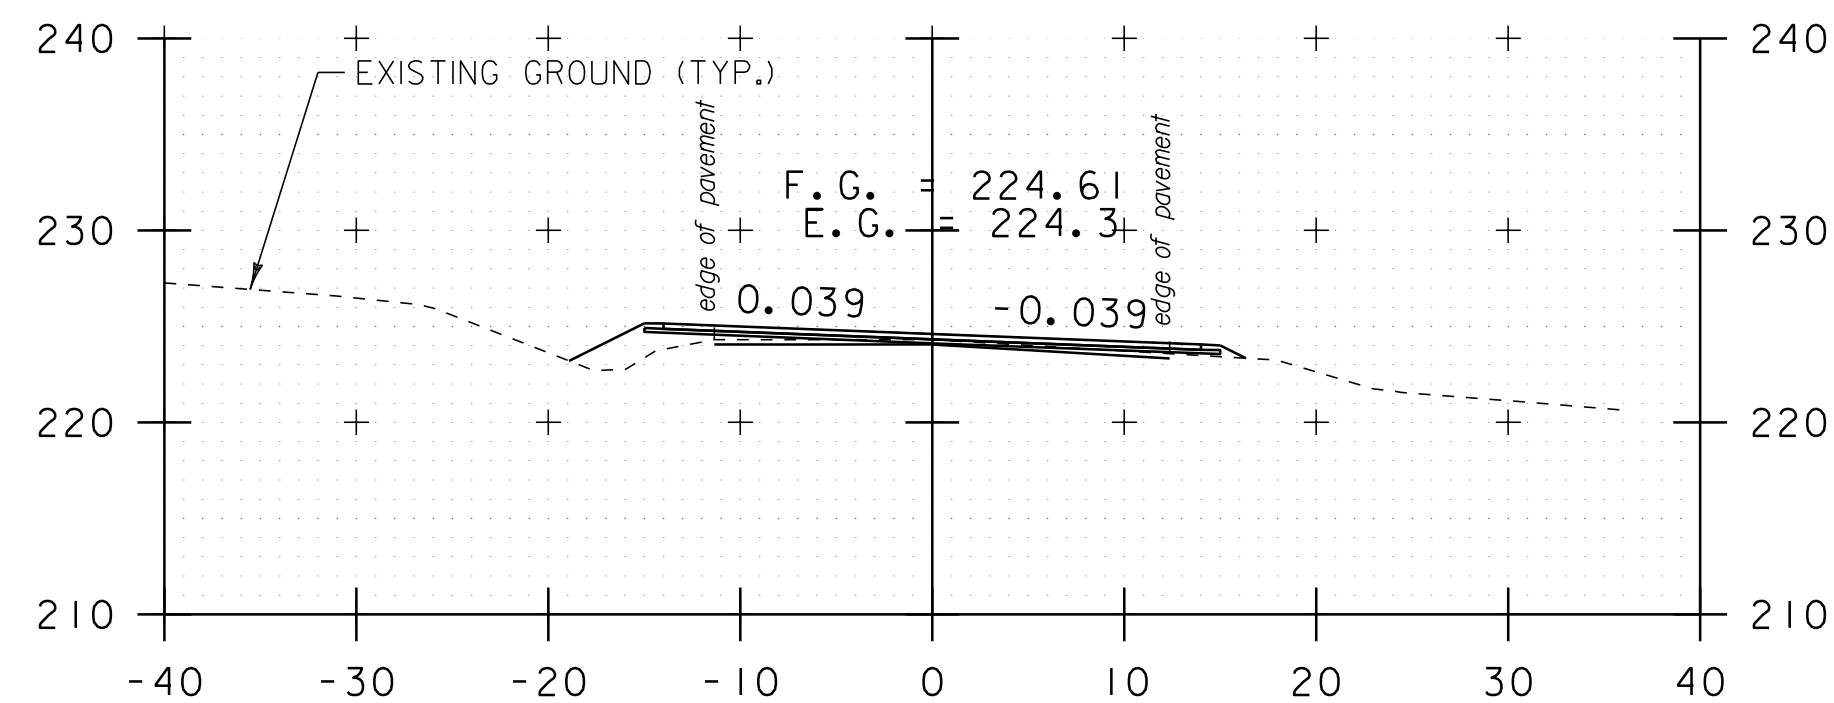


579+97

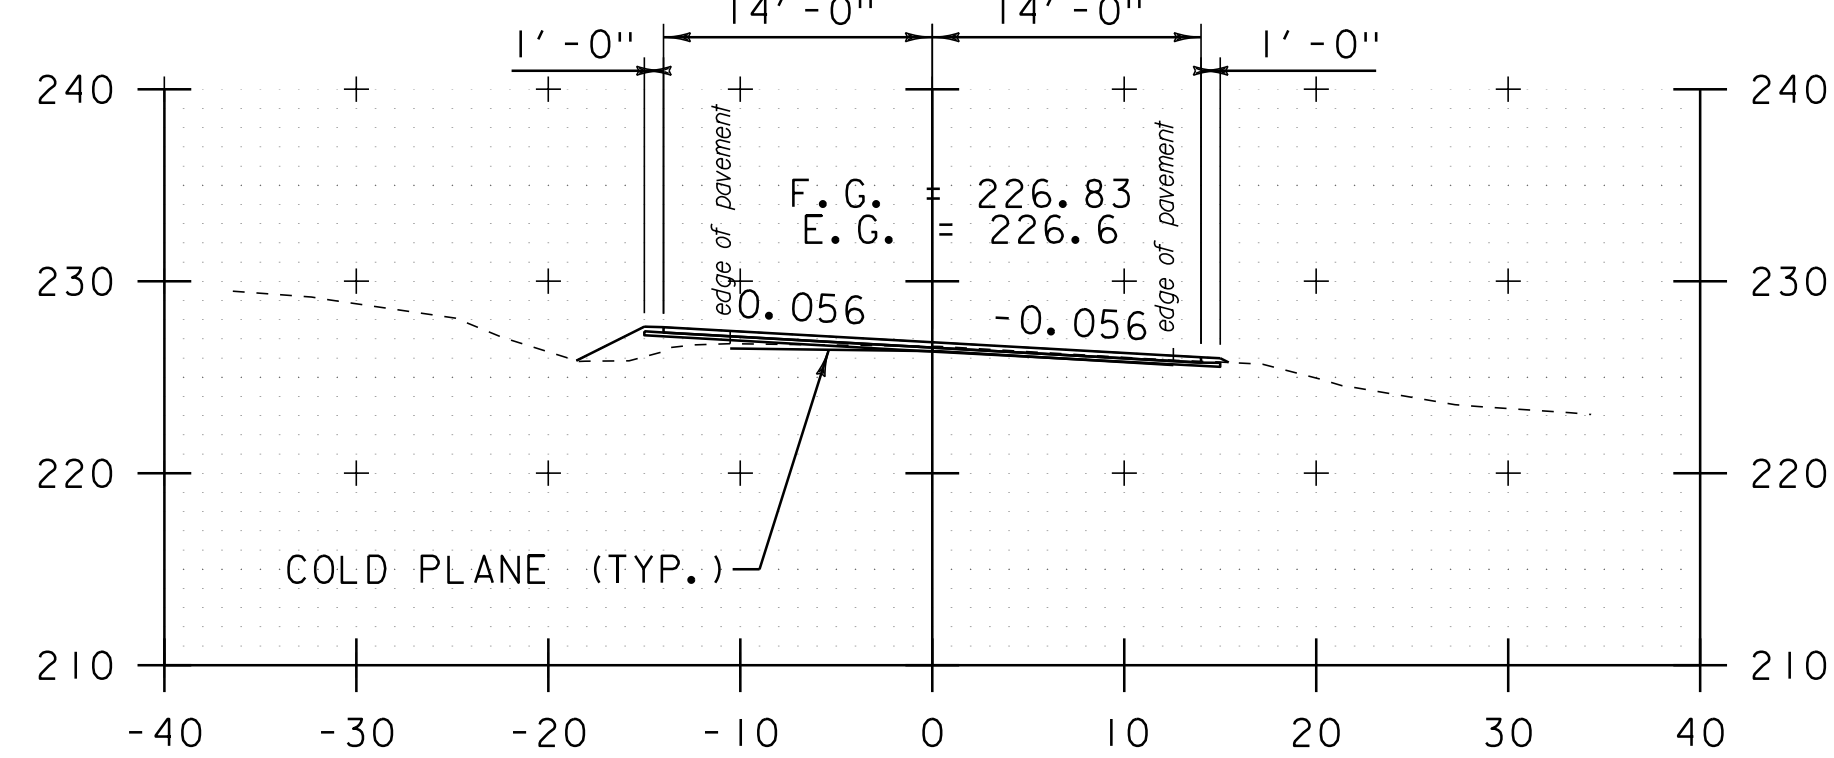


579+55

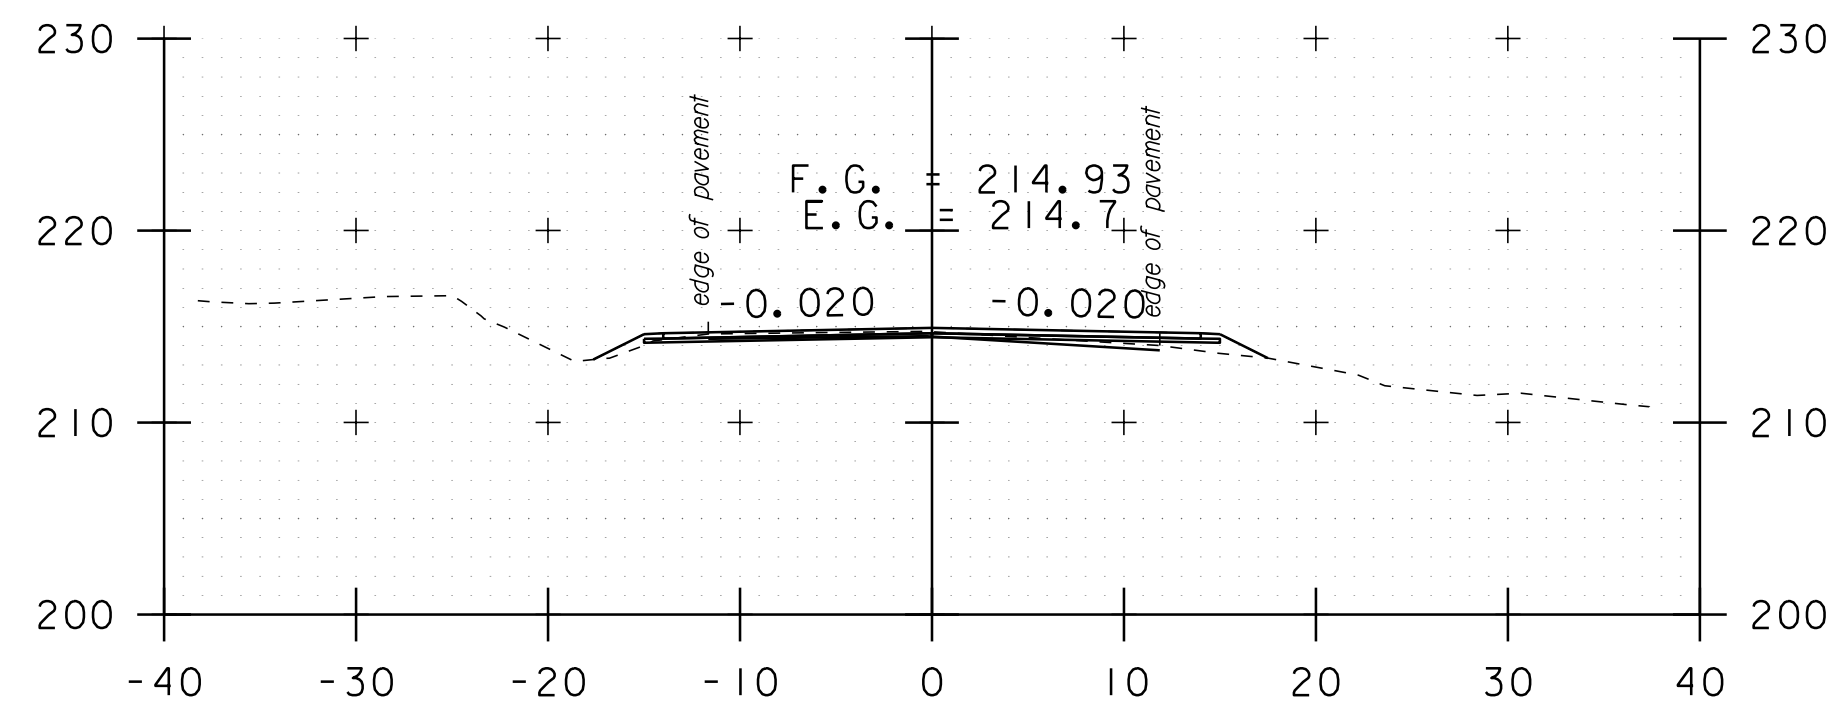


582+00

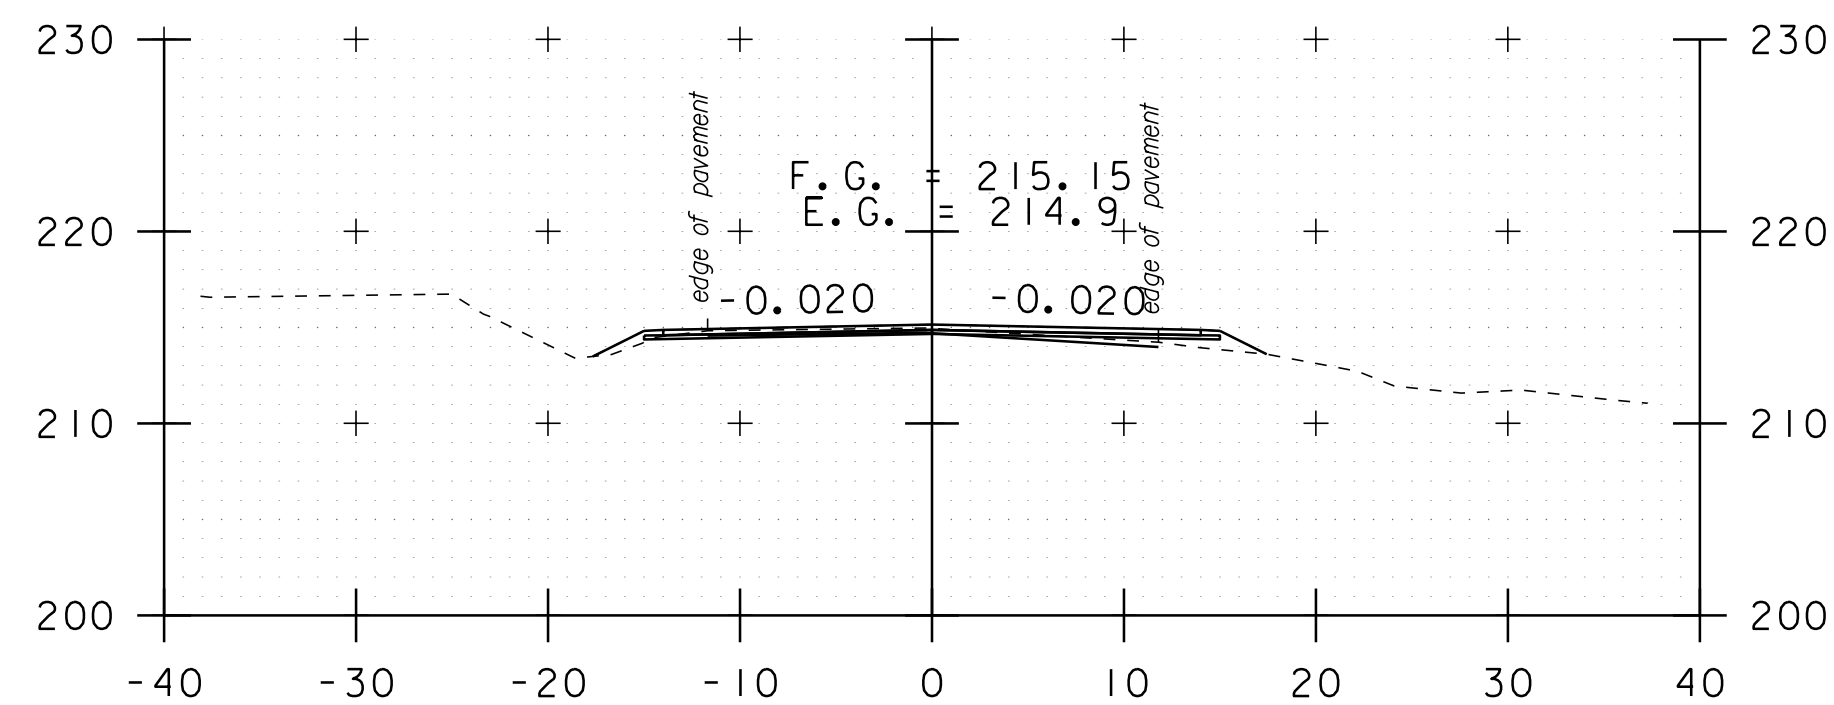


581+95

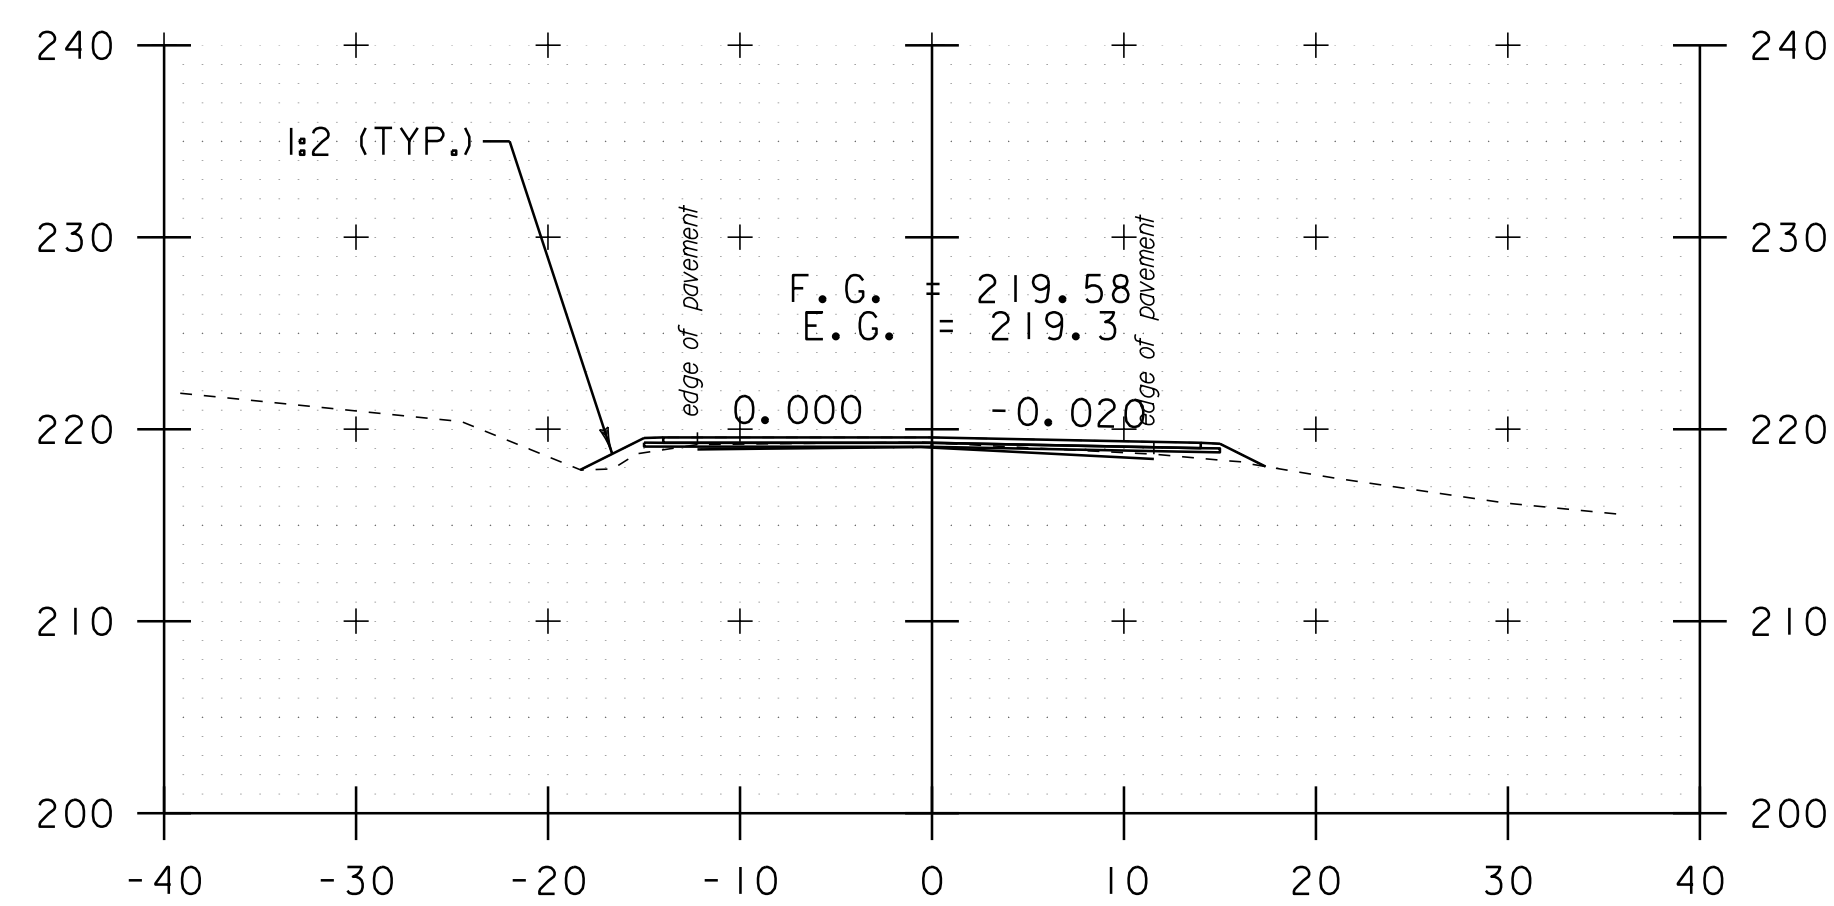


580+95

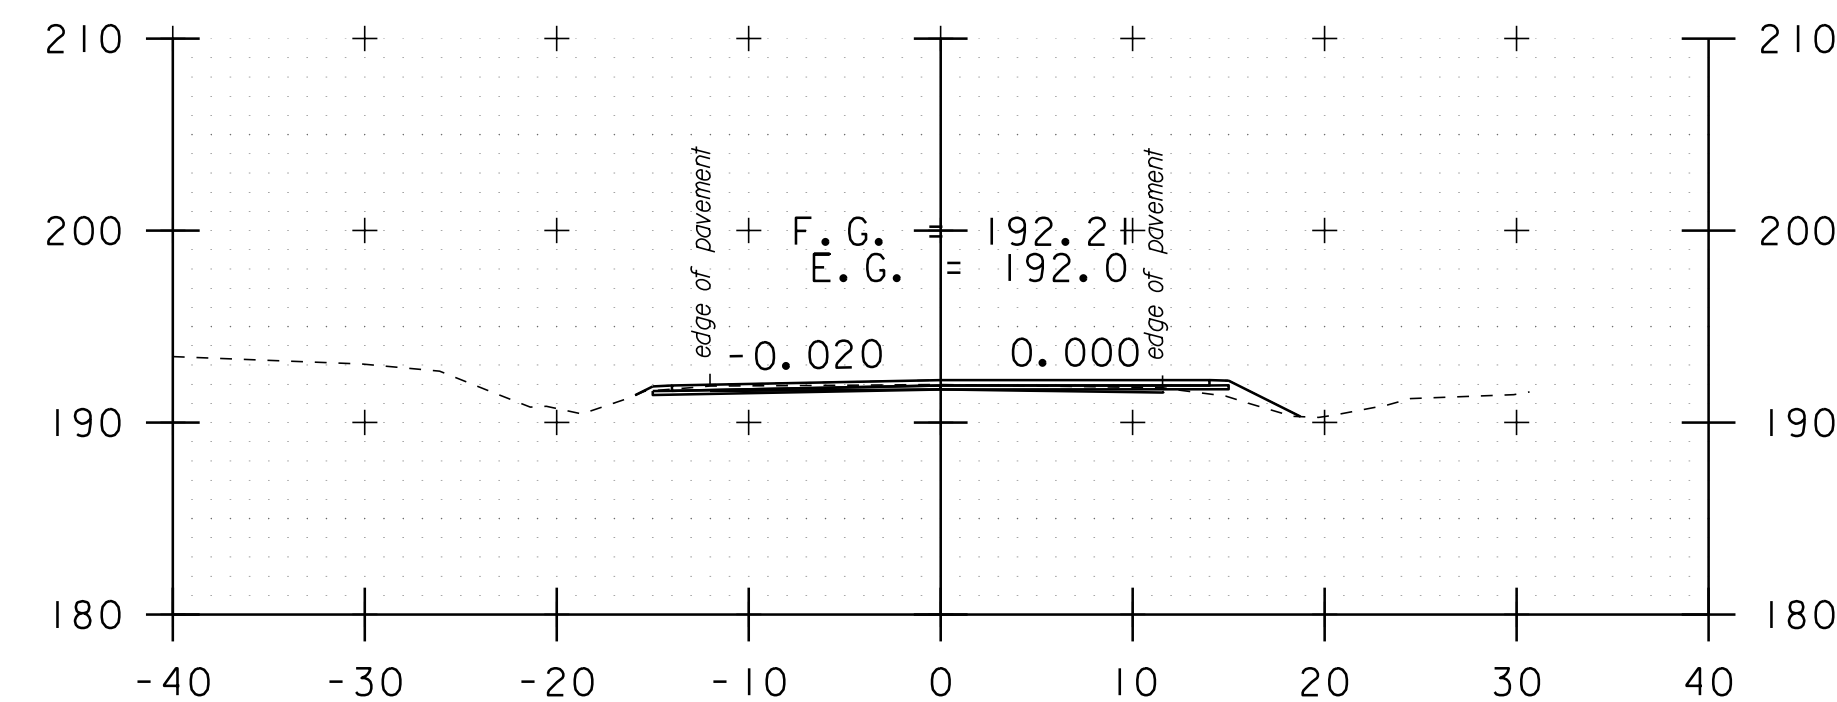

585+95

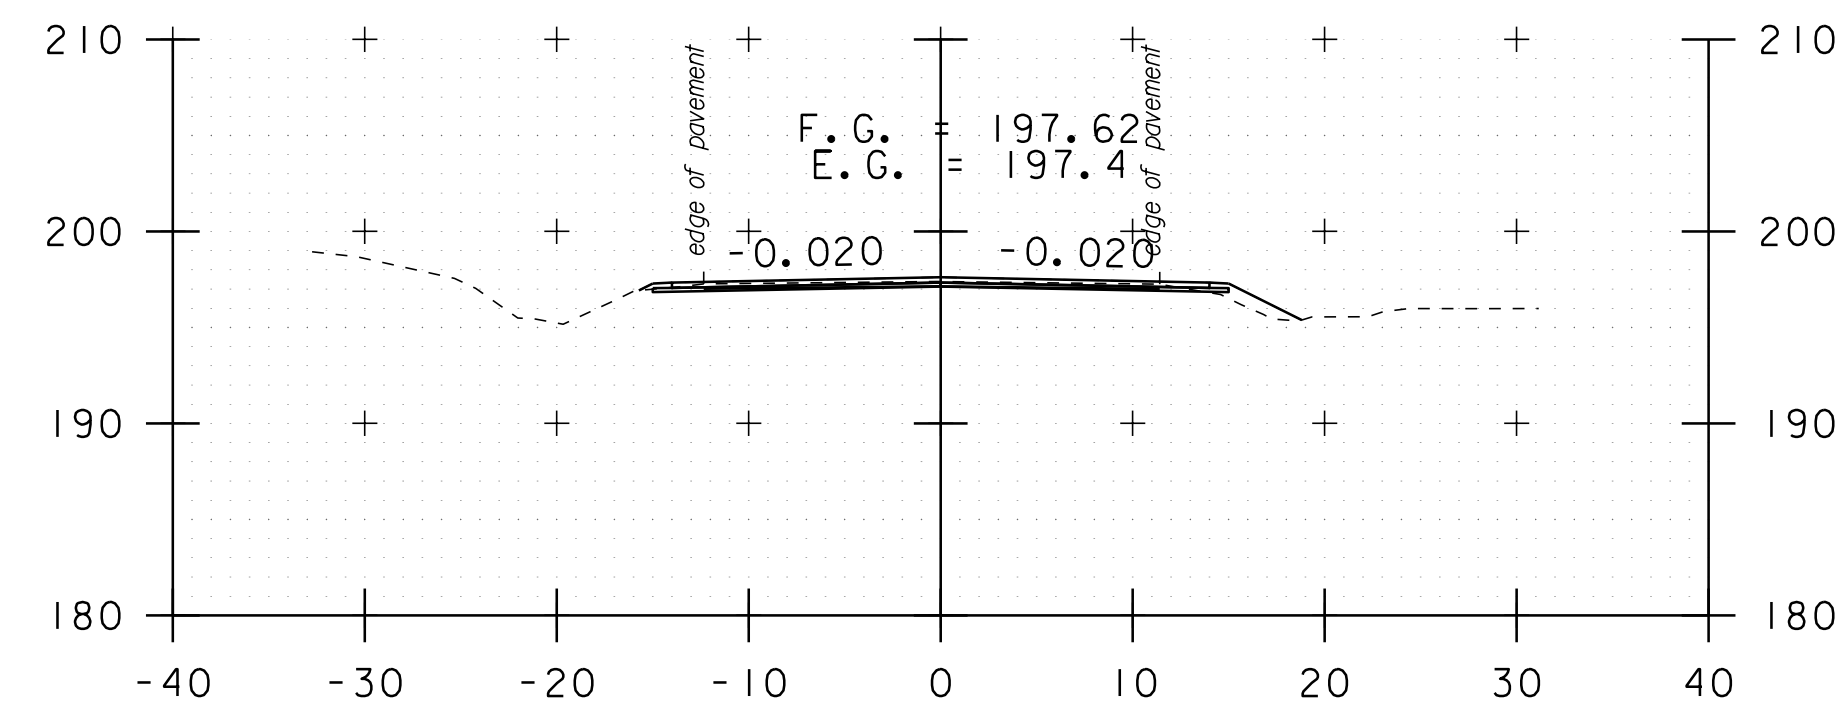


584+95

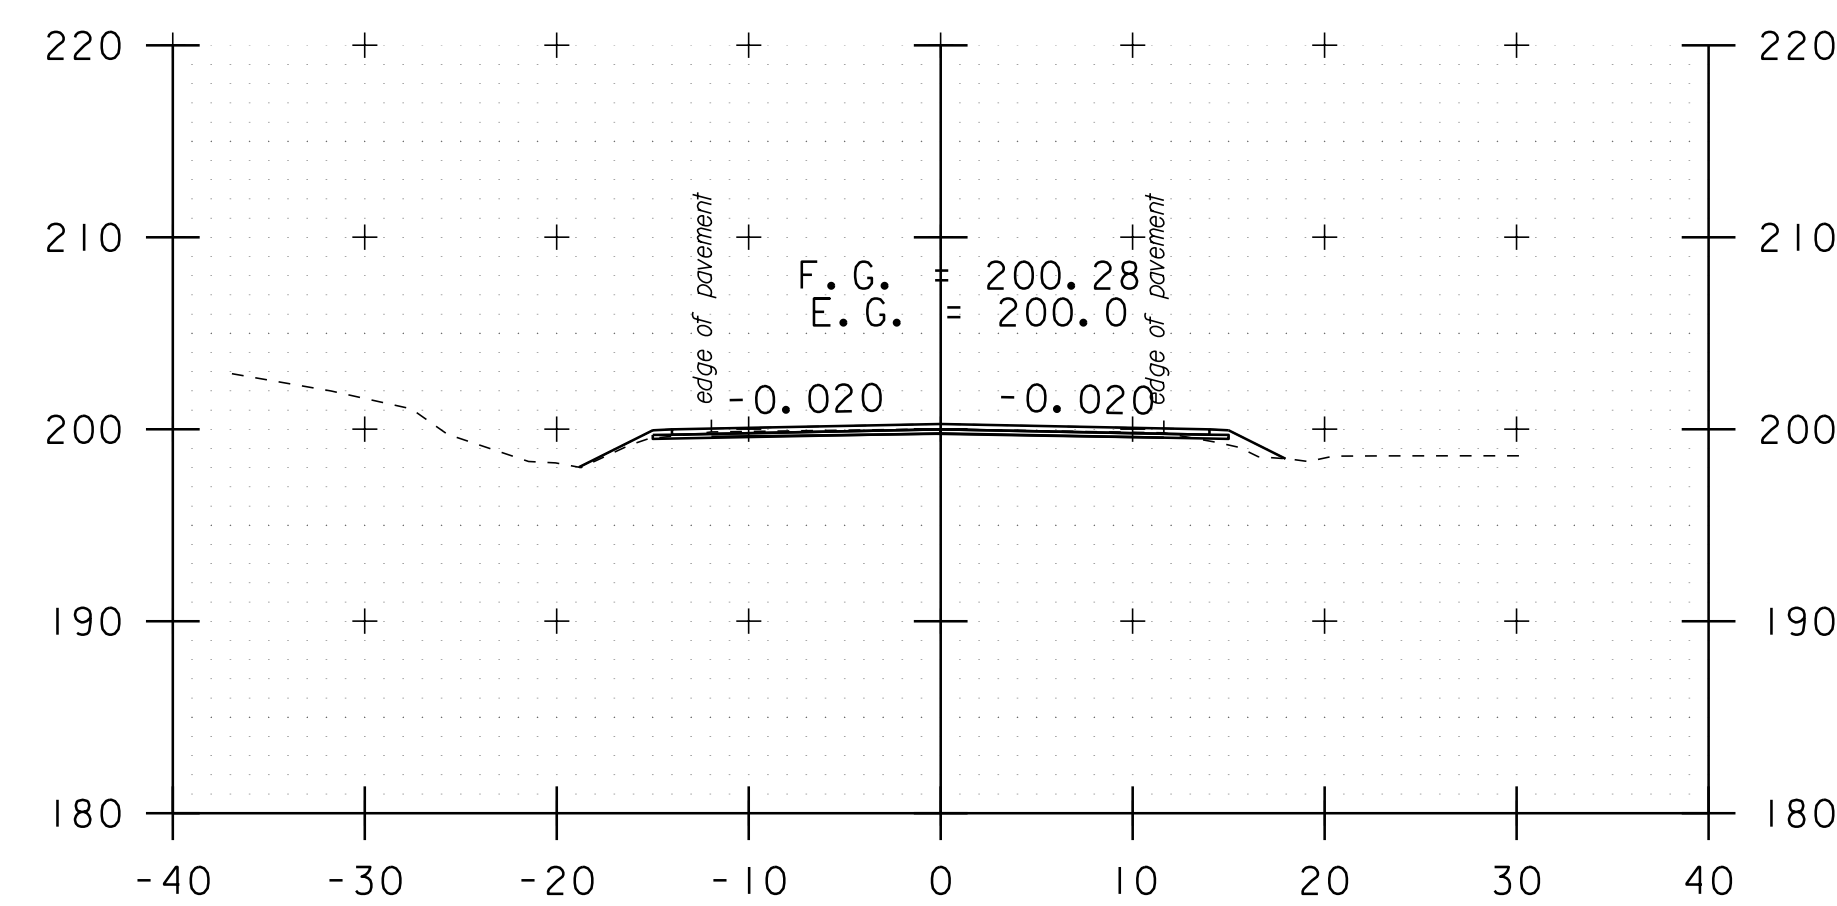

584+50

STA. 579+55 TO STA. 585+95

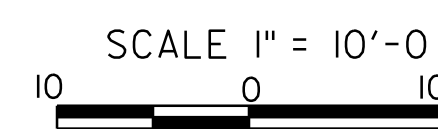

CROSS SECTION SHEET 19

PROJECT NAME: ADDISON-NEW HAVEN
PROJECT NUMBER: STP 9632(1)

FILE NAME: p95B076.dgn
PROJECT LEADER: CDL
DESIGNED BY: SJL
PLOT FILE: p95B076_I24.1

PLOT DATE: 3/13/2012
DRAWN BY: SJL
CHECKED BY: EPD
SHEET 124 OF 186