




b 9+98

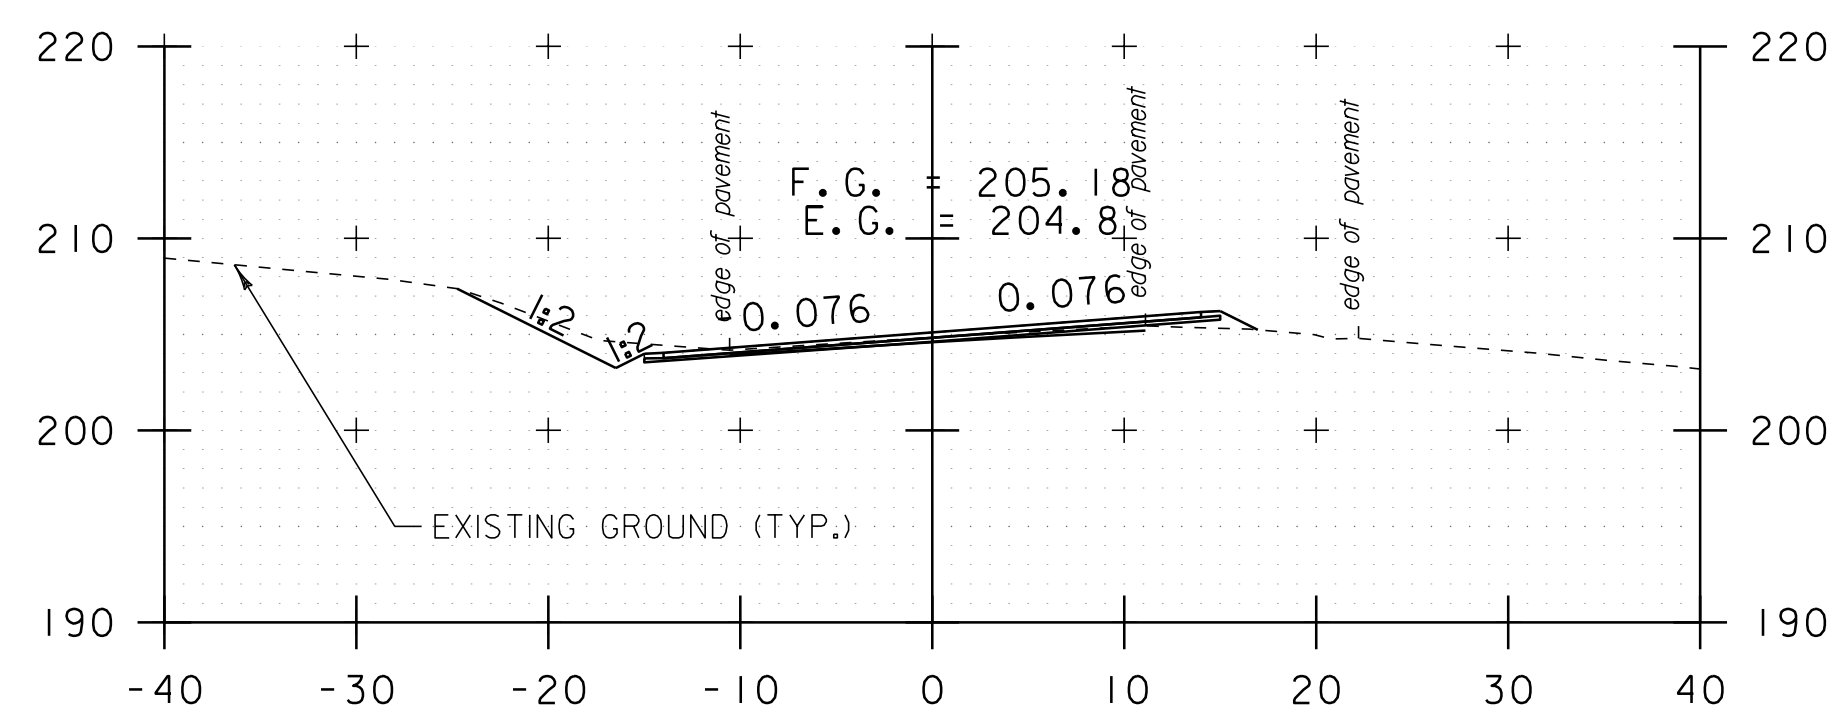


b 9+85

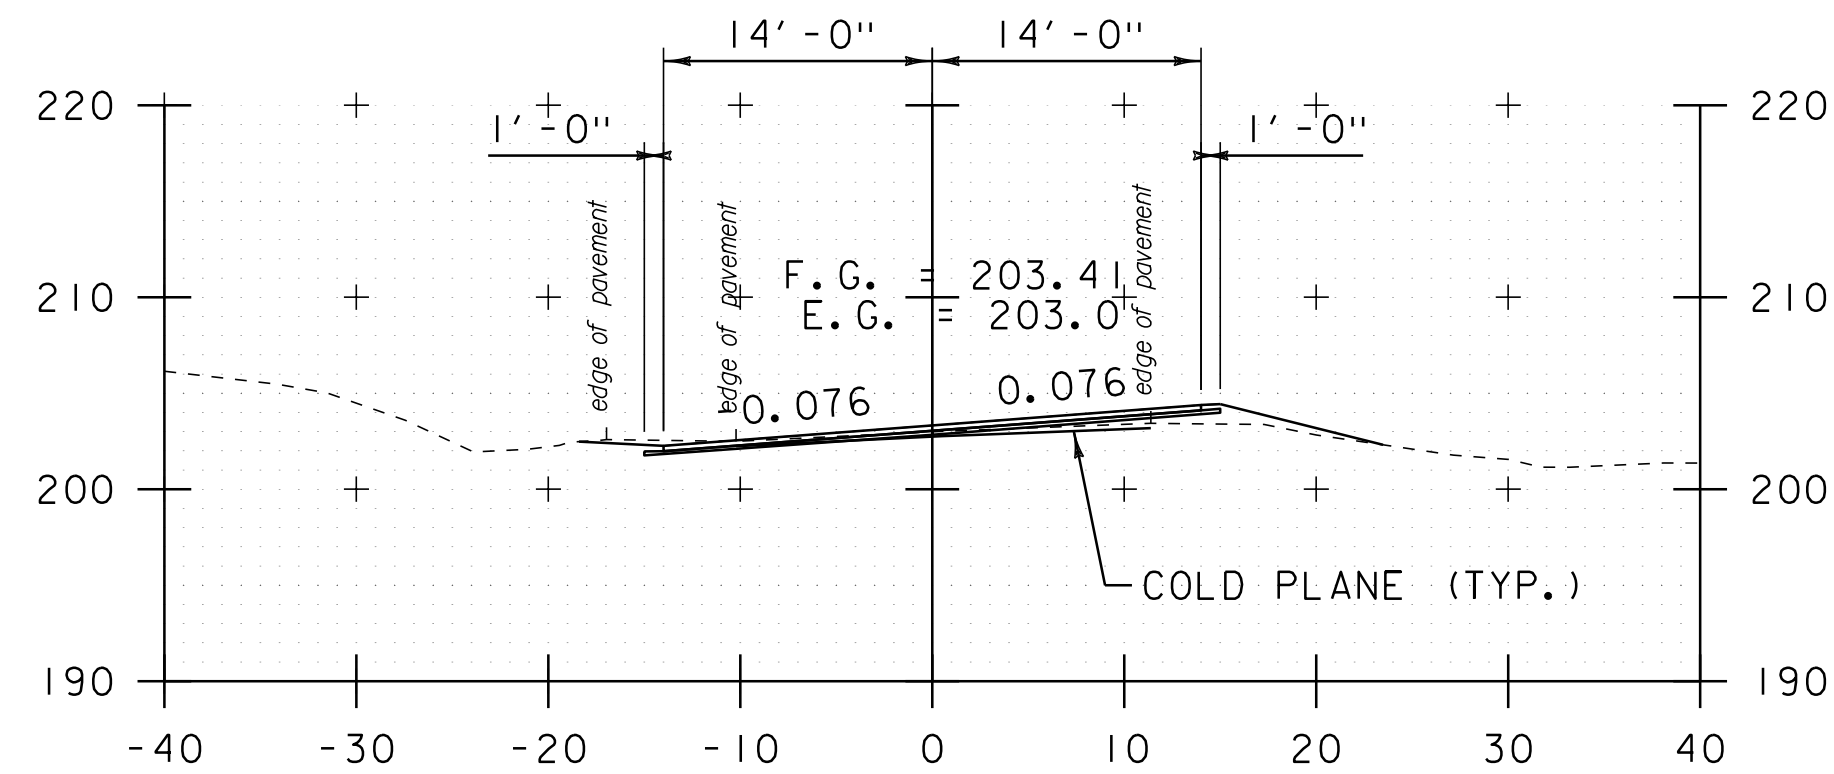


b 9+50

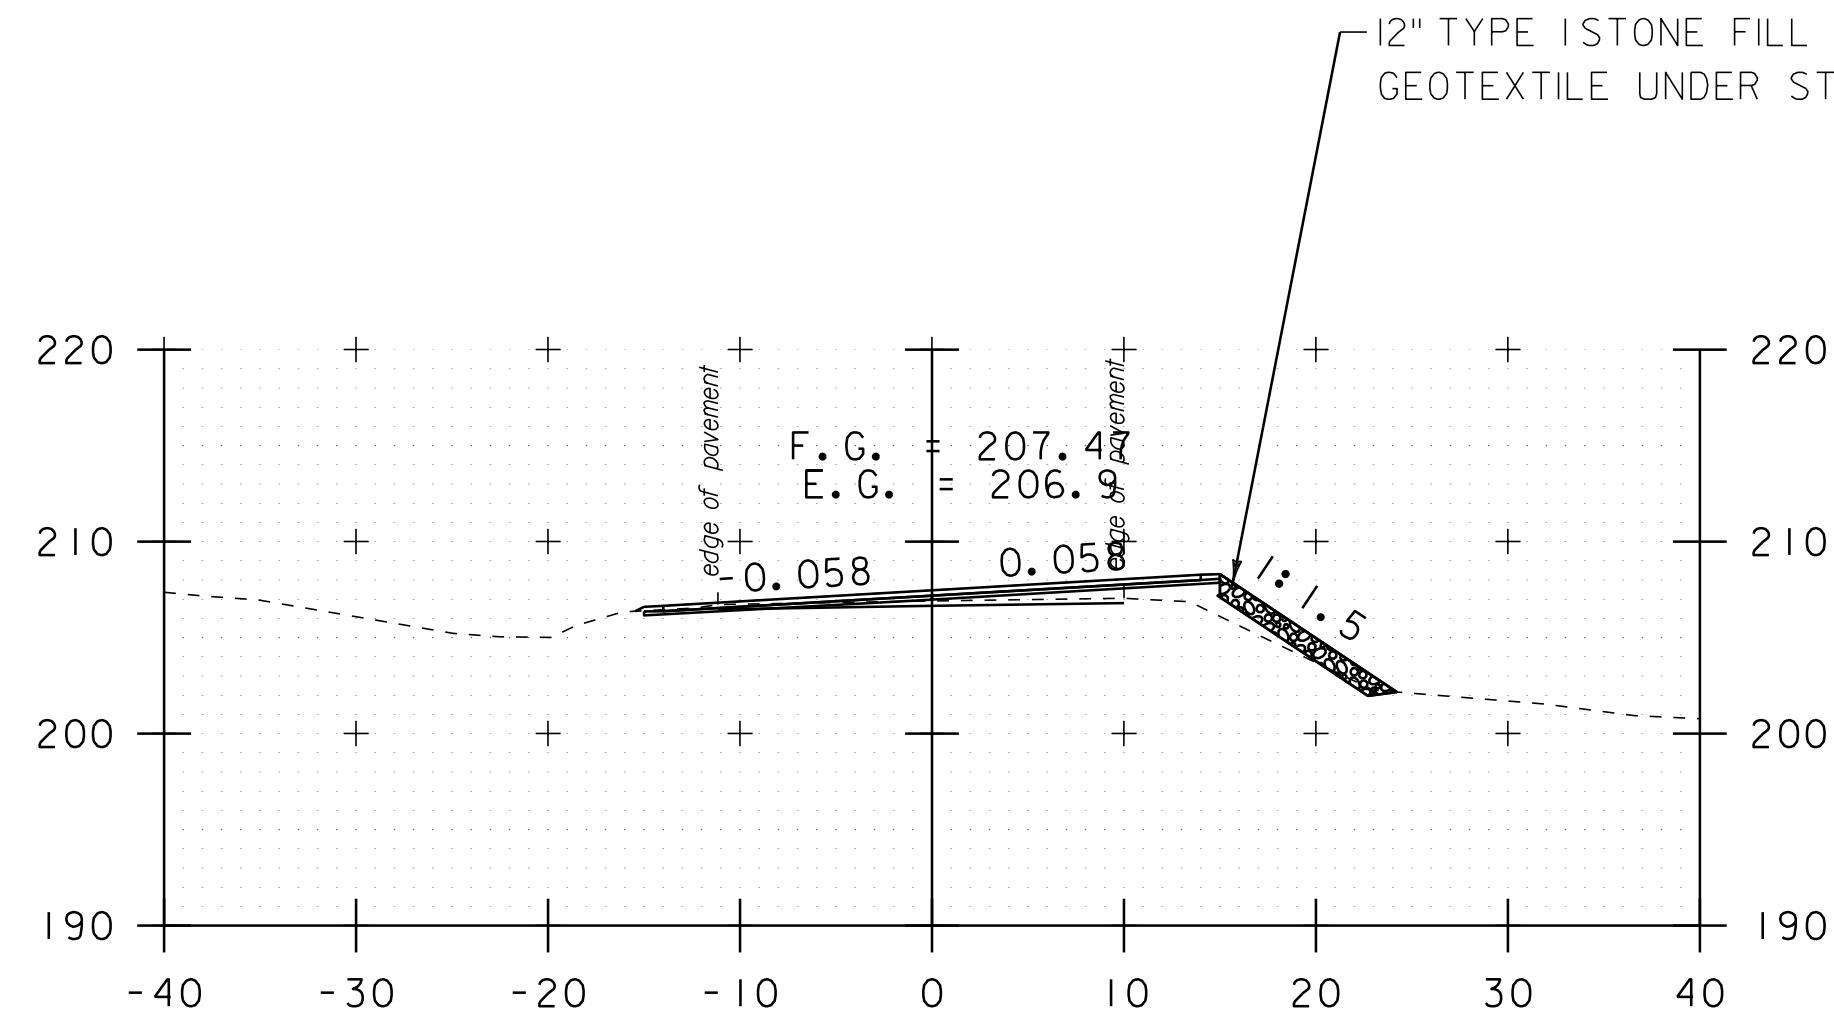


b 11+00

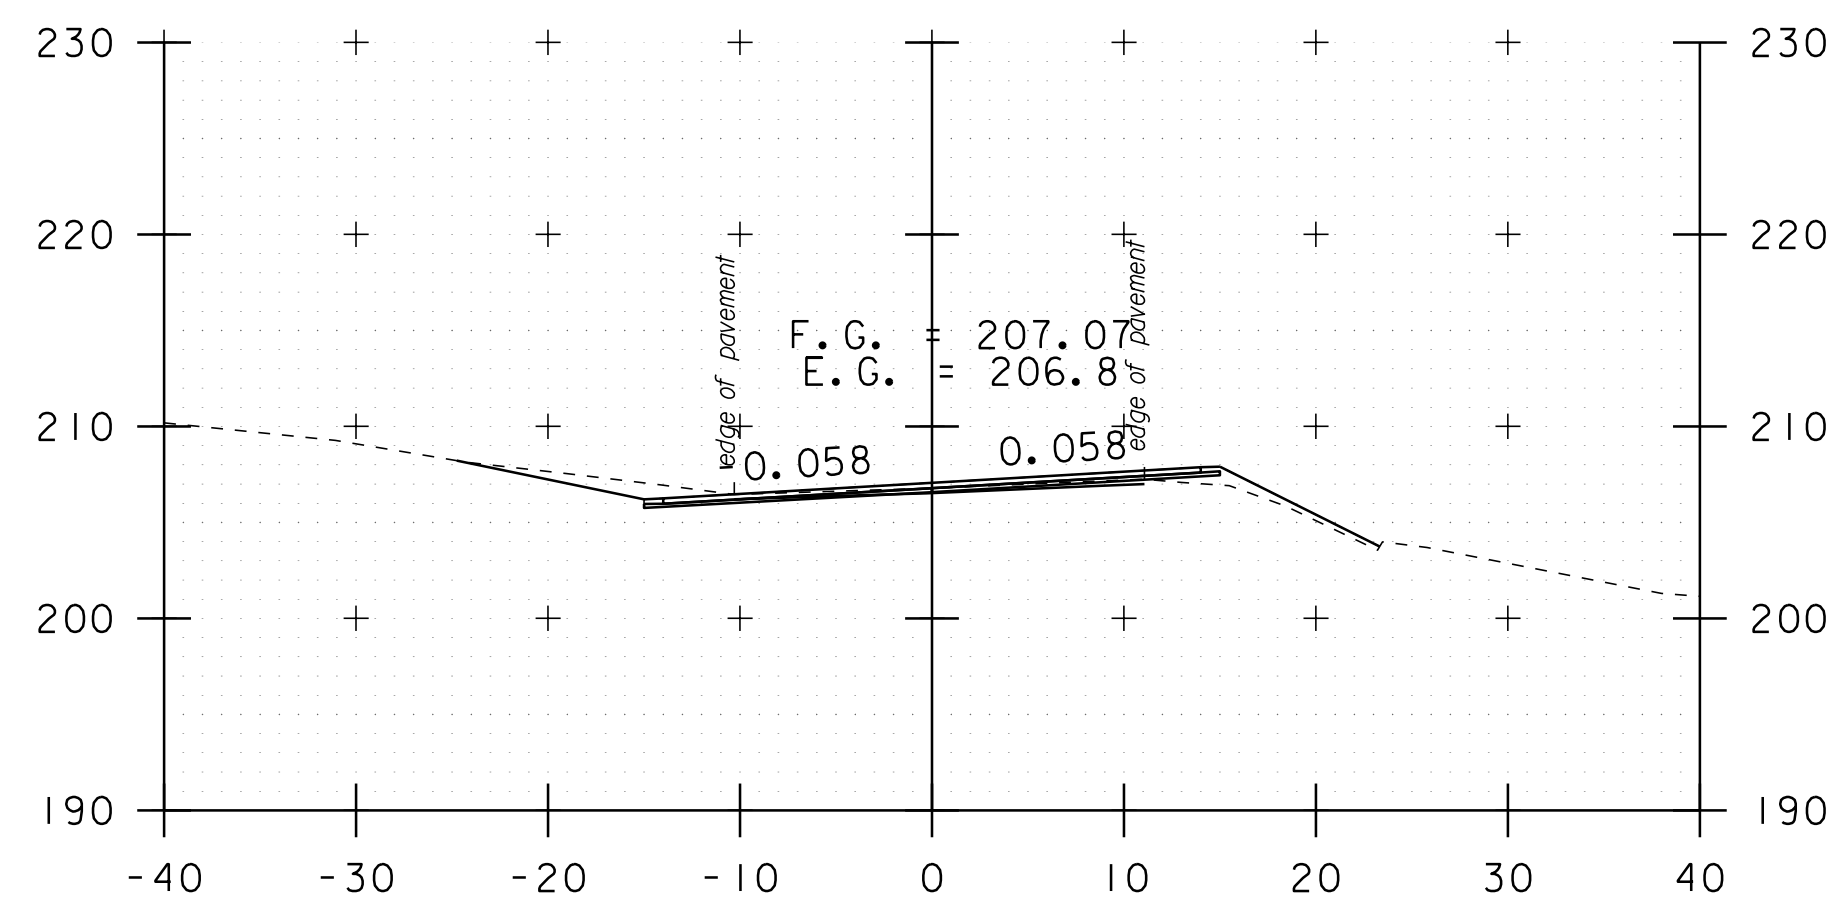


b 10+50  
DRIVE LT

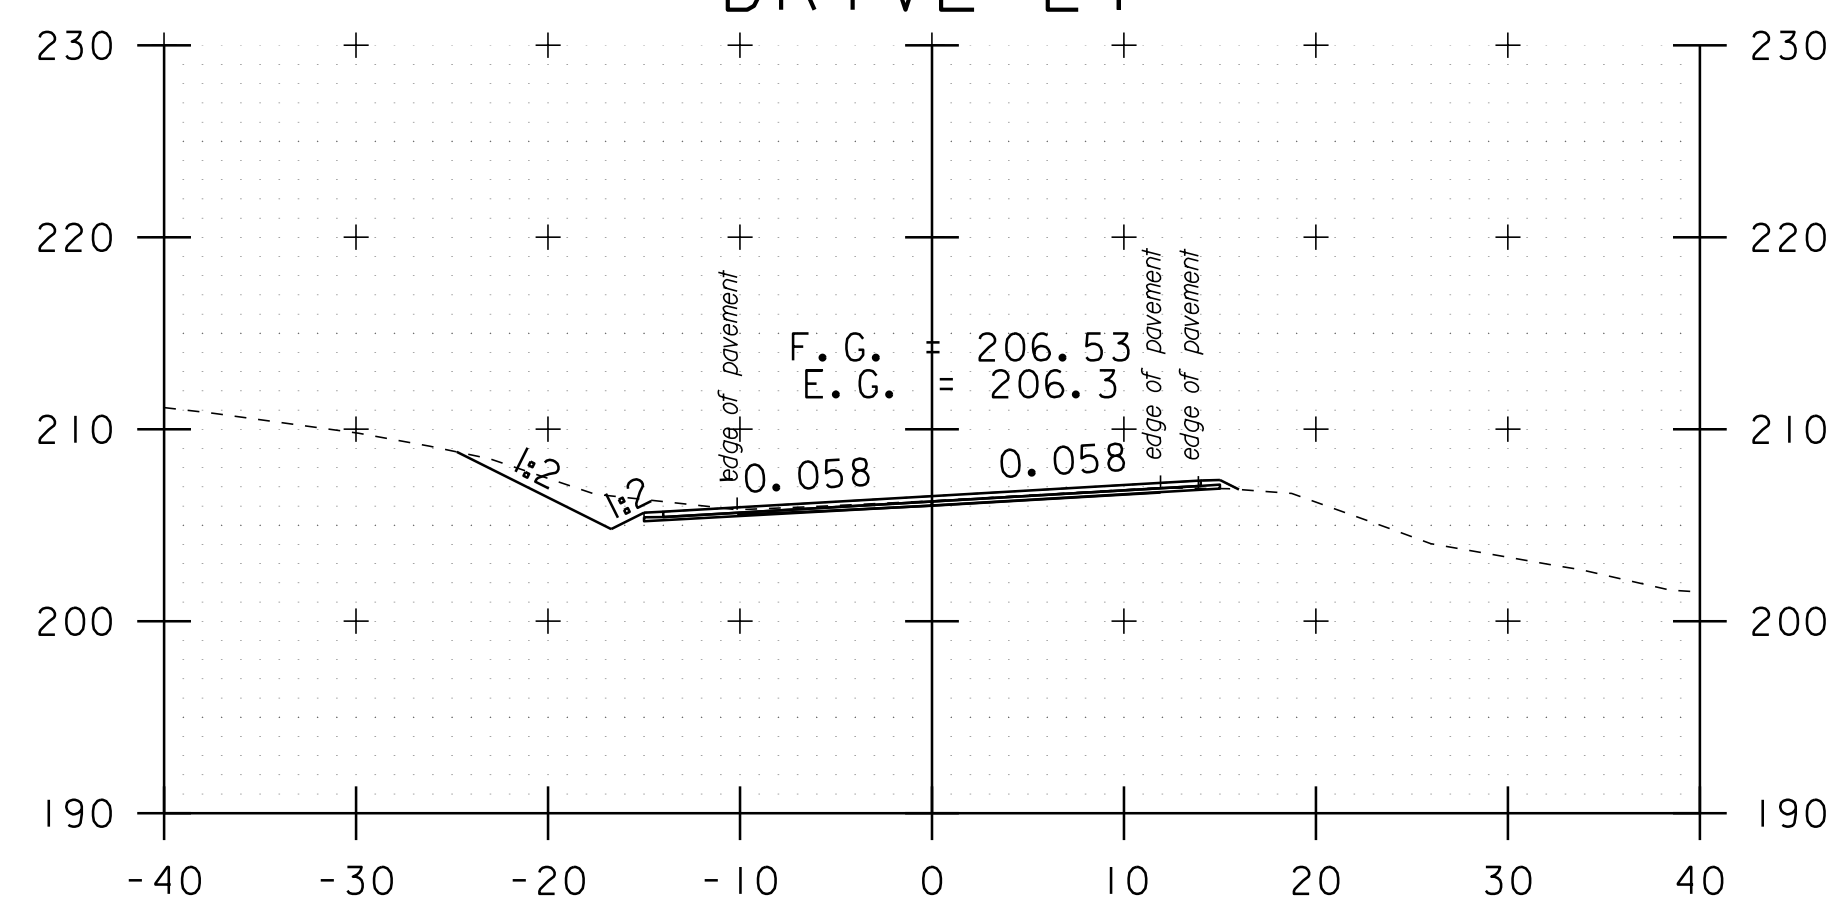


b 10+25

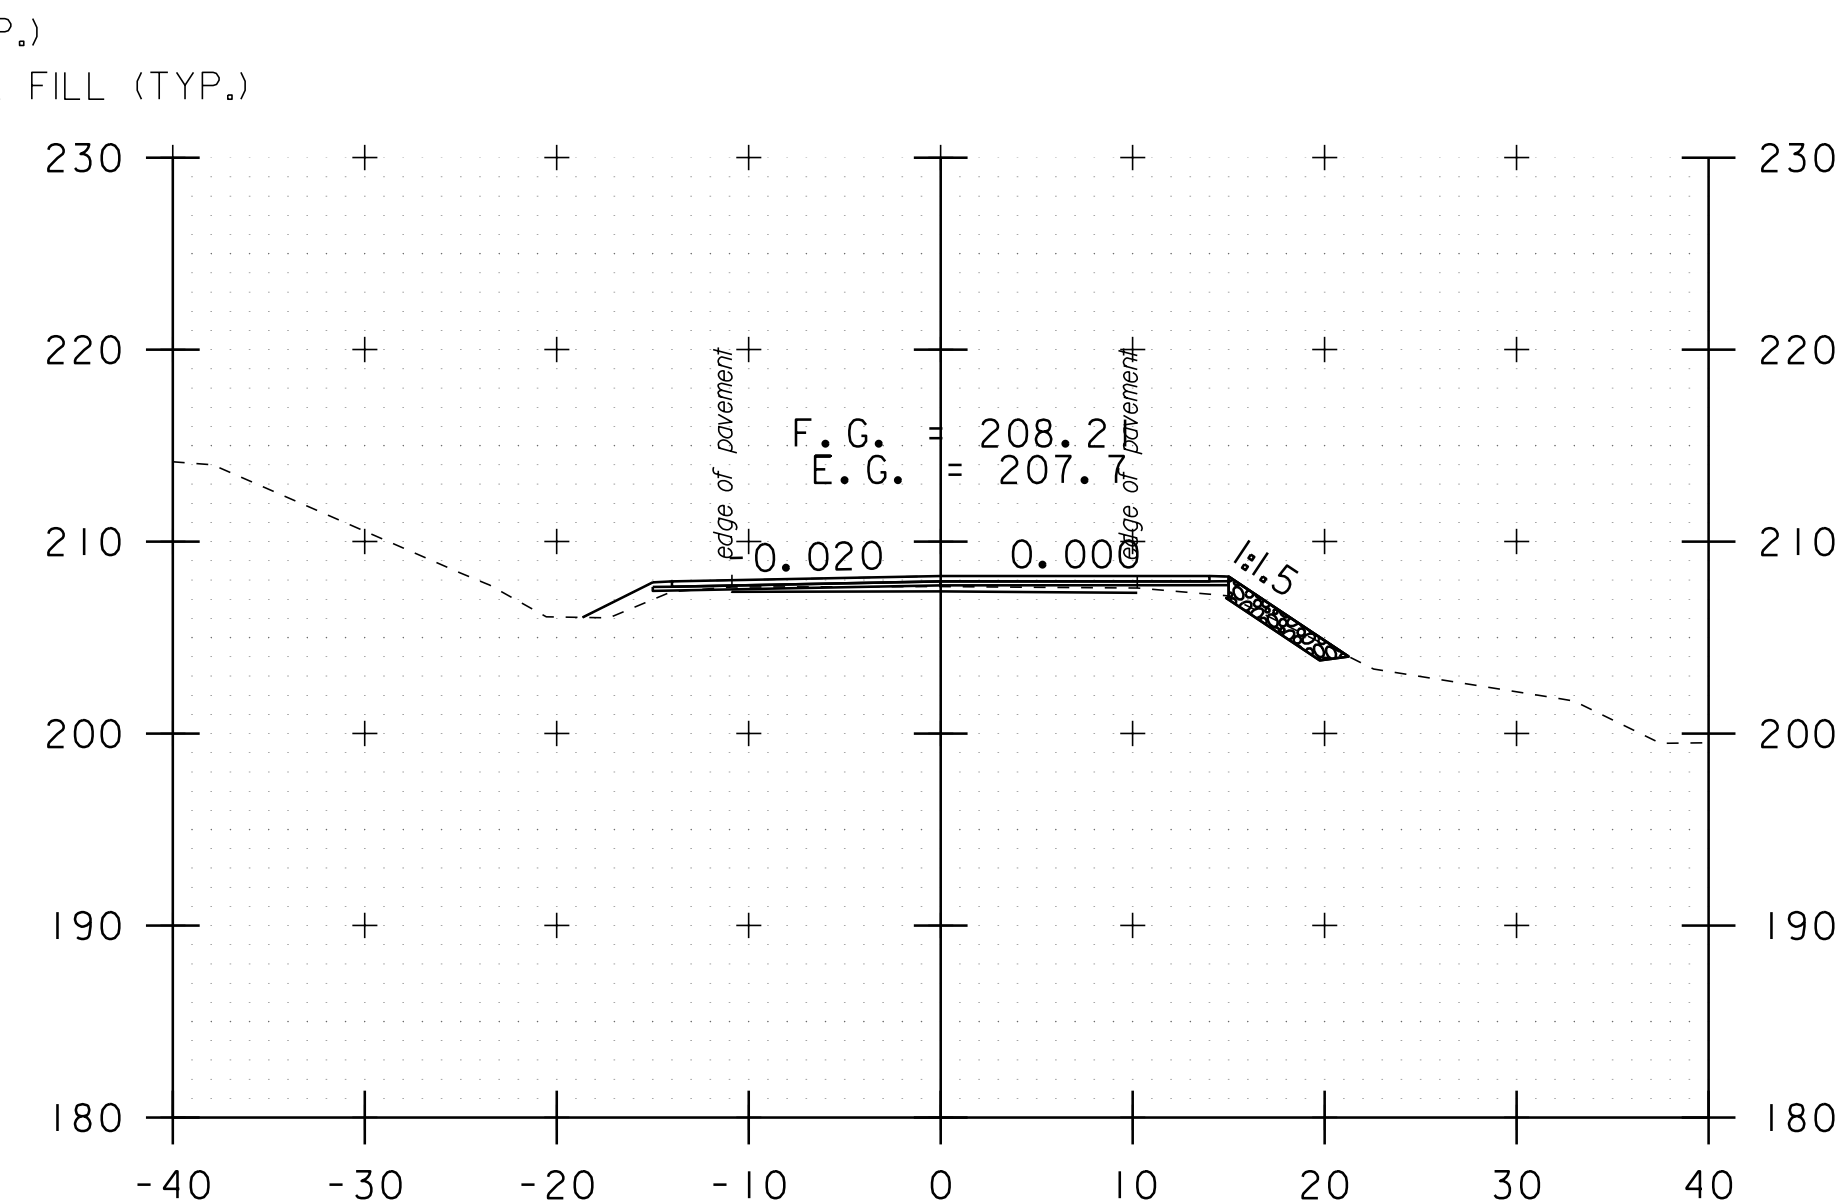

b 12+40

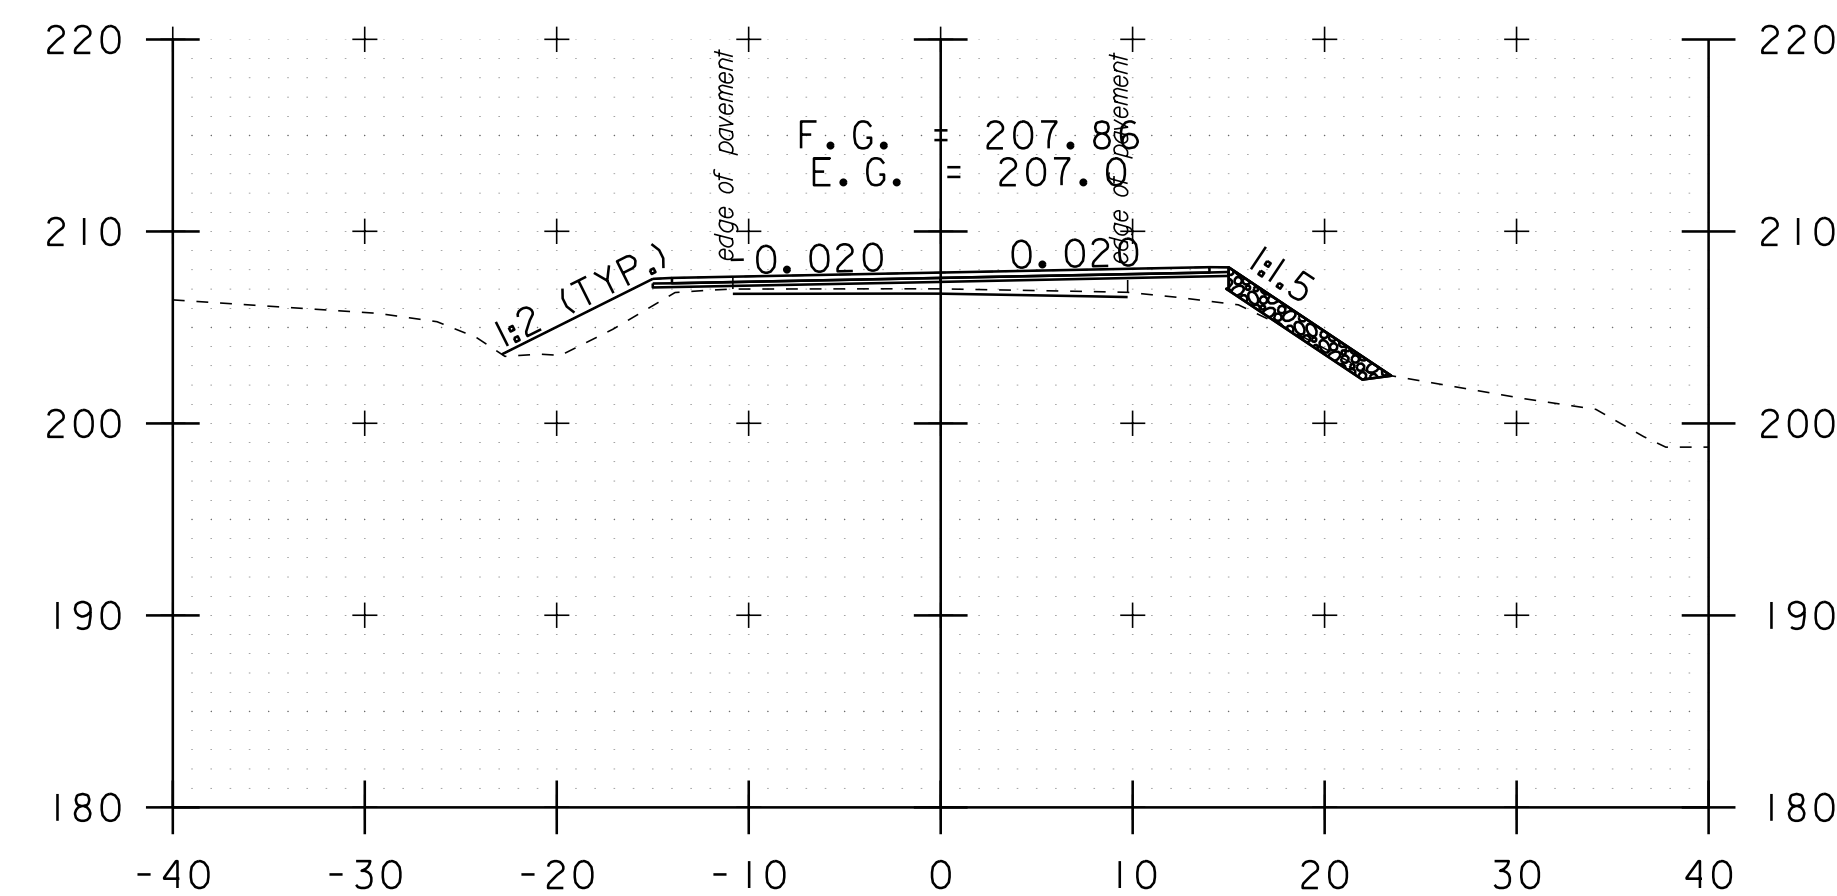


b 11+92

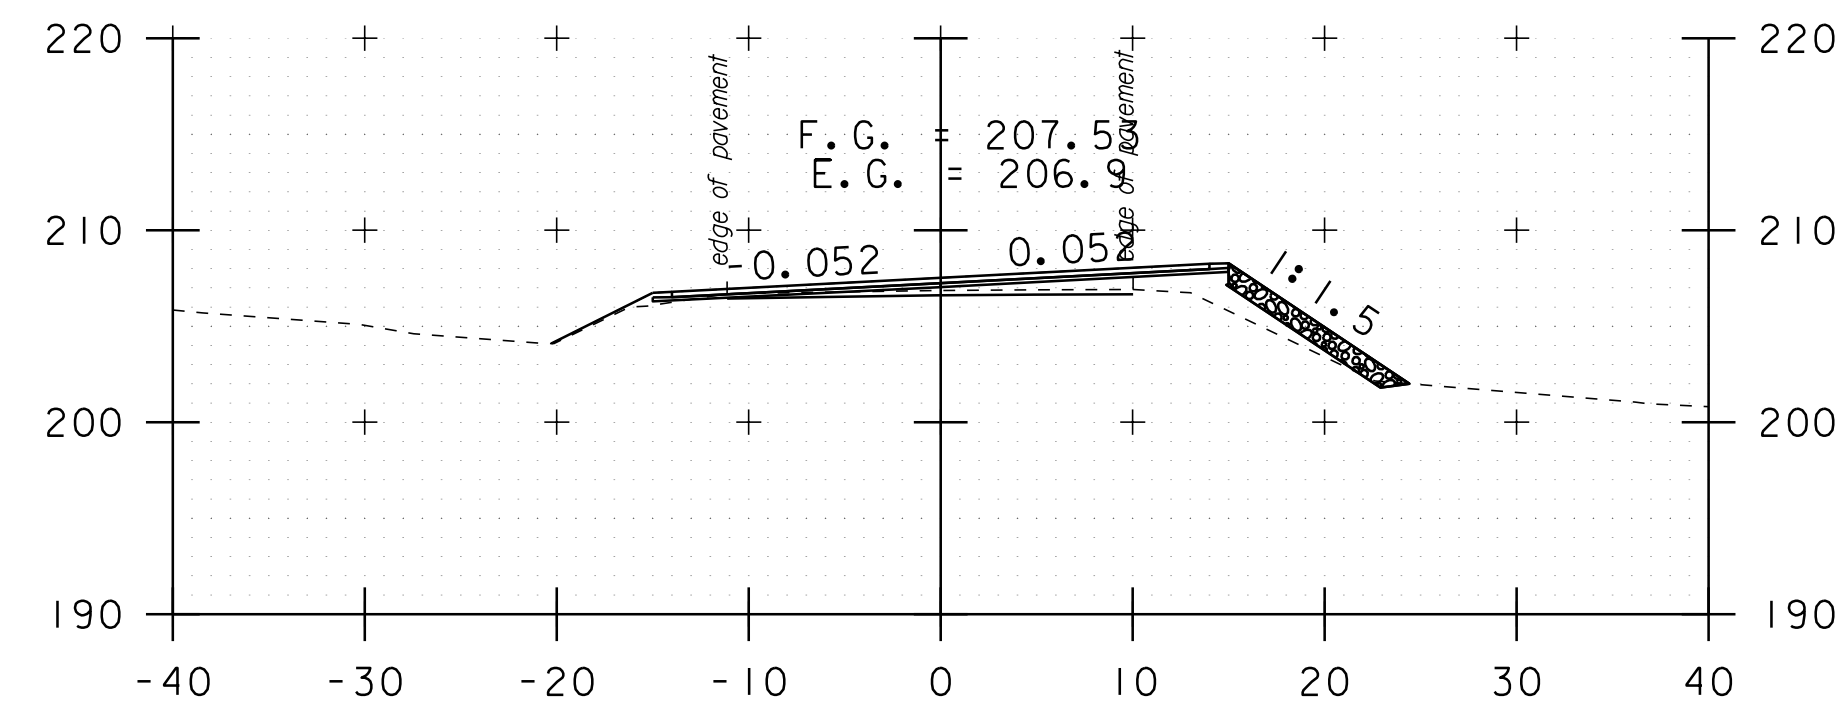

b 11+14

DATUM	NAVD 88
	NAD 83

STA. b 9+50 TO STA. b 12+40

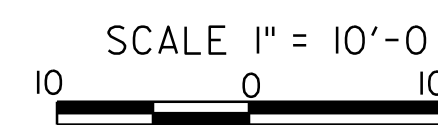

**CROSS SECTION SHEET 24**

PROJECT NAME: ADDISON-NEW HAVEN  
PROJECT NUMBER: STP 9632(1)

FILE NAME: p95B076.dgn  
PROJECT LEADER: CDL  
DESIGNED BY: SJL  
PLOT FILE: p95B076\_I29.1

PLOT DATE: 3/13/2012  
DRAWN BY: SJL  
CHECKED BY: EPD  
SHEET 129 OF 186