




b 15+00

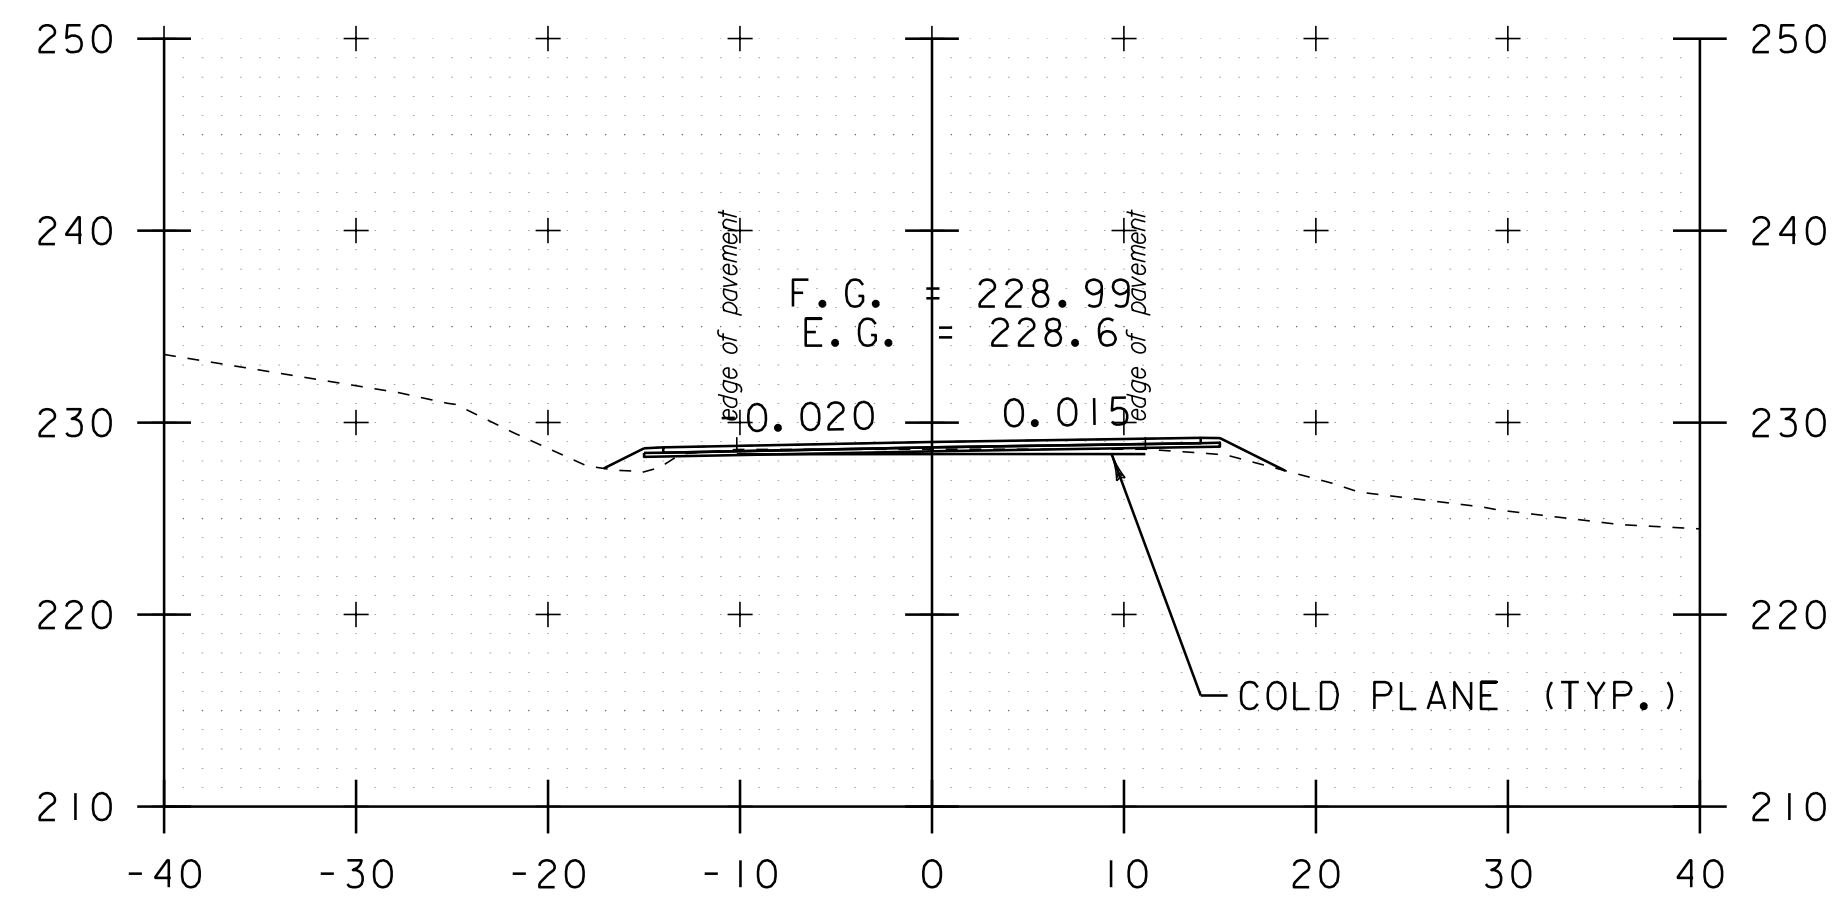


b 17+18

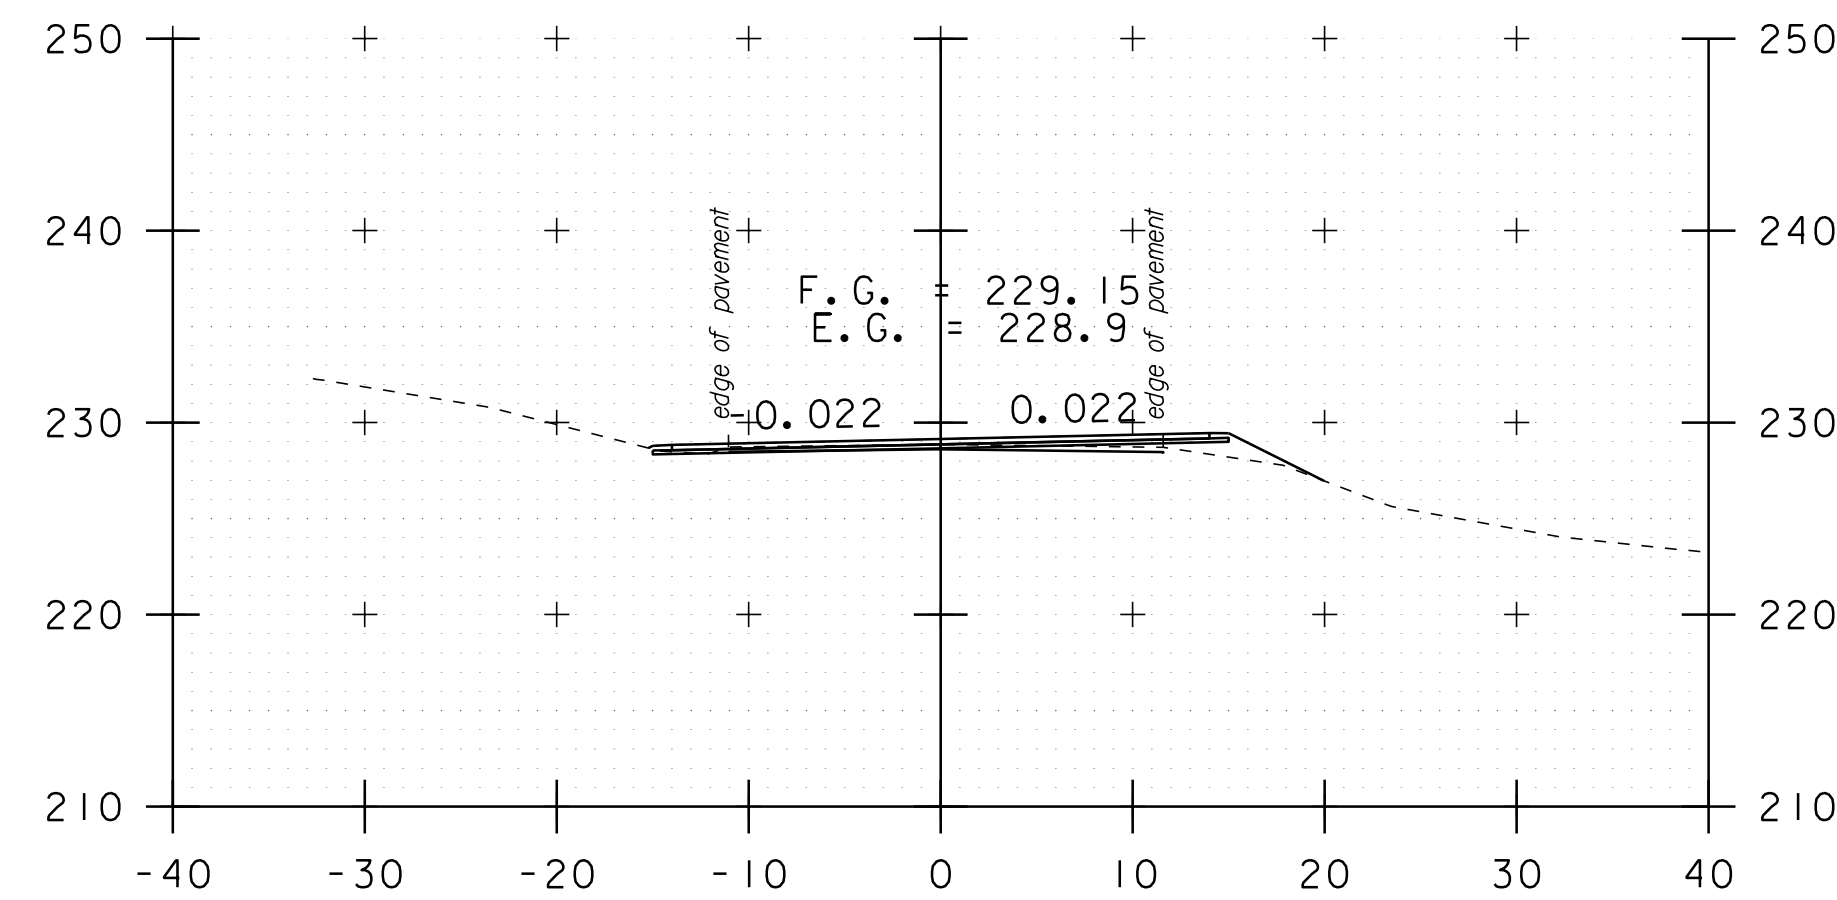


b 18+00

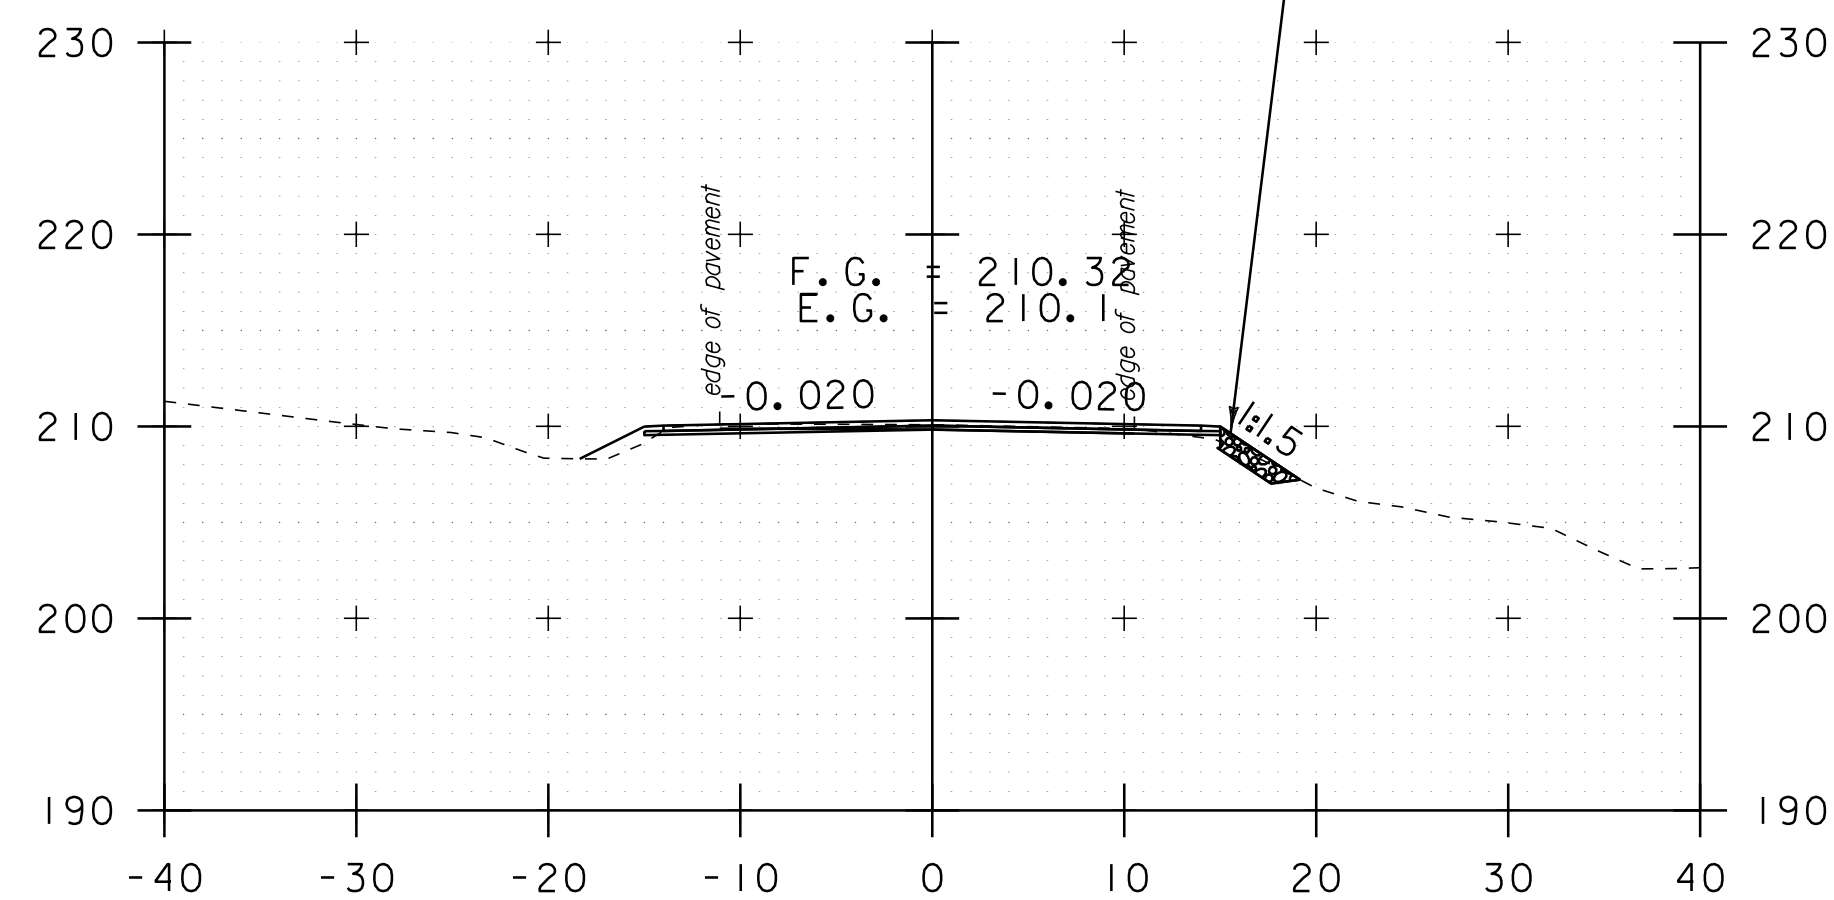


b 13+50

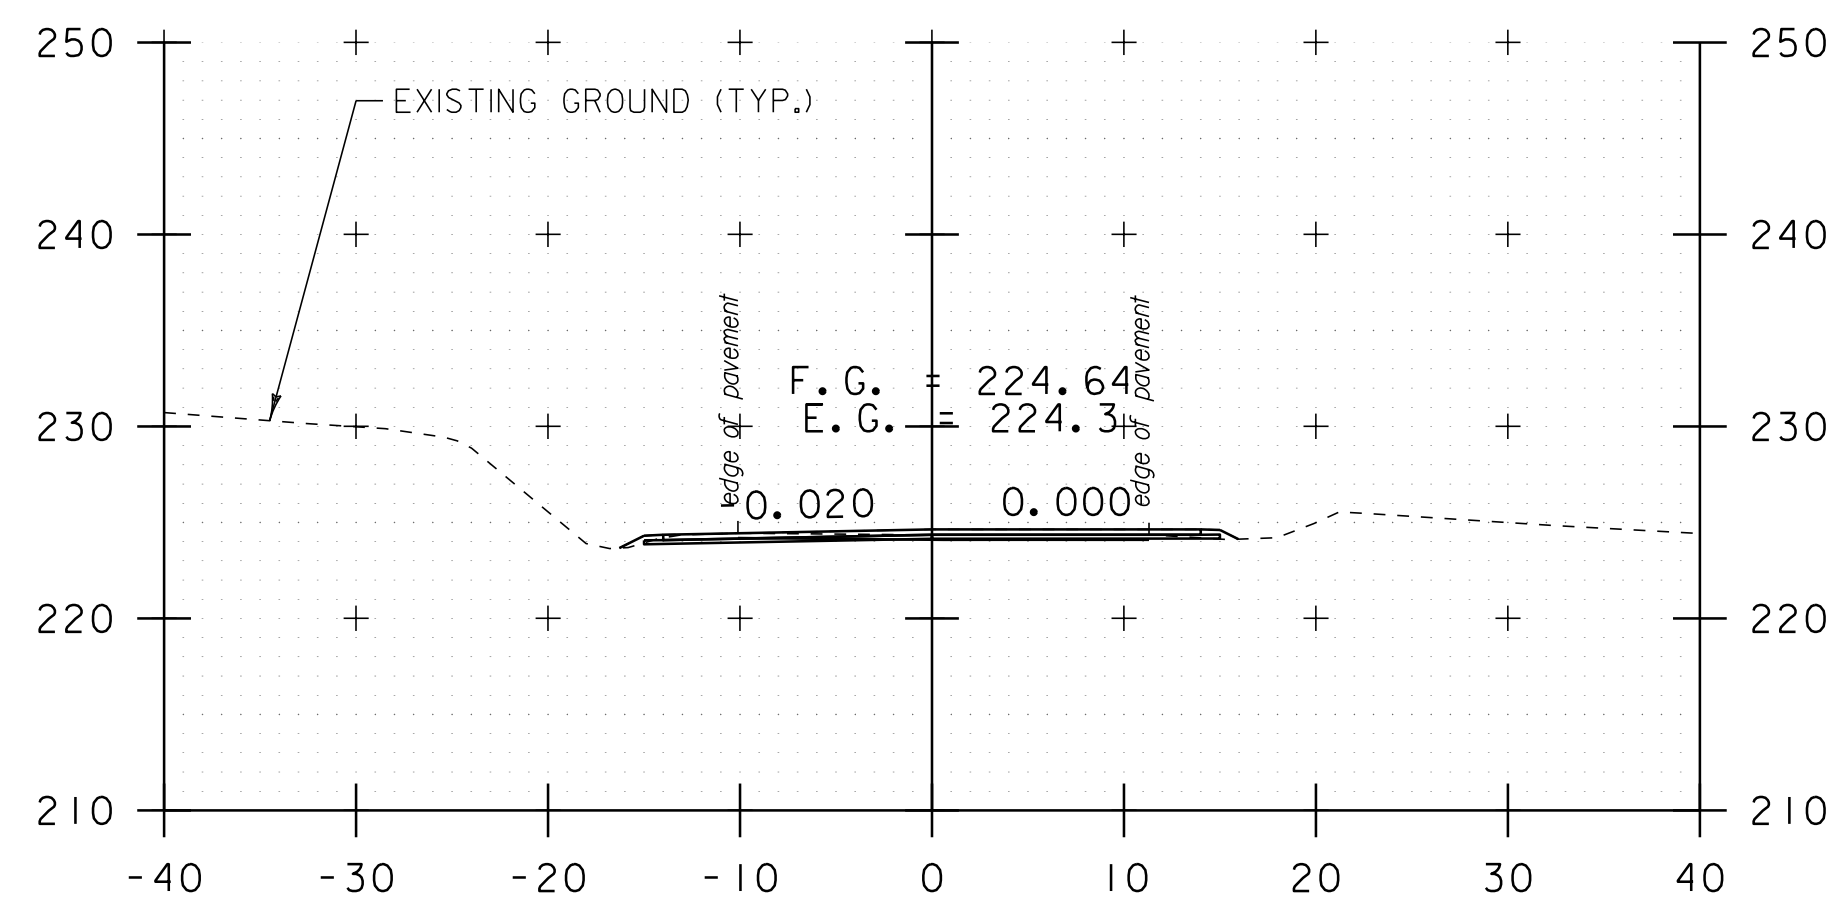


b 16+20

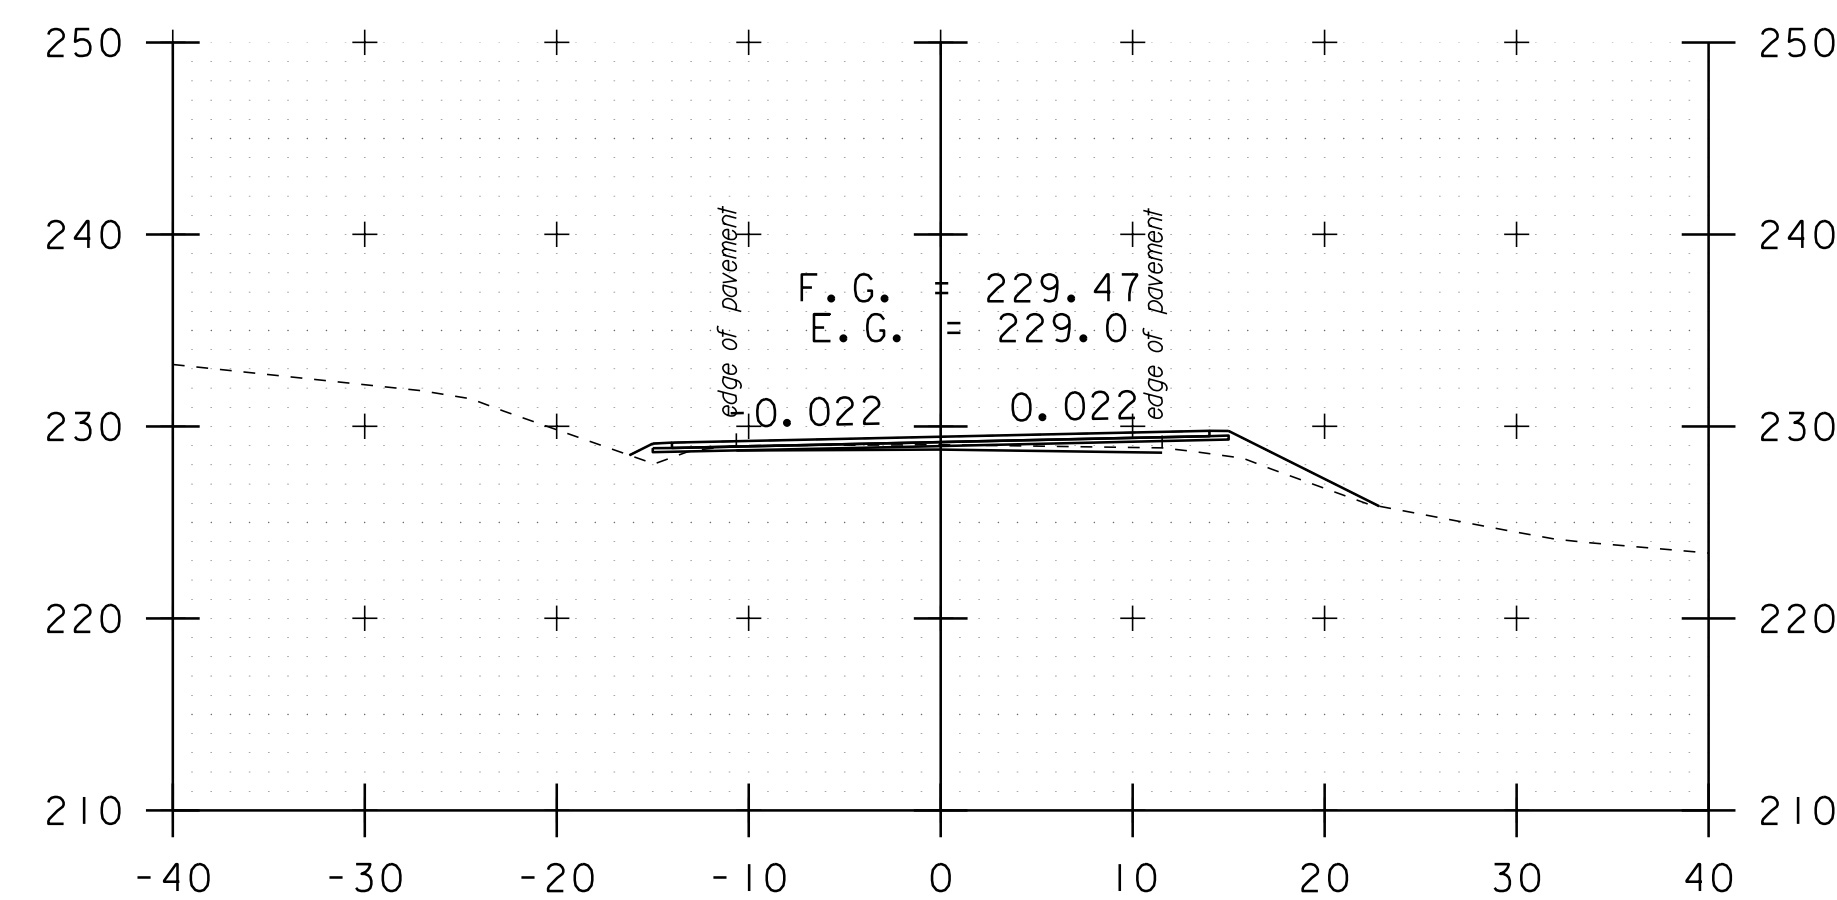


b 17+60

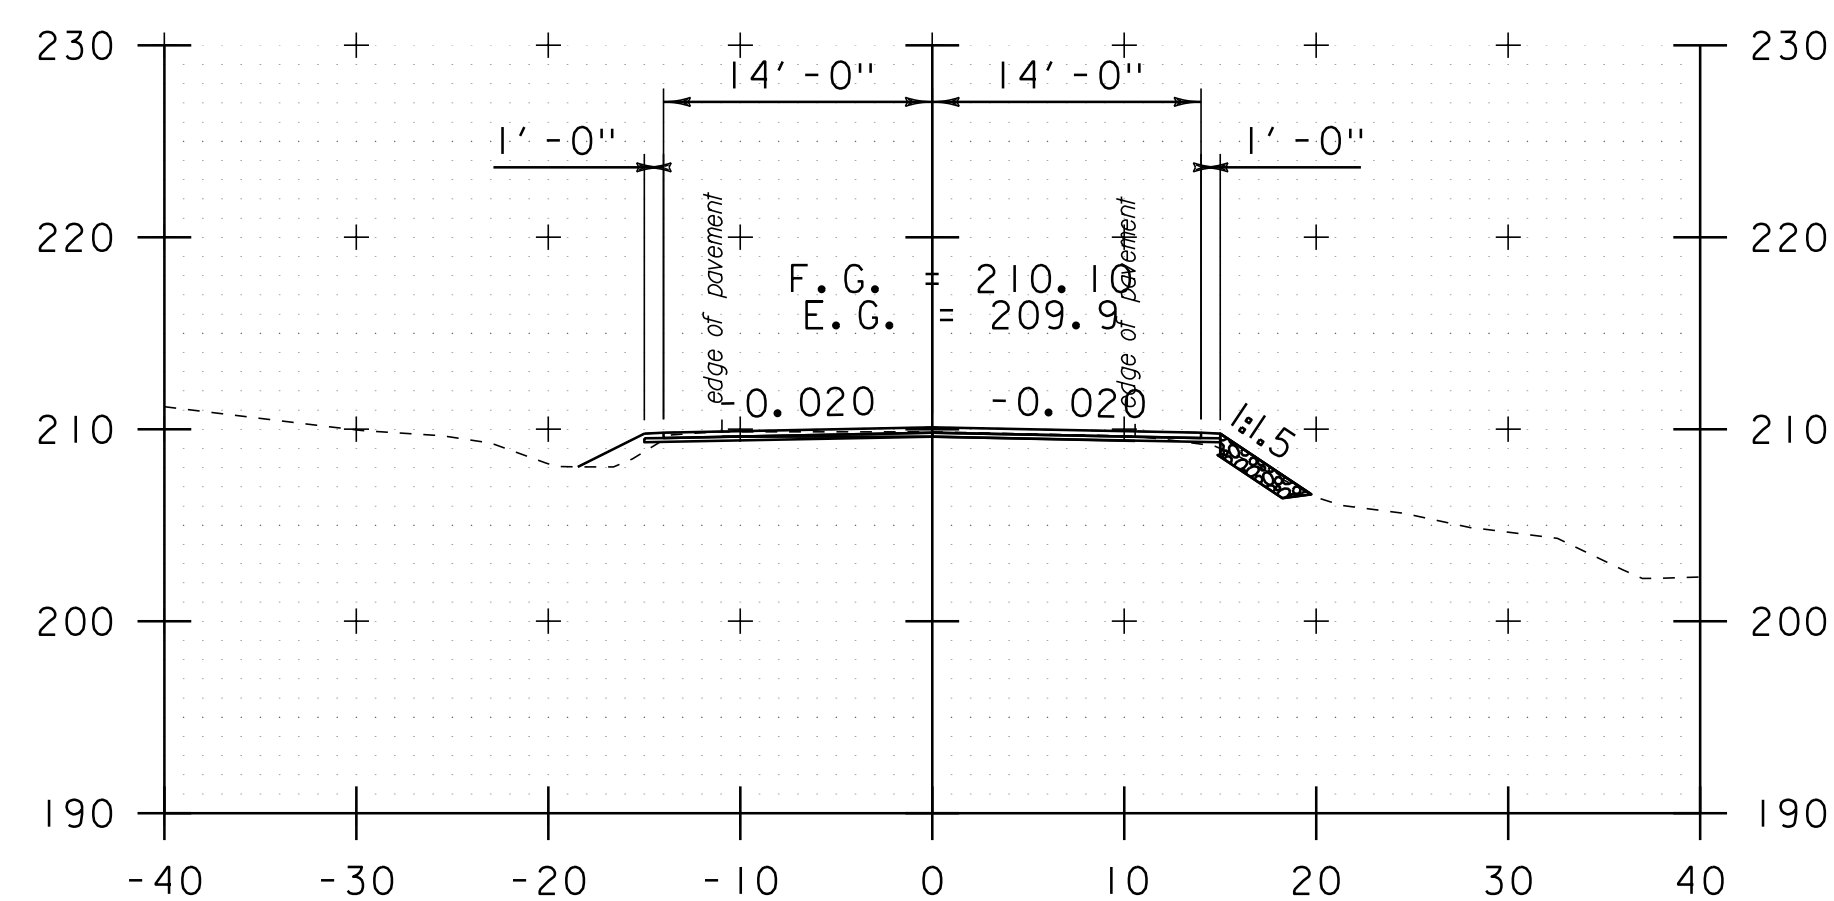

b 13+40

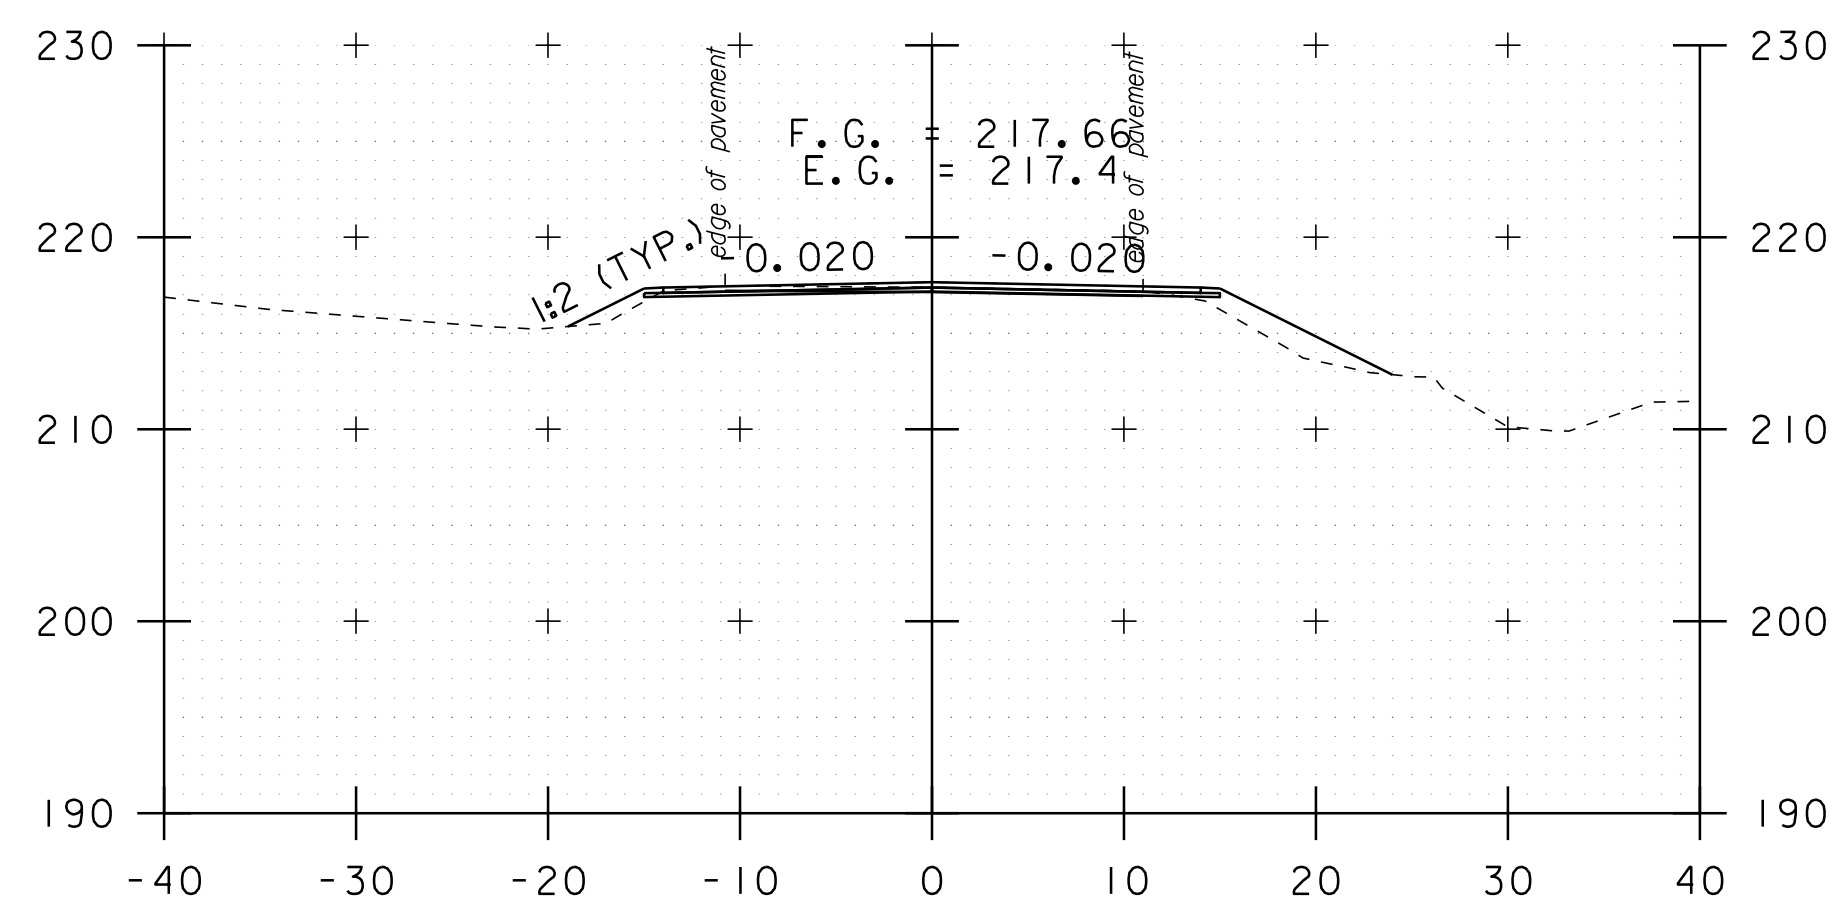


b 15+20

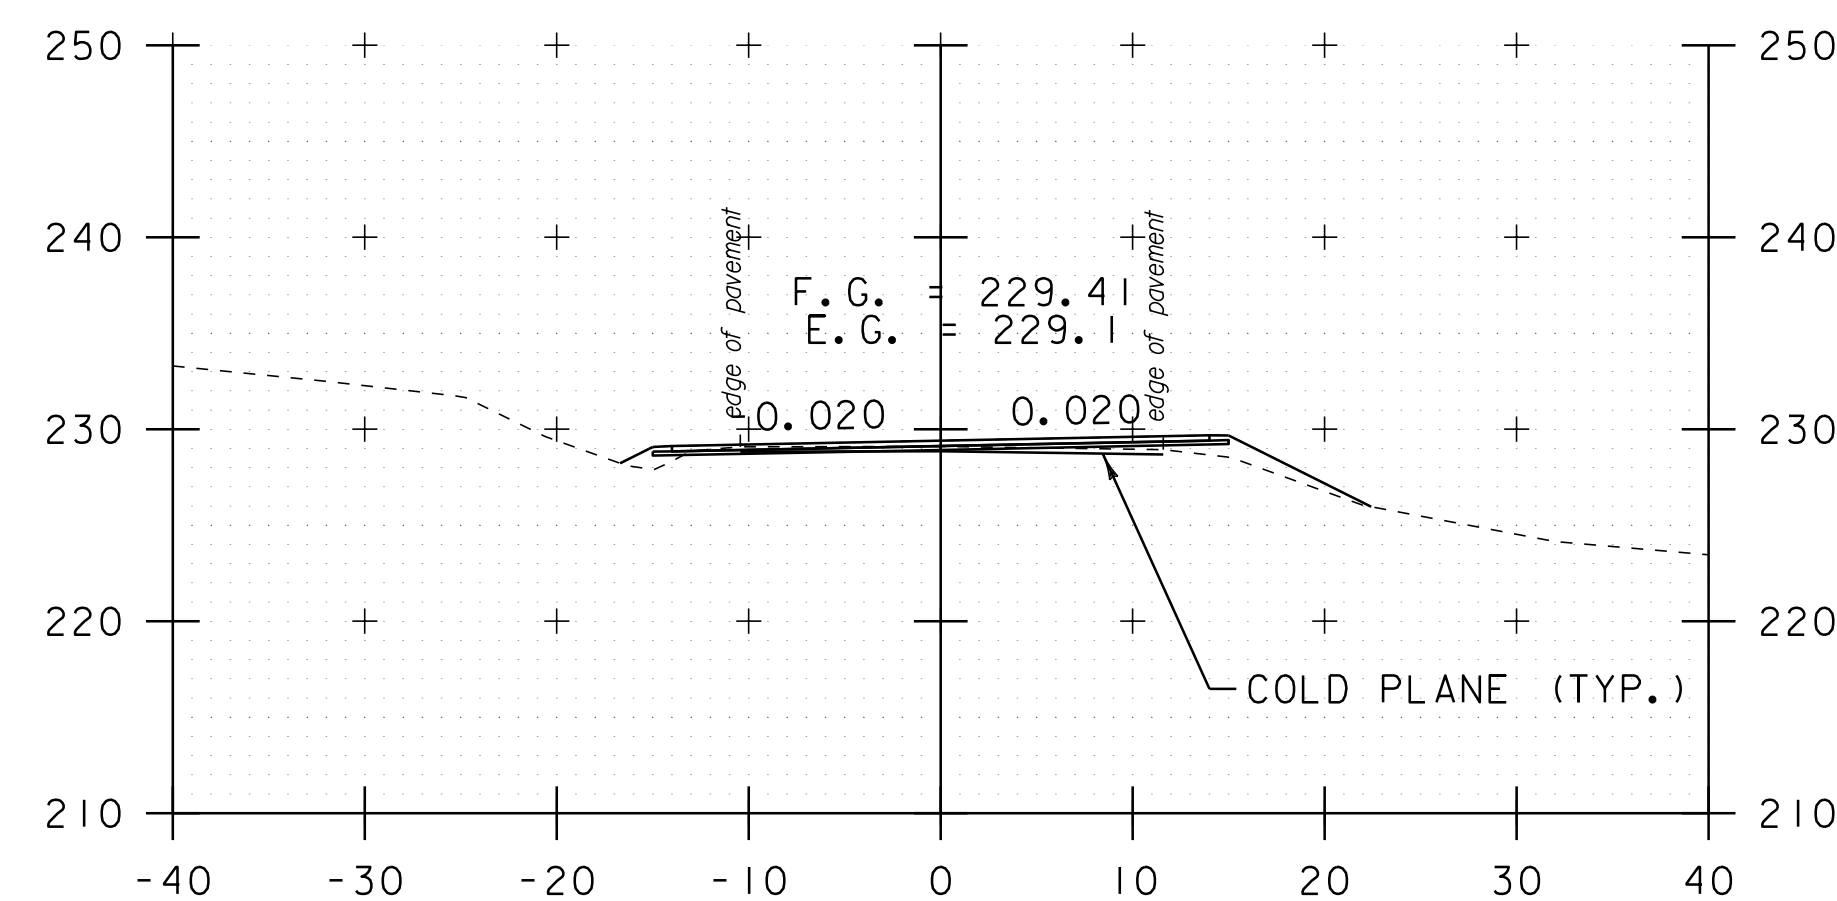

b 17+47

DATUM	NAVD 88
	NAD 83

STA. b 13+40 TO STA. b 18+00

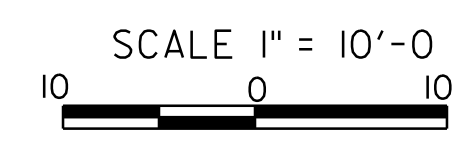

CROSS SECTION SHEET 25

PROJECT NAME:	ADDISON-NEW HAVEN
PROJECT NUMBER:	STP 9632(1)
FILE NAME:	p95B076.dgn
PROJECT LEADER:	CDL
DESIGNED BY:	SJL
PLOT FILE:	p95B076_I30.1
PLOT DATE:	3/13/2012
DRAWN BY:	SJL
CHECKED BY:	EPD
SHEET	130 OF 186