




3 STA. b 30+13.35 LT 16.78' TO
 STA. b 30+13.55 LT 18.77'
 EXTEND 18" CSP (2'-0")
 PROPOSED INV. IN = 206.02'
 EXISTING INV. IN = 205.85'

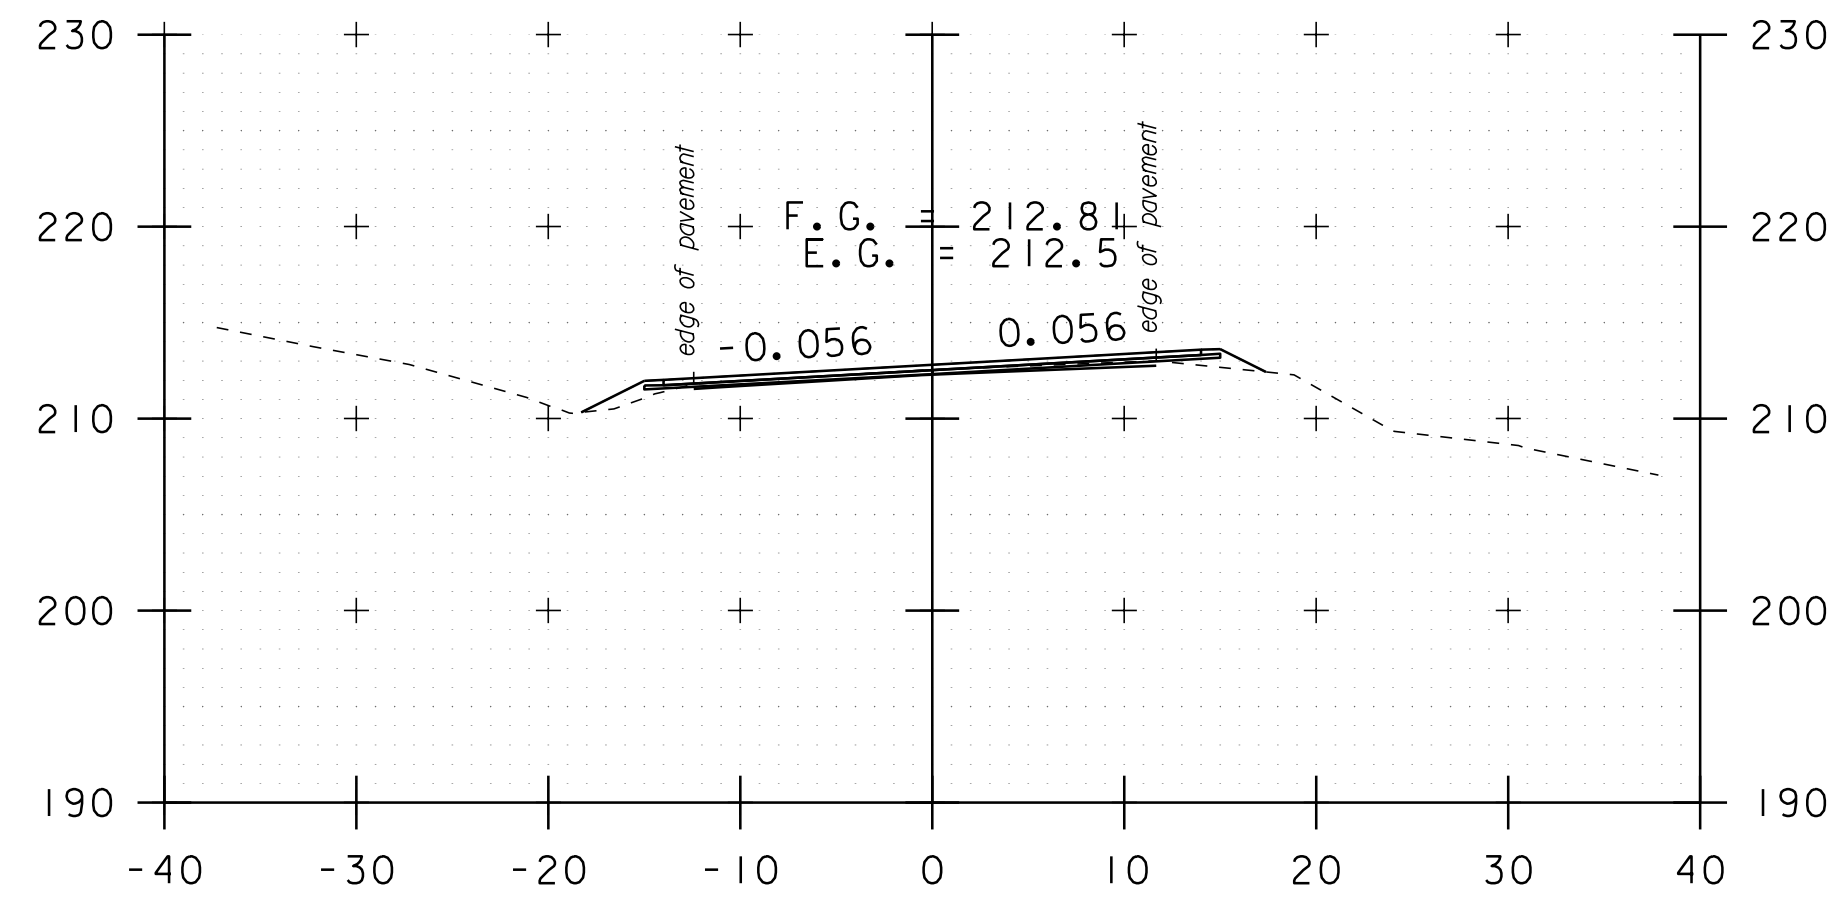


b 27+03

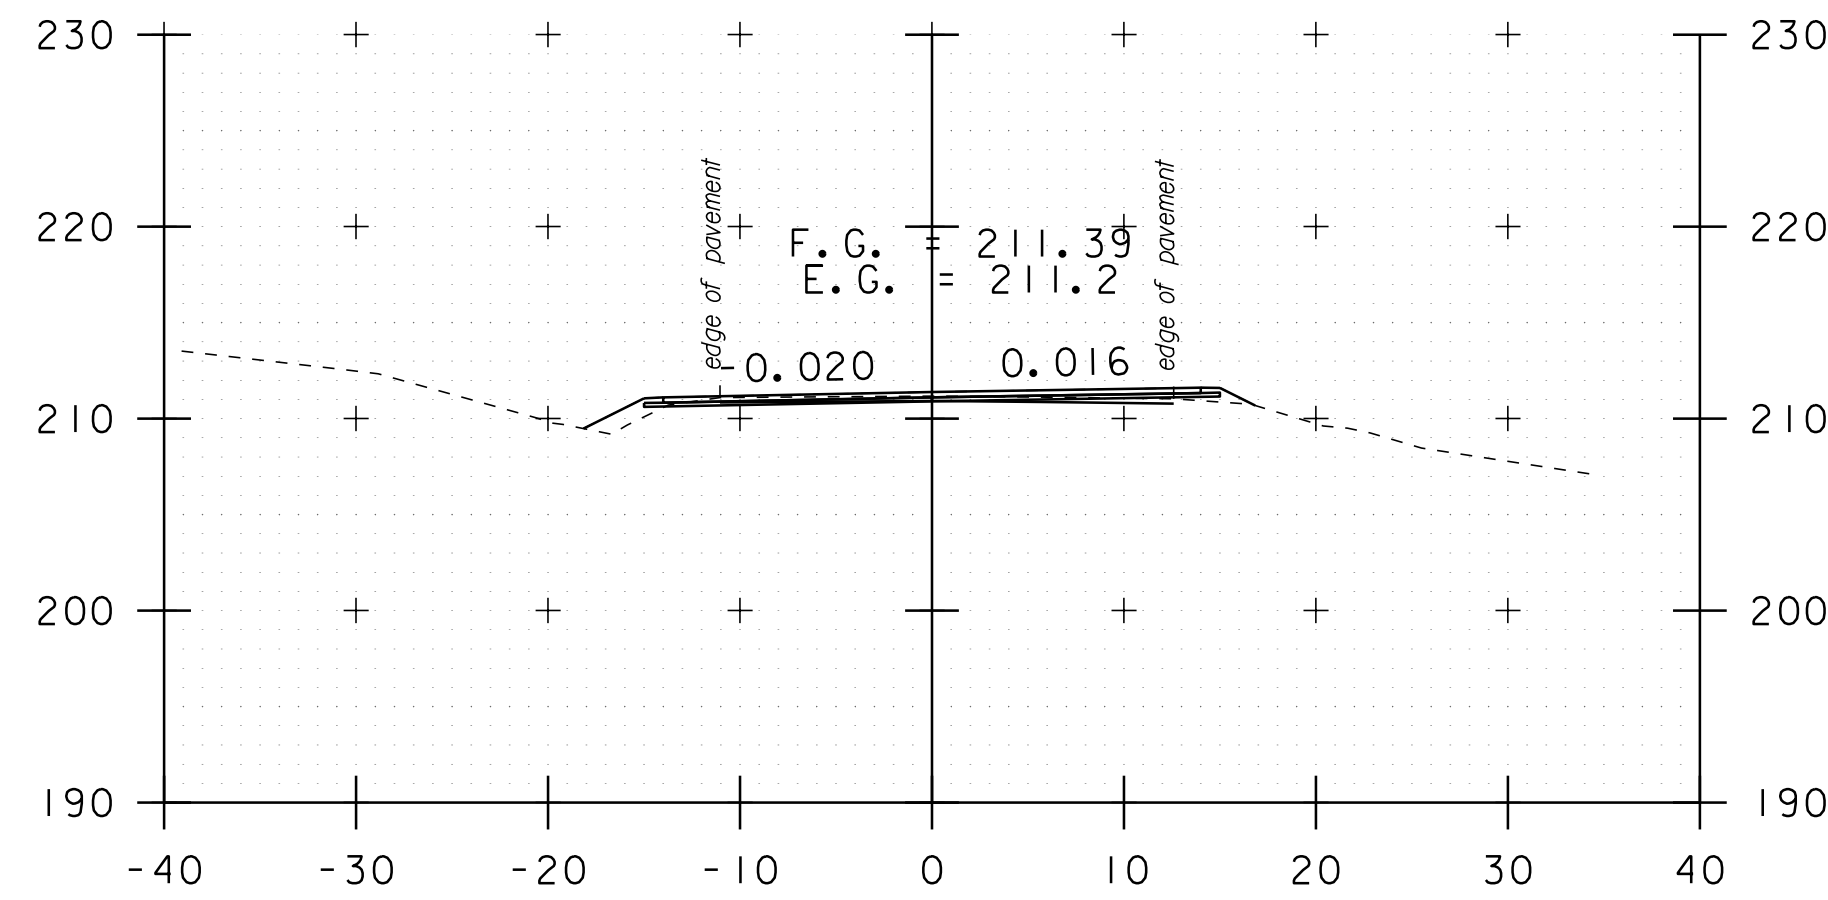


b 27+94

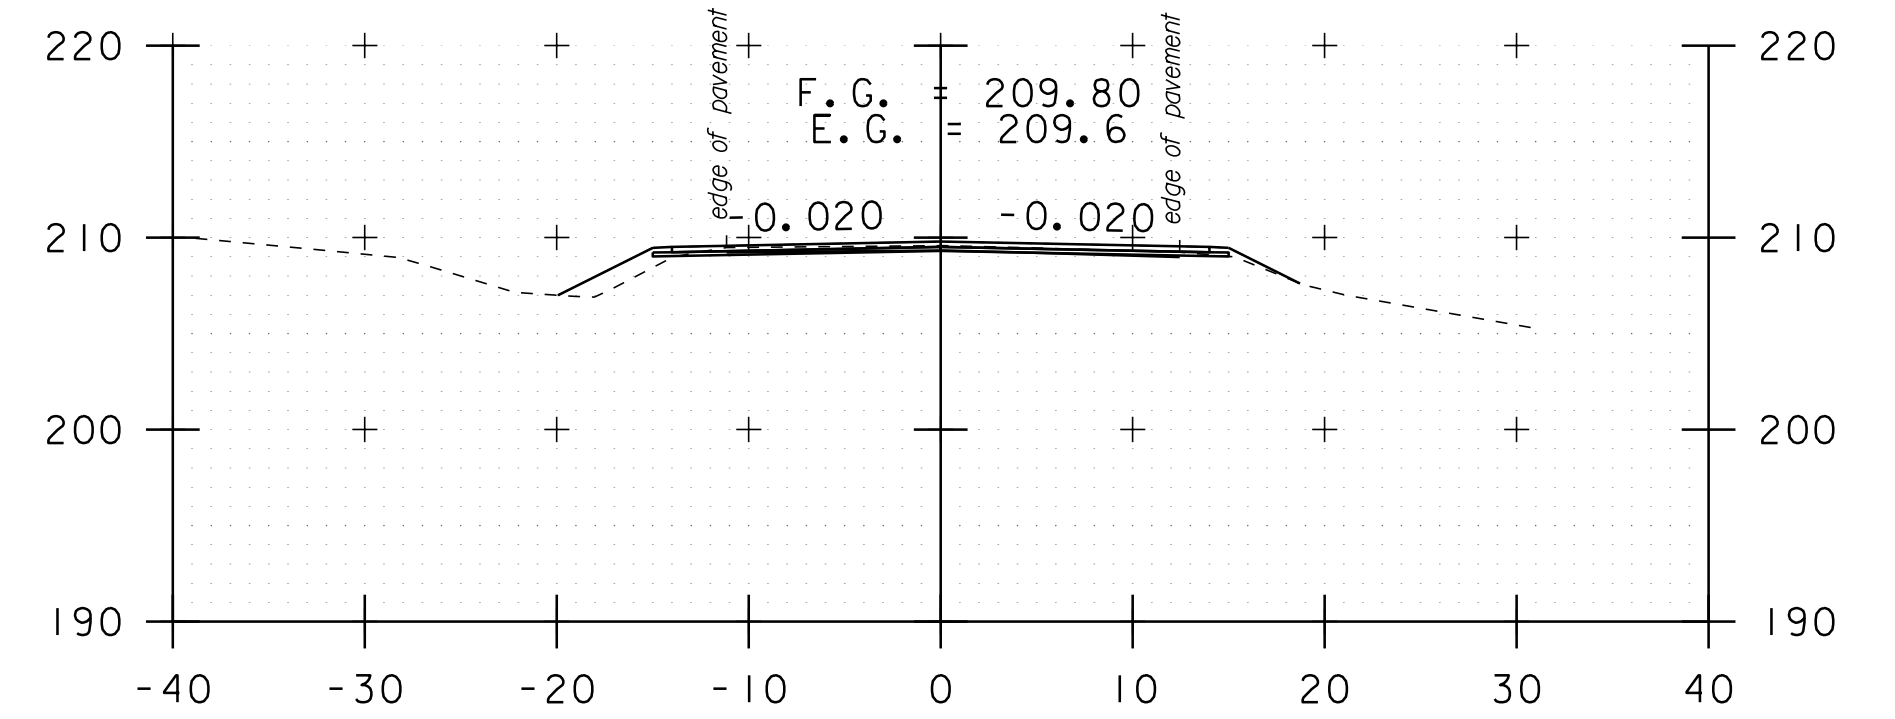


b 29+50

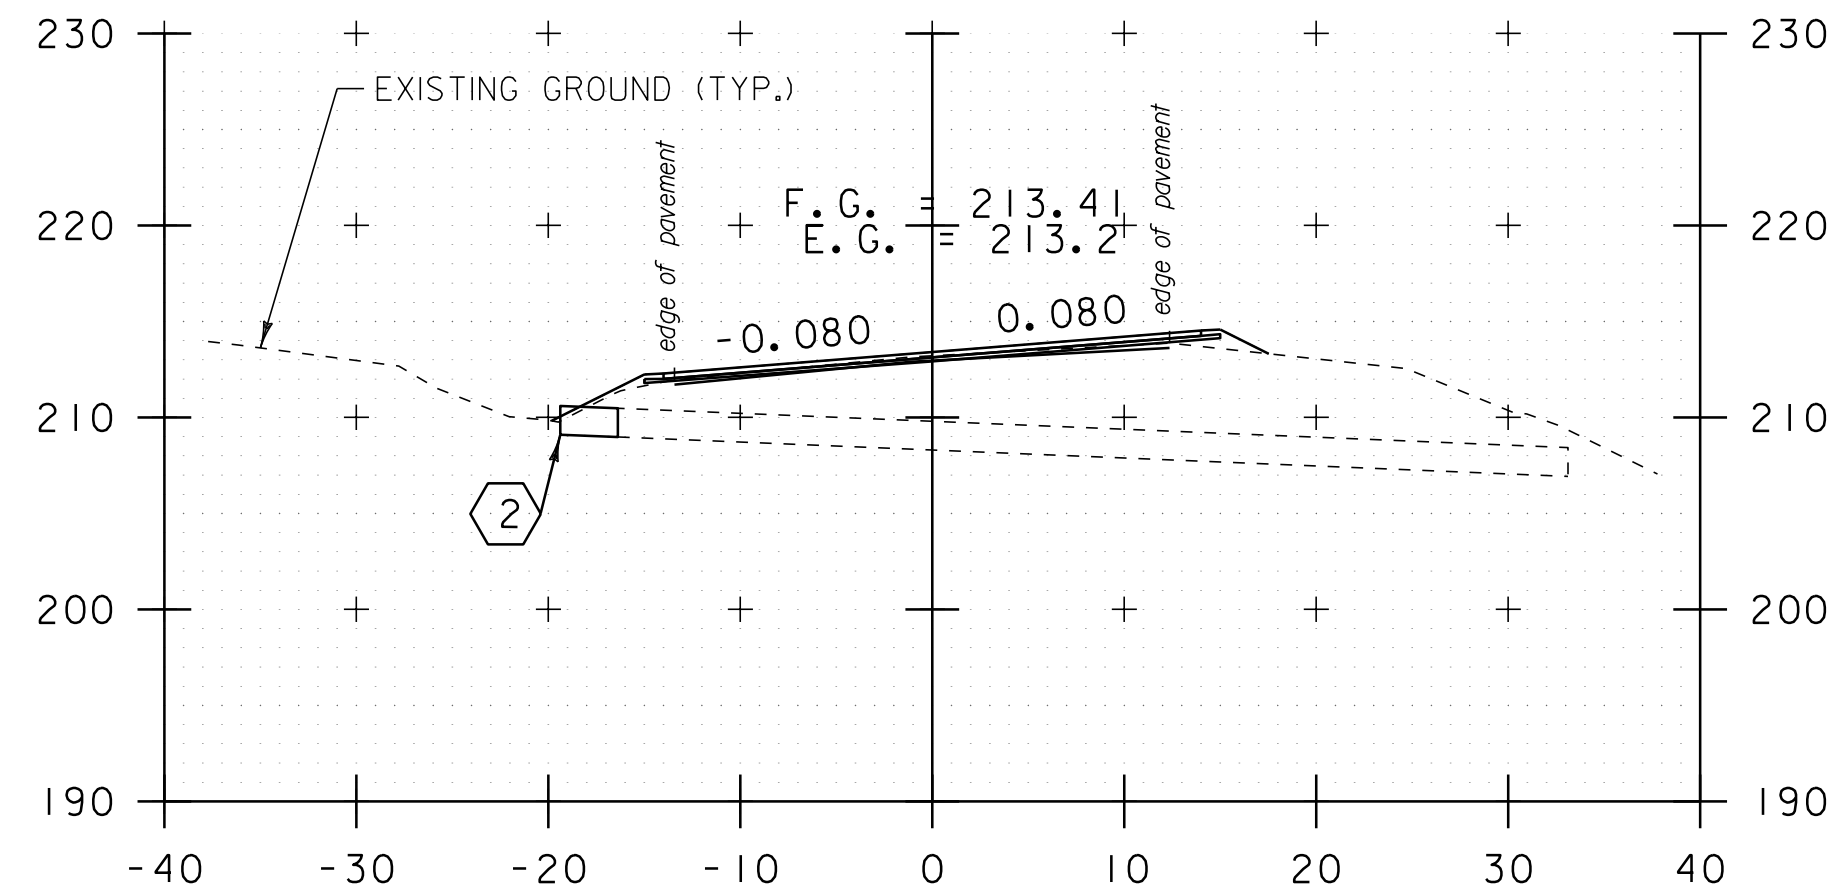

b 26+50

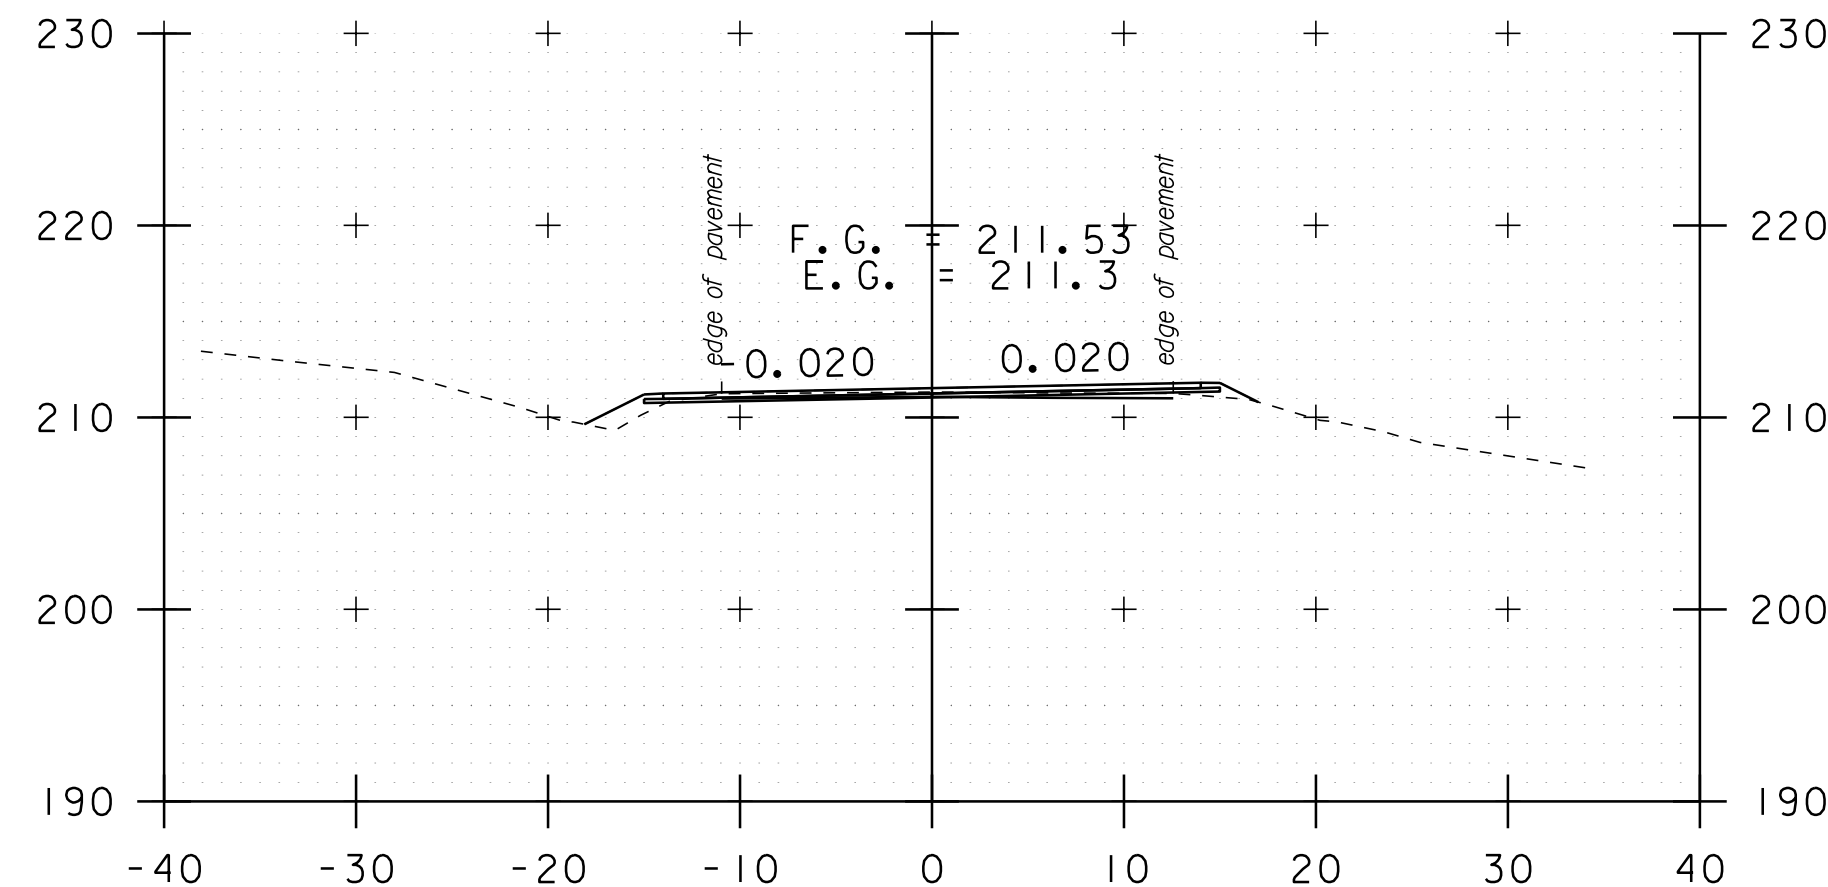


b 27+85

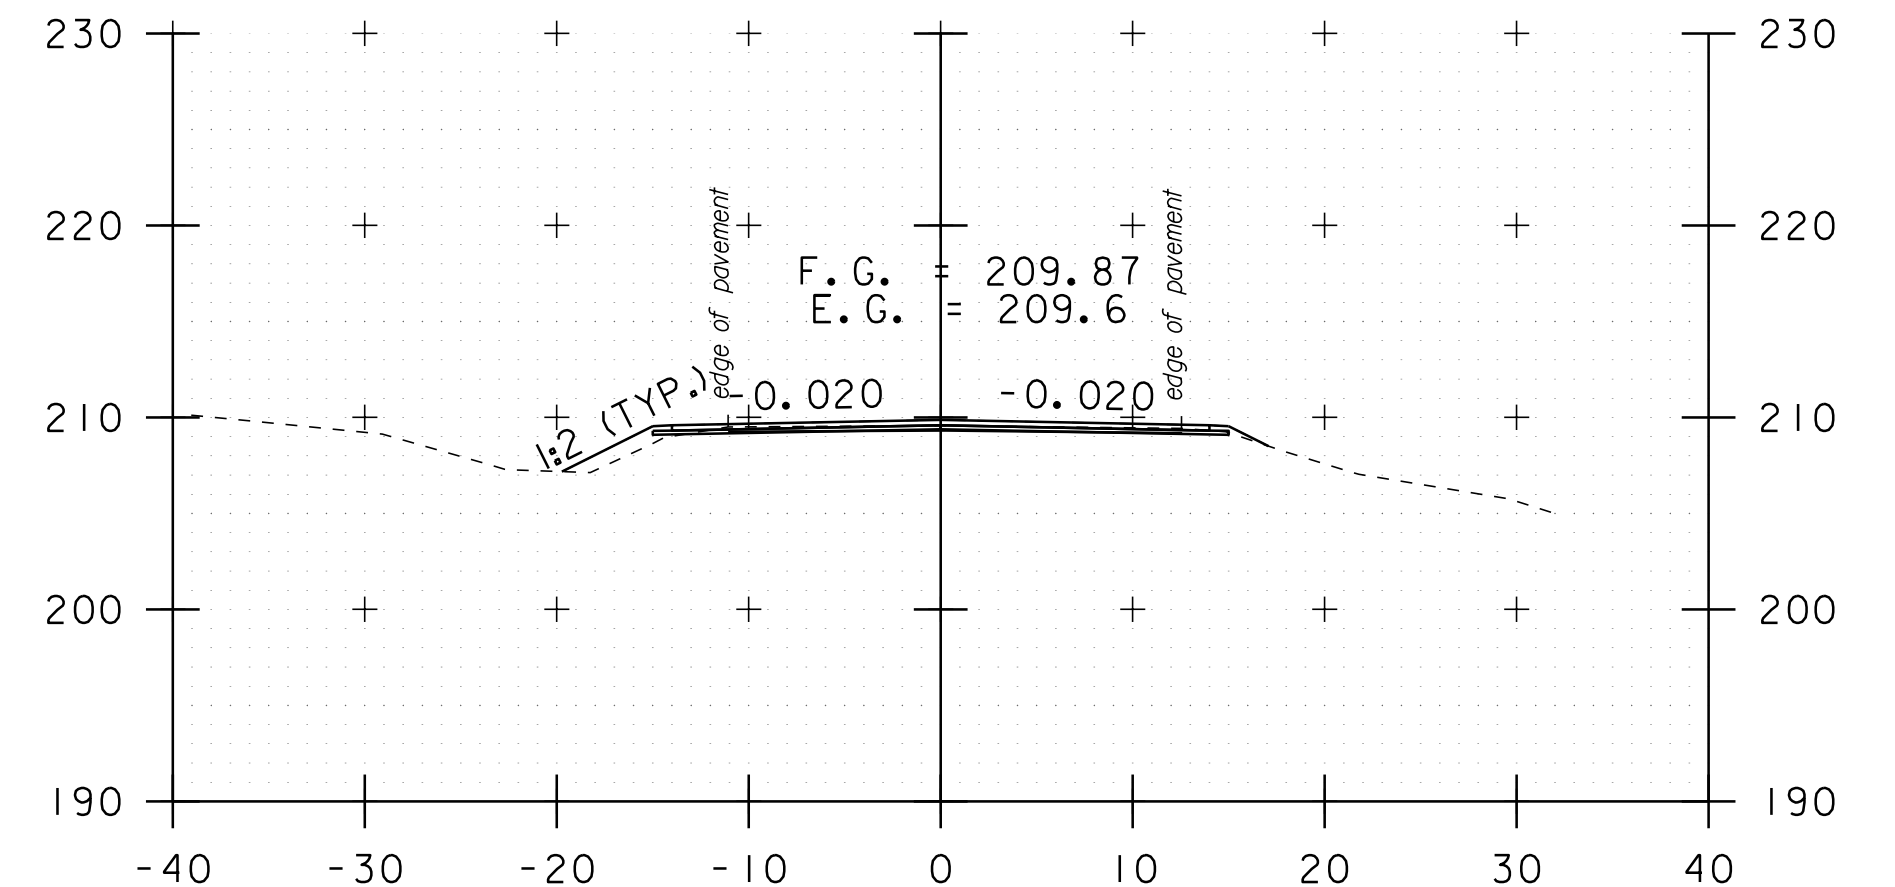


b 29+30


2 STA. b 26+25.75 LT 19.38' TO
 STA. b 26+25.82 LT 16.38'
 EXTEND 18" CSP (3'-0")
 PROPOSED INV. IN = 209.10'
 EXISTING INV. IN = 208.98'
 ADD TYPE I STONE FILL AROUND
 INLET

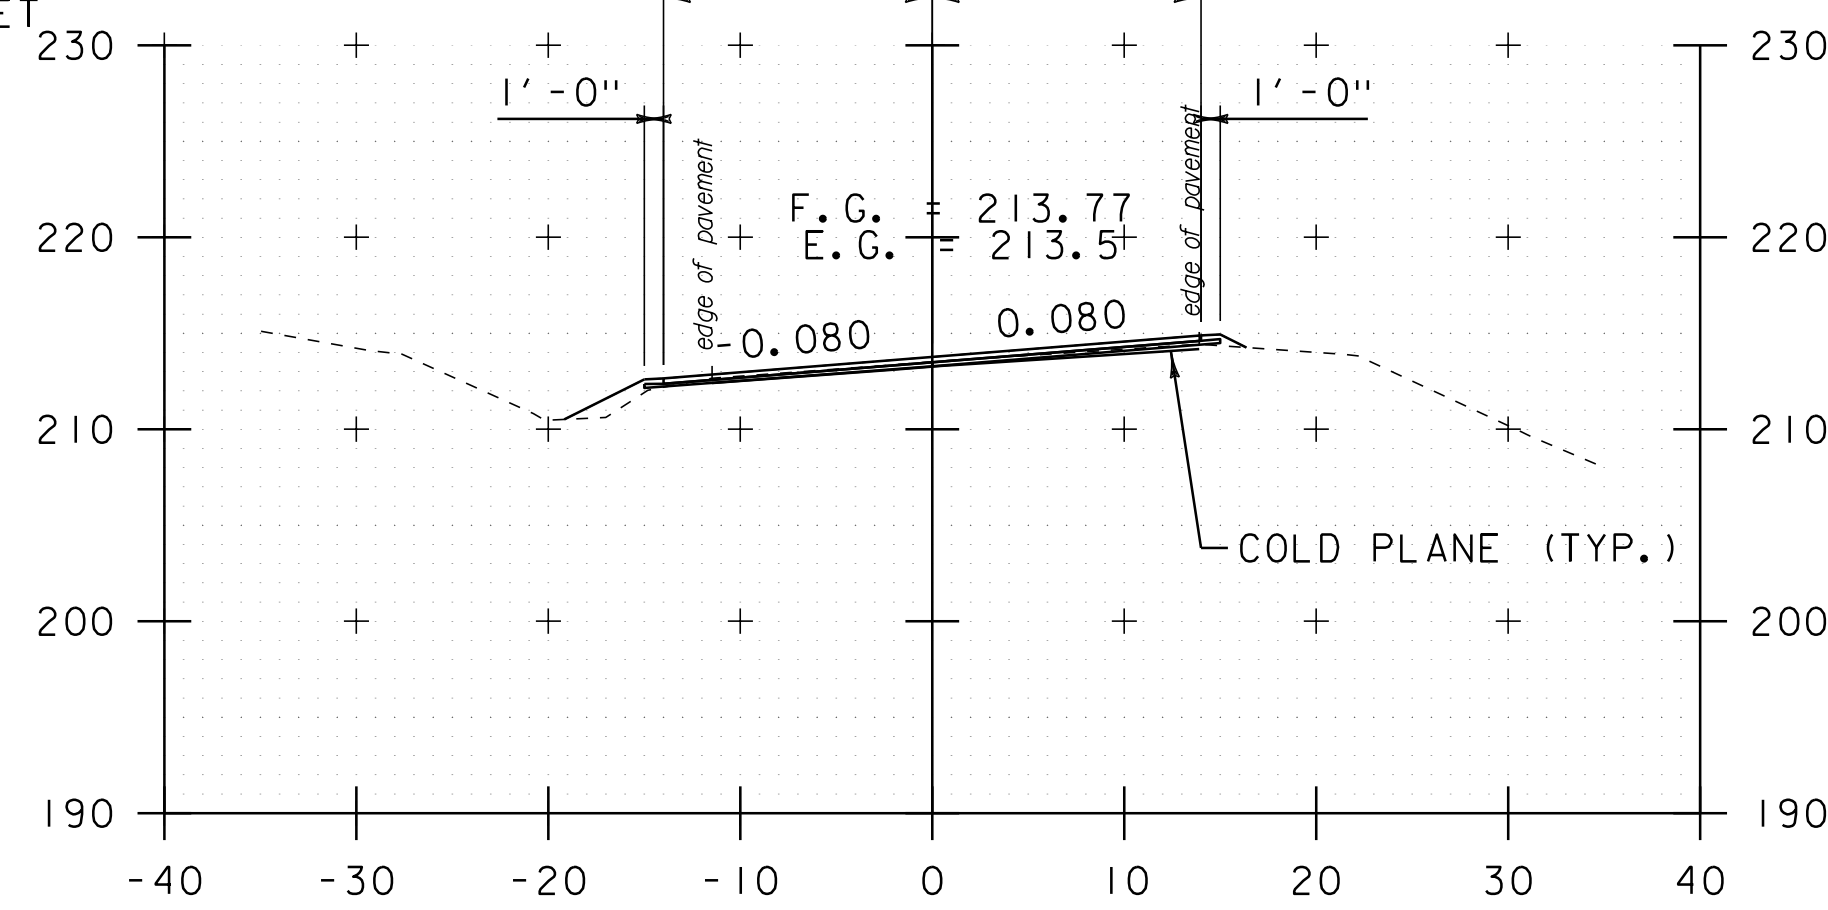

b 26+00

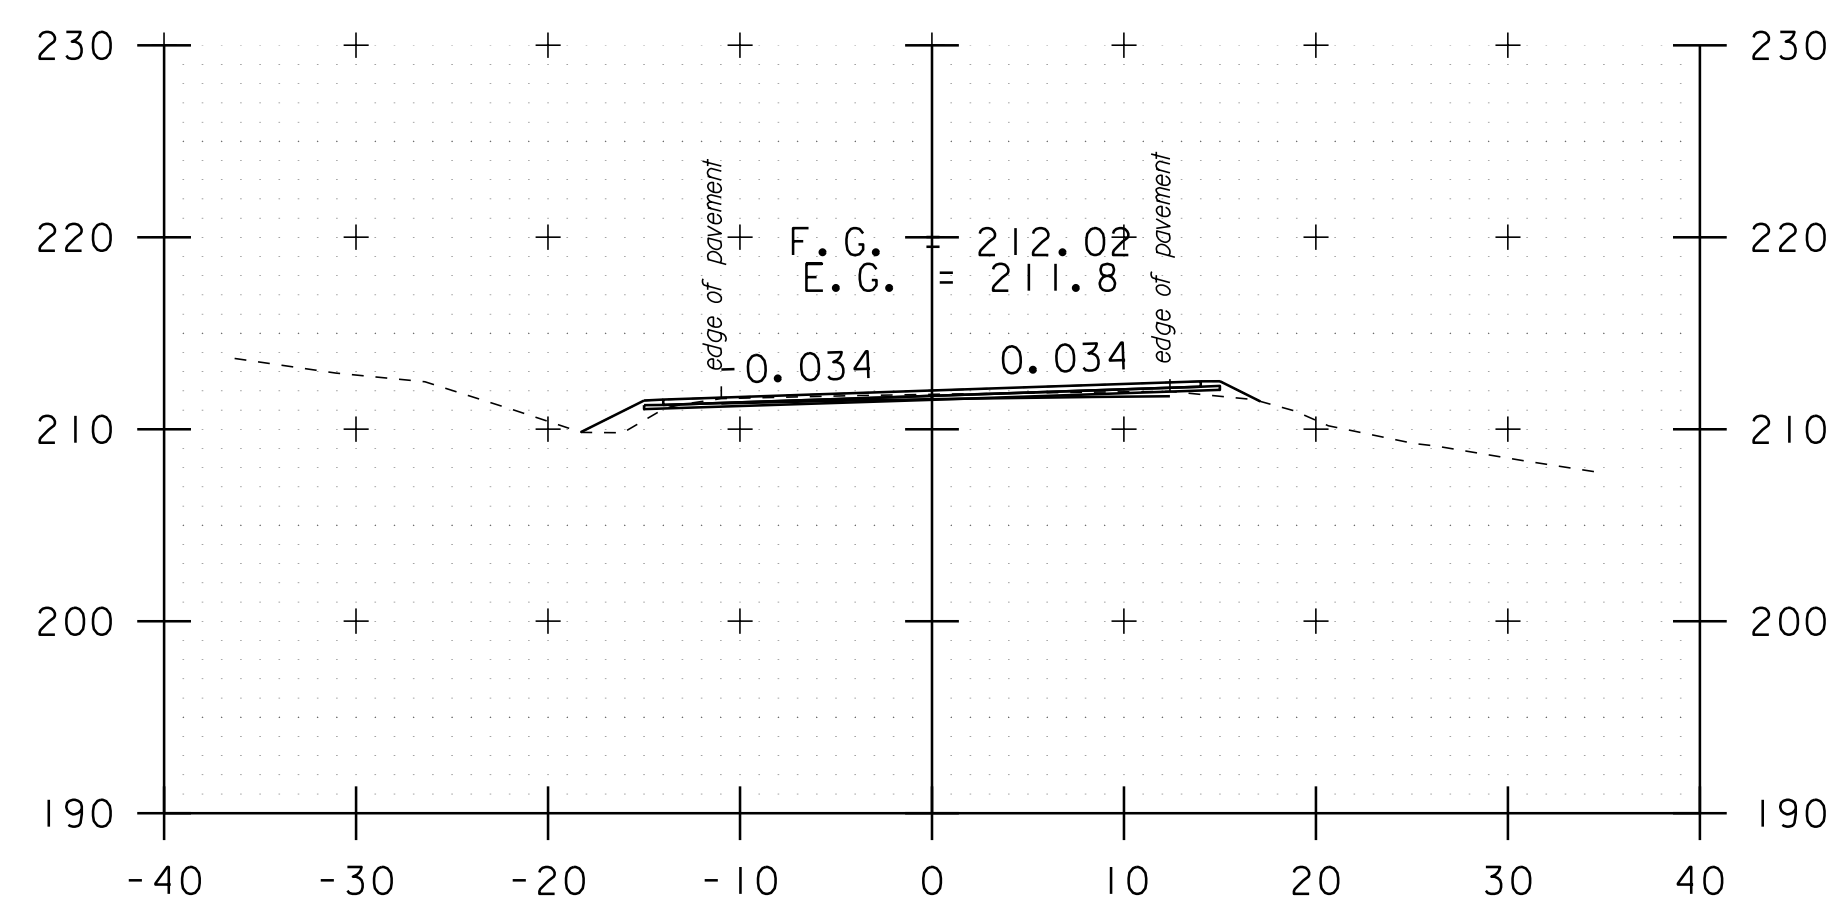


b 27+54

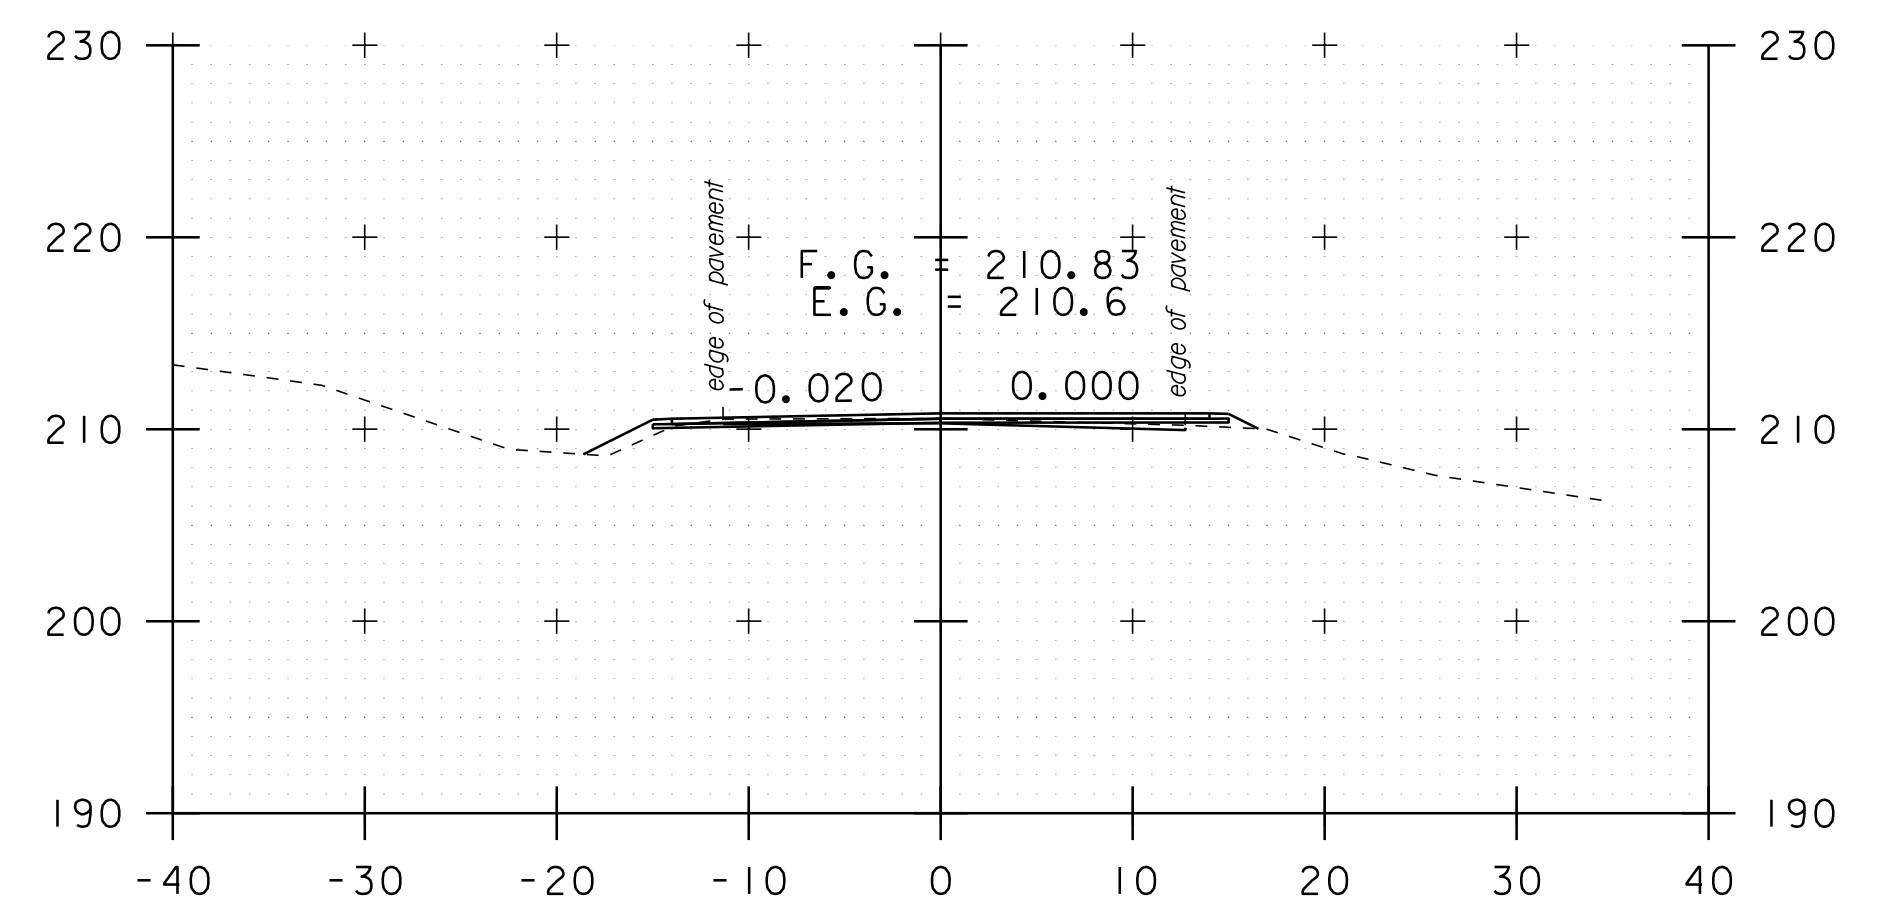

b 28+30

STA. b 26+00 TO STA. b 29+50

DATUM
 NAVD 88
 NAD 83

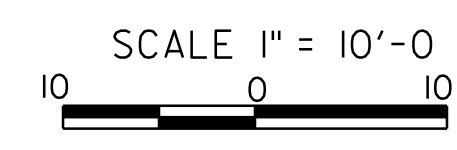

CROSS SECTION SHEET 28

PROJECT NAME: ADDISON-NEW HAVEN
 PROJECT NUMBER: STP 9632(1)
 FILE NAME: p95B076.dgn
 PROJECT LEADER: CDL
 DESIGNED BY: SJL
 PLOT FILE: p95B076_I33.1
 PLOT DATE: 3/13/2012
 DRAWN BY: SJL
 CHECKED BY: EPD
 SHEET 133 OF 186