




b 61+50

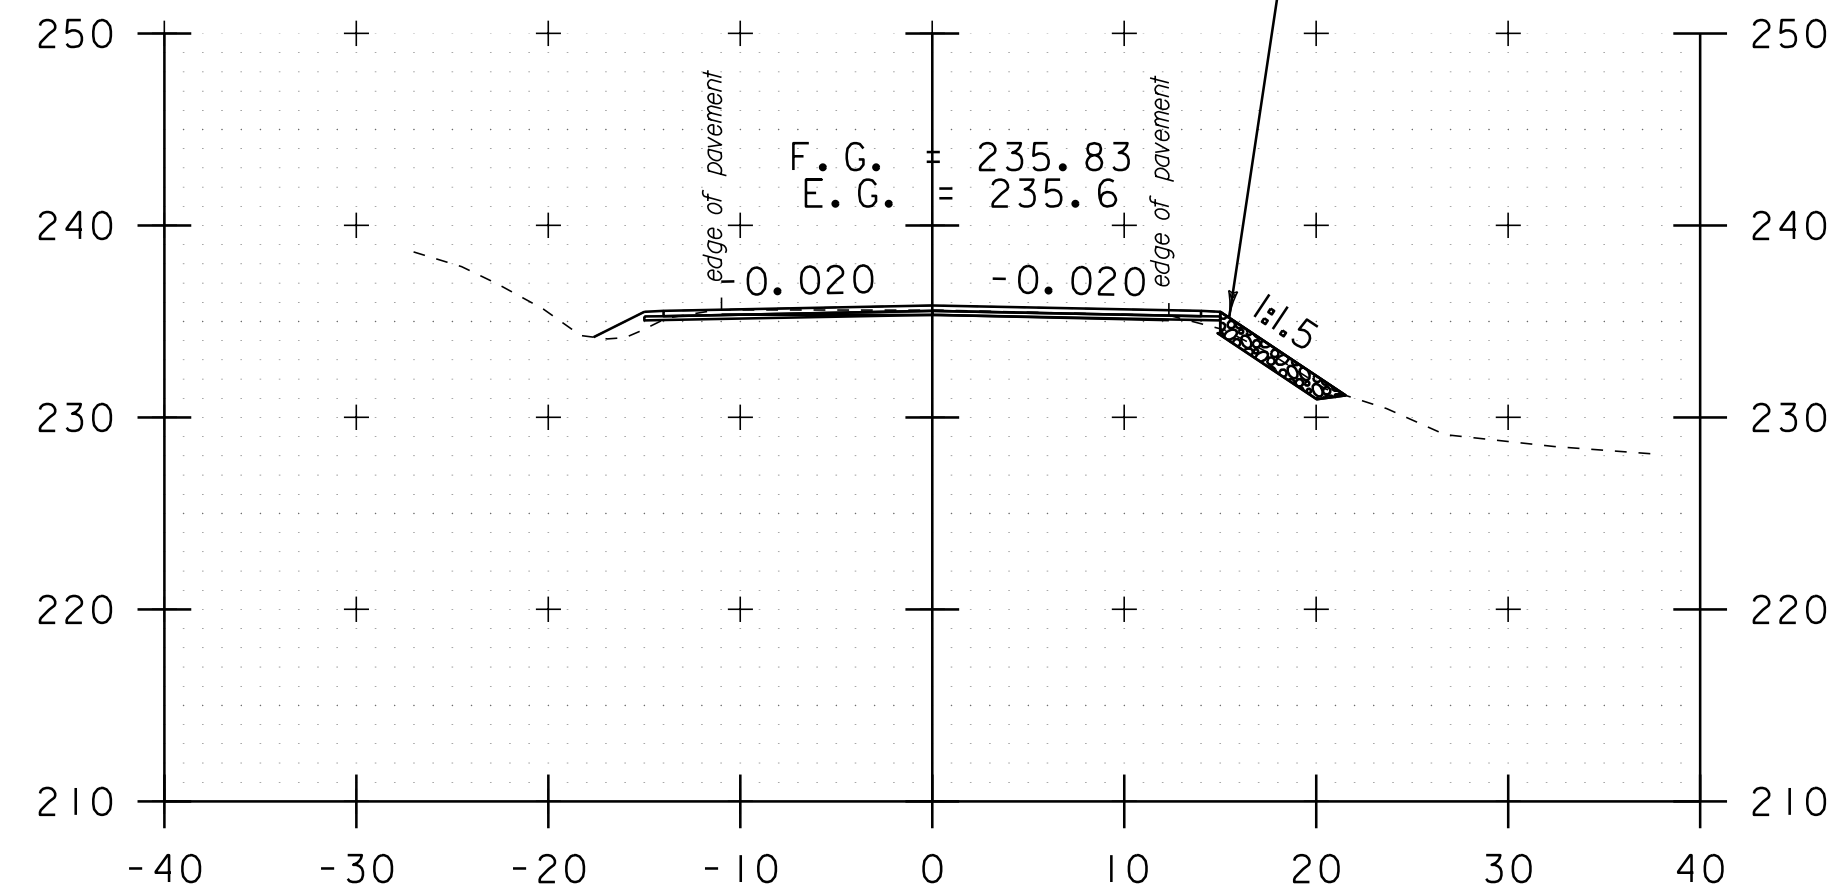


b 60+50

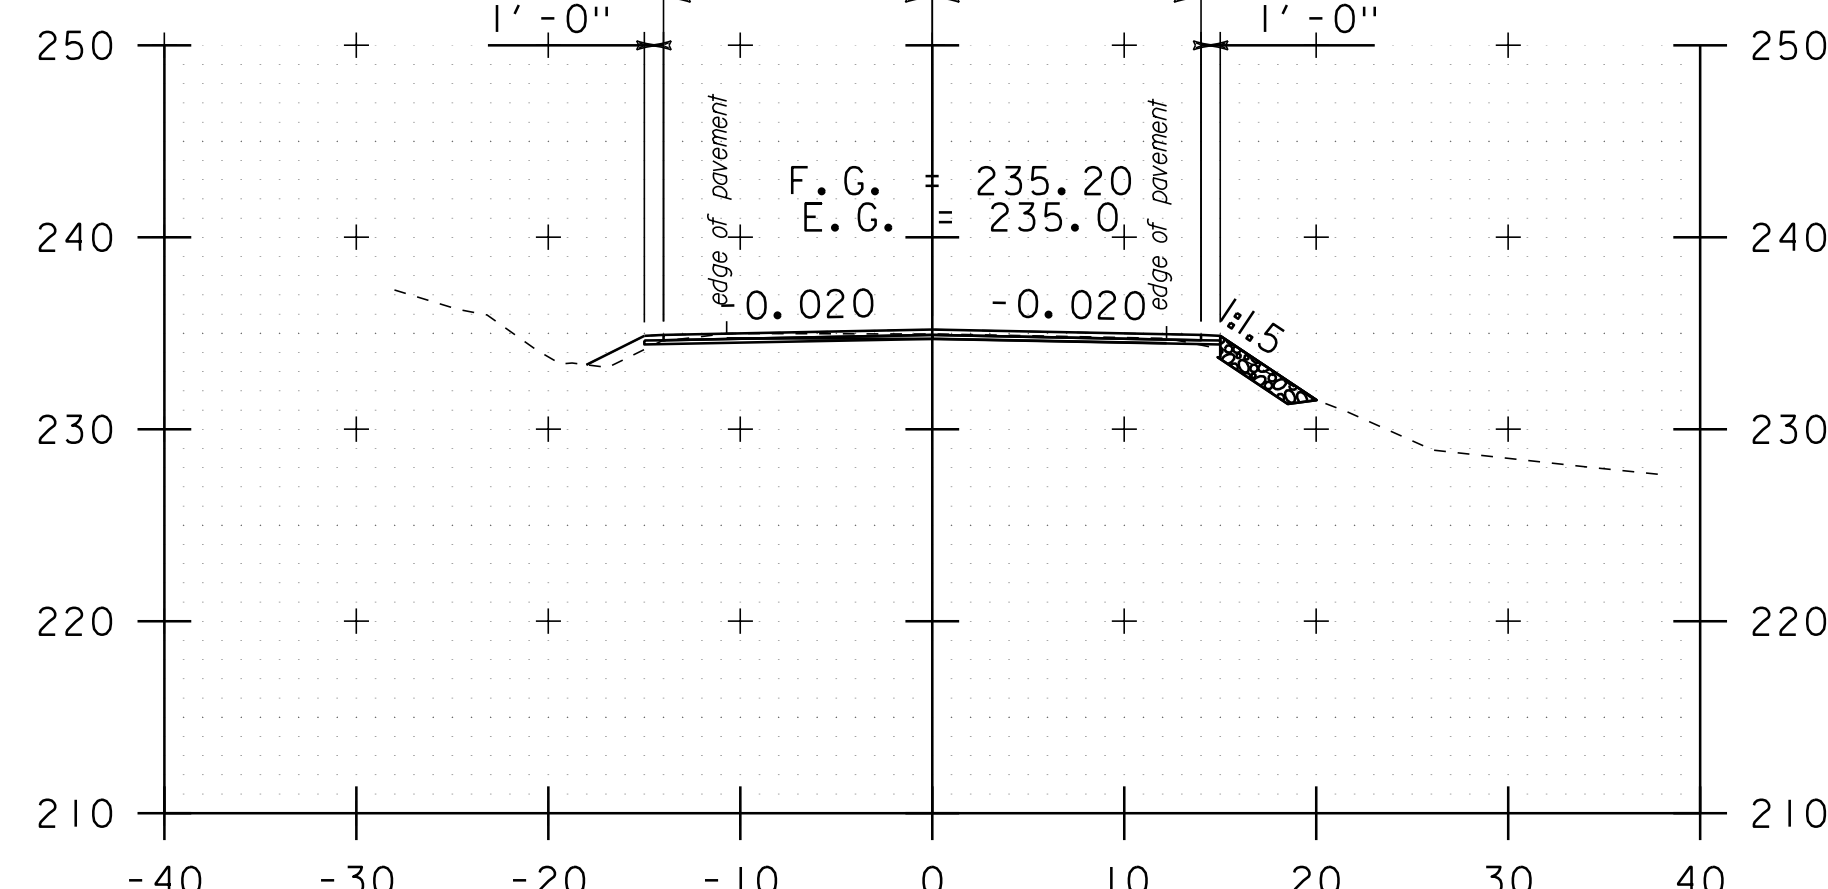


b 60+00

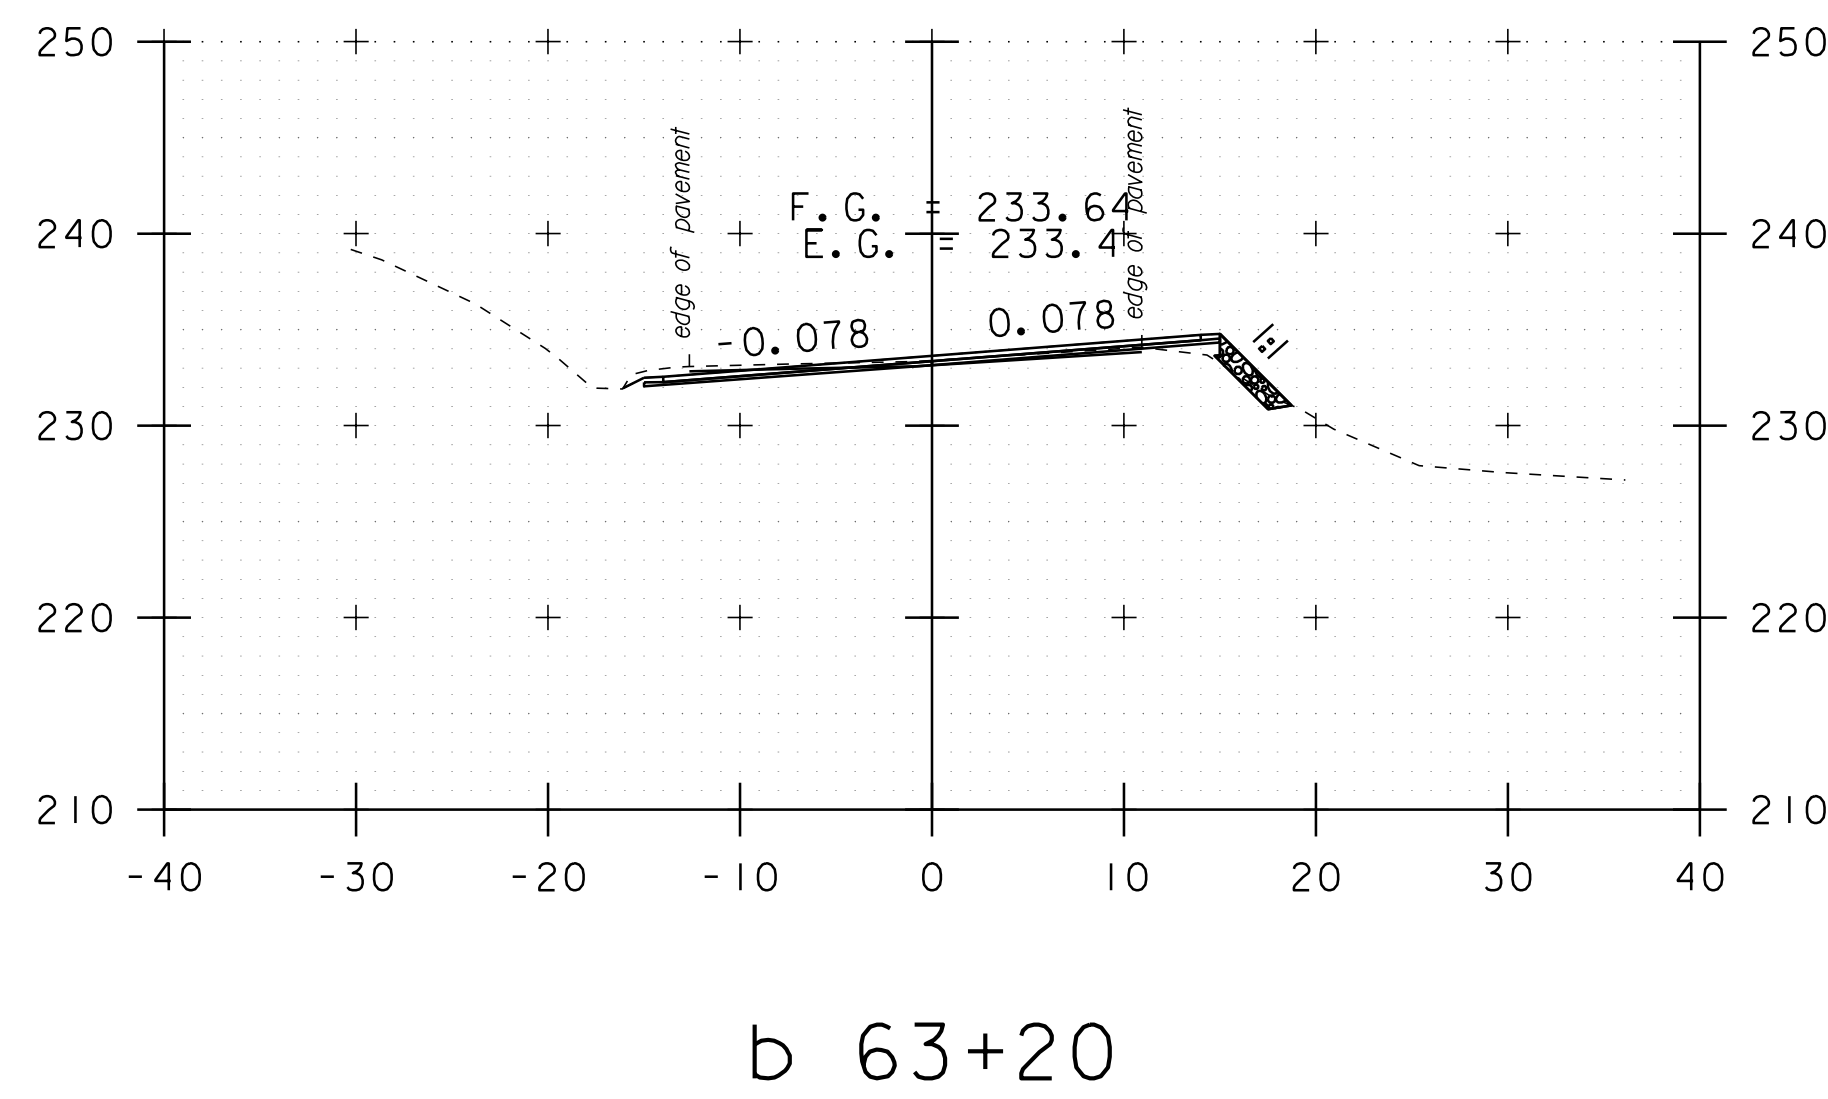


b 63+20

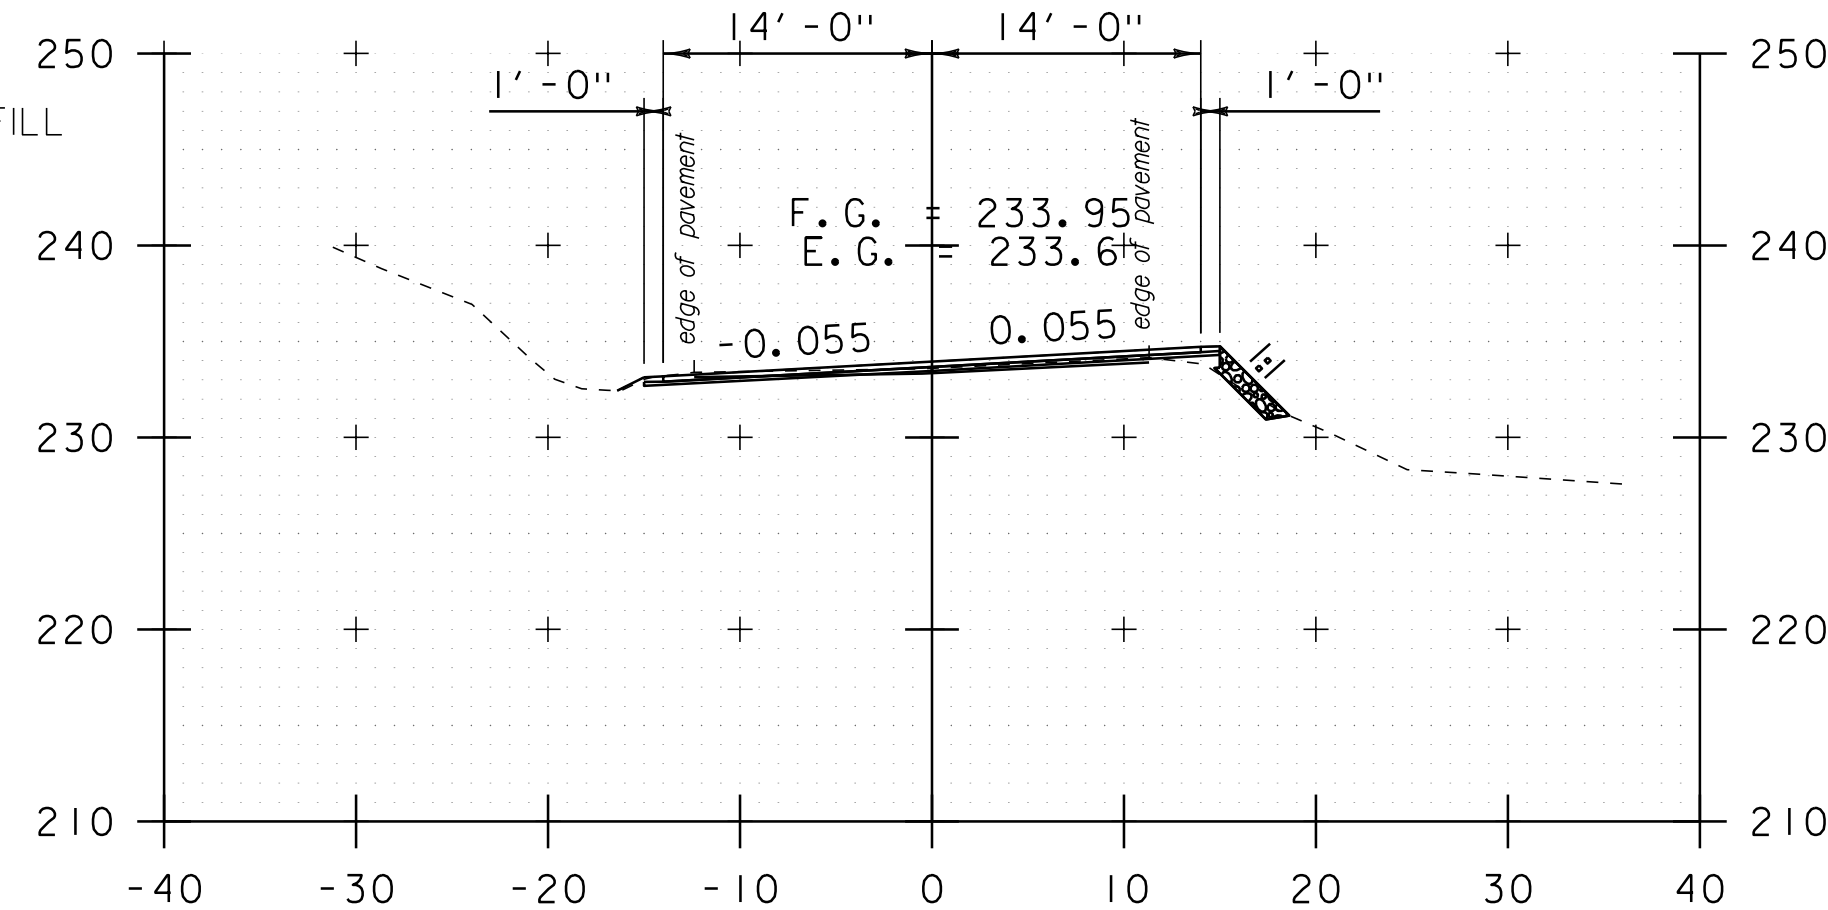


b 62+70

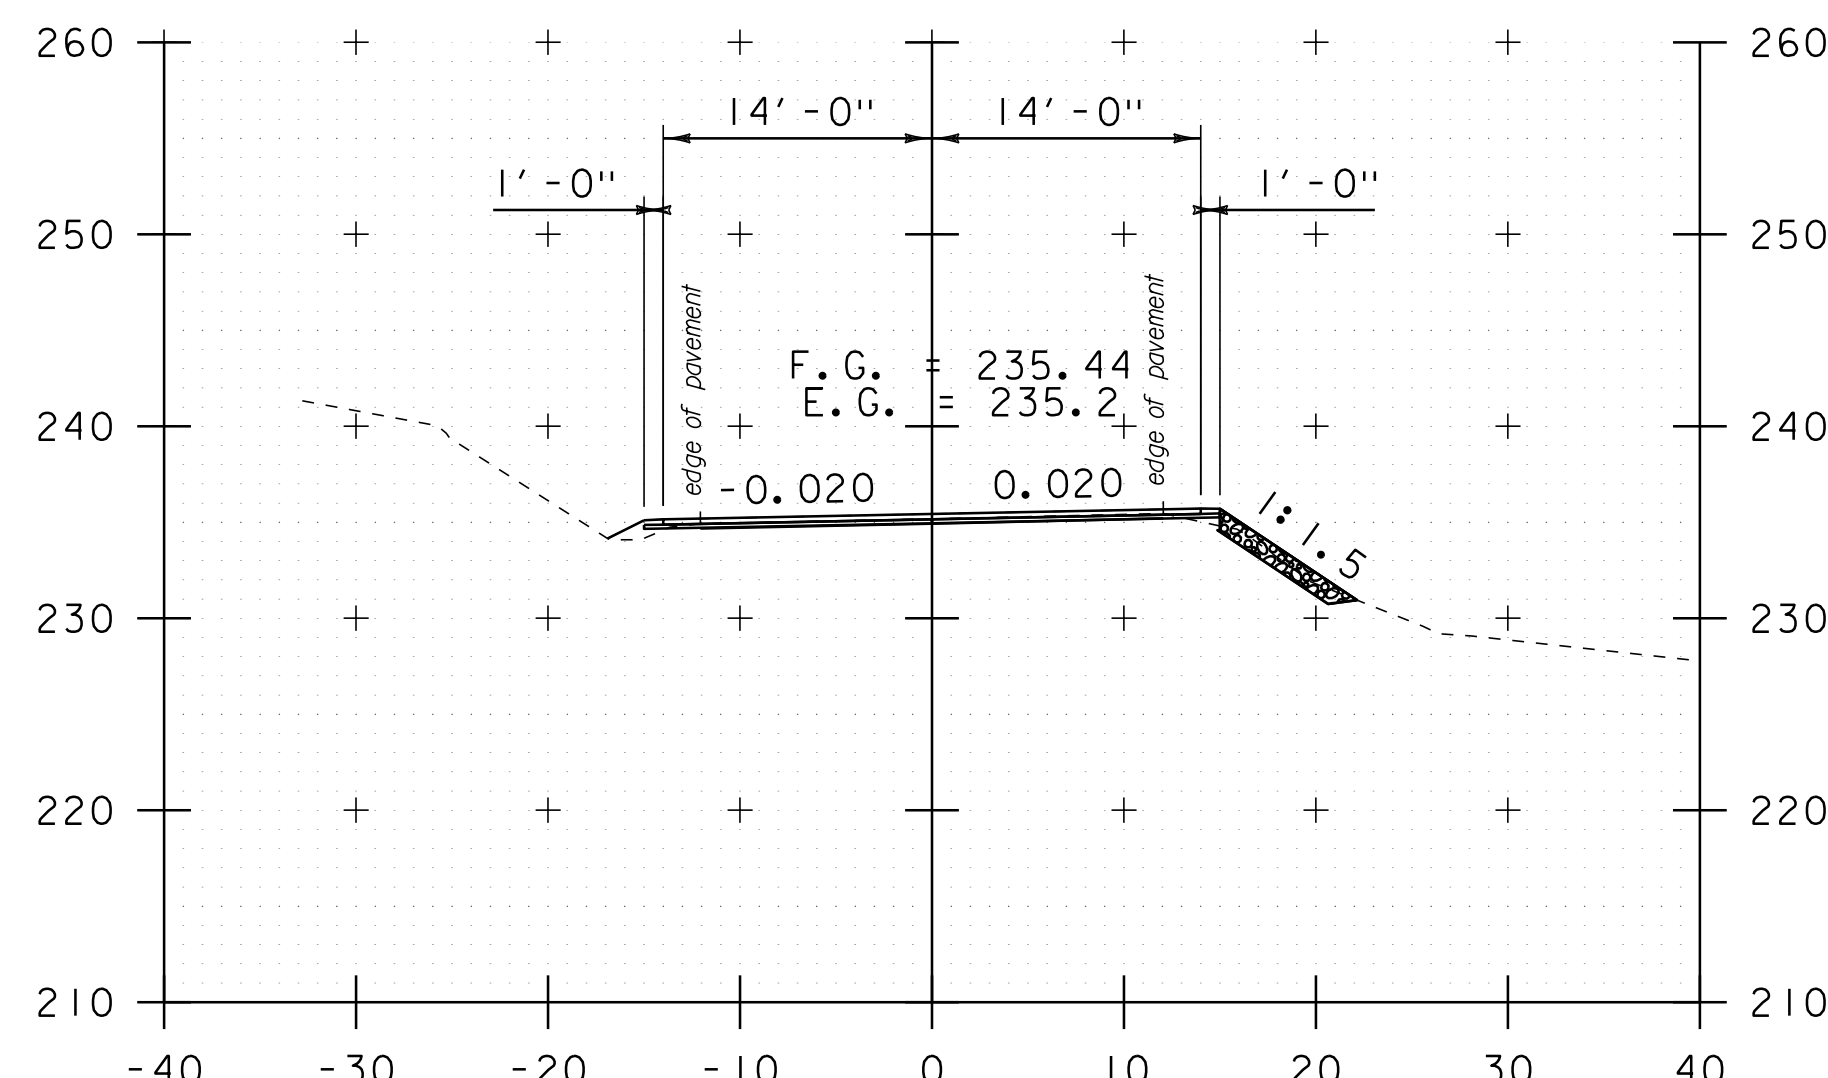


b 61+94

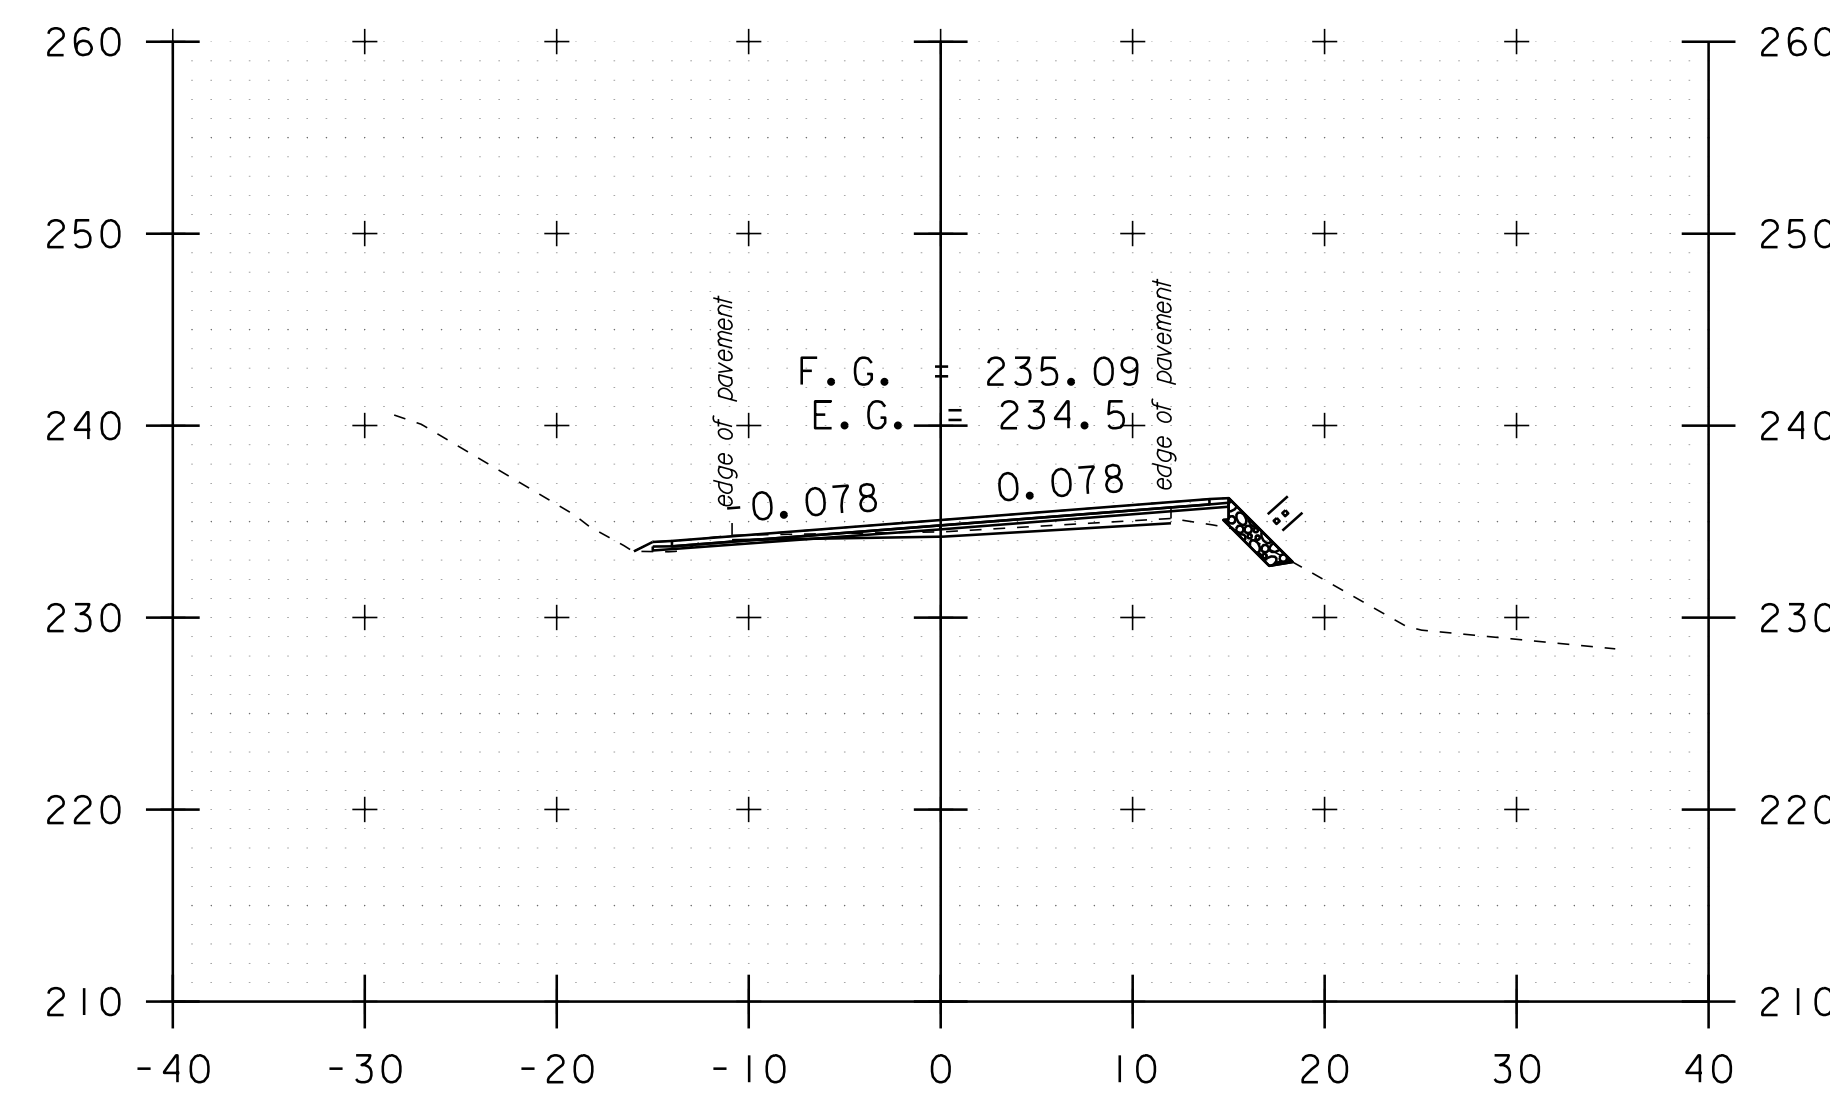

b 64+50

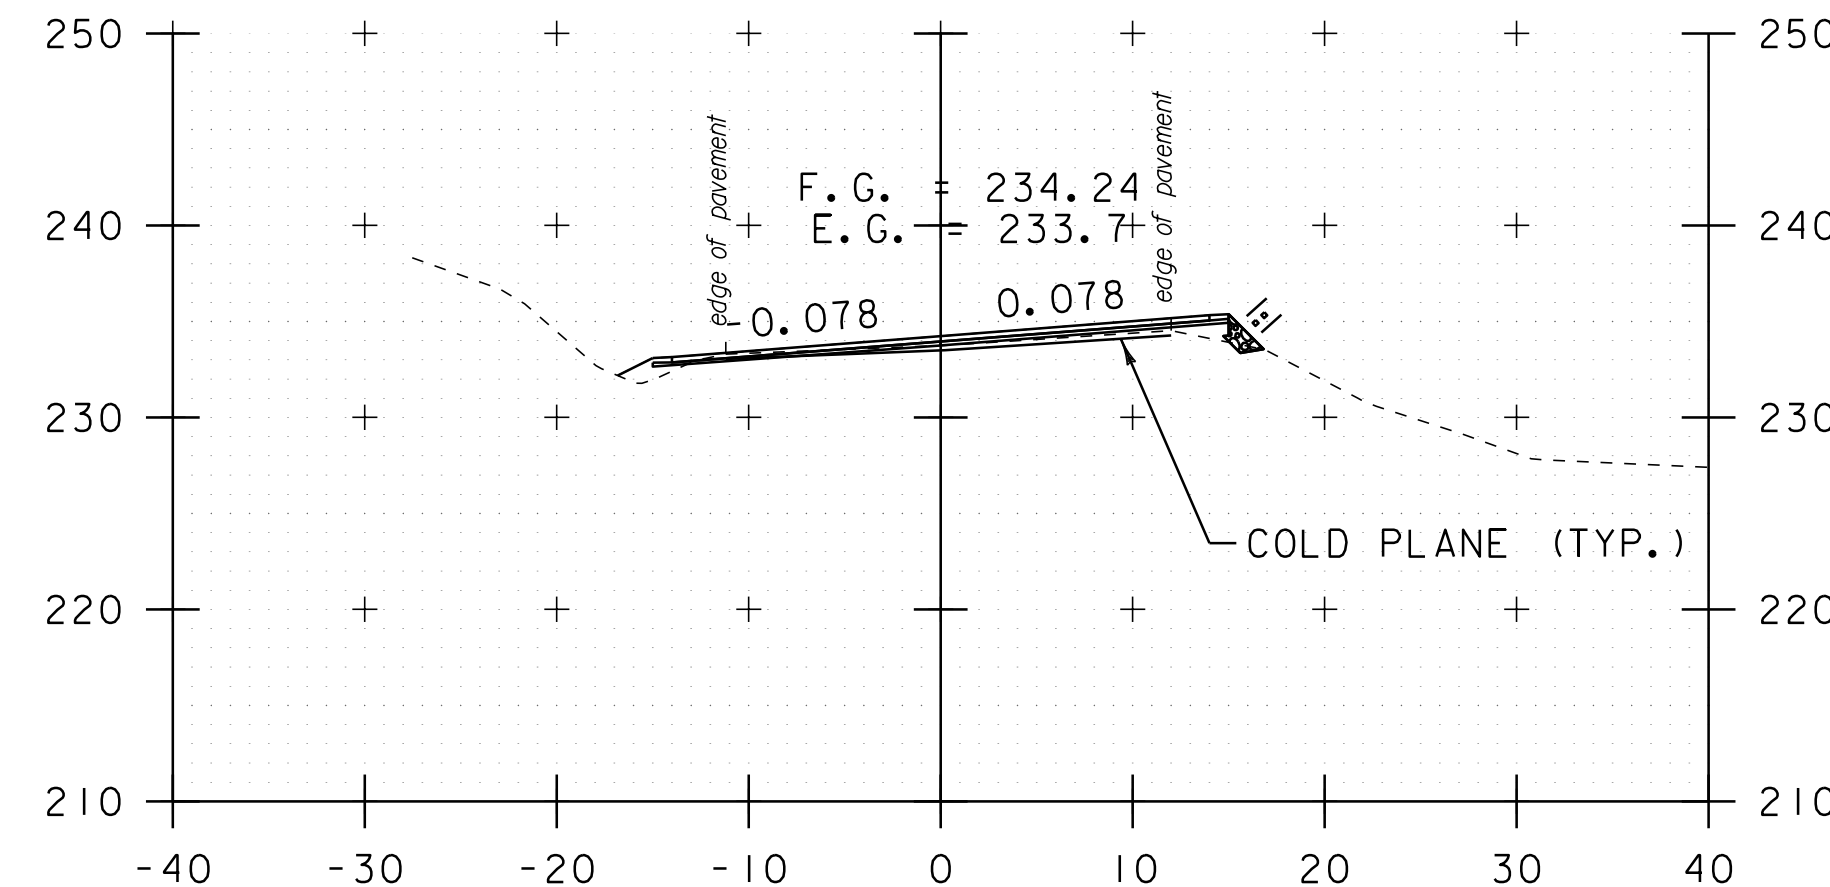

b 64+00

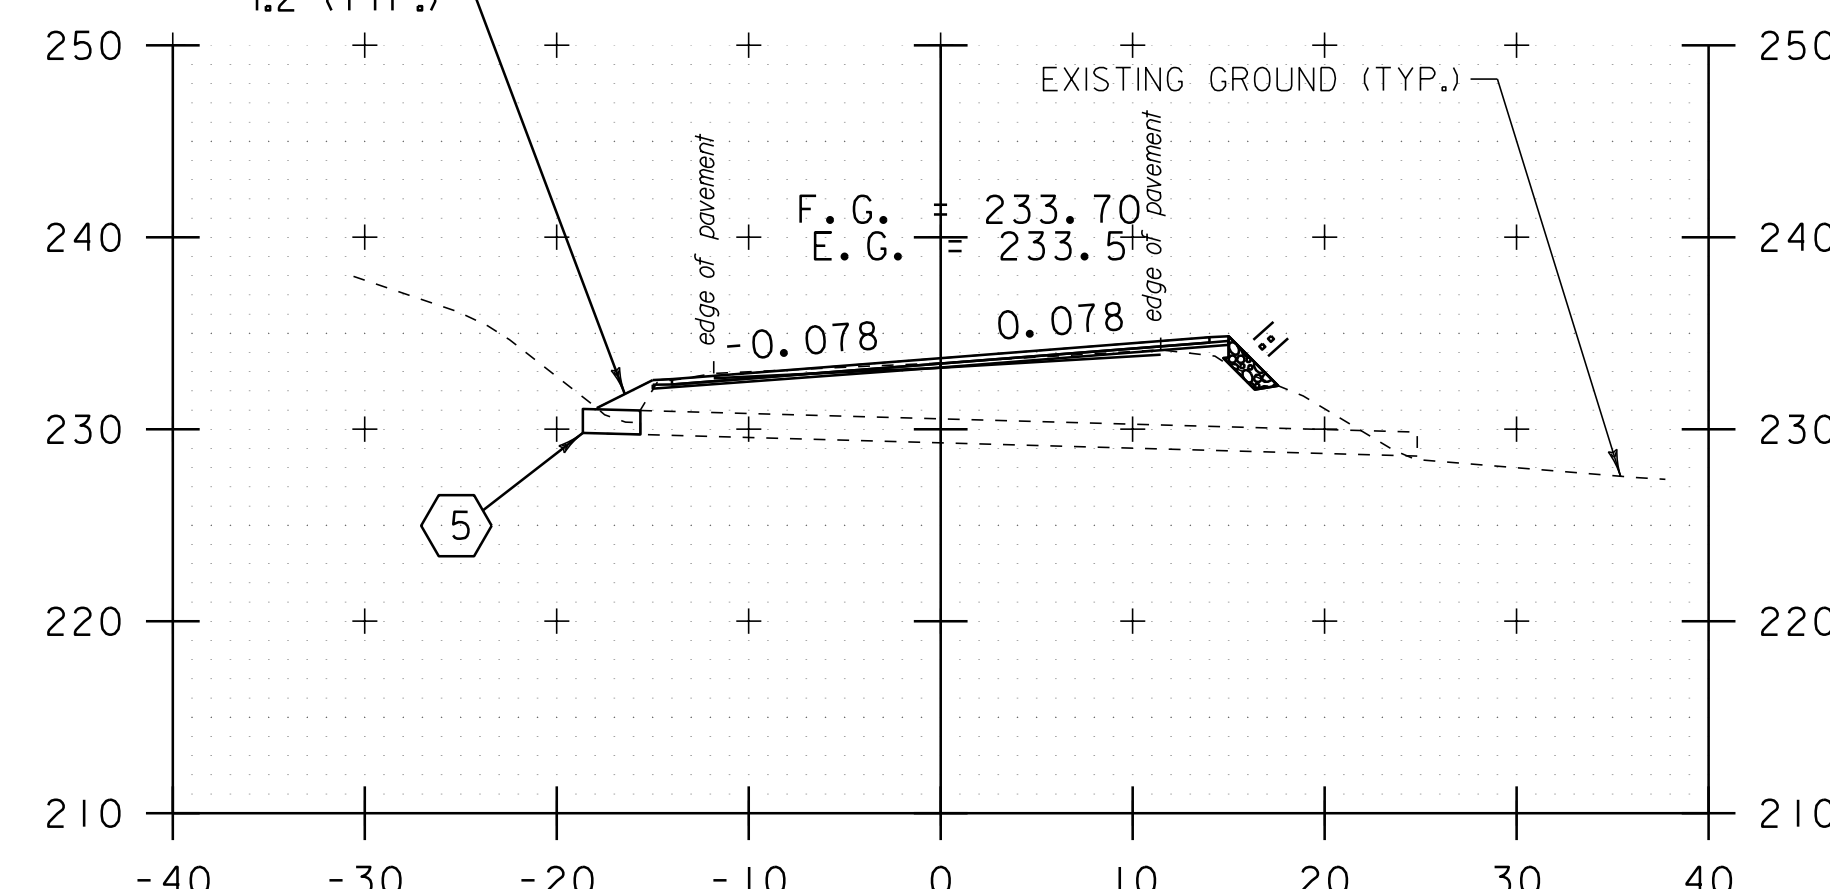


b 63+50

5 STA. b 63+62.12 LT 15.32' TO  
 STA. b 63+62.26 LT 18.64'  
 EXTEND 15" CSP (3'-0")  
 PROPOSED INV. IN = 229.81'  
 EXISTING INV. IN = 229.73'

STA. b 60+00 TO STA. b 64+50

DATUM	NAVD 88
	NAD 83

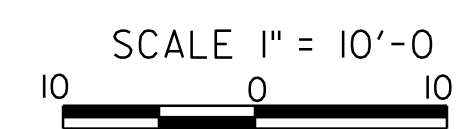

**CROSS SECTION SHEET 29**

PROJECT NAME:	ADDISON-NEW HAVEN
PROJECT NUMBER:	STP 9632(1)
FILE NAME:	p95B076.dgn
PROJECT LEADER:	CDL
DESIGNED BY:	SJL
PLOT FILE:	p95B076_I34.1
PLOT DATE:	3/13/2012
DRAWN BY:	SJL
CHECKED BY:	EPD
SHEET	134 OF 186