




b 89+00

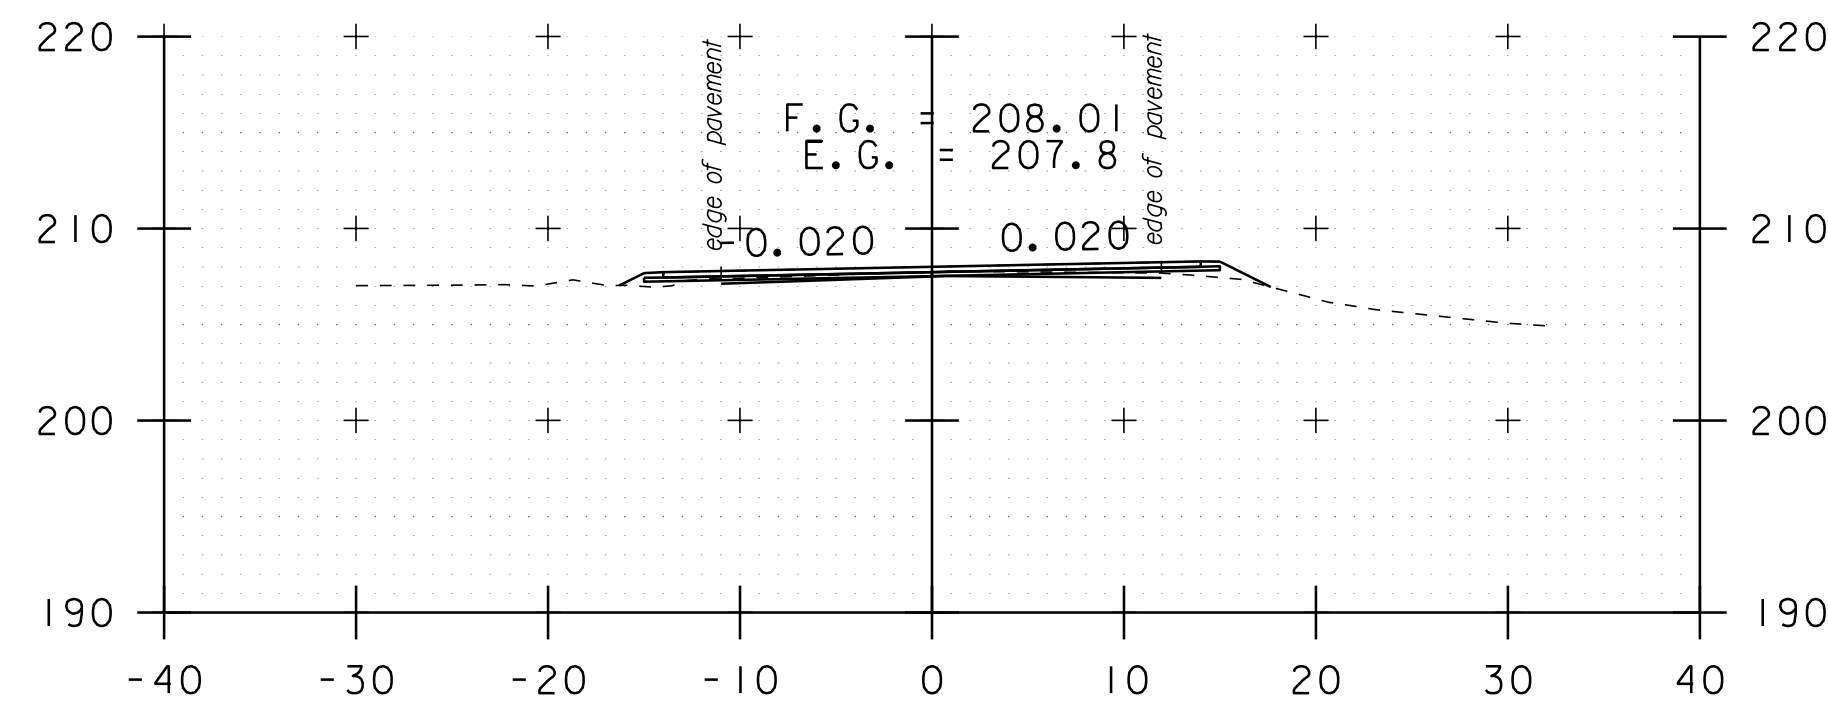


b 90+50

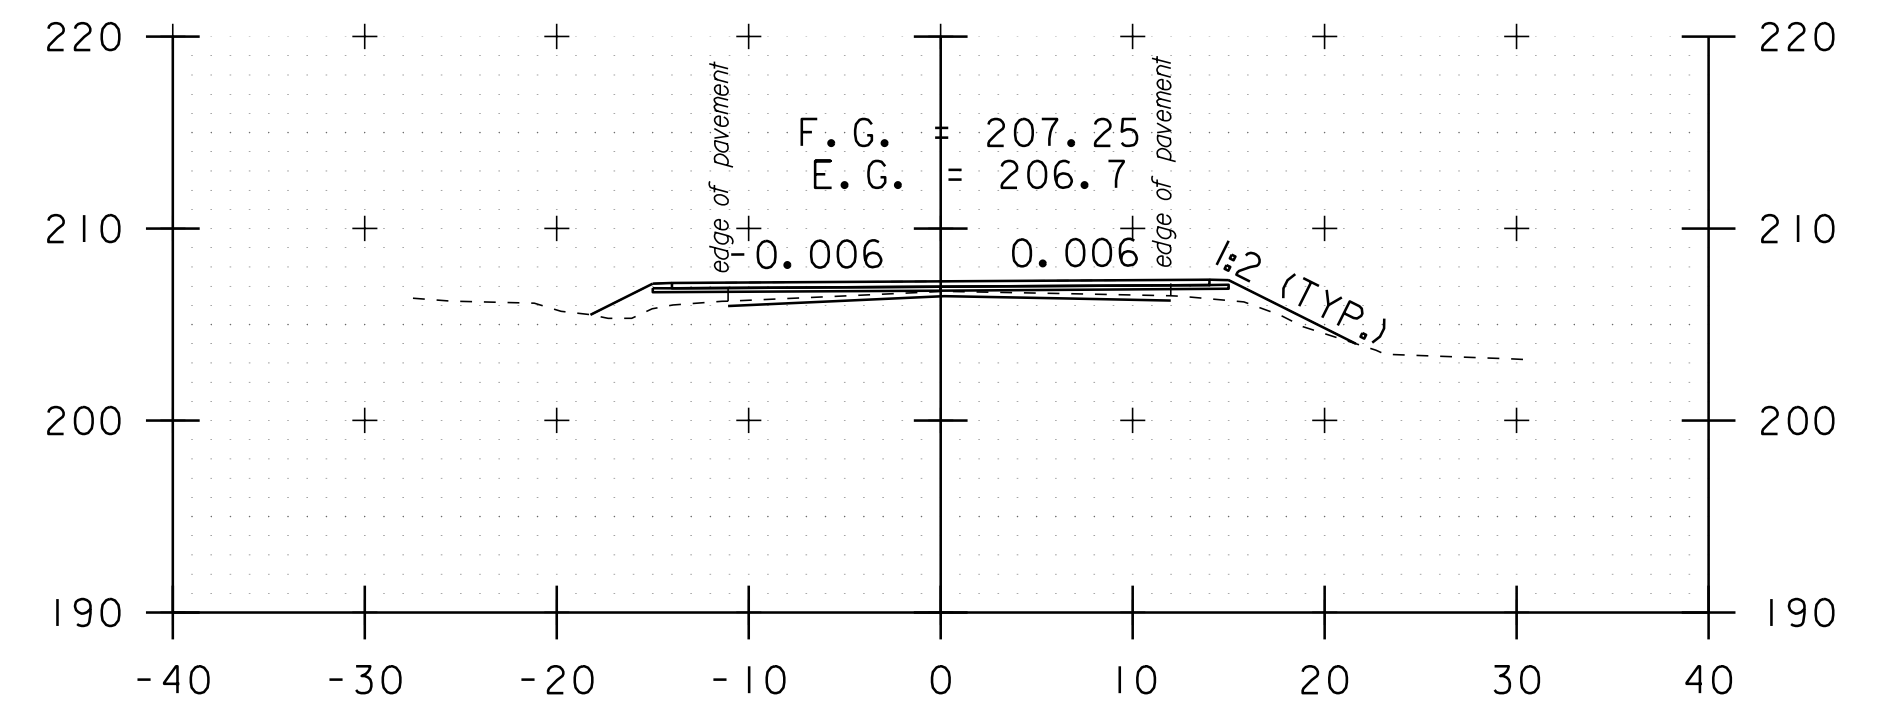


b 91+54

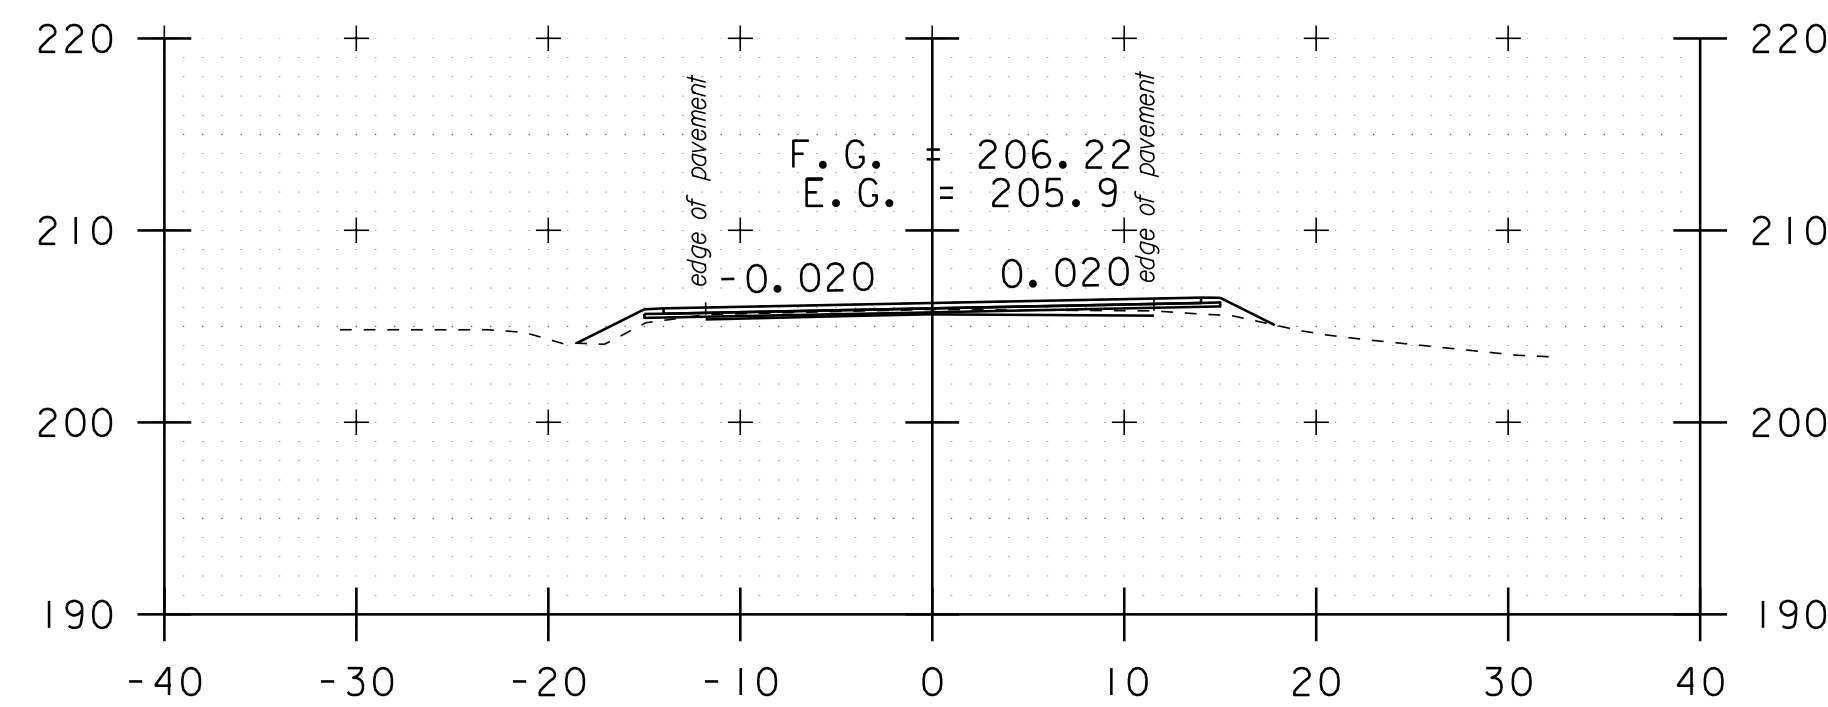


b 88+50

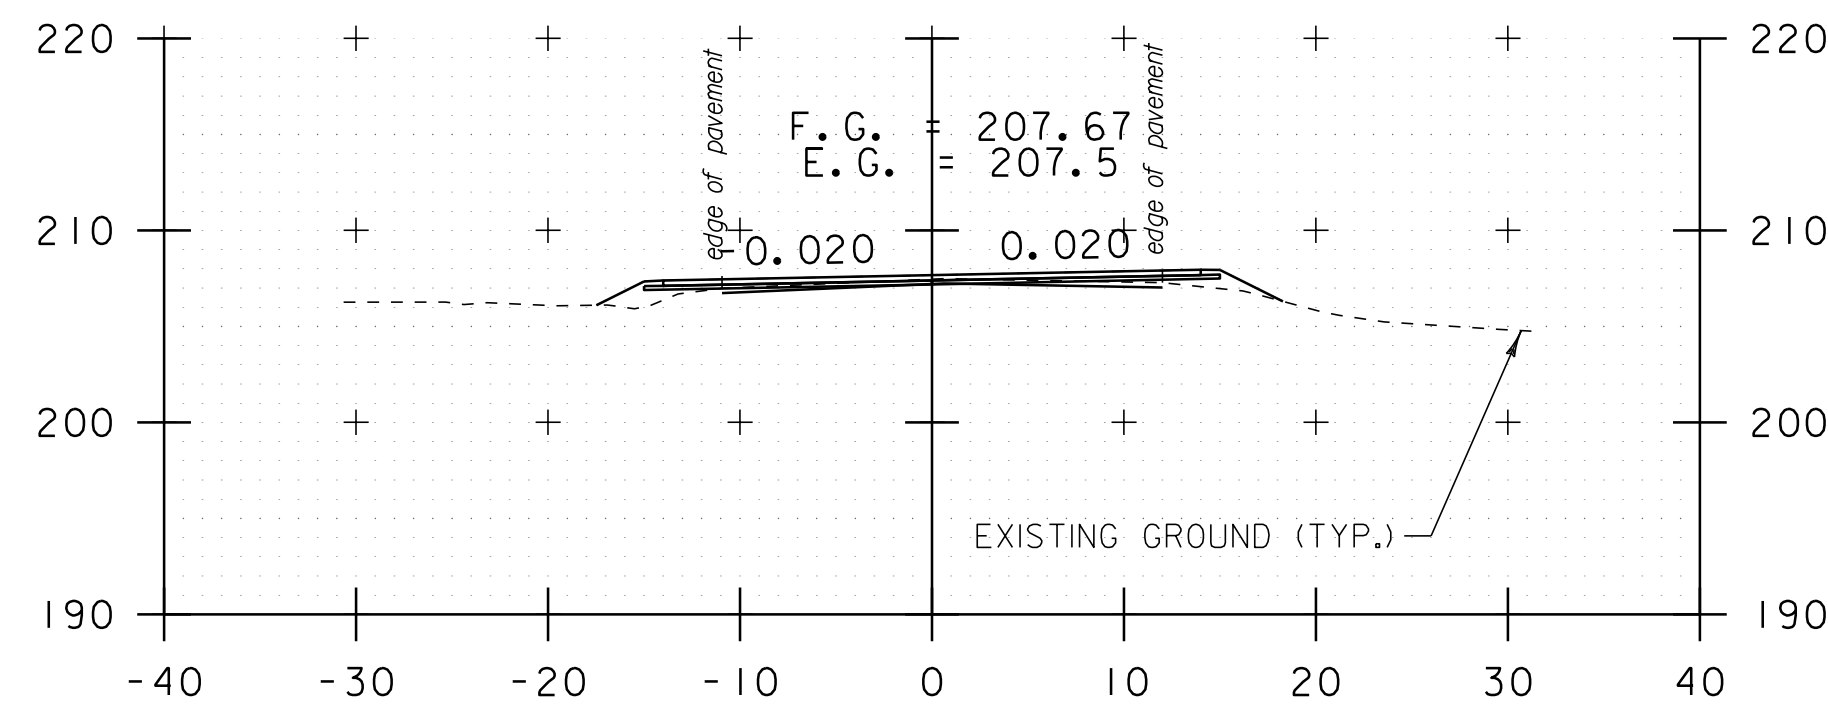


b 90+00

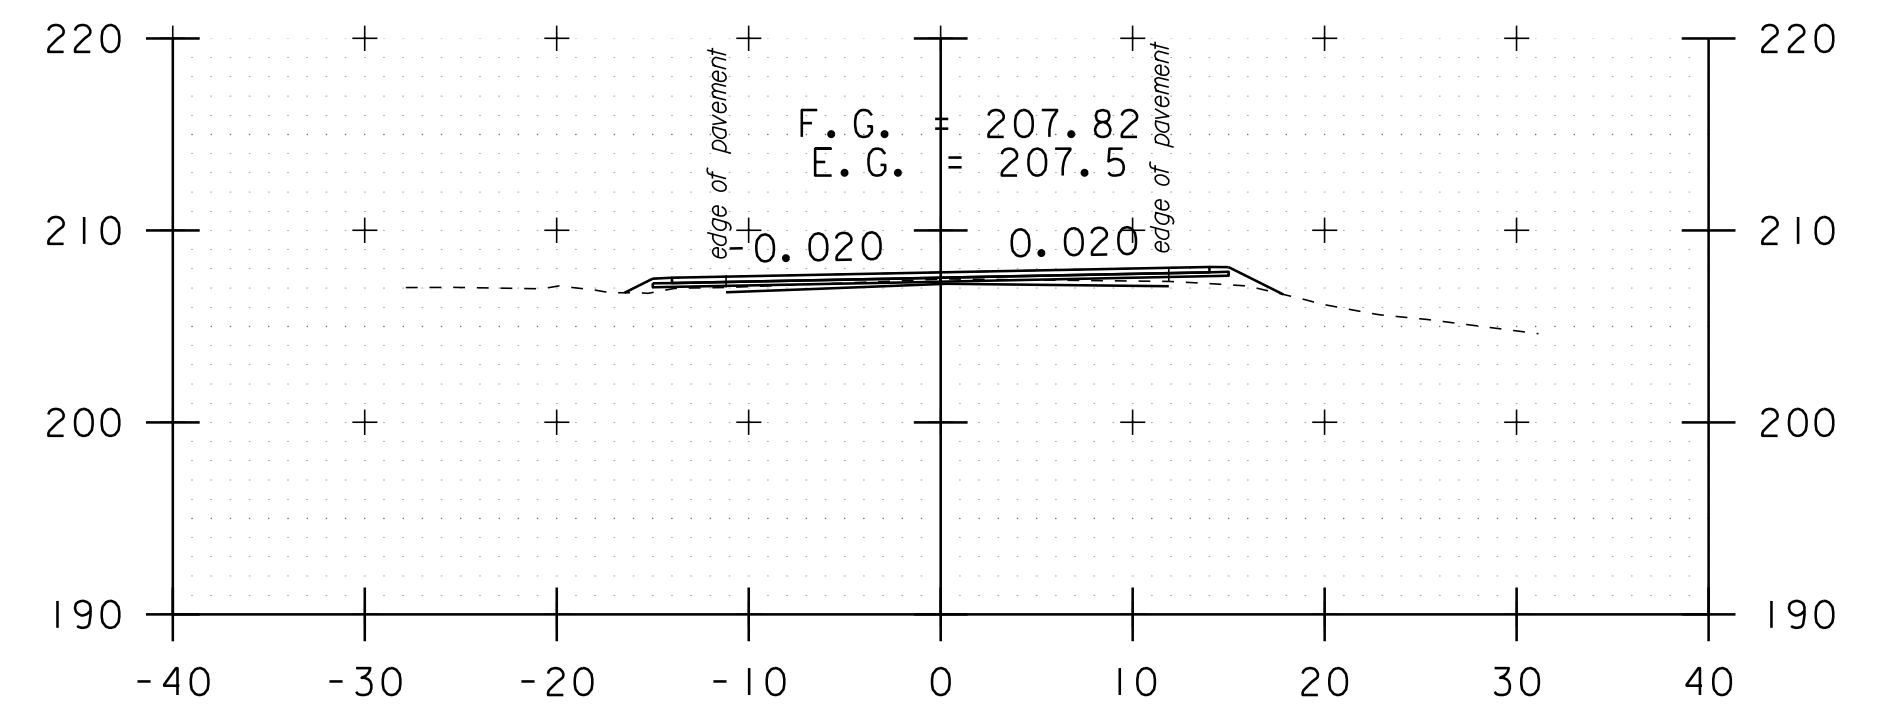


b 91+10

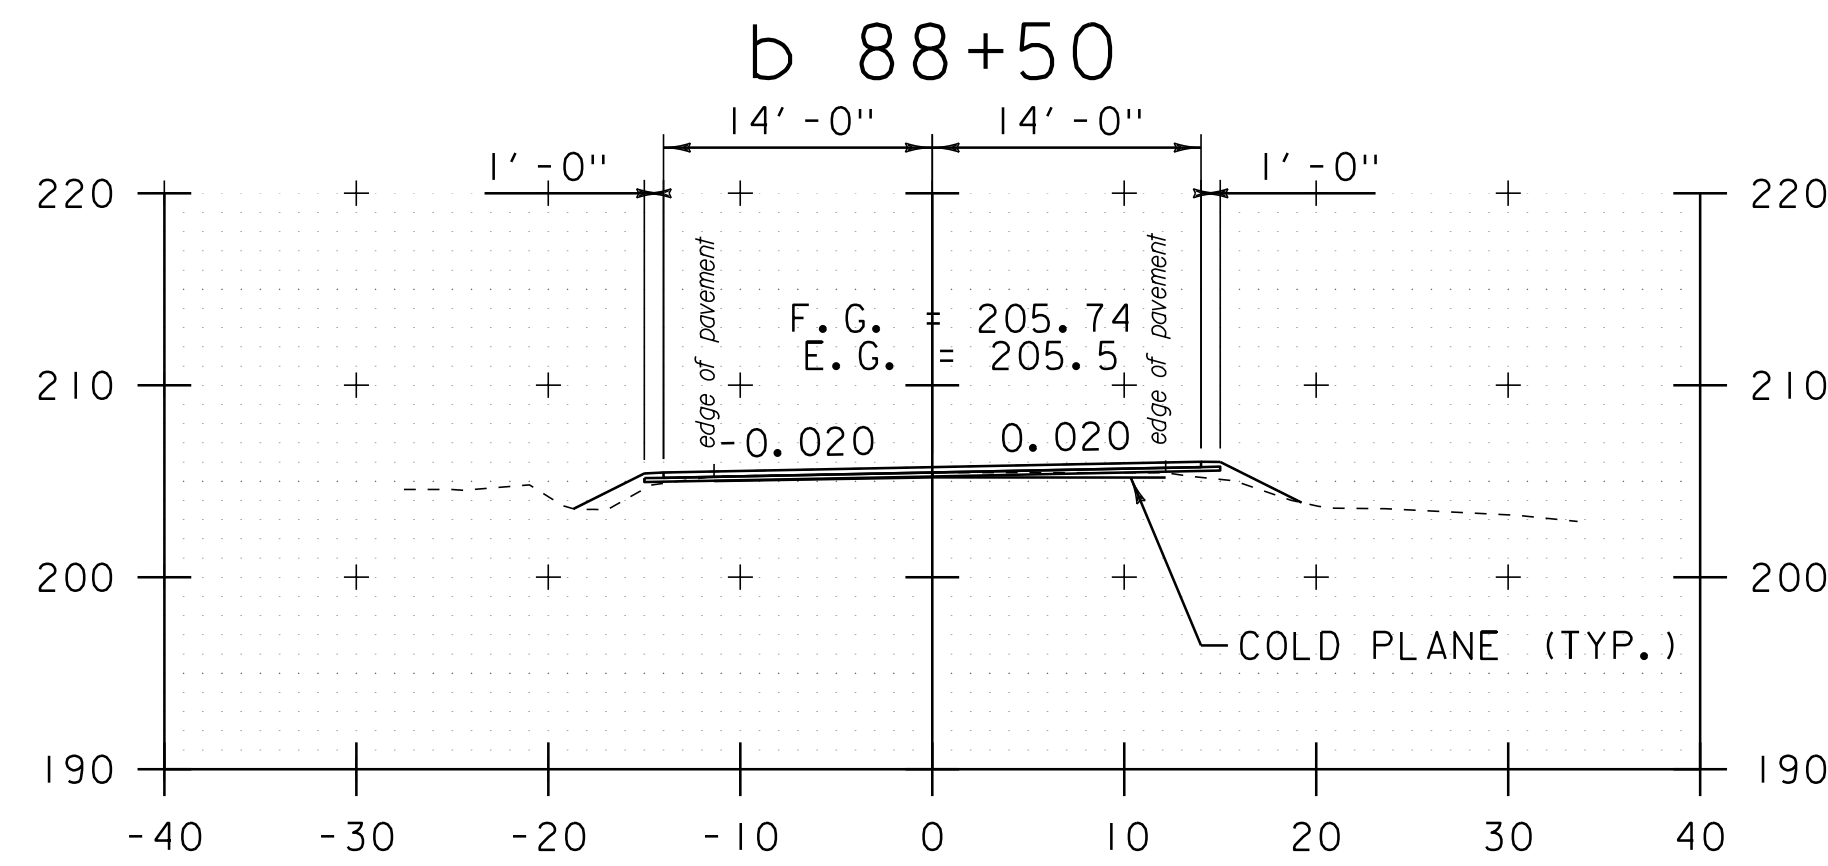

b 88+00

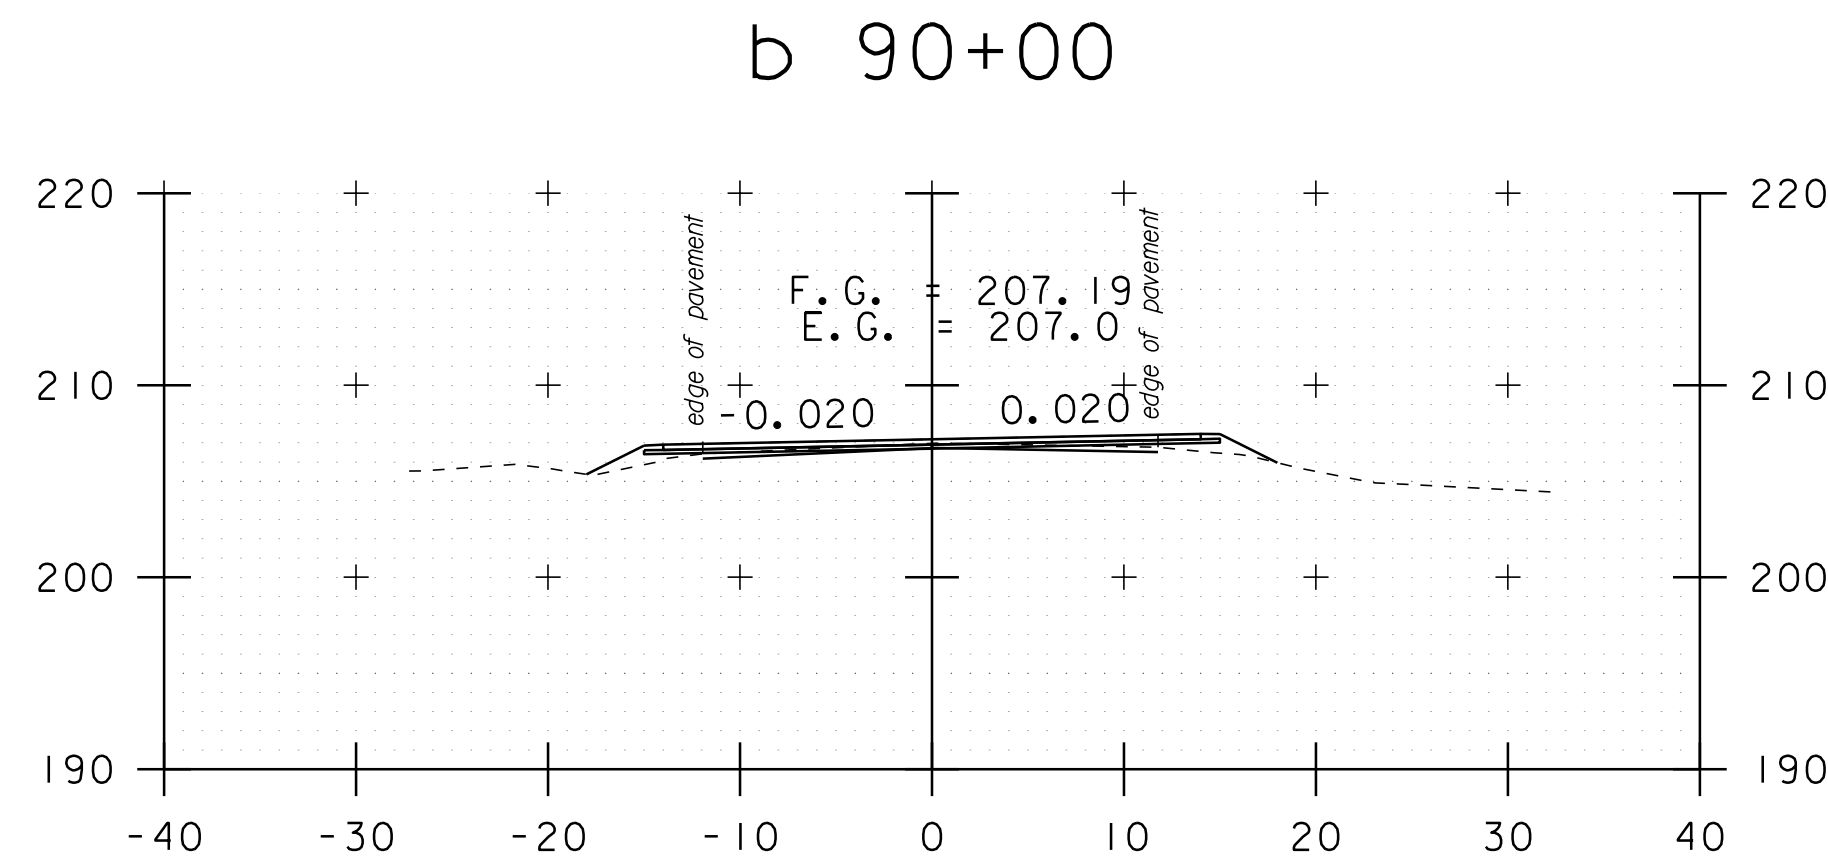


b 89+50

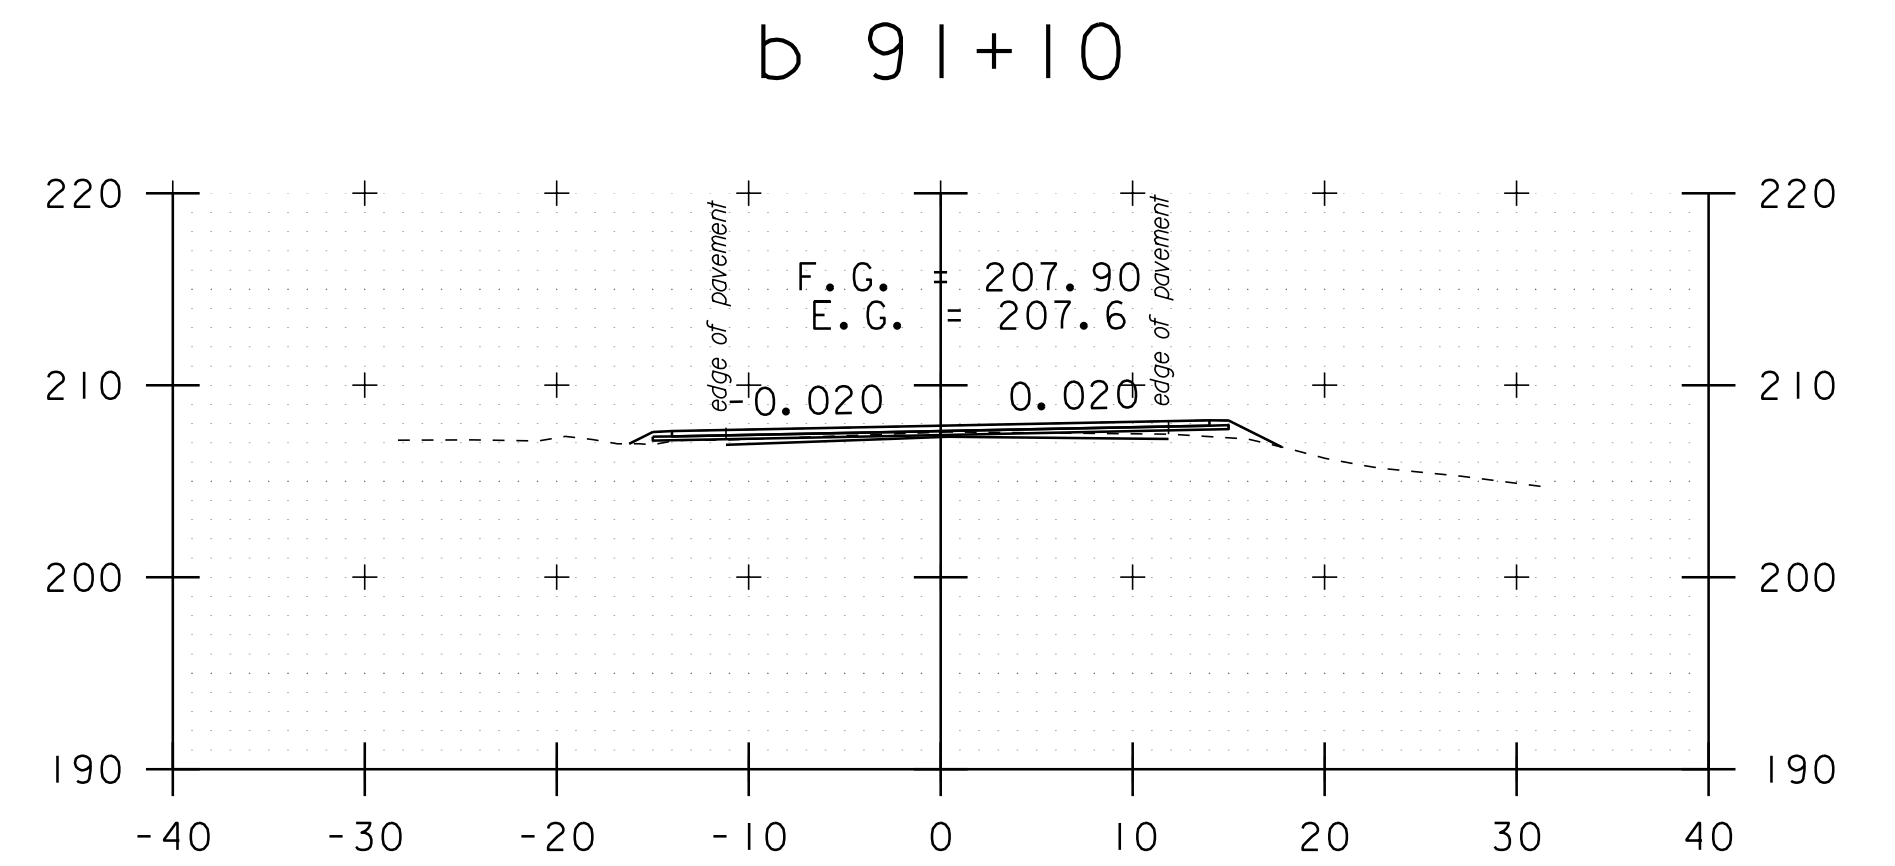

b 91+00

DATUM	NAVD 88
	NAD 83

STA. b 88+00 TO STA. b 91+54

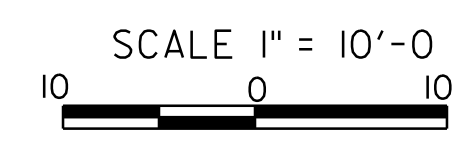

CROSS SECTION SHEET 35

PROJECT NAME:	ADDISON-NEW HAVEN
PROJECT NUMBER:	STP 9632(1)
FILE NAME:	p95B076.dgn
PROJECT LEADER:	CDL
DESIGNED BY:	SJL
PLOT FILE:	p95B076_140.1
PLOT DATE:	3/13/2012
DRAWN BY:	SJL
CHECKED BY:	EPD
SHEET	140 OF 186