




b 93+10

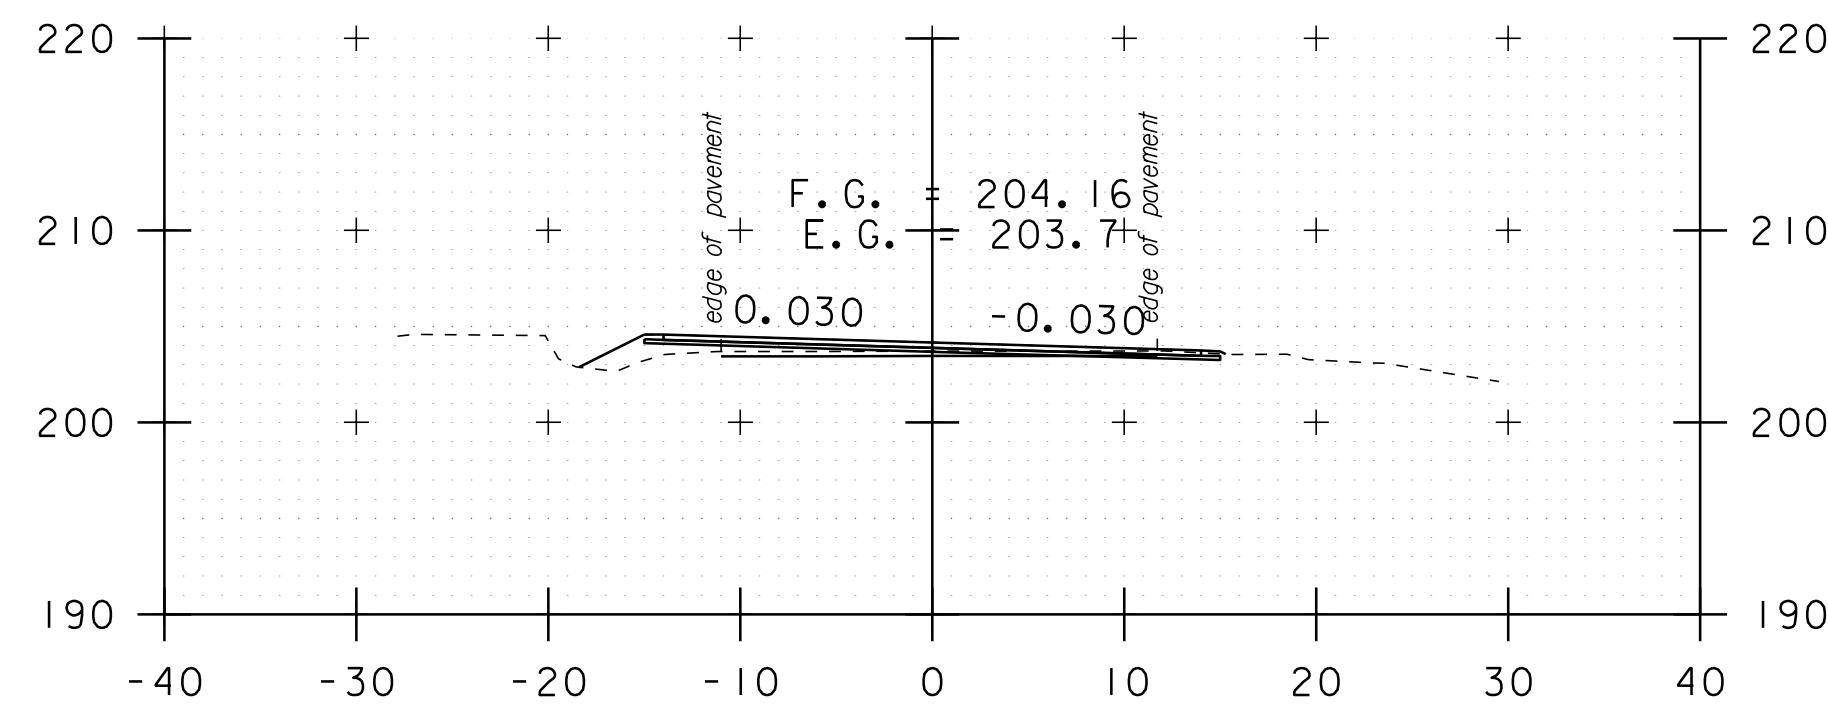


b 92+67

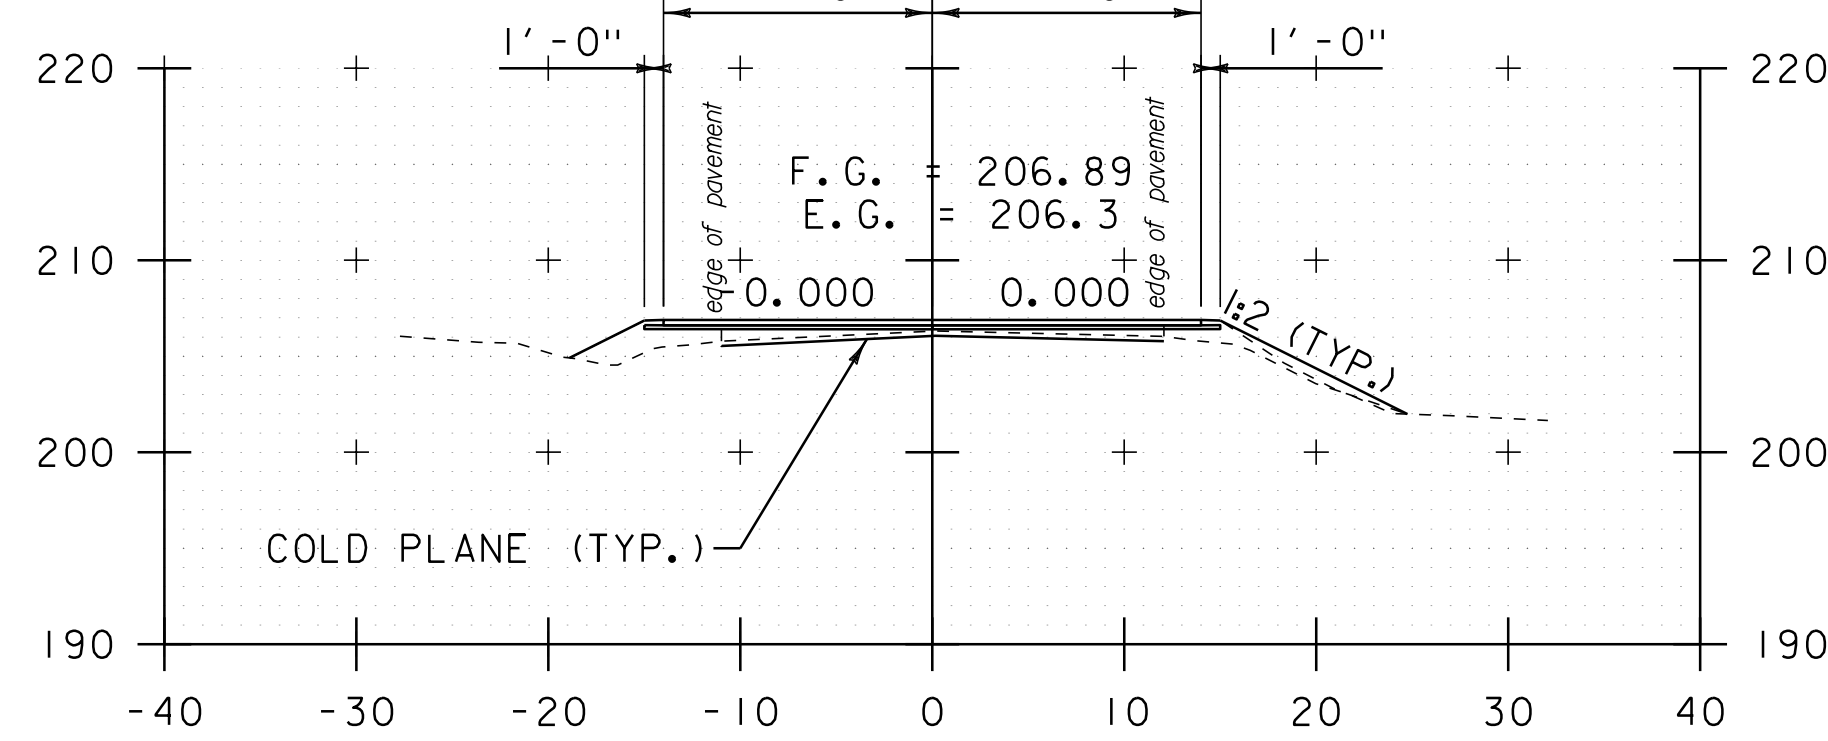


b 91+74

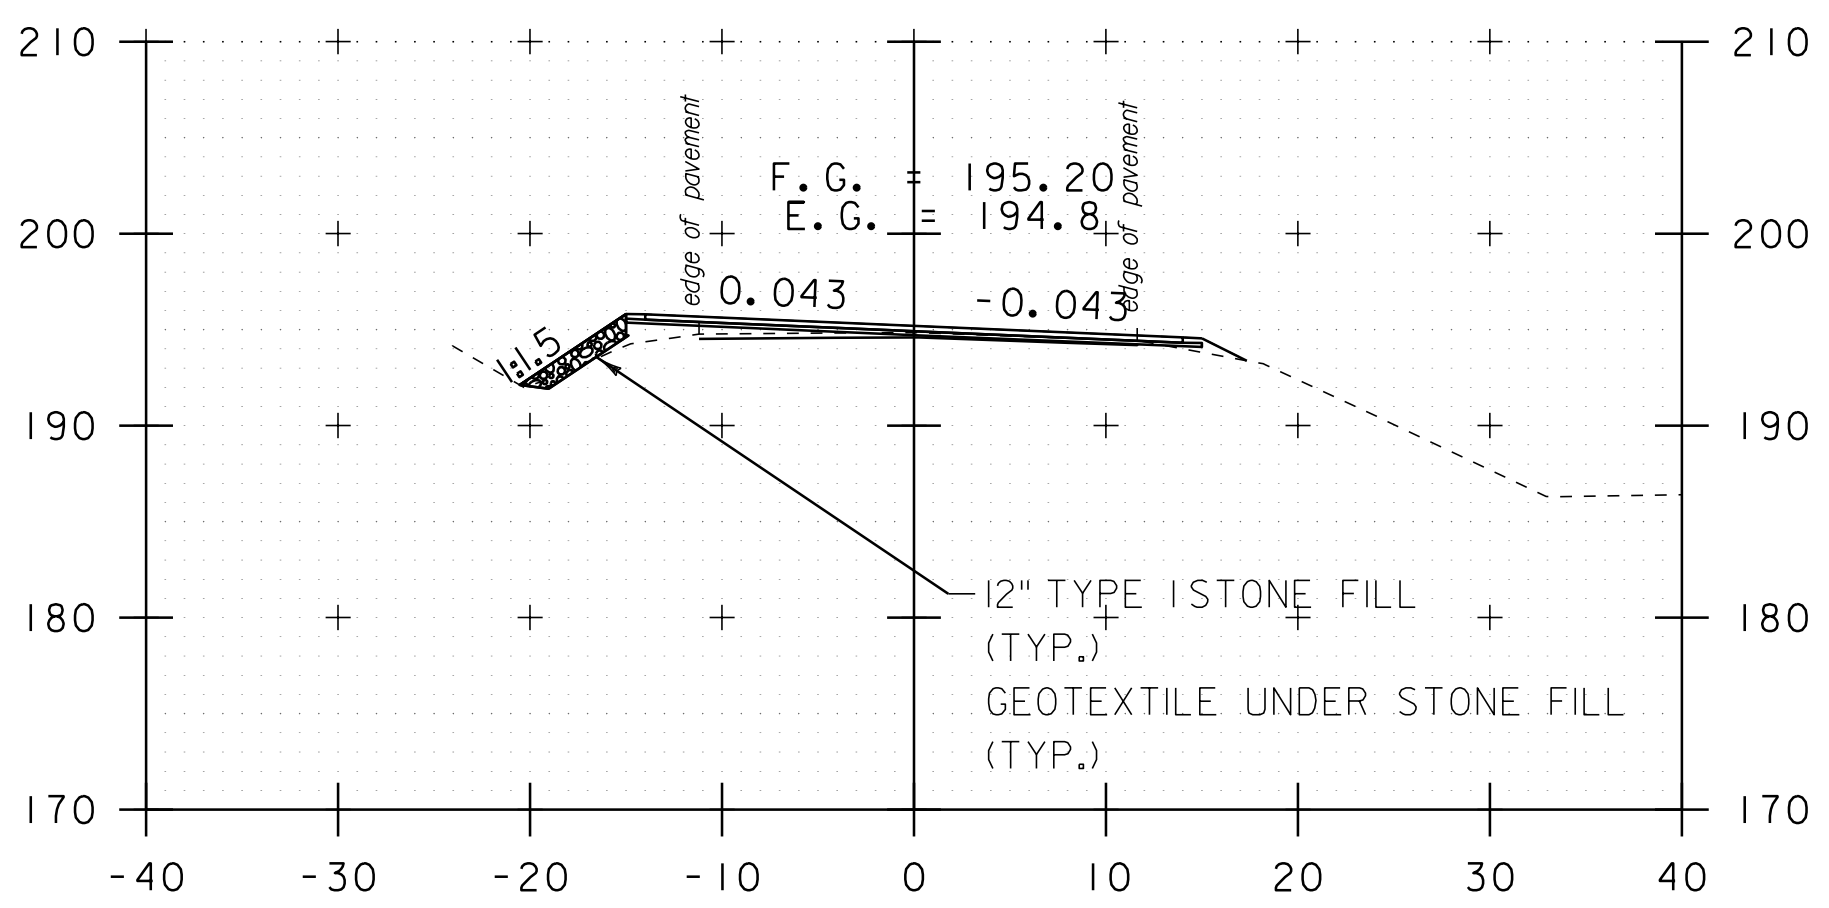


b 94+50

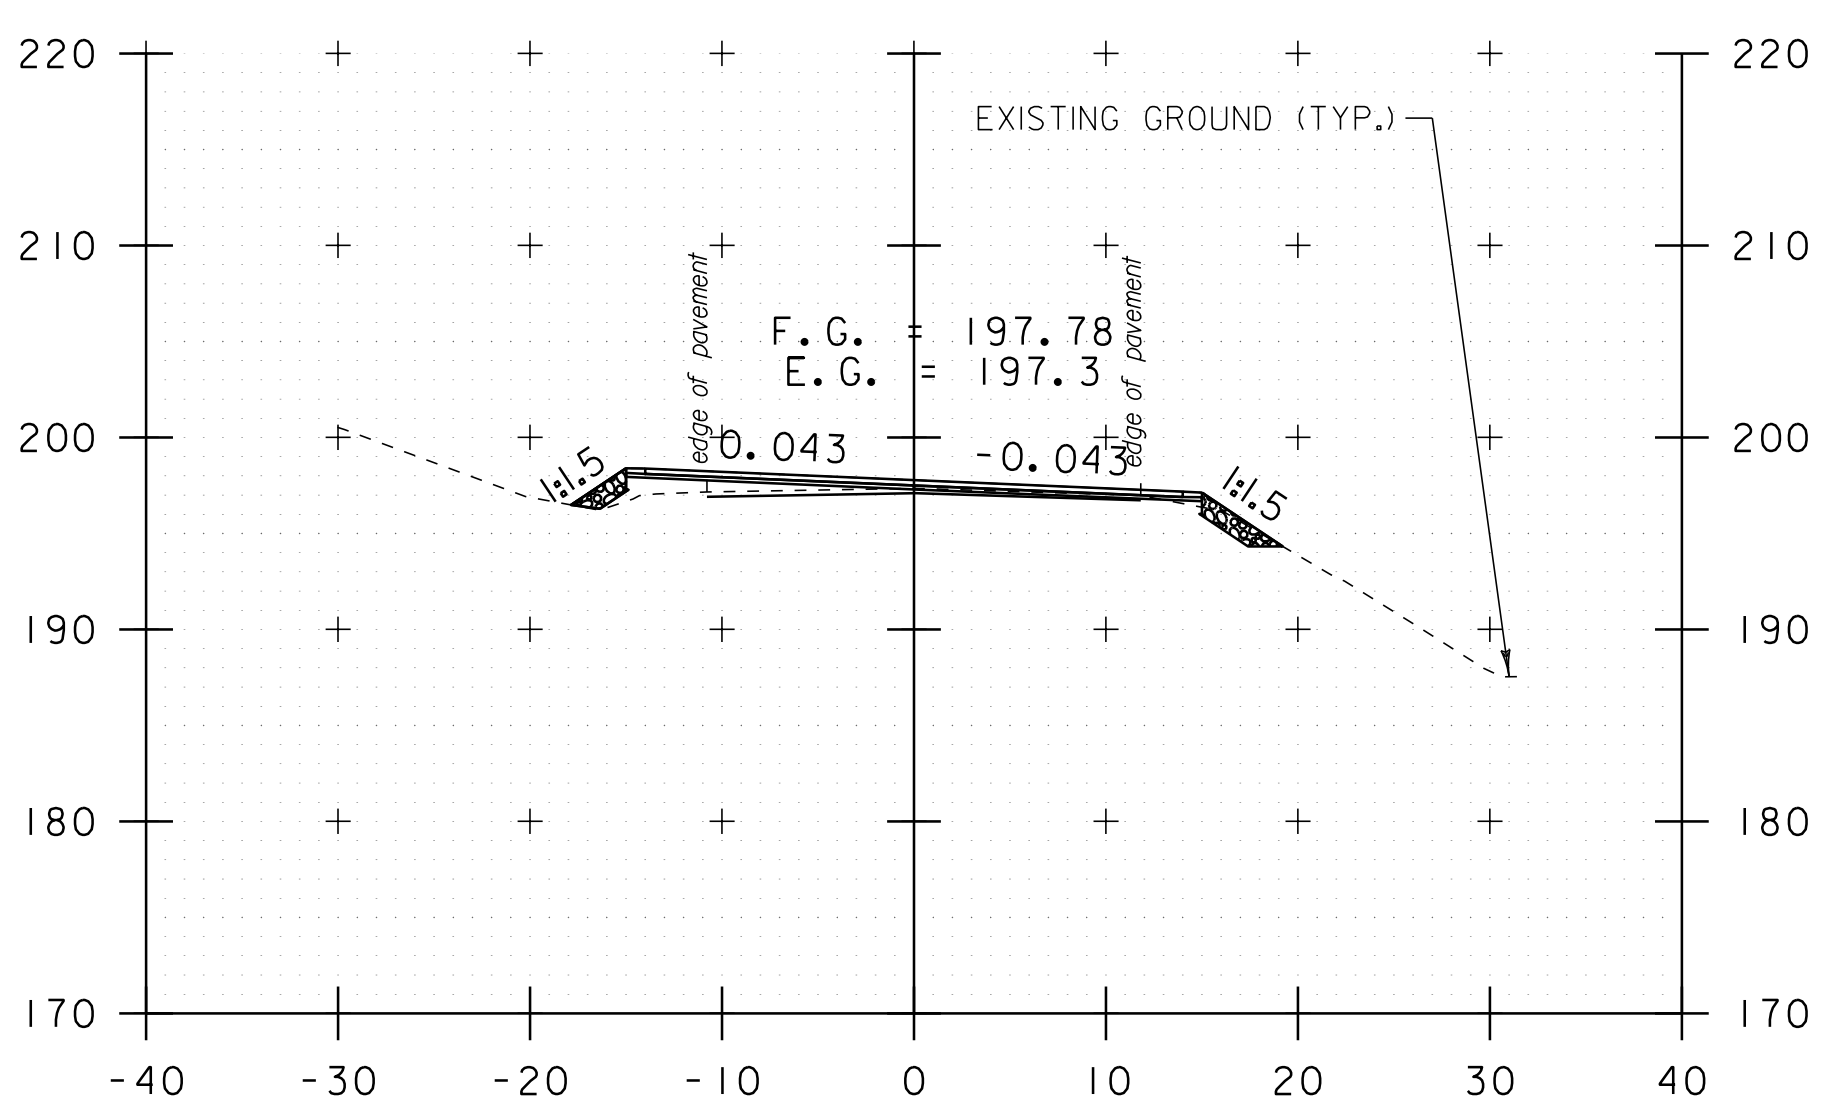


b 94+00

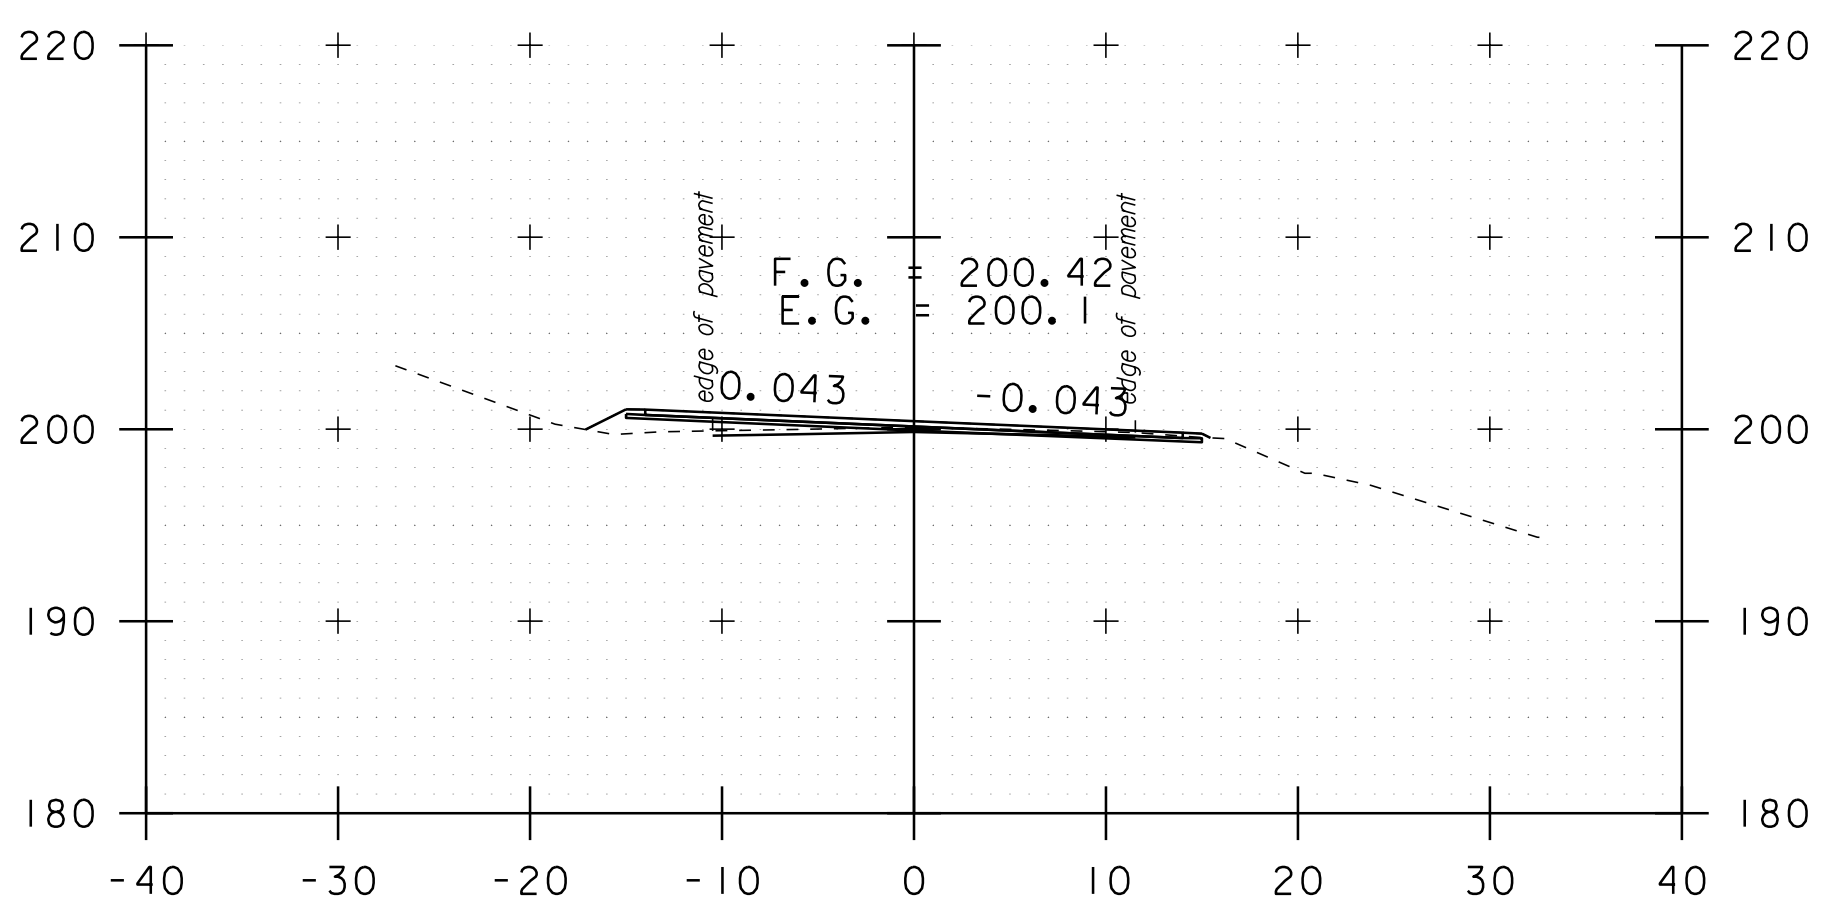


b 93+50

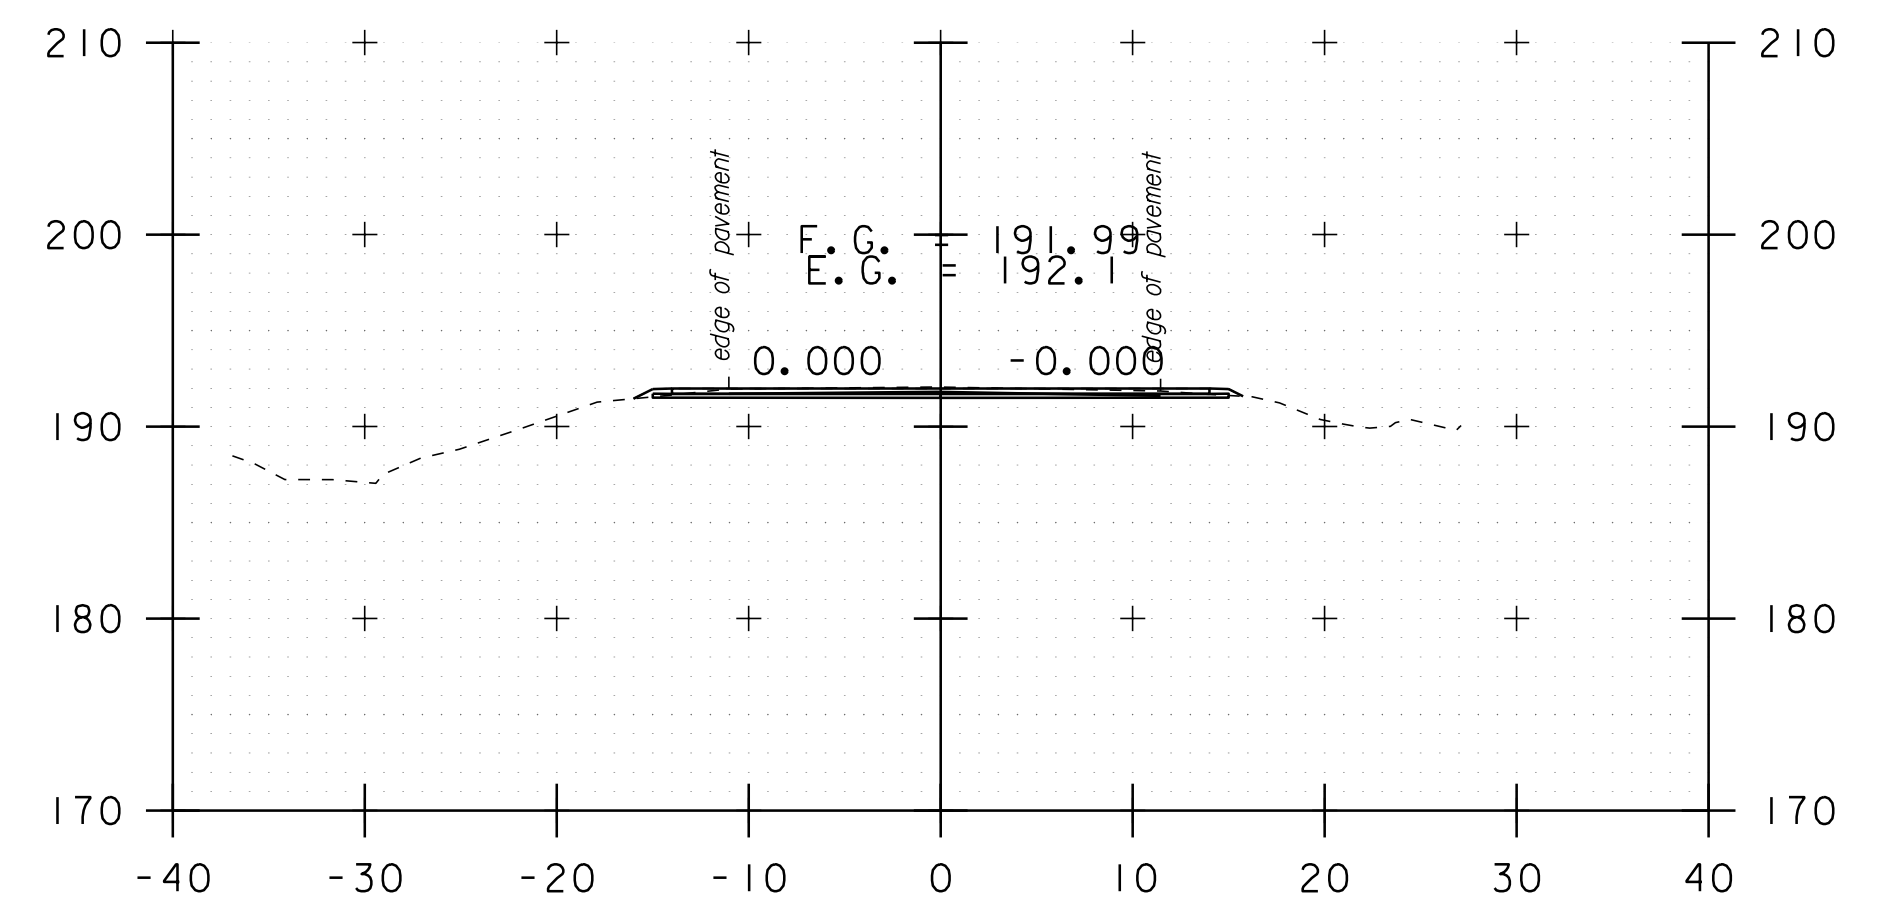

b 96+32

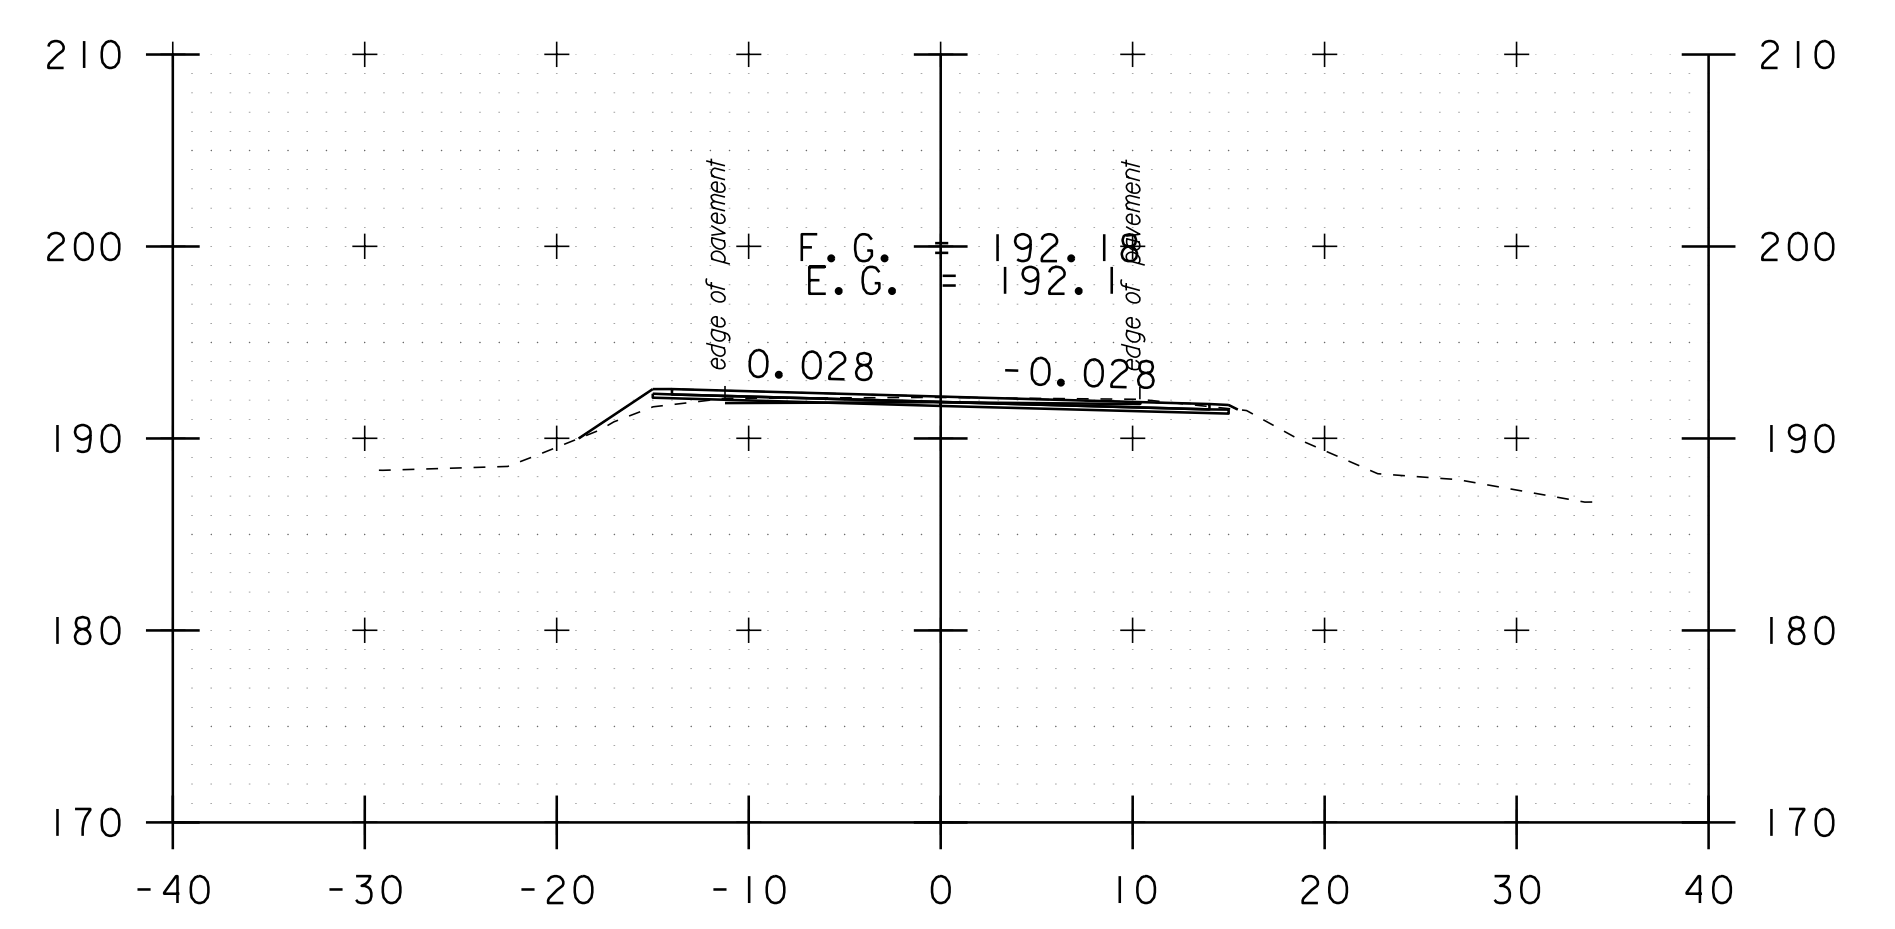


b 95+47

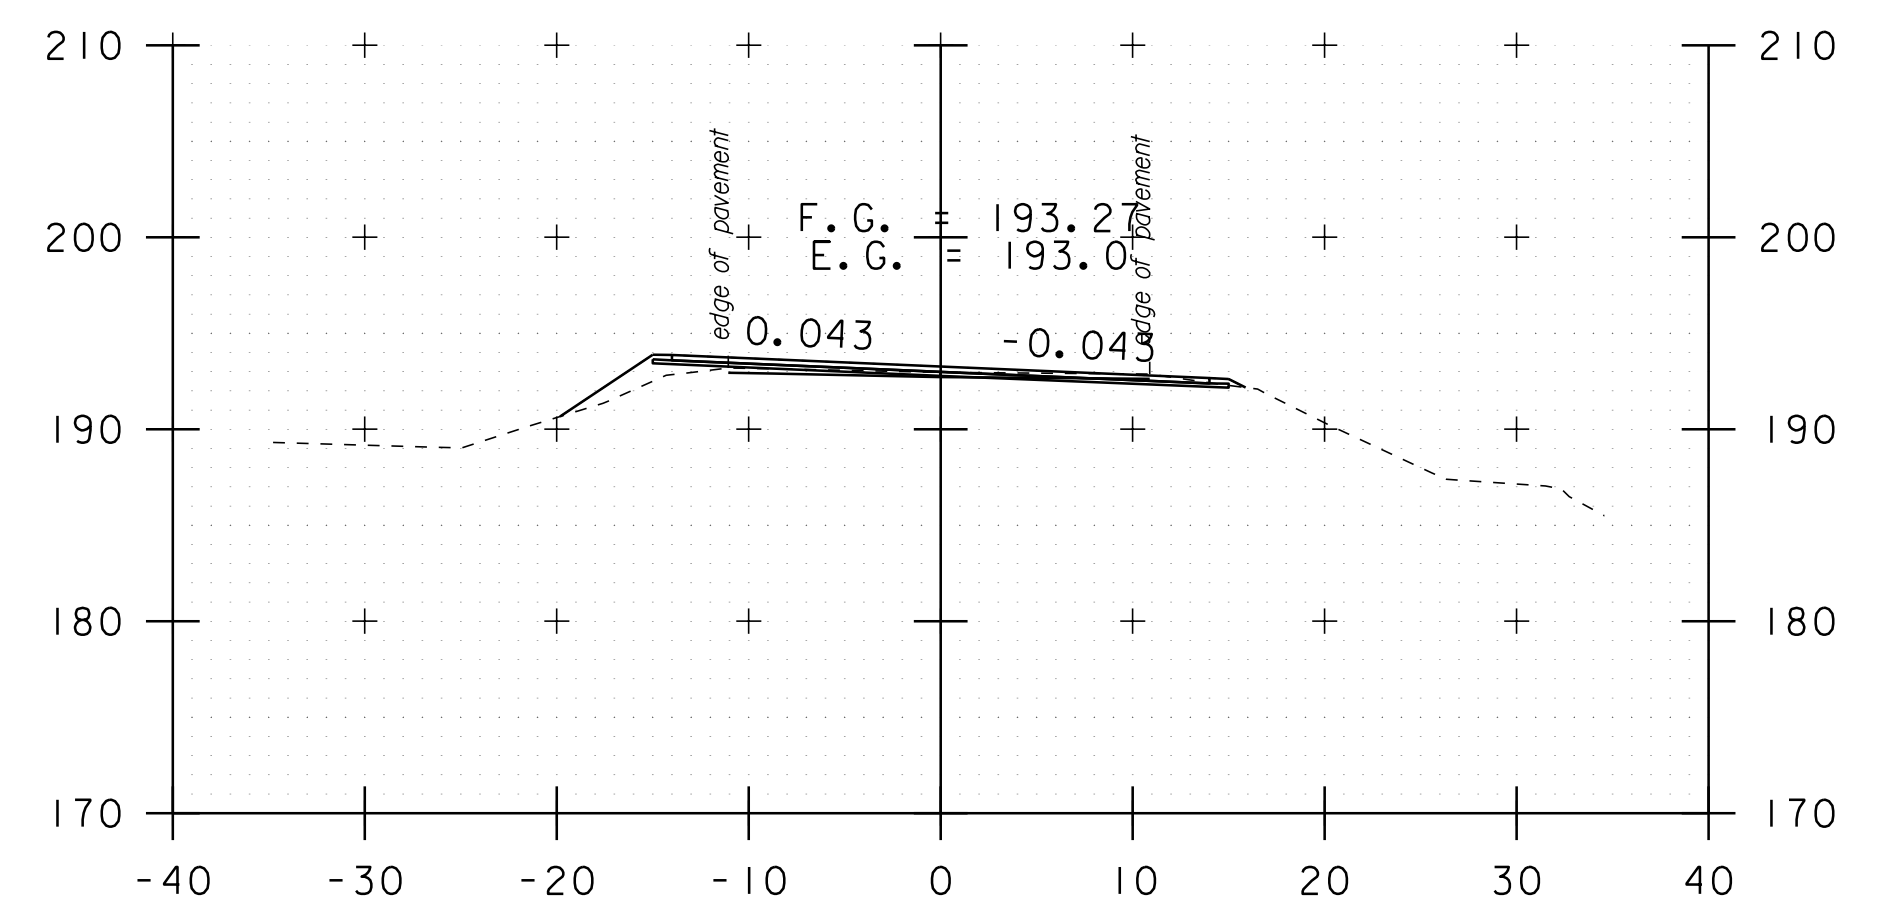

b 95+00

DATUM  
 NAVD 88  
 NAD 83

STA. b 91+74 TO STA. b 96+32

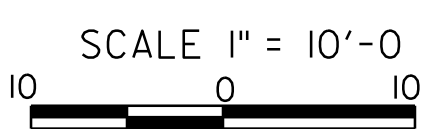

**CROSS SECTION SHEET 36**

PROJECT NAME: ADDISON-NEW HAVEN  
 PROJECT NUMBER: STP 9632(1)  
 FILE NAME: p95B076.dgn  
 PROJECT LEADER: CDL  
 DESIGNED BY: SJL  
 PLOT FILE: p95B076\_141.i  
 PLOT DATE: 3/13/2012  
 DRAWN BY: SJL  
 CHECKED BY: EPD  
 SHEET 141 OF 186