




b 98+50

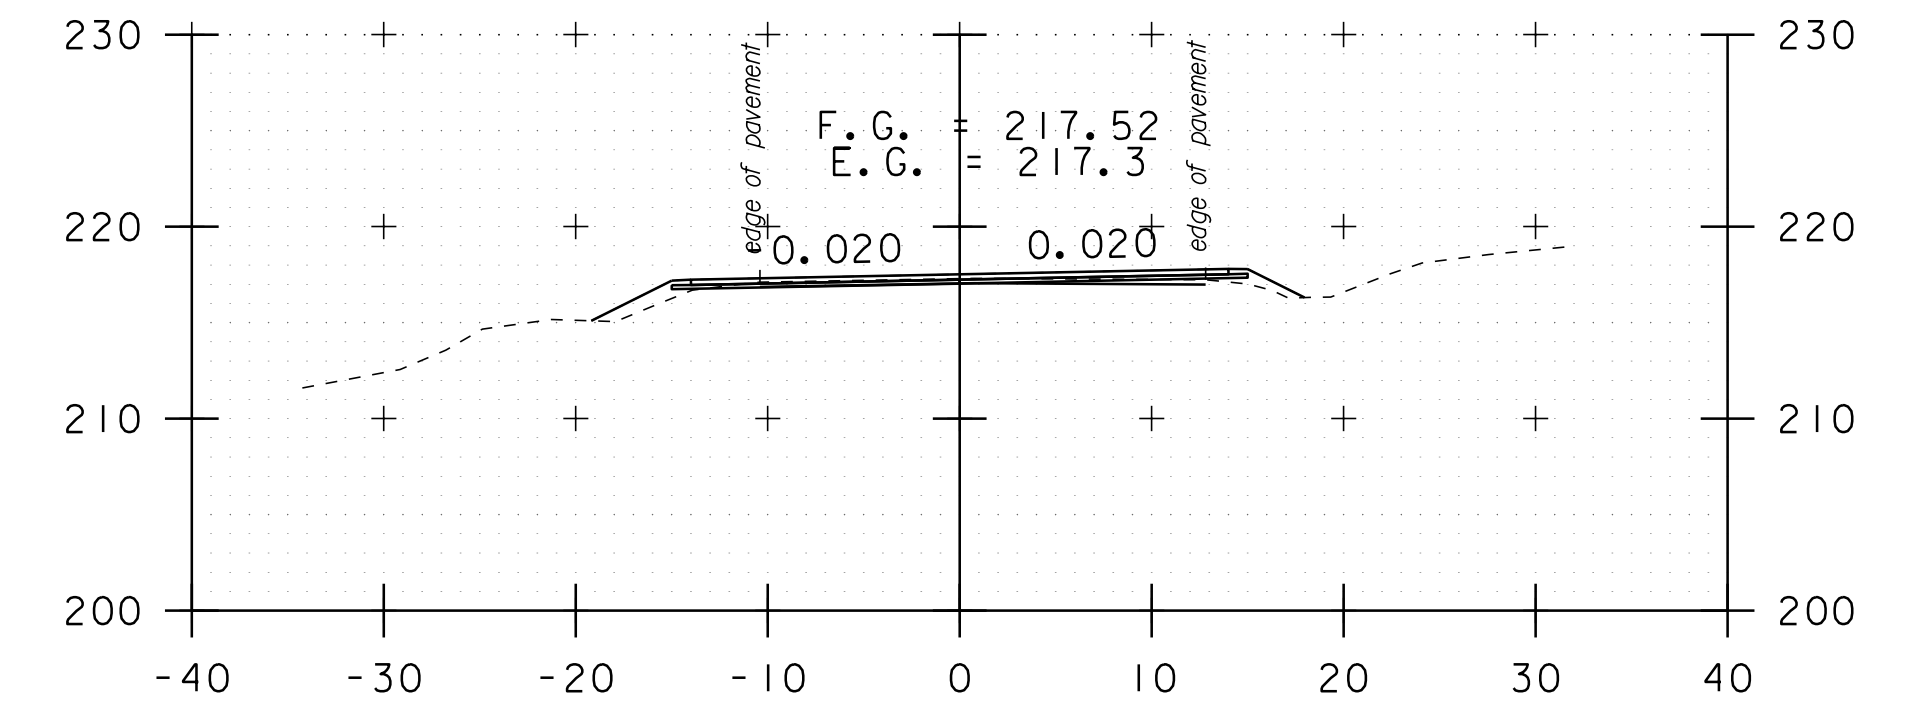


b 100+69

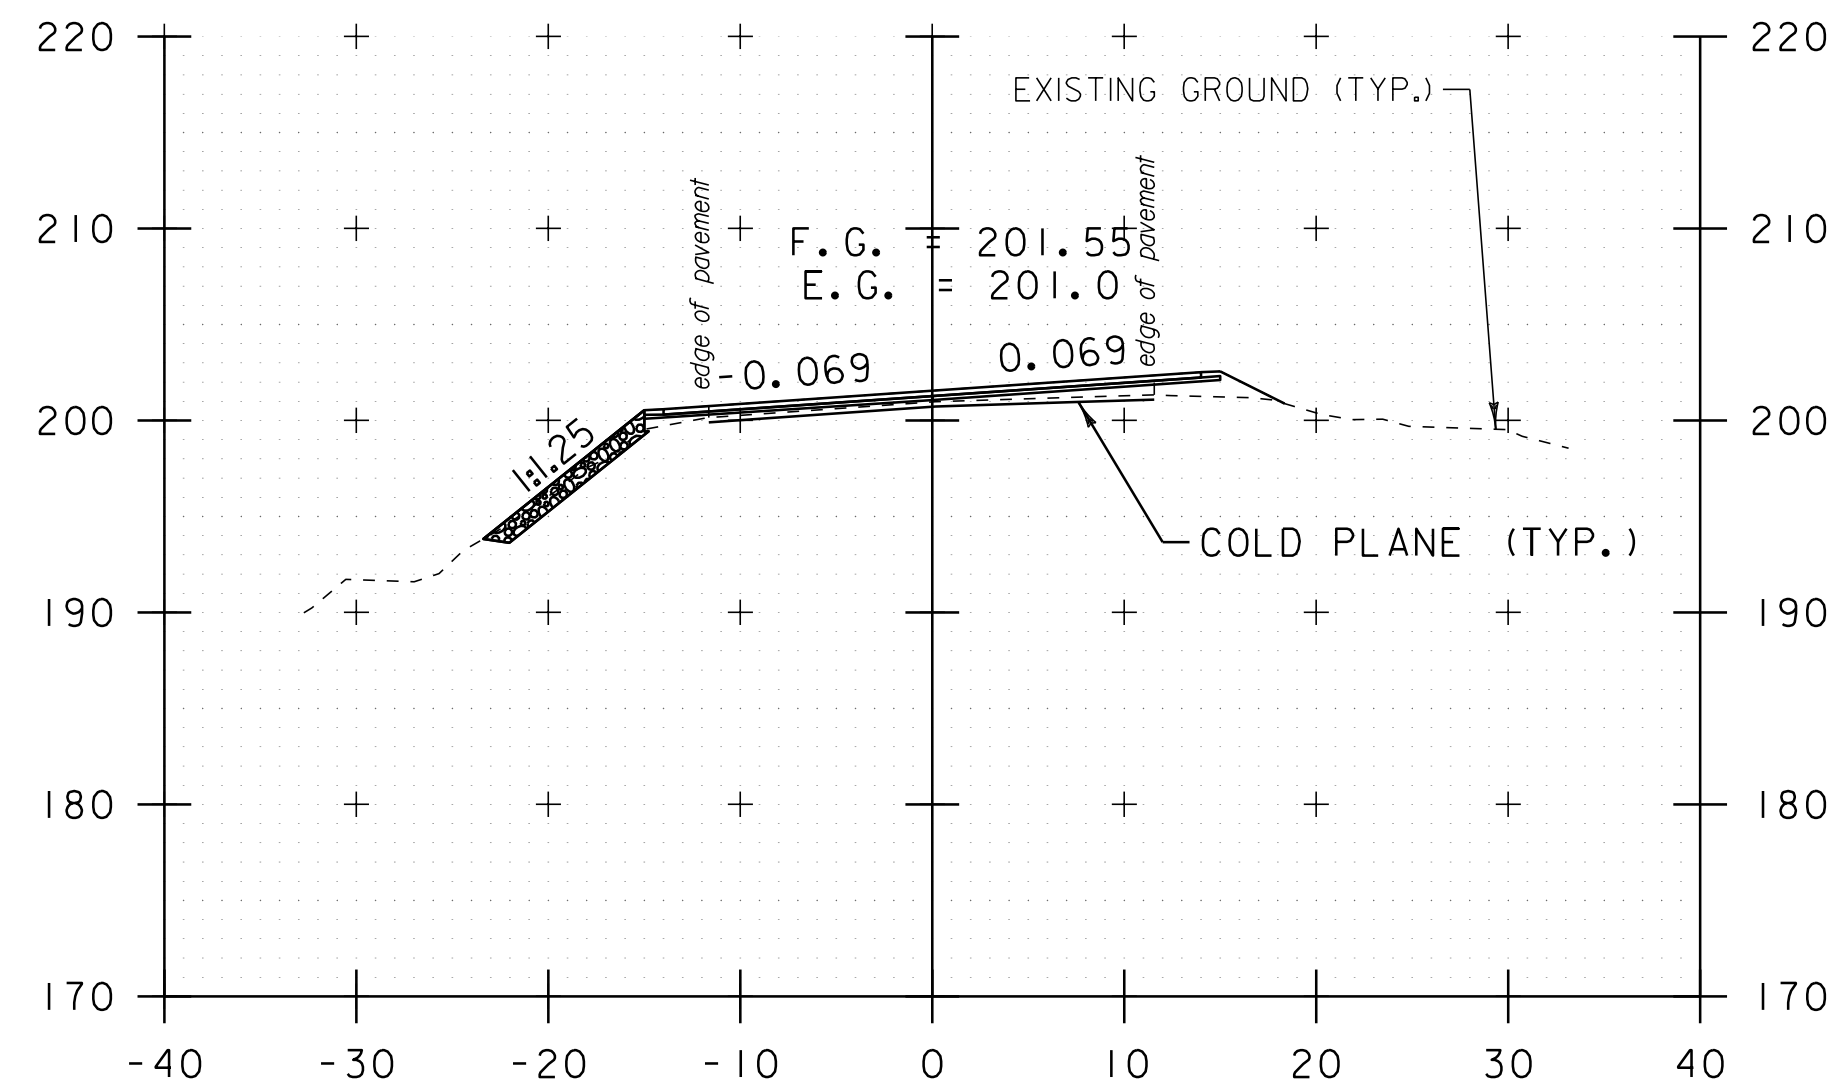


b 98+45

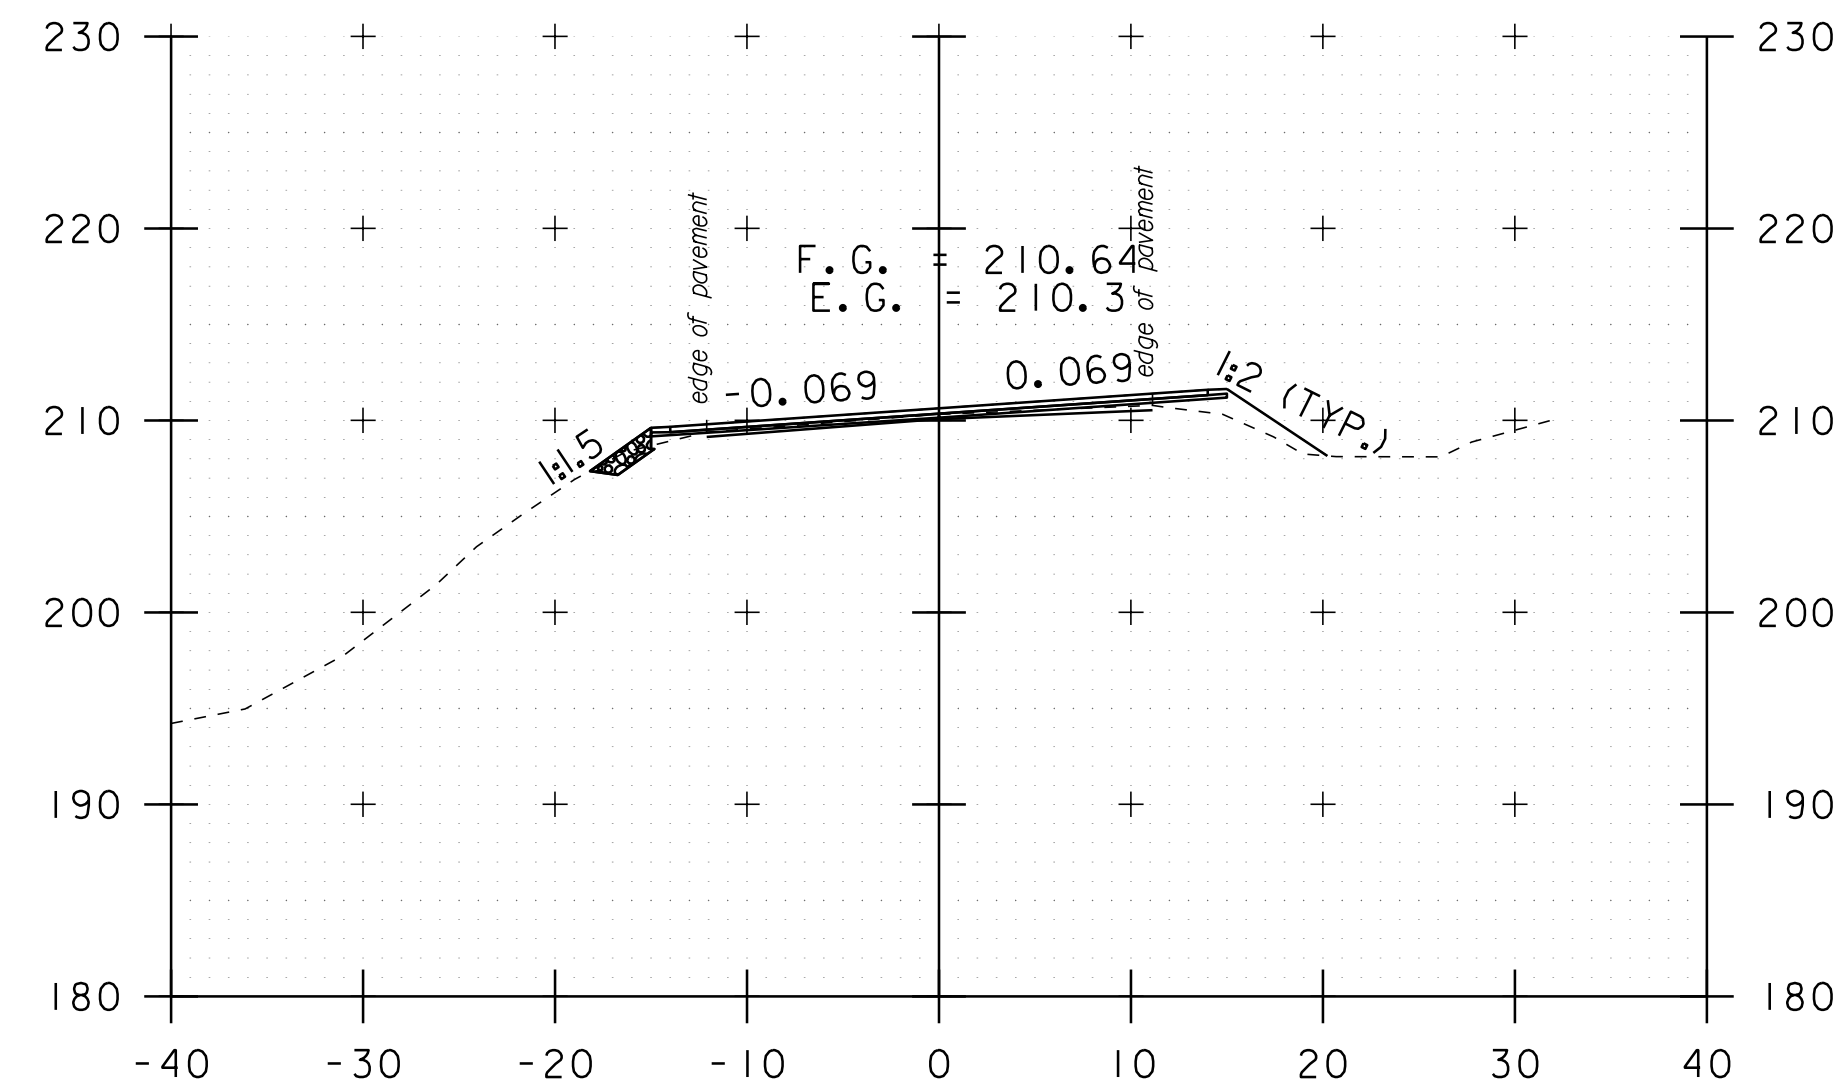


b 99+50

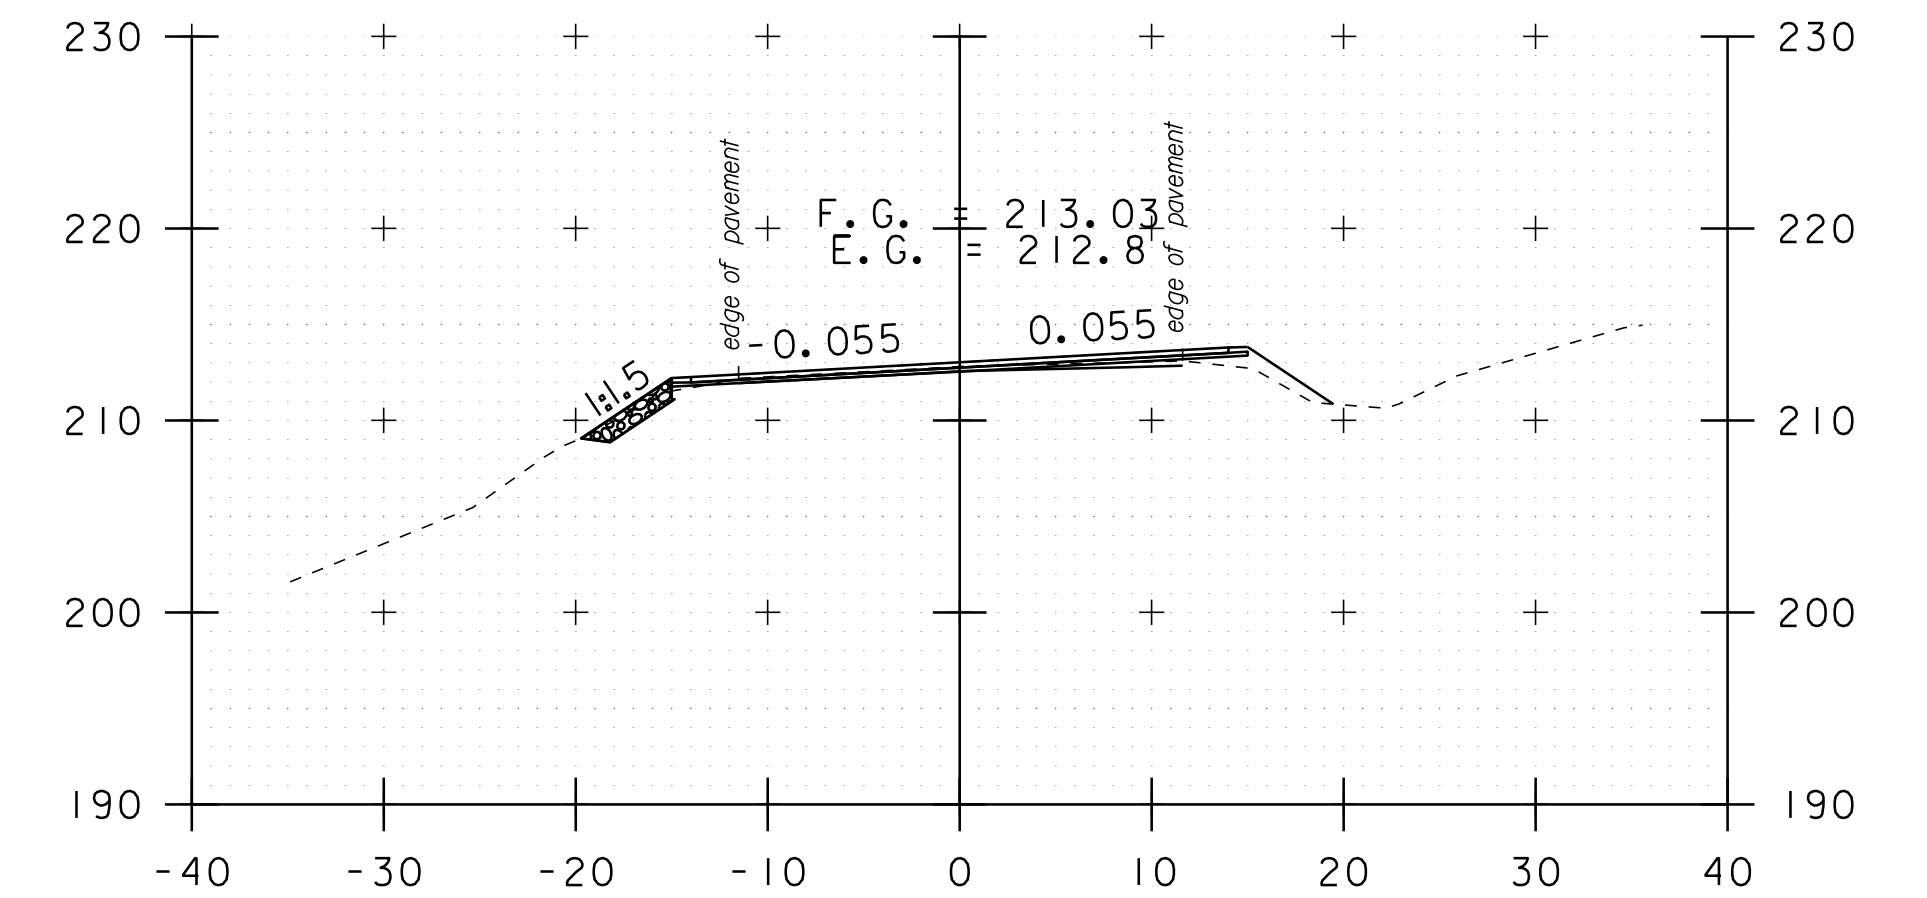


b 99+87

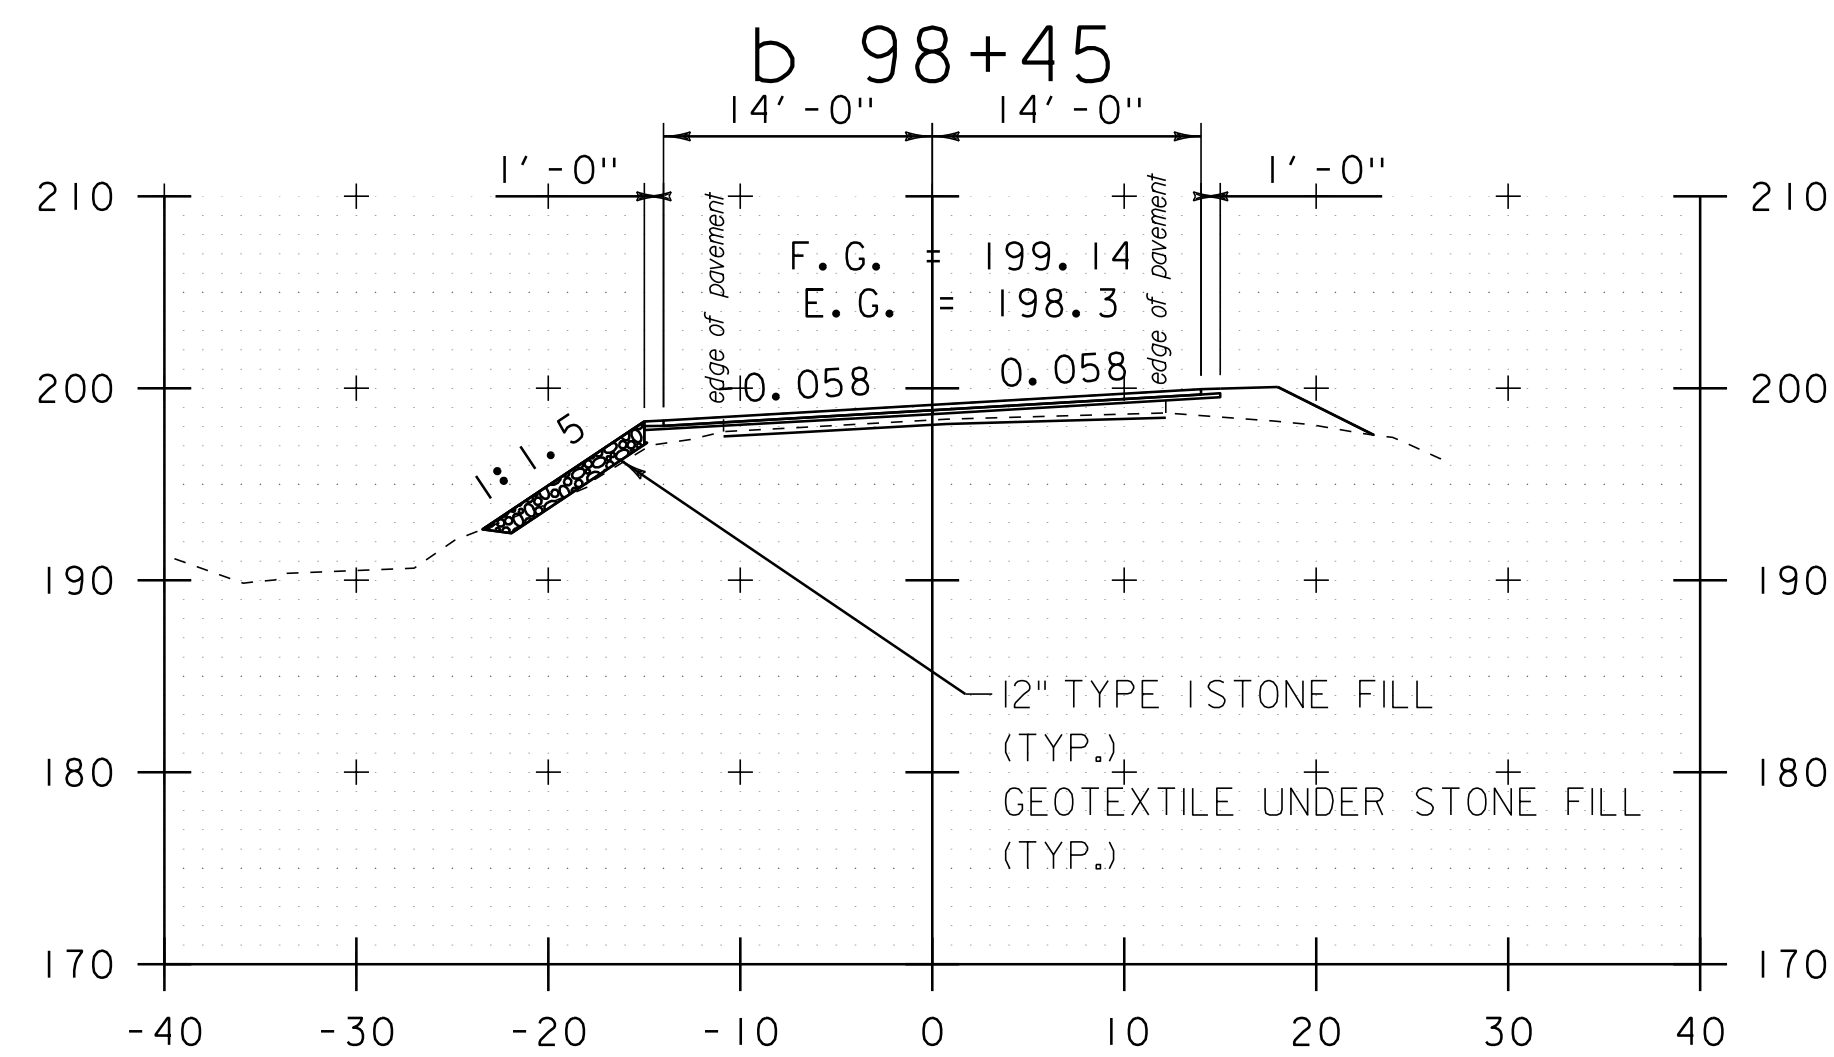

b 98+12
PULL OFF RT

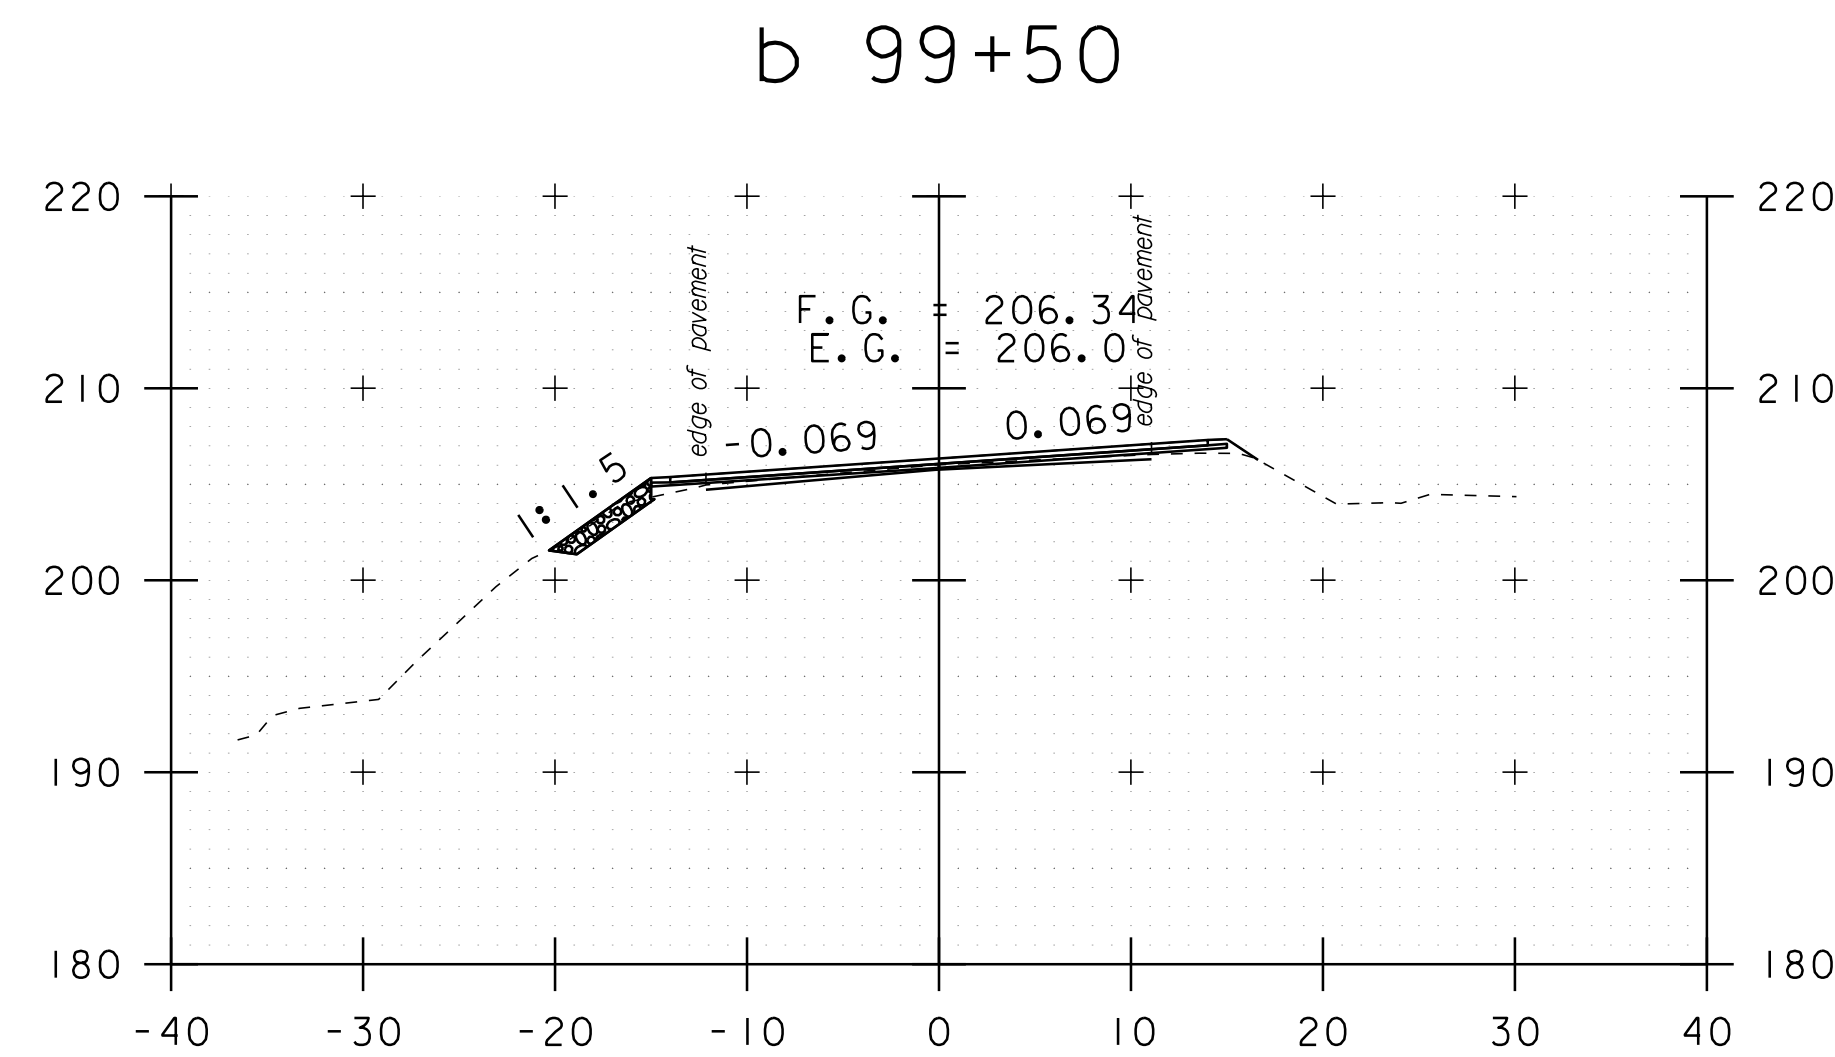


b 99+00

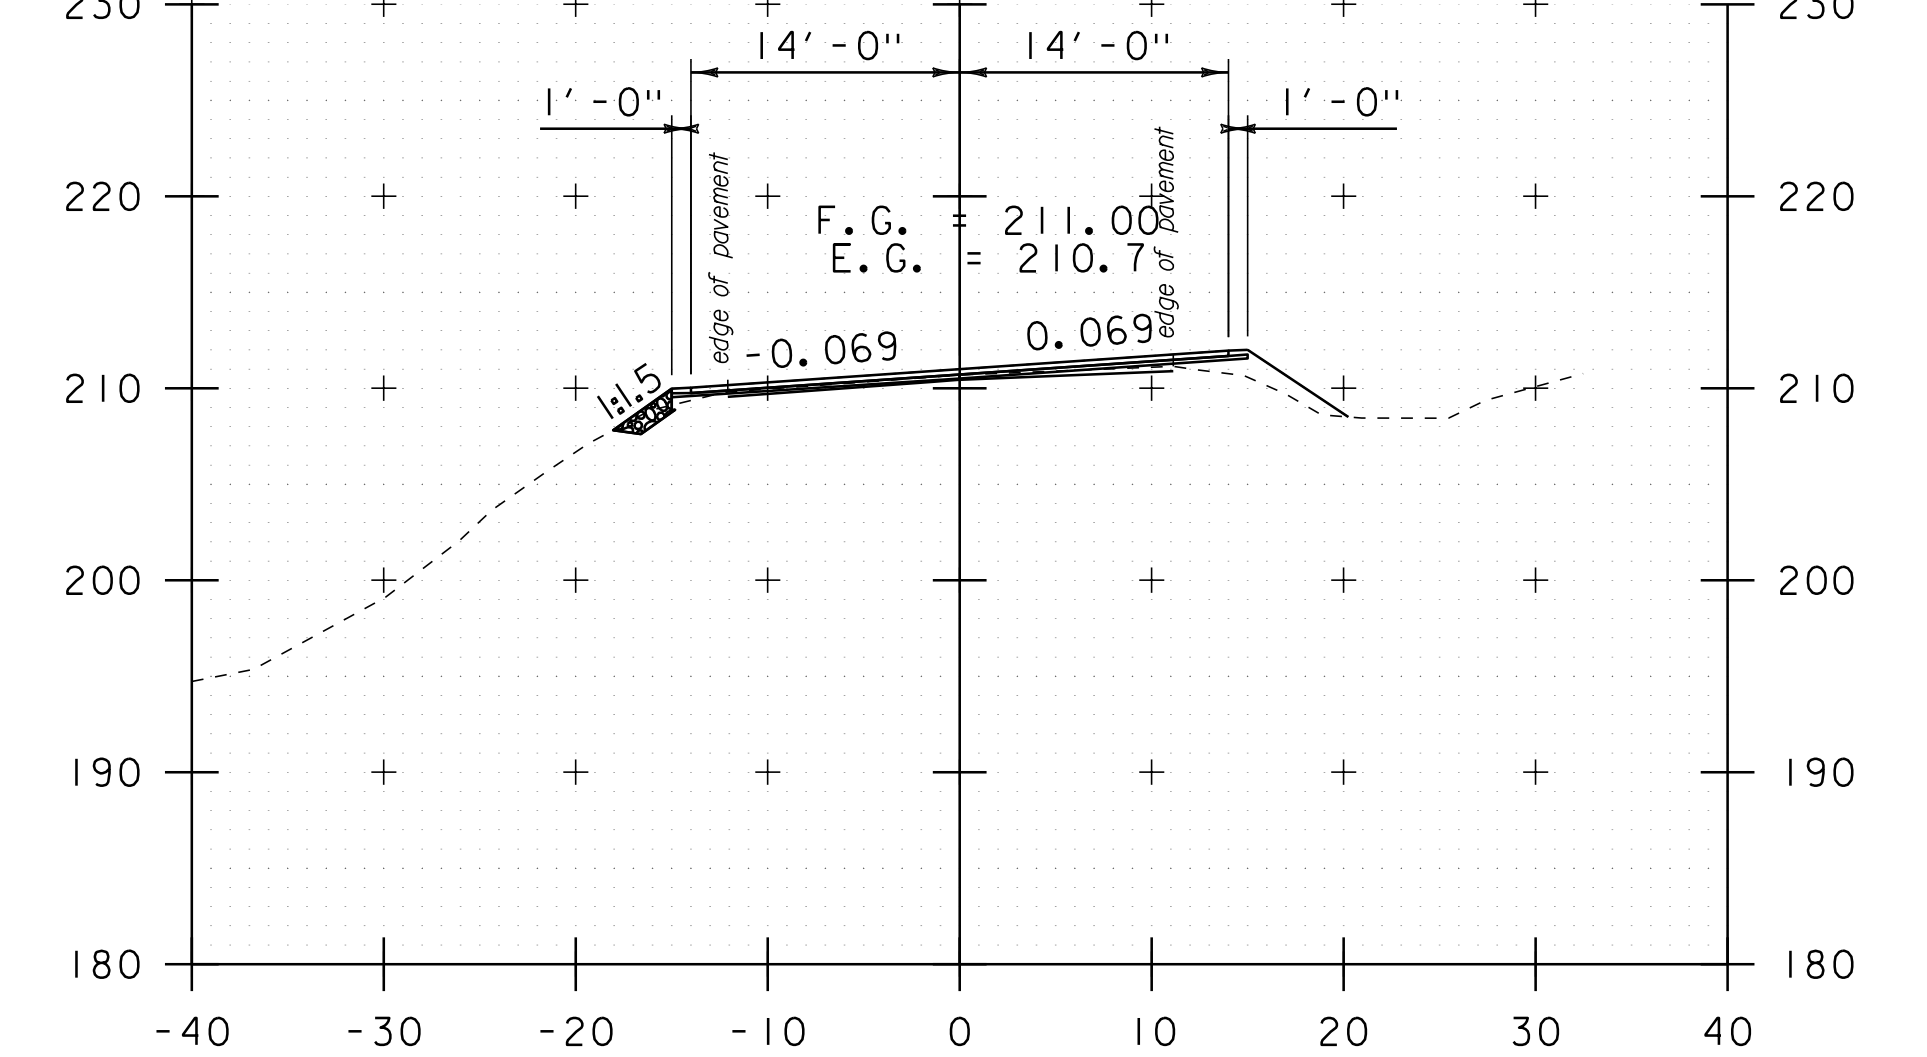

b 99+55

DATUM	NAVD 88
	NAD 83

STA. b 98+12 TO STA. b 100+69

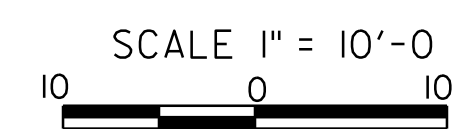

CROSS SECTION SHEET 37

PROJECT NAME:	ADDISON-NEW HAVEN
PROJECT NUMBER:	STP 9632(1)
FILE NAME:	p95B076.dgn
PROJECT LEADER:	CDL
DESIGNED BY:	SJL
PLOT FILE:	p95B076_I42.1
PLOT DATE:	3/13/2012
DRAWN BY:	SJL
CHECKED BY:	EPD
SHEET	142 OF 186