




b 109+50

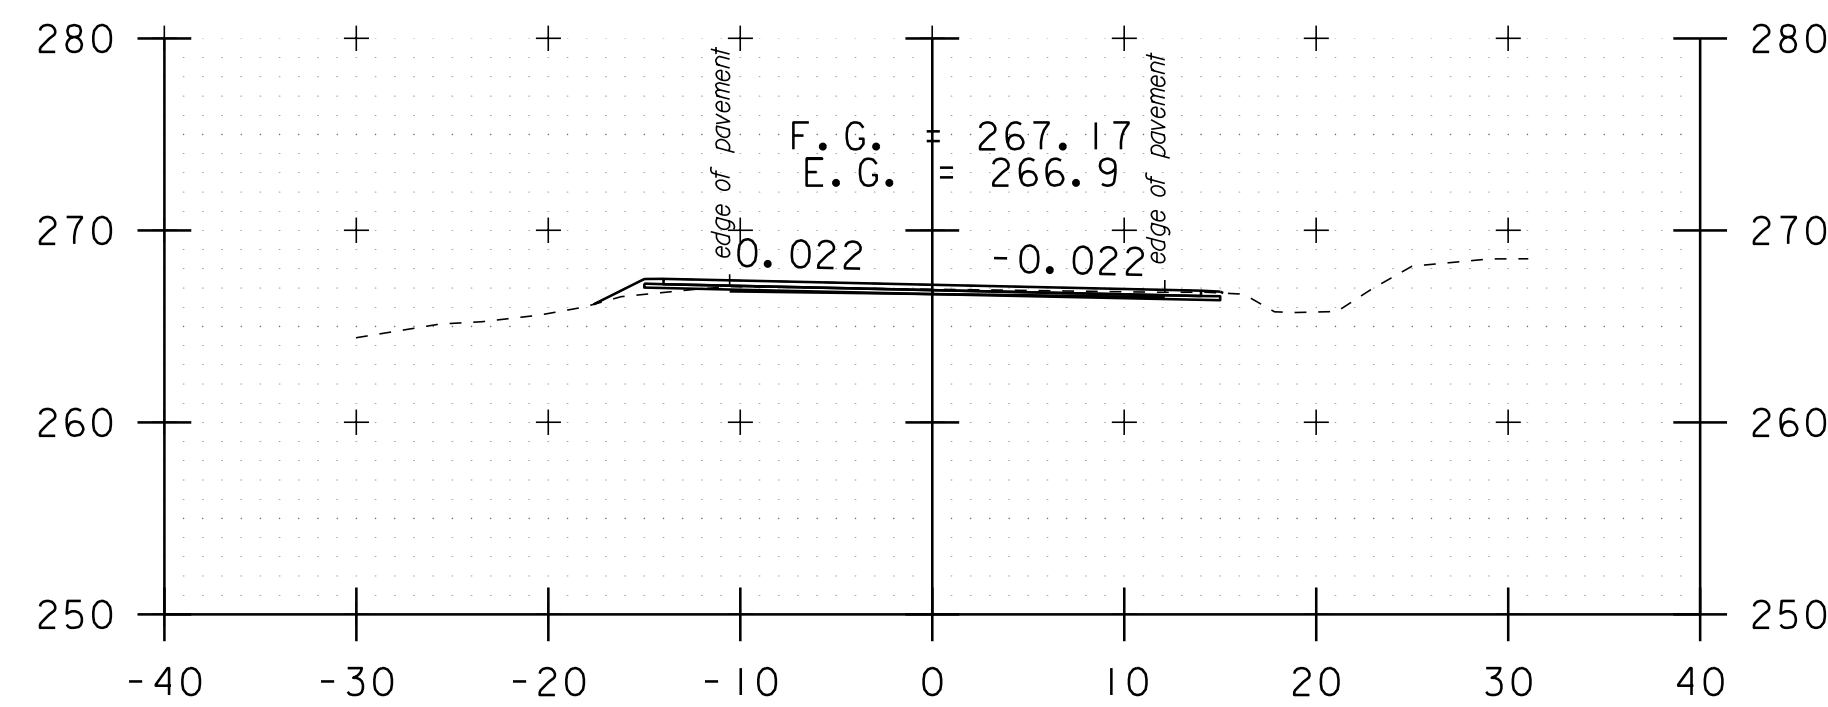


b 109+00

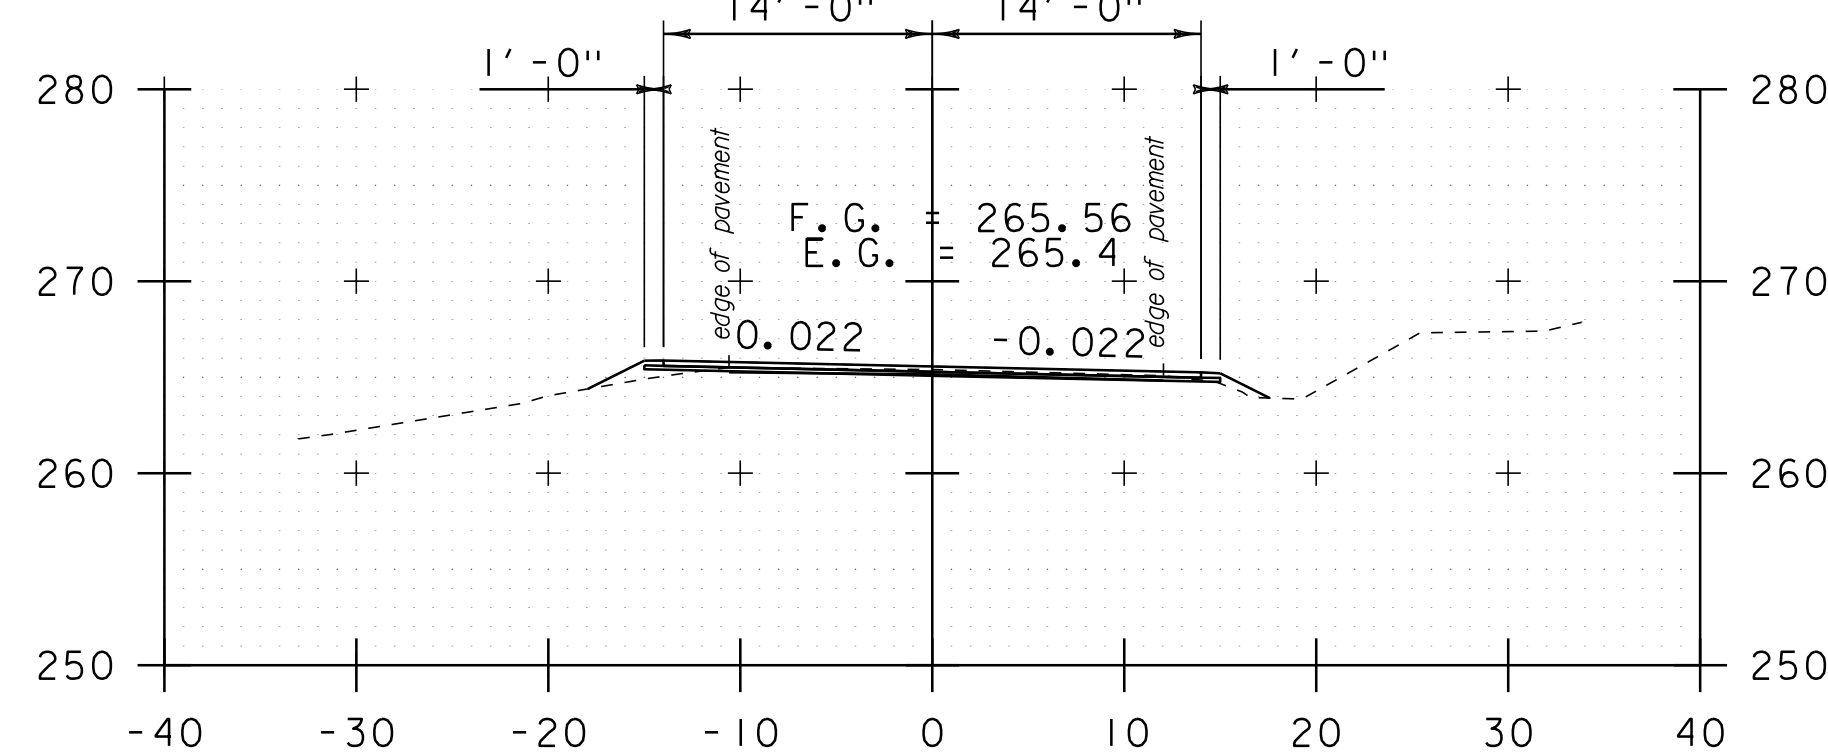


b 108+50

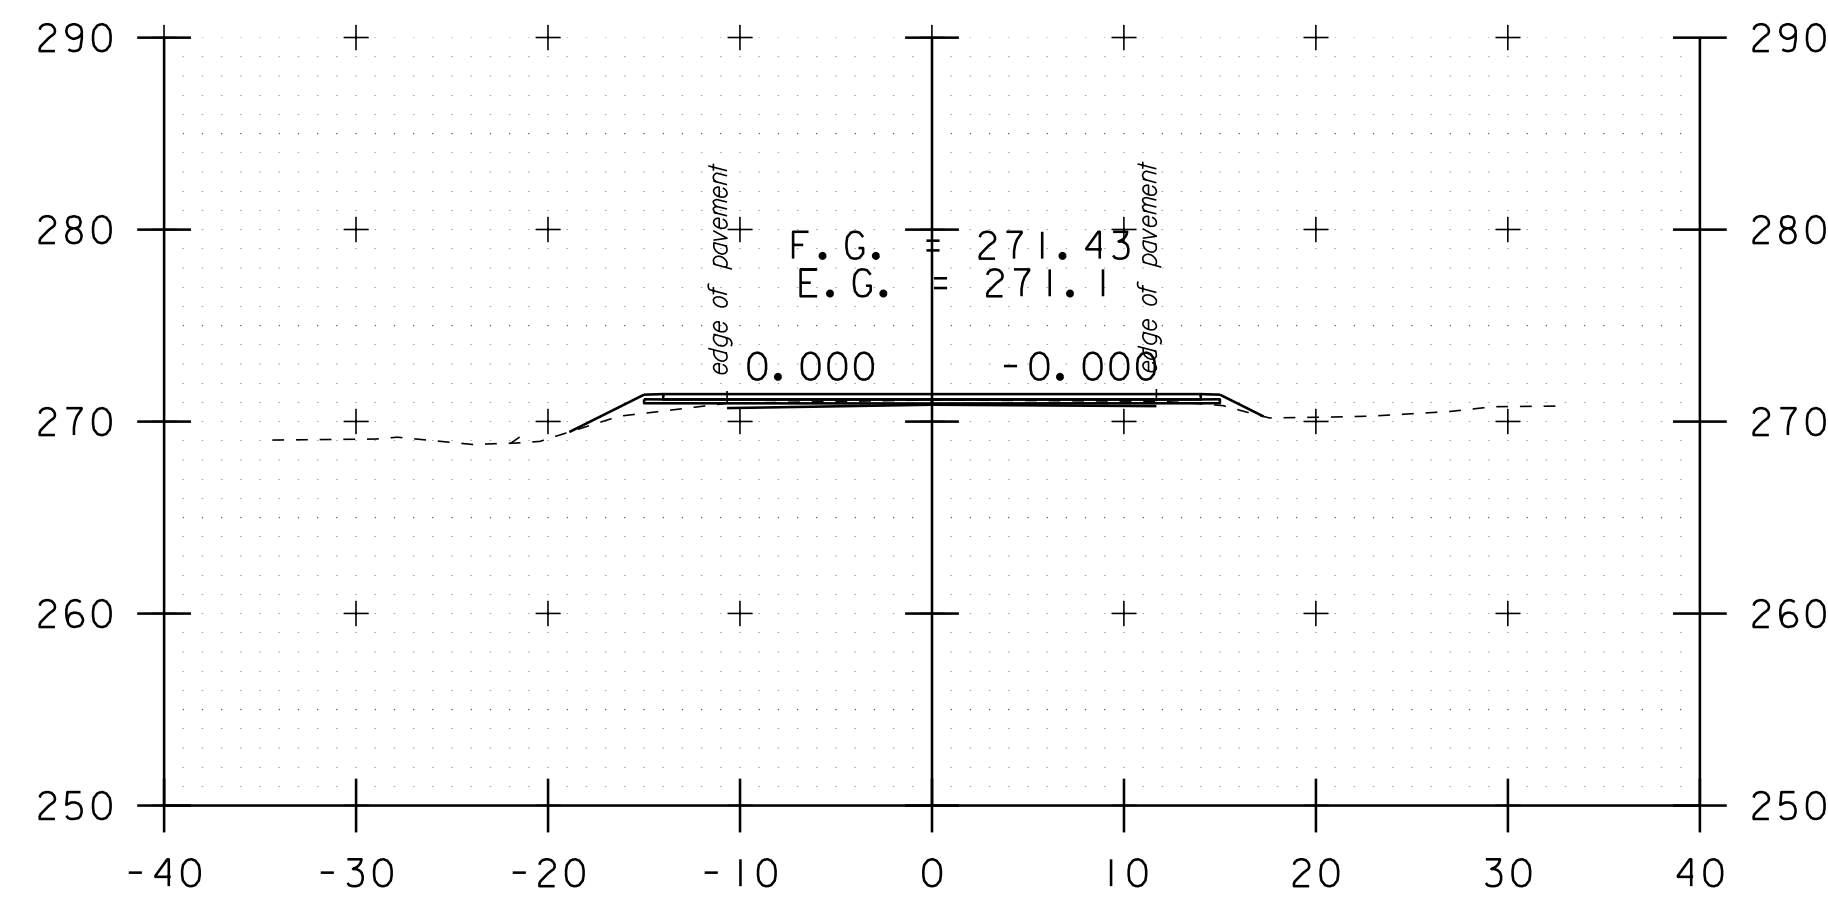


b 110+78

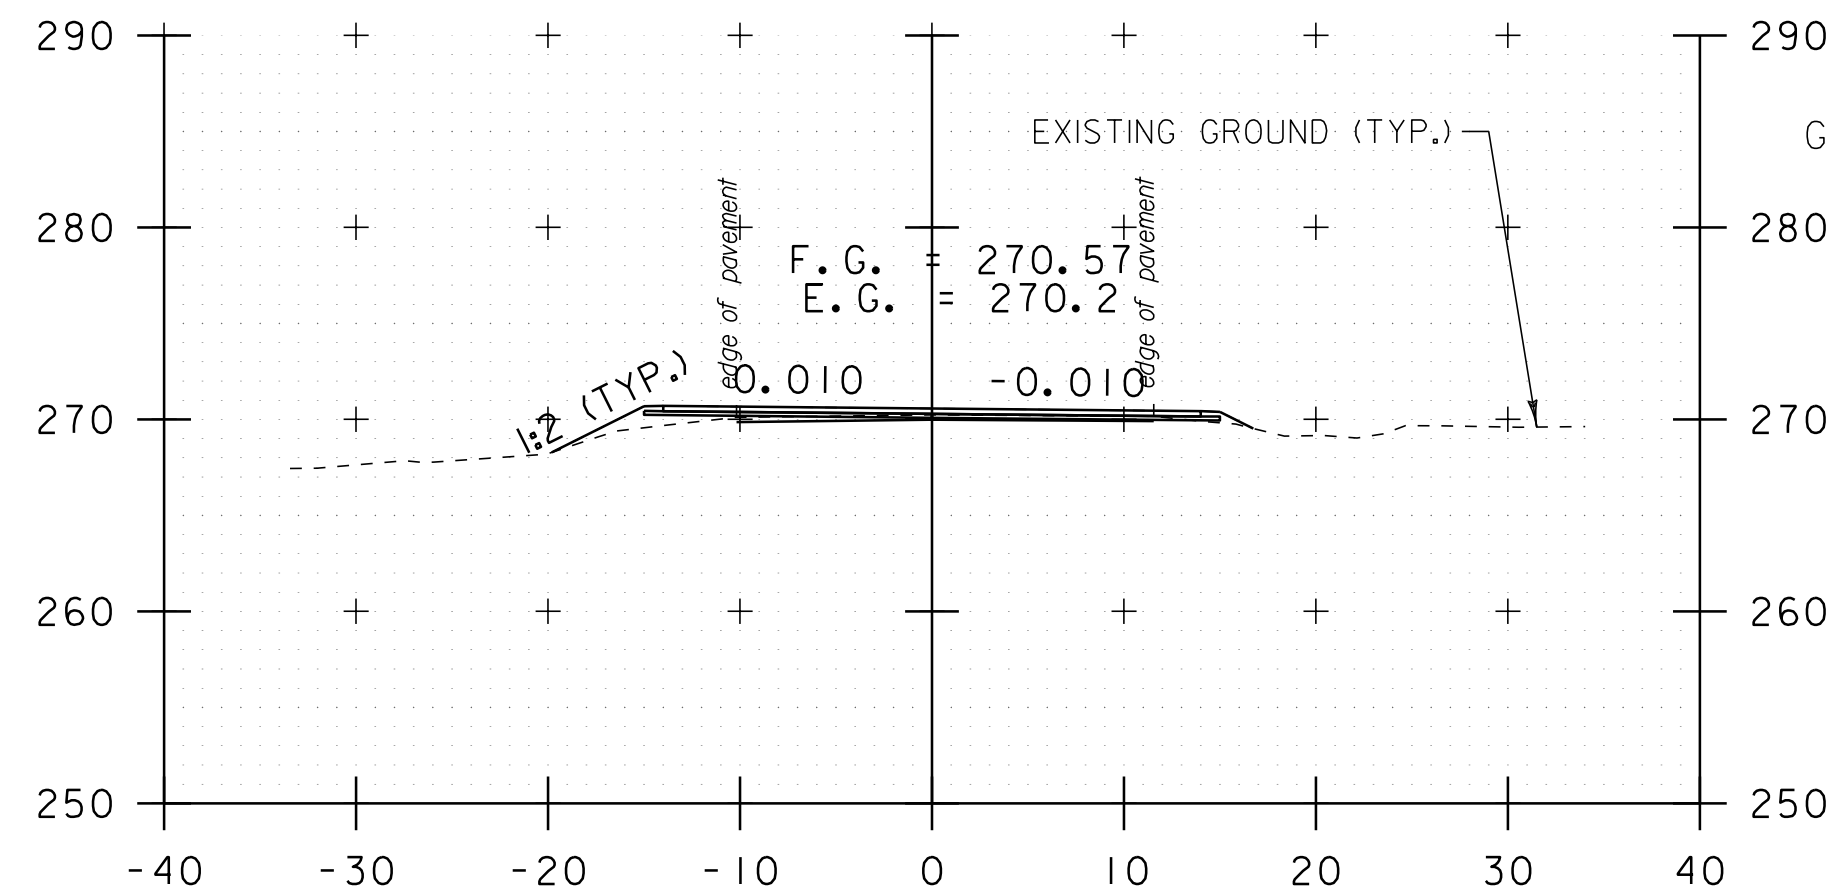


b 110+43

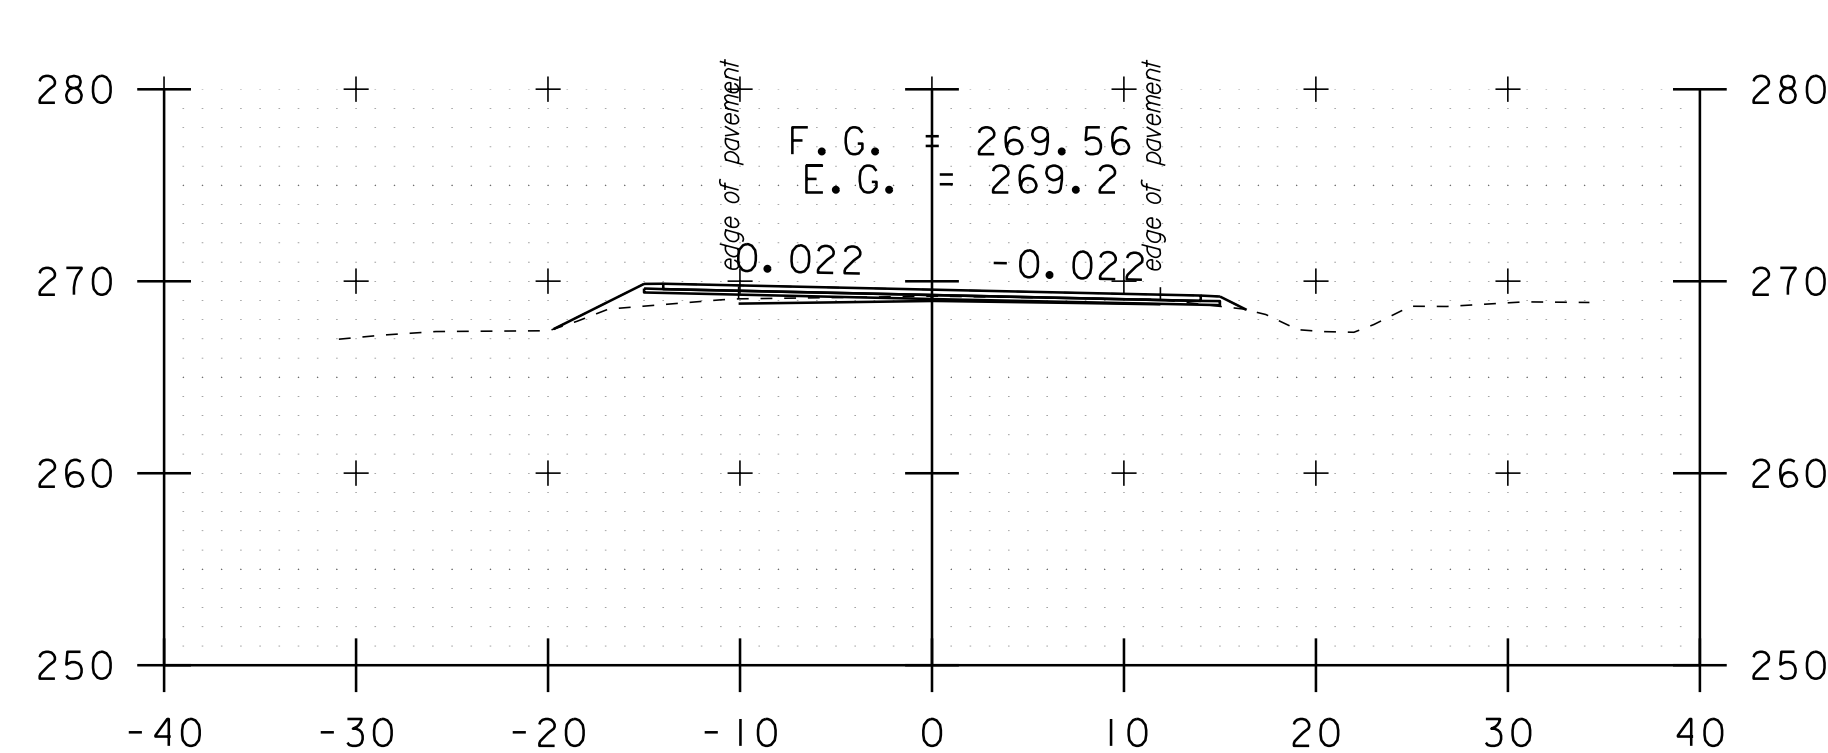


b 110+00

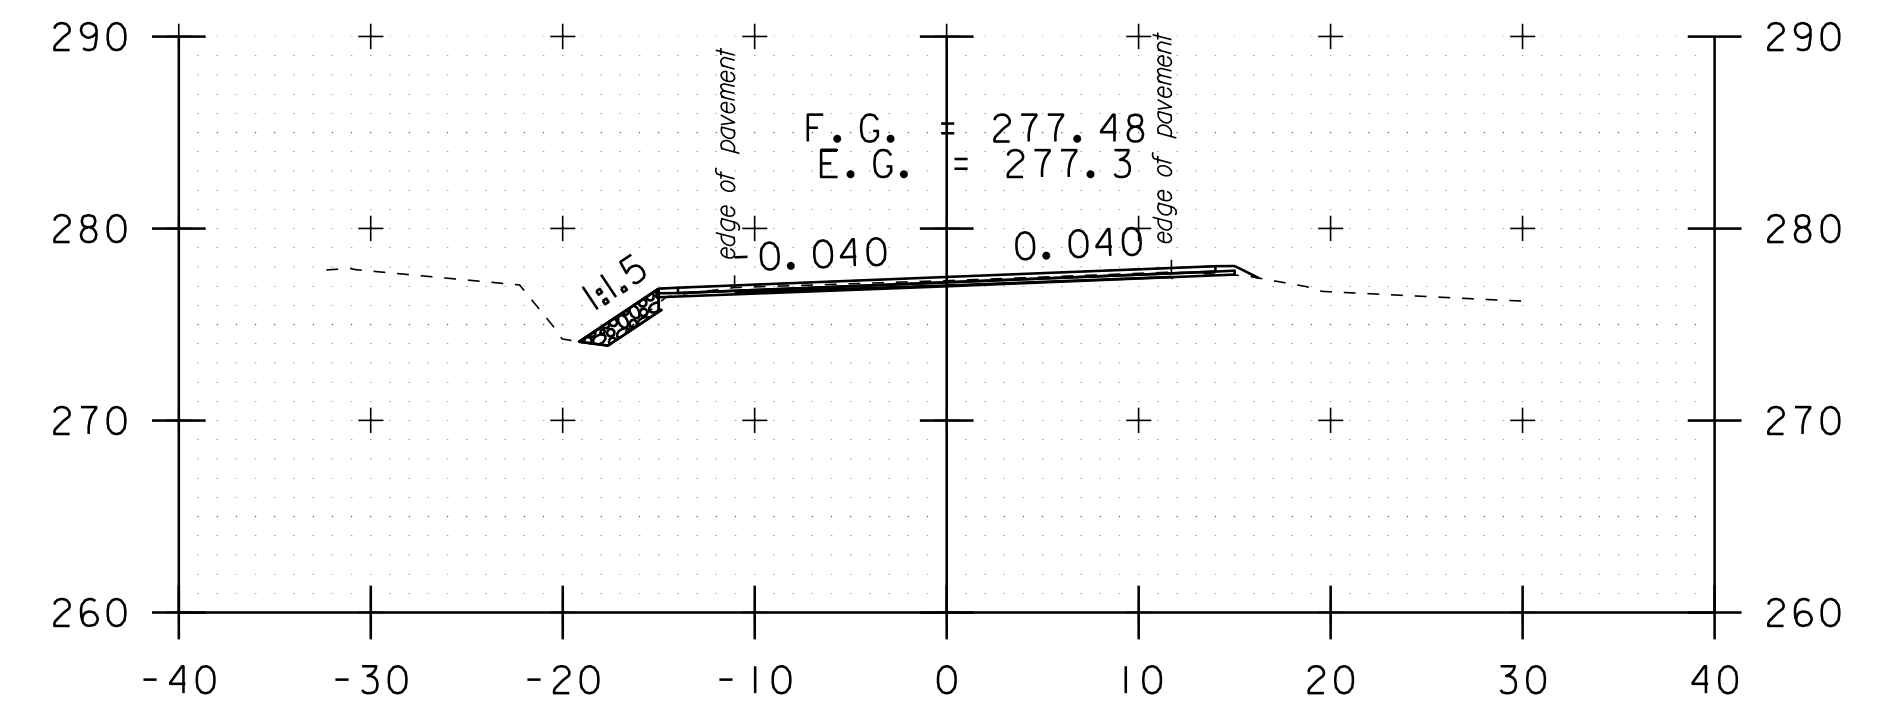

b 112+50

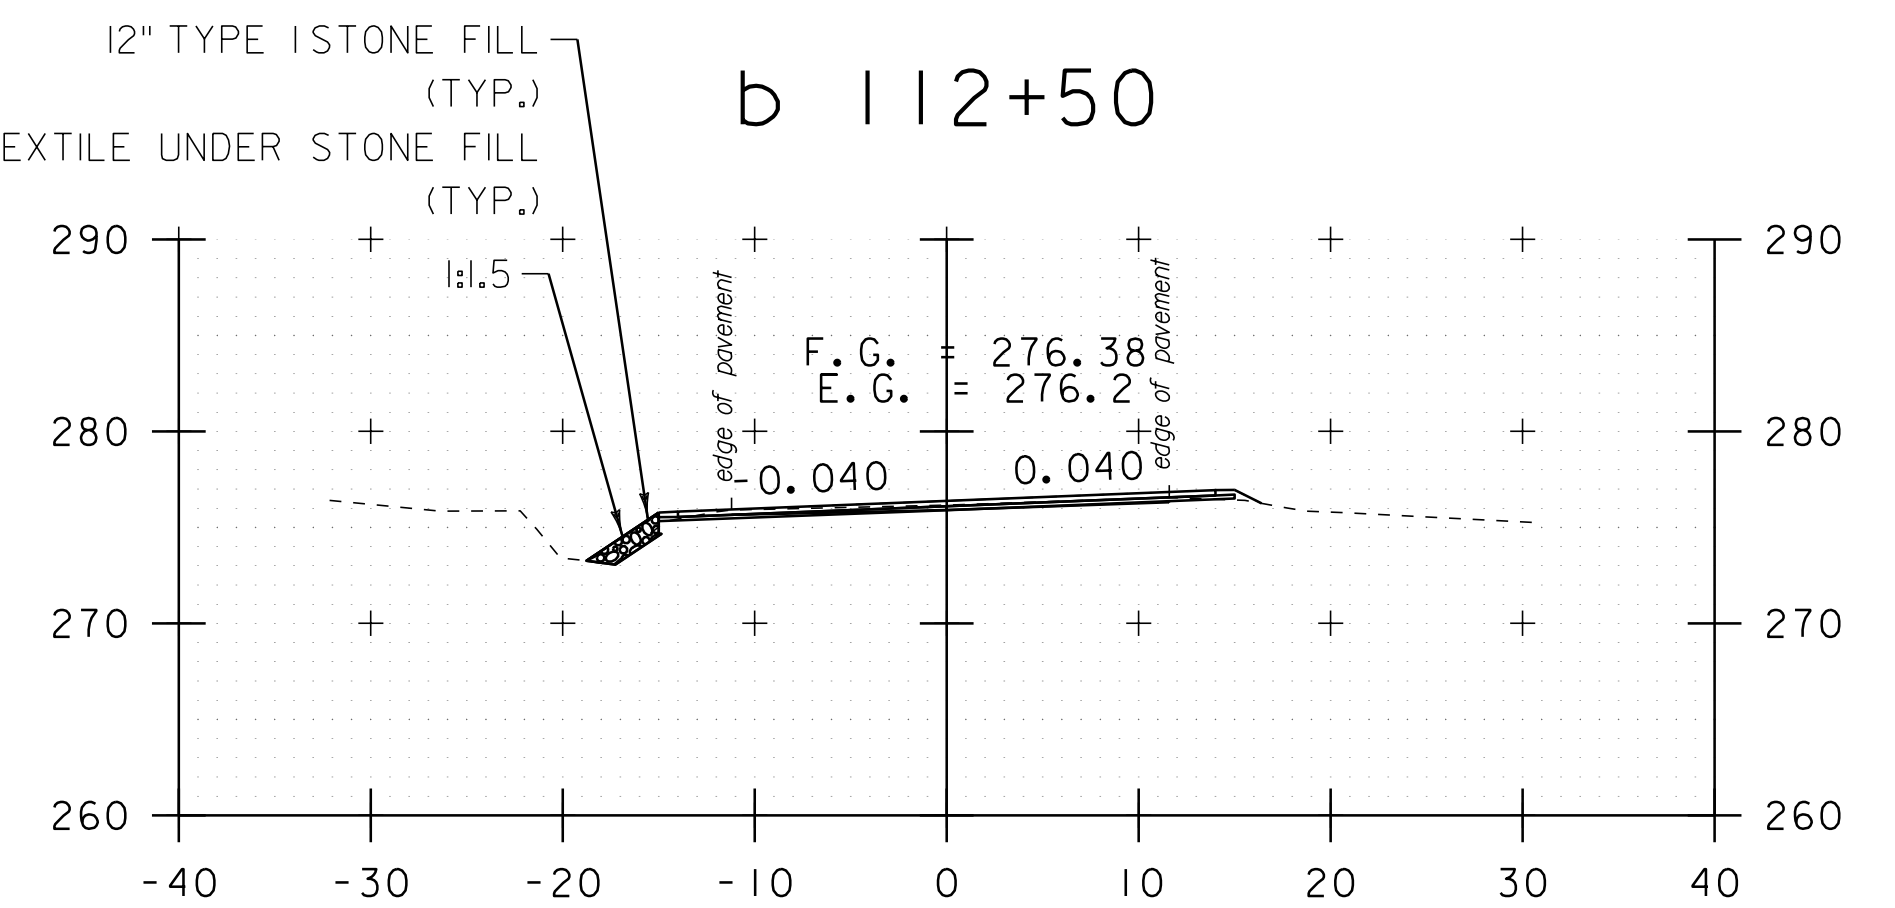


b 112+20

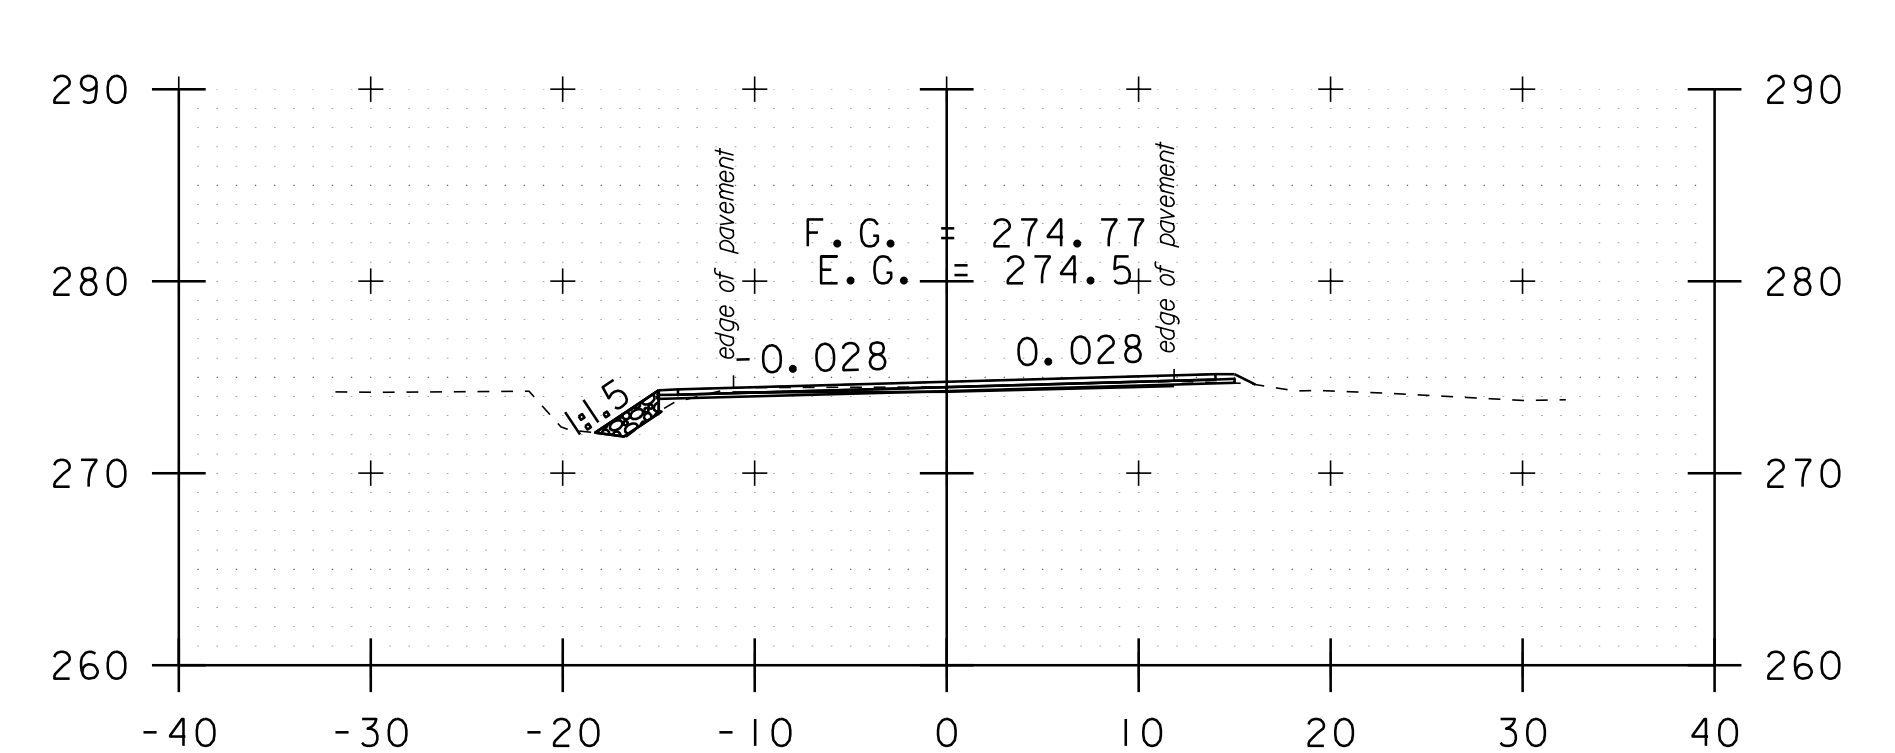

b 111+78

DATUM	NAVD 88
	NAD 83

STA. b 108+50 TO STA. b 112+50

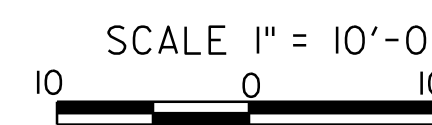

**CROSS SECTION SHEET 39**

PROJECT NAME: ADDISON-NEW HAVEN  
PROJECT NUMBER: STP 9632(1)

FILE NAME: p95B076.dgn  
PROJECT LEADER: CDL  
DESIGNED BY: SJL  
PLOT FILE: p95B076\_144.1

PLOT DATE: 3/13/2012  
DRAWN BY: SJL  
CHECKED BY: EPD  
SHEET 144 OF 186