




b 114+00

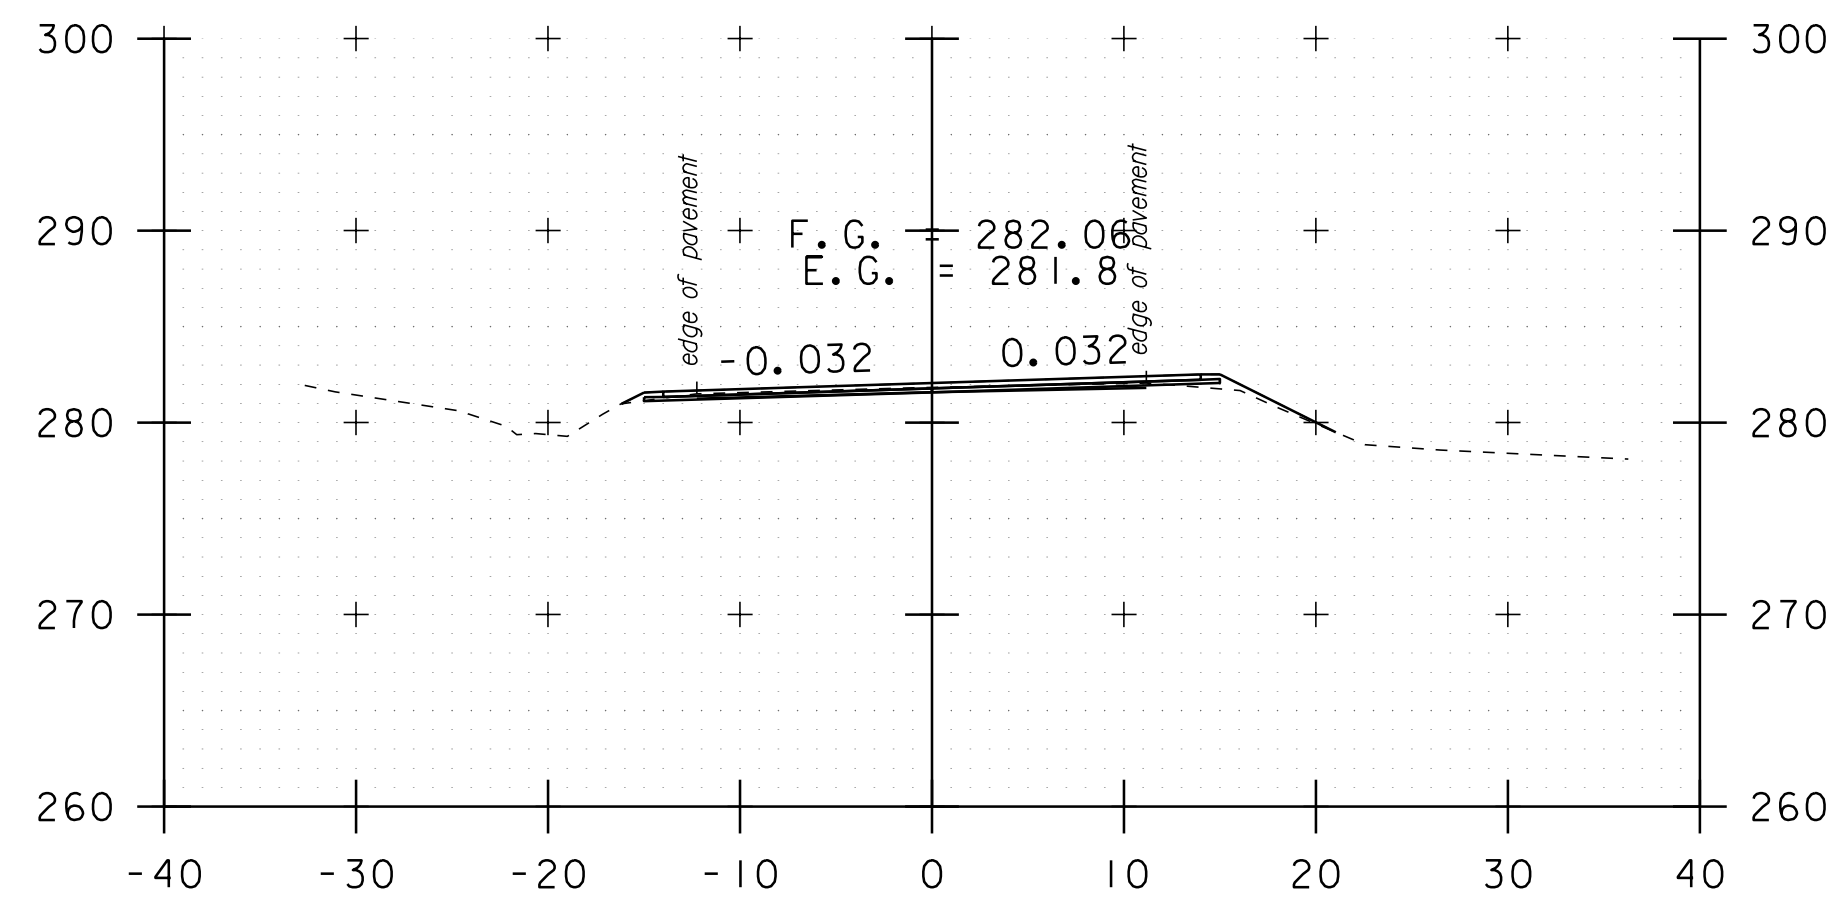


b 115+15

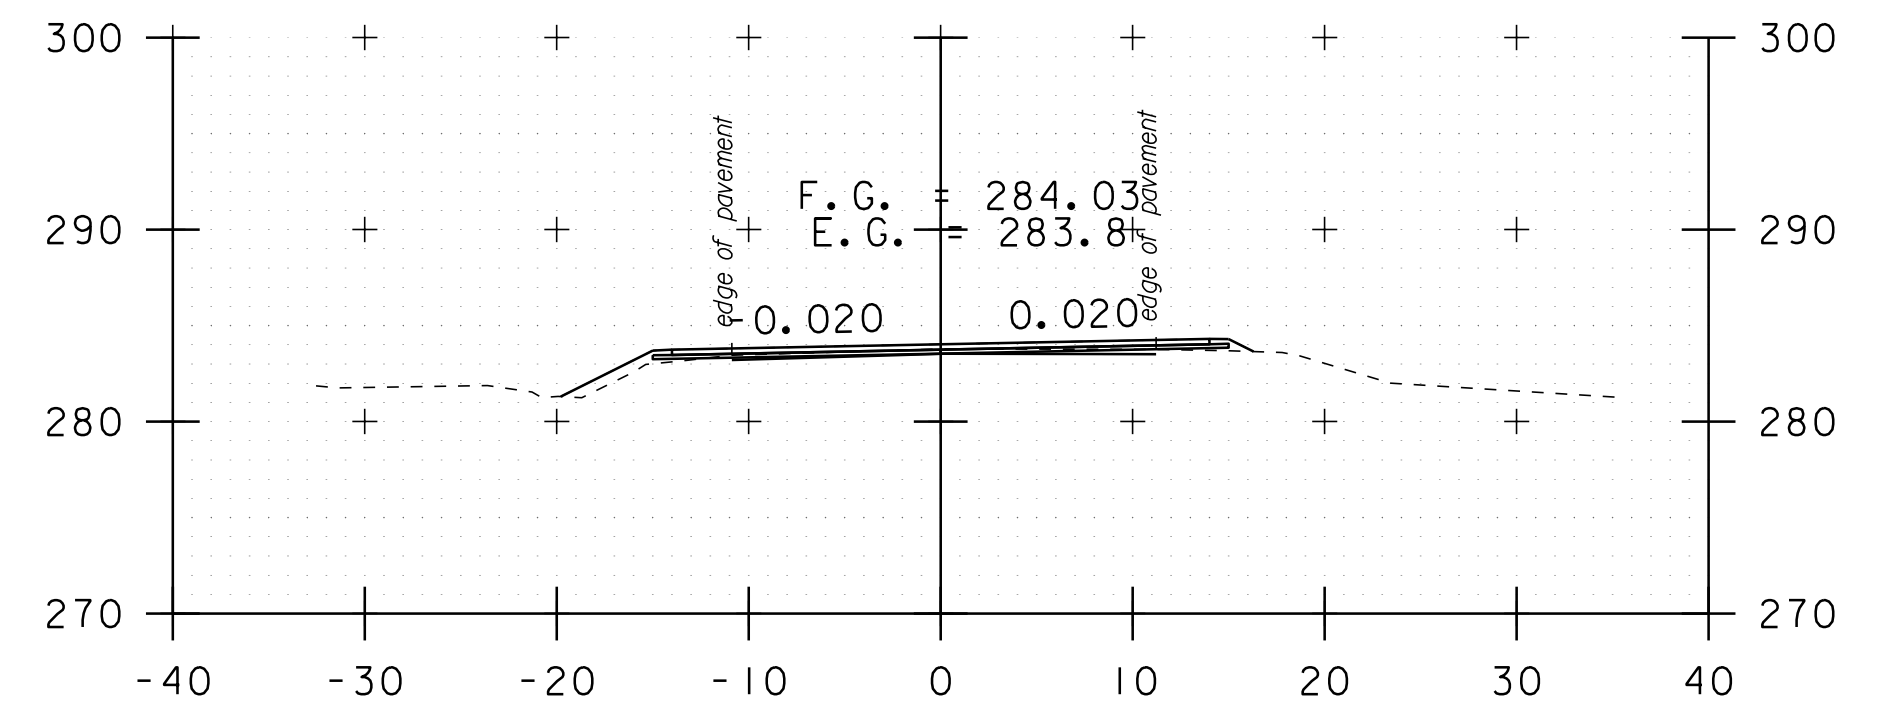


b 116+50

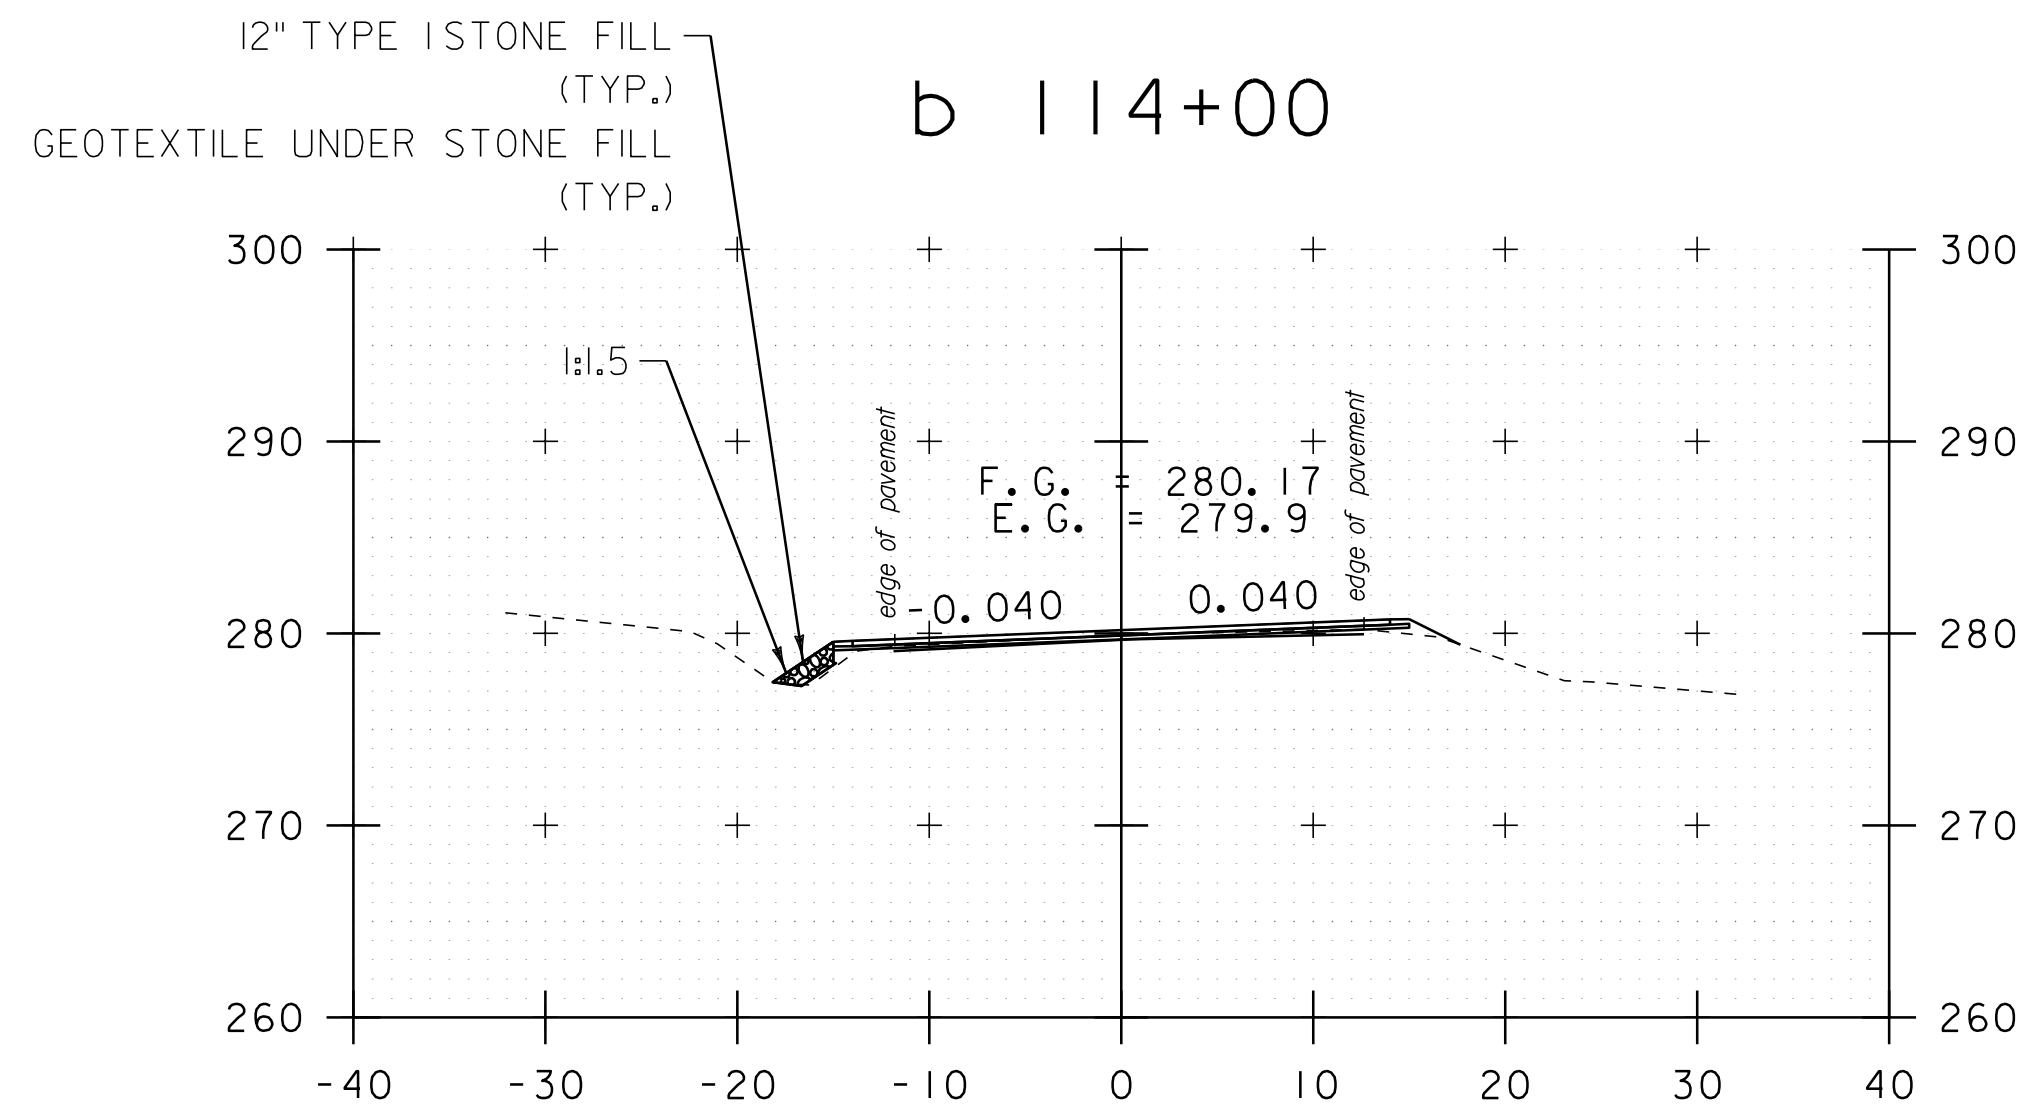


b 113+50

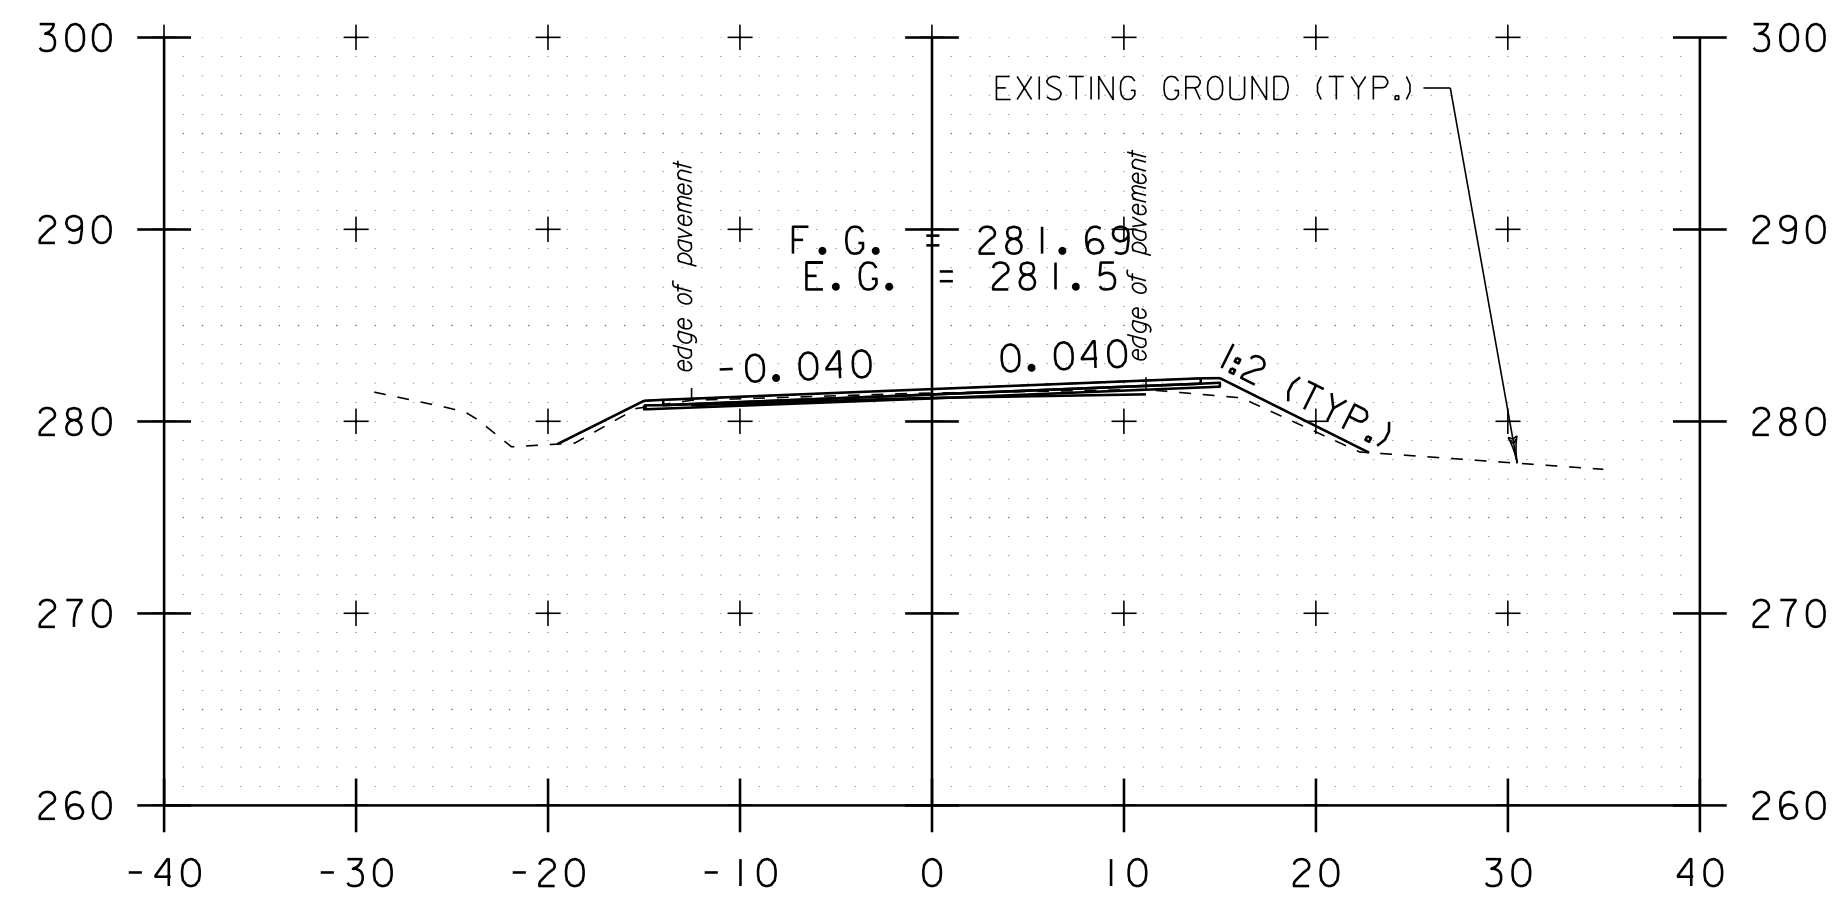


b 114+75

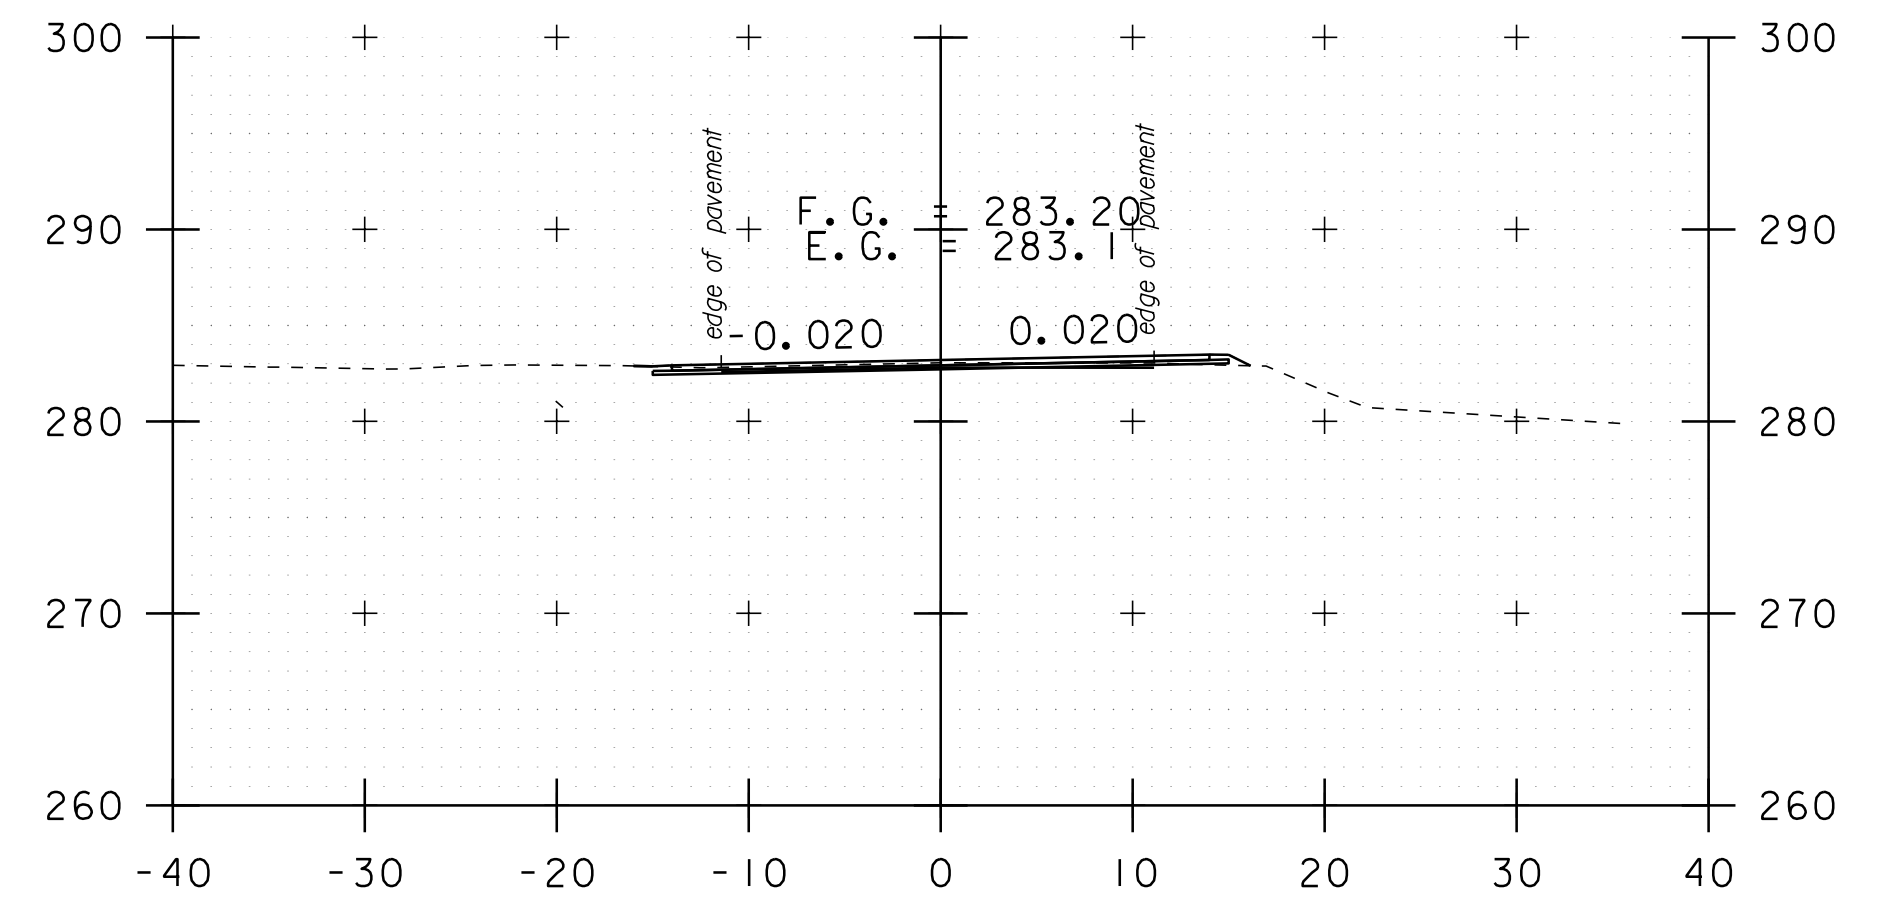


b 116+00
DRIVE LT

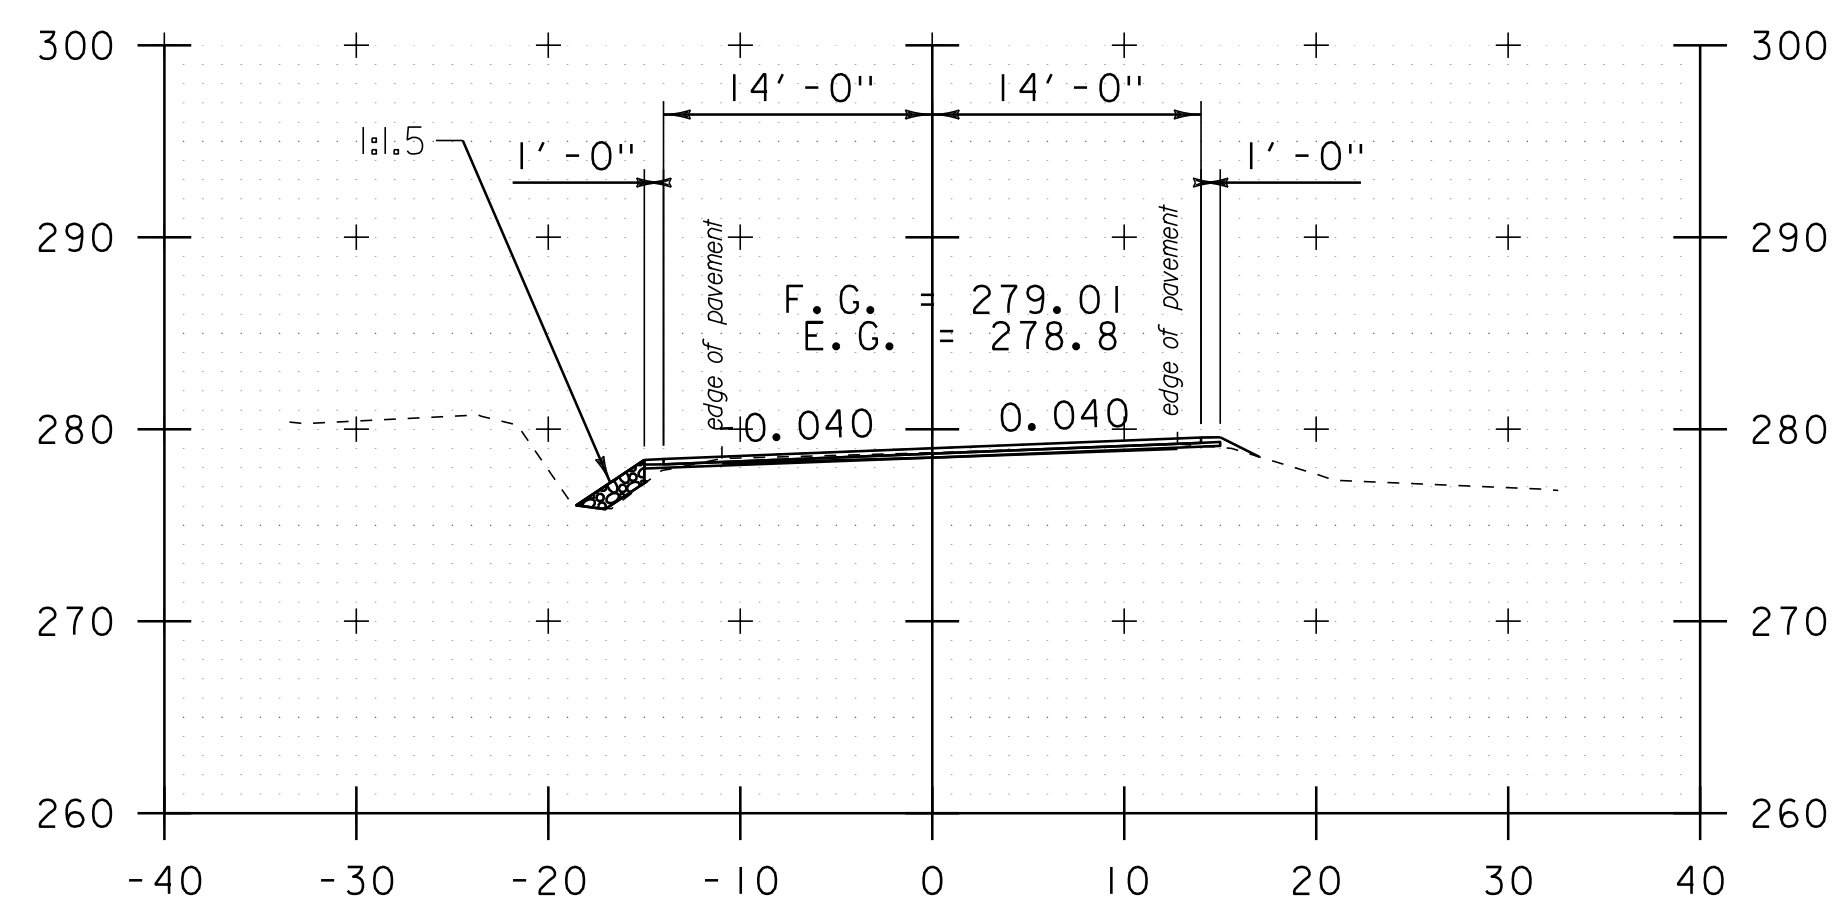

b 113+00

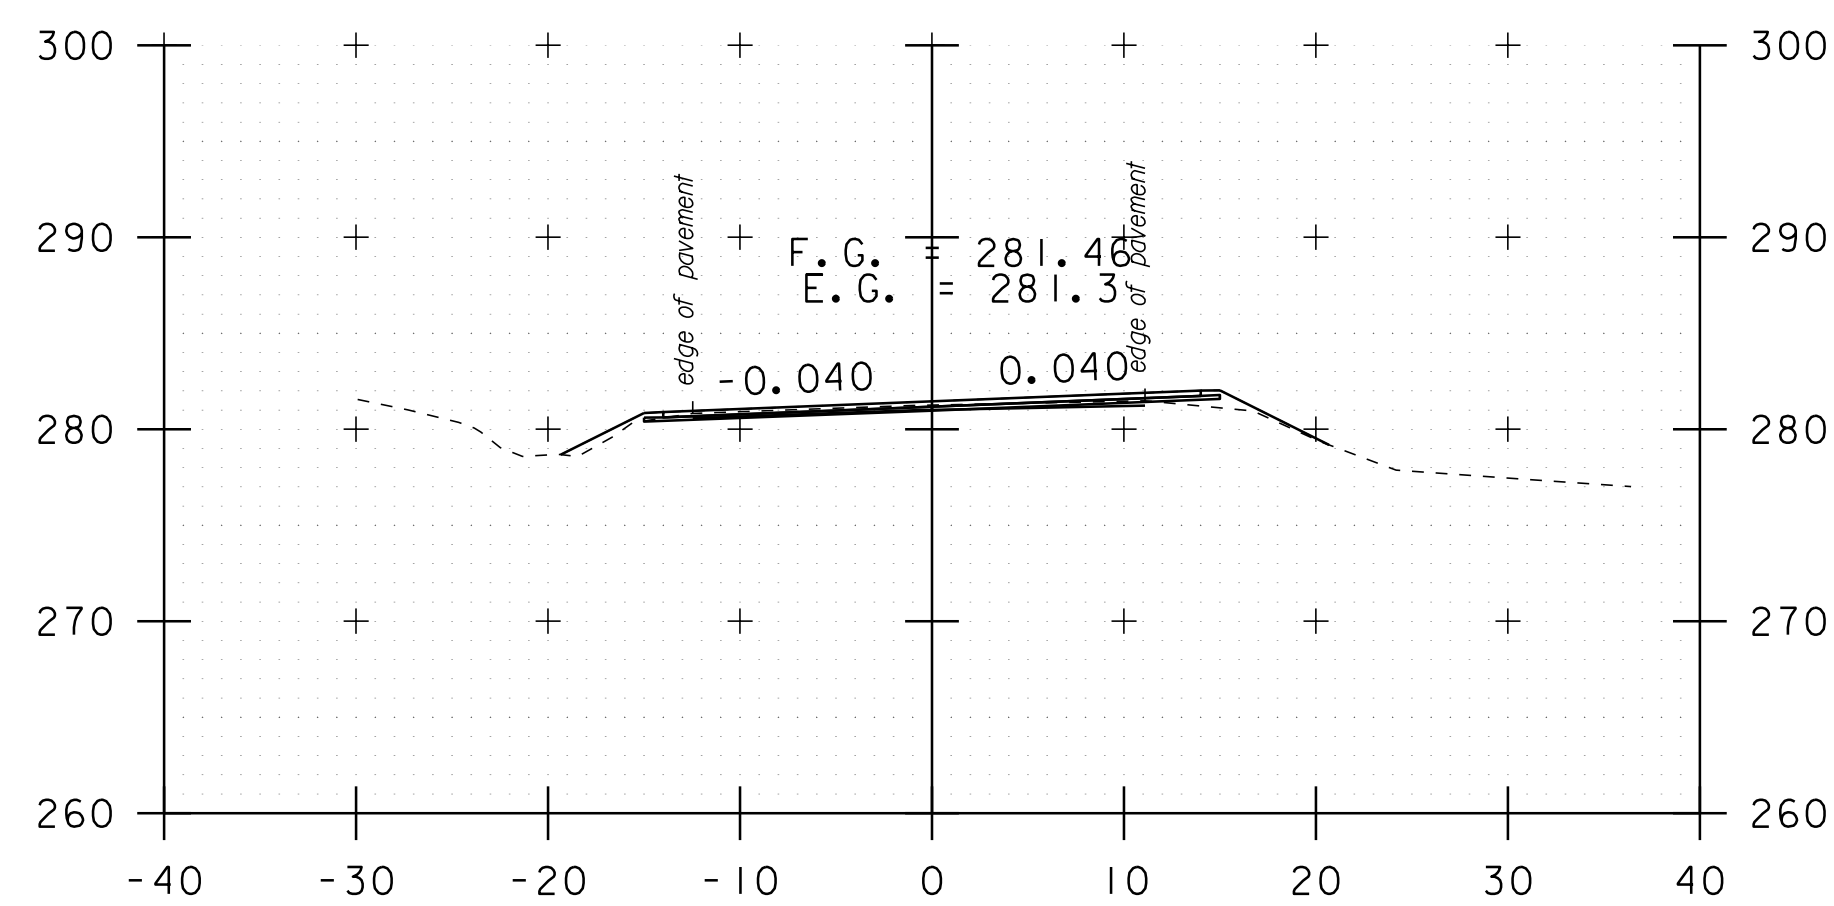

b 114+50

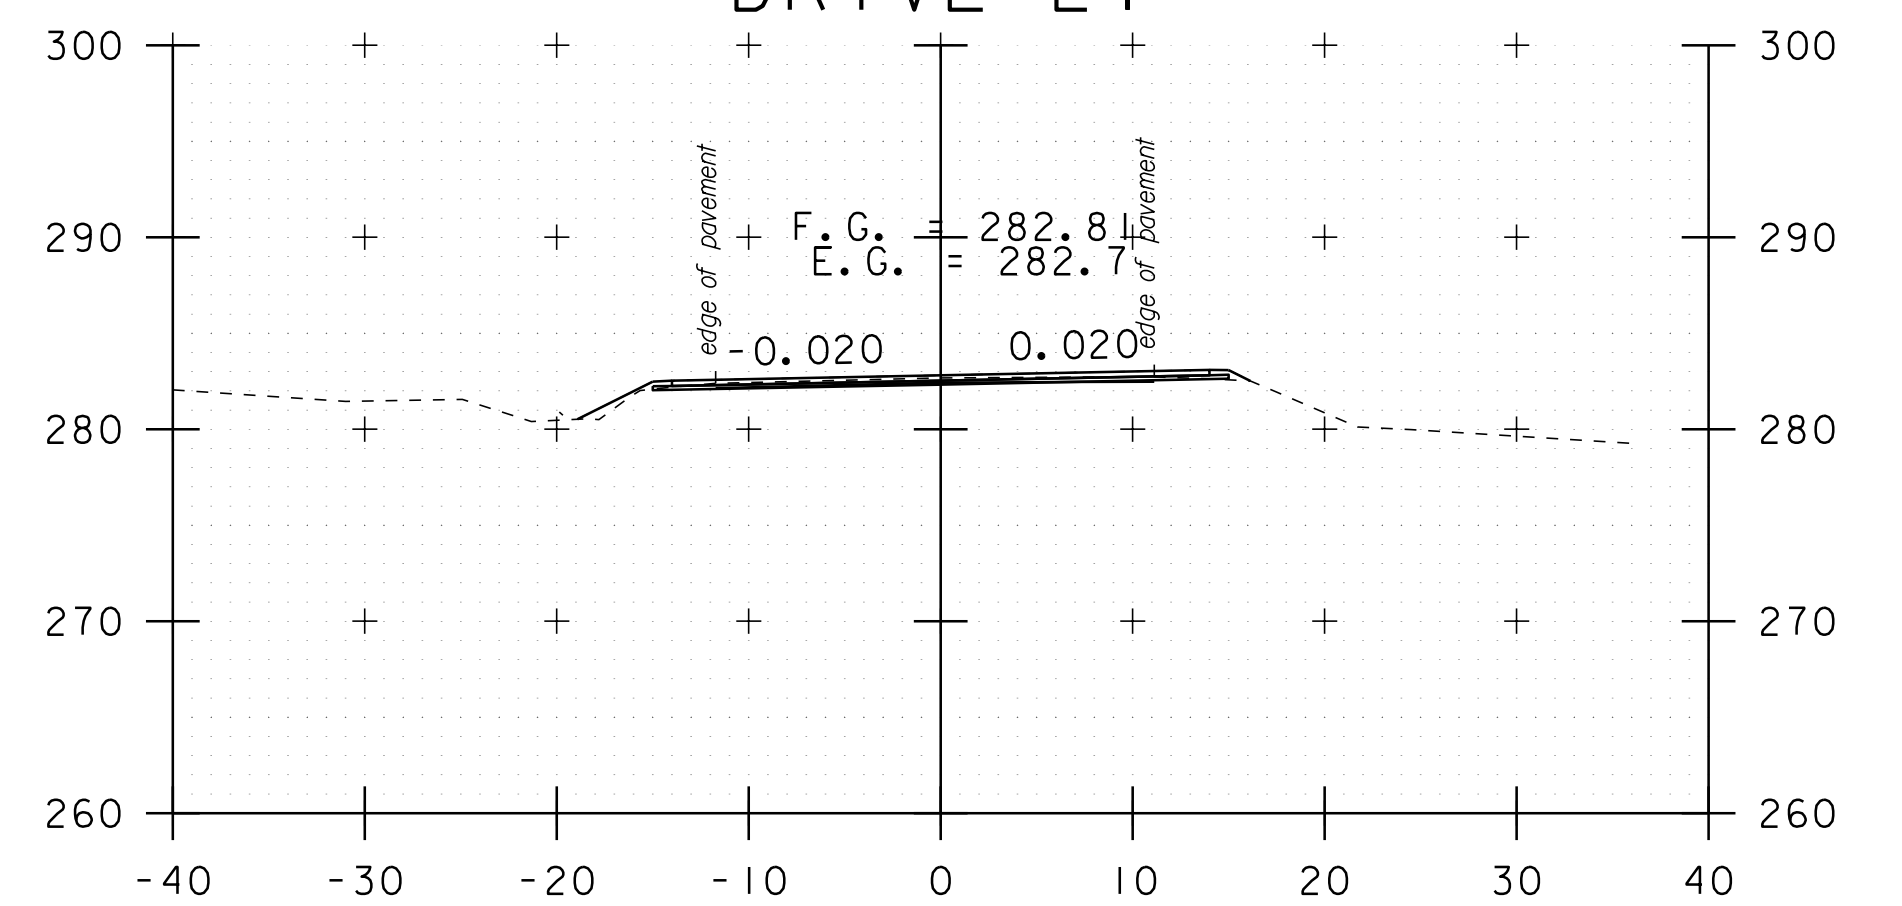

b 115+75

DATUM
 NAVD 88
 NAD 83

STA. b 113+00 TO STA. b 116+50

SCALE 1" = 10'-0"
 10 0 10

CROSS SECTION SHEET 40

PROJECT NAME: ADDISON-NEW HAVEN
 PROJECT NUMBER: STP 9632(1)

FILE NAME: p95B076.dgn
 PROJECT LEADER: CDL
 DESIGNED BY: SJL
 PLOT FILE: p95B076_145.1

PLOT DATE: 3/13/2012
 DRAWN BY: SJL
 CHECKED BY: EPD
 SHEET 145 OF 186