




c 9+50

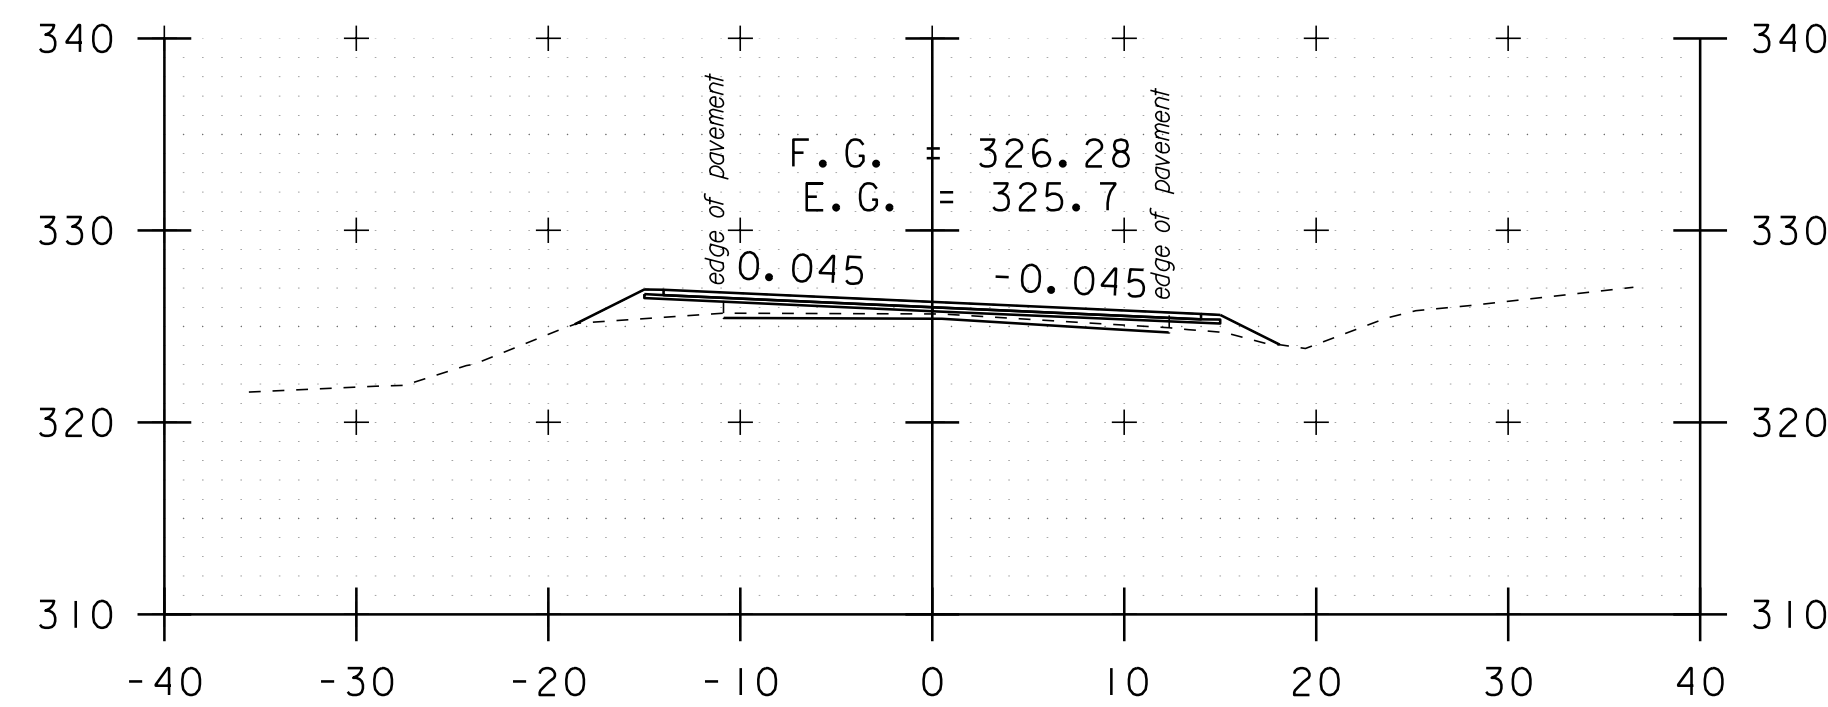


c 9+45

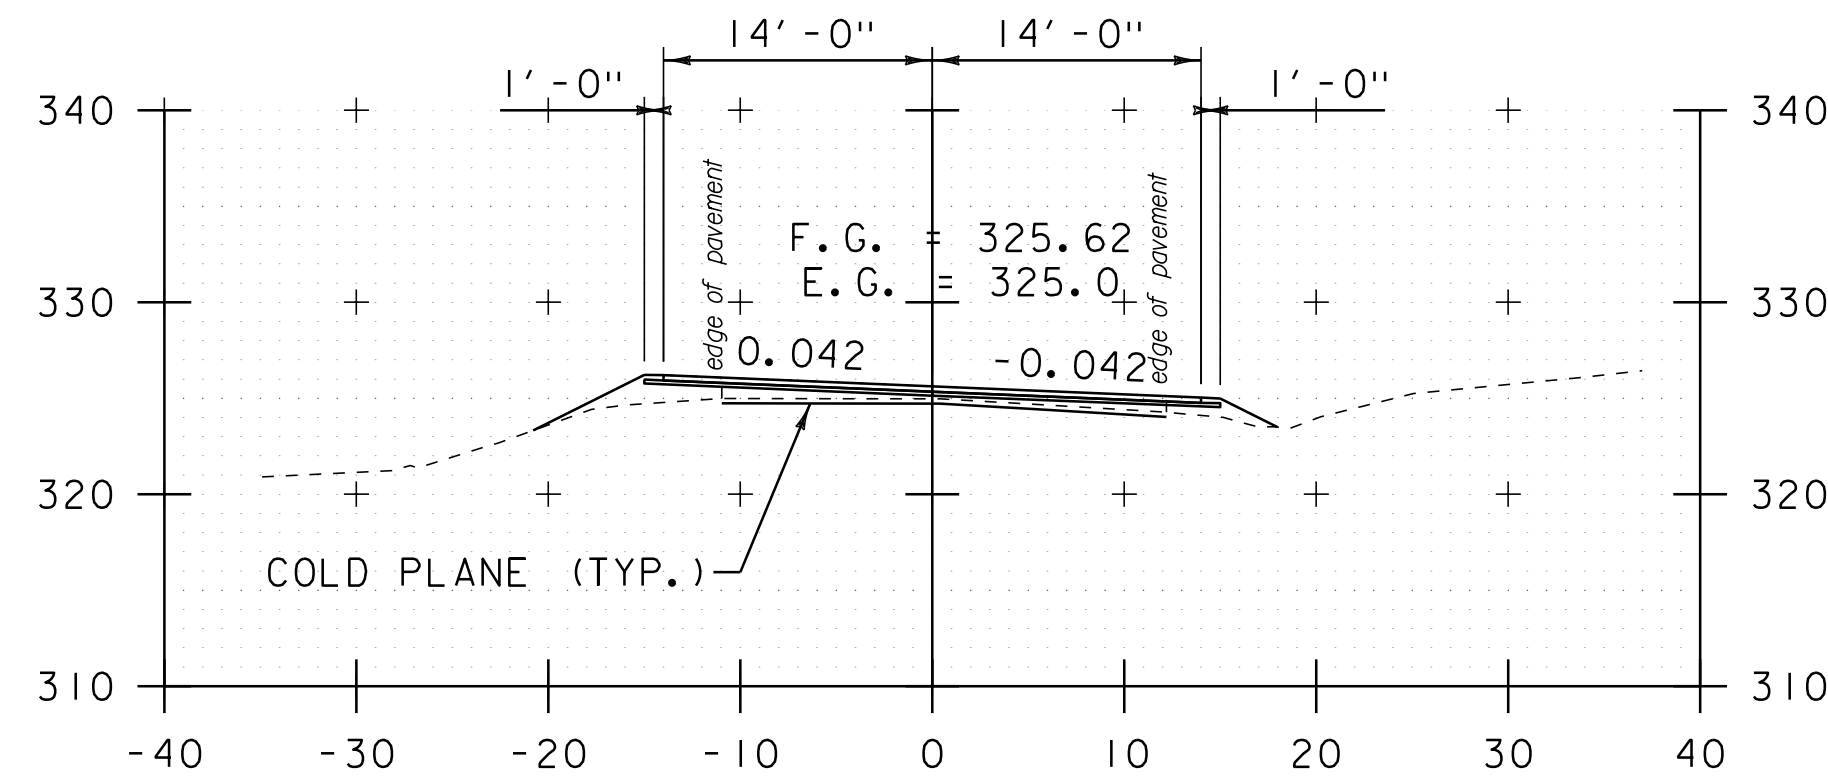


c 9+34

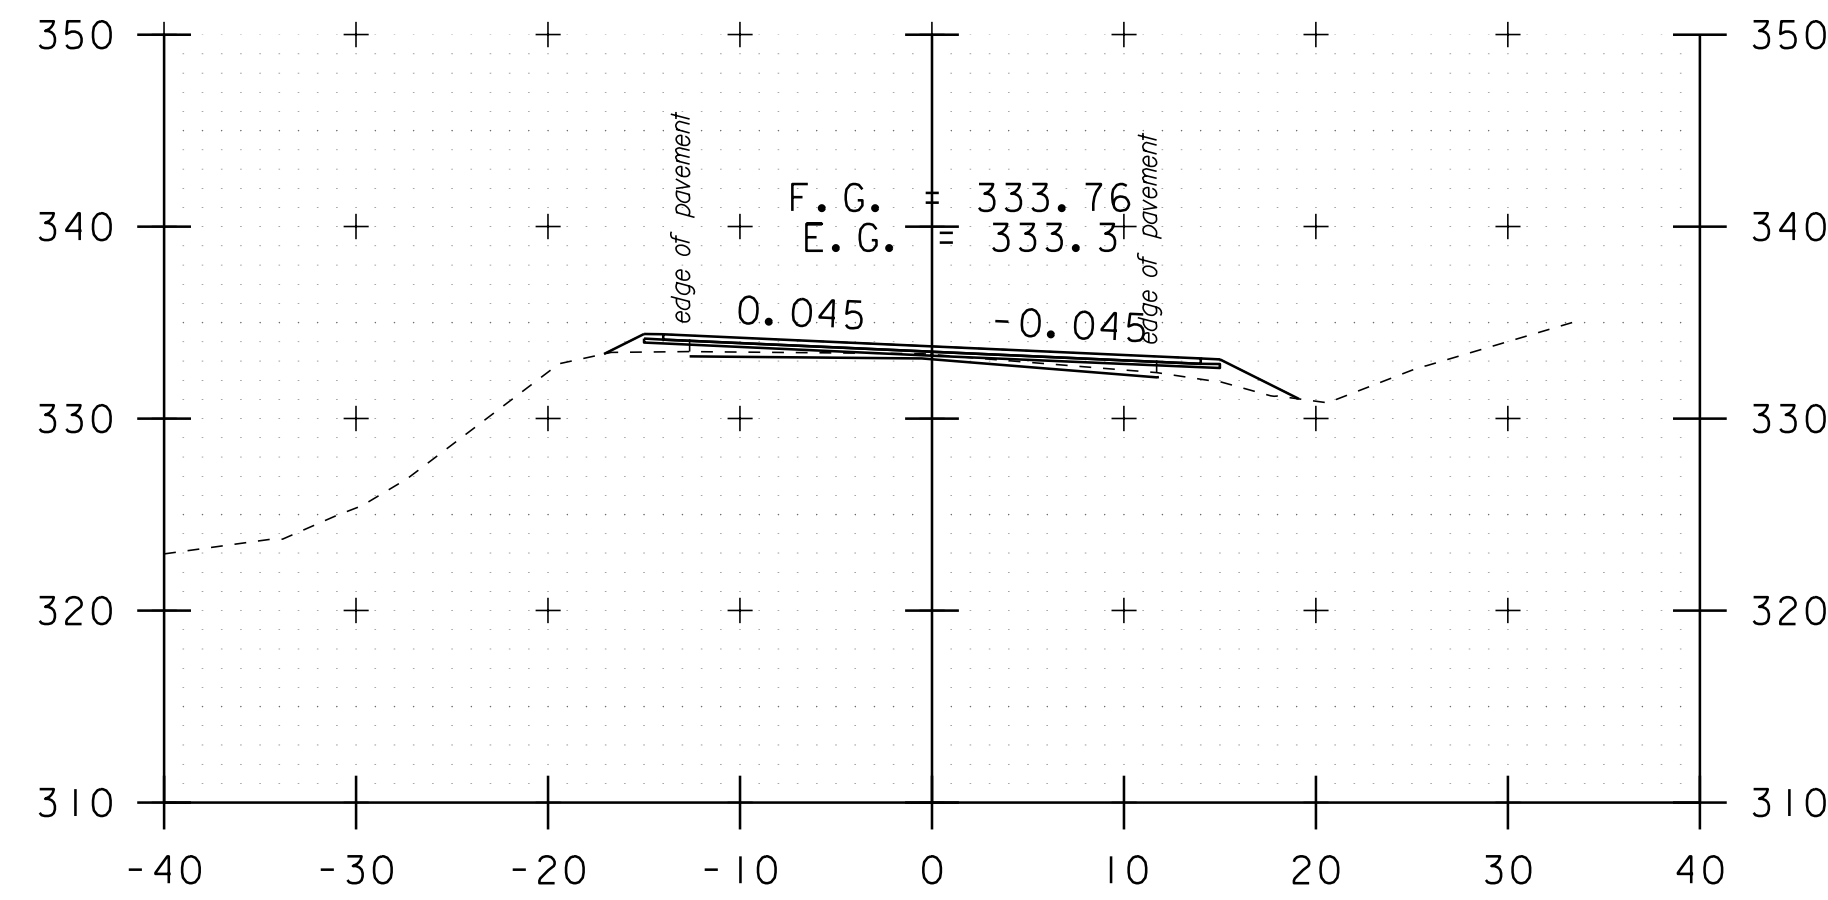


c 10+60

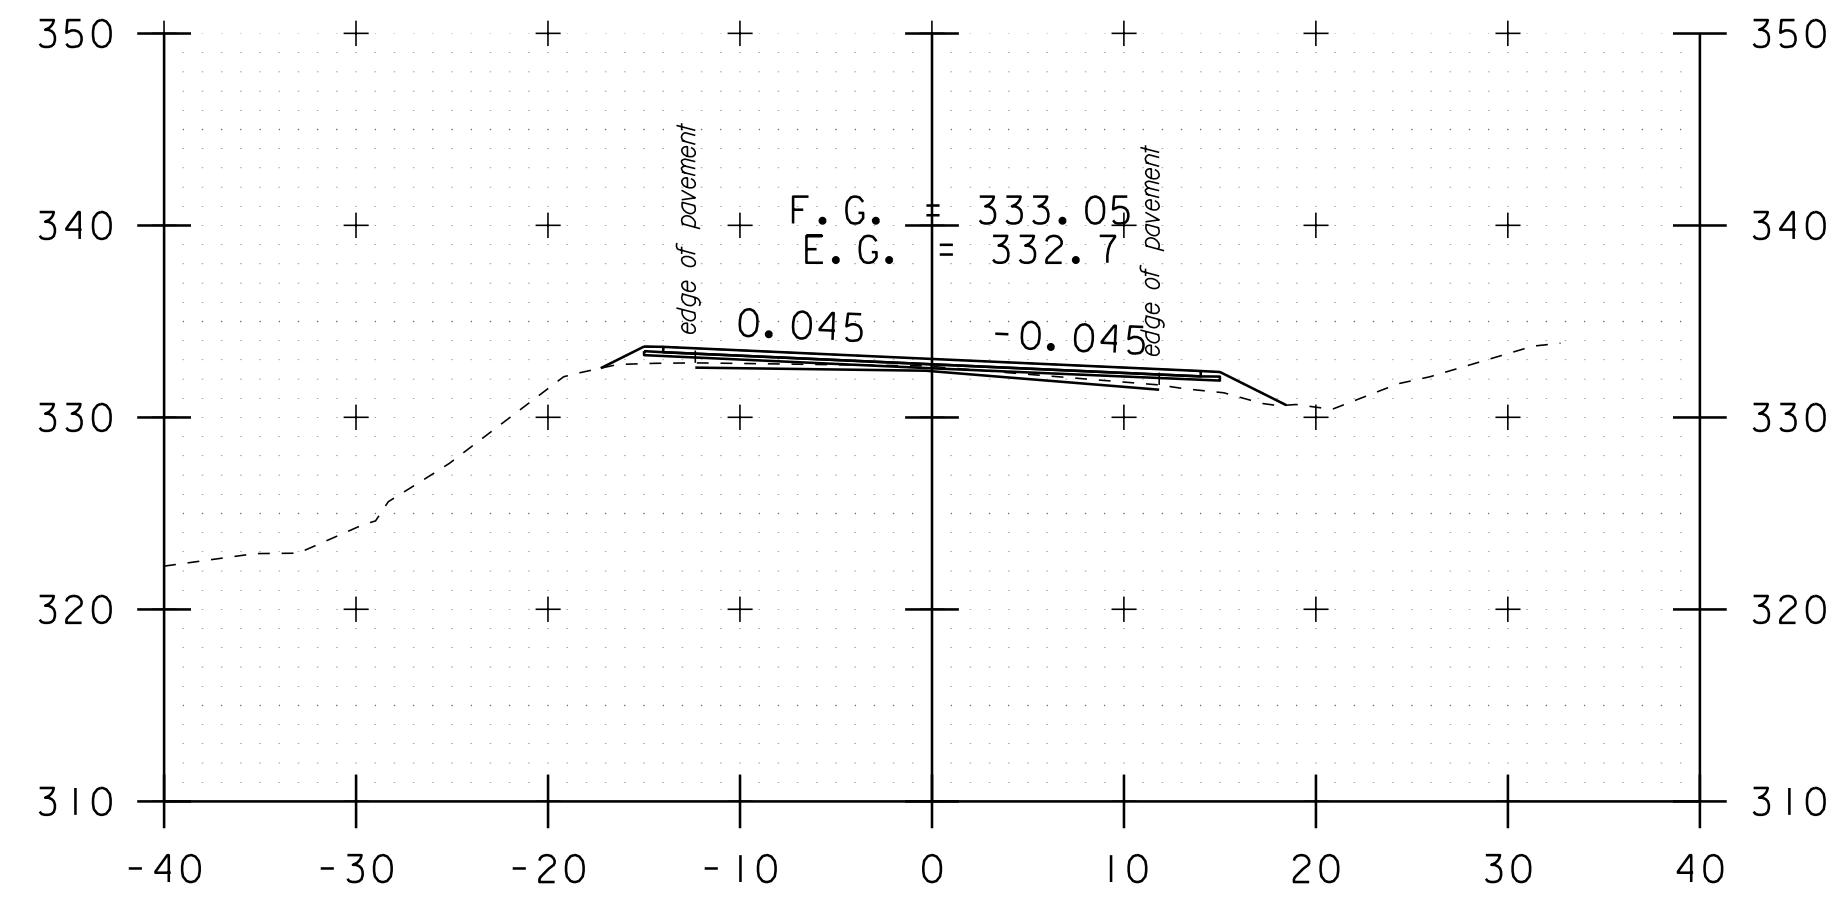


c 10+50

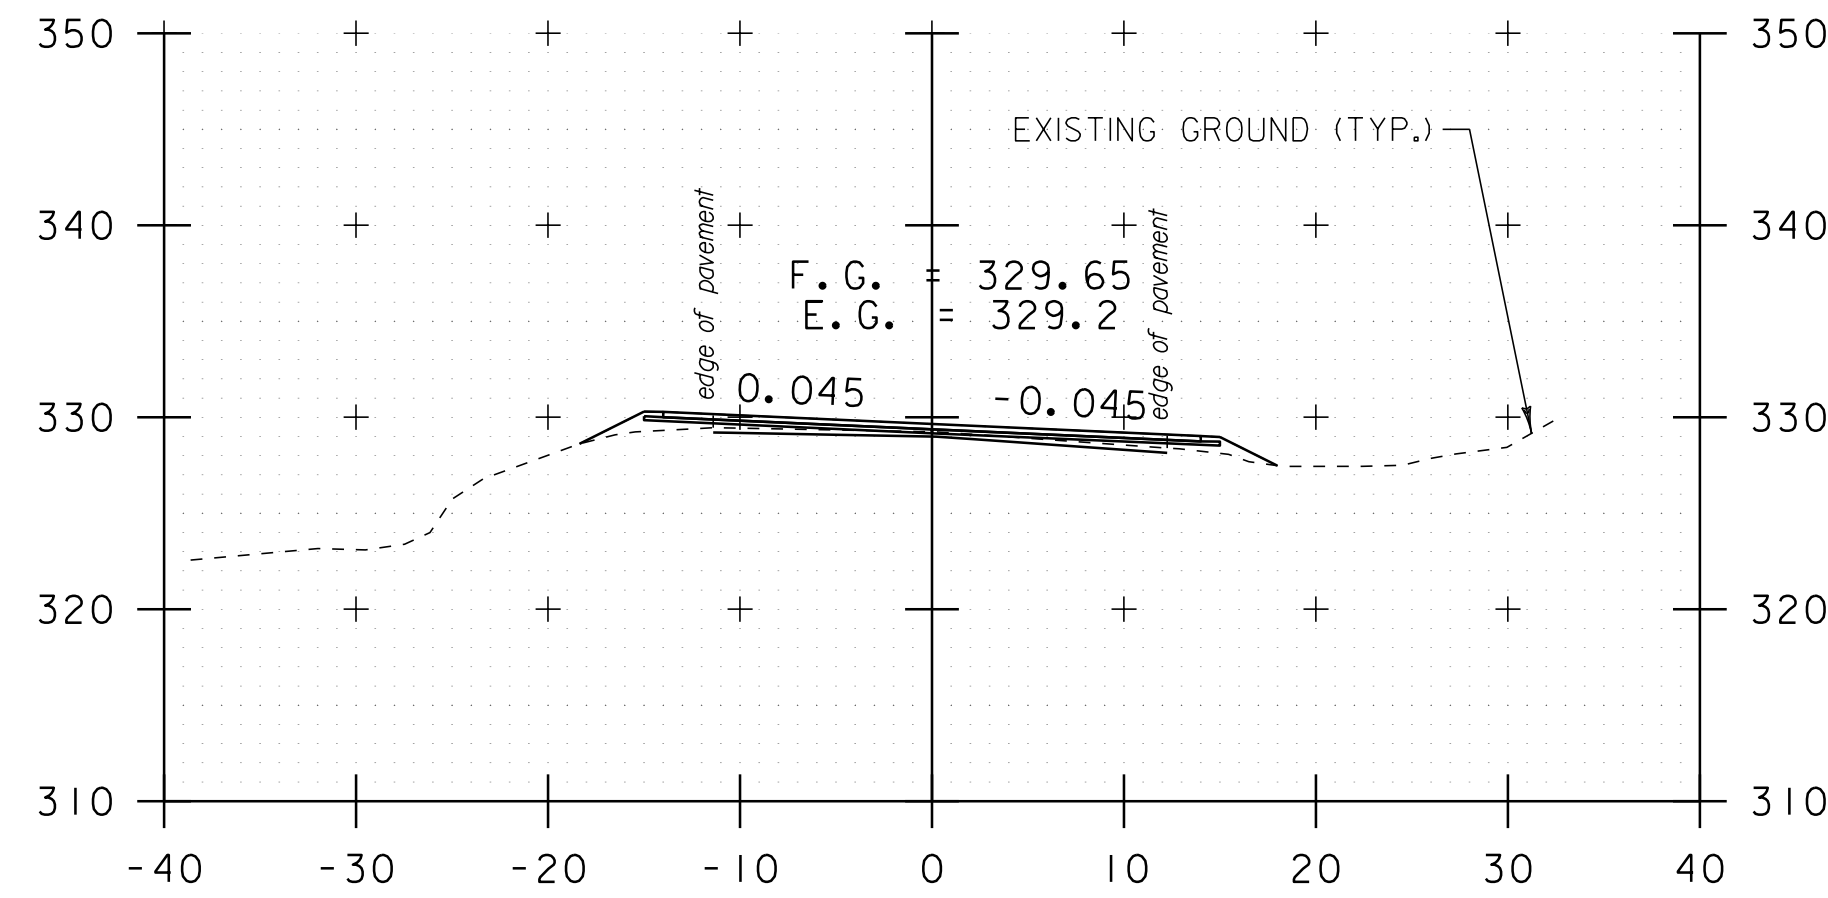


c 10+00

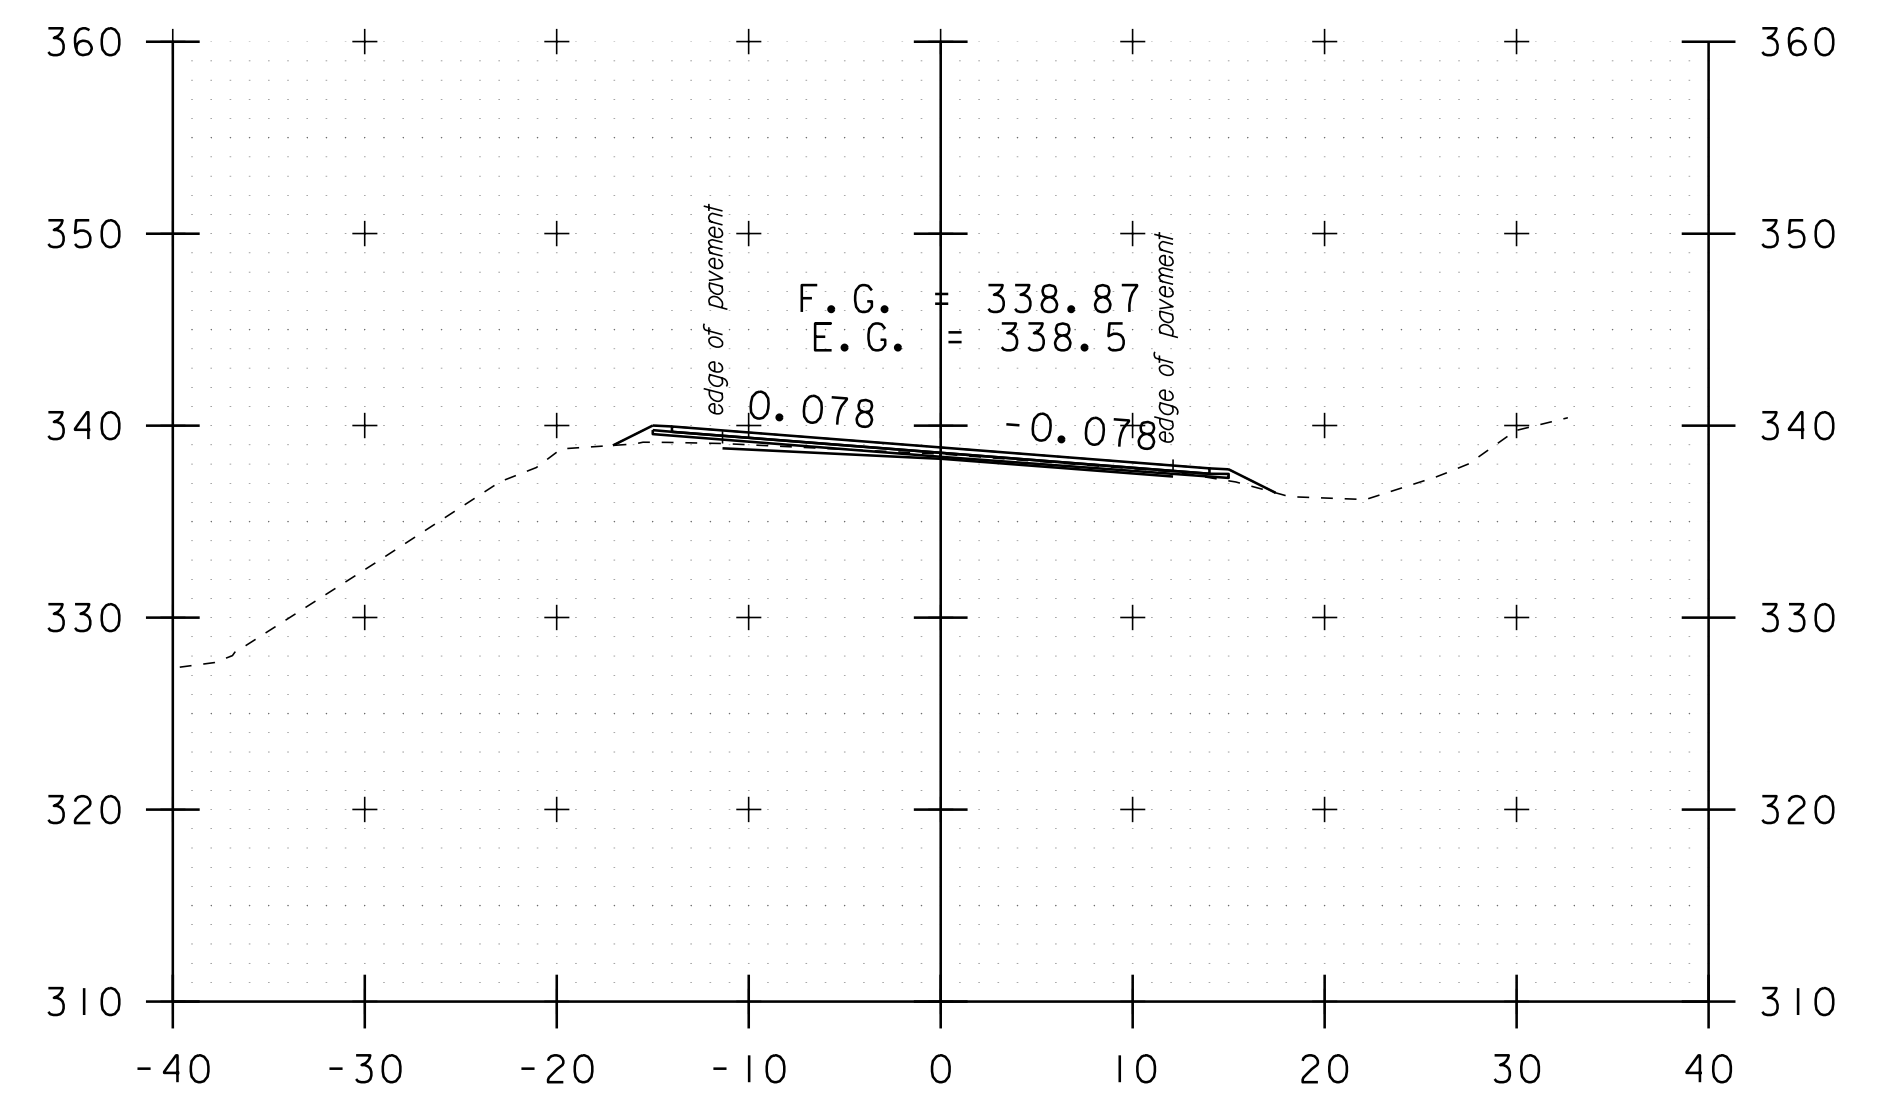

c 11+30

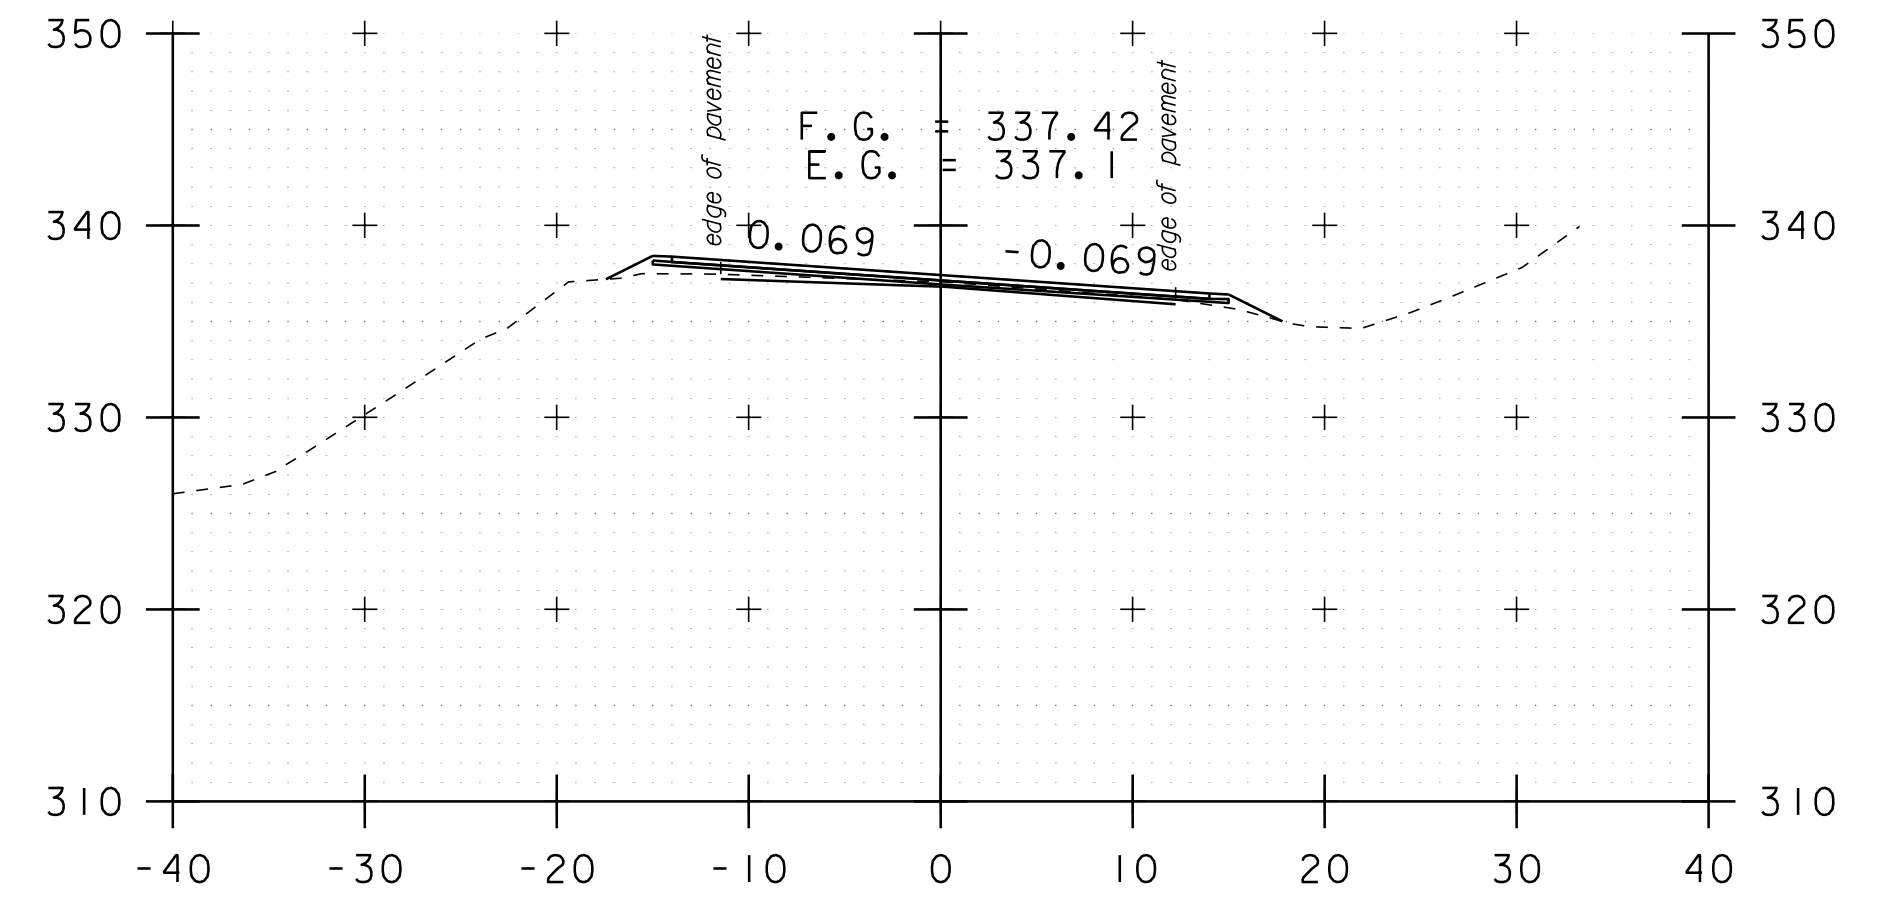


c 11+10

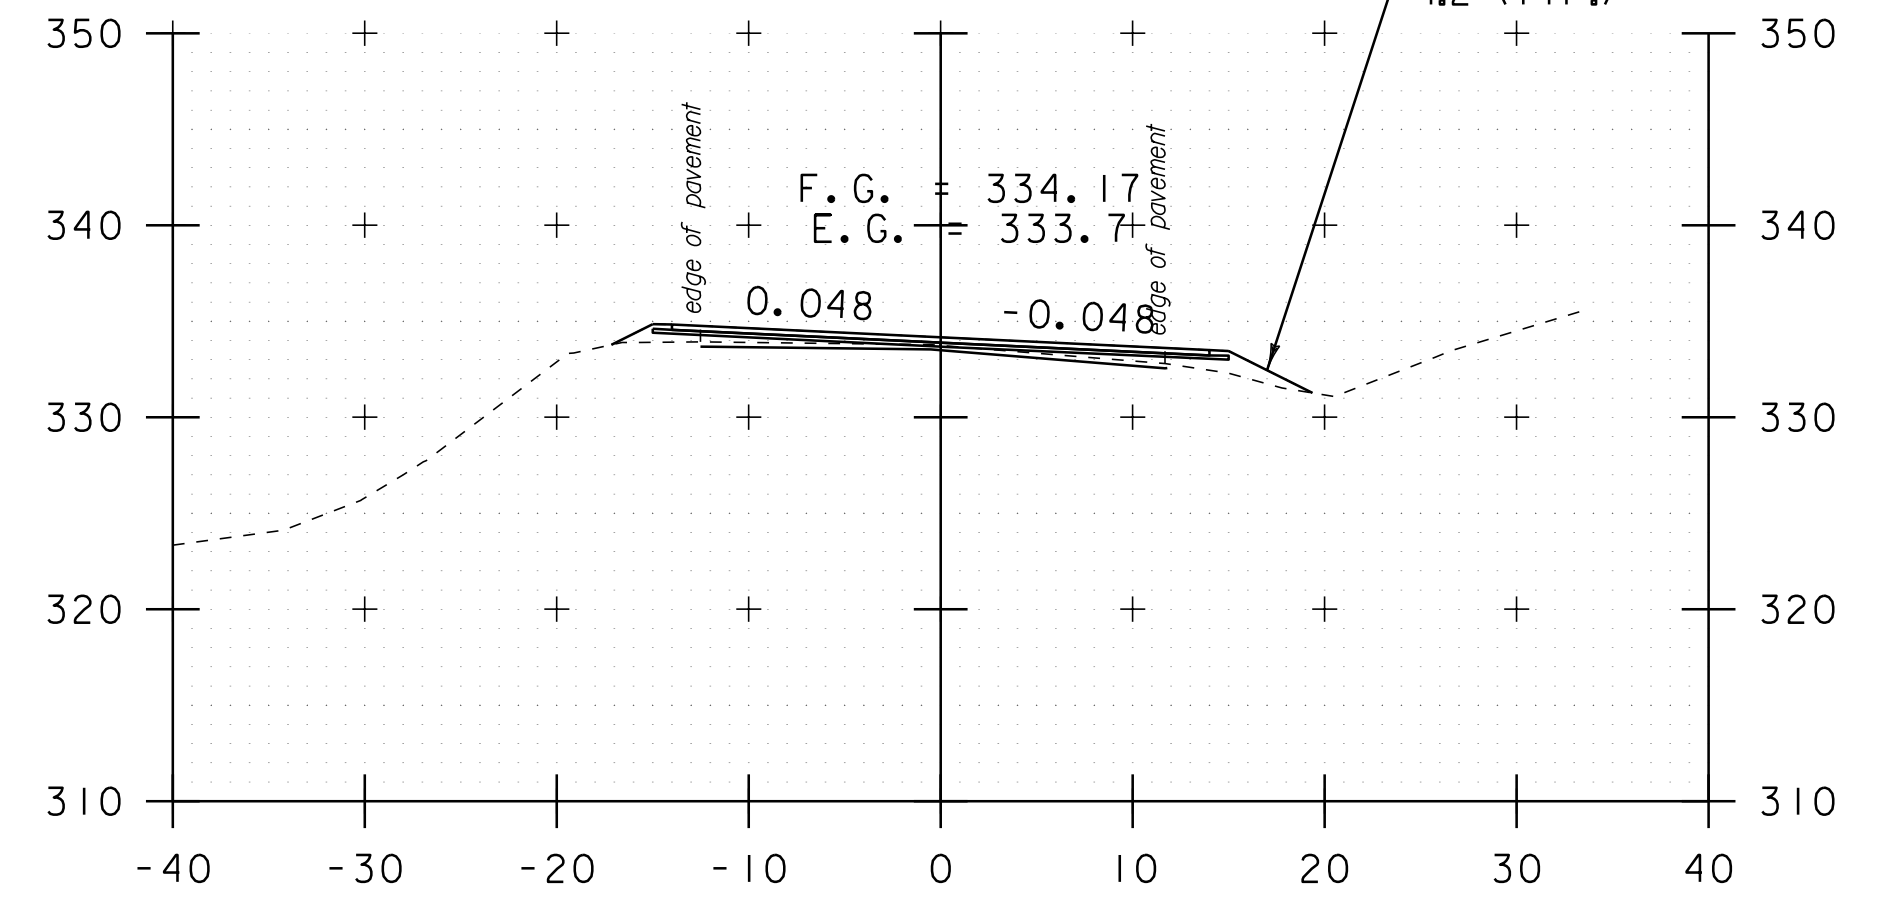

c 10+66

DATUM	NAVD 88
	NAD 83

STA. c 9+34 TO STA. c 11+30

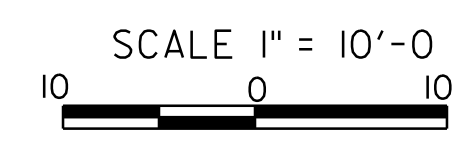

**CROSS SECTION SHEET 43**

PROJECT NAME:	ADDISON-NEW HAVEN
PROJECT NUMBER:	STP 9632(1)
FILE NAME:	p95B076.dgn
PROJECT LEADER:	CDL
DESIGNED BY:	SJL
PLOT FILE:	p95B076_148.1
PLOT DATE:	3/13/2012
DRAWN BY:	SJL
CHECKED BY:	EPD
SHEET	148 OF 186