




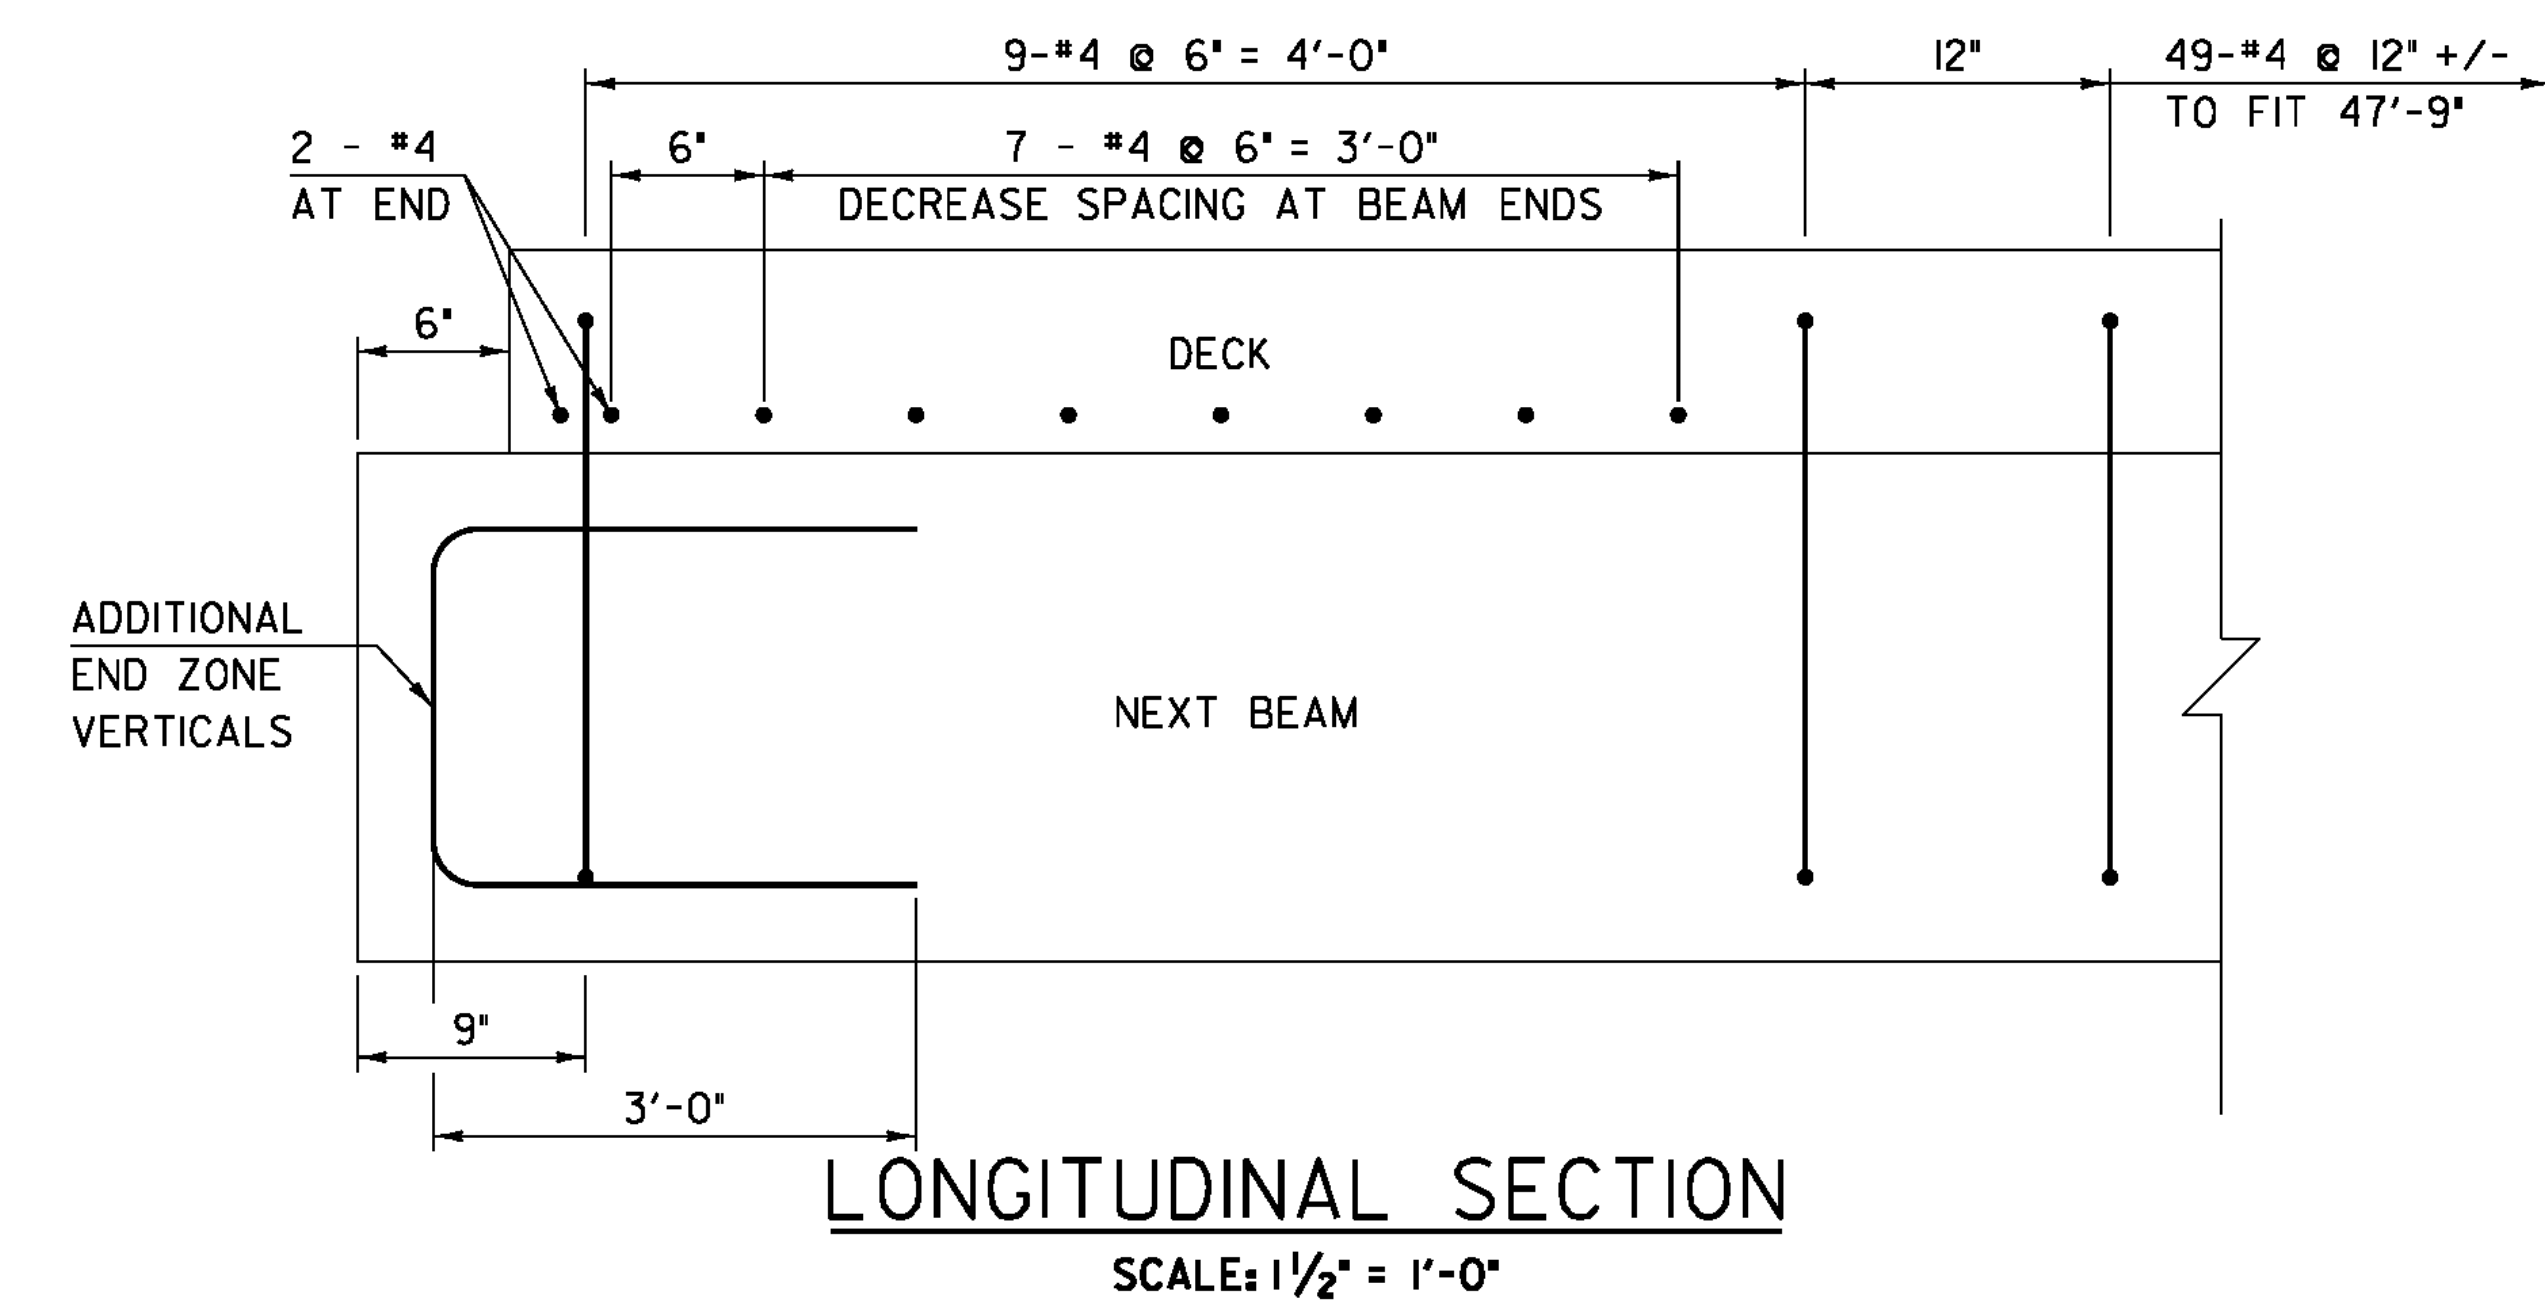


LONGITUDINAL SECTION
SCALE: 1 1/2" = 1'-0"

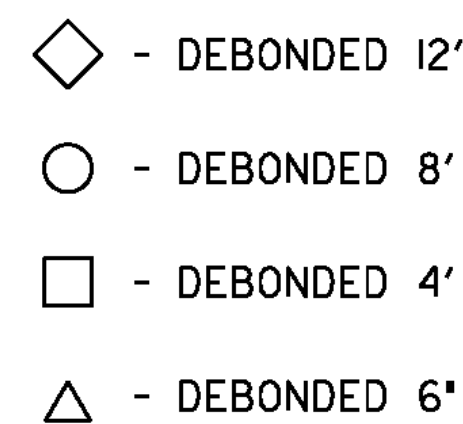


END SECTION
SCALE: $1\frac{1}{2}" = 1'-0"$

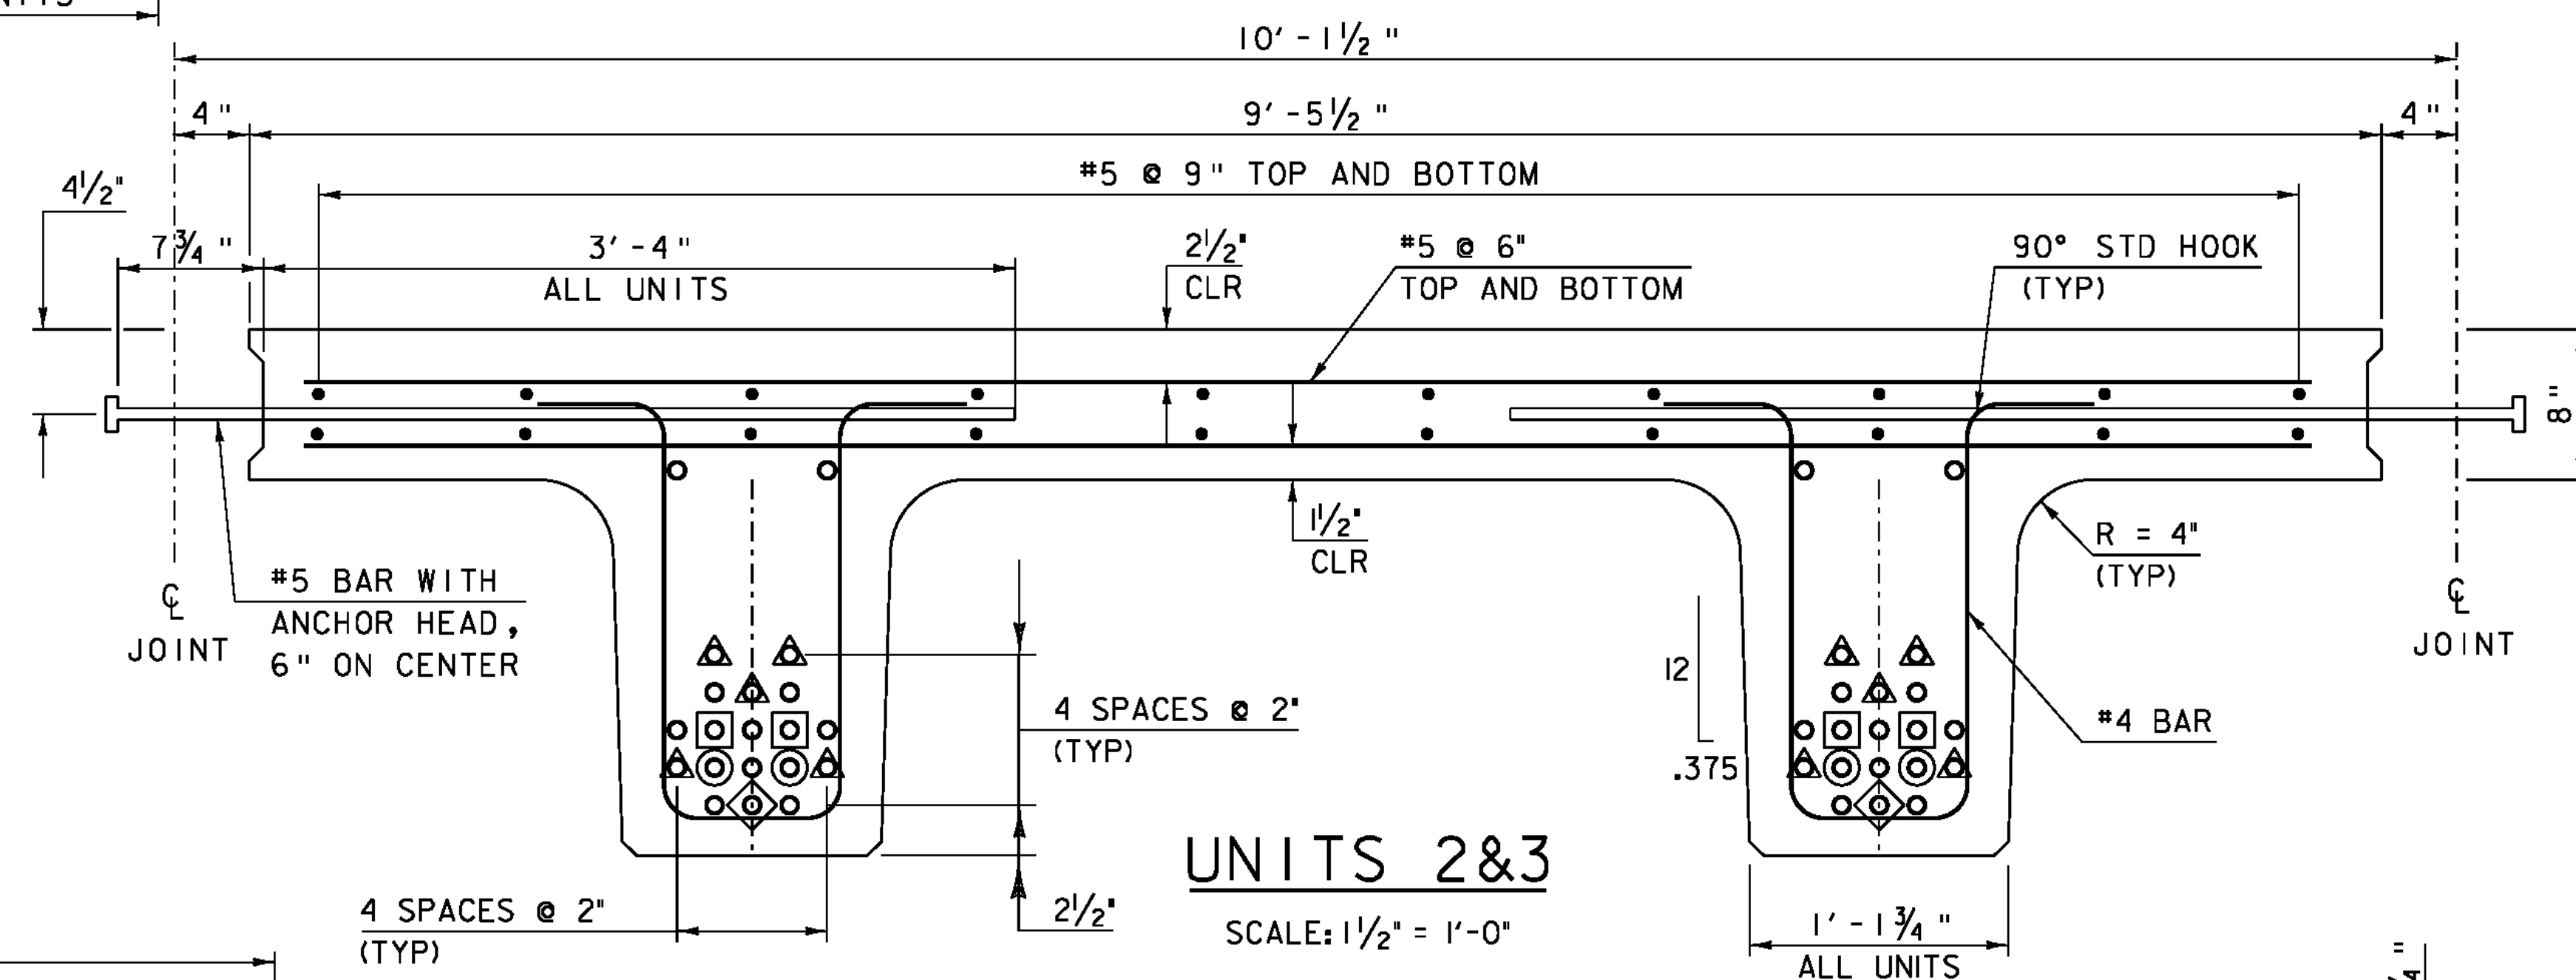


UNITS 2&3
SCALE: 1 1/2" = 1'-0"

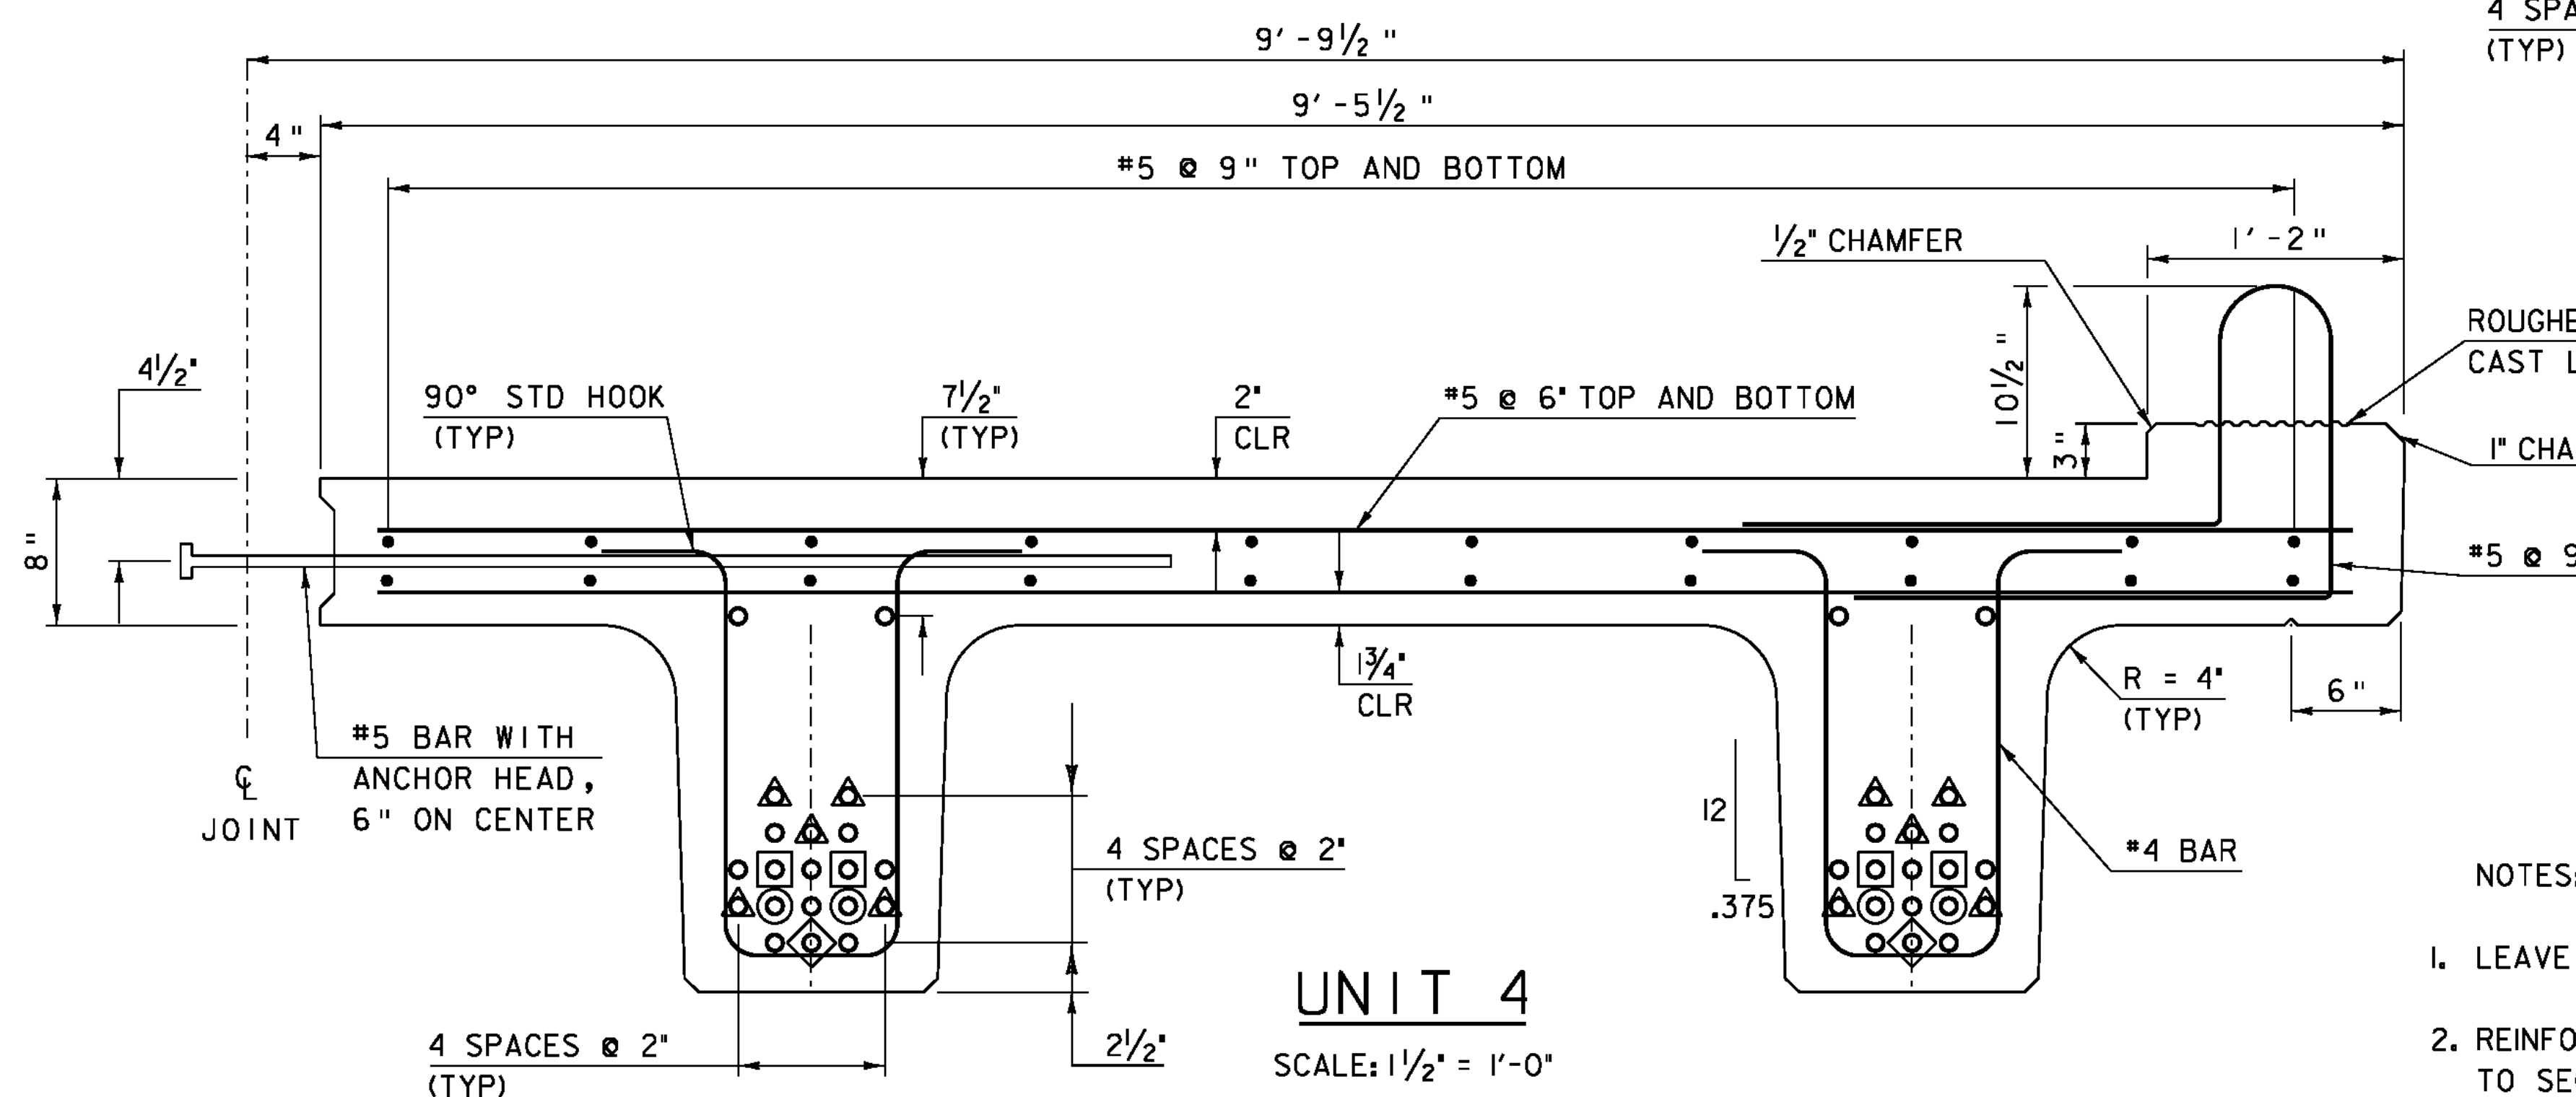

UNIT 4
SCALE: 1 1/2" = 1'-0"

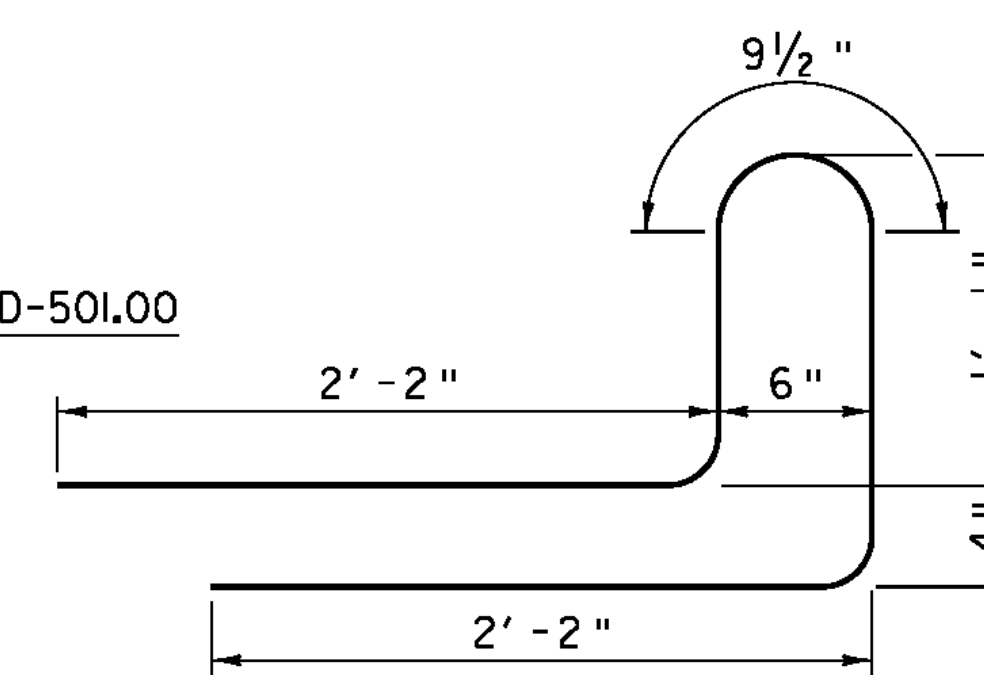



RAILING BAR
SCALE: $1\frac{1}{2}" = 1'-0"$

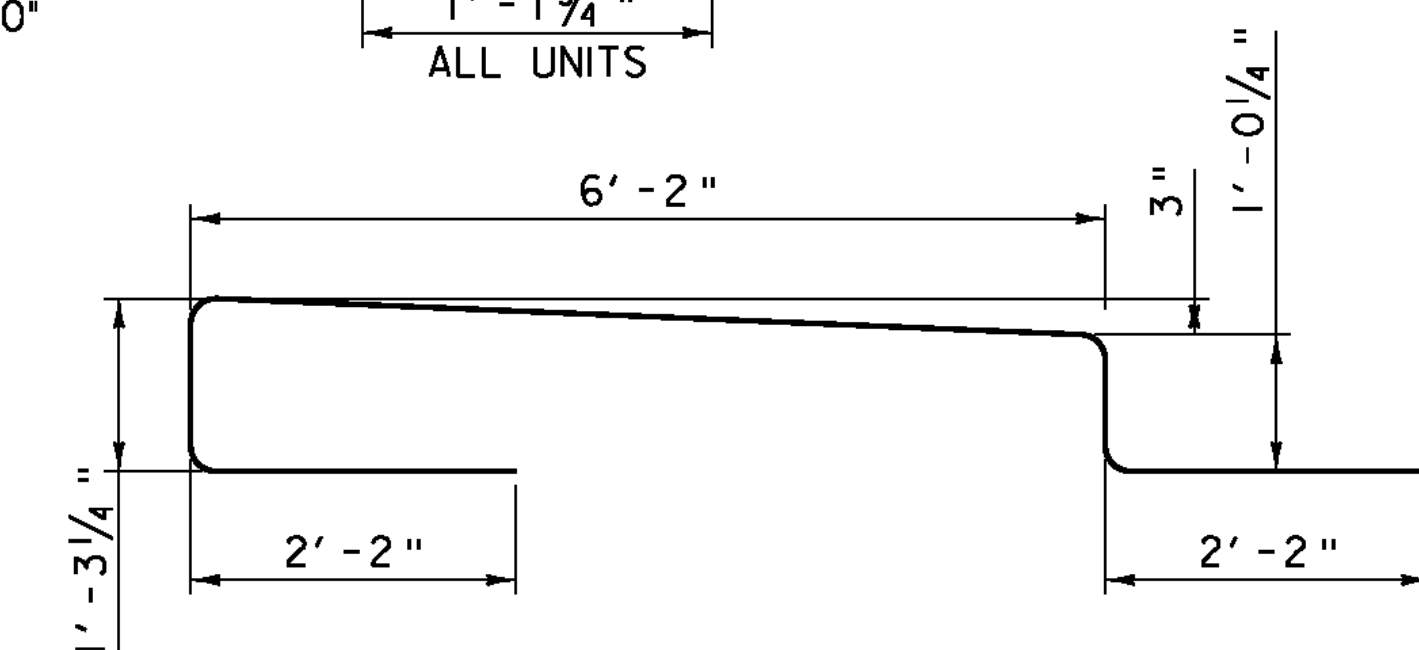

SIDEWALK BAR
SCALE: $\frac{3}{4}" = 1'-0"$

NOTES:

1. LEAVE SIX STRANDS 1'-6" LONG AS SHOWN ON SHEET 30
2. REINFORCING STEEL SHALL BE EPOXY COATED ACCORDING TO SECTION 713.07.

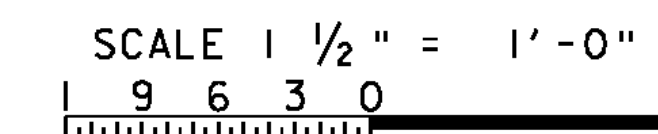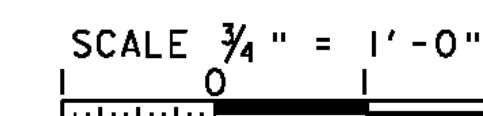

PROJECT NAME:	CHESTER		
PROJECT NUMBER:	BRF 025-1(28)		
FILE NAME:	84e061S+tr/84e061sup.dgn	PLOT DATE:	20-SEP-2010
PROJECT LEADER:	C.P.WILLIAMS	DRAWN BY:	M.FESSEL
DESIGNED BY:	R.S.YOUNG	CHECKED BY:	R.S.YOUNG
BRIDGE 8 NEXT BEAM	TYPICAL SECTIONS	SHEET	29 OF 124