
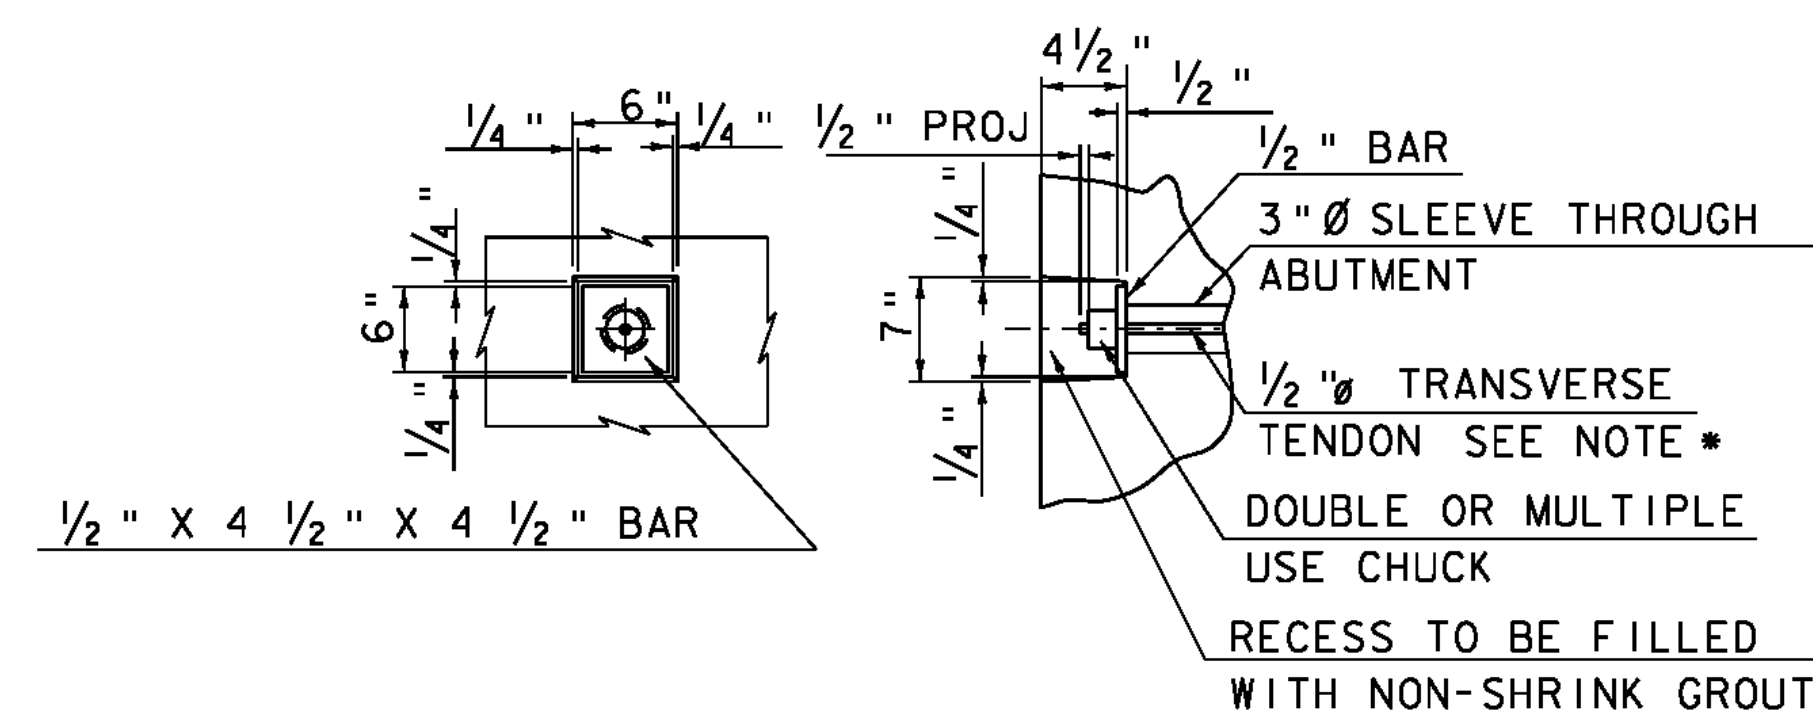
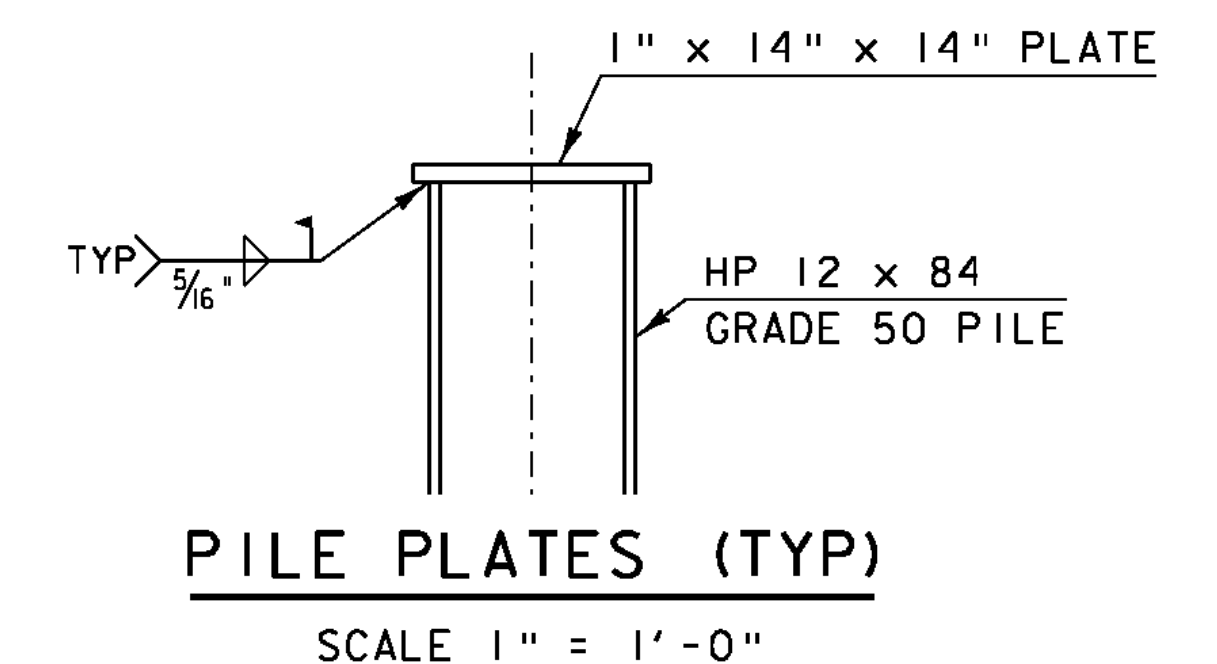
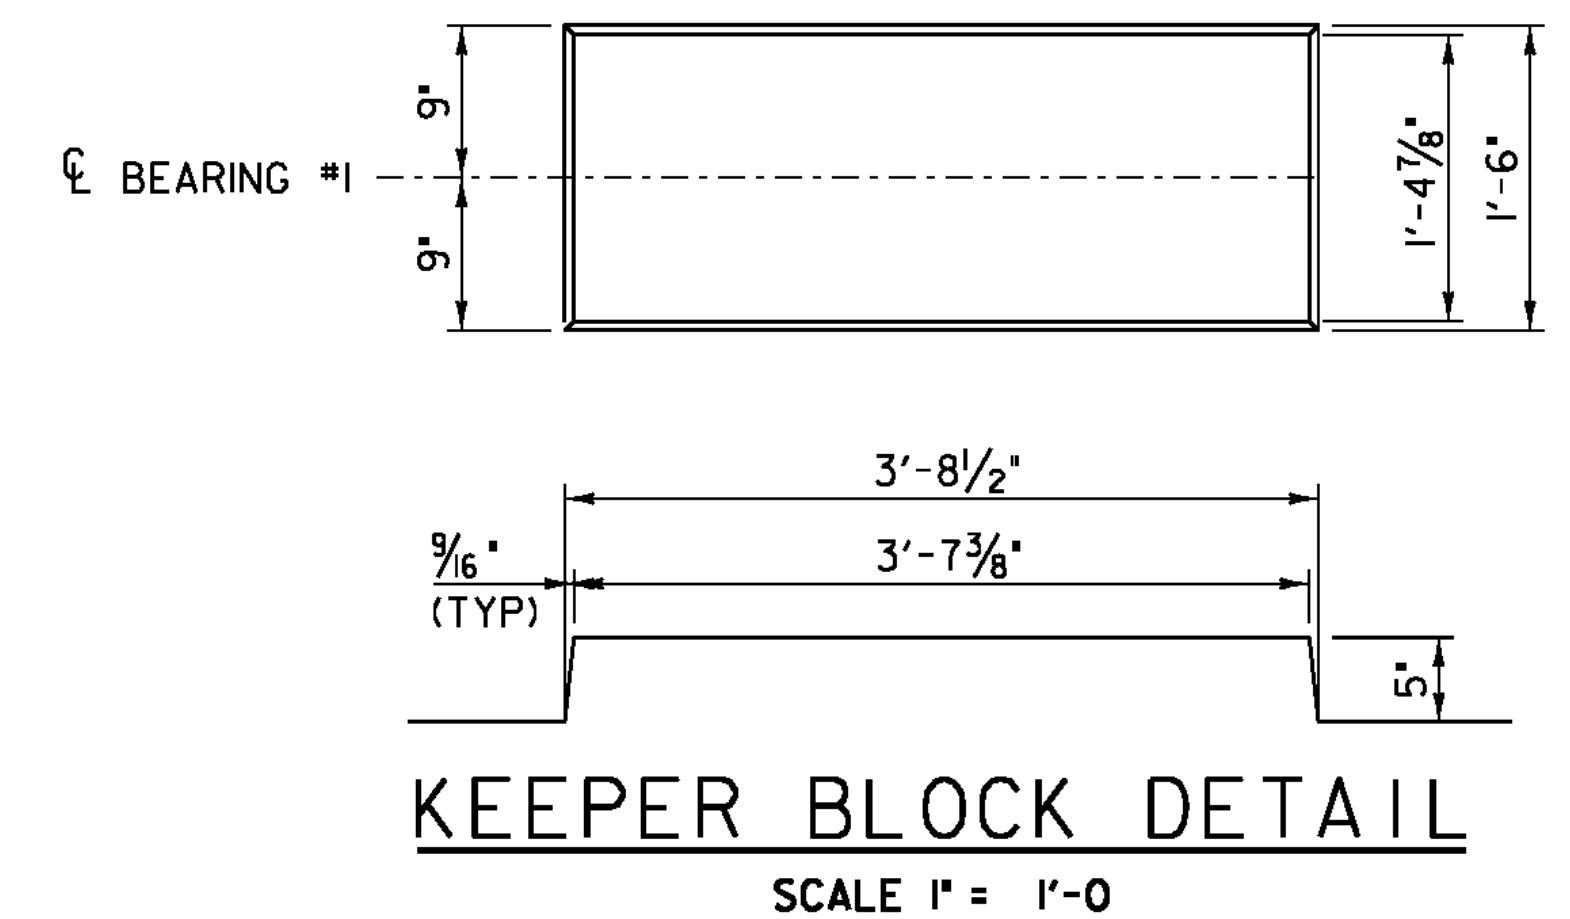
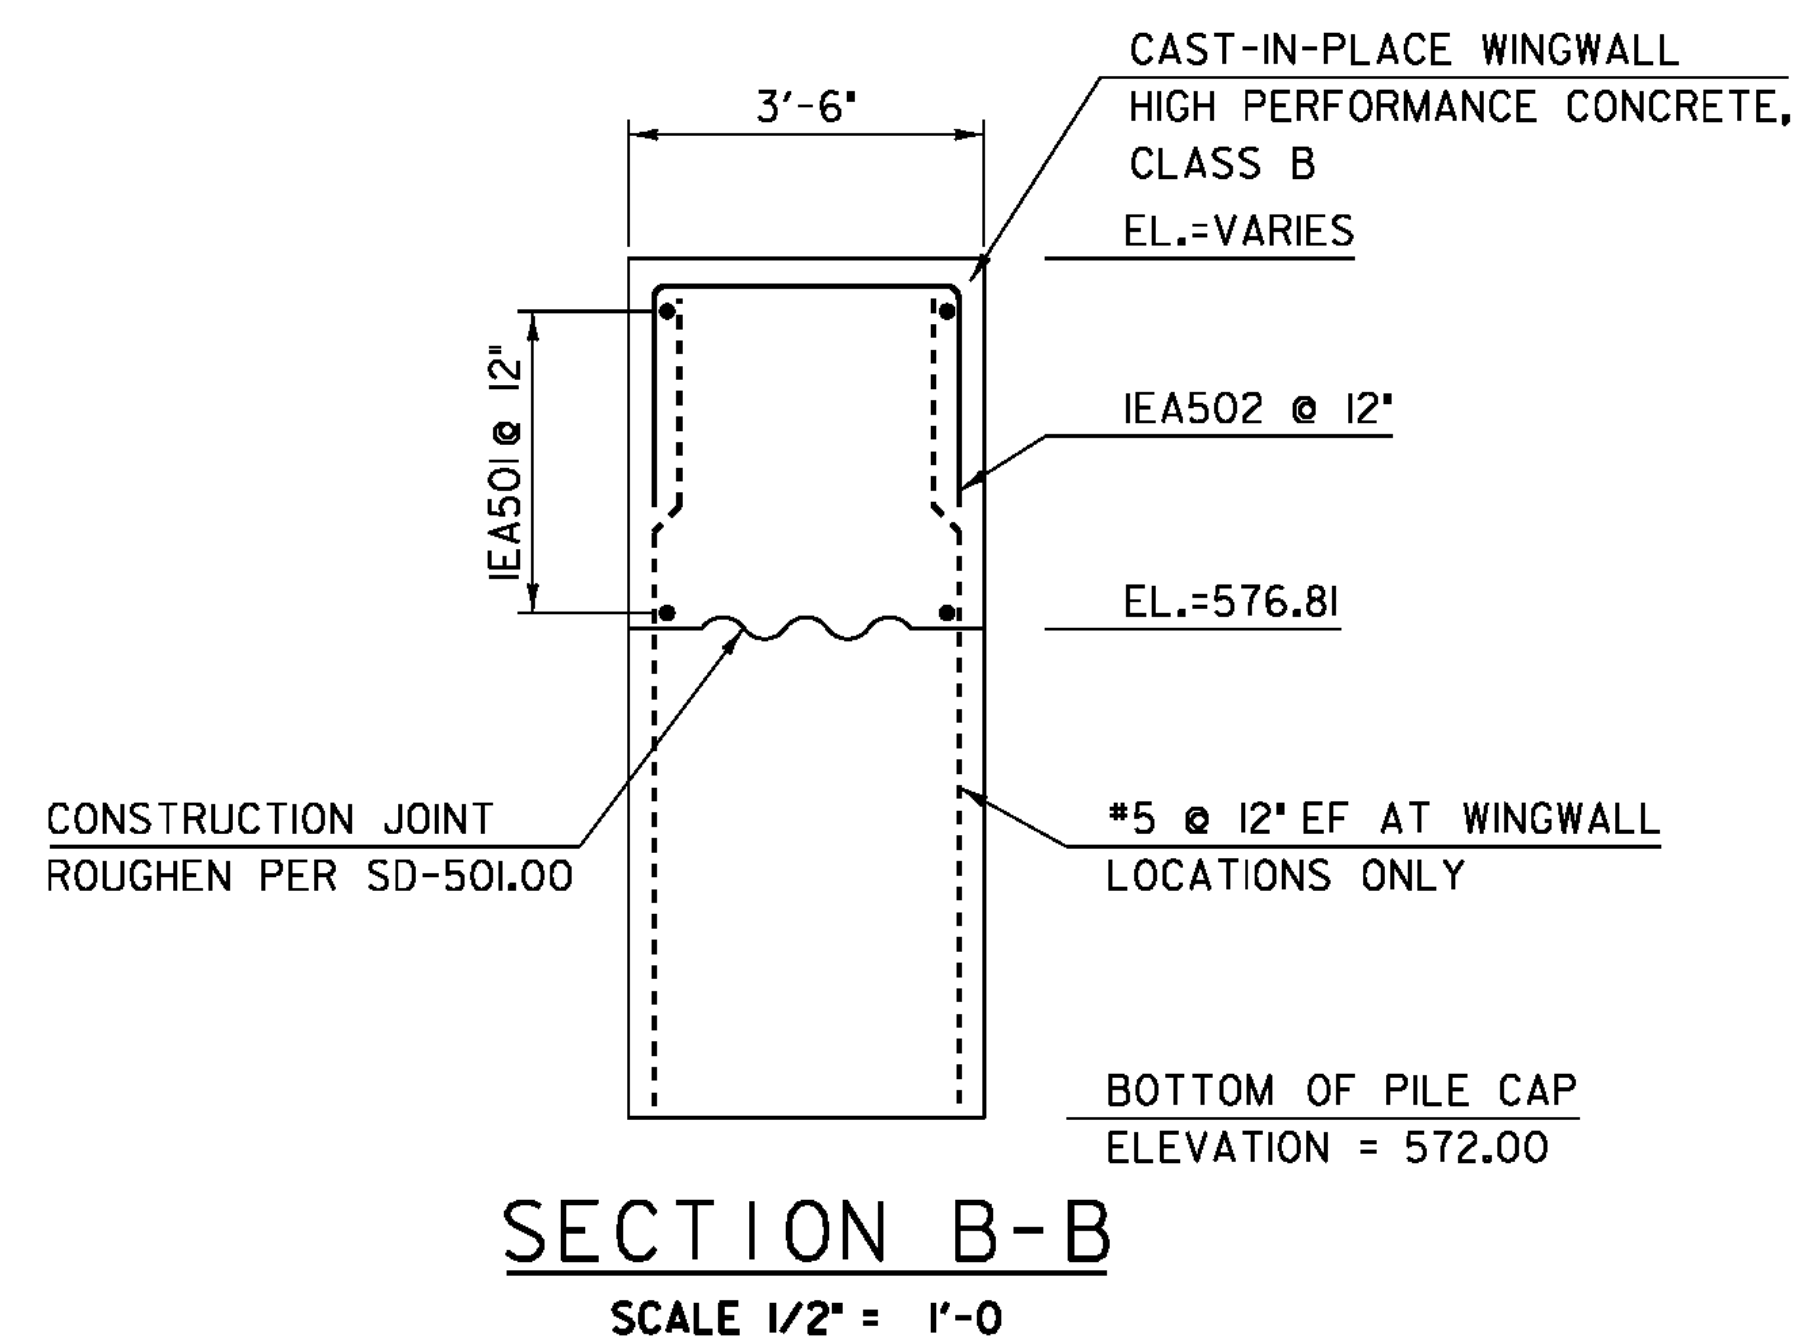



NOTES:

1. UNLESS OTHERWISE NOTED, ABUTMENTS SHALL BE PRECAST CONCRETE ACCORDING TO SECTION 540.
2. ONCE PILES HAVE BEEN CUT TO THEIR FINAL ELEVATIONS, 1" x 14" x 14" STEEL PLATES SHALL BE WELDED TO THE TOP OF THE PILES. PAYMENT FOR THE PLATES SHALL BE INCIDENTAL TO ITEM 505.265 "STEEL PILING FOR INTEGRAL ABUTMENTS, HP 12 X 84"
3. PILE CAVITY GROUT DUCTS (FILL AND VENT) SHALL BE CORRUGATED.
4. SEE GENERAL NOTES FOR ADDITIONAL FABRICATION, CONSTRUCTION, AND SEQUENCE NOTES.
5. REINFORCING FOR THE PRECAST ABUTMENTS SHALL BE EPOXY COATED ACCORDING TO SUBSECTION 713.07

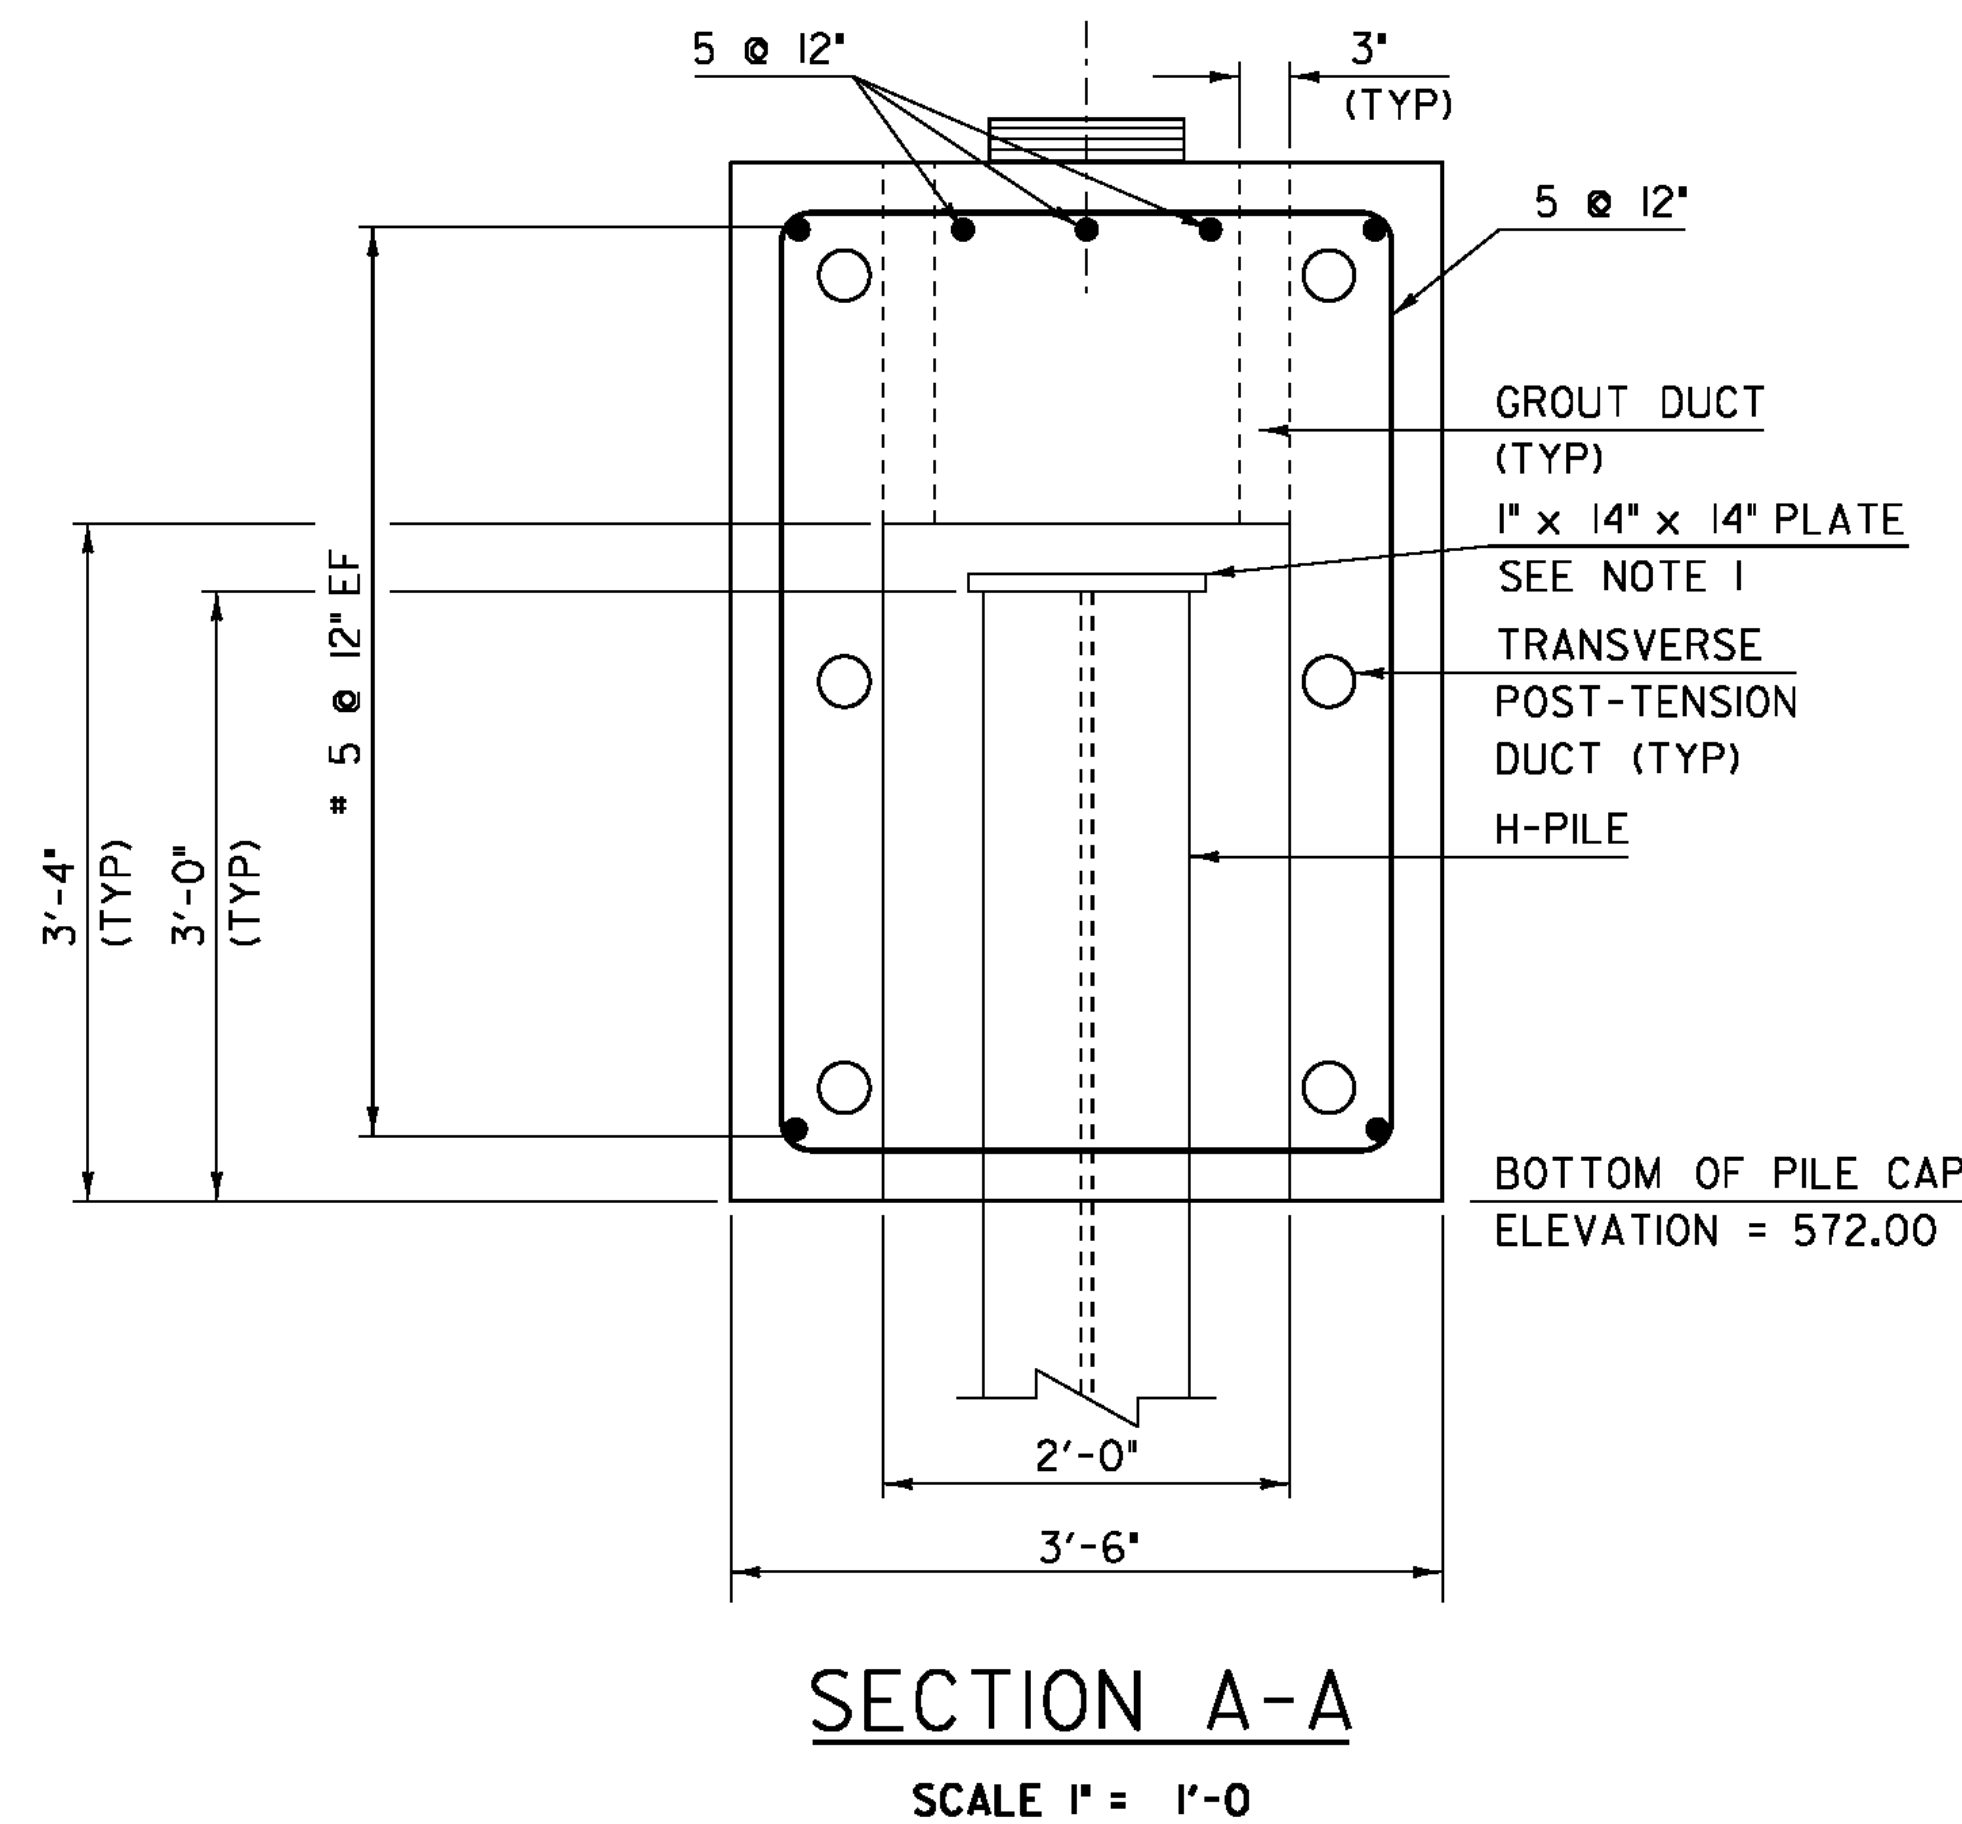

1/2" Ø TRANSVERSE TENDON DETAIL
(NOT TO SCALE)

* TRANSVERSE TIES SHALL BE COVERED BY SEAMLESS POLYPROPYLENE SHEATH (WITH CORROSION INHIBITOR GREASE BETWEEN SHEATH AND STRAND) FOR THE LENGTH OF STRAND, EXCEPT AT ANCHORAGE LOCATIONS.

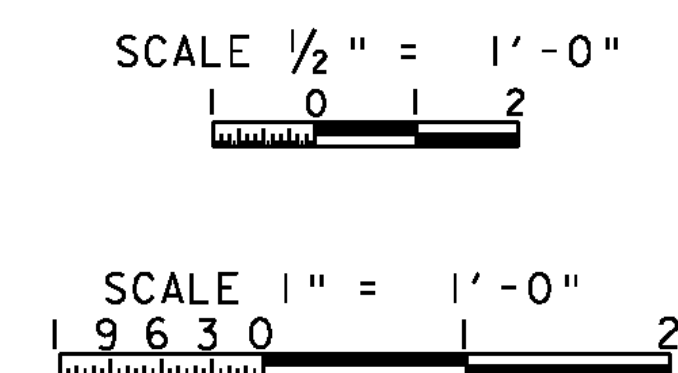

PROJECT NAME: CHESTER	
PROJECT NUMBER: BRF 025-1(28)	
FILE NAME: 84e061/str/sub.dgn	PLOT DATE: 20-SEP-2010
PROJECT LEADER: C.P.WILLIAMS	DRAWN BY: M.FESSEL
DESIGNED BY: R.S.YOUNG	CHECKED BY: R.S.YOUNG
BRIDGE 8 ABUTMENT 1 SECTIONS	SHEET 34 OF 124