



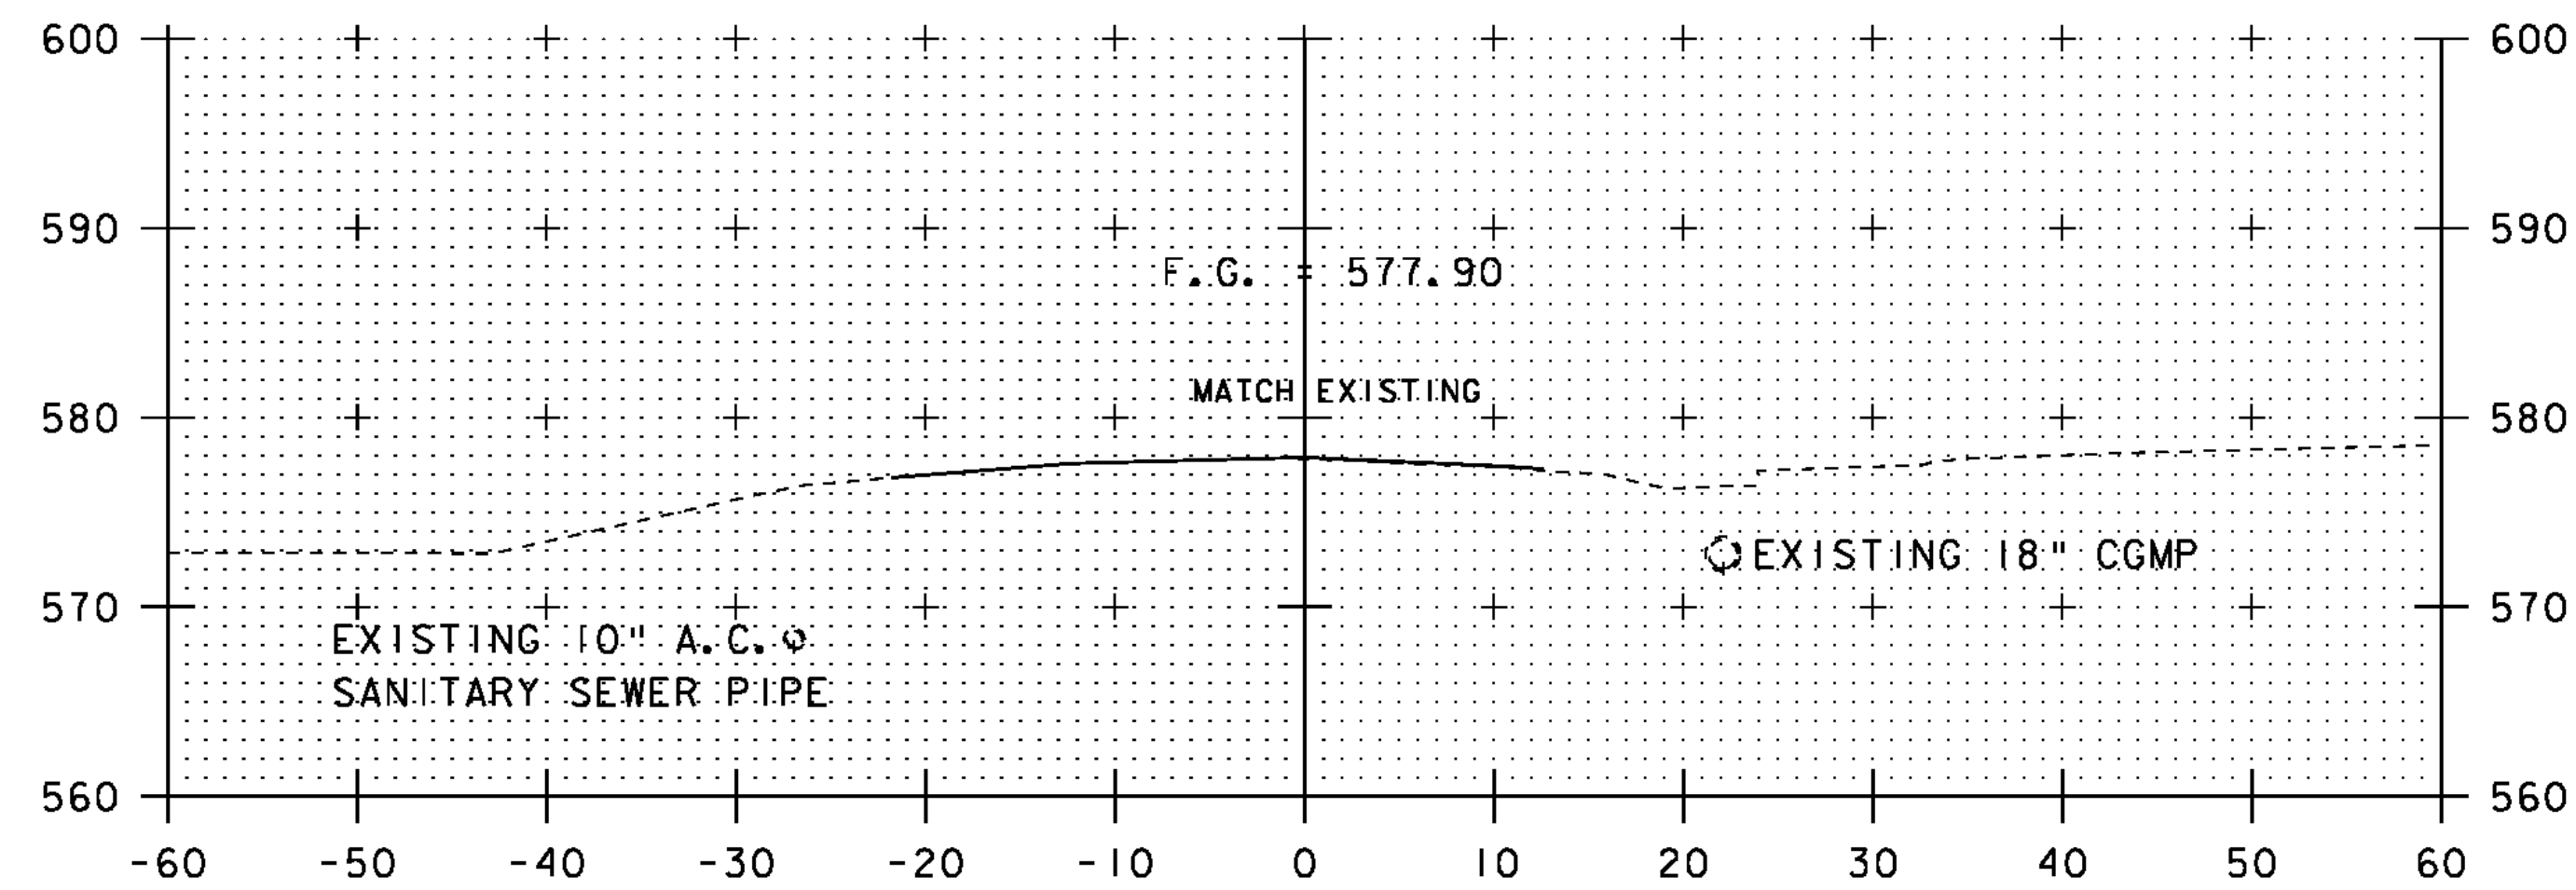


24+50


BEGIN APPROACH
STA 24+50.00

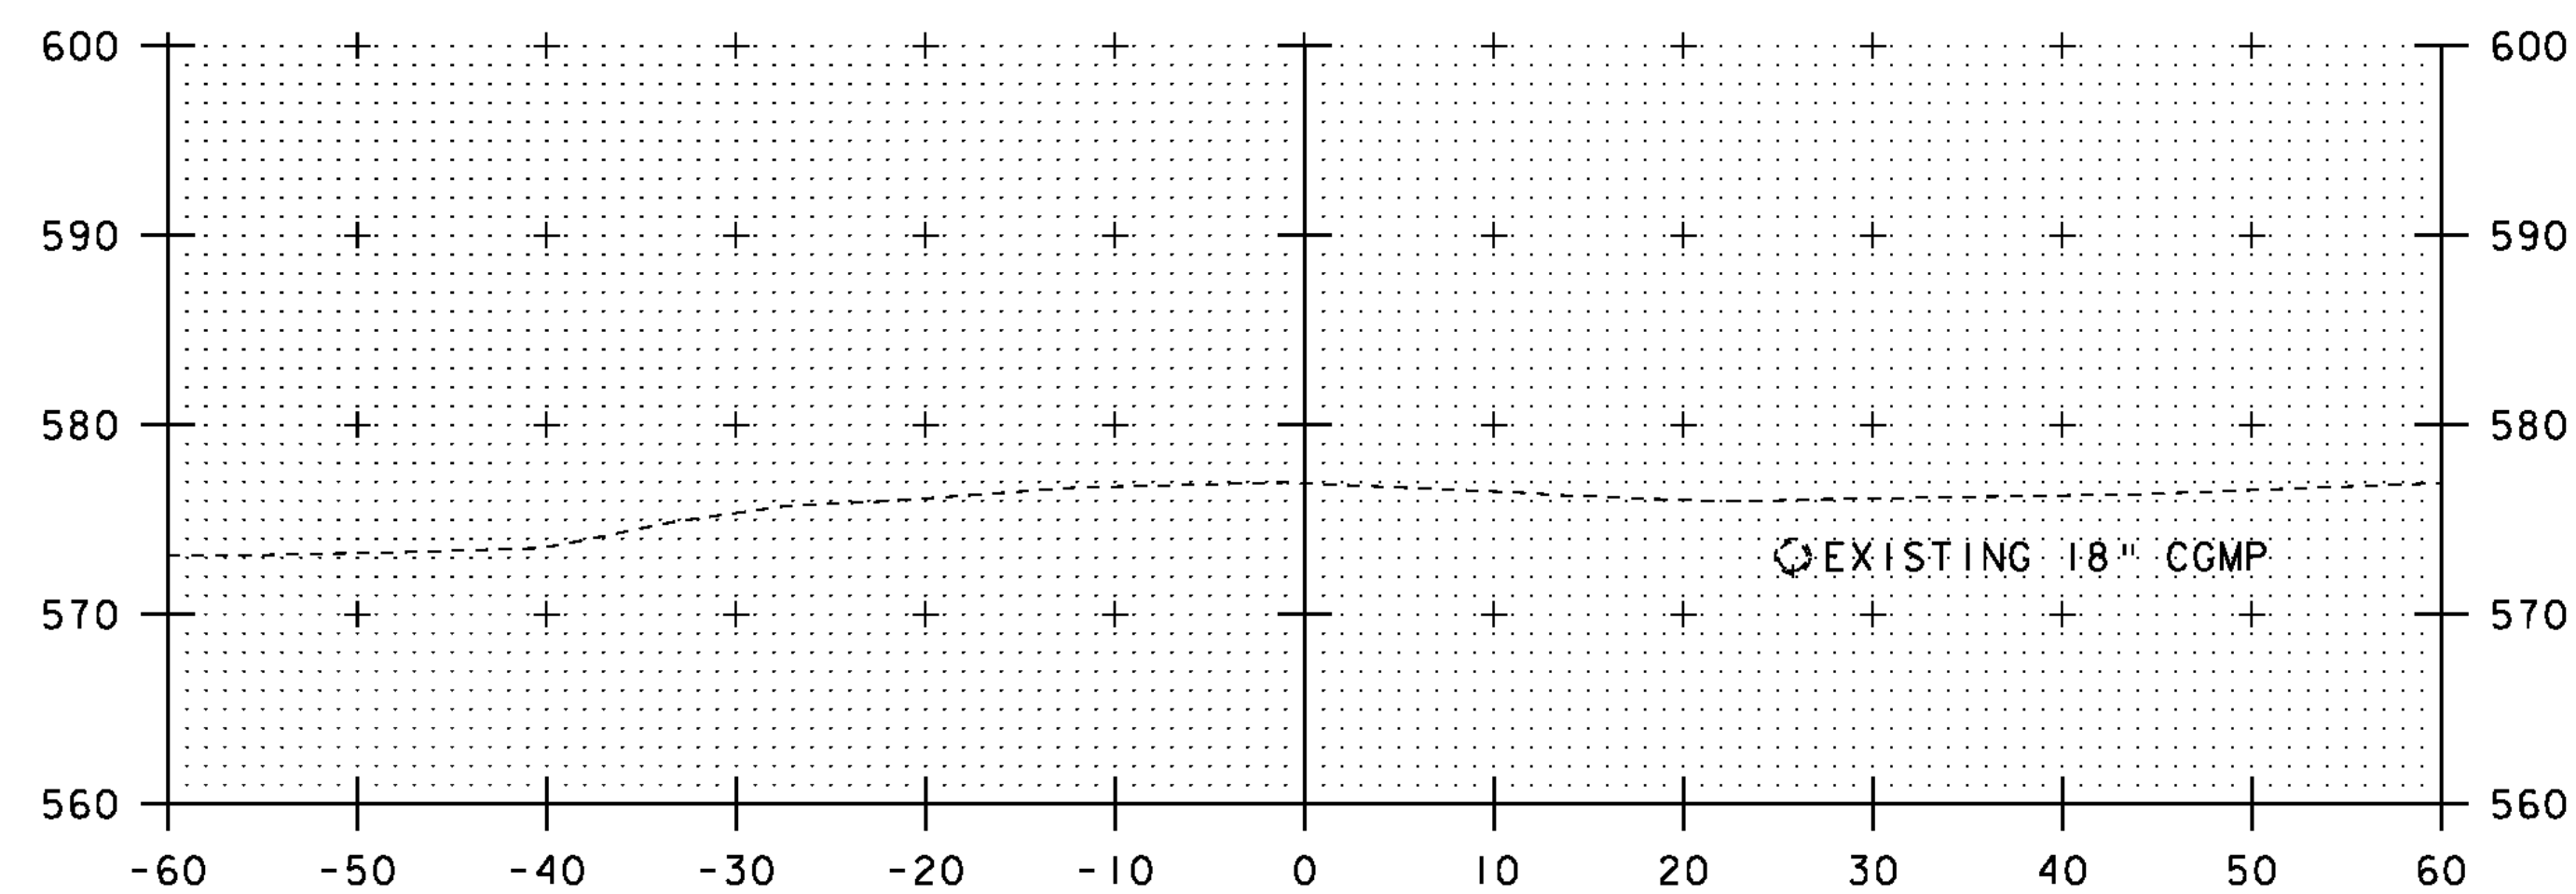

24+00

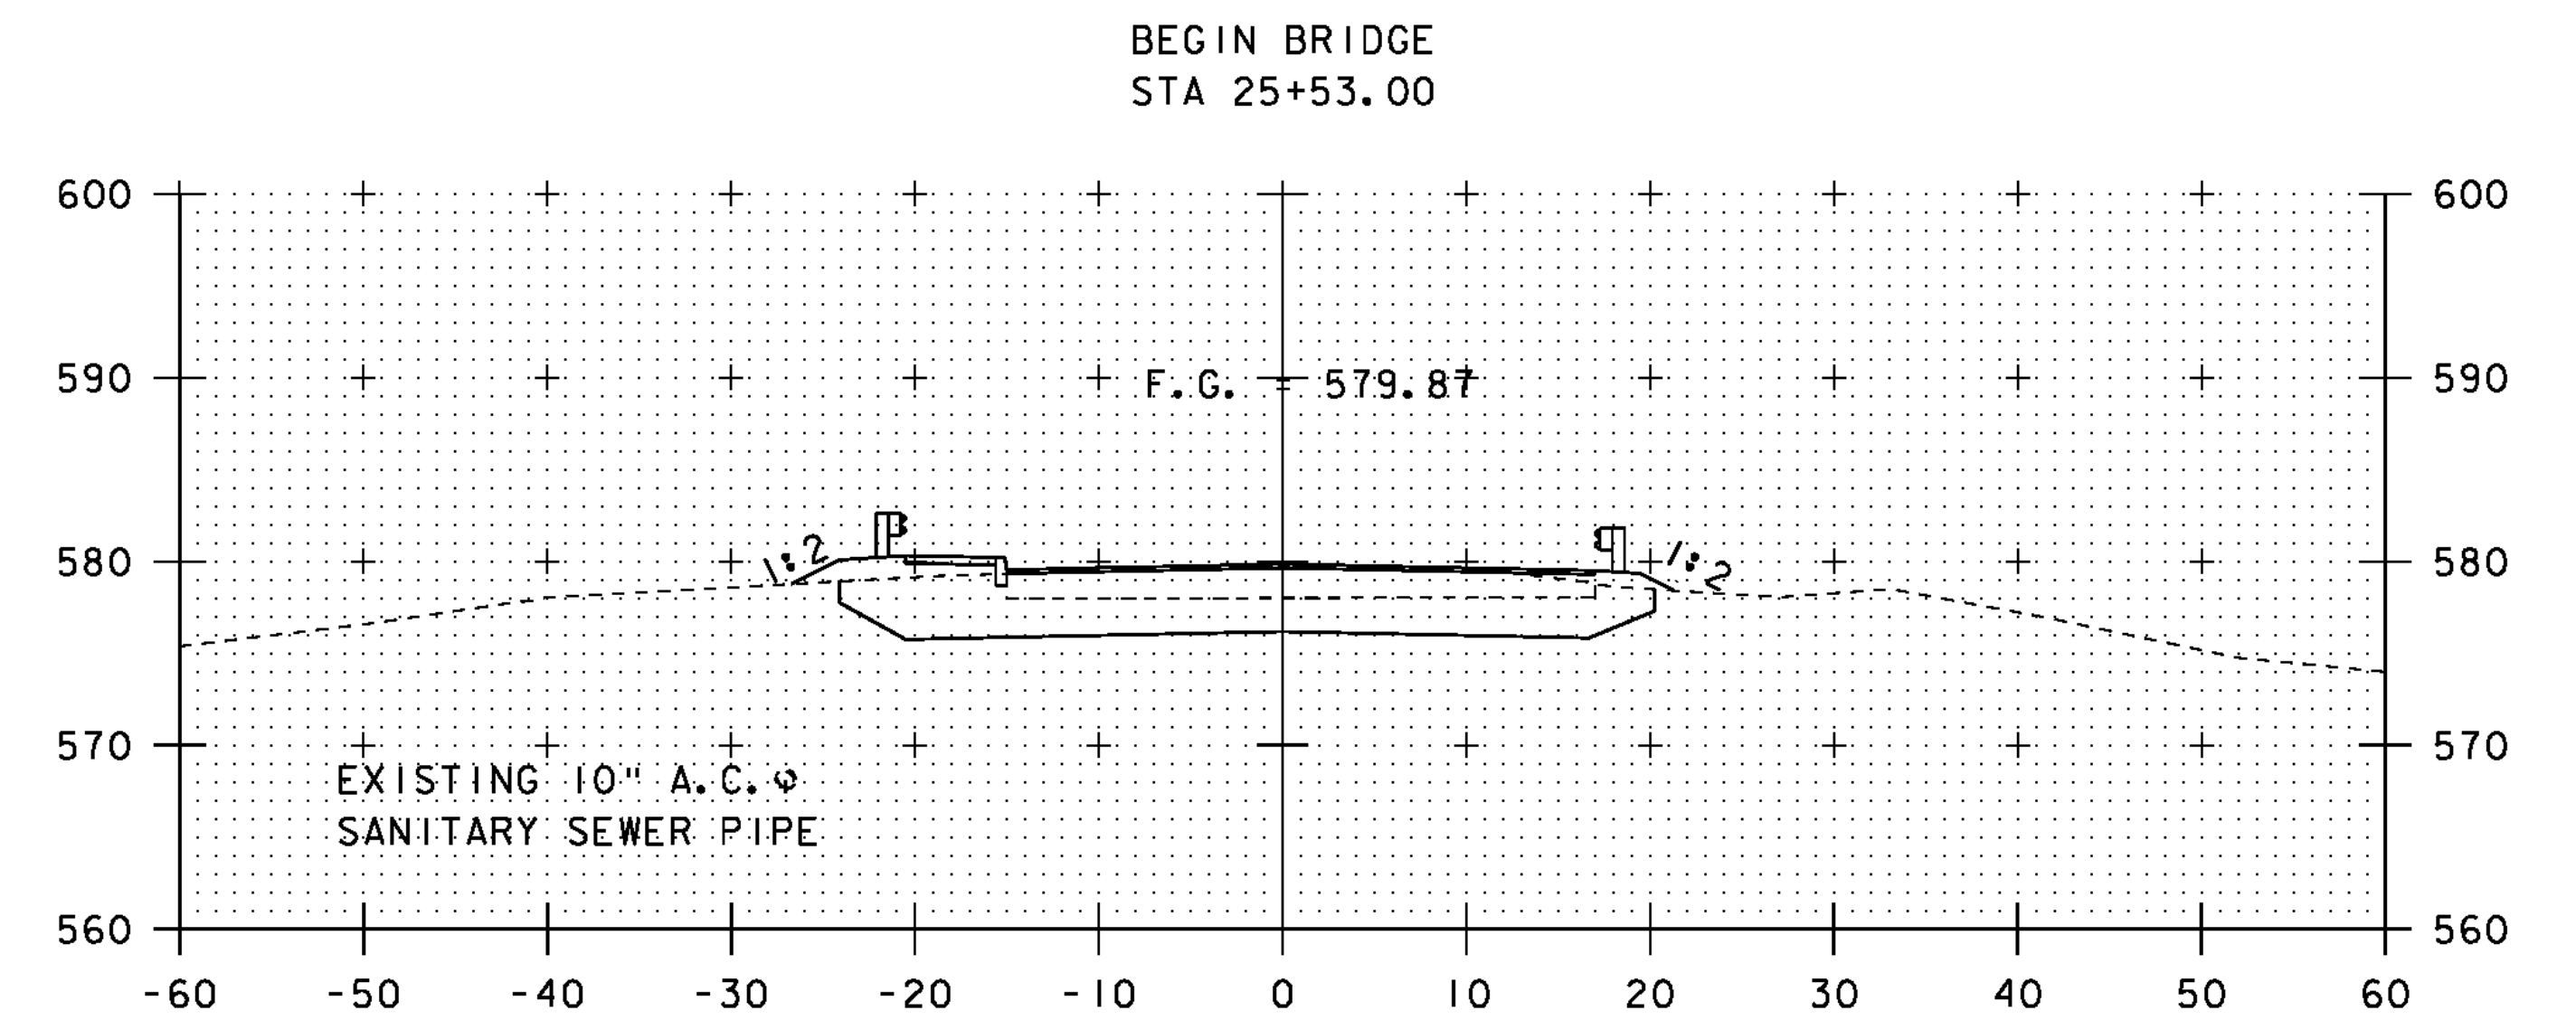

25+50

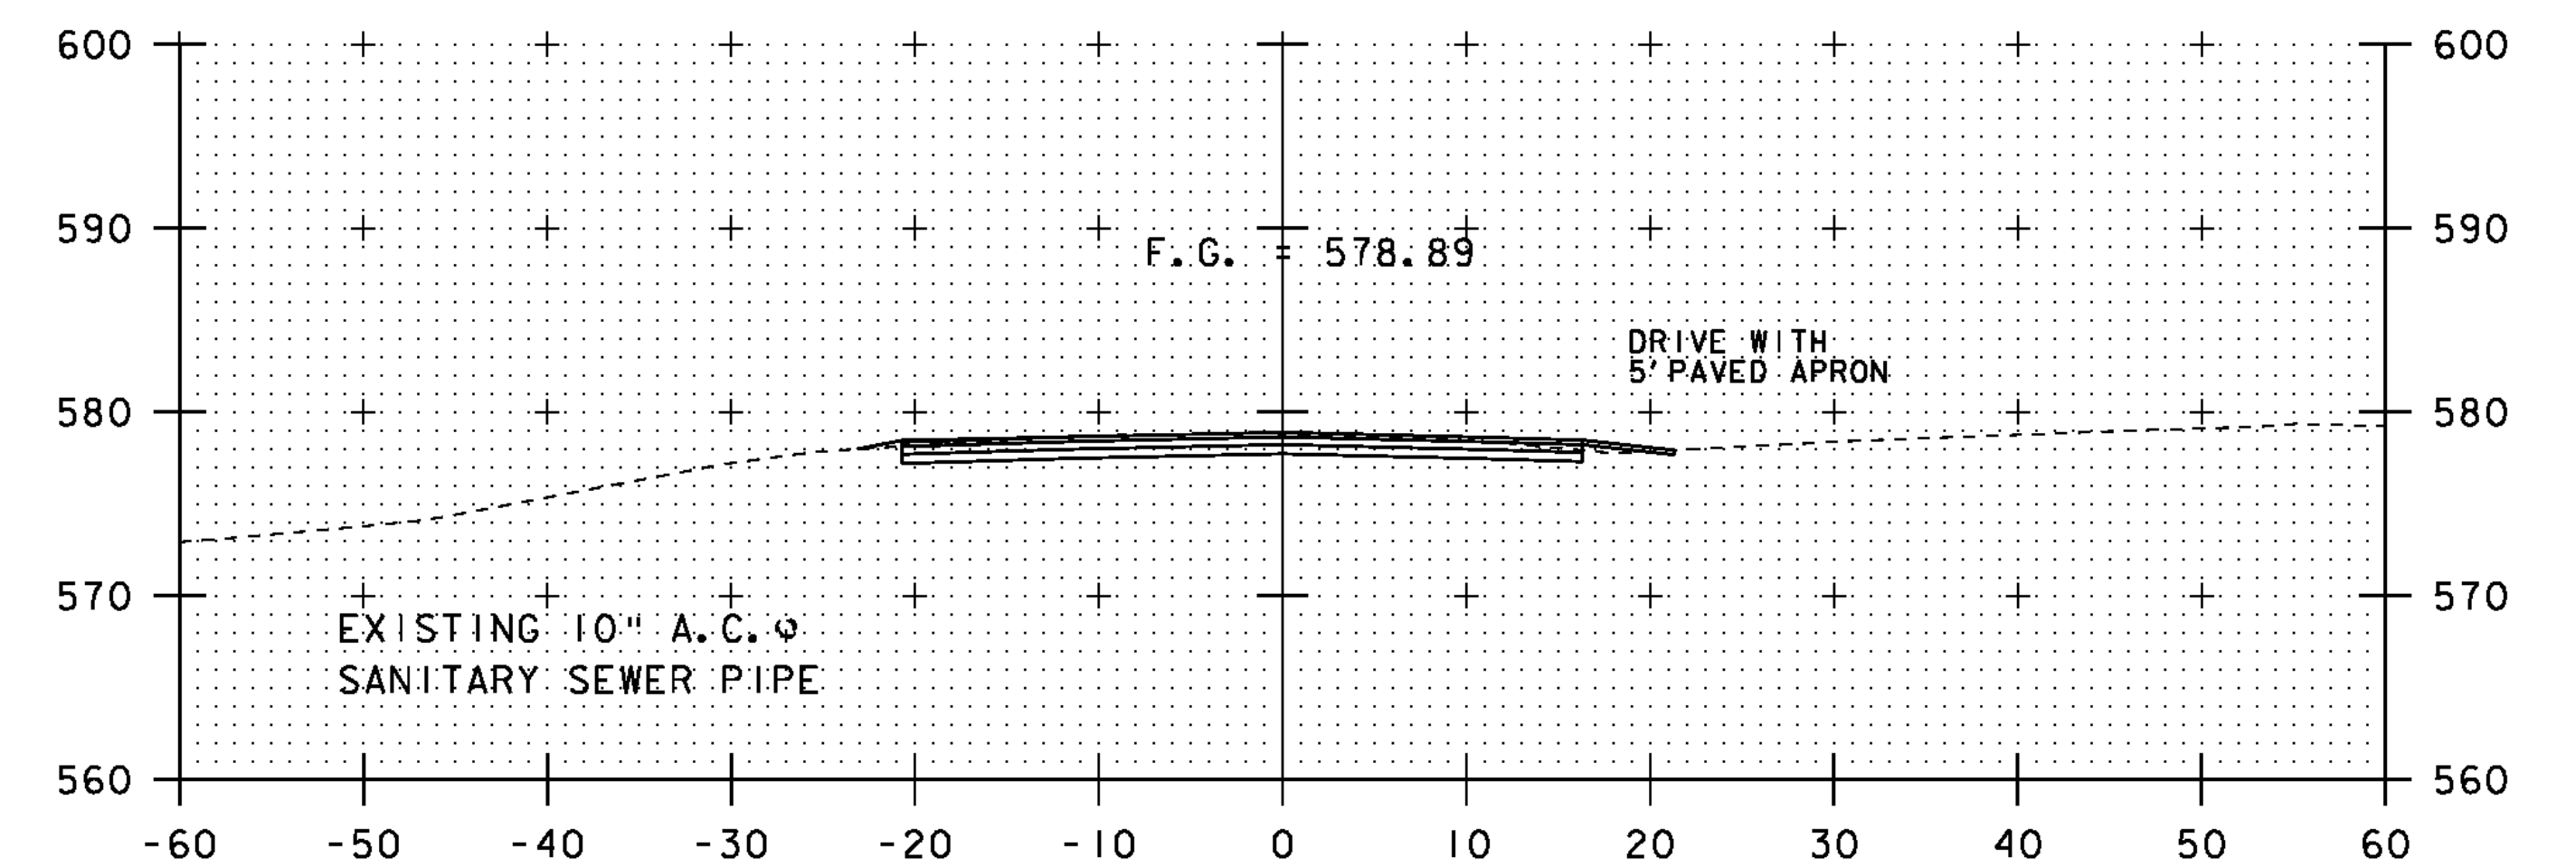

25+00

BEGIN PROJECT

SCALE 1" = 10' - 0"
10 0 10

STA. 24+00 TO STA. 25+50

PROJECT NAME: CHESTER	
PROJECT NUMBER: BRF 025-1(28)	
FILE NAME: s84e061/Str/xsl.dgn	PLOT DATE: 20-SEP-2010
PROJECT LEADER: C.P.WILLIAMS	DRAWN BY: M.FESSEL
DESIGNED BY: R.S.YOUNG	CHECKED BY: R.S.YOUNG
BRIDGE 8 MAINLINE CROSS SECTIONS 1	SHEET 52 OF 124