




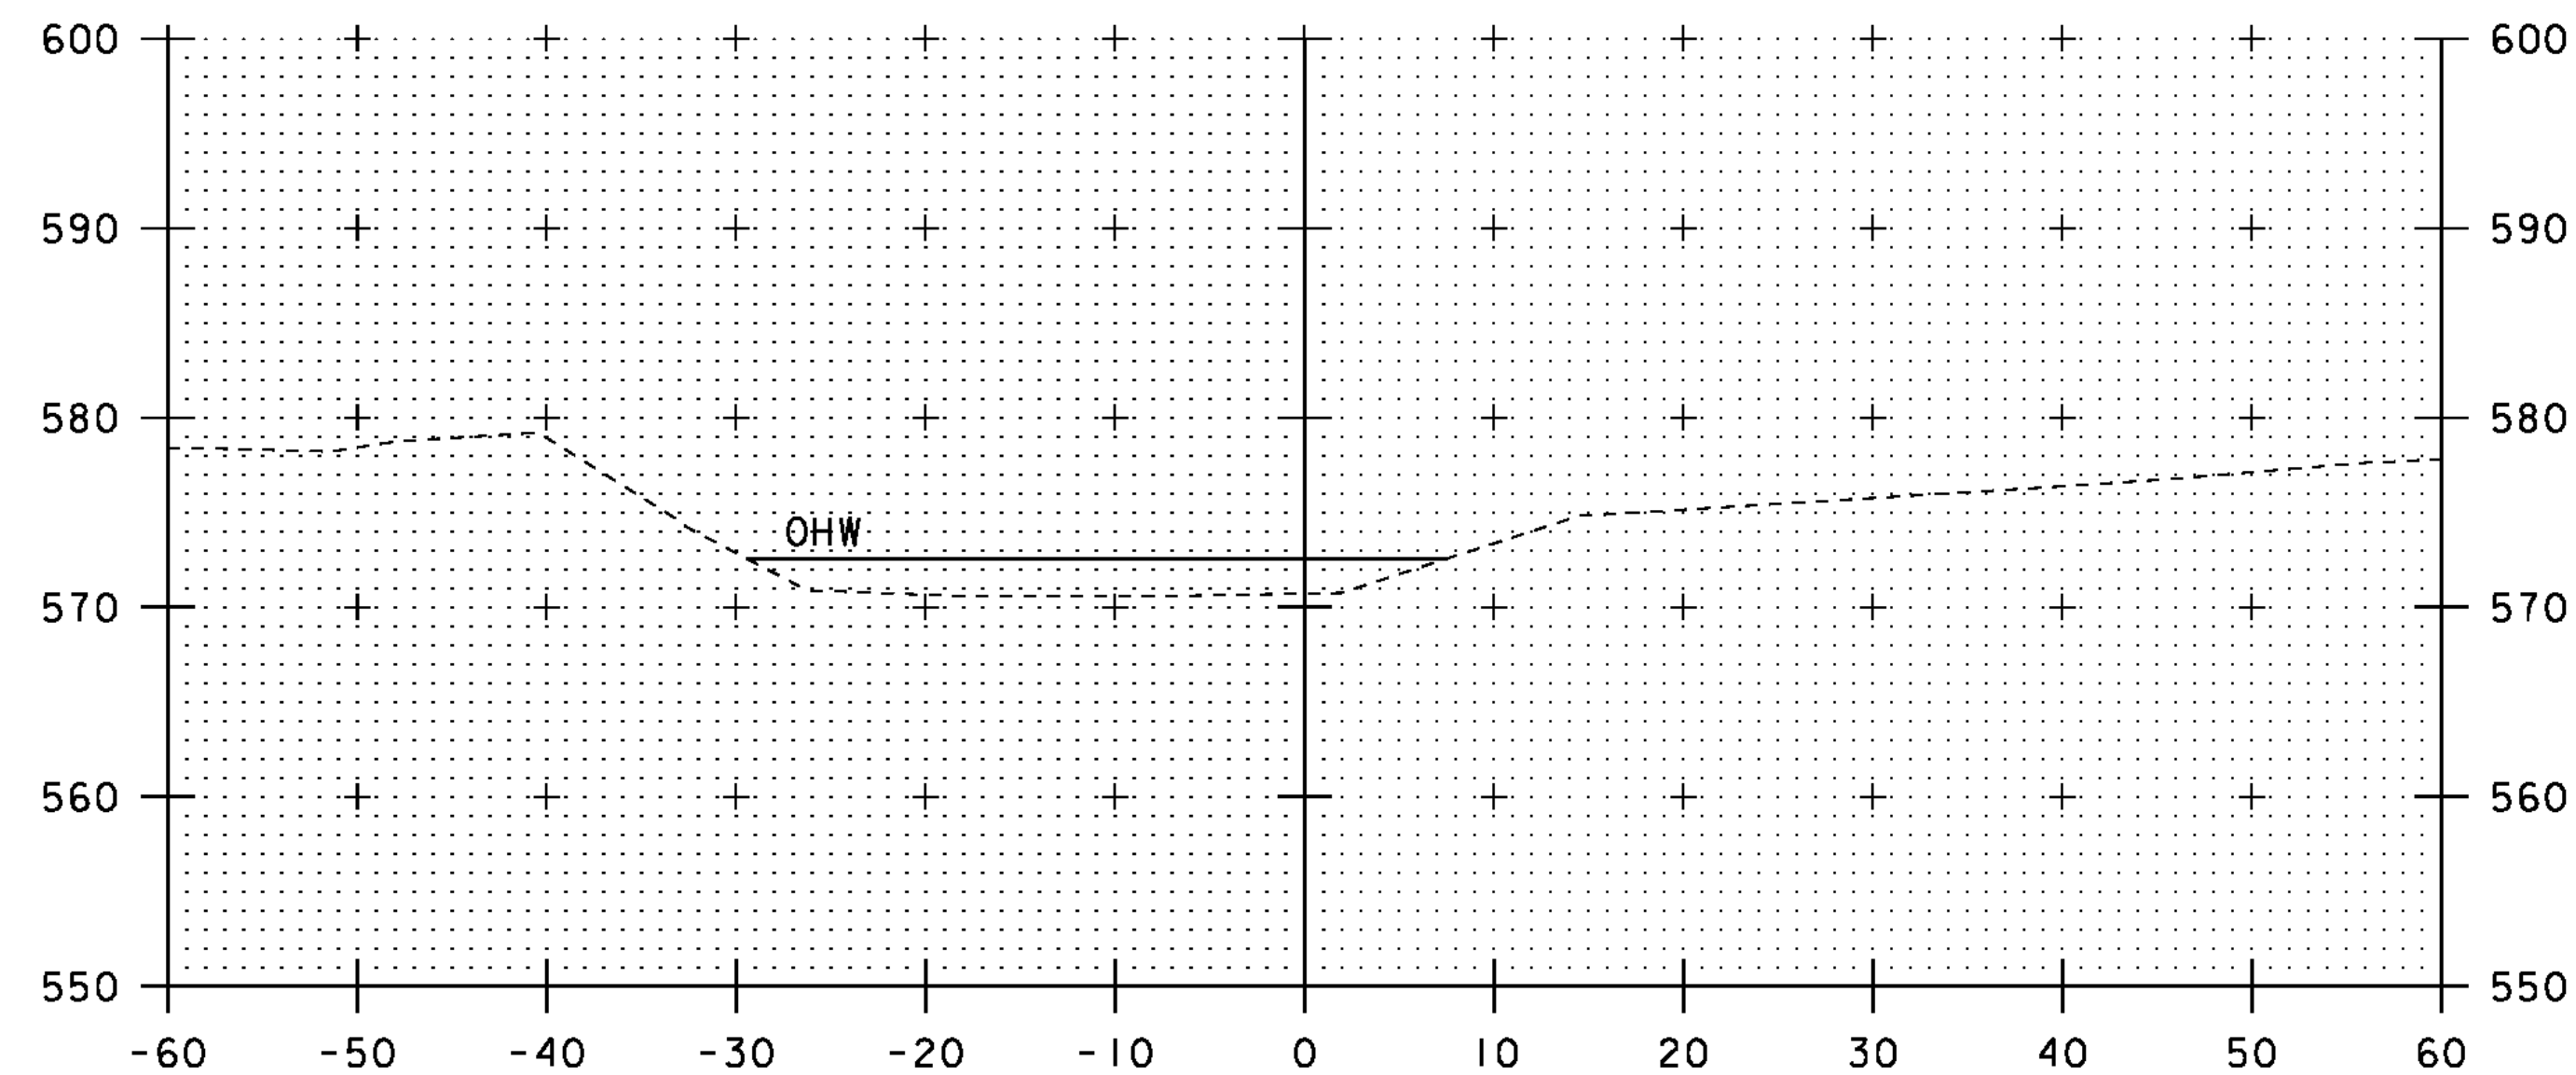

10+25

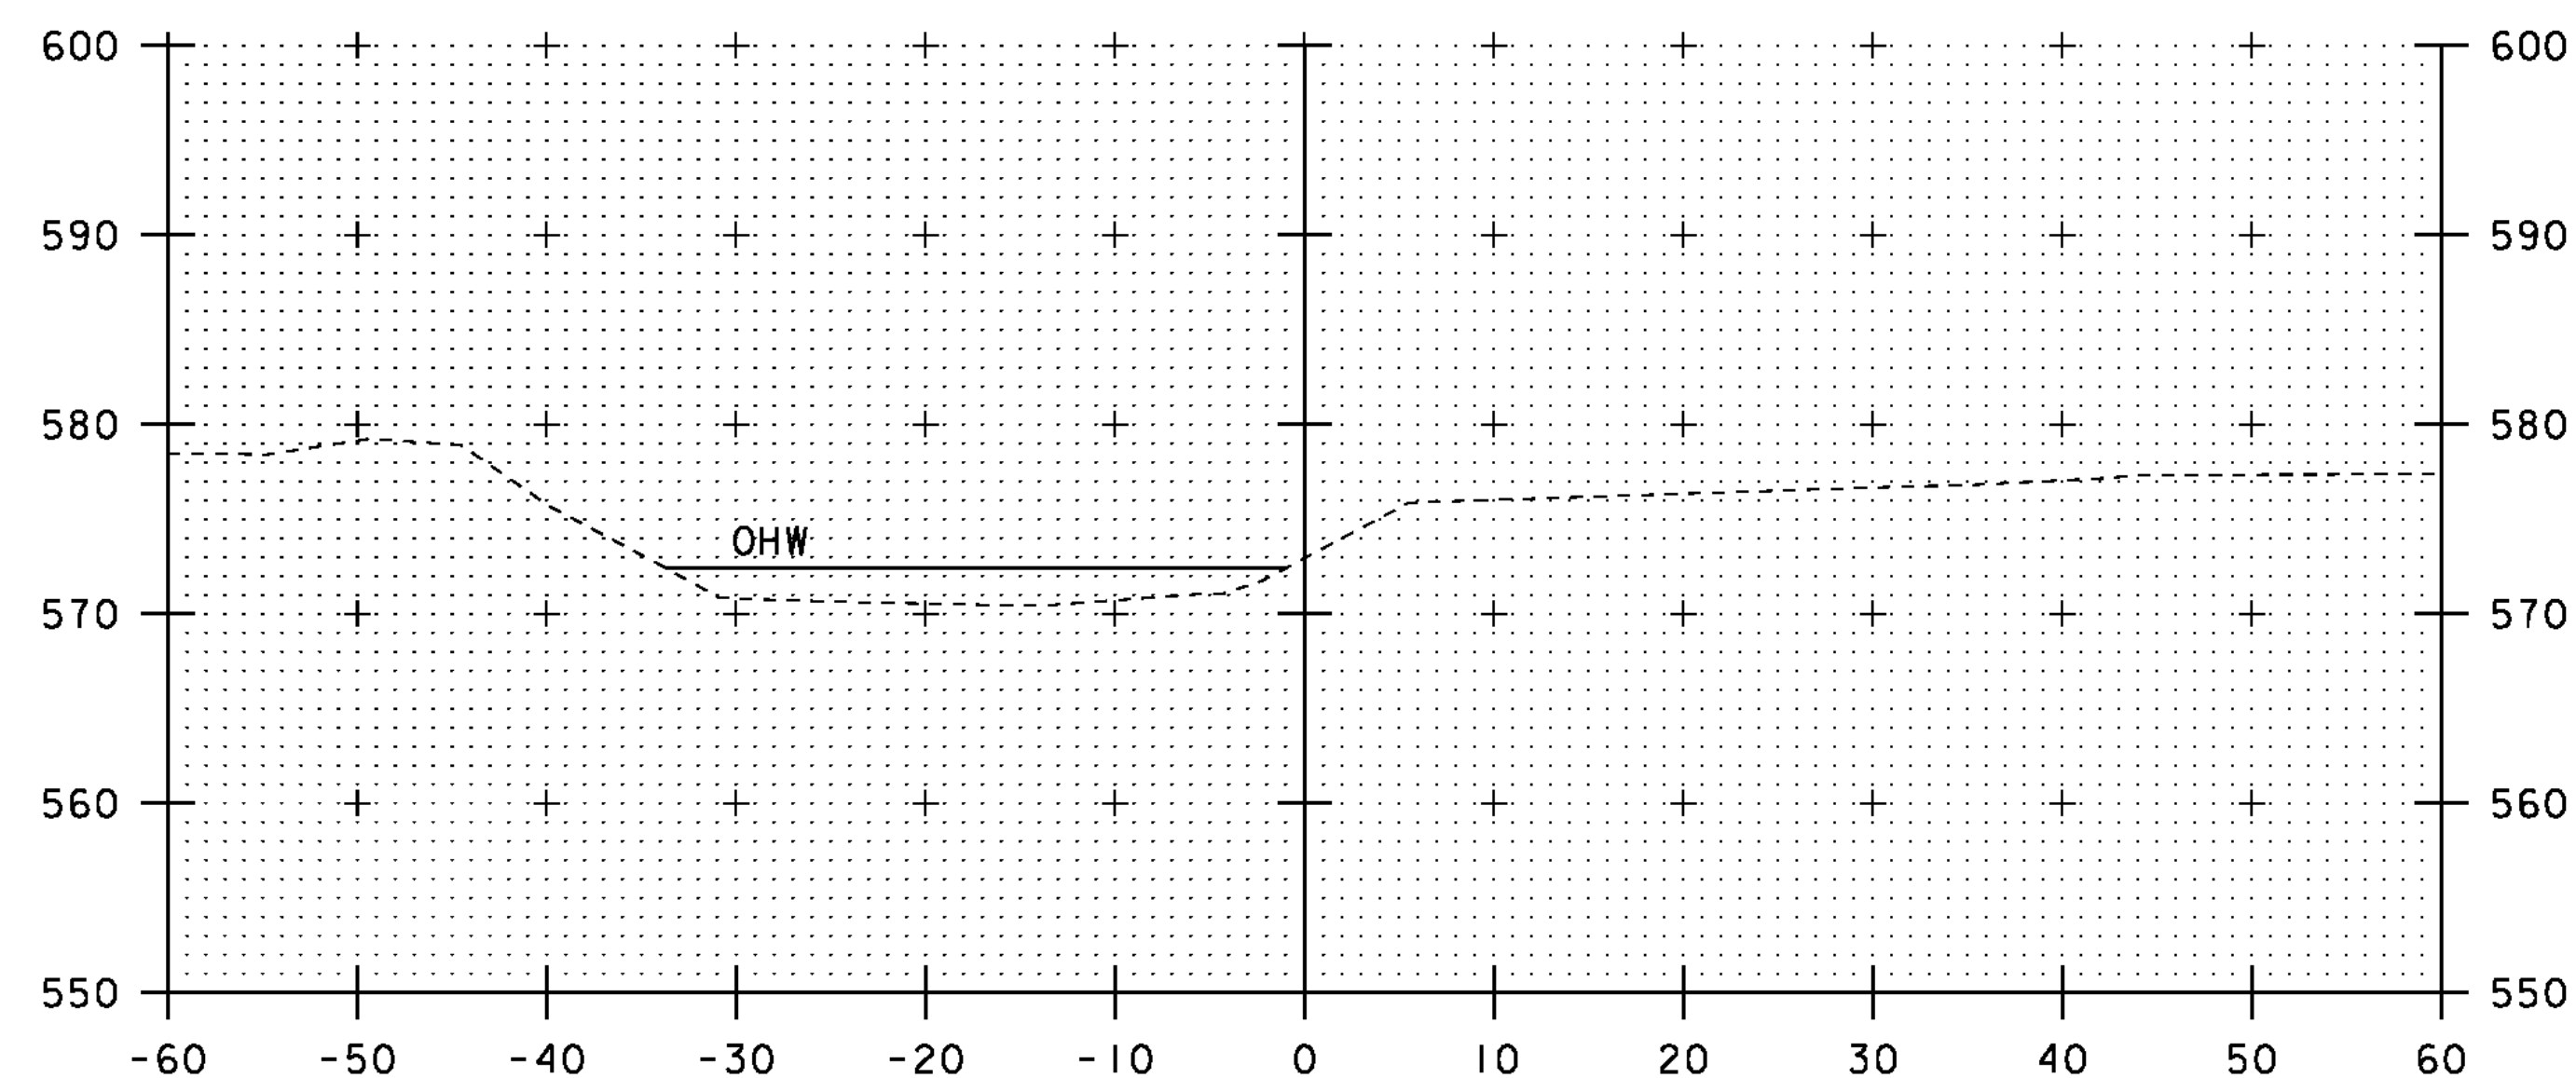

10+00

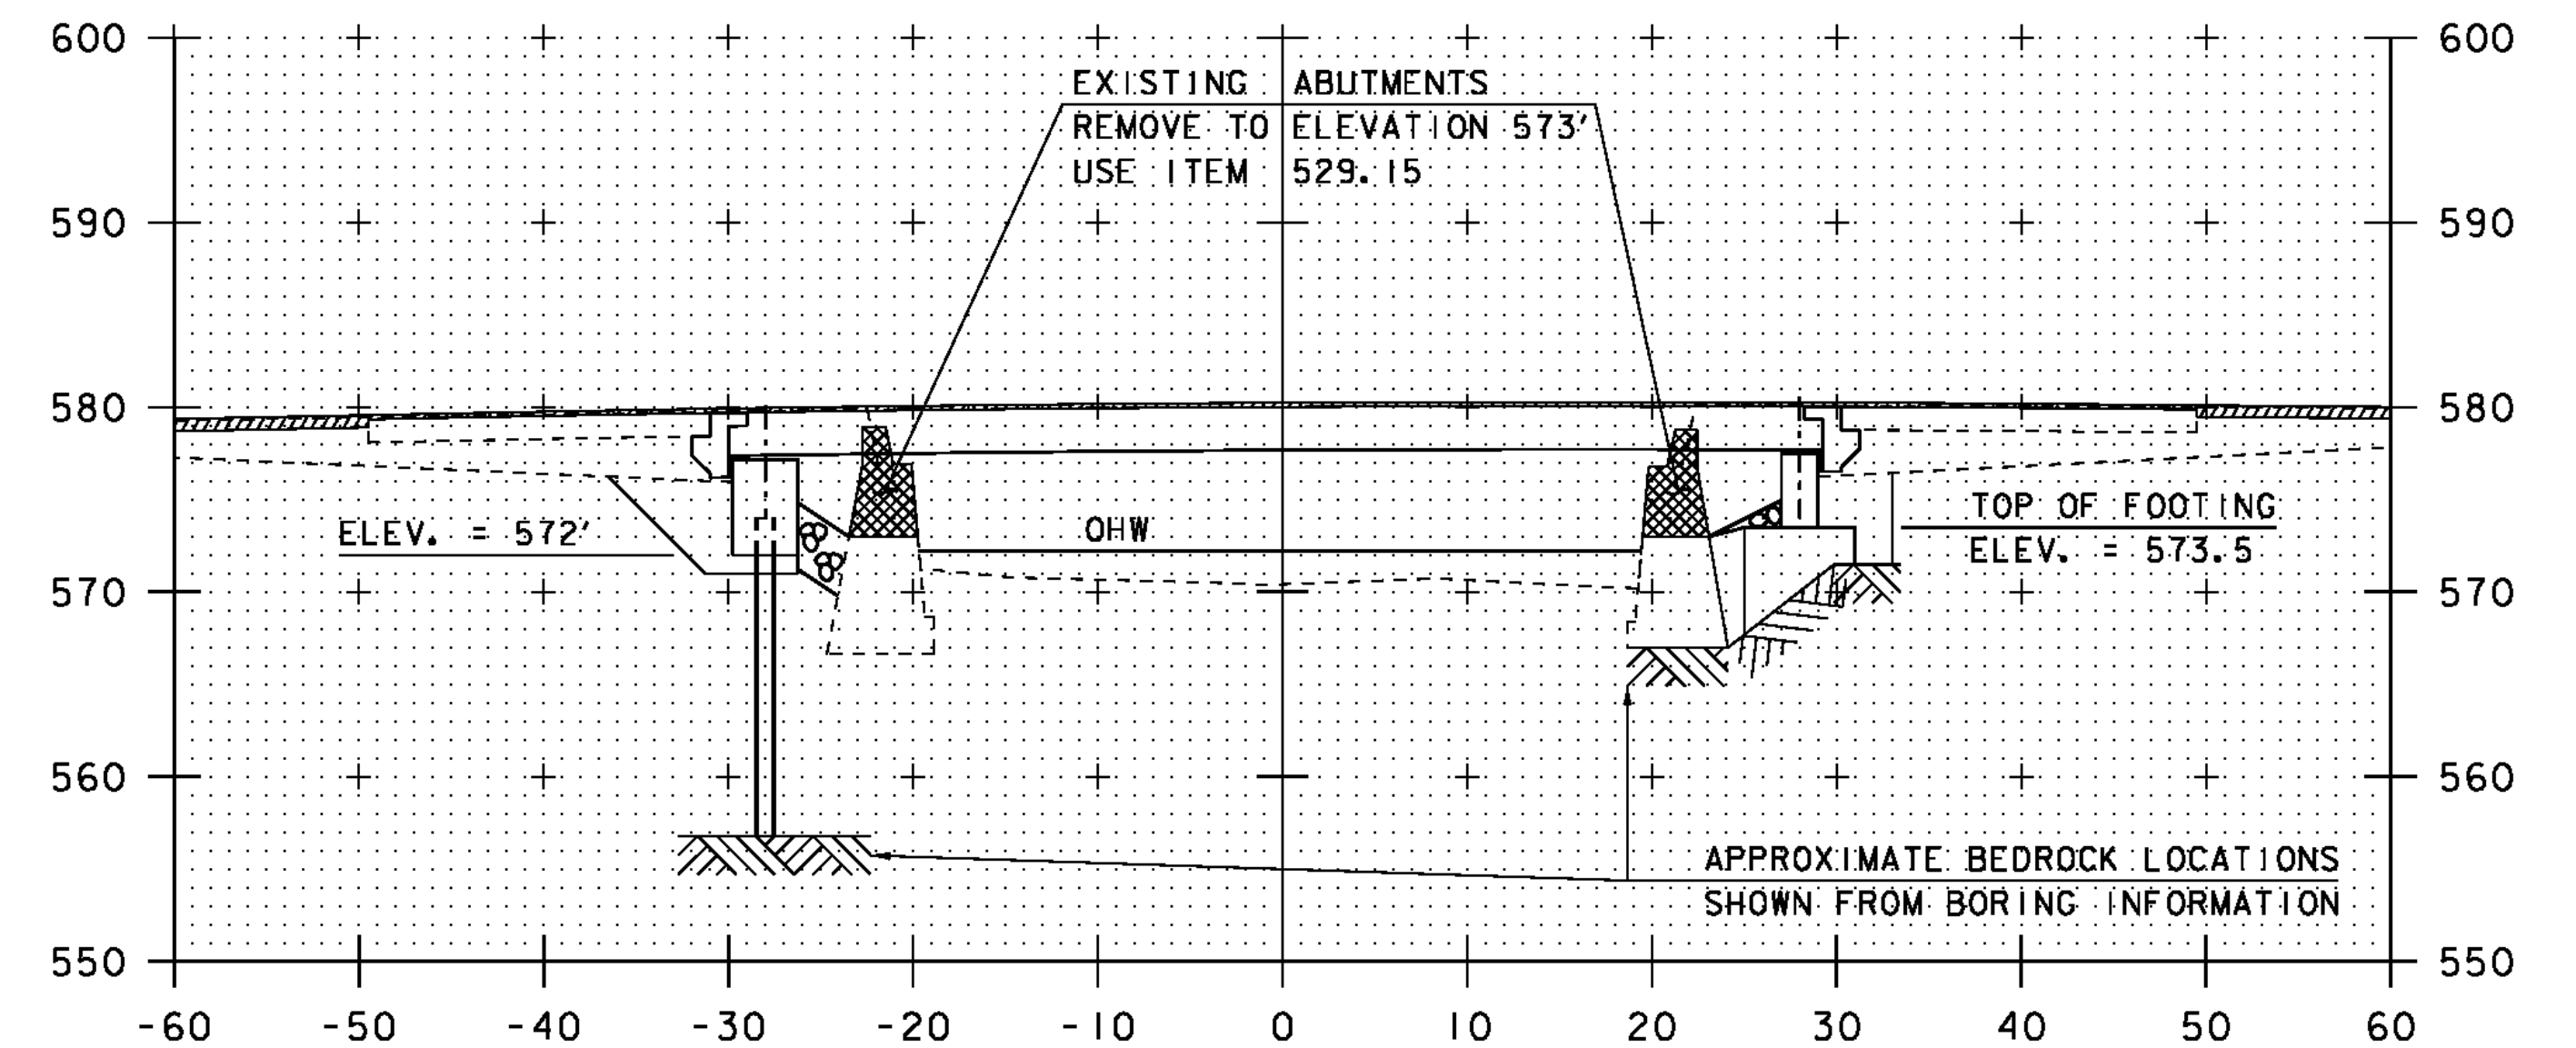


10+75

BEGIN STONE FILL, TYPE III
GEOTEXTILE UNDER STONE FILL
GRUBBING MATERIAL
UNCLASSIFIED CHANNEL EXCAVATION
STA 10+50.35 LT

END GRUBBING MATERIAL
STA 10+57.00 LT AND RT

END REMOVAL OF GRAVEL BAR
STA 10+61.00 RT

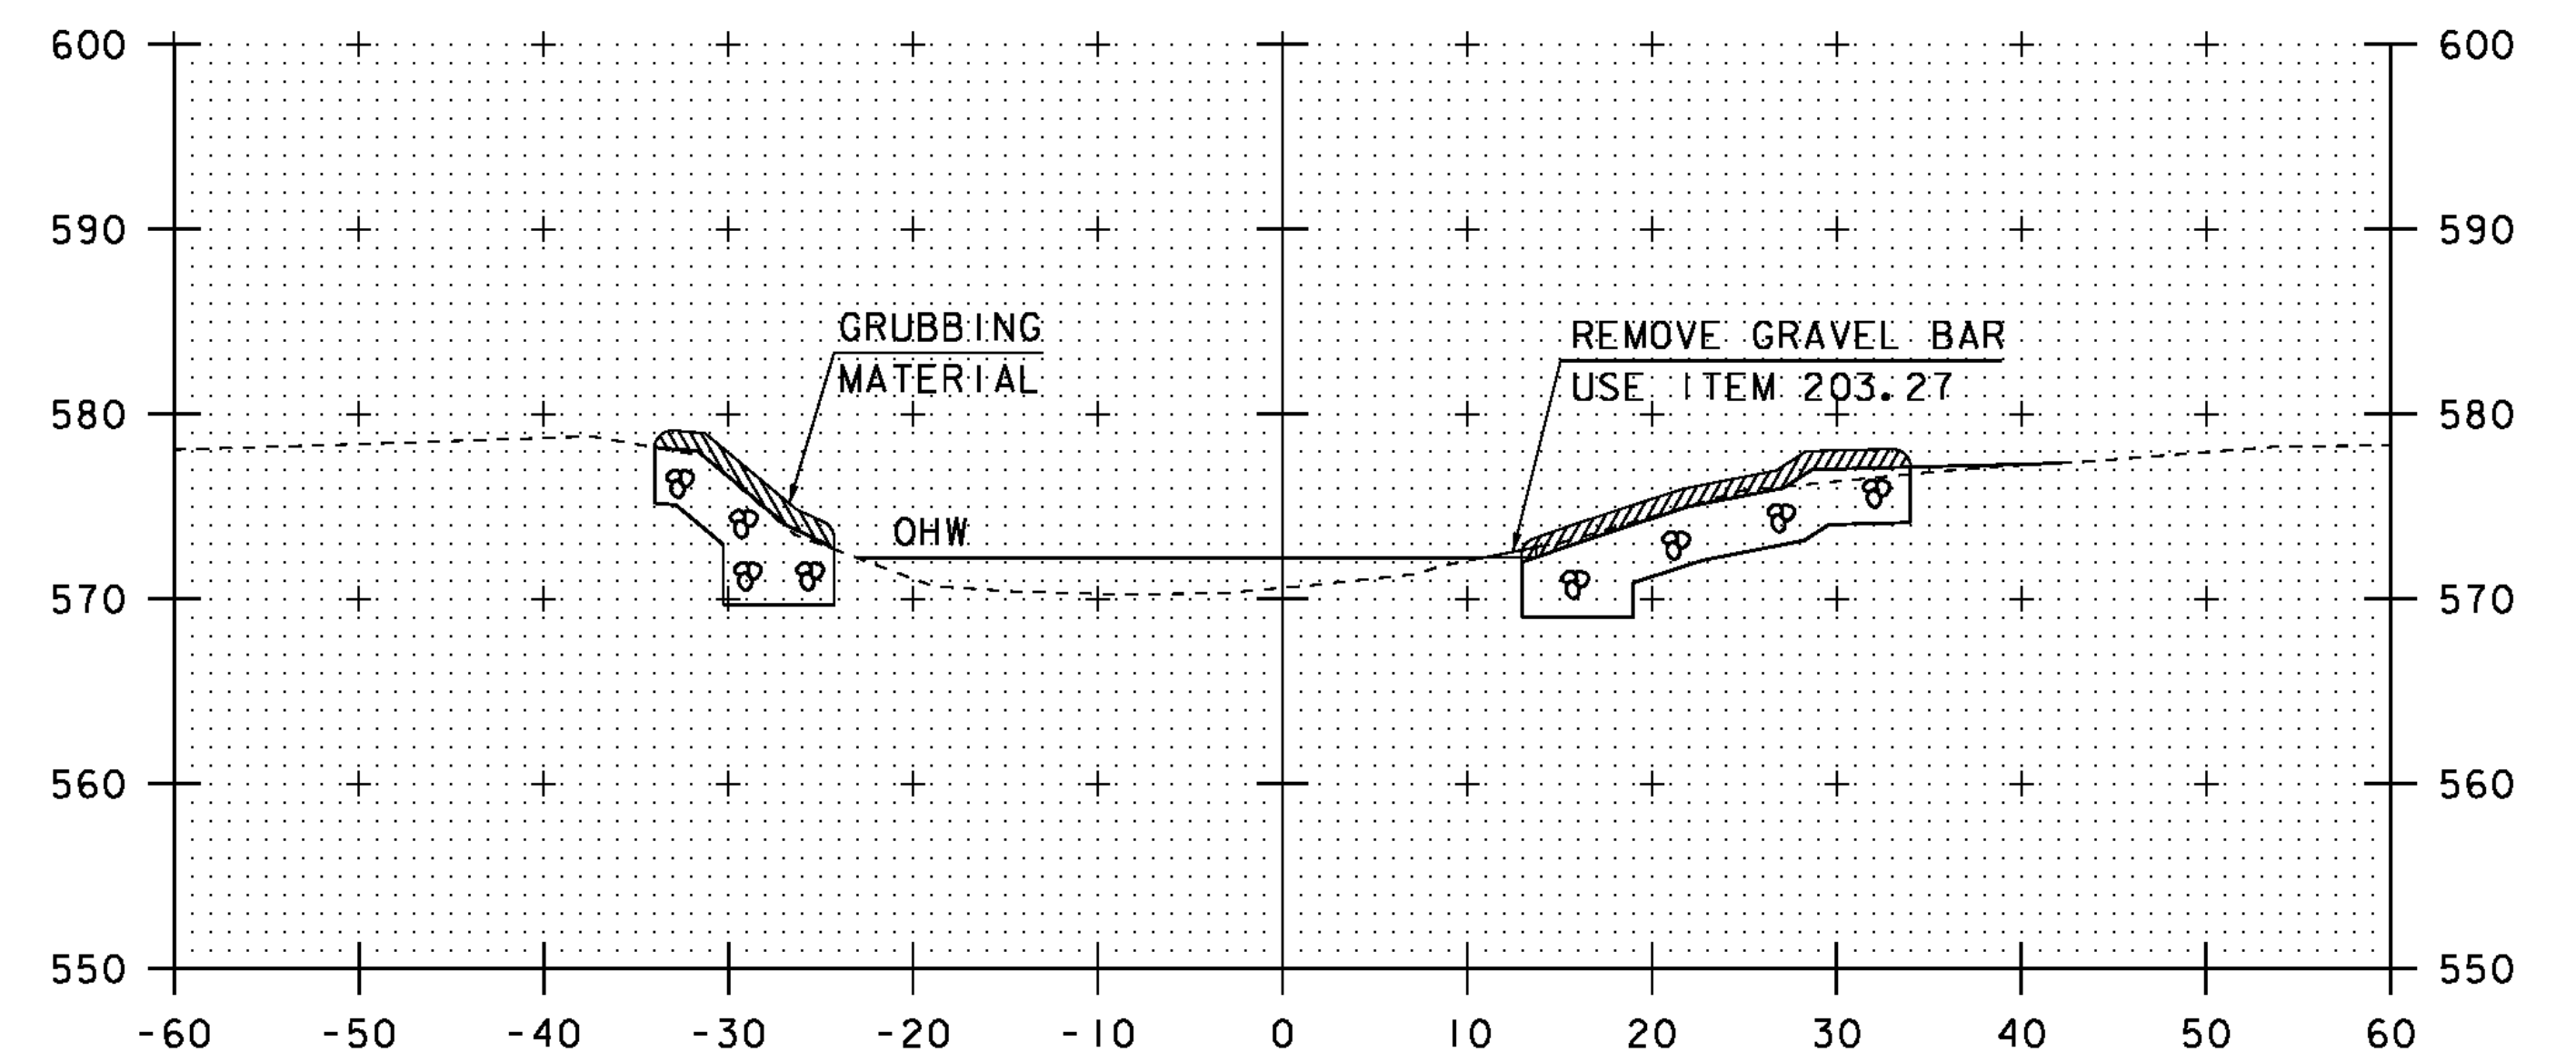

10+50

BEGIN REMOVAL OF GRAVEL BAR
STONE FILL, TYPE III
GEOTEXTILE UNDER STONE FILL
GRUBBING MATERIAL
STA 10+41.30 RT
UNCLASSIFIED CHANNEL EXCAVATION
STA 10+48.00 RT

SCALE 1" = 10' - 0
10 0 10

STA. 10+00 TO STA. 10+75

PROJECT NAME: CHESTER	
PROJECT NUMBER: BRF 025-1(28)	
FILE NAME: s84e061/Str/xsl.dgn	PLOT DATE: 20-SEP-2010
PROJECT LEADER: C.P.WILLIAMS	DRAWN BY: M.FESSEL
DESIGNED BY: R.S.YOUNG	CHECKED BY: R.S.YOUNG
BRIDGE 8 CHANNEL CROSS SECTIONS I	SHEET 54 OF 124