


STATE OF VERMONT  
AGENCY OF TRANSPORTATION


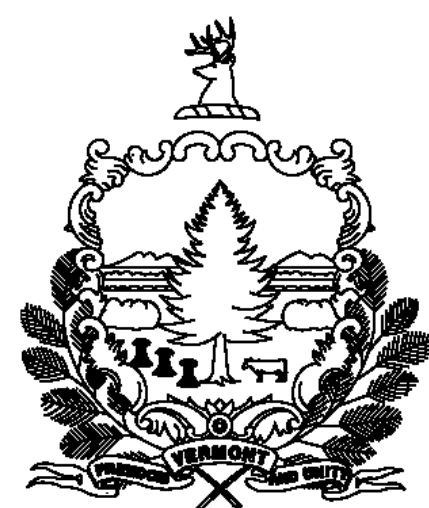


PROPOSED IMPROVEMENT  
BRIDGE PROJECT

TOWN OF CHESTER  
COUNTY OF WINDSOR

ROUTE NO: VT RT 103, PRINCIPAL ARTERIAL, NATIONAL HIGHWAY SYSTEM, BRIDGE 9

PROJECT LOCATION: BEGINNING AT APPROXIMATELY THE JUNCTION OF VT 103 AND VT 11 (PLEASANT ST.),  
AND EXTENDING SOUTHEAST ALONG VT 103 FOR 250 FT.  
PROJECT DESCRIPTION: THE PROJECT SHALL CONSIST OF THE REPLACEMENT OF THE EXISTING STRUCTURE  
WITH A NEW STRUCTURE, INCLUDING RELATED ROADWAY AND CHANNEL WORK  
LENGTH OF STRUCTURE: 122.97 FEET  
LENGTH OF ROADWAY: 127.03 FEET  
LENGTH OF PROJECT: 250.00 FEET

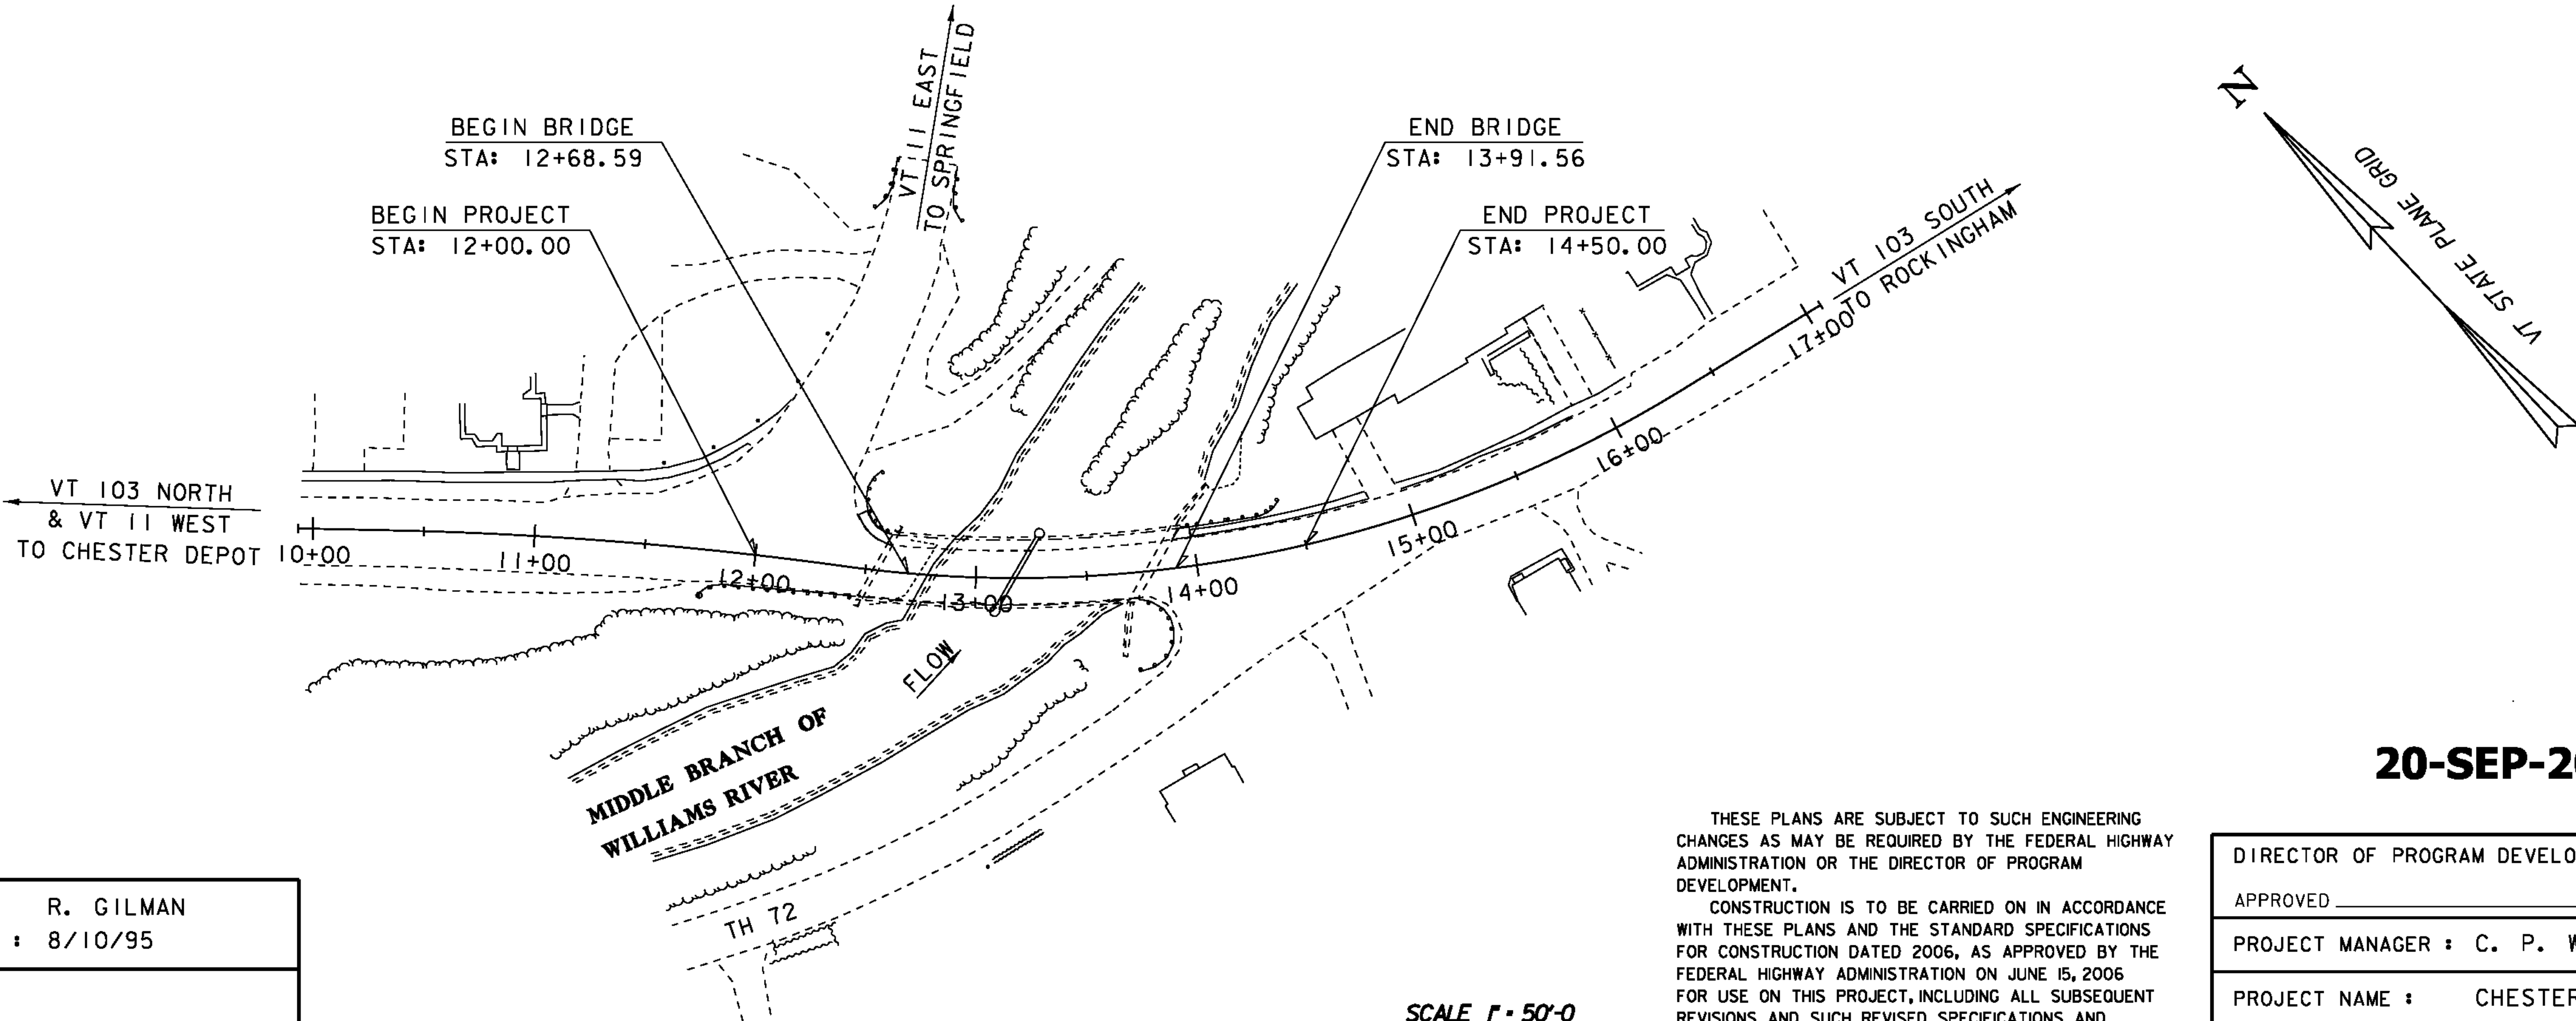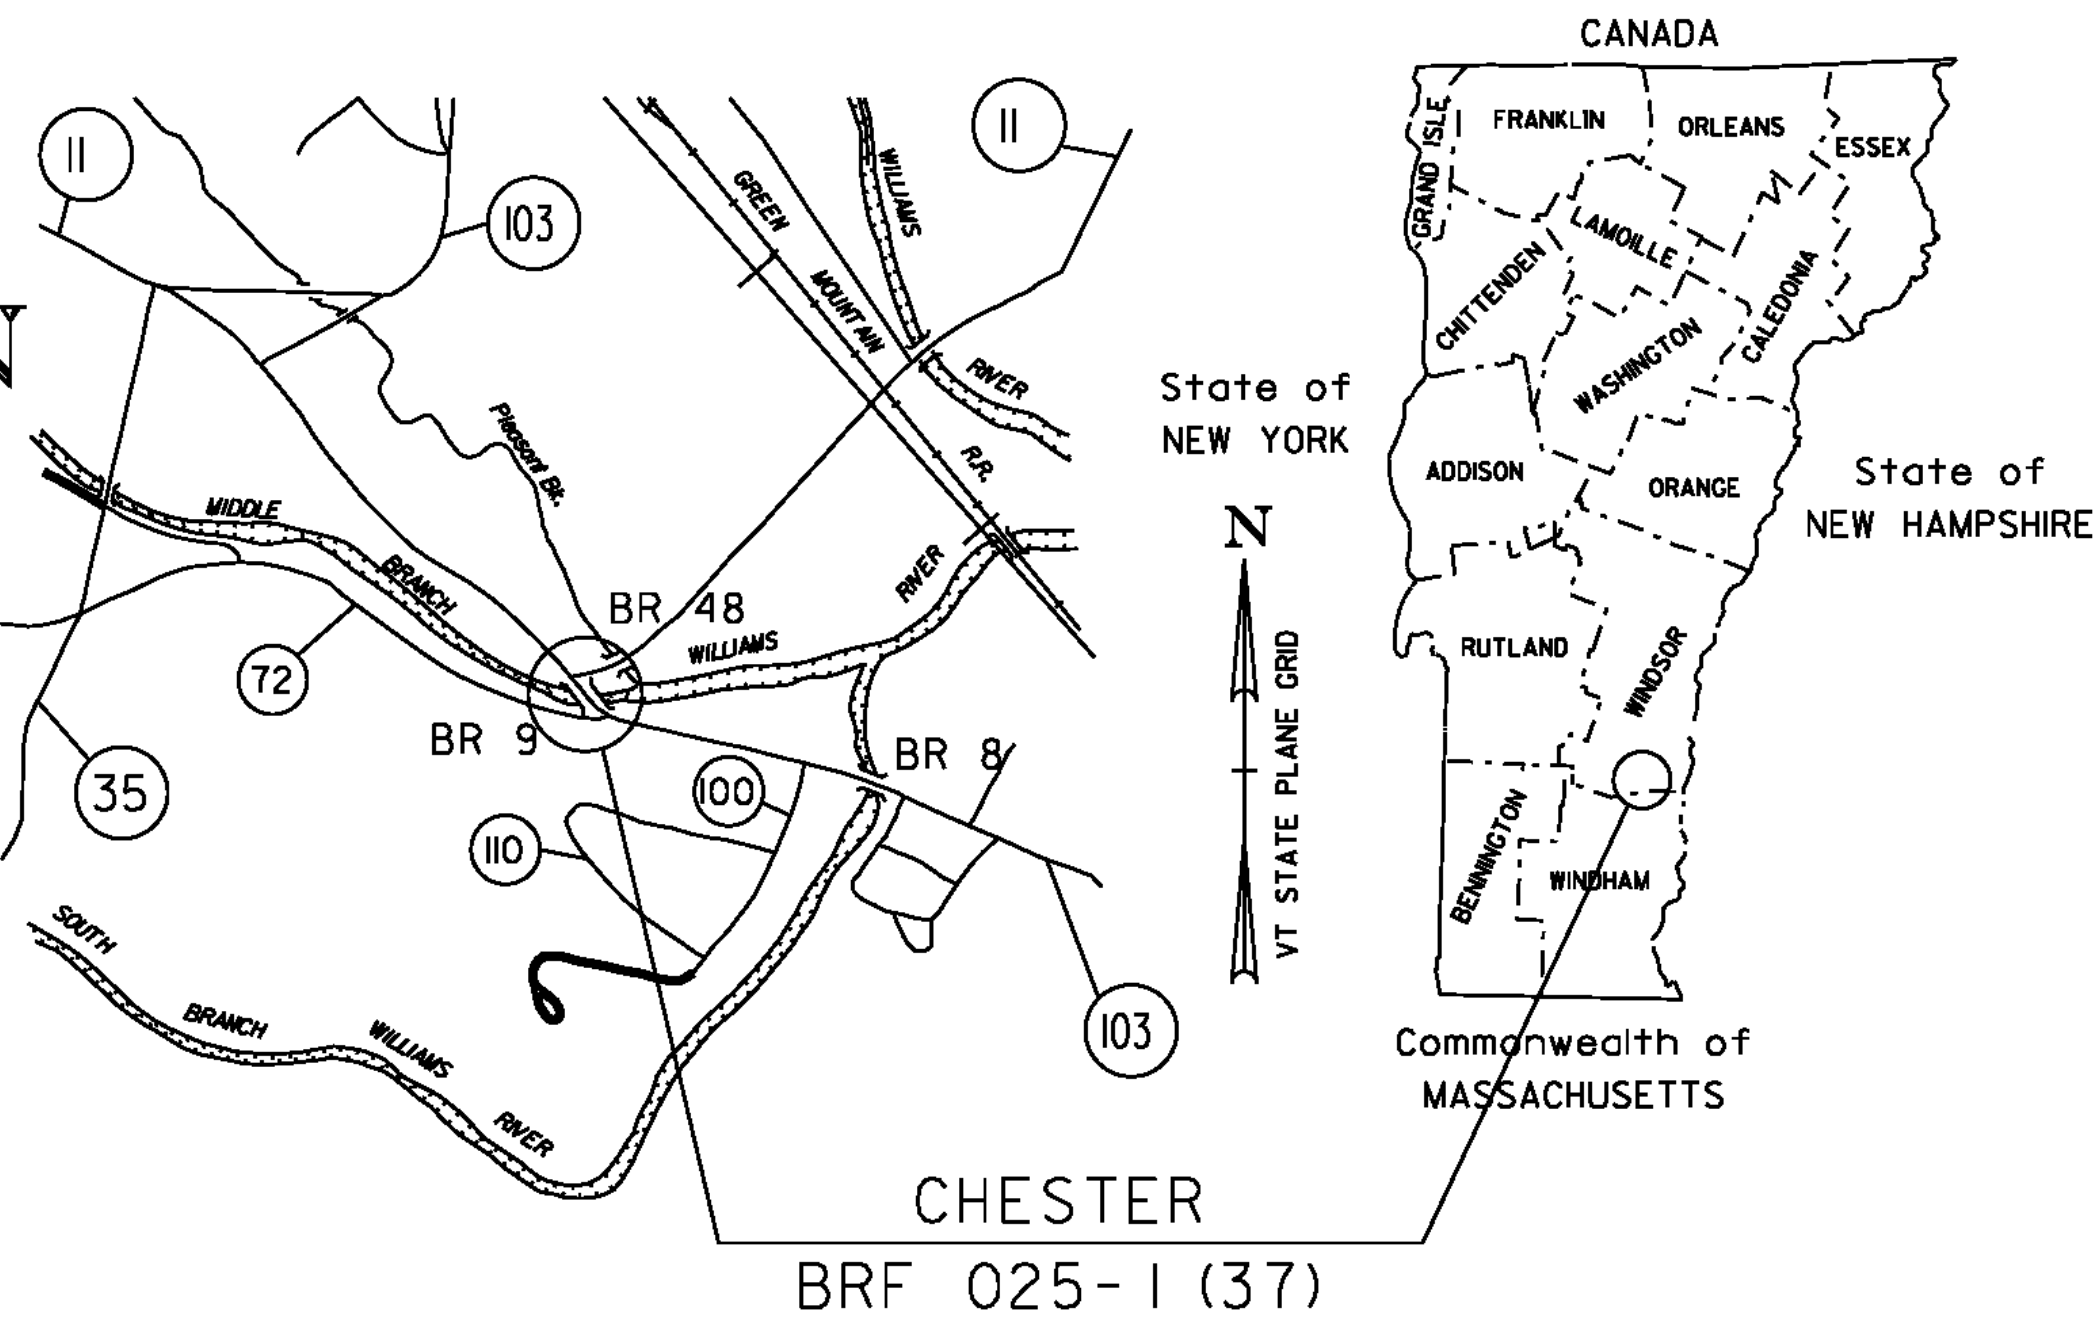

QUALITY ASSURANCE PROGRAM: LEVEL 1

| CONVENTIONAL SYMBOLS |  |
|----------------------|--|
| COUNTY LINE          |  |
| TOWN LINE            |  |
| LIMITS OF ACCESS     |  |
| POINT OF ACCESS      |  |
| FENCE LINE           |  |
| STONE WALL           |  |
| TRAVELED WAY         |  |
| GUARD RAIL           |  |
| RAILROAD             |  |
| SURVEY LINE          |  |
| CULVERT              |  |
| POWER POLE           |  |
| TELEPHONE POLE       |  |
| TREES                |  |
| CONTROL OF ACCESS    |  |
| PROPERTY LINE        |  |
| R.O.W. TAKING LINE   |  |
| SLOPE RIGHTS         |  |
| TOP OF CUT           |  |
| TOE OF SLOPE         |  |

SURVEYED BY : R. GILMAN  
SURVEYED DATE : 8/10/95

DATUM  
VERTICAL NAVD 88  
HORIZONTAL NAD 83/92

THESE PLANS ARE SUBJECT TO SUCH ENGINEERING CHANGES AS MAY BE REQUIRED BY THE FEDERAL HIGHWAY ADMINISTRATION OR THE DIRECTOR OF PROGRAM DEVELOPMENT.  
CONSTRUCTION IS TO BE CARRIED ON IN ACCORDANCE WITH THESE PLANS AND THE STANDARD SPECIFICATIONS FOR CONSTRUCTION DATED 2006, AS APPROVED BY THE FEDERAL HIGHWAY ADMINISTRATION ON JUNE 15, 2006 FOR USE ON THIS PROJECT, INCLUDING ALL SUBSEQUENT REVISIONS AND SUCH REVISED SPECIFICATIONS AND SPECIAL PROVISIONS AS ARE INCORPORATED IN THESE PLANS.

20-SEP-2010

DIRECTOR OF PROGRAM DEVELOPMENT

APPROVED \_\_\_\_\_ DATE \_\_\_\_\_

PROJECT MANAGER : C. P. WILLIAMS

PROJECT NAME : CHESTER

PROJECT NUMBER : BRF 025-1 (37)

SHEET 57 OF 124 SHEETS